


1 cordova st child care elevation (south)
 1 : 100

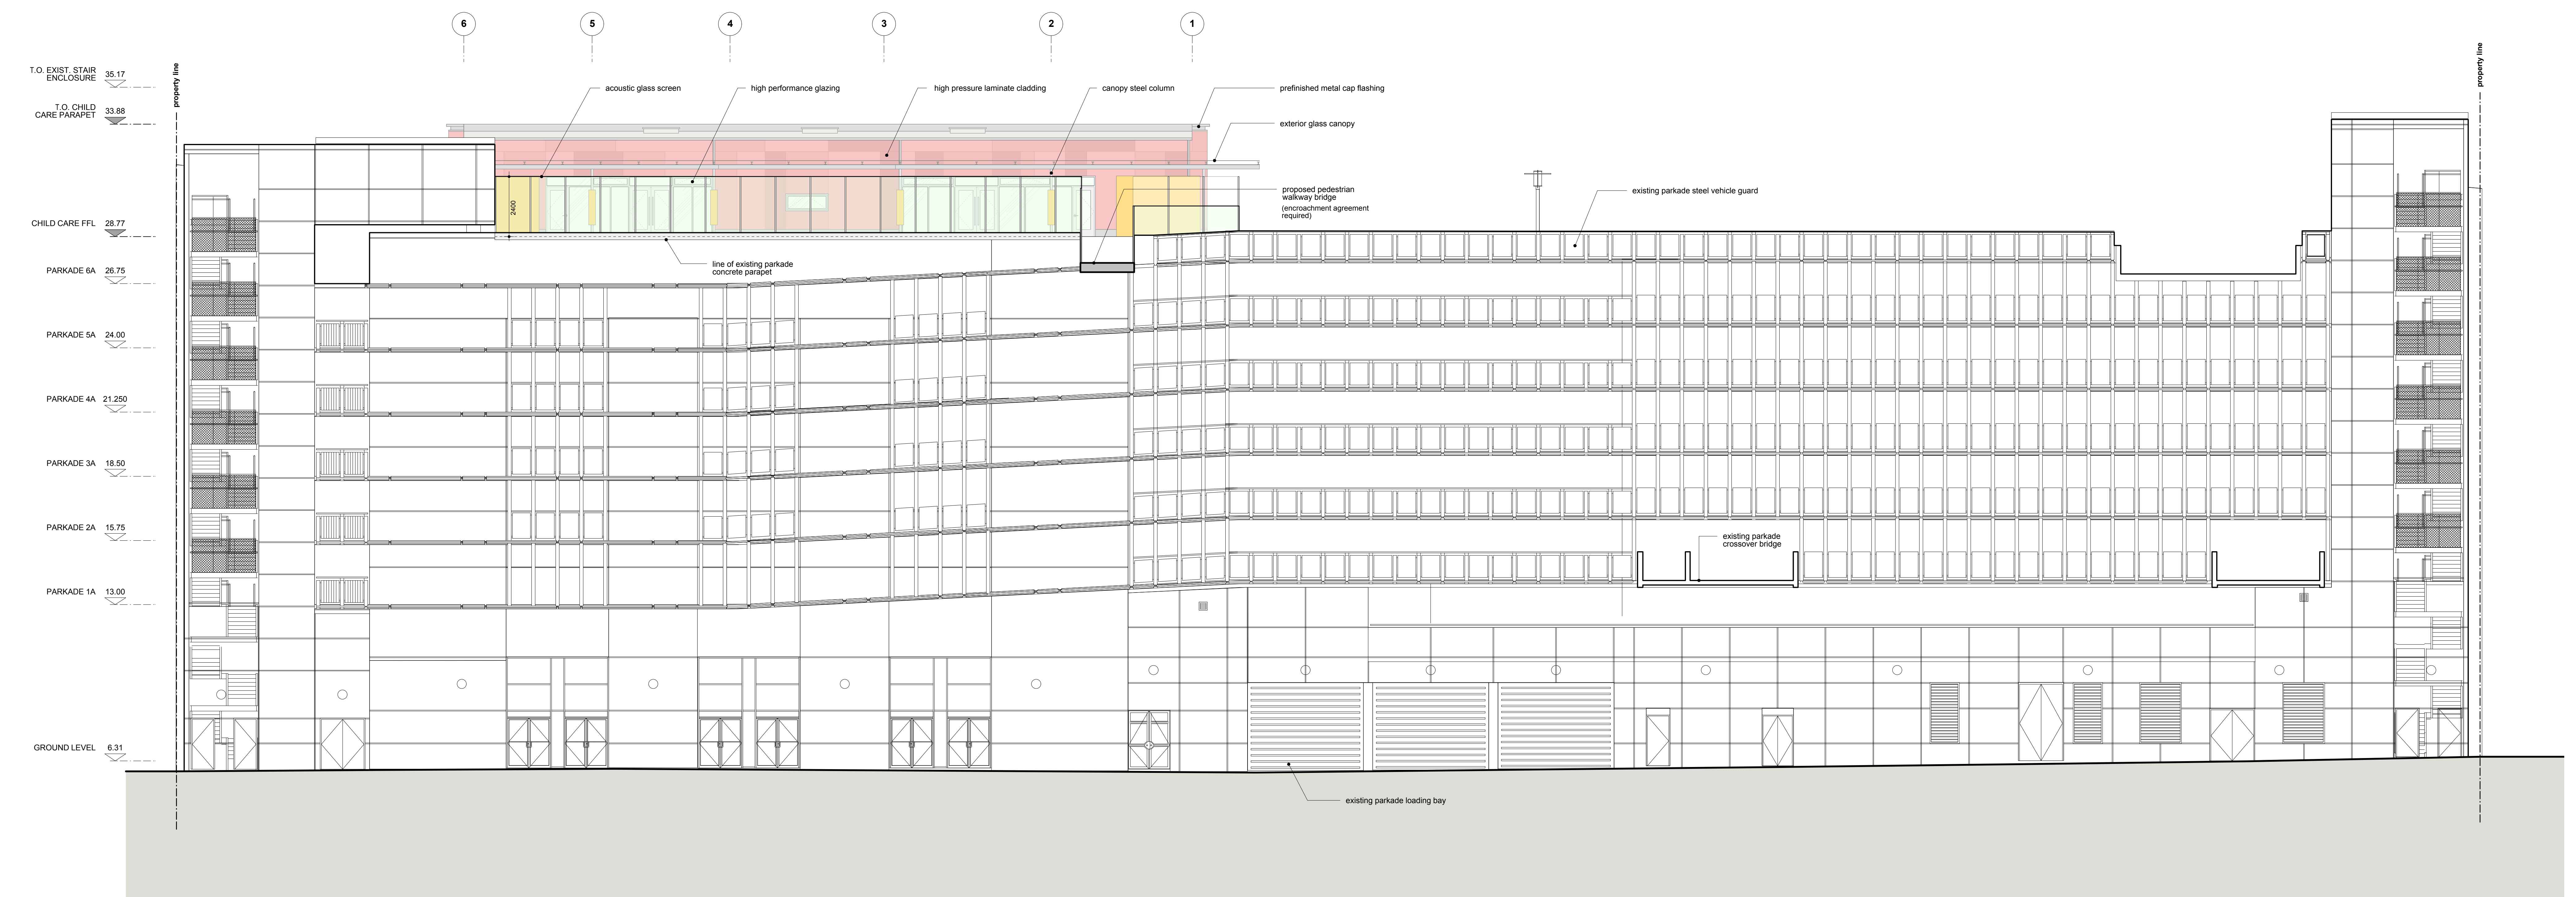


2 cordova st child care elevation (north)
 1 : 100


ACTON OSTRY ARCHITECTS INC.
 111 E 8 Avenue
 Vancouver, BC
 Canada V5T 1B6
 T 604.799.3344
 F 604.799.3355
 info@actonostry.ca

Cordova St Parkade Child Care Addition
 City of Vancouver
 151 W Cordova Street

scale	date
1:100	14 Mar 2018
project code	status
GCC	Design Development
drawn	checked
MZ	MW/RA

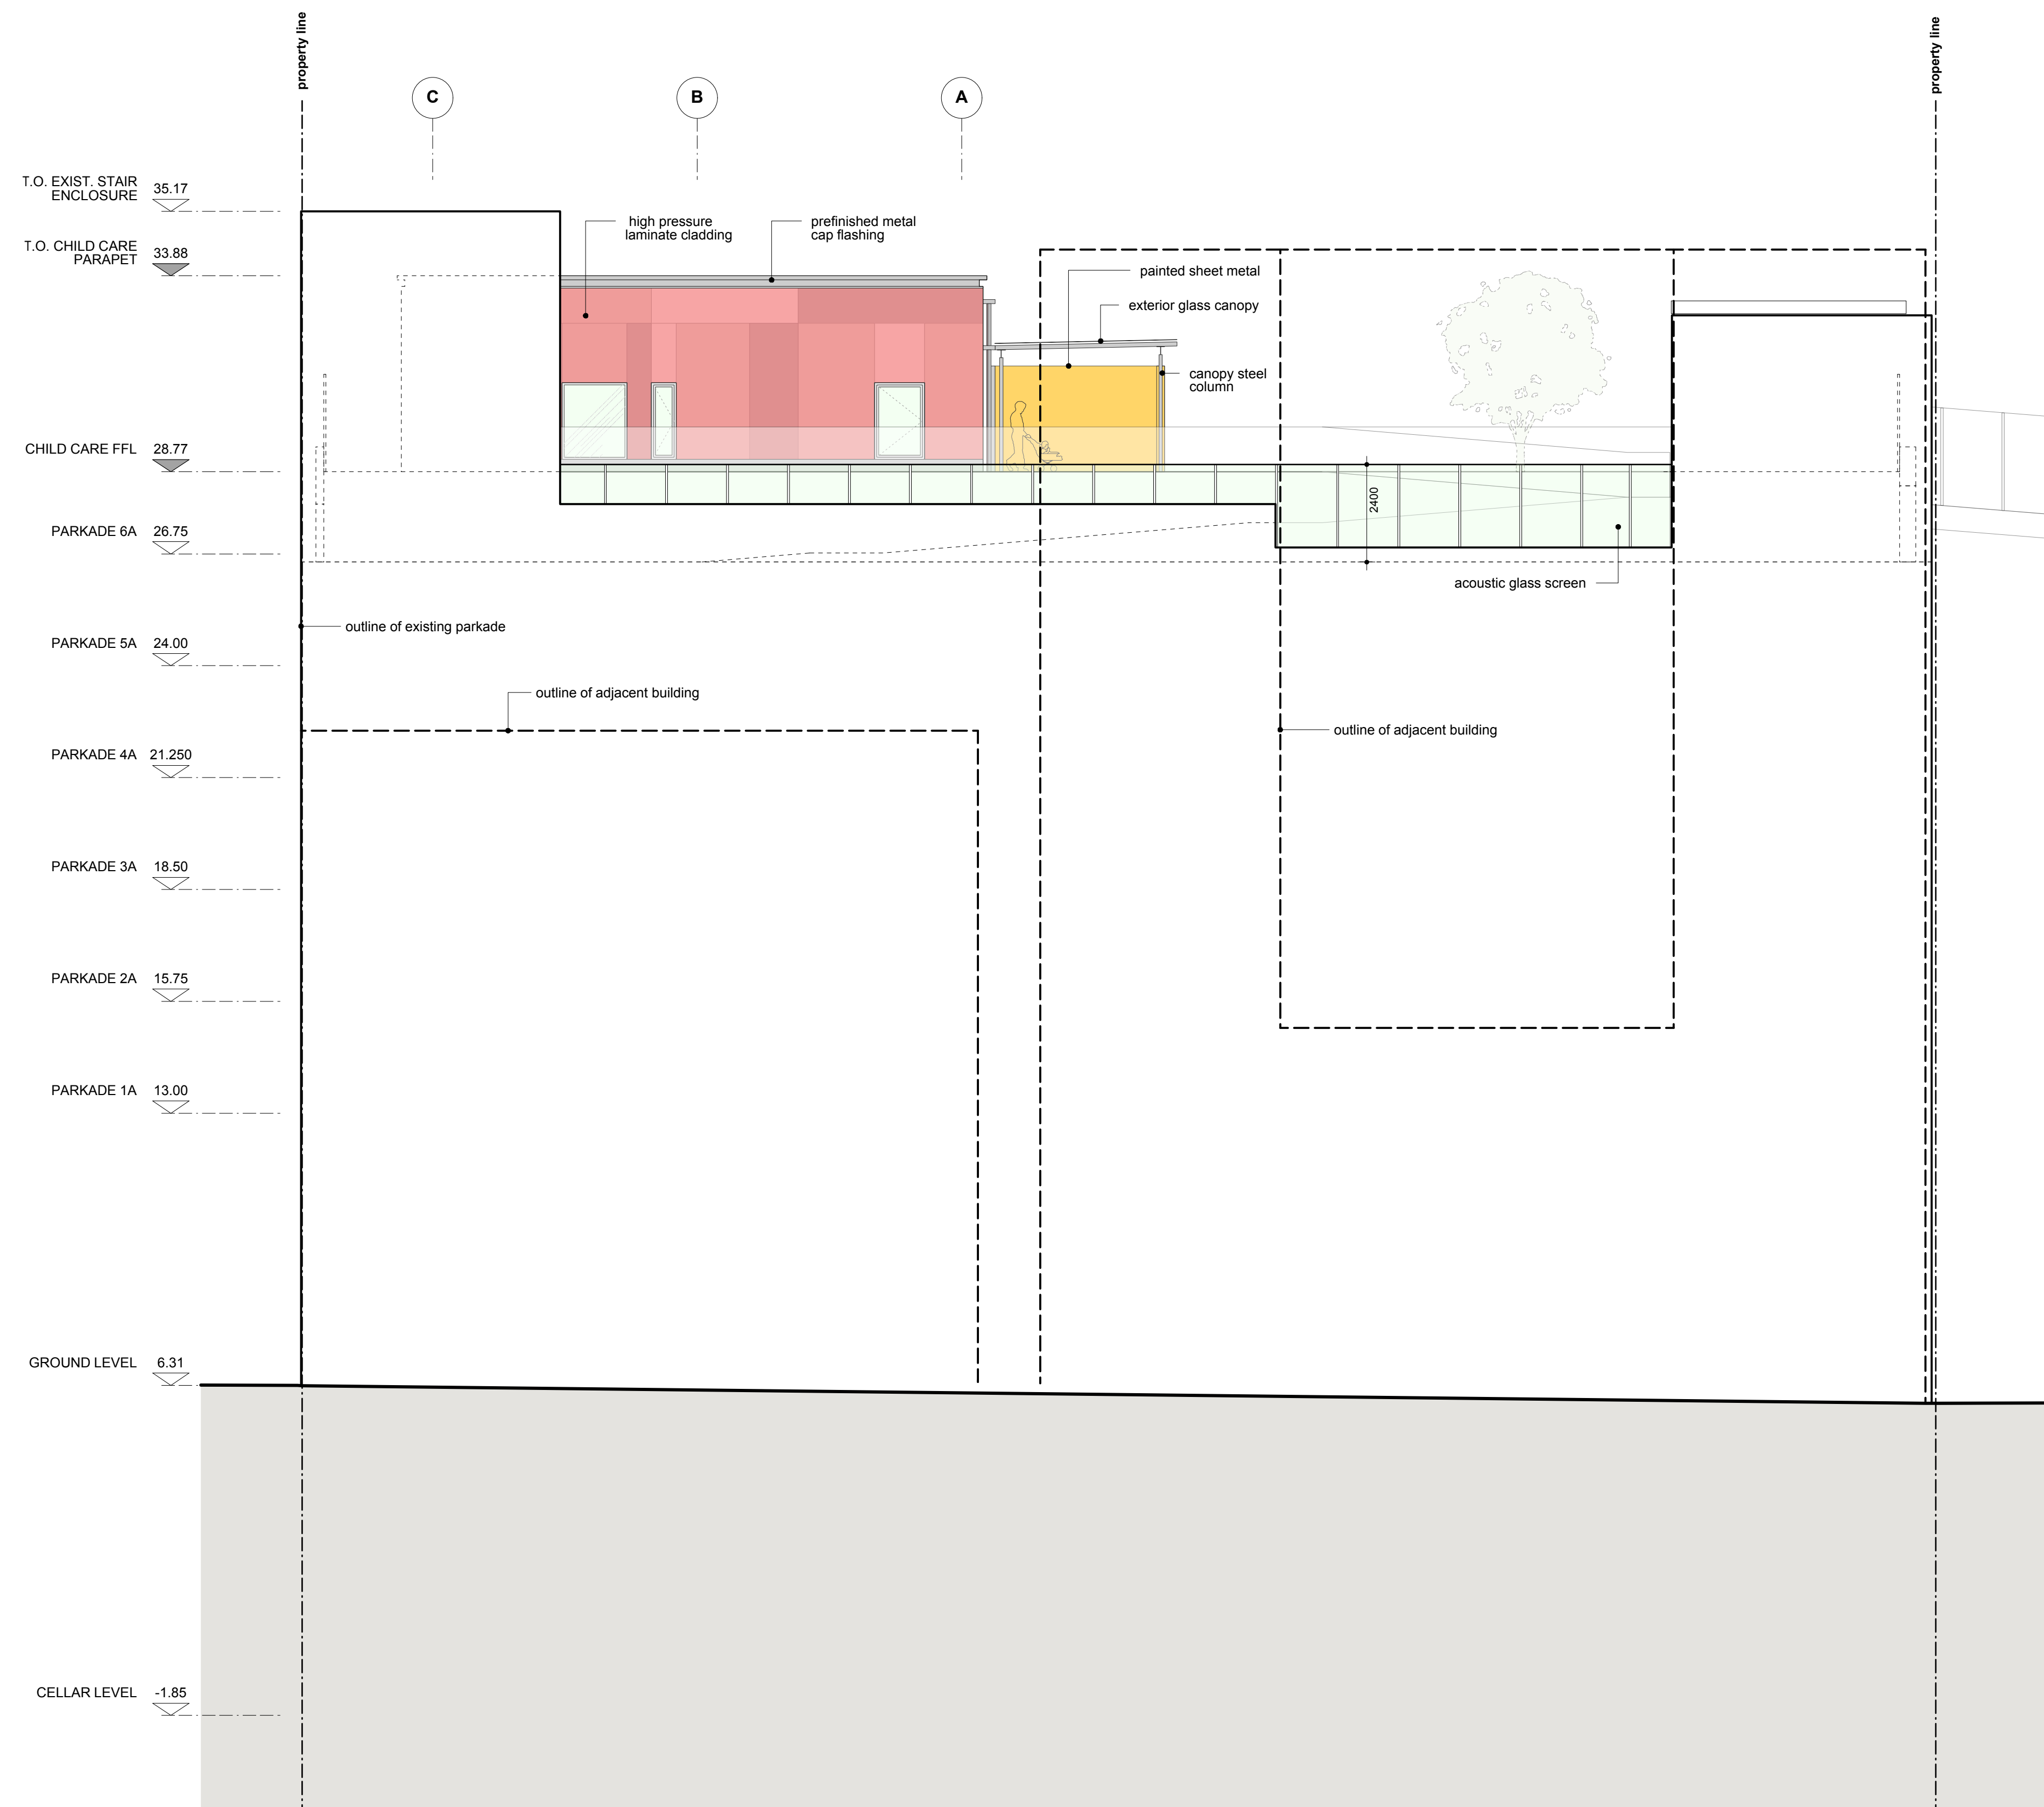

1 cordova street child care elevation (east)

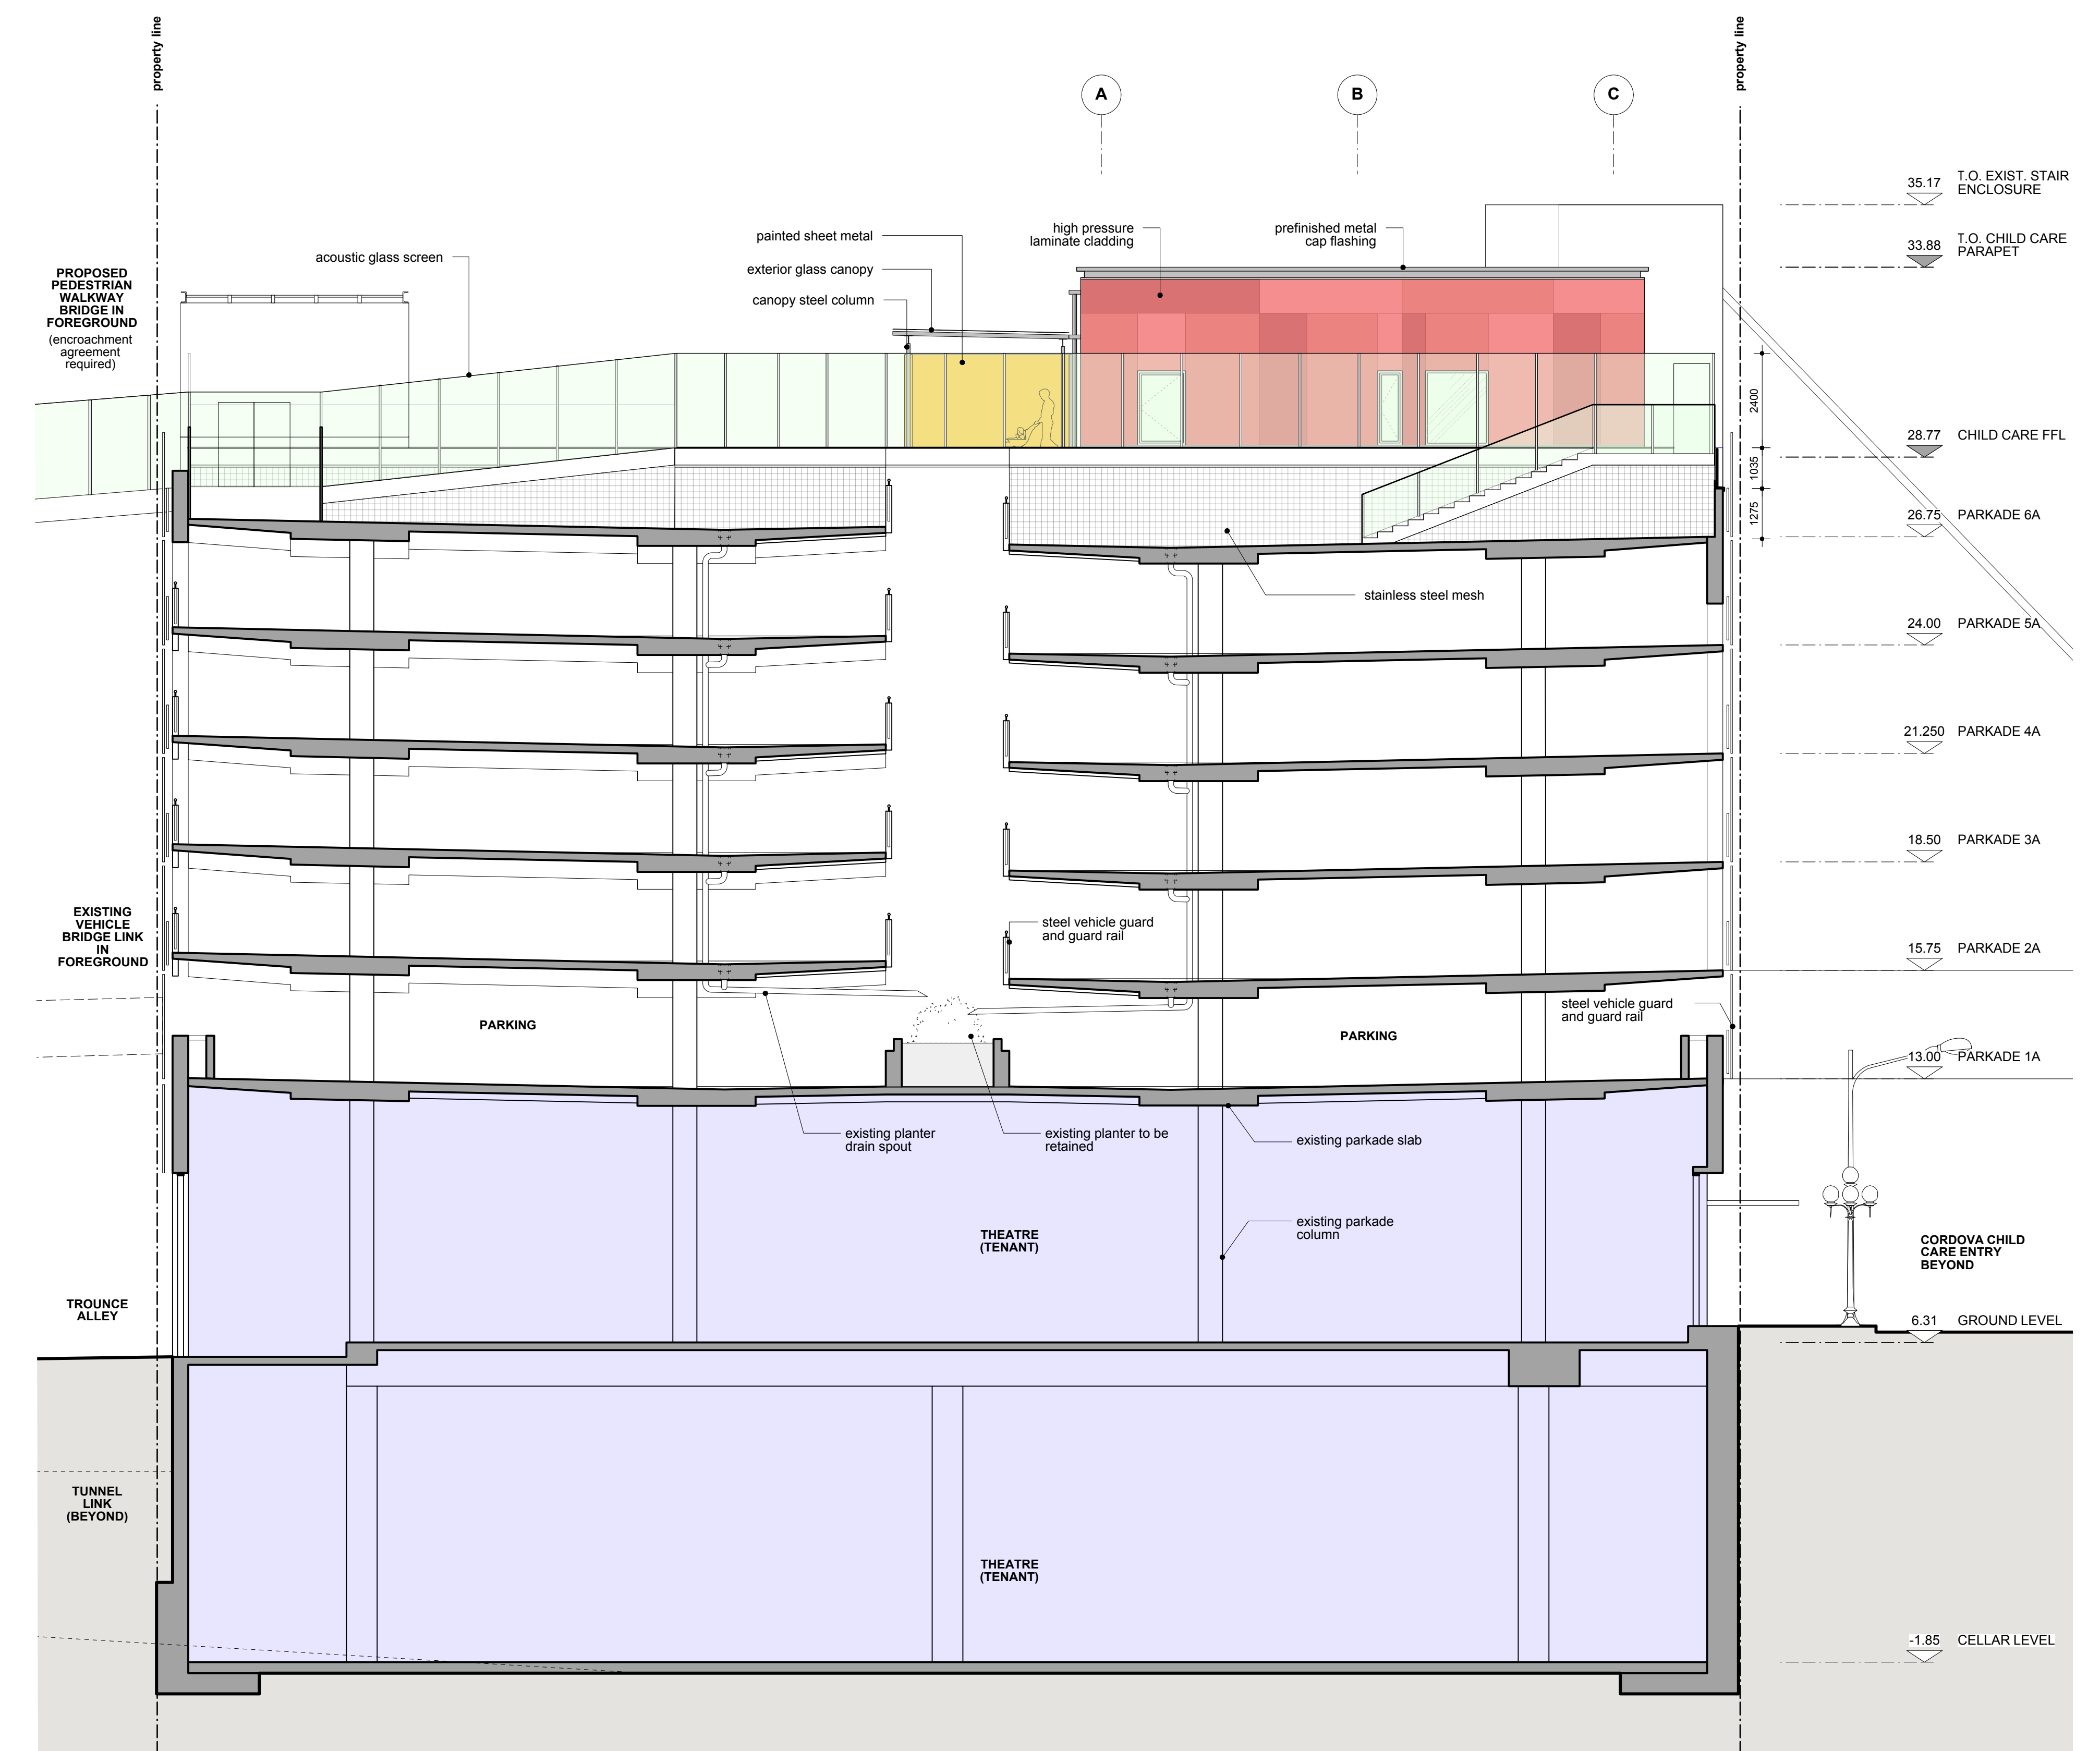

2 cordova street child care elevation (west)

ACTON OSTRY ARCHITECTS INC.

111 E. Avenue
Vancouver, BC
Canada V5T 1B6
T: 604.799.3344
F: 604.799.3355
info@actonostry.ca

Cordova St Parkade Child Care Addition

City of Vancouver
151 W Cordova Street

scale	date
1:100	14 Mar 2018
project code	status
GCC	Design Development
drawn	checked
MZ	MWIRA

East & West Elevations

drawing number
A322