






WEST ELEVATION

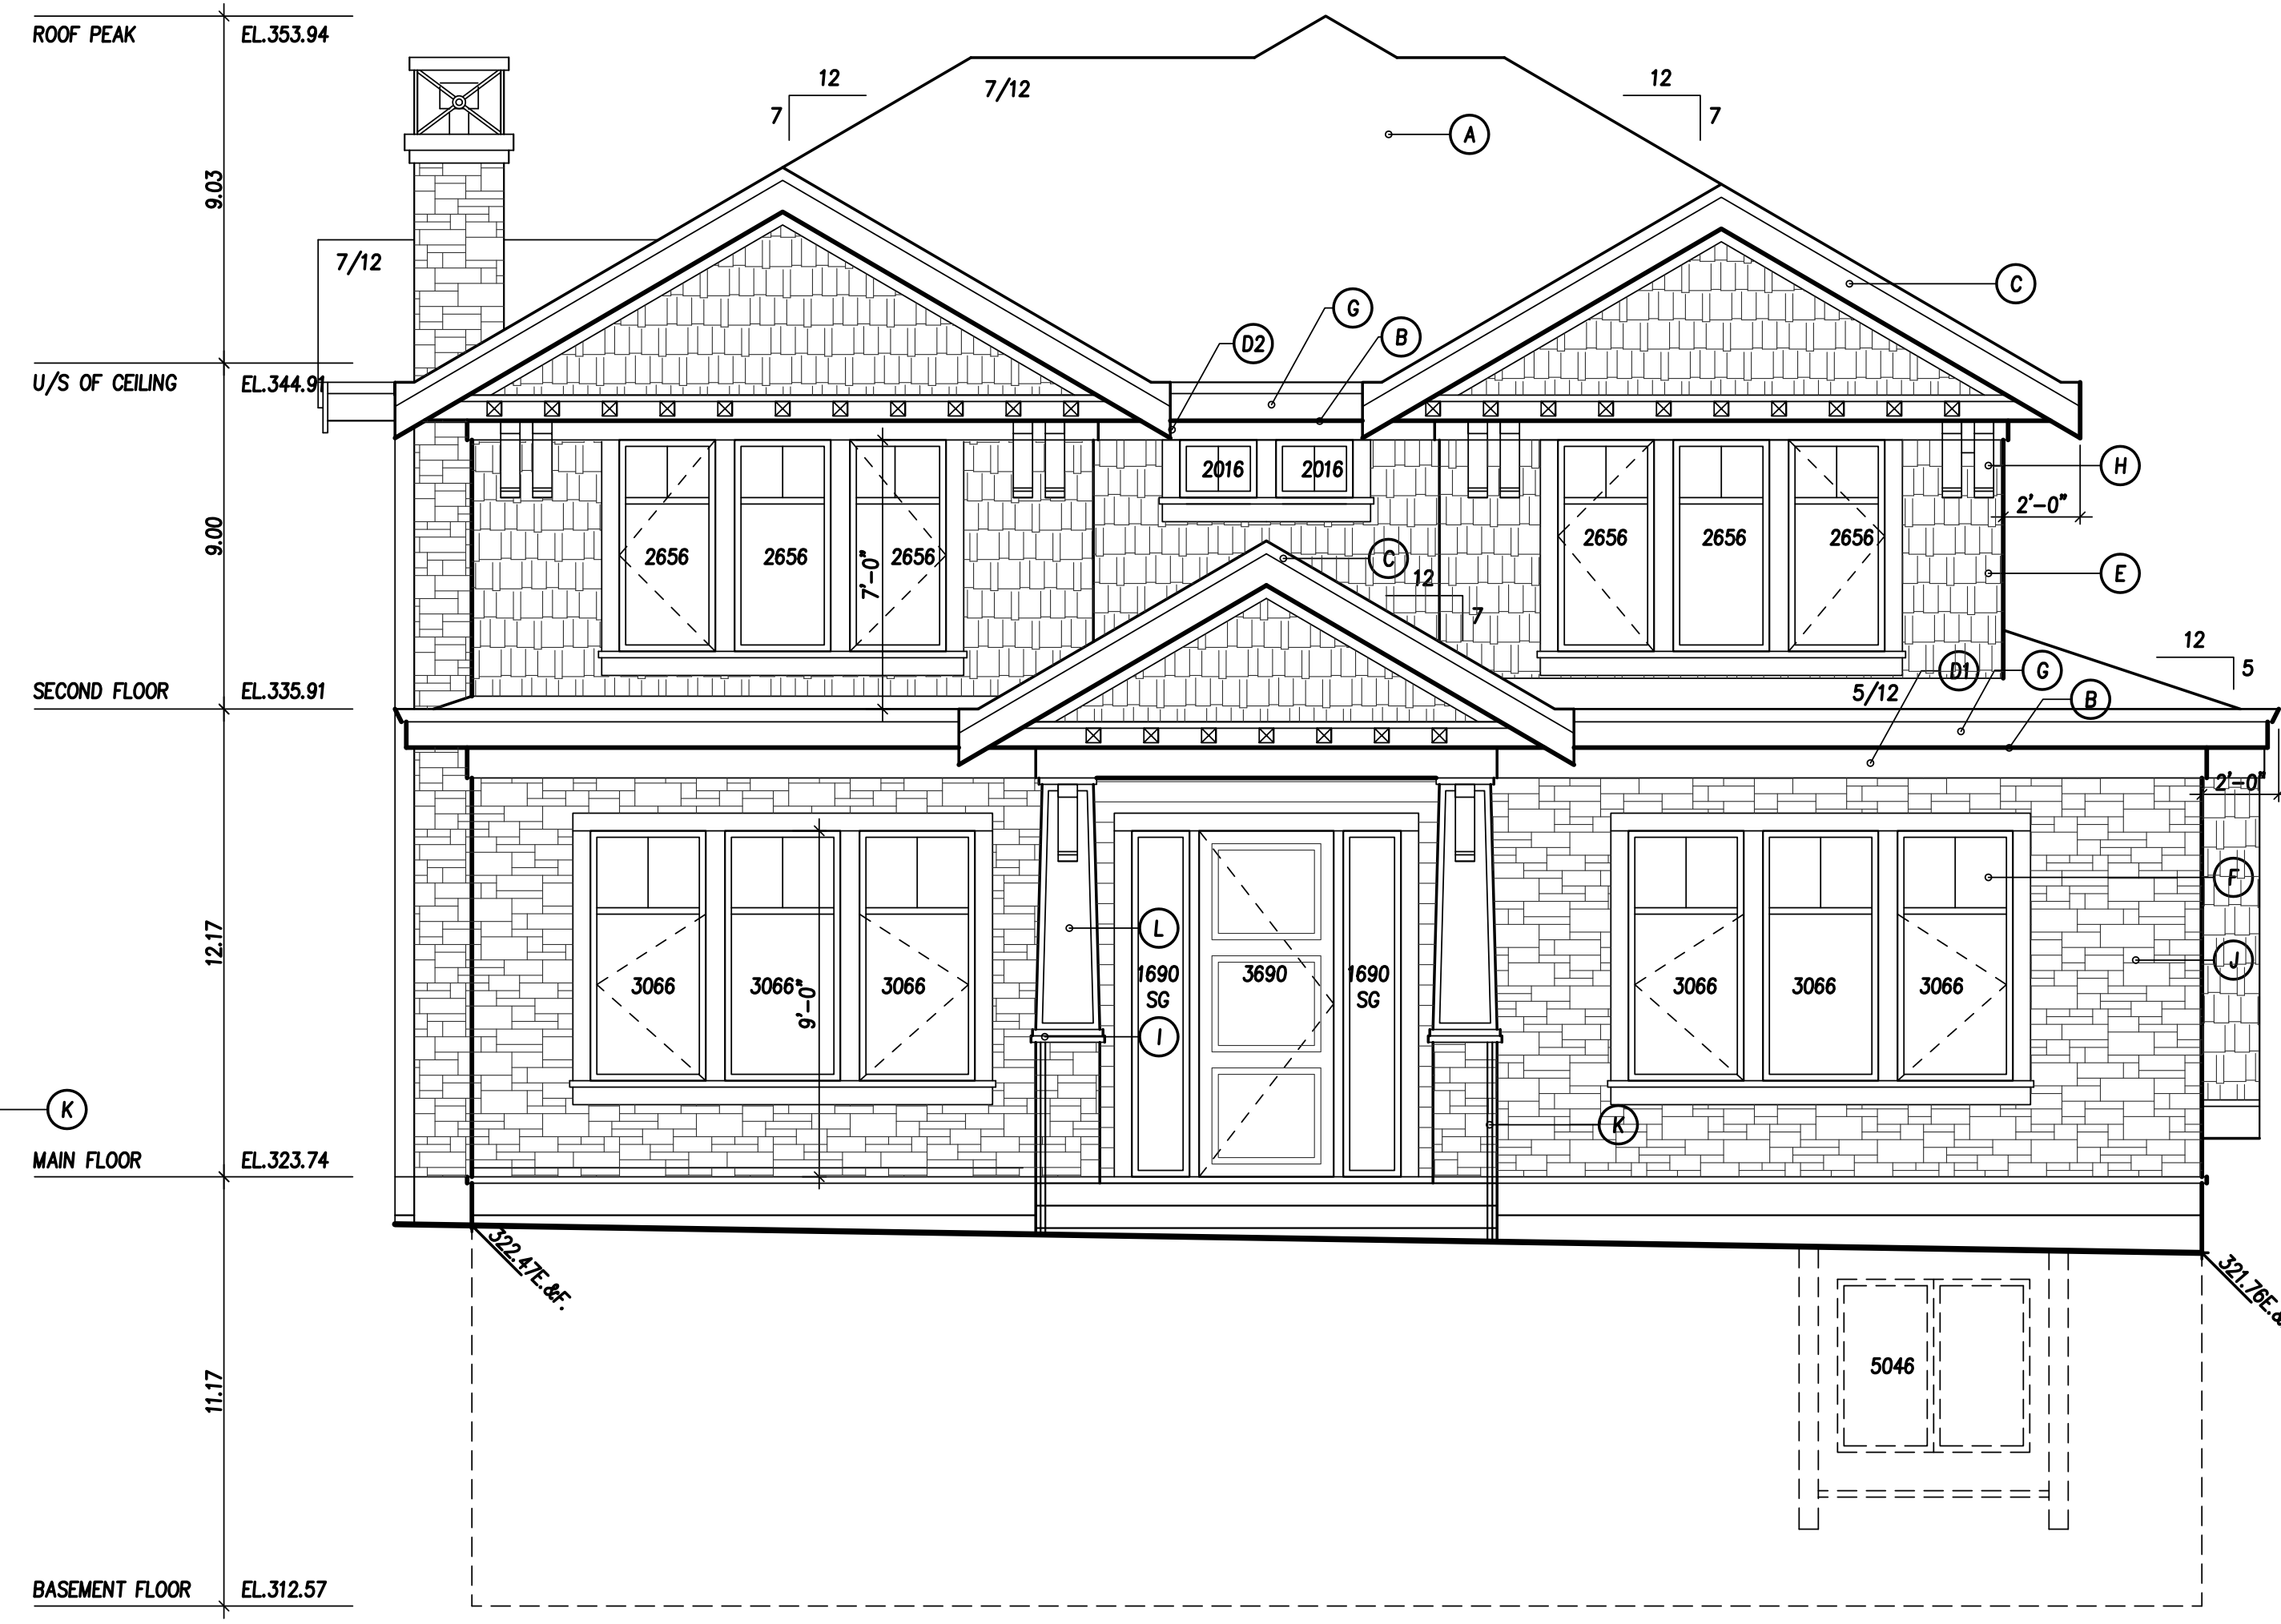

SOUTH ELEVATION

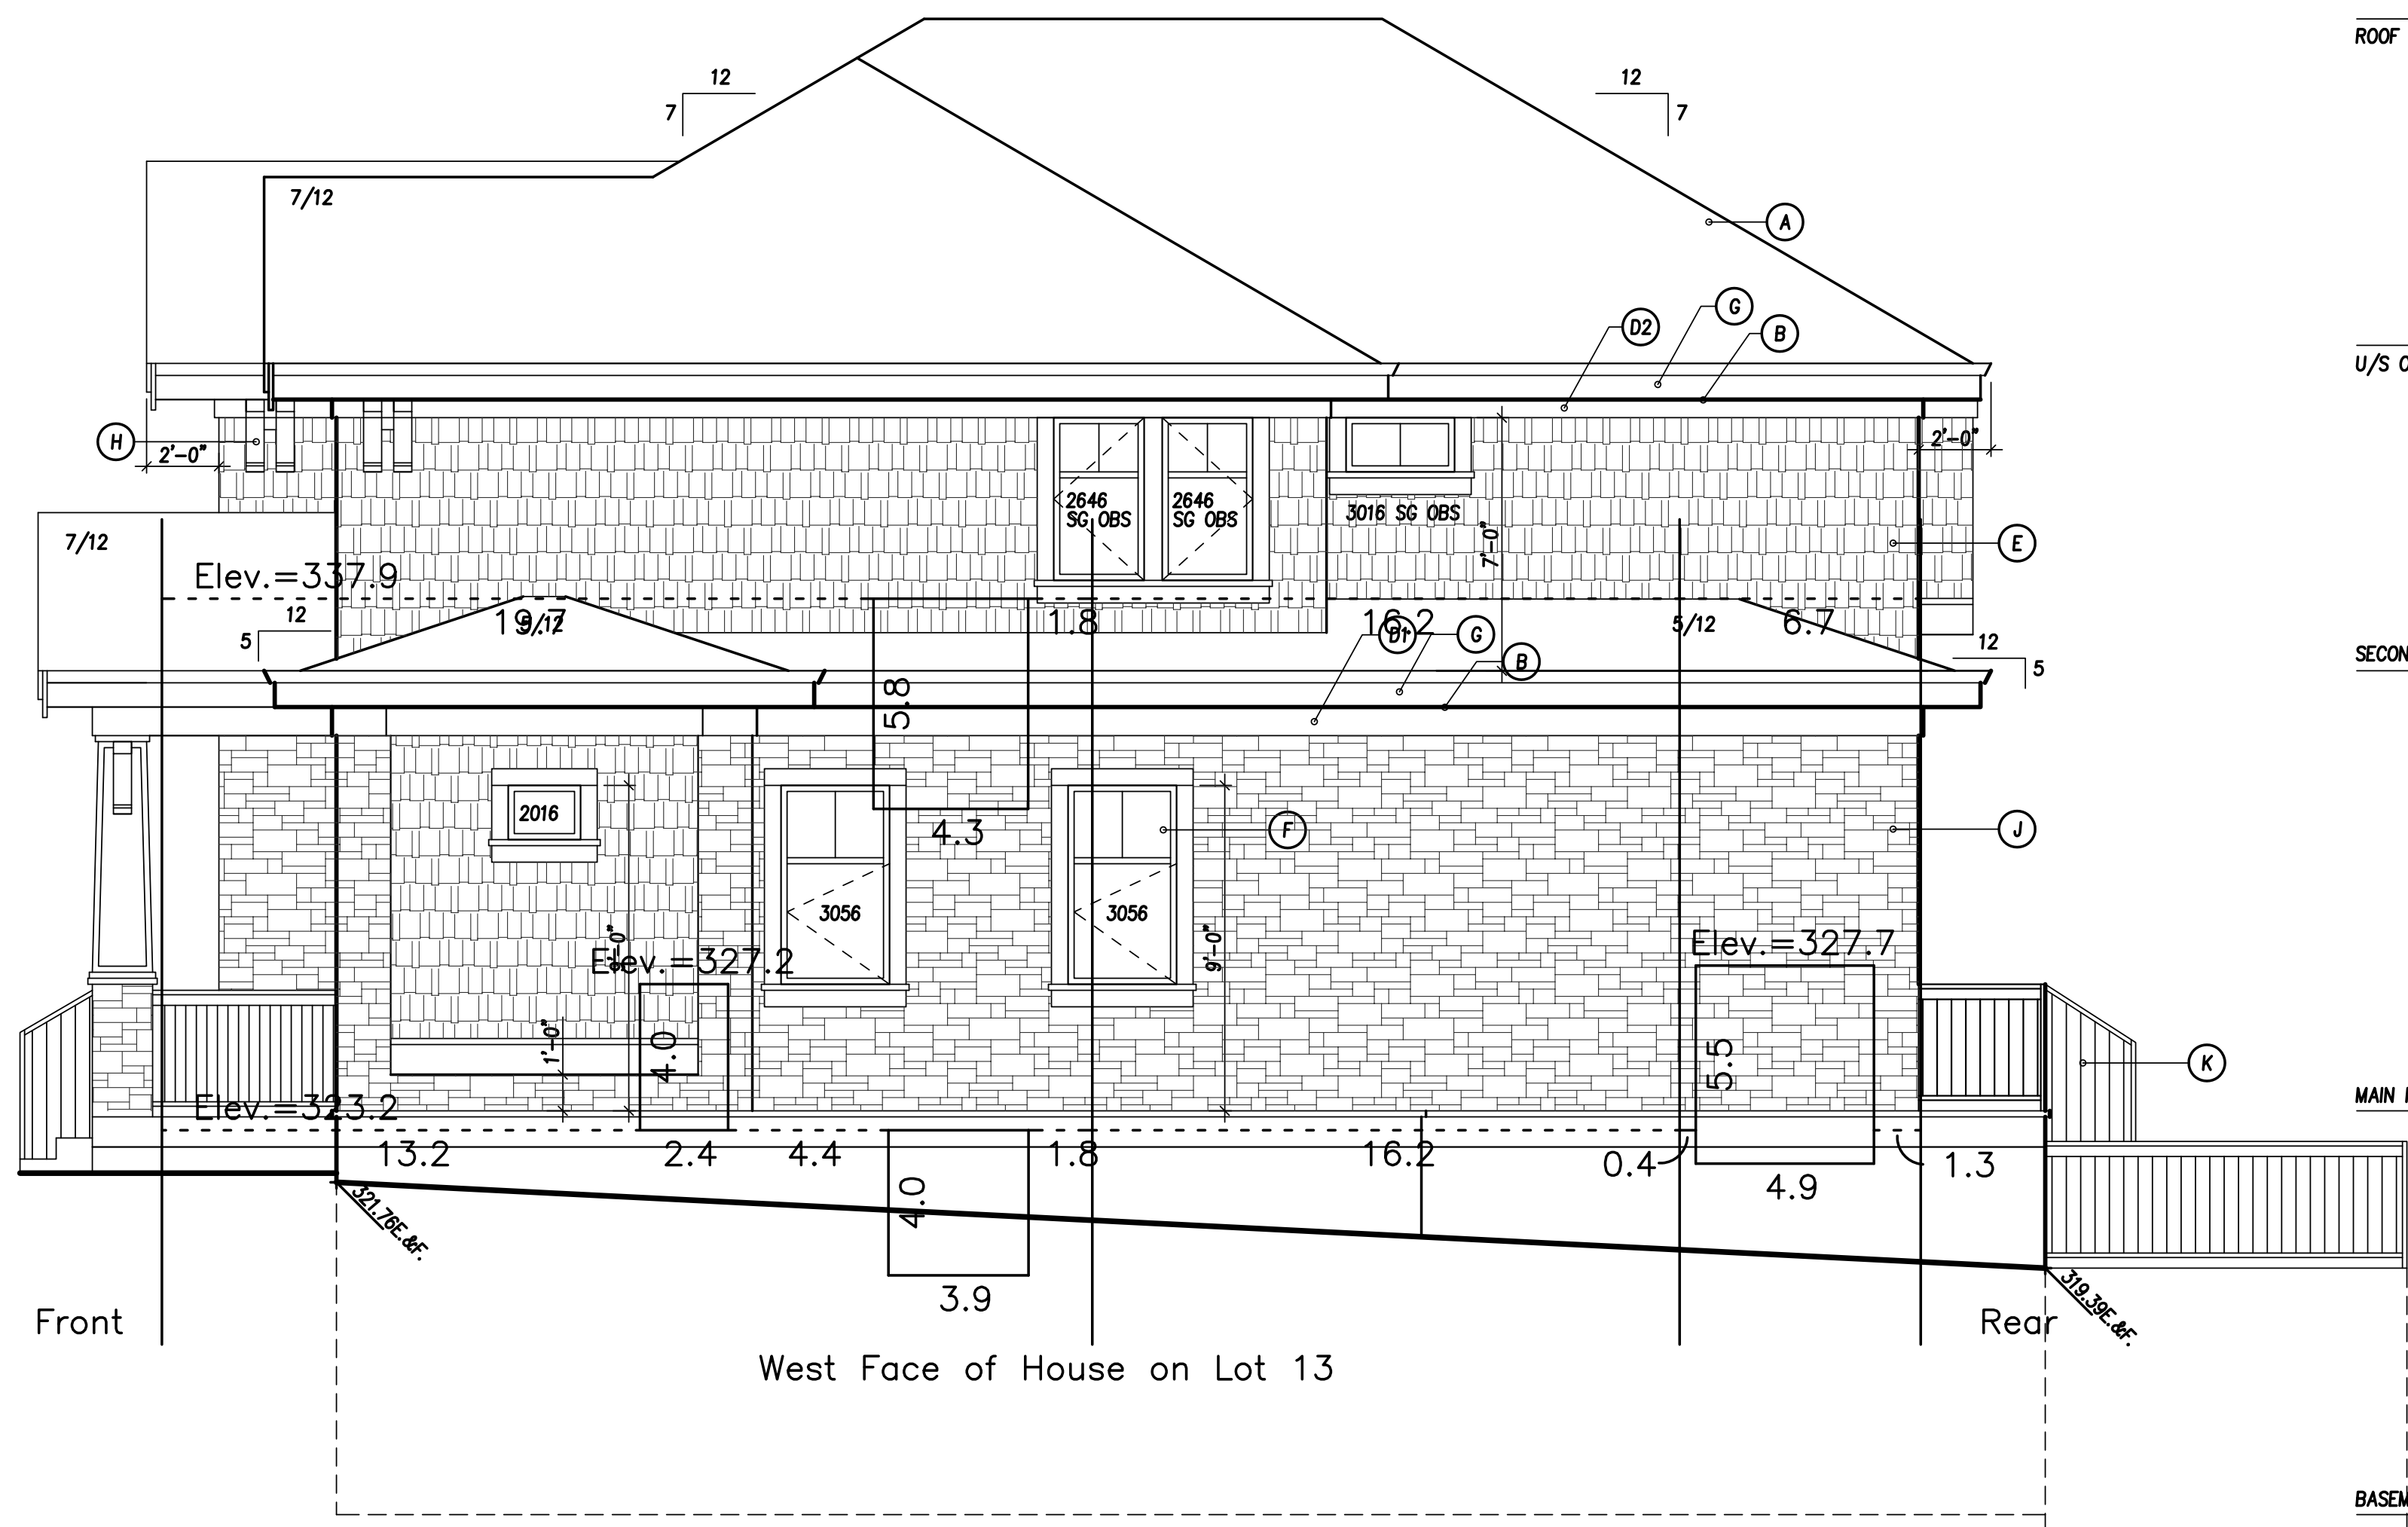

EAST ELEVATION

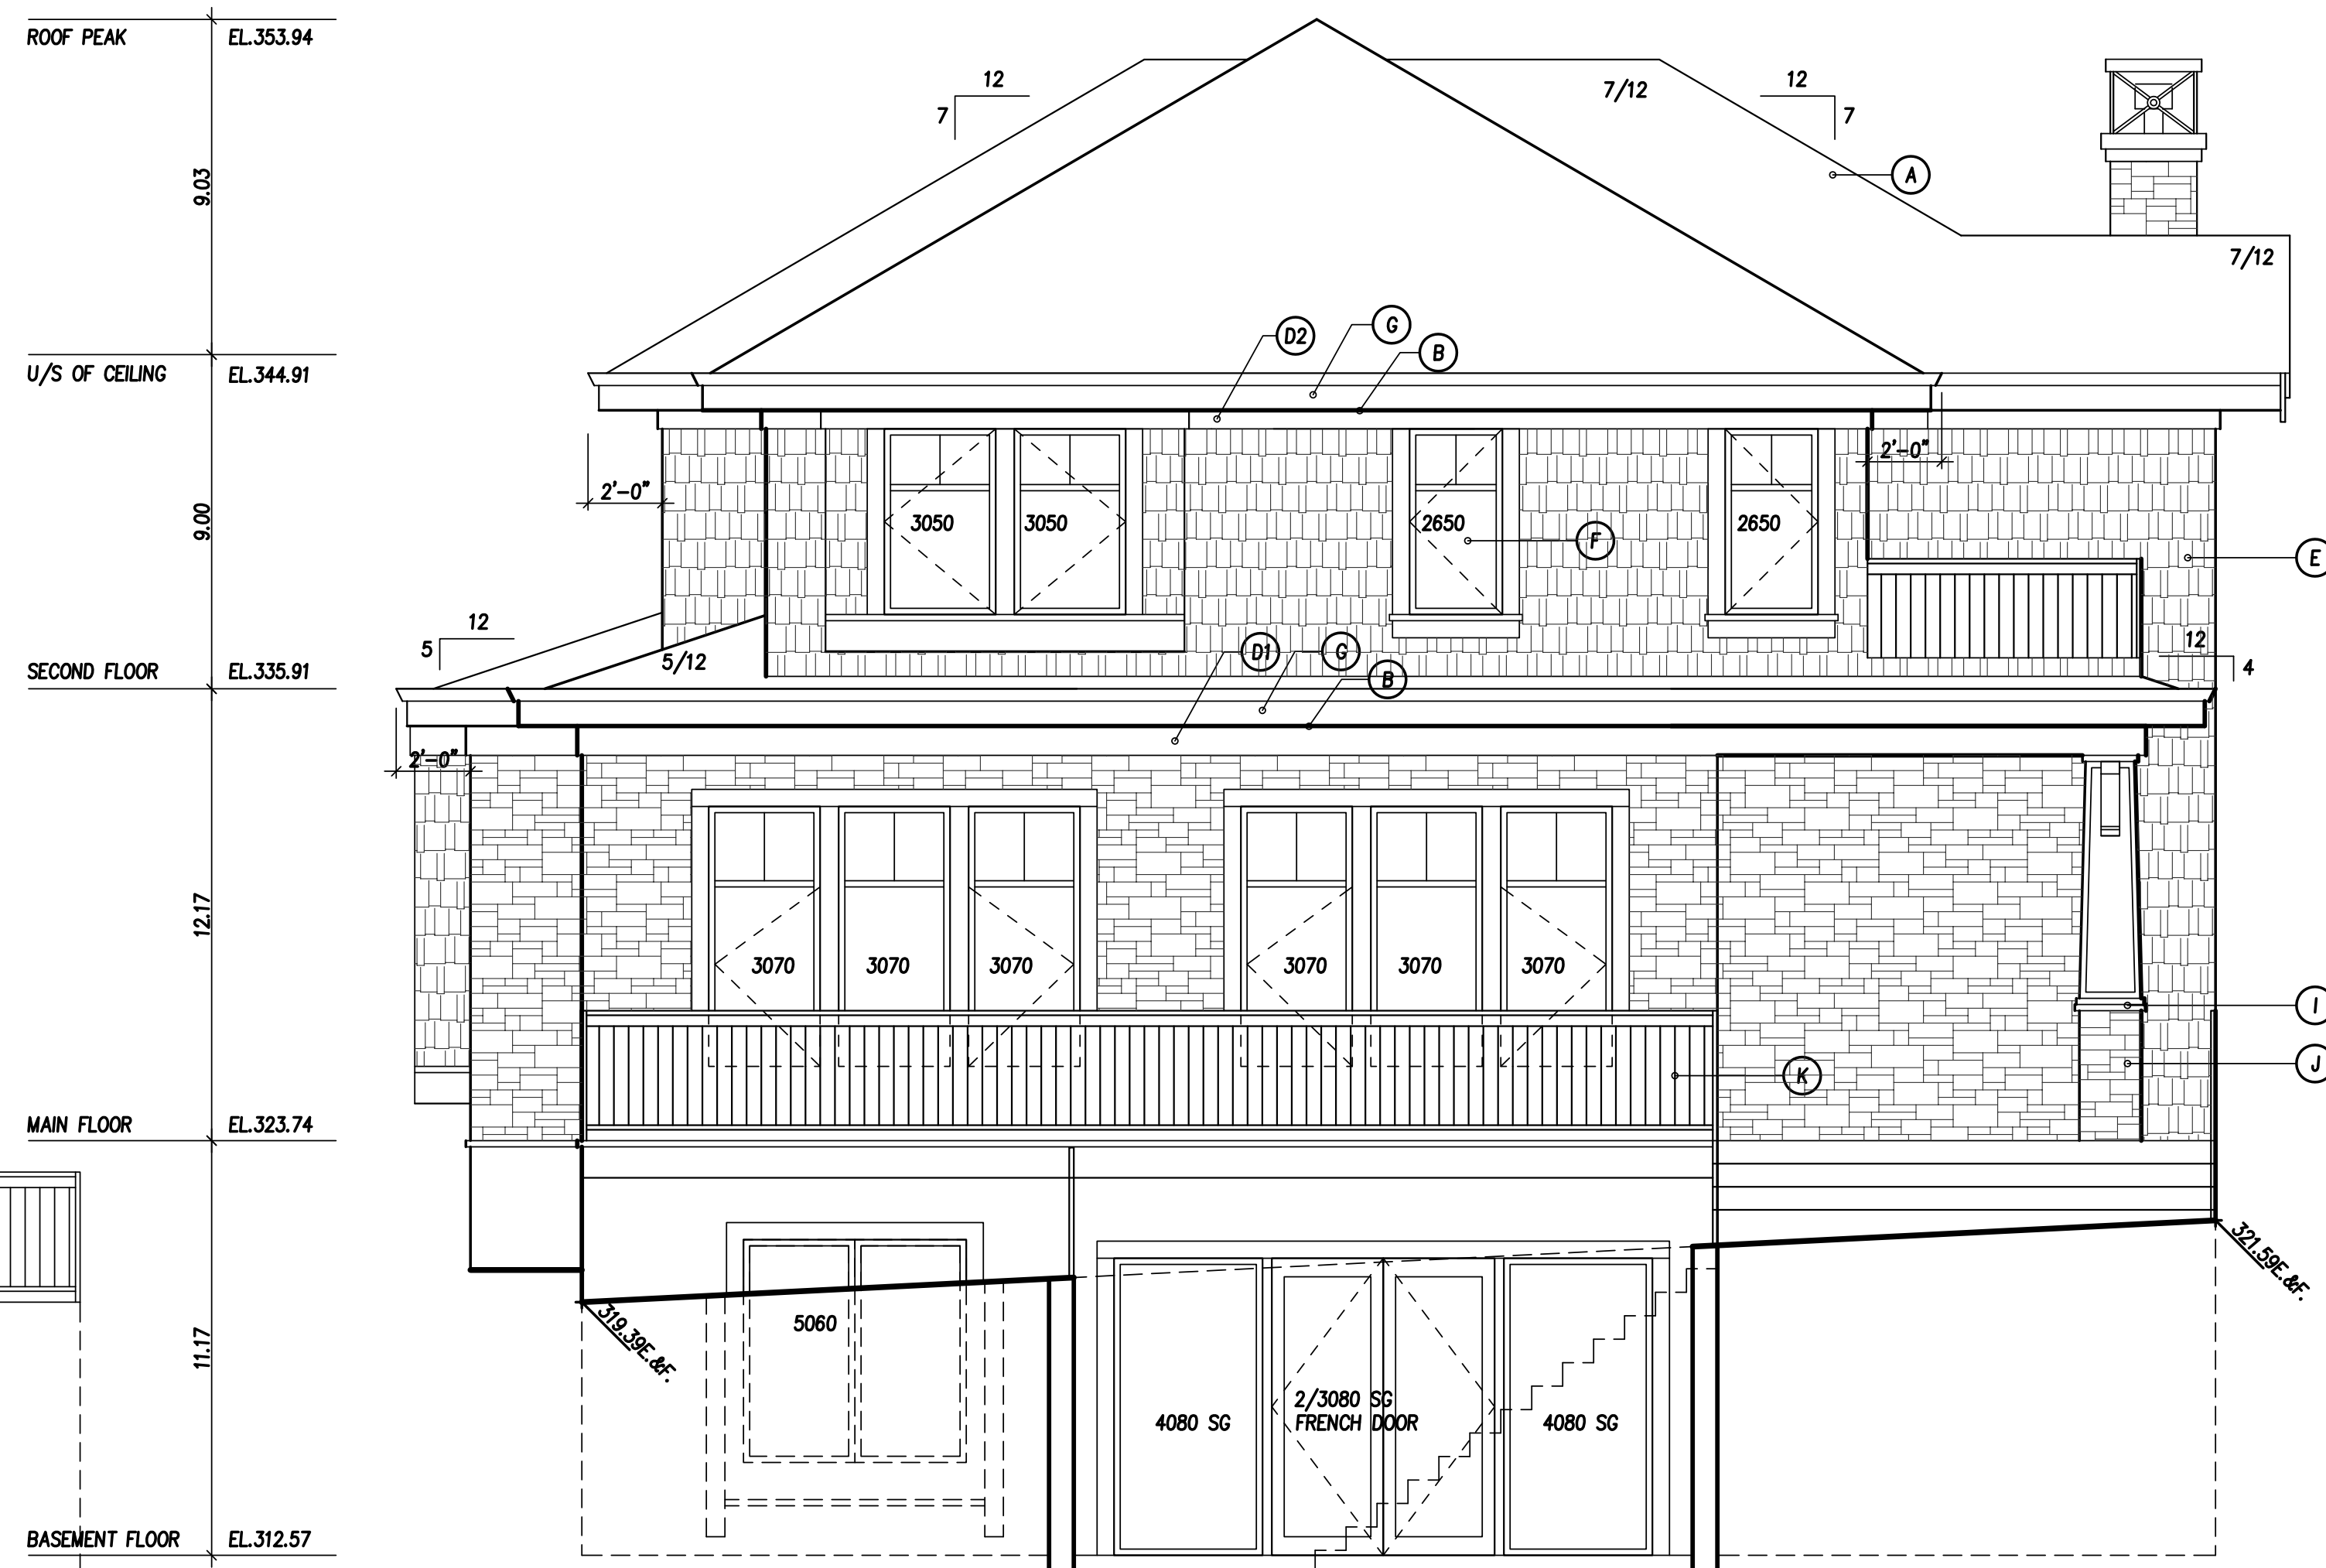

NORTH ELEVATION

Front Rear
West Face of House on Lot 13

THE DRAWINGS SHALL NOT BE SCALED. THE GENERAL CONTRACTOR AND SUB-TRADES SHALL VERIFY ALL DIMENSIONS AND LEVELS PRIOR TO COMMENCEMENT OF WORK. ALL ERRORS, DISCREPANCIES AND OMISSIONS SHALL BE REPORTED IMMEDIATELY TO THE DESIGNER. COPYRIGHT RESERVED. THE PLANS AND DESIGN ARE AT ALL TIMES THE EXCLUSIVE PROPERTY OF TIMOTHY TSE AND MAY NOT BE USED OR REPRODUCED WITHOUT WRITTEN CONSENT.

No.	Date	Revision
1	JUL 15 FOR BPA	

Consultants

Project Title
RS-5 NEW SINGLE FAMILY HOUSE
1183 WEST 38th AVENUE,
VANCOUVER, B.C.

Sheet Title
BUILDING ELEVATIONS

Scale
1/4"=1'-0"

Date
25 SEPTEMBER 2017

Project No.

Sheet No.

A4

Revision No. 0