


SEAL:

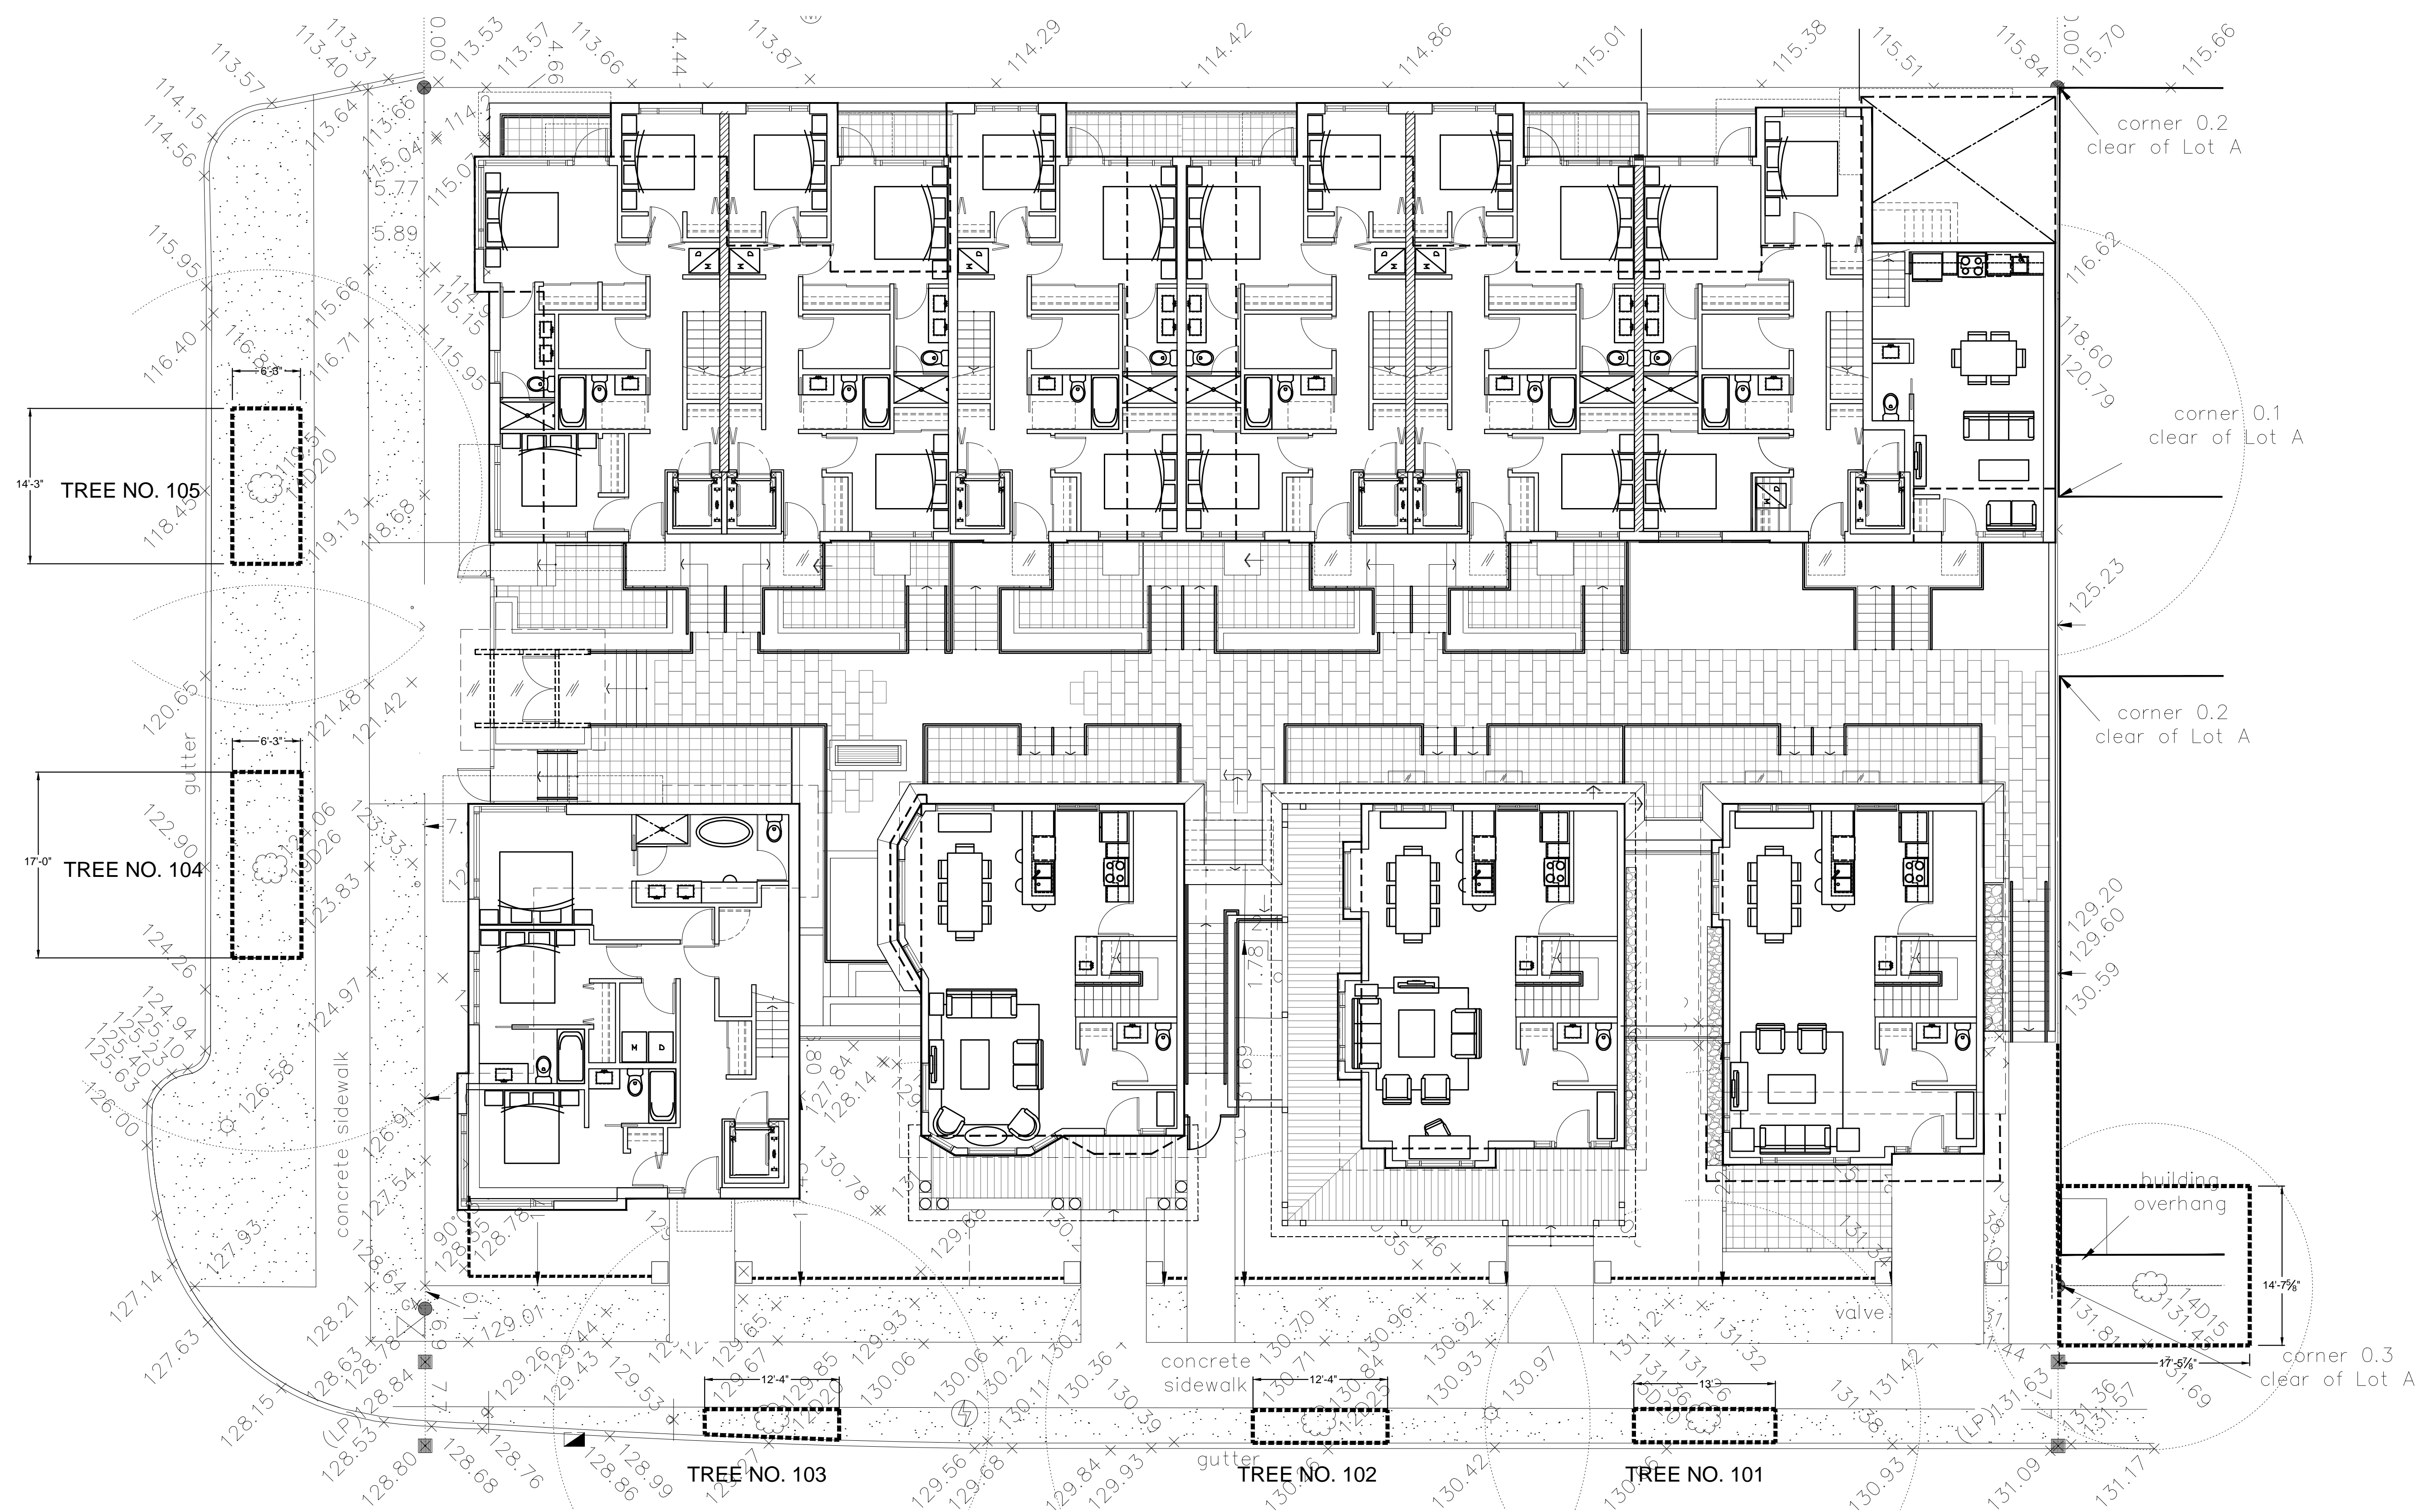

NO.	DATE	REVISION DESCRIPTION	DR.
2	18.JY.31	ISSUED FOR DE	MM
1	18.JY.17	NEW SITE PLAN/ COMMENTS	MM

CLIENT:

PROJECT:


RESIDENTIAL DEVELOPMENT

**1269 - 1295 W. 8TH AVENUE
VANCOUVER, BC**

DRAWING TITLE:

**LANDSCAPE TREE
RETENTION PLAN**

DATE:	18.APR.04	DRAWING NUMBER:	
SCALE:	1/8"=1'-0"		
DRAWN:	MM		
DESIGN:	MM		
CHK'D:	MCY		

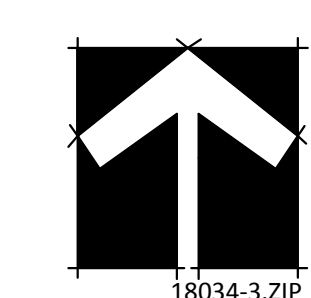

18034-3.ZIP