

ISSUES
19-12-2017 ISSUED FOR D.P.

REVISIONS



PROJECT TITLE

2700 W. Broadway

PROJECT ADDRESS


2700 W. Broadway

PROJECT NO.

2017-12

DRAWING TITLE

Proposed Site Plan.

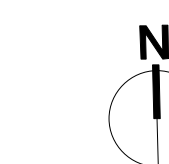

SCALE

1/8" = 1'-0"

DRAWN BY

LM


CHECKED BY

MA

SEAL

DRAWING NO.

A1.00

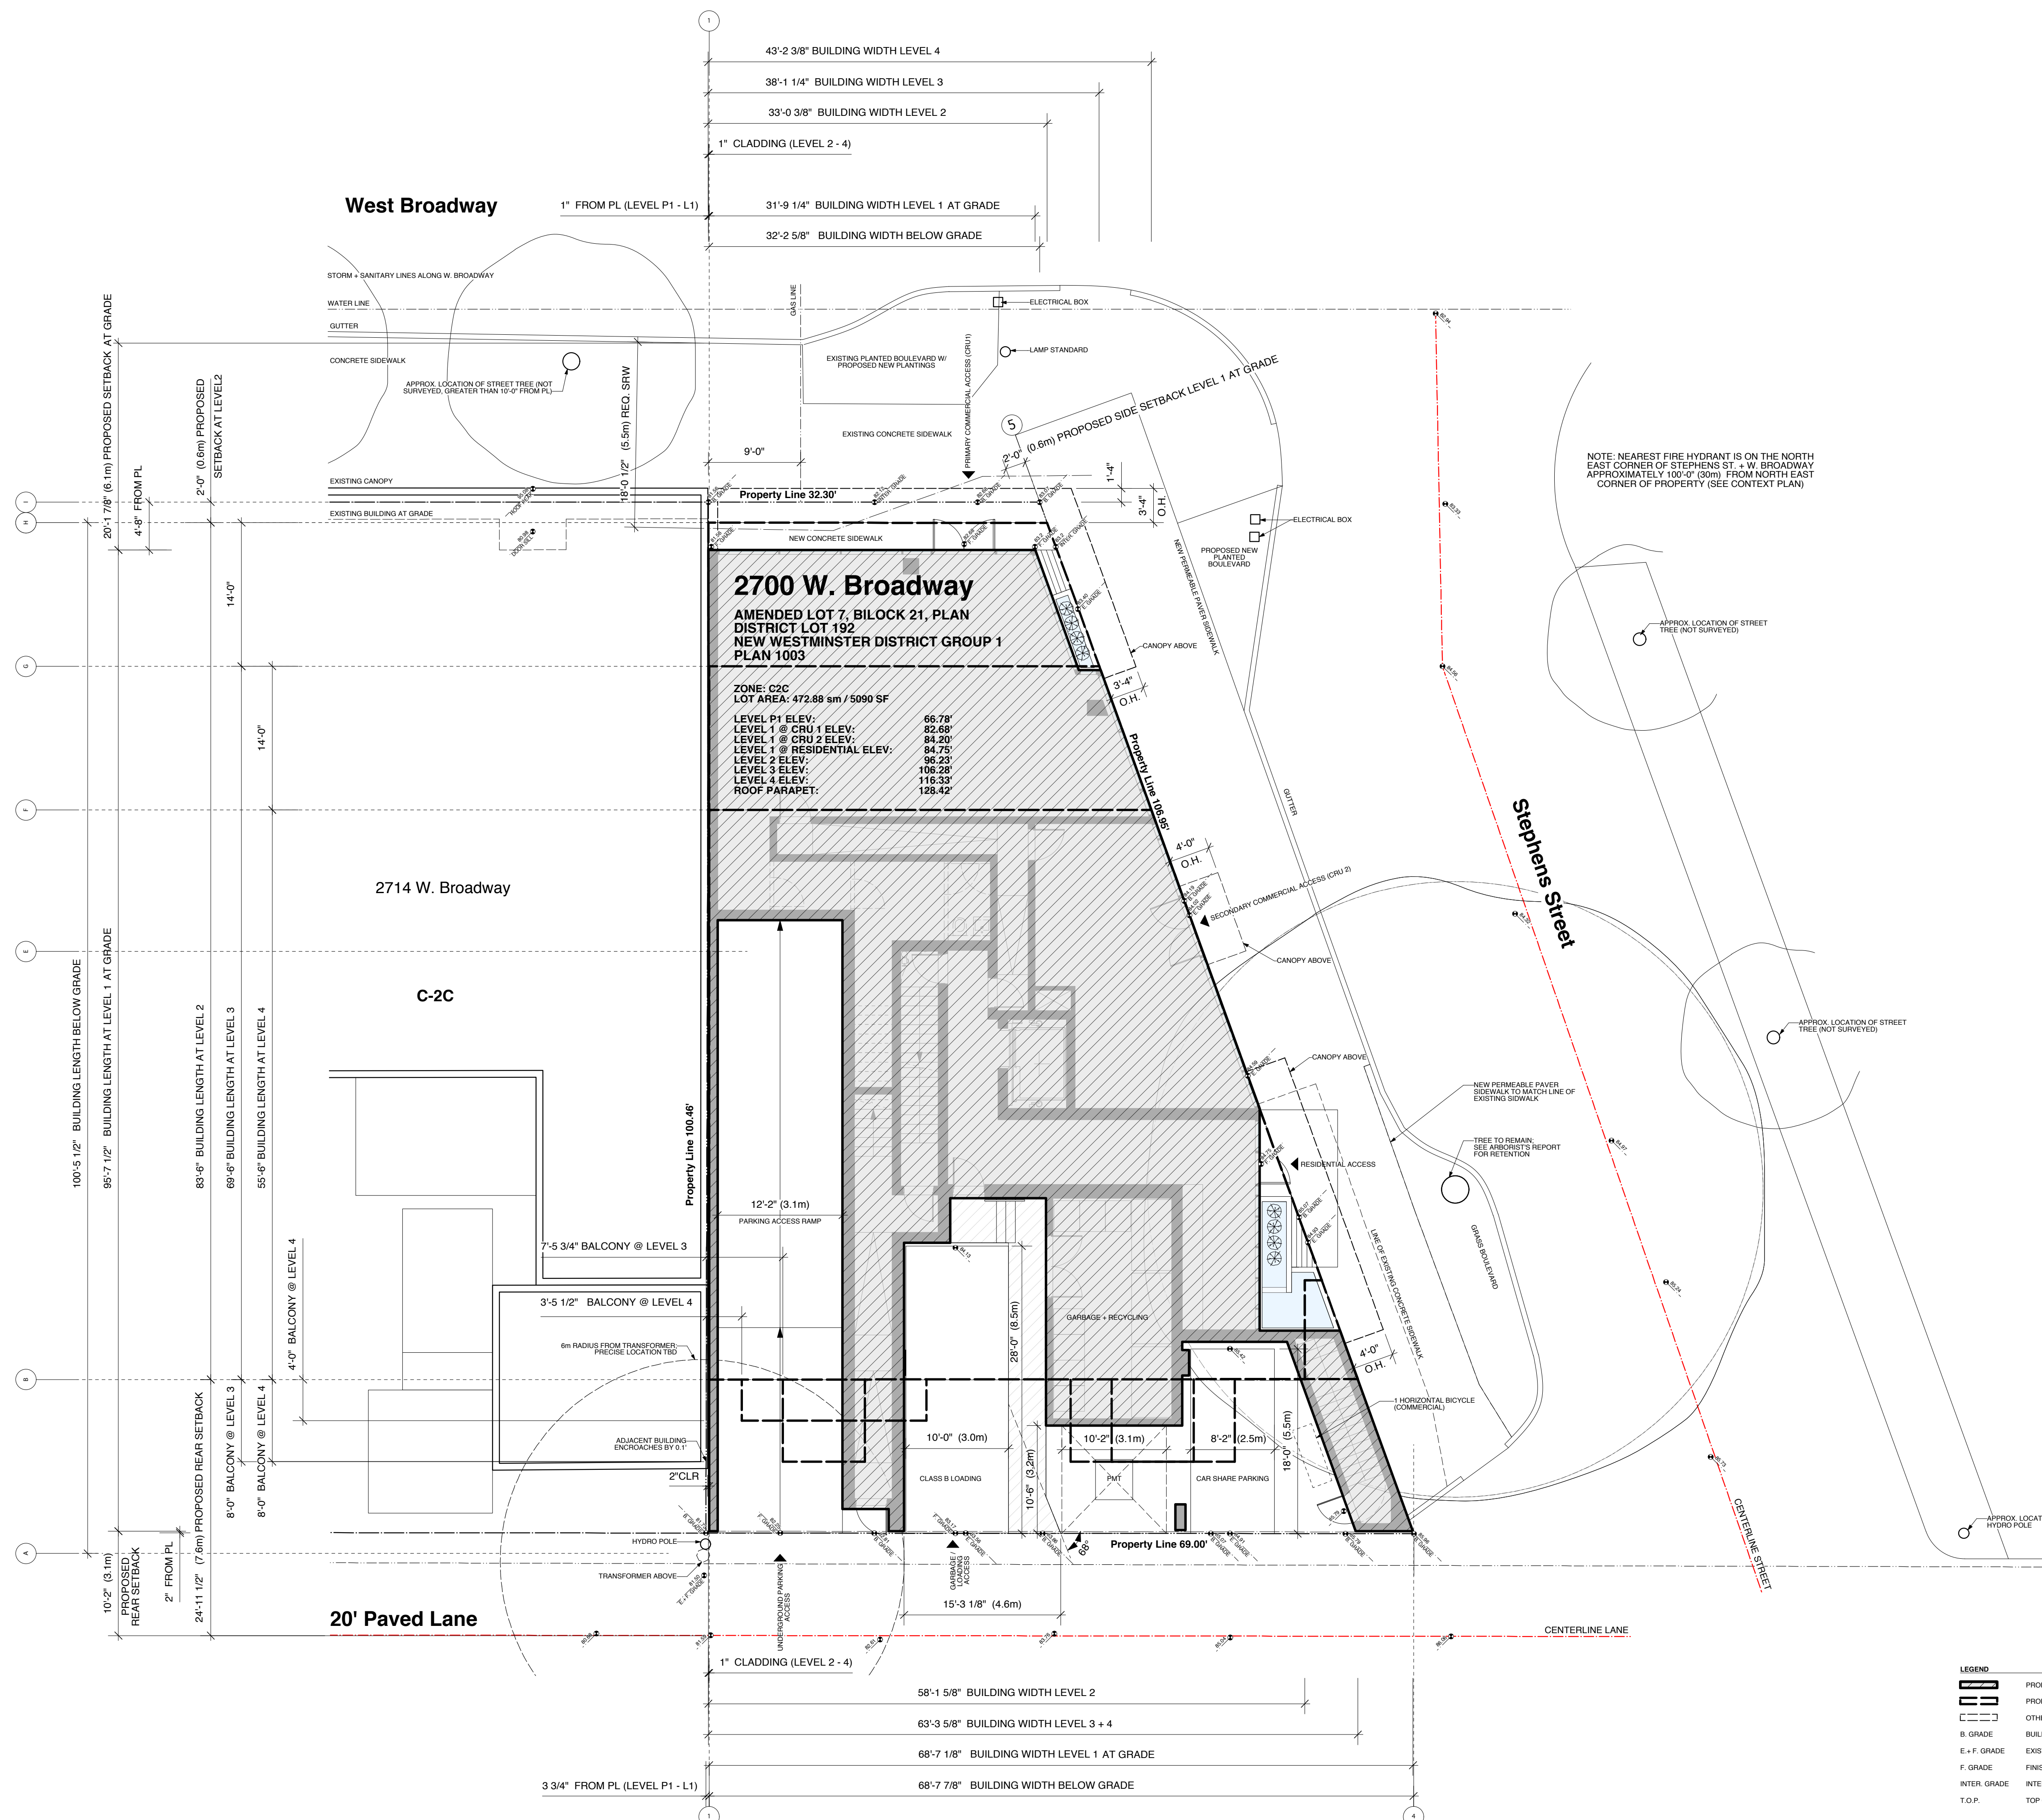

LEGEND

	PROPOSED BUILDING
	PROPOSED BUILDING ABOVE
	OTHER - ABOVE
	B. GRADE BUILDING GRADE
	E - F. GRADE EXISTING + FINISHED GRADE
	F. GRADE FINISHED GRADE
	INTER. GRADE INTERPOLATED GRADE (FROM SURVEY)
	T.O.P. TOP OF PARAPET