


All drawings and related documents are the property of *marianne amadio architecture studio* and may not be reproduced in whole or in part without the Architect's permission. This drawing should not be used to calculate areas. Do not scale this drawing. Contractors will verify and be responsible for all dimensions on the job. All work must comply with the Relevant Building Code By Law and related documents. Discrepancies and variations to the drawing must be immediately reported to the Architect.

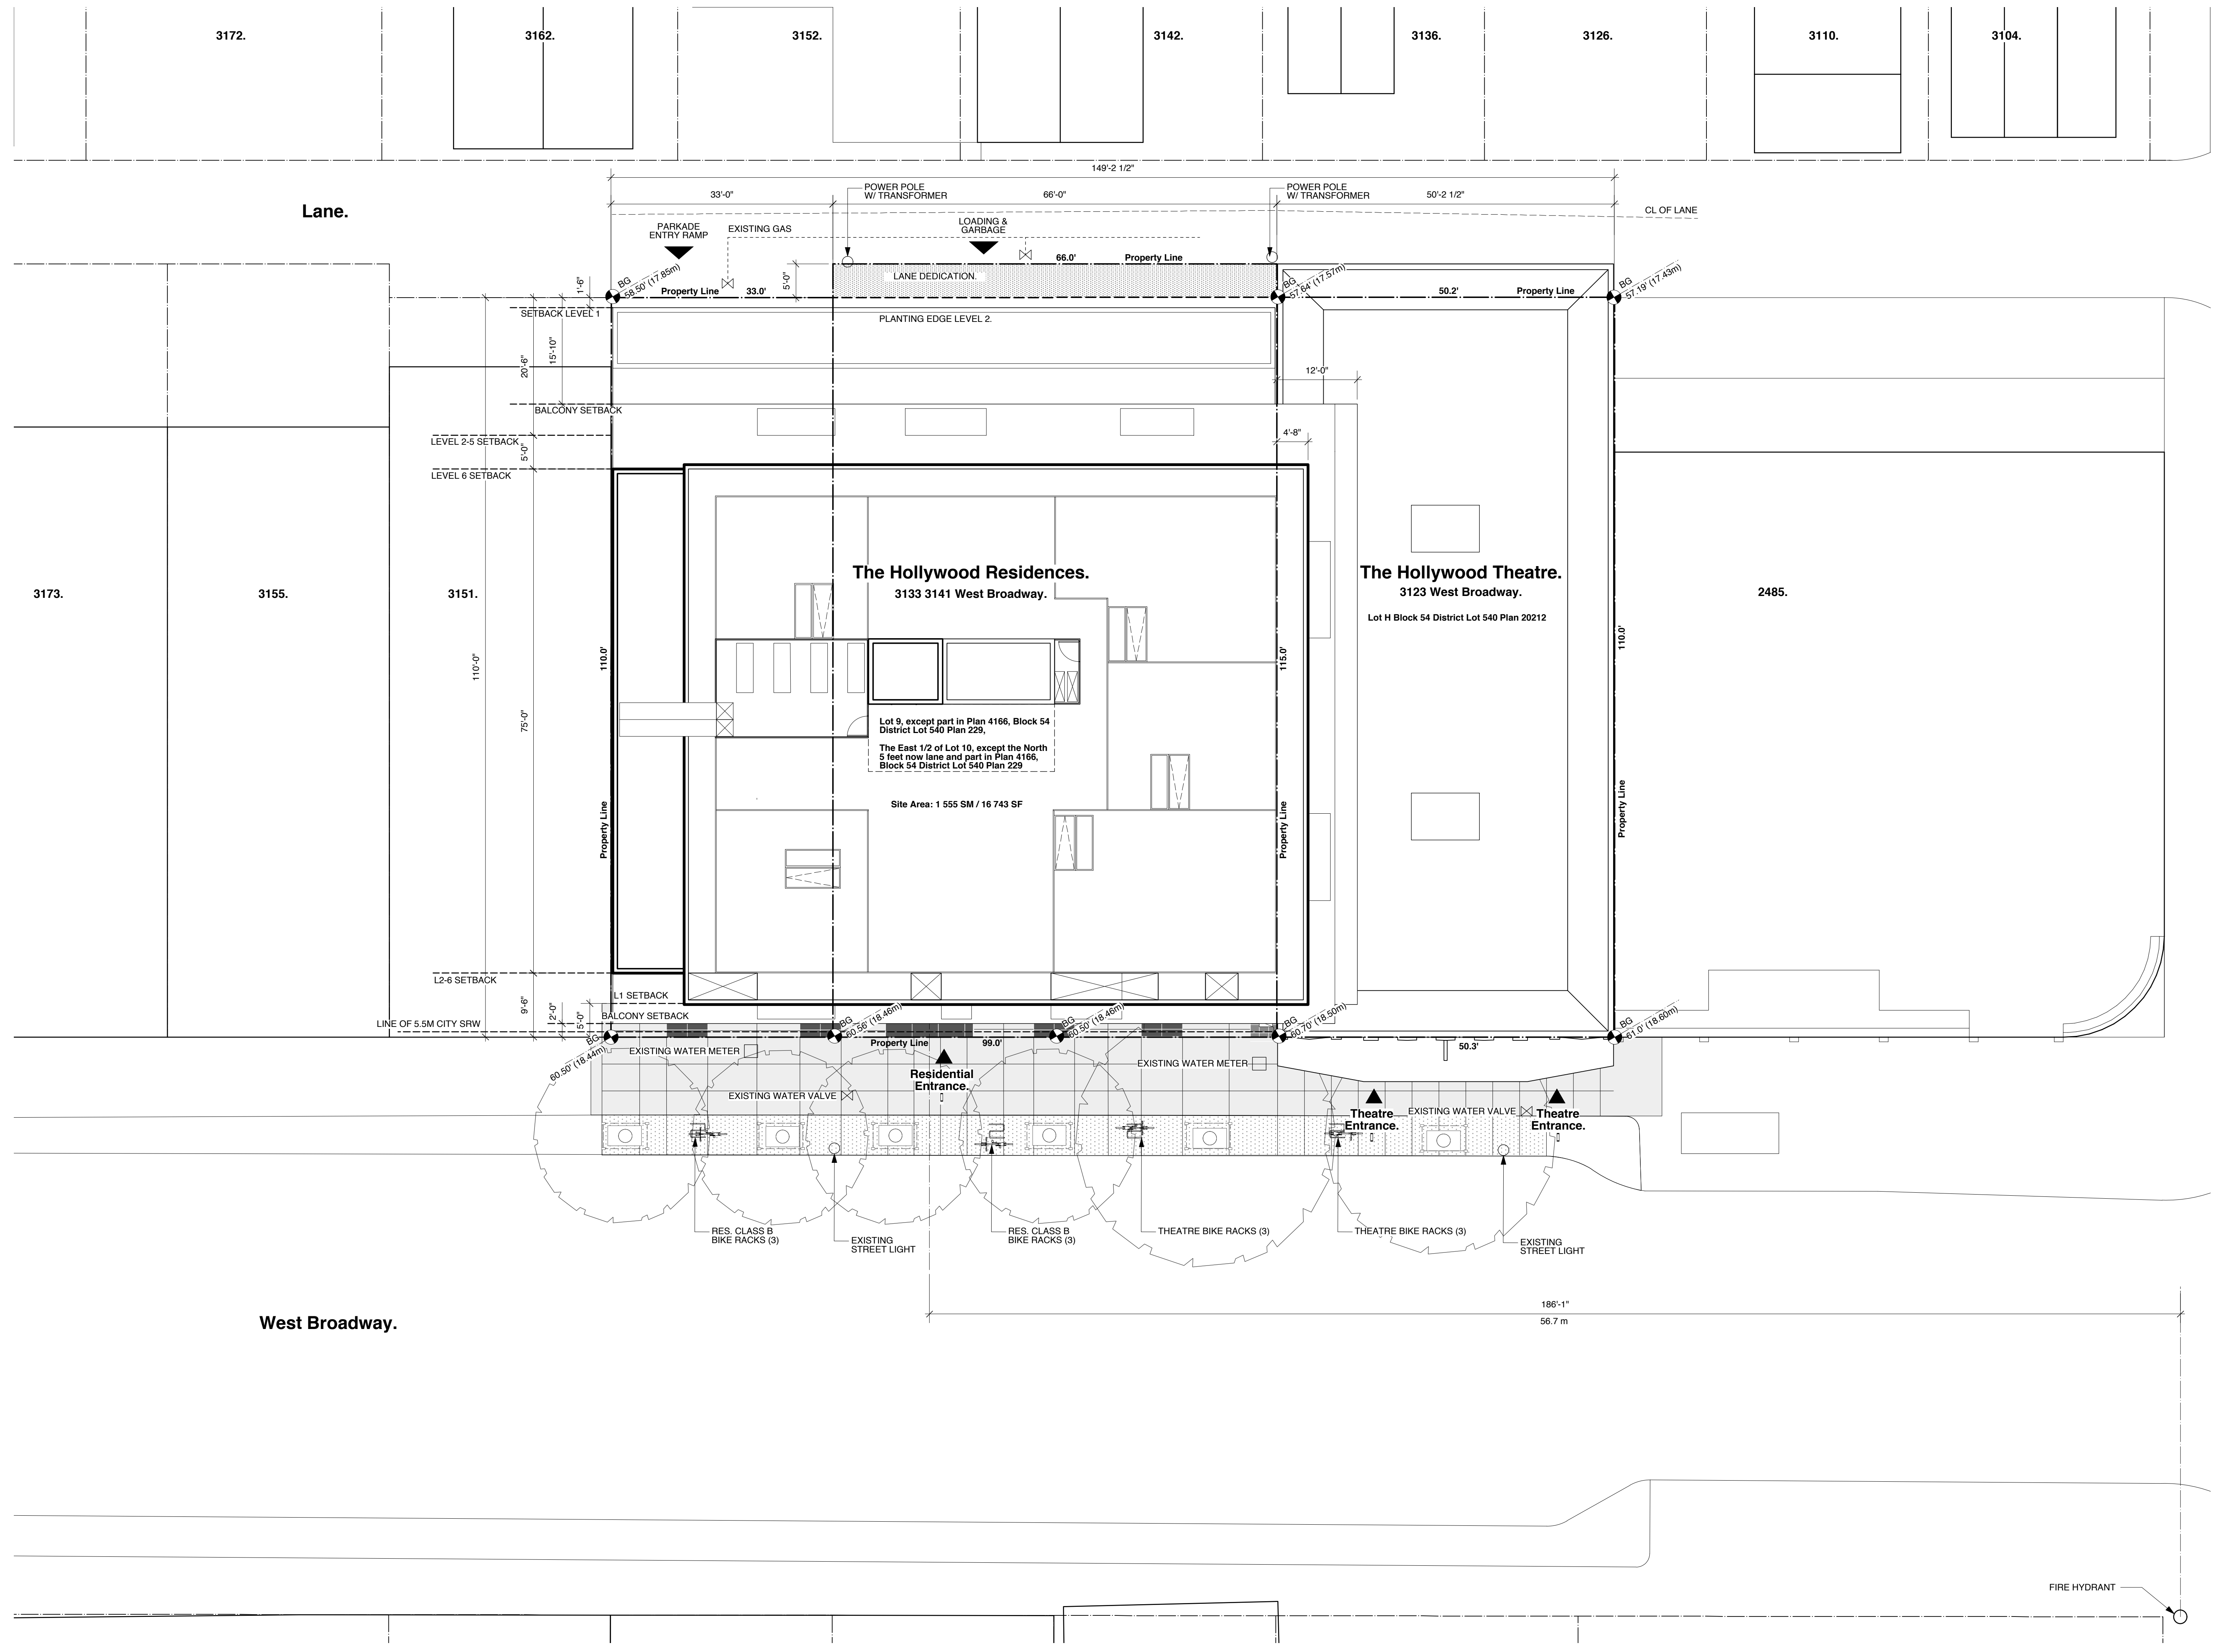

ISSUES
2018-01-16 ISSUE FOR DEVELOPMENT PERMIT

REVISIONS



PROJECT TITLE


The Hollywood.

PROJECT ADDRESS
3123 3133 3141 WEST BROADWAY
VANCOUVER BC

PROJECT NO.
2016-08

DRAWING TITLE

Site Plan.

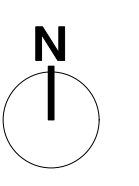

SCALE
3/32" = 1'-0"

DRAWN BY
HG, DS, LN

CHECKED BY
MA

SEAL

DRAWING NO.

A1.00