


3333

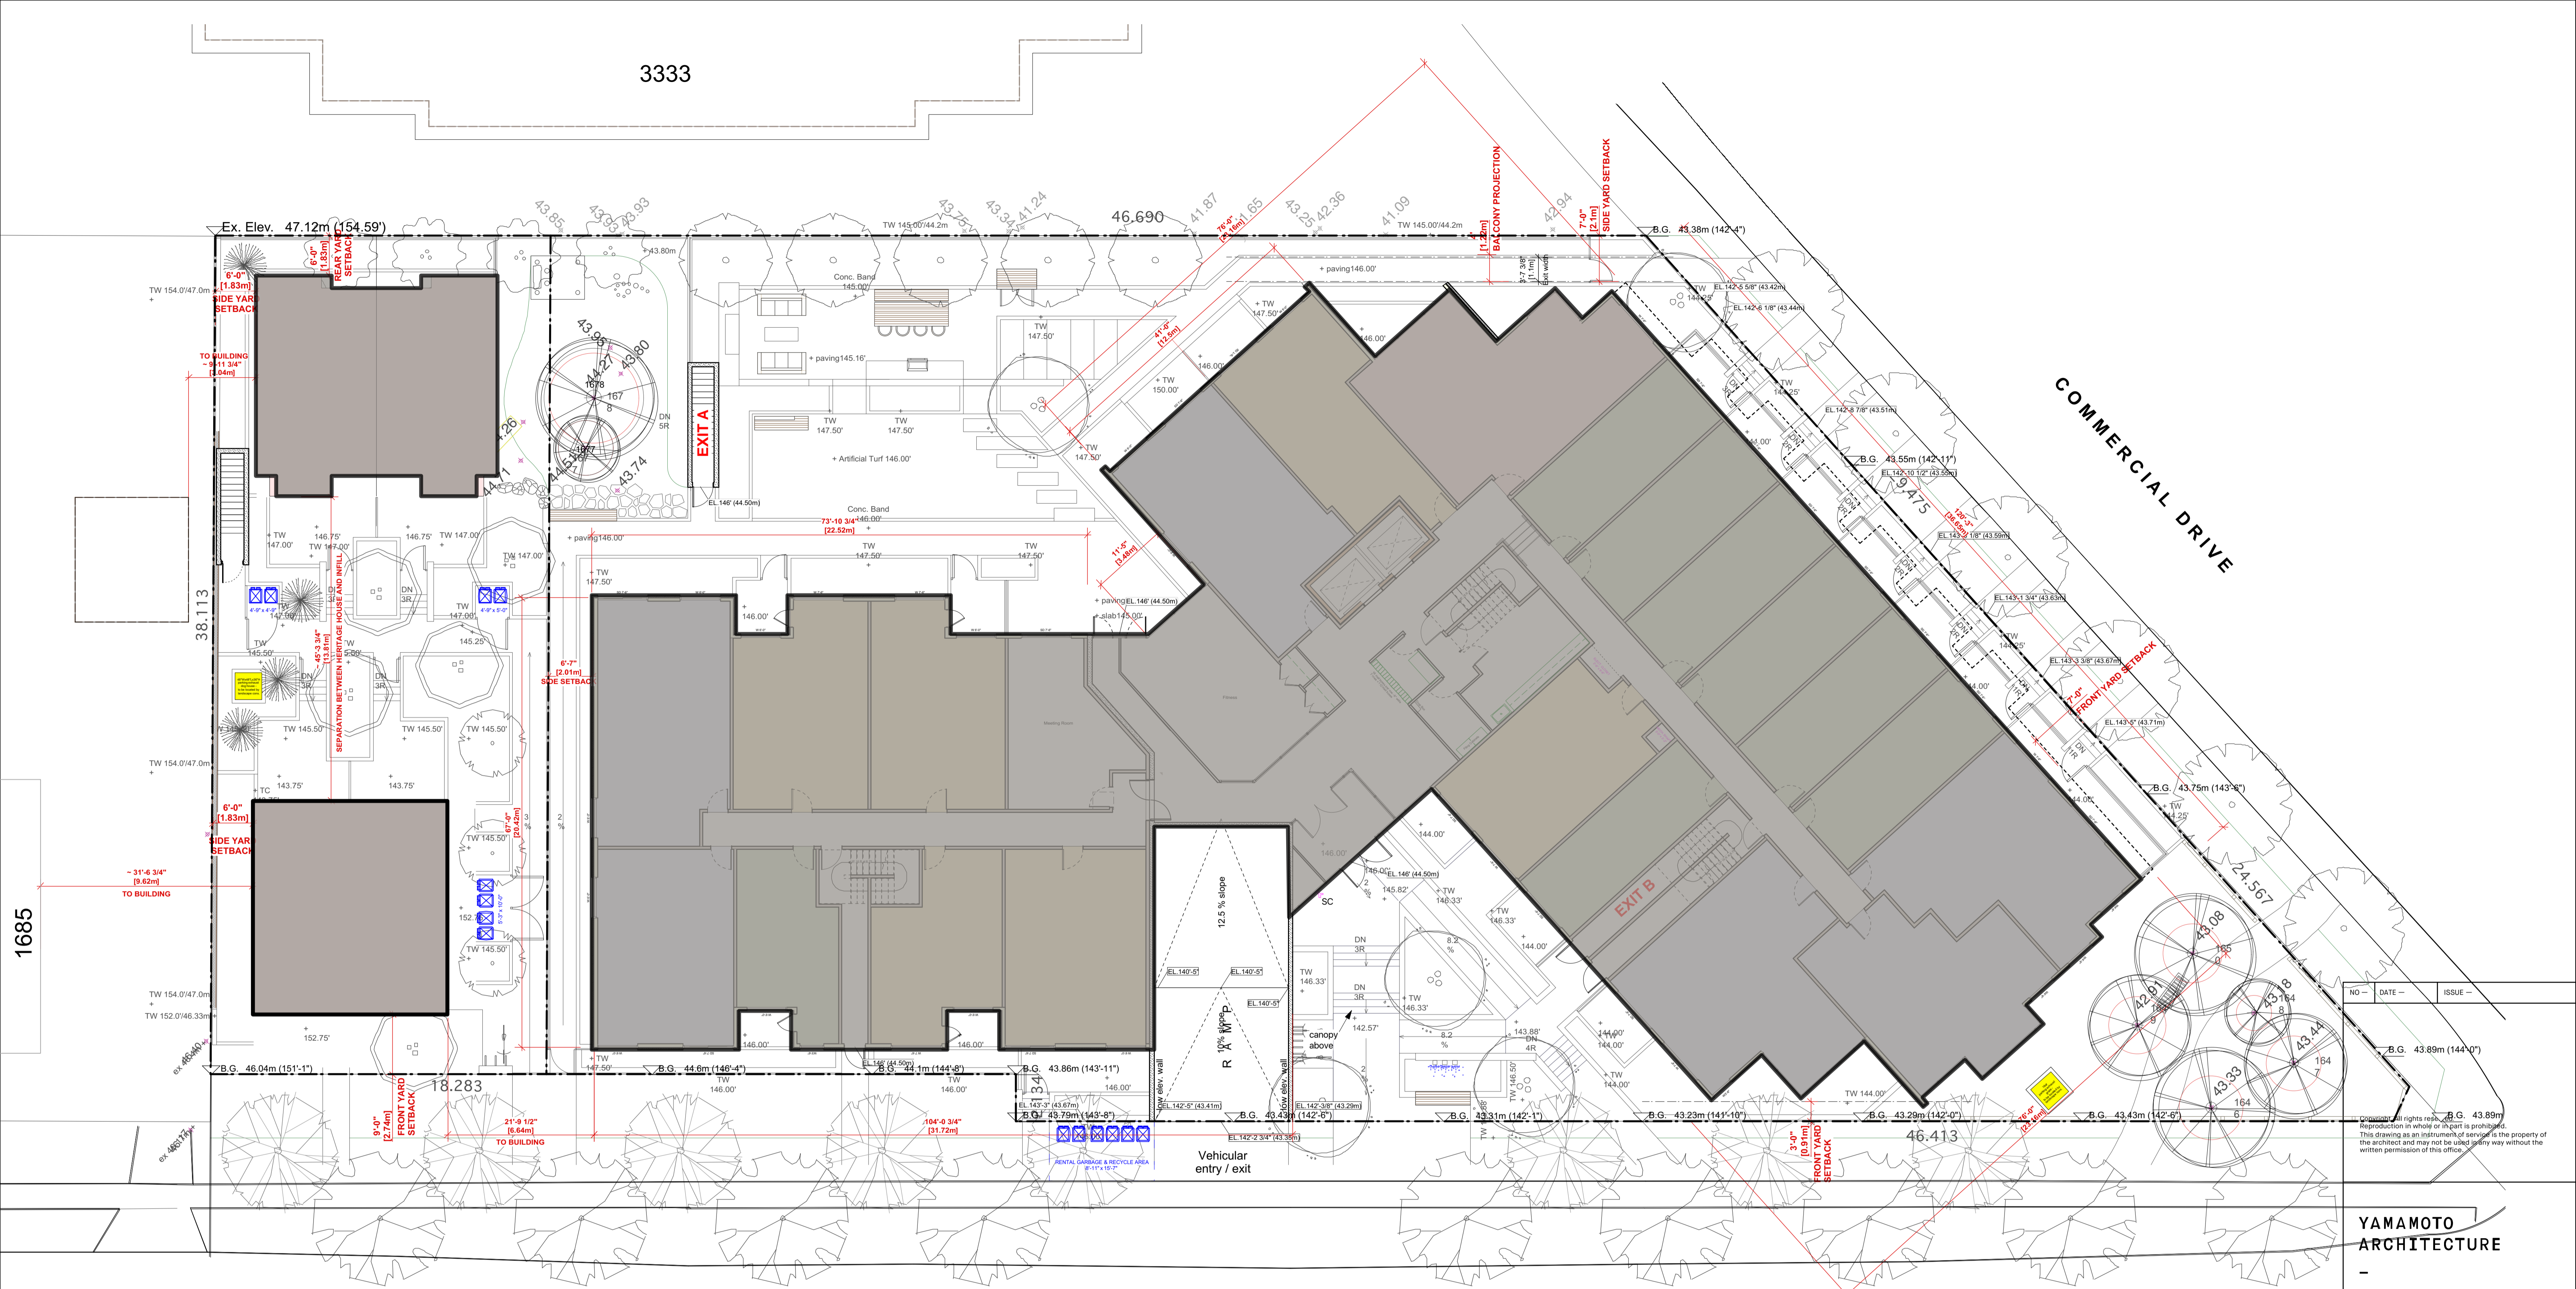

NO.	DATE	ISSUE

**YAMAMOTO ARCHITECTURE**

202 - 33 East 8th Avenue  
 Vancouver, BC V5T 1R5  
 T-604 731 1127 F-604 731 1327

PROJECT -  
 Residential Development  
 3365 Commercial Drive  
 Vancouver, BC

DRAWING TITLE -  
 Site plan

SCALE - 1/18" = 1'-0"	SHEET NO. -
DATE - May 02, 2016	<b>A1.01</b>
DRAWN - YS	
CHECKED -	PROJ NO - 1304