

PROPERTY INFORMATION

LEGAL DESCRIPTION

Lot 1, D.L. 526, G1, NWM, Plan EPP59809
P.I.D.:029-960-835

CIVIC ADDRESS

4188 Yew Street, Vancouver BC


PARCEL

Block A

ISSUED FOR

- A 20150704 Development Permit Application
- B 20161104 Resubmission for Development Permit
- C 20170518 DP Prior-To

"removal and relocation of the existing Transit Stop and passenger facilities (bus shelter, litter can) and including electrical works to the satisfaction of GMES. All costs associated with the removal and subsequent re-installation of street furniture during construction and upon completion of construction will be the responsibility of the developer."

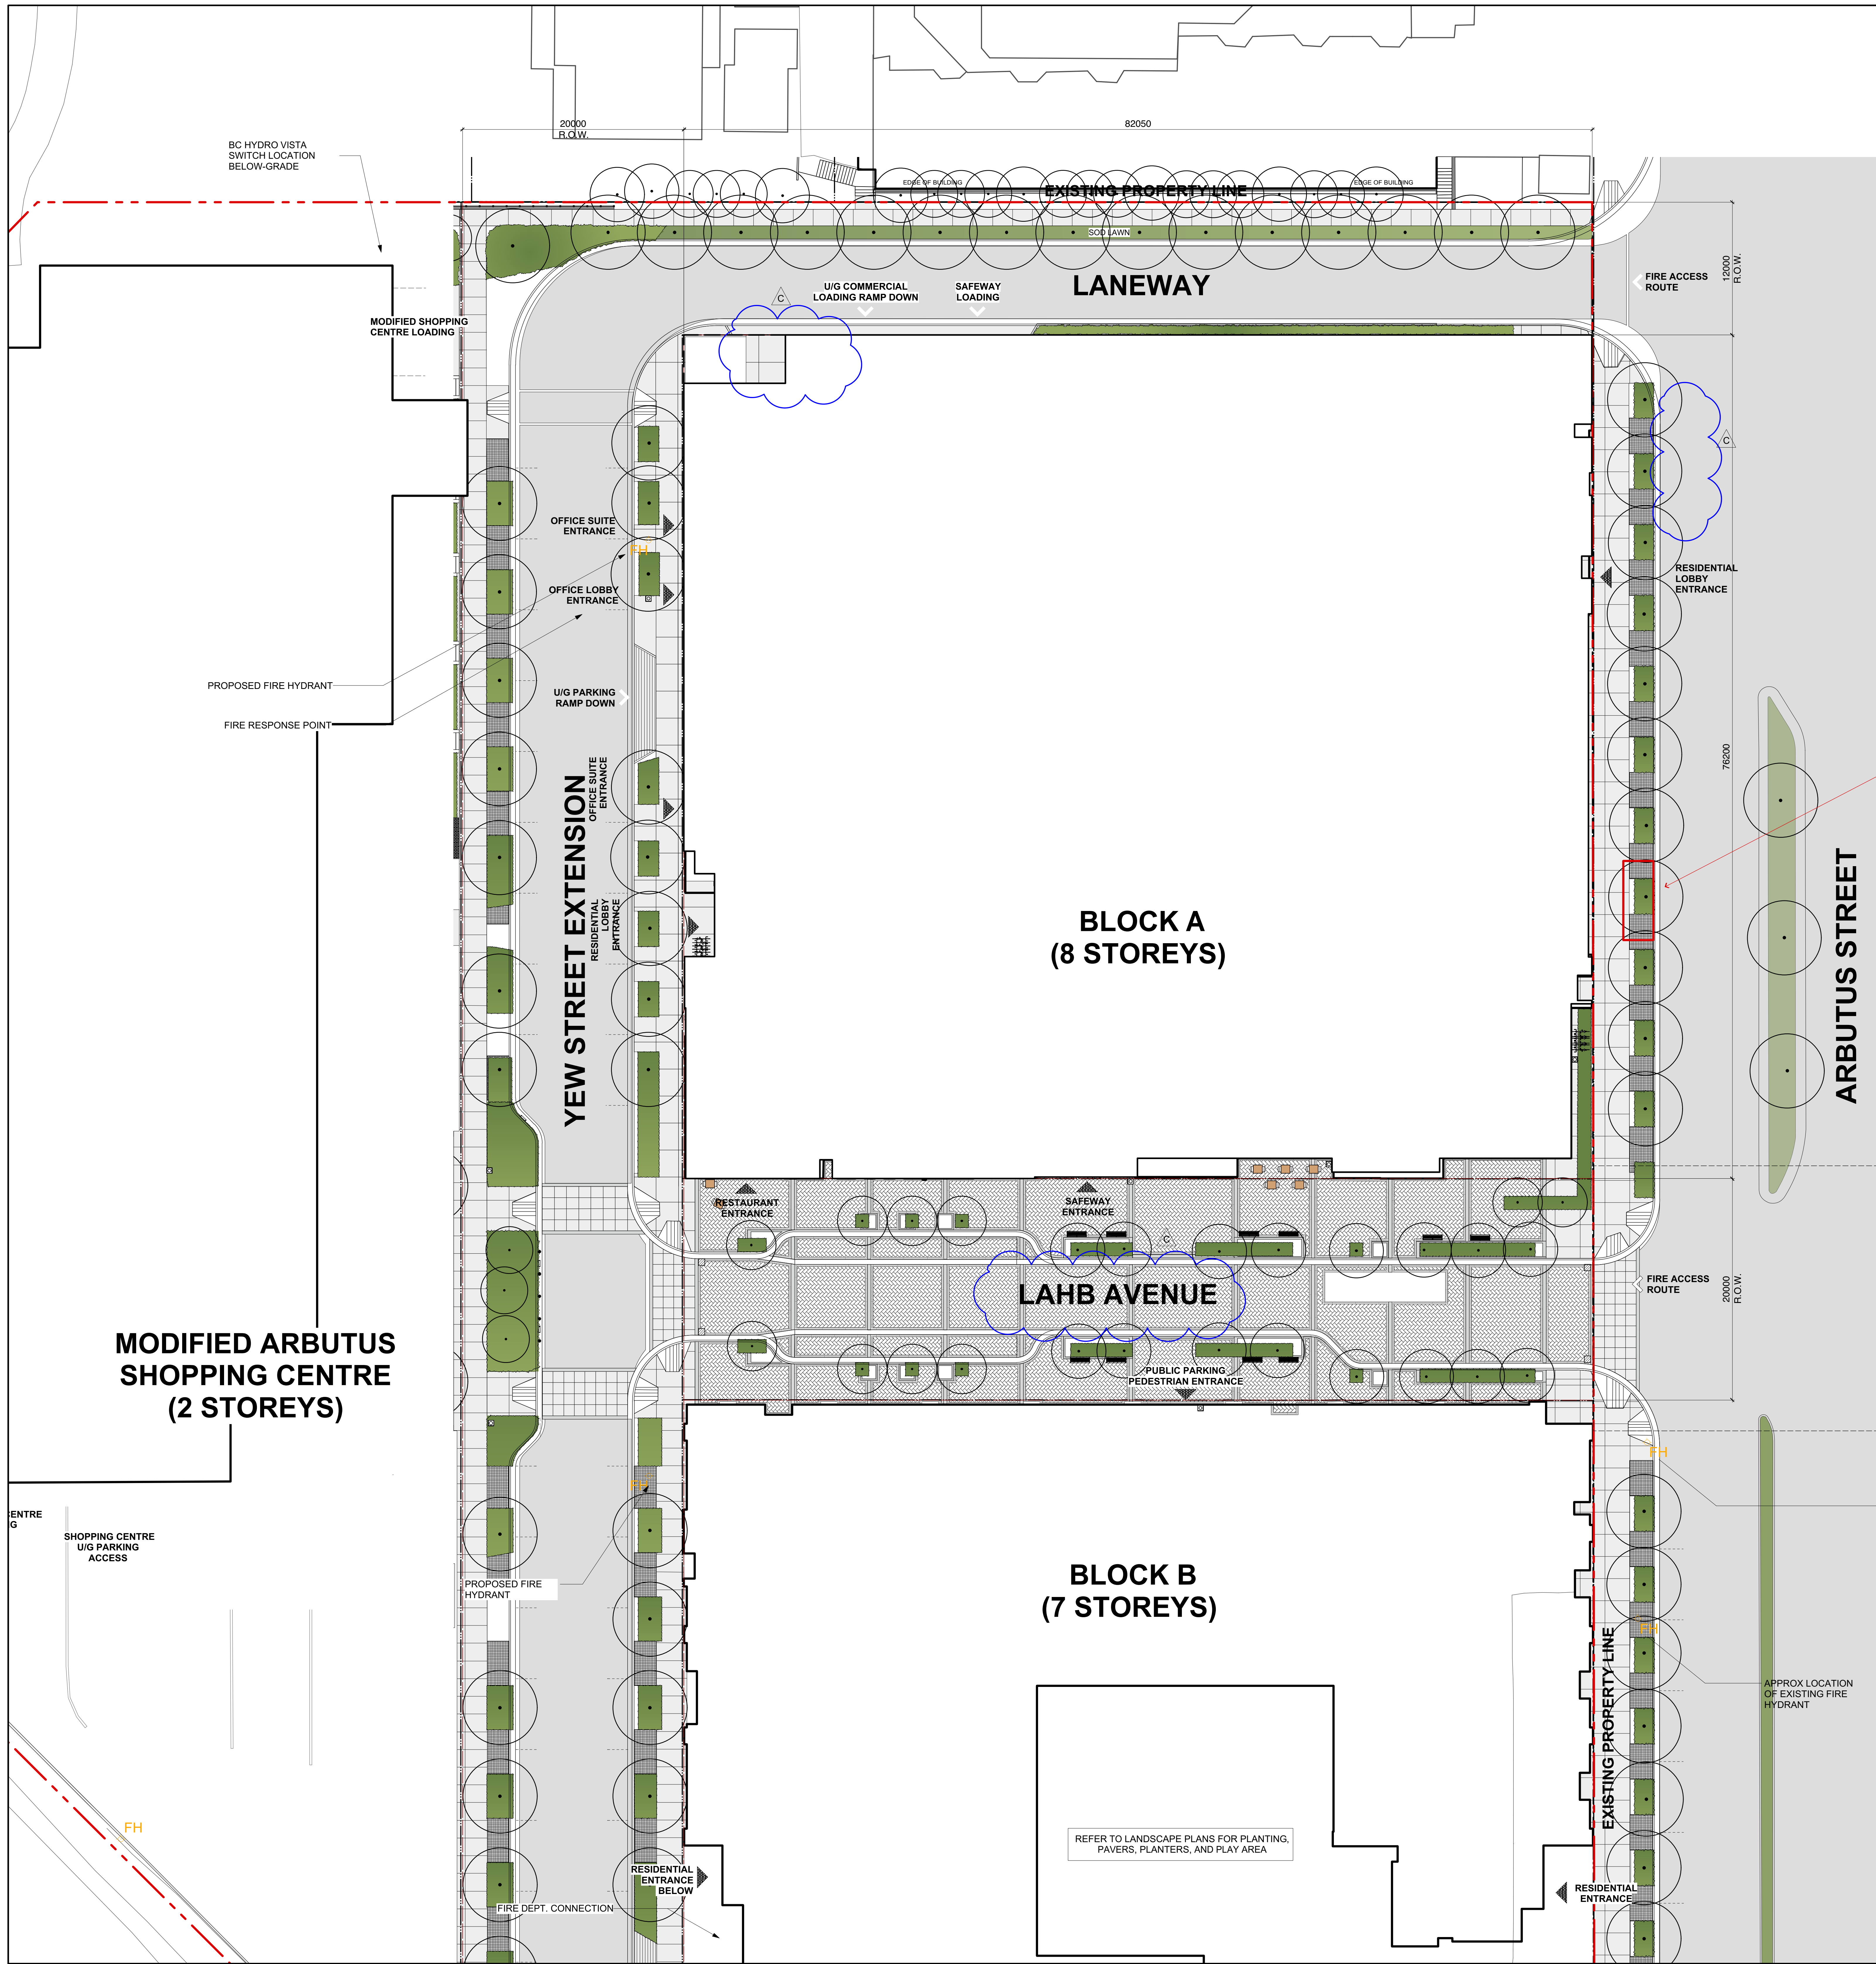

METRIC

THIS DRAWING IS COPYRIGHTED AND MUST NOT BE USED, REPRODUCED, OR REVISED WITHOUT WRITTEN PERMISSION. ALL DIMENSIONS ARE IN MILLIMETERS UNLESS OTHERWISE NOTED. VERIFY DIMENSIONS. DO NOT SCALE THIS DRAWING.

REPORT INCONSISTENCIES AND OMISSIONS TO THE CONSULTANT FOR CLARIFICATION BEFORE COMMENCING WITH THE WORK. DEVIATIONS FROM THE CONTRACT DOCUMENTS WITHOUT WRITTEN APPROVAL FROM THE CONSULTANT ARE SUBJECT TO CORRECTION AT THE CONTRACTOR'S EXPENSE.

ARCHITECT & PRIME CONSULTANT
DIALOG BC ARCHITECTURE ENGINEERING
INTERIOR DESIGN PLANNING INC.
406-411 ALZANDER STREET
VANCOUVER, BC, V6A 1E1
Tel: (604) 255-1189 Fax: (604) 255-1700
design@dialogdesign.ca

STRUCTURAL ENGINEER
JENKINSON PARTNERS
700-609 WEST HASTINGS STREET
VANCOUVER, BC, V6B 4W4
Tel: (604) 685-9633 Fax: (604) 685-9666

MECHANICAL/ELECTRICAL ENGINEER
OSHA CONSULTING LTD.
1312 SOUTH EAST MARINE DRIVE
VANCOUVER, BC, V6A 4K4
Tel: (604) 210-0021 Fax: (604) 210-0017

LANDSCAPE ARCHITECT
P&L PARTNERSHIP
805-501 WEST PENDER STREET
VANCOUVER, BC, V6E 2V2
Tel: (604) 639-5313 Fax: (604) 698-6112

SEAL

Arbutus Centre Block A

4188 Yew Street, Vancouver BC

Site Plan

DRAWN: PLOT DATE: 17-05-18

CHECKED:

A-A102

04092V BLK A

APPROVED DE418990

SITE PLAN 1
SCALE: 1:200

