

2 DEC 16-15 ISSUED FOR DP
 1 SEPT 23-14 ISSUED FOR RZ
 no.: | date: | item:
 Revisions:




Project:
 MISSION GROUP HOMES
 467,479 & 495 KING EDWARD
 VANCOUVER, B.C.

Drawn by: AG
 Checked by: PGK
 Date: AUG 2013
 Scale: 1/8"=1'-0"
 Drawing Title:


**GROUND LEVEL:
 MATERIAL &
 GRADING PLAN**

Project No.: 14071
 Sheet No.:

L1.1

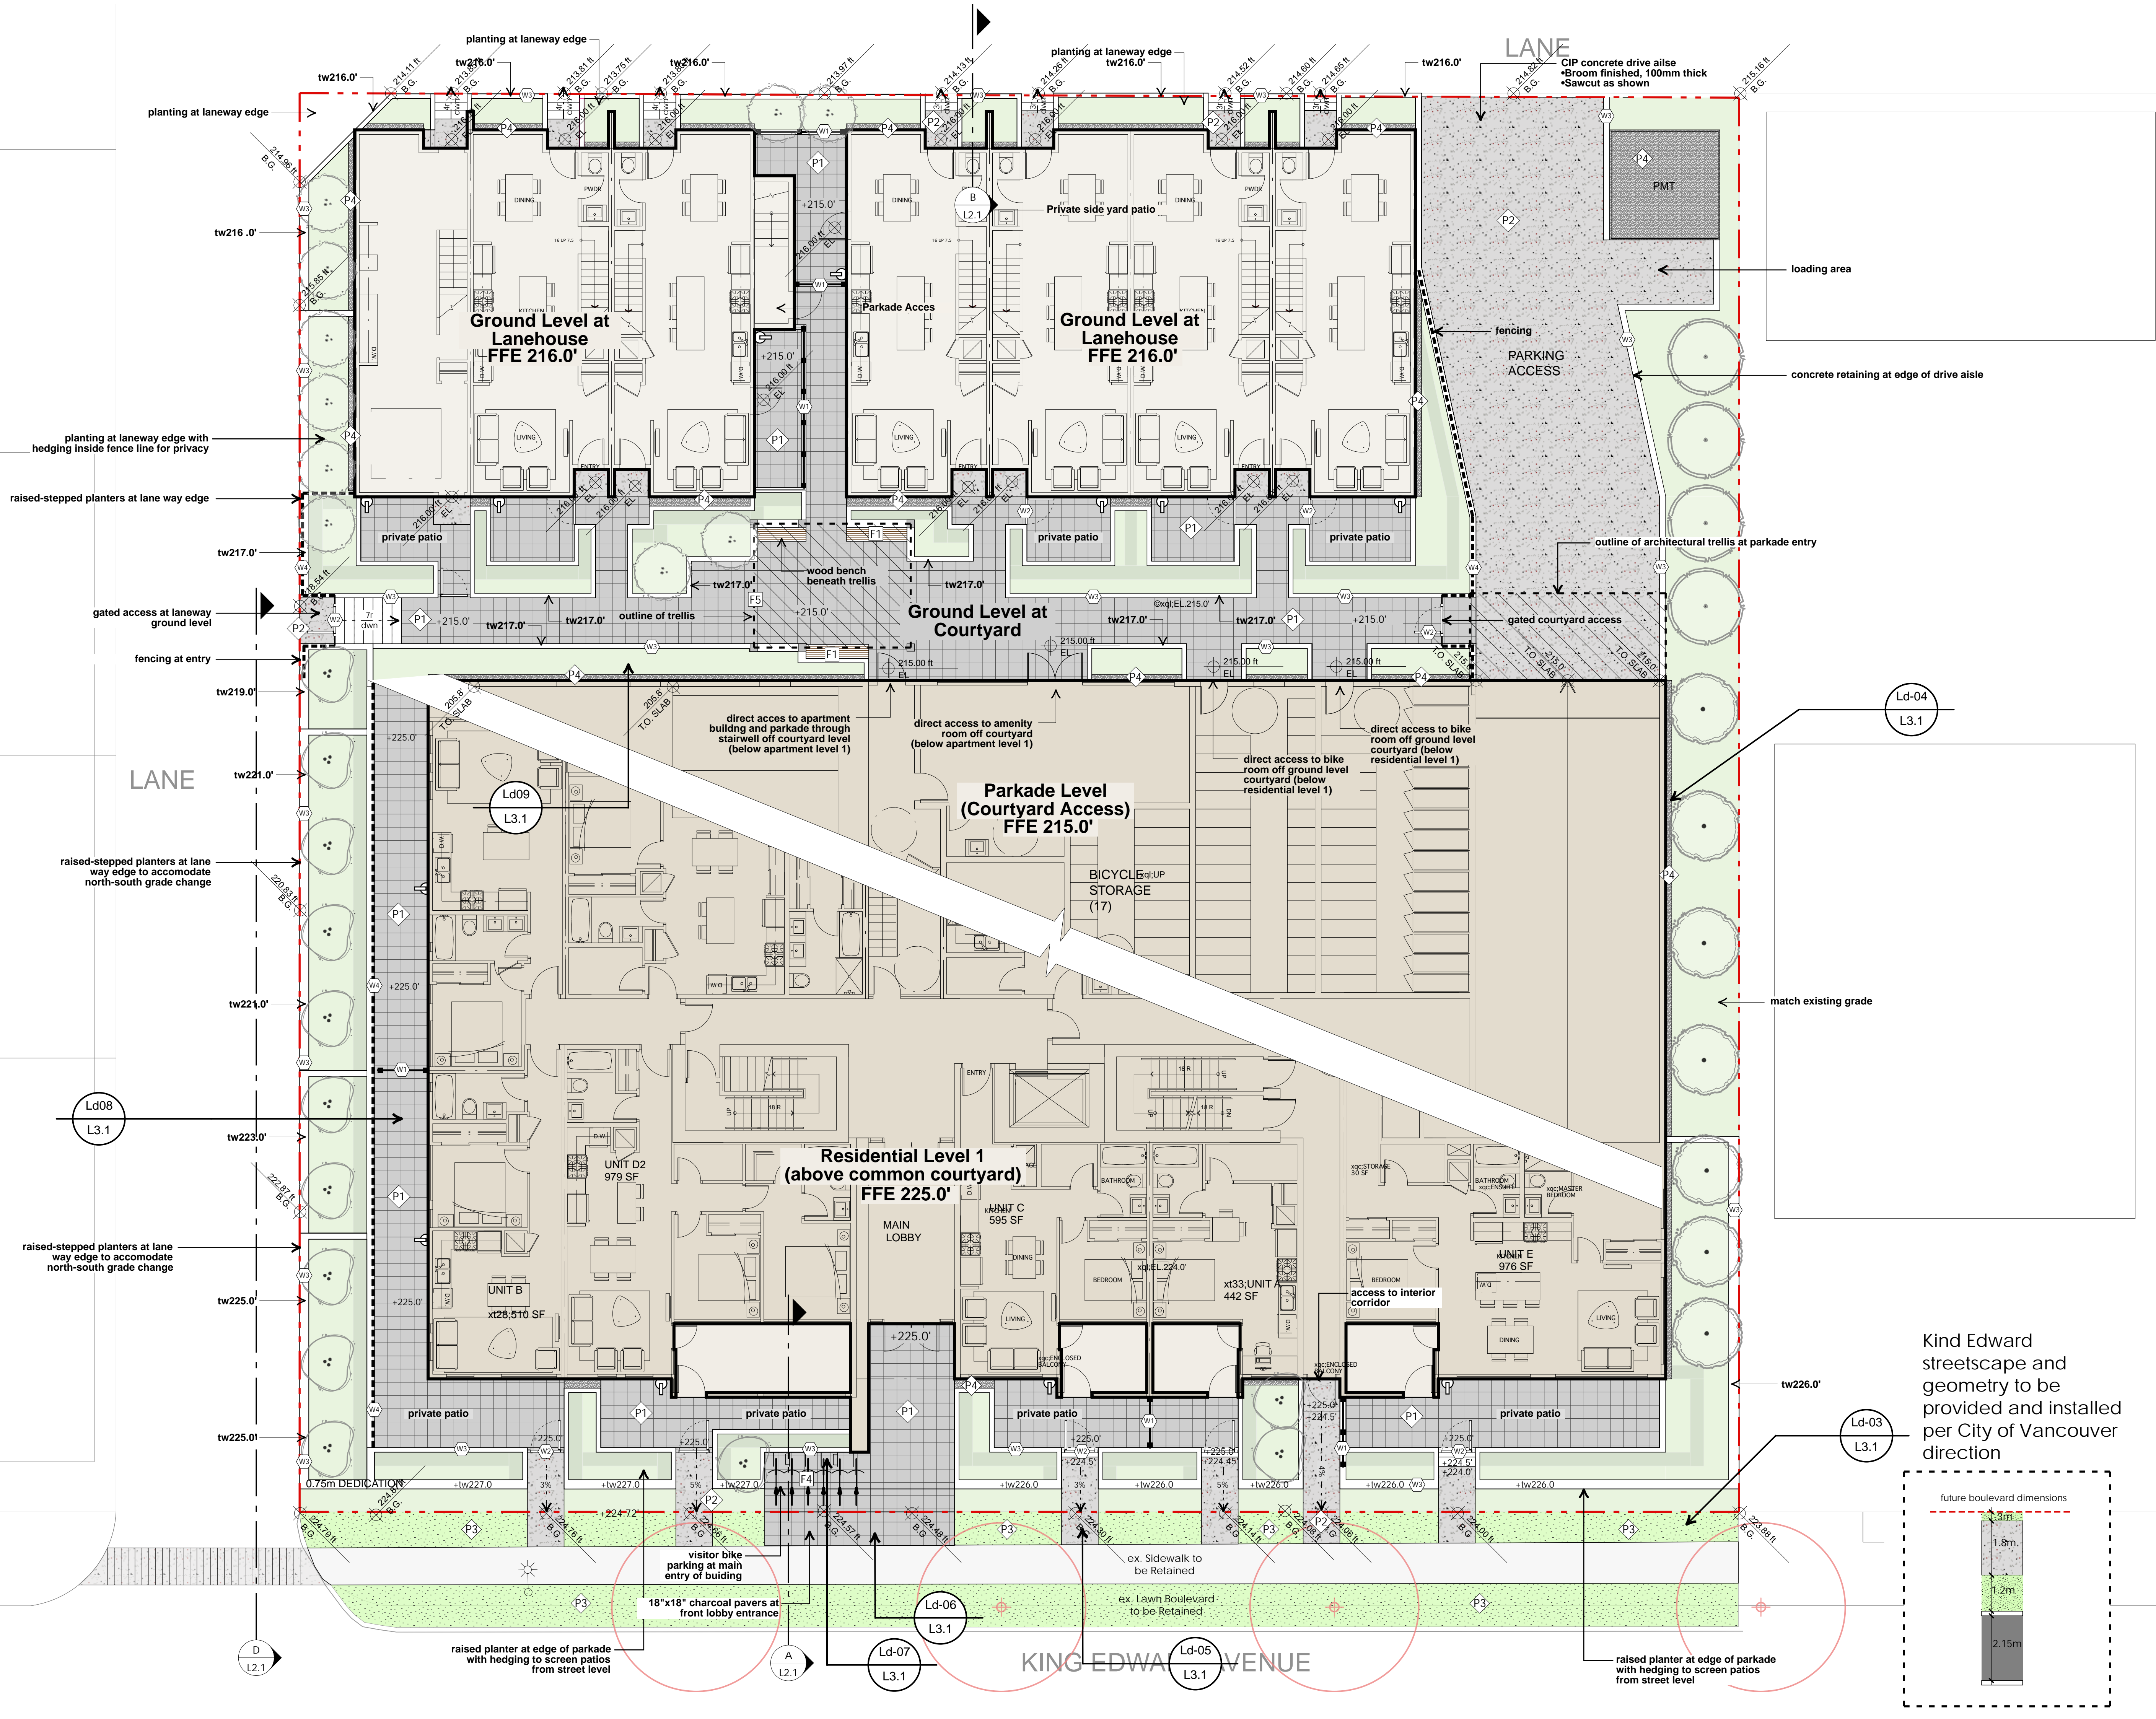

Kind Edward streetscape and geometry to be provided and installed per City of Vancouver direction

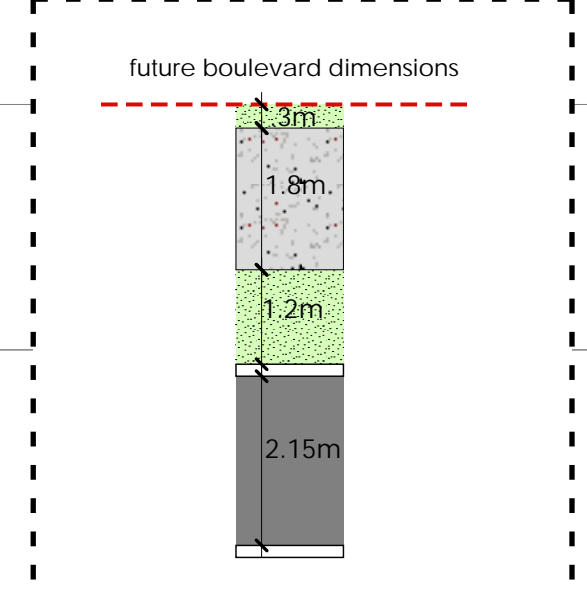

Ld08
L3.1

Ld09
L3.1

Ld-04
L3.1

Ld-03
L3.1

Ld-06
L3.1

Ld-05
L3.1

Ld-07
L3.1

D
L2.1