




1 WEST ELEVATION  
Scale: 3/16" = 1'-0"

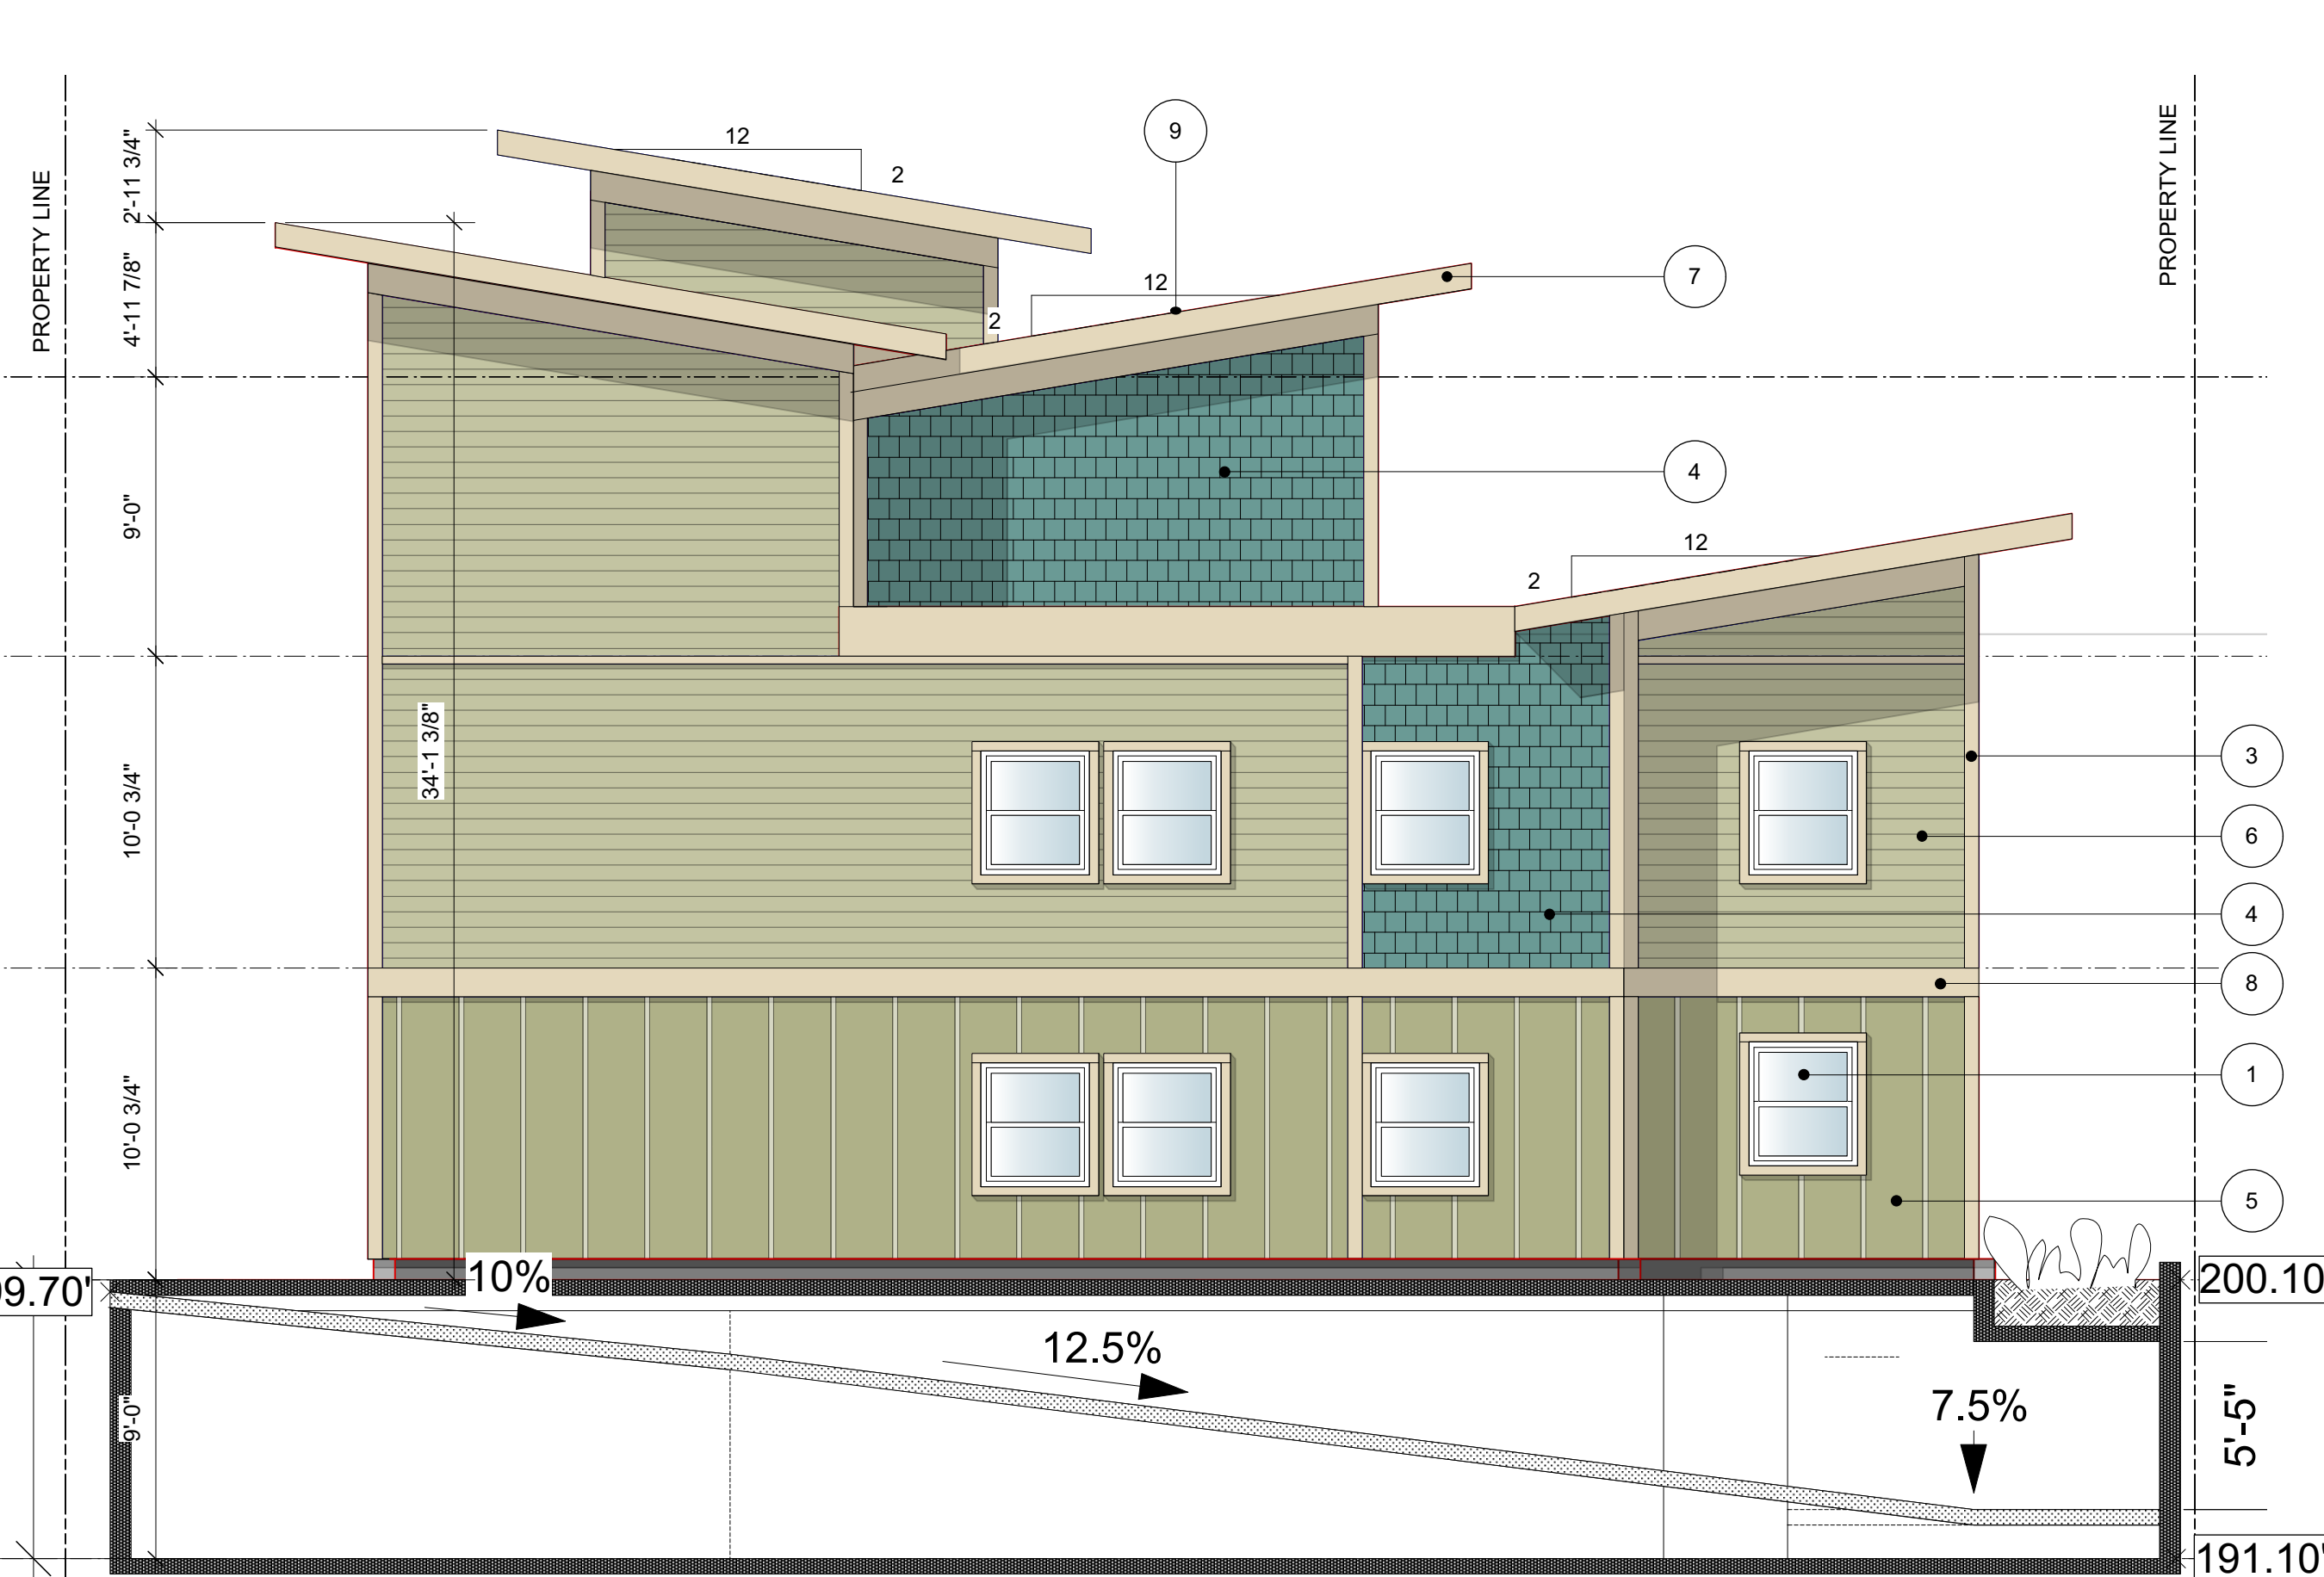

2 SOUTH ELEVATION+RAMP SECTION  
Scale: 3/16" = 1'-0"



3 EAST ELEVATION  
Scale: 3/16" = 1'-0"



4 NORTH ELEVATION  
Scale: 3/16" = 1'-0"

- 1 VINYL WINDOW
- 2 METAL DOORS  
COLOUR: TO MATCH  
TIMBER BARK HARDIE COLOUR
- 3 HARDIETRIM  
HARDIE COLOUR: COBBLE STONE
- 4 HARDIESHINGLES  
HARDIE CLOLUR: BOOTHBAY
- 5 HARDIEBOARD  
HARDIECOLOUR: WOODSTOCK  
BROWN
- 6 HARDIEPLANK  
HARDIECOLOUR: KHAKI BROWN
- 7 ROOF FASCIA TO MATCH  
HARDIE COLOUR: COBBLE STONE
- 8 BARGE BORAD TO MATCH  
HARDIE COLOUR COBBLE STONE
- 9 ASPHALT SHINGLE ROOF
- 10 ALUMINUM AND GLASS RAINING

REVISIONS:

E 18-6-19 REVISED DP  
C 18-6-12 ISSUED FOR DP

ISSUES:  
COPYRIGHT RESERVED.  
THE COPYRIGHT TO THIS DRAWING AND ITS CONTENTS  
IS RESERVED, AND REMAINS AT ALL TIMES THE EXCLUSIVE  
PROPERTY OF BONIMADDISON ARCHITECTS, AND SHALL  
NOT BE USED, MODIFIED, OR REPRODUCED WITHOUT THE  
EXPRESSED WRITTEN CONSENT OF BONIMADDISON  
ARCHITECTS.  
DIMENSIONS:  
THE CONTRACTOR SHALL VERIFY ALL DIMENSIONS, AND  
IMMEDIATELY REPORT ANY ERRORS AND/OR OMISSIONS.  
DO NOT SCALE DRAWINGS.

**BONI • MADDISON**  
**Architects**  
3732 West Broadway  
Vancouver, B.C., V6R 2C1  
T: 604 688 5894  
F: 604 688 5899  
E: info@bonimaddison.com

PROJECT:  
BC BORSTAL ASSOCIATION  
554 W. 21st Ave.  
Vancouver BC

TITLE:  
BUILDING ELEVATIONS

DRAWN:	TG	DRAWING N°:	
SCALE:	As Noted		A3.1
JOB N°:	16-57		
DATE:		REV. N°:	