

111 WEST MONROE STREET SUITE 2300 CHICAGO IL 60603
T 312 920 1888 F 312 920 1775

KEY PLAN:

PROJECT NAME:
WATERFRONT TOWER

601 W CORDOVA STREET
VANCOUVER, BC

OWNERS:
**CADILLAC FAIRVIEW
CORPORATION LTD**

20 Queen Street West, 5th Floor
Toronto, ON M5H 3R4, Canada

ARCHITECT OF RECORD:

B+H ARCHITECTS
400-1706 West 1st Avenue
Vancouver, BC V6J 0E4

CONSULTANTS:

APLIN & MARTIN
#910 - 1111 W Hastings Street
Vancouver, BC V6E 2J3

PFS STUDIO
1777 W 3rd Avenue
Vancouver, BC, V6J 1K7

READ JONES CHRISTOFFERSEN LTD.
Suite 500, 144 Front Street West
Toronto, ON, M5J 2L7

INTEGRAL GROUP
200 Granville St, #180
Vancouver, BC V6C 1S4

SMITH + ANDERSEN FALCON
338-6450 Roberts Street
Burnaby, British Columbia, V5G 4E1

LMDG BUILDING CODE CONSULTANTS LTD
780 Beatty Street, 4th Floor
Vancouver, BC, V6B 2M1

ISSUES:

| NO. | DATE |
|-----|------------|
| 02 | 2014.12.05 |
| 01 | 2014.11.03 |


| | | |
|----|---------------------------------|------------|
| 02 | DEVELOPMENT PERMIT - REVISION 1 | 2014.12.05 |
| 01 | DEVELOPMENT PERMIT | 2014.11.03 |

PROJECT #: 212011 DRAWN BY: Checker
CHECKED BY: Approver


SHEET NAME:
**NORTH & EAST
ELEVATIONS**

SHEET NUMBER:
A-201.DE

PLOT TIME: 12/5/2014 8:53:53 AM FILE PATH: C:\Users\stravisshowe\Documents\ASGG_212011_The_Station - PROJECT_1\rawshowe.rvt

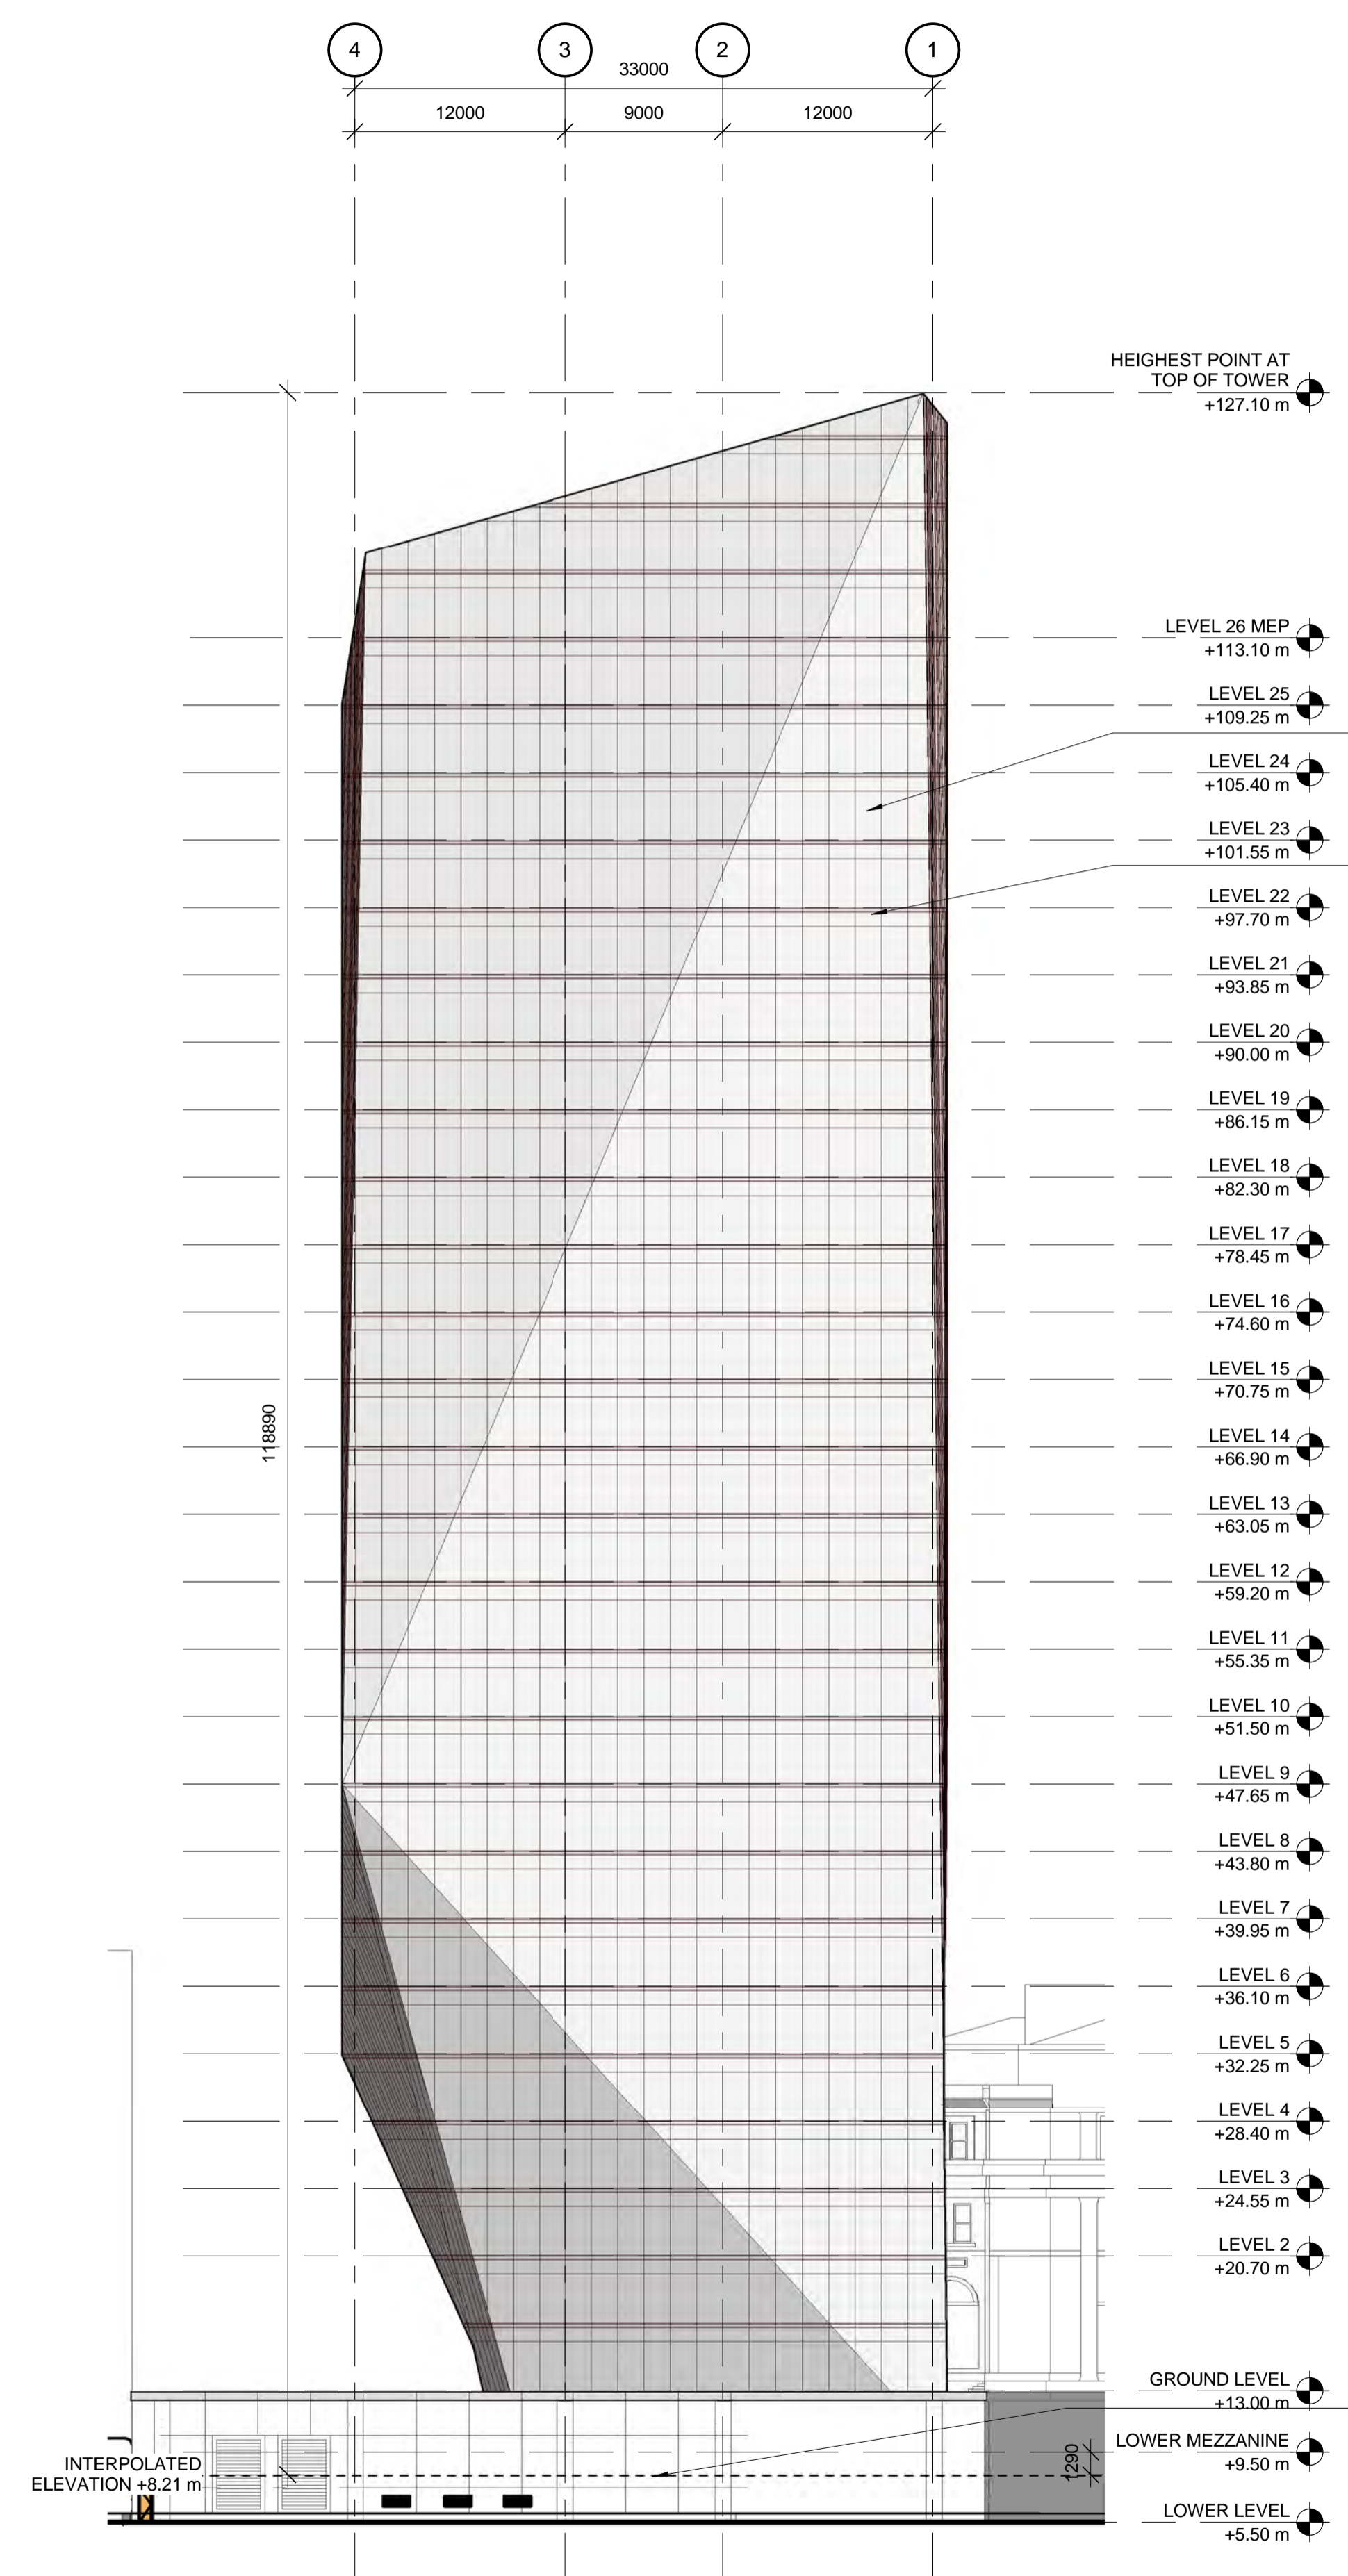

NORTH ELEVATION ②

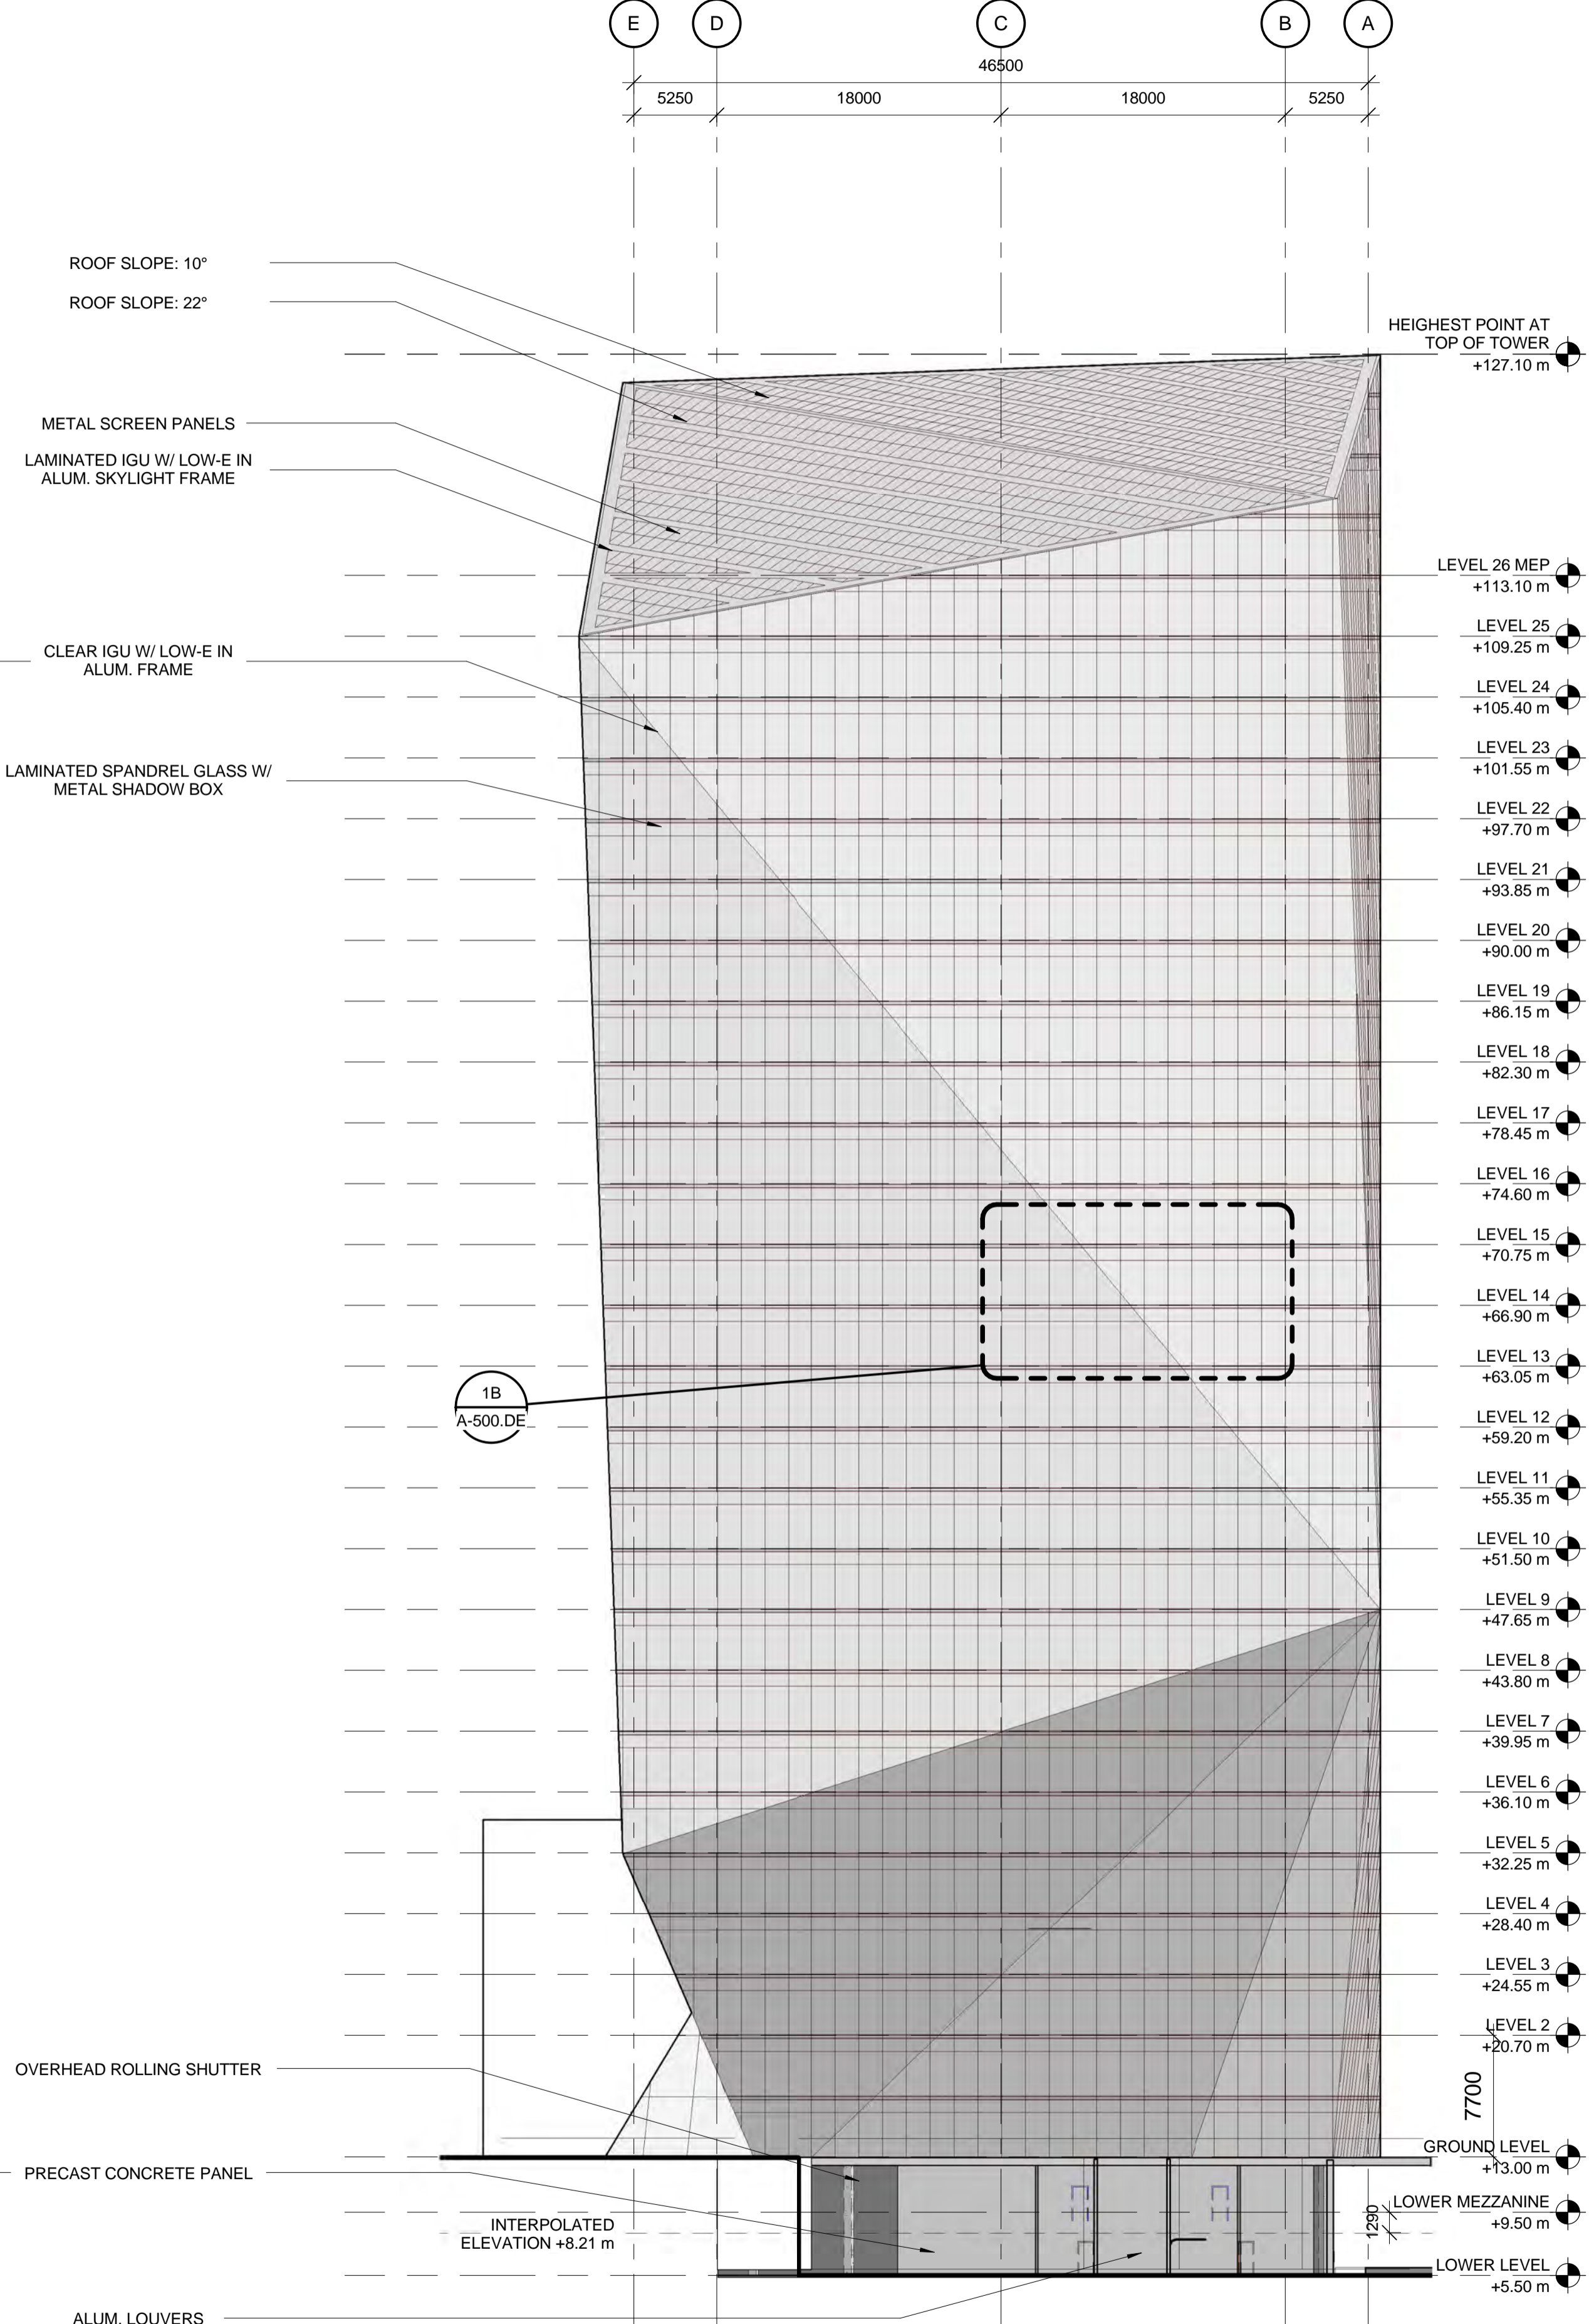

EAST ELEVATION ①

ROOF SLOPE: 10°
ROOF SLOPE: 22°

METAL SCREEN PANELS
LAMINATED IGU W/ LOW-E IN ALUM. SKYLIGHT FRAME

CLEAR IGU W/ LOW-E IN ALUM. FRAME

LAMINATED SPANDREL GLASS W/ METAL SHADOW BOX

OVERHEAD ROLLING SHUTTER

PRECAST CONCRETE PANEL

ALUM. LOUVERS

HIGHEST POINT AT TOP OF TOWER +127.10 m

LEVEL 26 MEP +113.10 m

LEVEL 25 +109.25 m

LEVEL 24 +105.40 m

LEVEL 23 +101.55 m

LEVEL 22 +97.70 m

LEVEL 21 +93.85 m

LEVEL 20 +90.00 m

LEVEL 19 +86.15 m

LEVEL 18 +82.30 m

LEVEL 17 +78.45 m

LEVEL 16 +74.60 m

LEVEL 15 +70.75 m

LEVEL 14 +66.90 m

LEVEL 13 +63.05 m

LEVEL 12 +59.20 m

LEVEL 11 +55.35 m

LEVEL 10 +51.50 m

LEVEL 9 +47.65 m

LEVEL 8 +43.80 m

LEVEL 7 +39.95 m

LEVEL 6 +36.10 m

LEVEL 5 +32.25 m

LEVEL 4 +28.40 m

LEVEL 3 +24.55 m

LEVEL 2 +20.70 m

GROUND LEVEL +13.00 m

LOWER MEZZANINE +9.50 m

LOWER LEVEL +5.50 m

HIGHEST POINT AT TOP OF TOWER +127.10 m

LEVEL 26 MEP +113.10 m

LEVEL 25 +109.25 m

LEVEL 24 +105.40 m

LEVEL 23 +101.55 m

LEVEL 22 +97.70 m

LEVEL 21 +93.85 m

LEVEL 20 +90.00 m

LEVEL 19 +86.15 m

LEVEL 18 +82.30 m

LEVEL 17 +78.45 m

LEVEL 16 +74.60 m

LEVEL 15 +70.75 m

LEVEL 14 +66.90 m

LEVEL 13 +63.05 m

LEVEL 12 +59.20 m

LEVEL 11 +55.35 m

LEVEL 10 +51.50 m

LEVEL 9 +47.65 m

LEVEL 8 +43.80 m

LEVEL 7 +39.95 m

LEVEL 6 +36.10 m

LEVEL 5 +32.25 m

LEVEL 4 +28.40 m

LEVEL 3 +24.55 m

LEVEL 2 +20.70 m

GROUND LEVEL +13.00 m

LOWER MEZZANINE +9.50 m

LOWER LEVEL +5.50 m

118890

7700

INTERPOLATED ELEVATION +8.21 m

INTERPOLATED ELEVATION +8.21 m

1290