

KEYPLAN


PROJECT

**OAKRIDGE**  
650 W 41st Avenue, Vancouver, BC V5Z 2M9

CLIENT  
**westbank** **QuadReal**

KEY PLAN

N

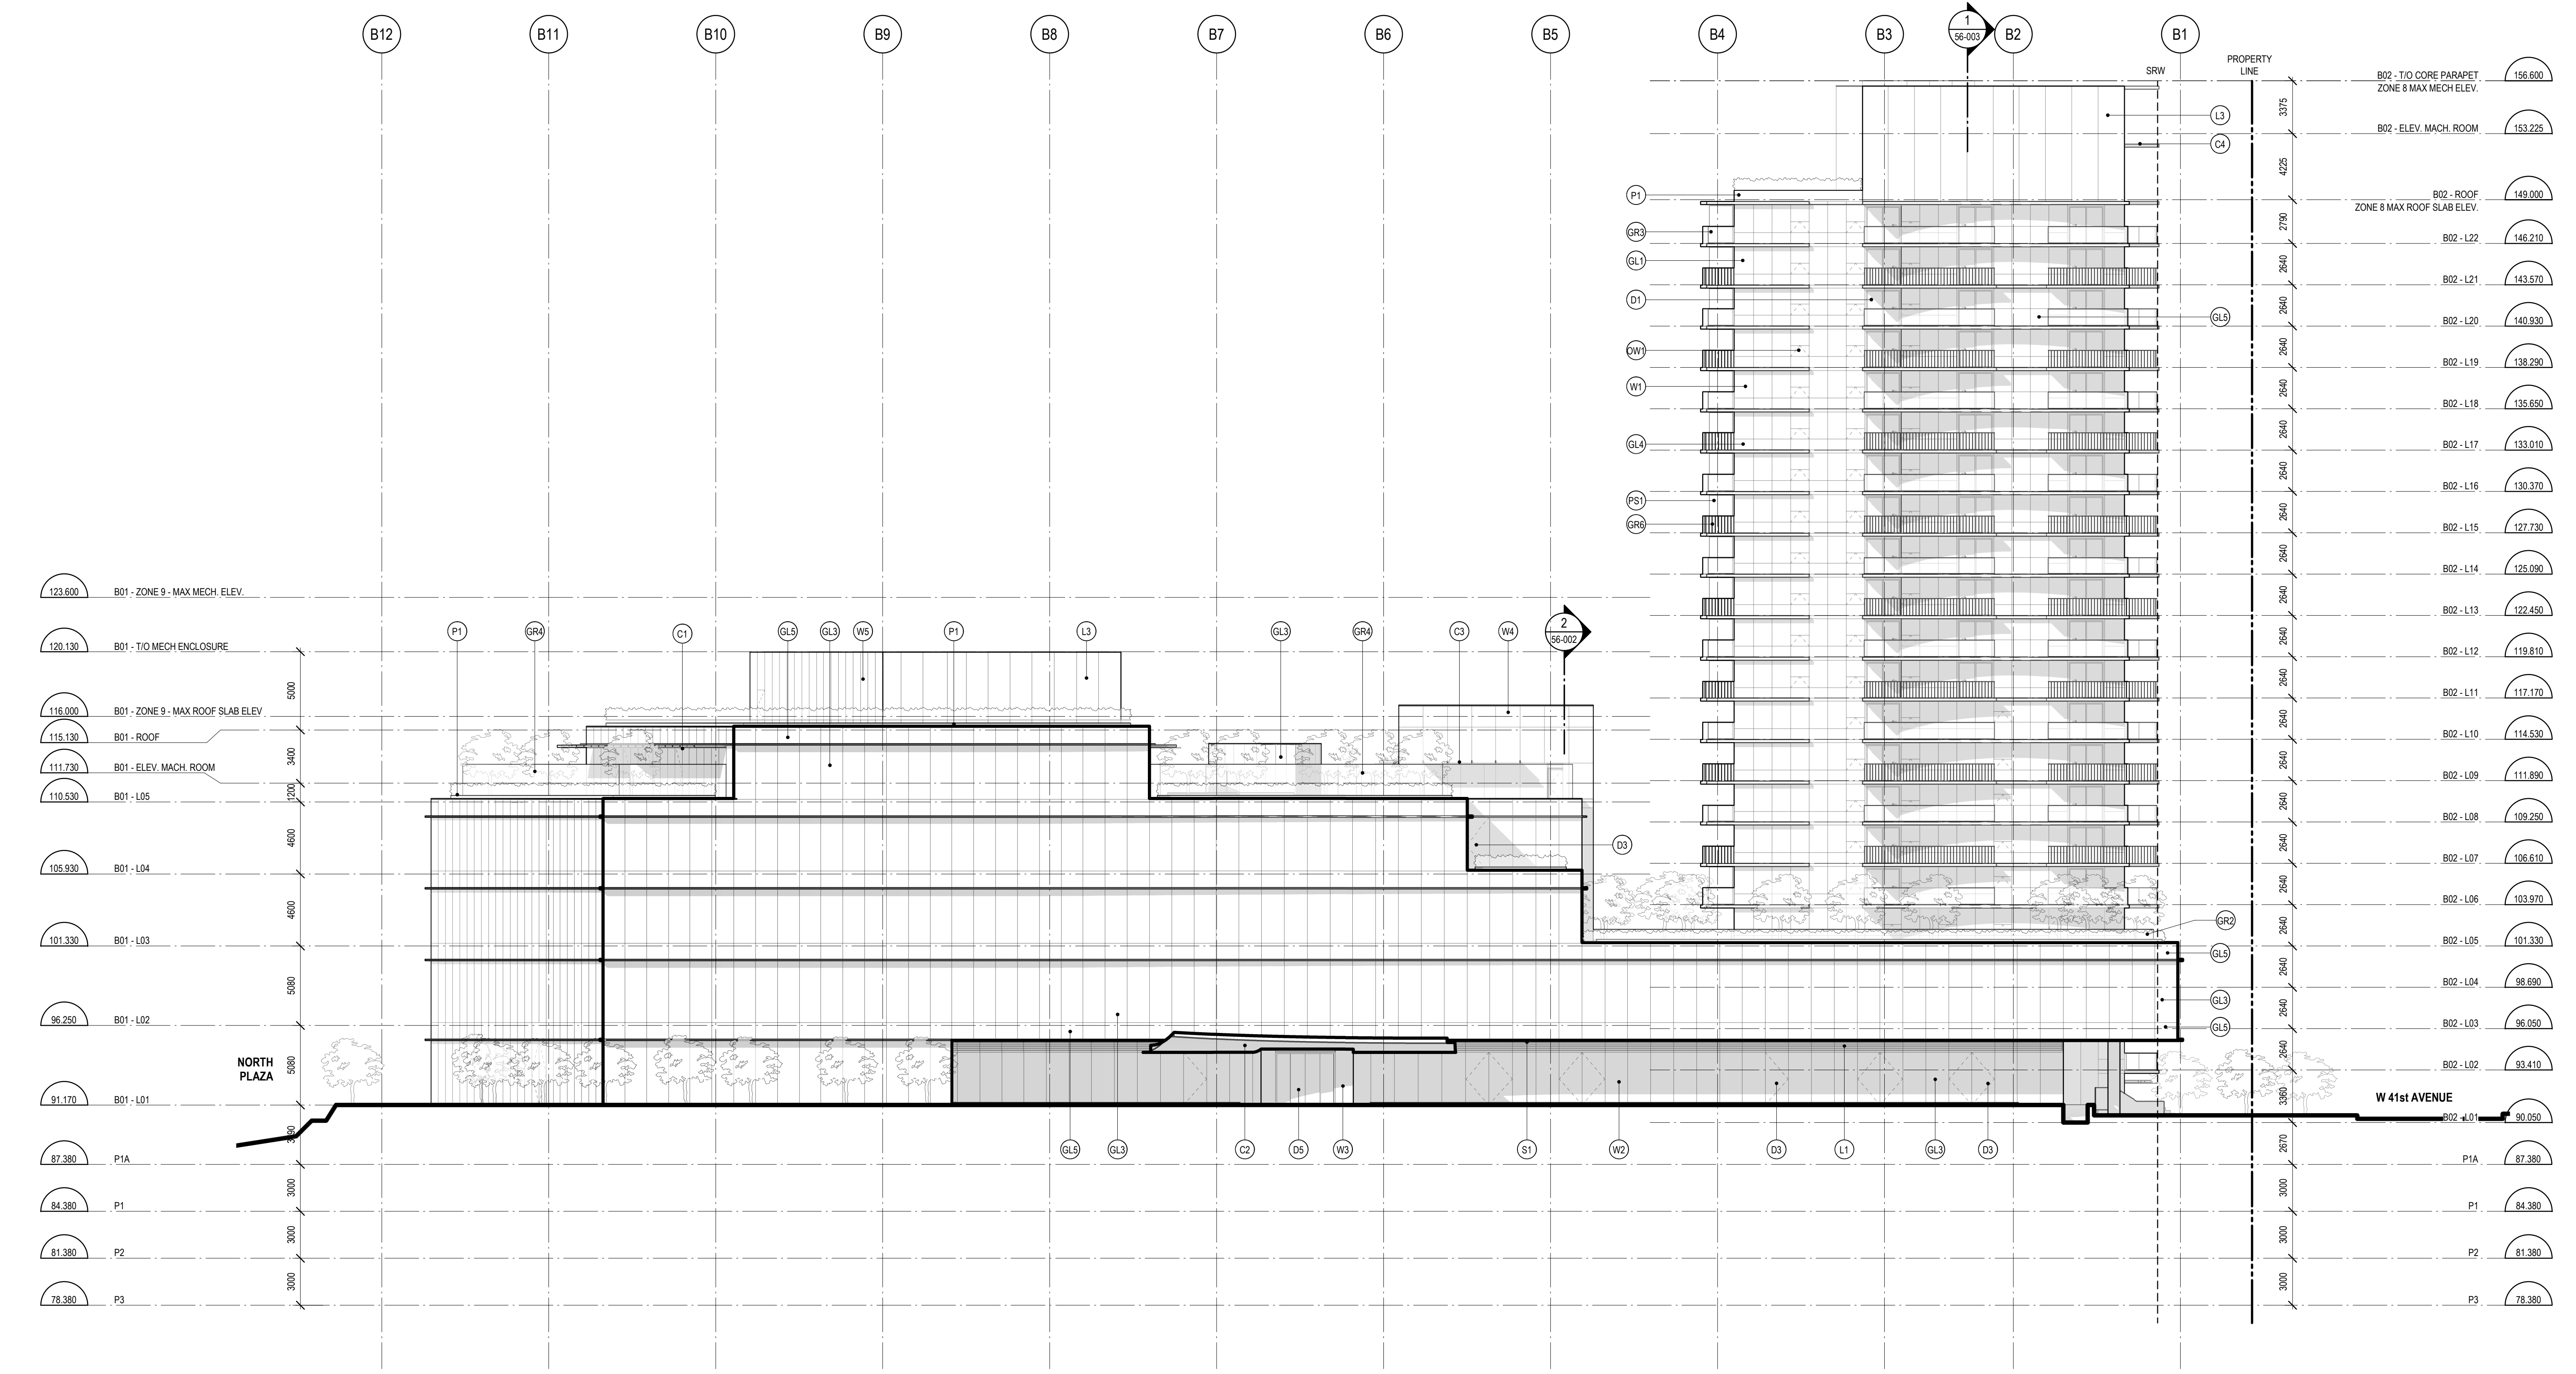

1 BUILDINGS 1 & 2 - EAST ELEVATION  
SCALE: 1:200

MATERIAL LEGEND		
<p><b>W0 - WALLS</b> W1 - CURTAIN WALL - 4 SIDED SSG W2 - CURTAIN WALL - 4 SIDED SSG W3 - STRUCTURAL GLASS - BASE LOADED W4 - PAINTED METAL PANEL W5 - PAINTED PERFORATED METAL PANEL (WHITE)</p> <p><b>GL0 - GLASS</b> GL1 - VISION GLASS - TRIPLE GLAZED GL2 - VISION GLASS - DOUBLE GLAZED GL3 - VISION GLASS - DOUBLE GLAZED W/ FRIT GL4 - SPANDREL GLASS - DOUBLE GLAZED (CHARCOAL) GL5 - SPANDREL GLASS - DOUBLE GLAZED (WHITE)</p> <p><b>D0 - DOORS</b> D1 - TERRACE SLIDING DOOR D2 - TERRACE SWING DOOR D3 - COMMERCIAL FRAMELESS ENTRANCE DOOR D4 - COMMERCIAL ALUMINUM ENTRANCE DOOR D5 - COMMERCIAL AUTOMATIC SLIDING DOOR D6 - COMMERCIAL PRESSED STEEL DOOR</p>	<p><b>OW0 - WINDOWS</b> OW1 - AWNING WINDOW</p> <p><b>V0 - VENTS</b> V1 - LINEAR VENT</p> <p><b>L0 - LOUVERS</b> L1 - PAINTED LOUVER IN WINDOW SYSTEM L2 - PAINTED ACOUSTIC LOUVER L3 - ACOUSTIC LOUVER W/ PAINTED PERFORATED METAL PANEL</p> <p><b>S0 - SOFFITS</b> S1 - STUCCO SOFFIT</p> <p><b>GR0 - GUARDRAILS</b> GR1 - STRUCTURAL GLASS GUARD GR2 - TOP MOUNTED ALUMINUM GLASS GUARD GR3 - TOP MOUNTED ALUMINUM DIFFUSE GLASS GUARD GR4 - TOP MOUNTED ALUMINUM GLASS GUARD - 2440 mm HIGH GR5 - TOP MOUNTED STEEL PICKET GUARD GR6 - TOP MOUNTED ALUMINUM PICKET GUARD</p>	<p><b>P0 - PLANTERS</b> P1 - PAINTED ALUMINUM PLANTER</p> <p><b>PS0 - PRIVACY SCREENS</b> P1 - PRIVACY SCREEN</p> <p><b>CC - CANOPIES</b> C1 - GLASS &amp; STEEL CANOPY W/ FIXED CONNECTIONS C2 - STEEL CANOPY W/ METAL PANEL SOFFIT C3 - STEEL CANOPY C4 - STEEL CANOPY</p>

ISSUED FOR DEVELOPMENT PERMIT 04 28 Jun 2019  
No. 1 DESCRIPTION: DATE:

REVISIONS

DRAWING STATUS

**NOT FOR CONSTRUCTION**

Discrepancies must be reported immediately to the Architect before proceeding. Only figured dimensions are to be used. Contractors must check all dimensions on site. This drawing is protected by copyright.

ALL DIMENSIONS ARE SHOWN IN METRIC.

**HENRIQUEZ** Henriquez Partners Architects  
598 W Georgia Street  
Vancouver BC, Canada V6B 2A3  
T 604 687 5681

SEAL NORTH ARROW

DRAWING TITLE  
**BUILDINGS 1 & 2 - EAST ELEVATION**

DRAWN JN CHECKED RN

SCALE 1:200 DATE 02/25/19

GRAPHIC SCALE 0 1 2 4 8 12m SCALE IN METERS

PROJECT NO. 1109

BUILDING PP PHASE 1N

DRAWING NO. 51-003 REV NO. 0