

KEY PLAN


PROJECT

OAKRIDGE
650 W 41st Avenue, Vancouver, BC V5Z 2M9

CLIENT
westbank **QuadReal**

KEY PLAN

N

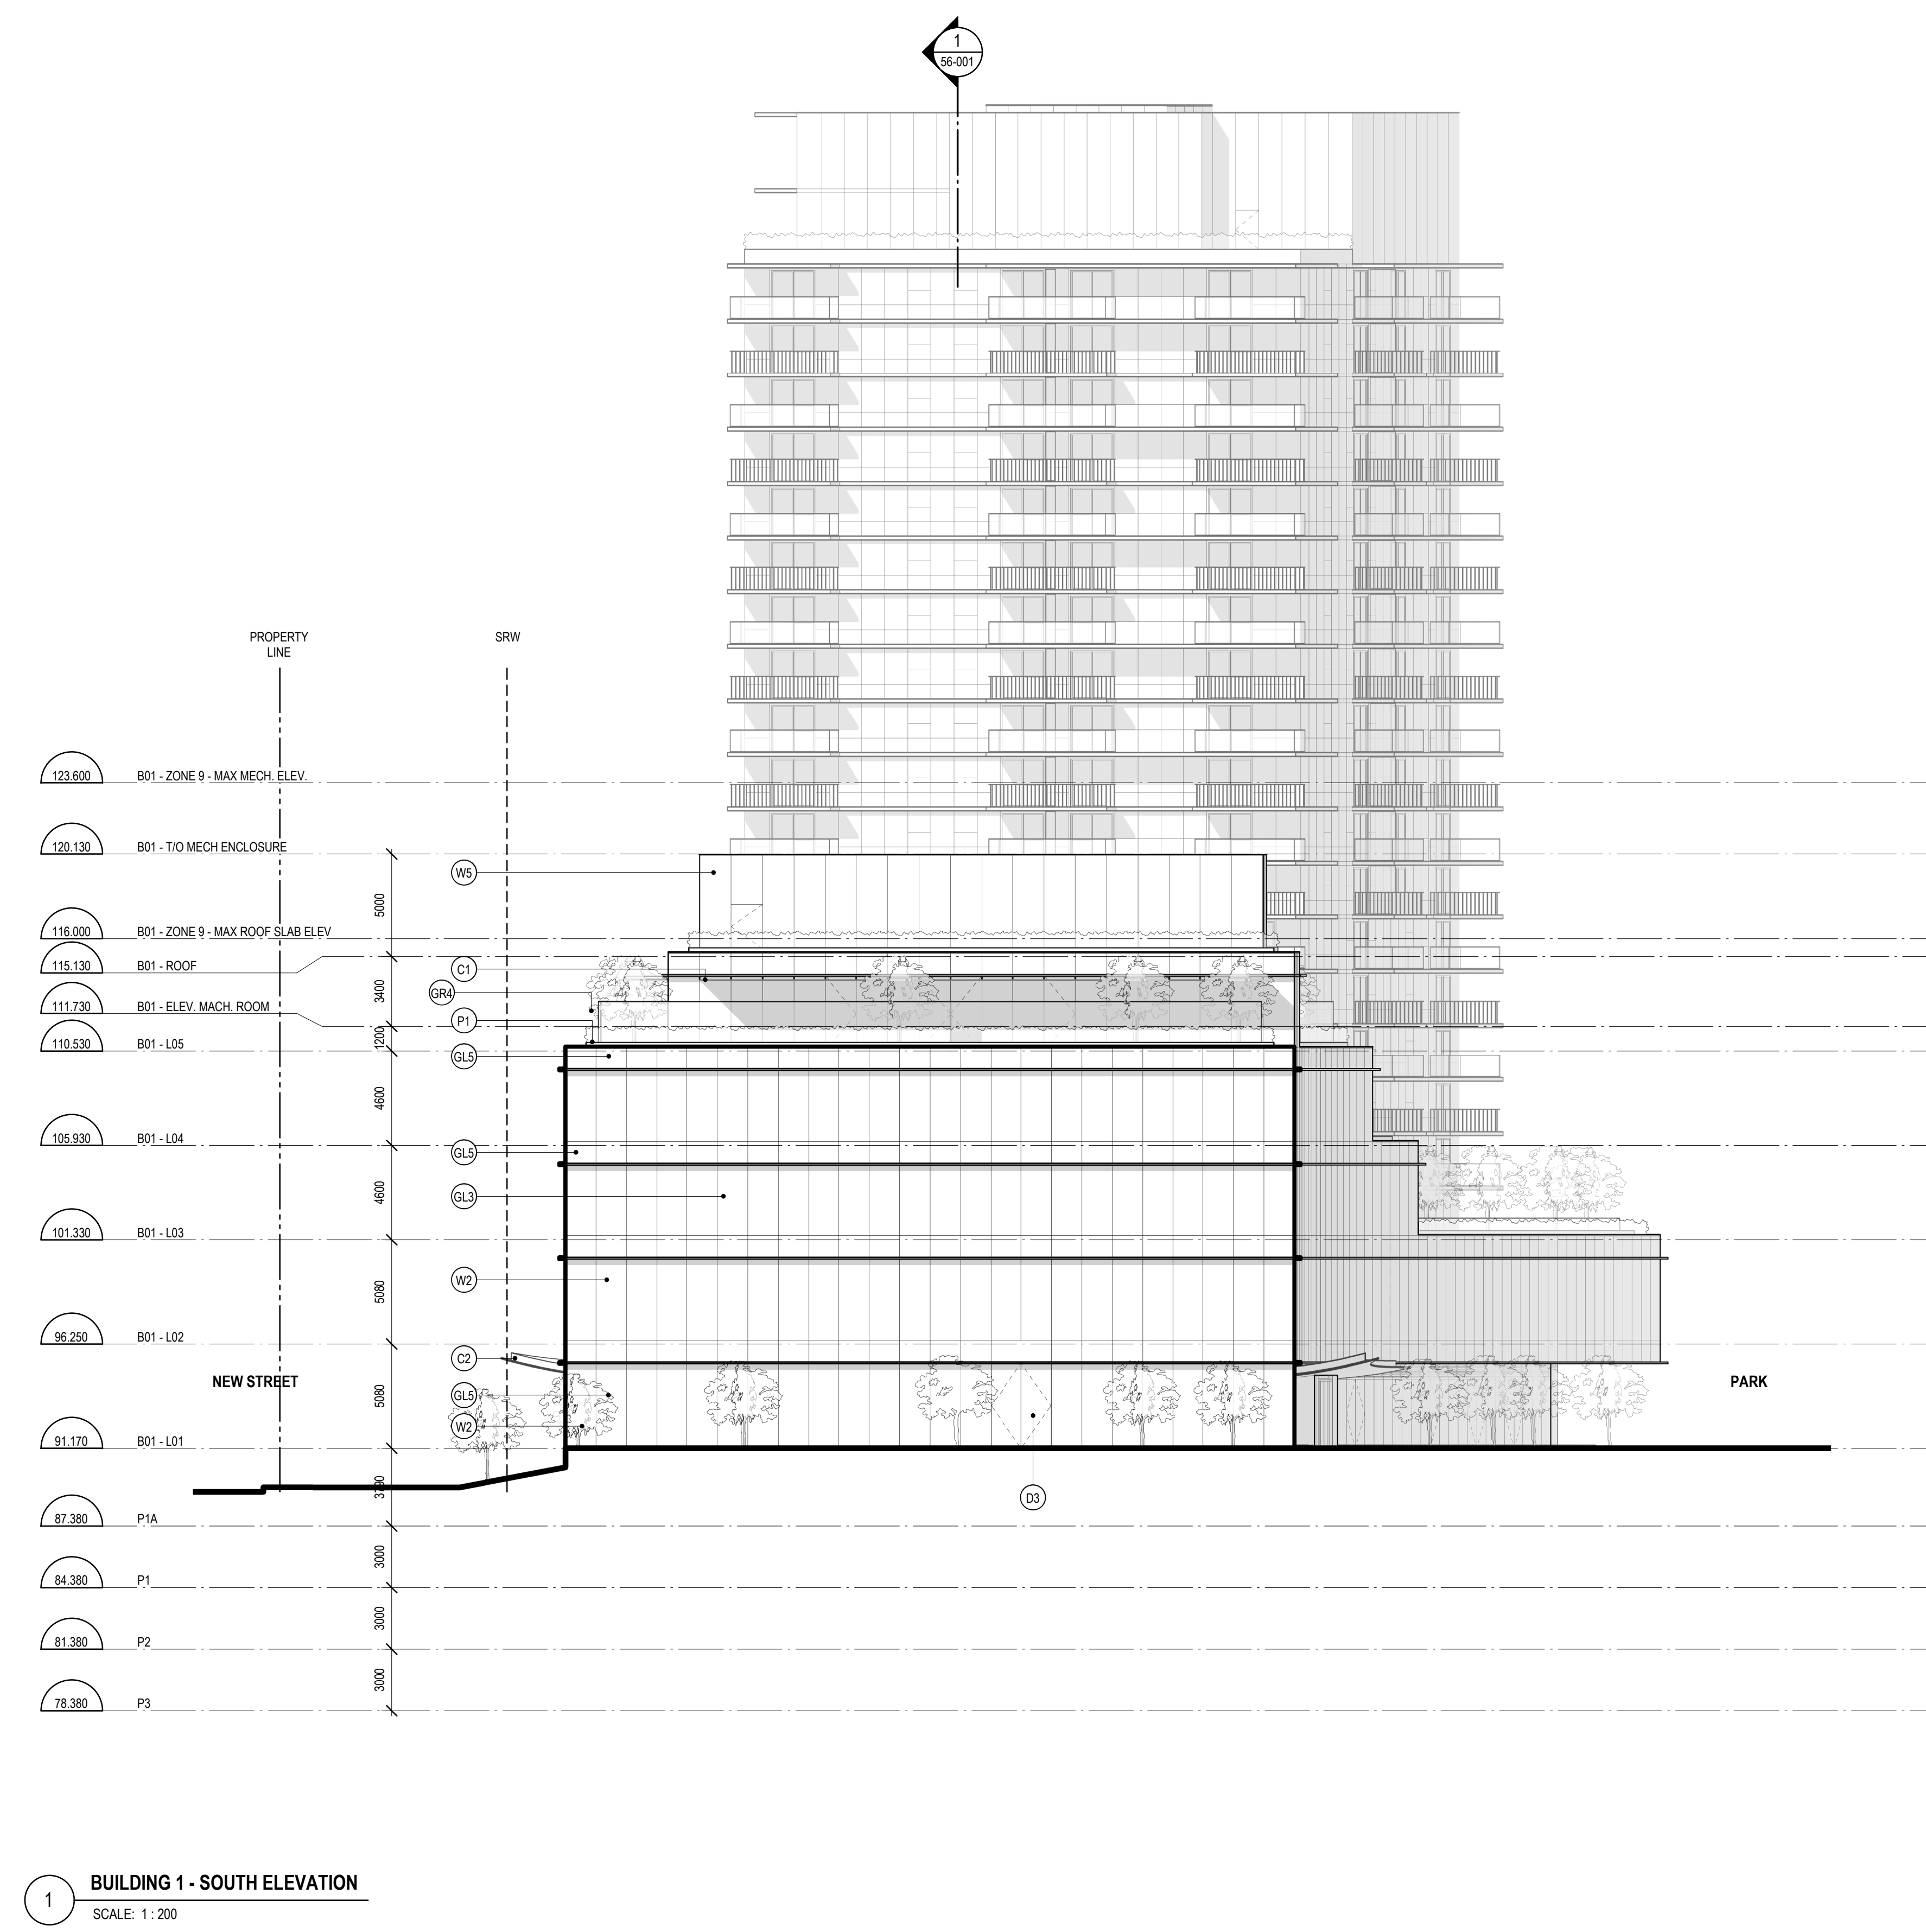

MATERIAL LEGEND		
W0 - WALLS W1 - CURTAIN WALL - 4 SIDED SSG W2 - CURTAIN WALL - 4 SIDED SSG W3 - STRUCTURAL GLASS - BASE LOADED W4 - PAINTED METAL PANEL W5 - PAINTED PERFORATED METAL PANEL (WHITE) GLA - GLASS GL1 - VISION GLASS - TRIPLE GLAZED GL2 - VISION GLASS - DOUBLE GLAZED GL3 - VISION GLASS - DOUBLE GLAZED W/ FRIT GL4 - SPANDREL GLASS - DOUBLE GLAZED (CHARCOAL) GL5 - SPANDREL GLASS - DOUBLE GLAZED (WHITE) DO - DOORS D1 - TERRACE SLIDING DOOR D2 - TERRACE SWING DOOR D3 - COMMERCIAL FRAMELESS ENTRANCE DOOR D4 - COMMERCIAL ALUMINUM ENTRANCE DOOR D5 - COMMERCIAL AUTOMATIC SLIDING DOOR D6 - COMMERCIAL PRESSED STEEL DOOR	OW0 - WINDOWS OW1 - AWNING WINDOW W0 - VENTS V1 - LINEAR VENT LO - LOUVERS L1 - PAINTED LOUVER IN WINDOW SYSTEM L2 - PAINTED ACOUSTIC LOUVER L3 - ACOUSTIC LOUVER W/ PAINTED PERFORATED METAL PANEL SO - SOFFITS ST - STUCCO SOFFIT GR0 - GUARDRAILS GR1 - STRUCTURAL GLASS GUARD GR2 - TOP MOUNTED ALUMINUM GLASS GUARD GR3 - TOP MOUNTED ALUMINUM DIFFUSE GLASS GUARD GR4 - TOP MOUNTED ALUMINUM GLASS GUARD - 2440 mm HIGH GR5 - TOP MOUNTED STEEL PICKET GUARD GR6 - TOP MOUNTED ALUMINUM PICKET GUARD	P0 - PLANTERS P1 - PAINTED ALUMINUM PLANTER PS0 - PRIVACY SCREENS P1 - PRIVACY SCREEN CO - CANOPIES C1 - GLASS & STEEL CANOPY W/ FIXED CONNECTIONS C2 - STEEL CANOPY W/ METAL PANEL SOFFIT C3 - STEEL CANOPY C4 - STEEL CANOPY

0 ISSUED FOR DEVELOPMENT PERMIT 04 28 Jun 2019
 No. 1 DESCRIPTION: DATE:

REVISIONS

DRAWING STATUS
NOT FOR CONSTRUCTION

Discrepancies must be reported immediately to the Architect before proceeding. Only figured dimensions are to be used. Contractors must check all dimensions on site. This drawing is protected by copyright.

ALL DIMENSIONS ARE SHOWN IN METRIC.

HENRIQUEZ Henriquez Partners Architects
 598 W Georgia Street
 Vancouver BC, Canada V6B 2A3
 T 604 687 5681

SEAL NORTH ARROW

DRAWING TITLE
BUILDINGS 1 & 2 - SOUTH ELEVATIONS

DRAWN JN CHECKED RN
 SCALE 1:200 DATE 02/25/19

GRAPHIC SCALE 0 1 2 4 8 12m
 SCALE IN METERS

PROJECT NO. **1109**

BUILDING **PP** PHASE **1N**

DRAWING NO. **AH 51-004** REV NO. **0**