


PROJECT

**OAKRIDGE**  
650 W 41st Avenue, Vancouver, BC V5Z 2M9

CLIENT  
**westbank** **QuadReal**

KEY PLAN

N

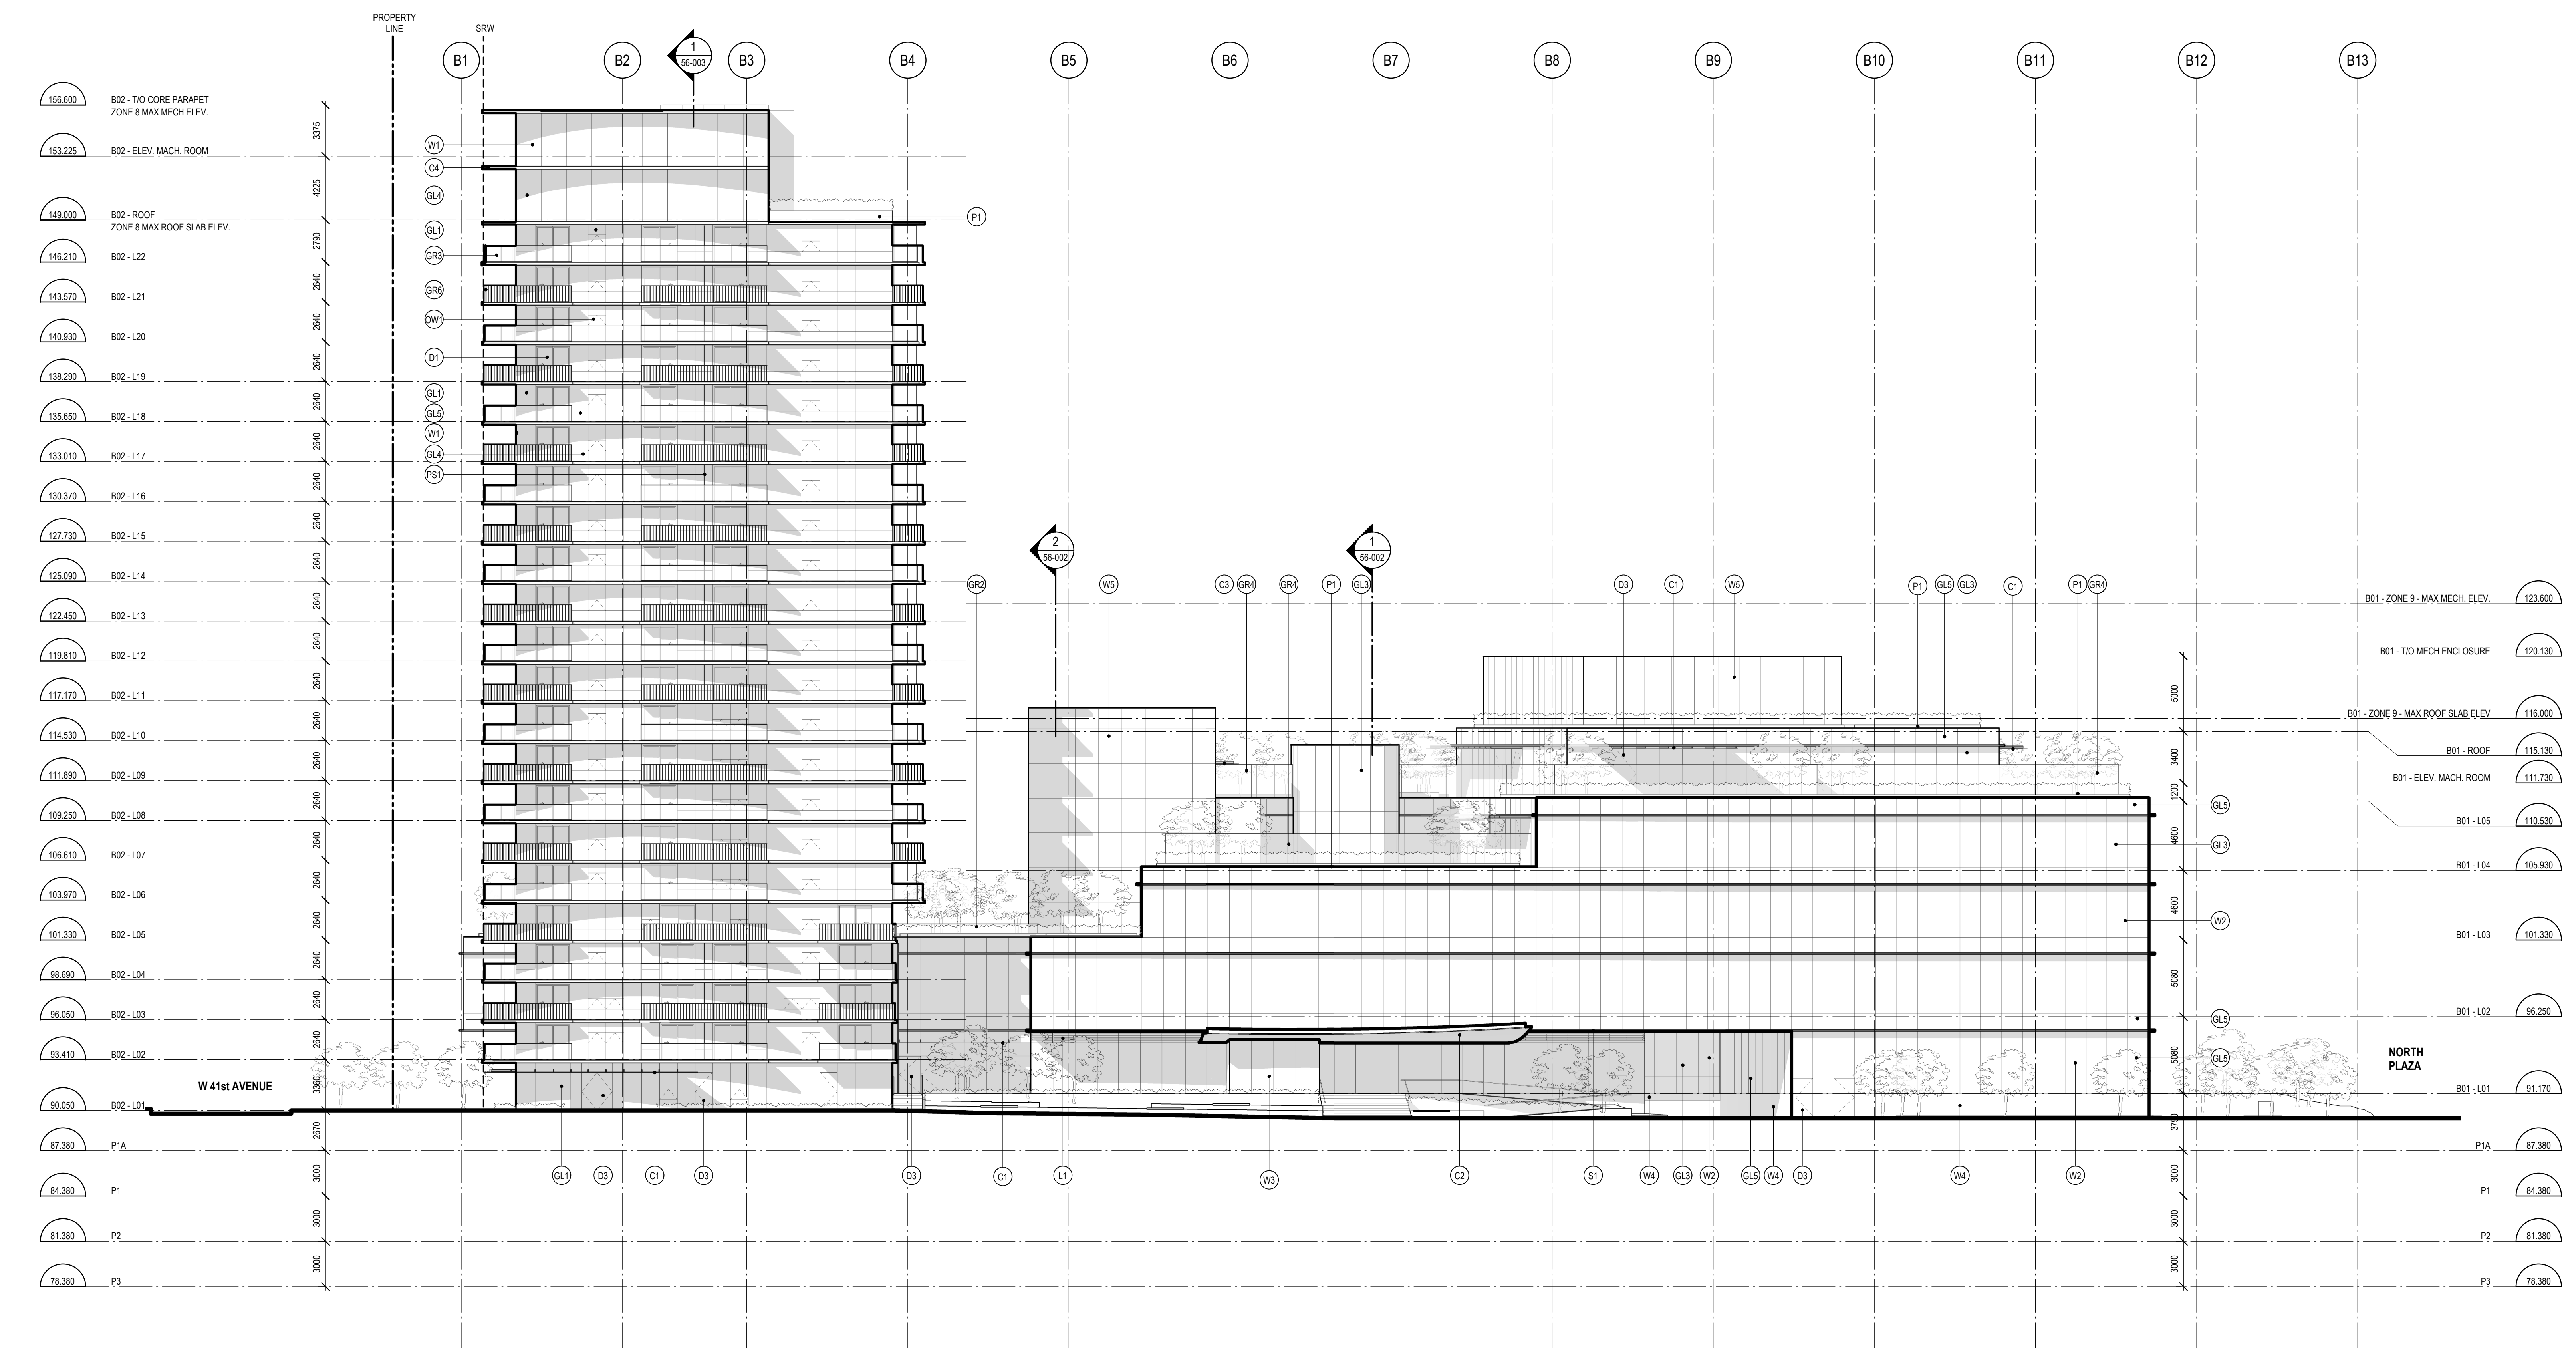

1 BUILDINGS 1 & 2 - WEST ELEVATION  
SCALE: 1:200

NO.	DESCRIPTION	DATE
1	ISSUED FOR DEVELOPMENT PERMIT 04	28 Jun 2019

REVISIONS

DRAWING STATUS

**NOT FOR CONSTRUCTION**

Discrepancies must be reported immediately to the Architect before proceeding. Only figured dimensions are to be used. Contractors must check all dimensions on site. This drawing is protected by copyright.

ALL DIMENSIONS ARE SHOWN IN METRIC.

HENRIQUEZ  
Henriquez Partners Architects  
598 W Georgia Street  
Vancouver BC, Canada V6B 2A3  
T 604 687 5681

SEAL

NORTH ARROW

DRAWING TITLE

**BUILDINGS 1 & 2 - WEST ELEVATION**

DRAWN	JN	CHECKED	RN
SCALE	DATE		02/26/19
GRAPHIC SCALE	1 : 200		
PROJECT NO.	1109		
BUILDING	PP	PHASE	1N
DRAWING NO.	51-001	REV NO.	0

**MATERIAL LEGEND**

<p><b>W0 - WALLS</b></p> <p>W1 - CURTAIN WALL - 4 SIDED SSG</p> <p>W2 - CURTAIN WALL - 4 SIDED SSG</p> <p>W3 - STRUCTURAL GLASS - BASE LOADED</p> <p>W4 - PAINTED METAL PANEL</p> <p>W5 - PAINTED PERFORATED METAL PANEL (WHITE)</p> <p><b>GL - GLASS</b></p> <p>GL1 - VISION GLASS - TRIPLE GLAZED</p> <p>GL2 - VISION GLASS - DOUBLE GLAZED</p> <p>GL3 - VISION GLASS - DOUBLE GLAZED W FRIT</p> <p>GL4 - SPANDREL GLASS - DOUBLE GLAZED (CHARCOAL)</p> <p>GL5 - SPANDREL GLASS - DOUBLE GLAZED (WHITE)</p> <p><b>D0 - DOORS</b></p> <p>D1 - TERRACE SLIDING DOOR</p> <p>D2 - TERRACE SWING DOOR</p> <p>D3 - COMMERCIAL FRAMELESS ENTRANCE DOOR</p> <p>D4 - COMMERCIAL ALUMINUM ENTRANCE DOOR</p> <p>D5 - COMMERCIAL AUTOMATIC SLIDING DOOR</p> <p>D6 - COMMERCIAL PRESSED STEEL DOOR</p>	<p><b>OW - WINDOWS</b></p> <p>OW1 - AWNING WINDOW</p> <p><b>WV - VENTS</b></p> <p>V1 - LINEAR VENT</p> <p><b>LO - LOUVERS</b></p> <p>L1 - PAINTED LOUVER IN WINDOW SYSTEM</p> <p>L2 - PAINTED ACQUSTIC LOUVER</p> <p>L3 - ACQUSTIC LOUVER W PAINTED PERFORATED METAL PANEL</p> <p><b>S0 - SOFFITS</b></p> <p>ST - STUCCO SOFFIT</p> <p><b>GR - GUARDRAILS</b></p> <p>GR1 - STRUCTURAL GLASS GUARD</p> <p>GR2 - TOP MOUNTED ALUMINUM GLASS GUARD</p> <p>GR3 - TOP MOUNTED ALUMINUM OFFRISE GLASS GUARD</p> <p>GR4 - TOP MOUNTED ALUMINUM GLASS GUARD - 2440 mm HIGH</p> <p>GR5 - TOP MOUNTED STEEL PICKET GUARD</p> <p>GR6 - TOP MOUNTED ALUMINUM PICKET GUARD</p>	<p><b>P0 - PLANTERS</b></p> <p>P1 - PAINTED ALUMINUM PLANTER</p> <p><b>PS - PRIVACY SCREENS</b></p> <p>P1 - PRIVACY SCREEN</p> <p><b>C0 - CANOPIES</b></p> <p>C1 - GLASS &amp; STEEL CANOPY W FIXED CONNECTIONS</p> <p>C2 - STEEL CANOPY W METAL PANEL SOFFIT</p> <p>C3 - STEEL CANOPY</p> <p>C4 - STEEL CANOPY</p>
---	---	---