




1 SITE PLAN
Scale: 1:200

THESE DRAWINGS AND DESIGNS ARE THE SOLE PROPERTY OF HORIZON NORTH AND MAY NOT BE REPRODUCED OR SUBMITTED TO OUTSIDE PARTIES WITHOUT THE EXPRESSED WRITTEN CONSENT OF HORIZON NORTH

No.	1	18/08/24	ISSUED FOR DP	NB	AB
Y		M	REVISION	BY	CHKD

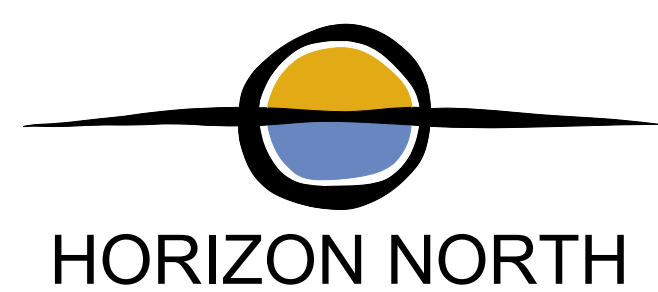

PROJ #: P24105-2
M #: ---
SCALE : 1:200
DRAWN BY : NB

BC Housing - Vancouver Self Contained Buildings

898 MAIN ST., VANCOUVER BC

SITE PLAN

DWG No.:

A0.1