




1 CHURCH EAST ELEVATION
1:100



2 CHURCH SOUTH ELEVATION
1:100



3 CHURCH WEST ELEVATION
1:100

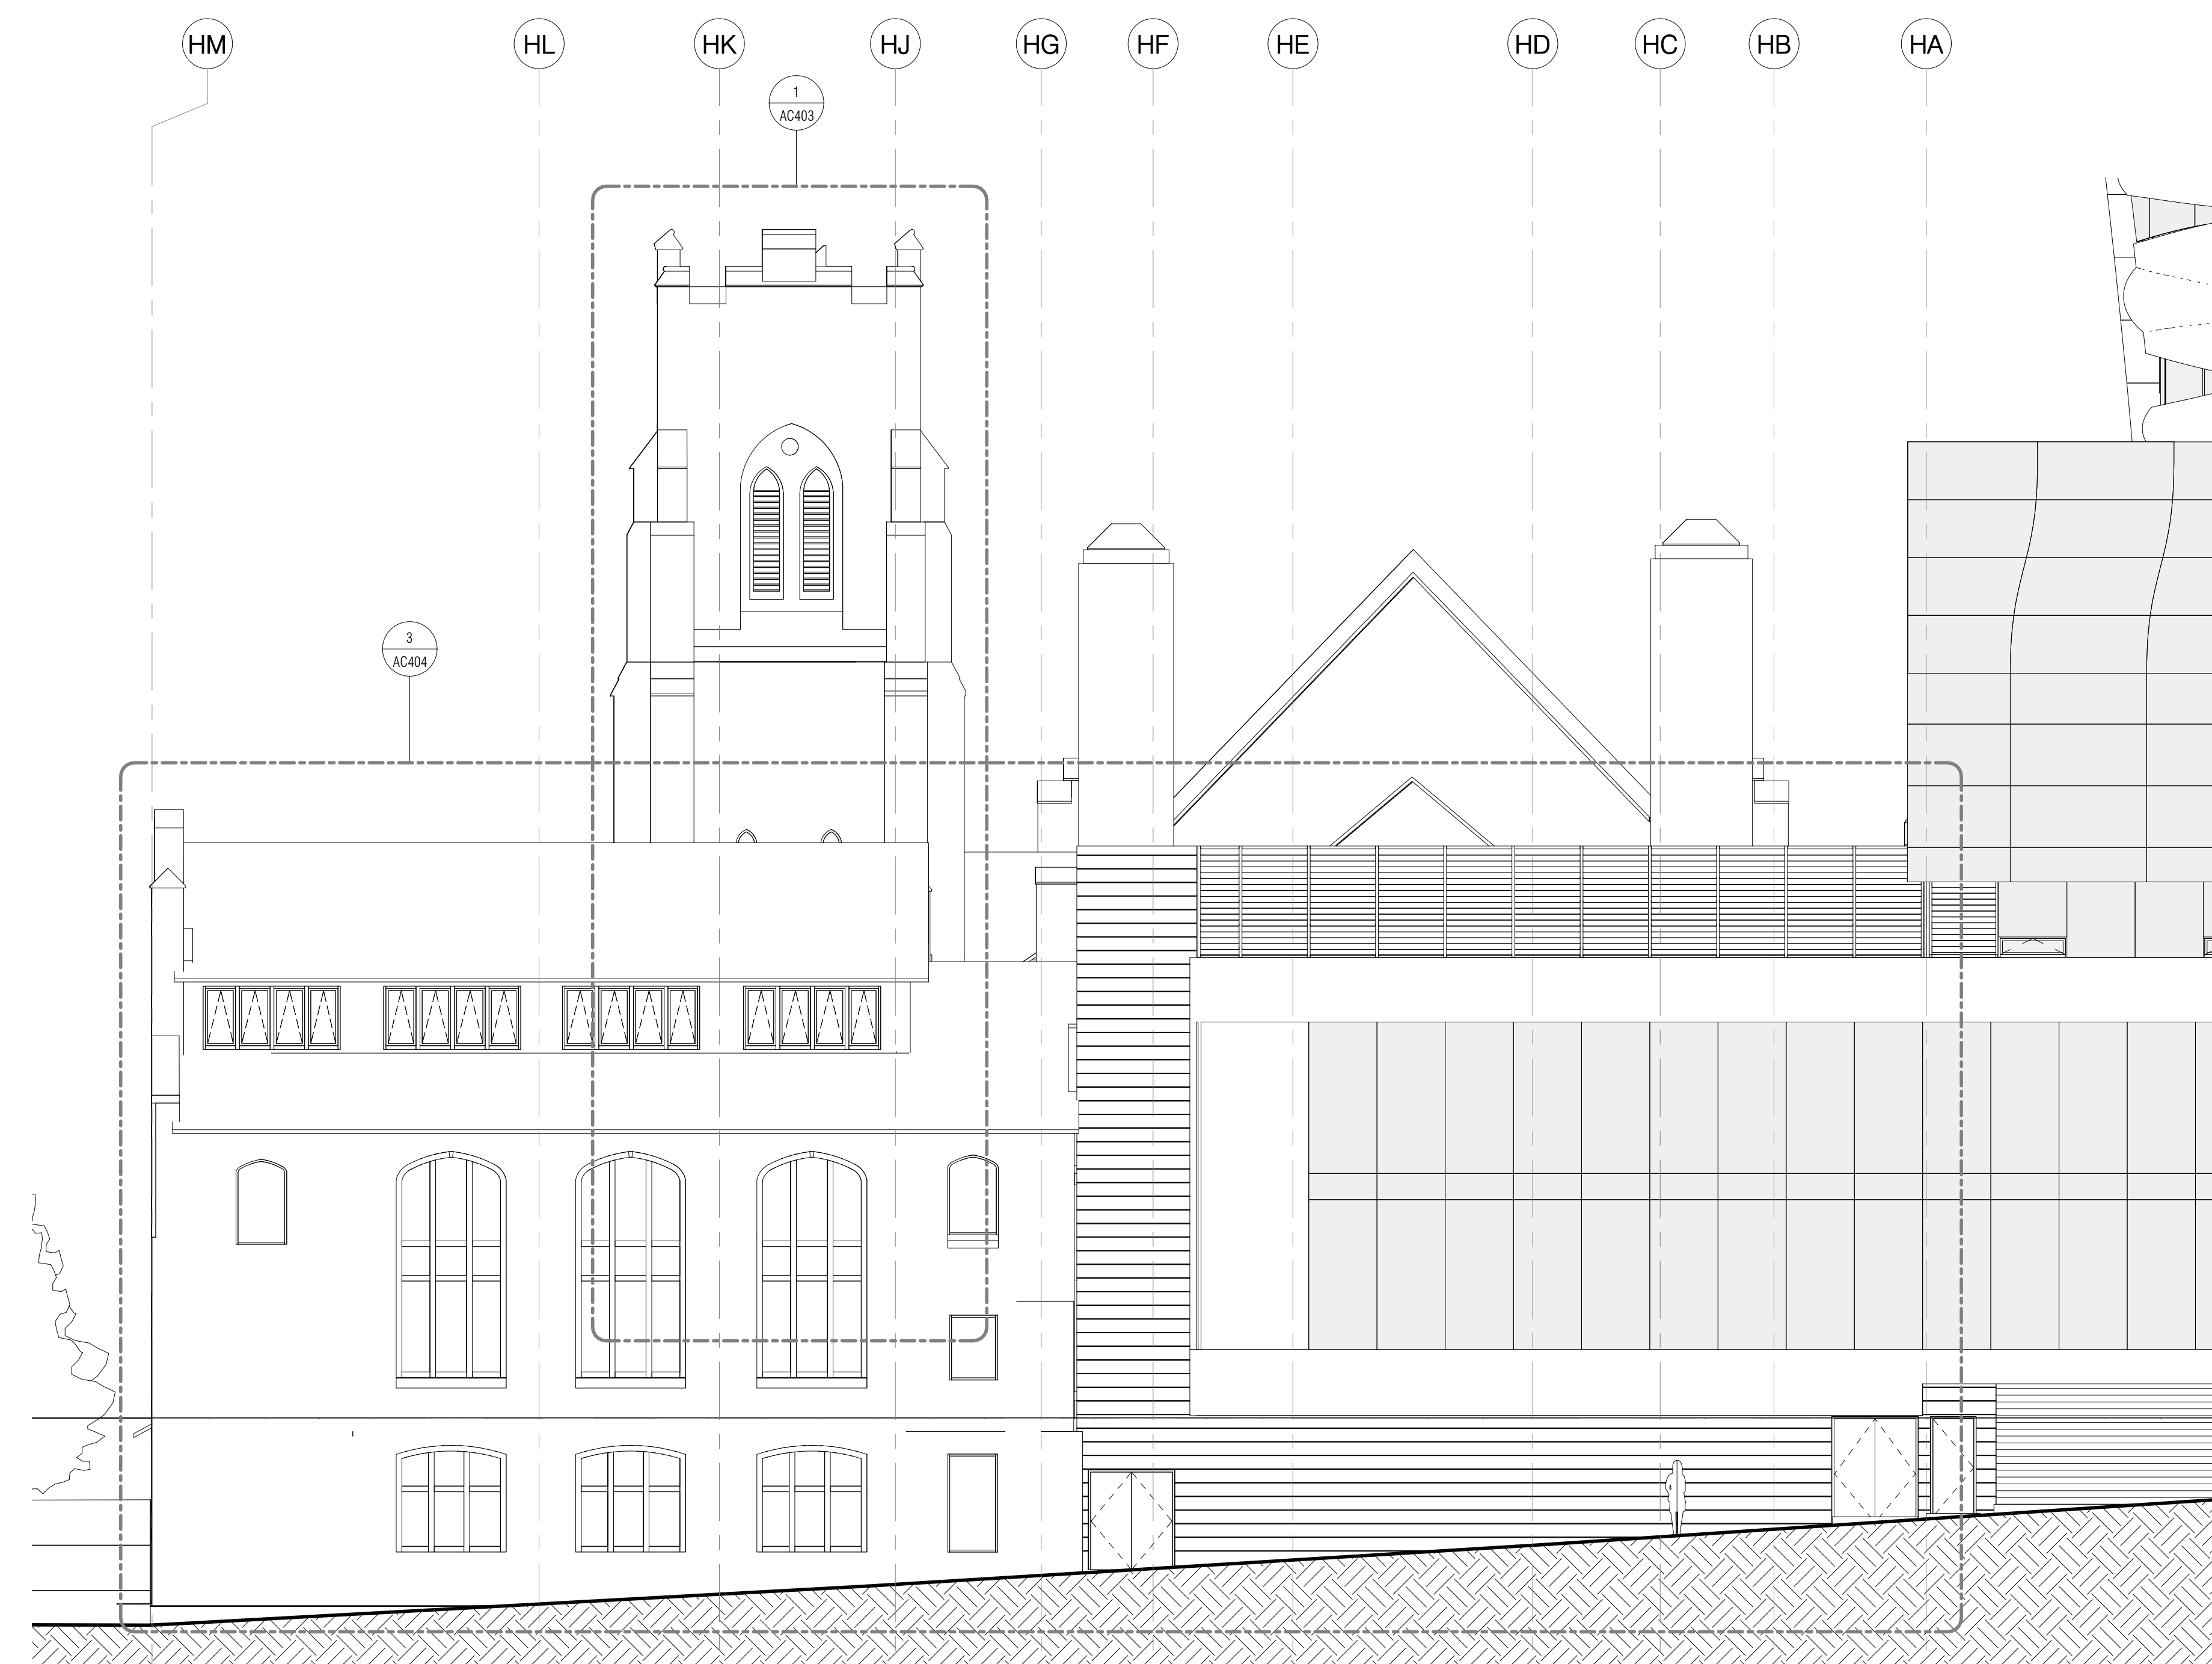

4 CHURCH NORTH ELEVATION
1:100

2	ISSUED FOR DP 100% DD	2017-08-29
1	ISSUED FOR 60% DD COASTING	2016-08-19
Rev.	Description	Date

REVISIONS

BT | A

BING THOM ARCHITECTS
1430 Burrard Street Vancouver, BC V6Z 3A7
T: 604-682-1881 F: 604-686-1343 E: office@btggroup.com
Web Address: www.btggroup.com

DO NOT SCALE DRAWINGS
VERIFY ALL DIMENSIONS ON SITE. REPORT ANY DISCREPANCIES
TO THE CONSULTANT PRIOR TO CONSTRUCTION
WORK ONLY FROM DRAWINGS ISSUED FOR CONSTRUCTION
DESTROY DRAWINGS WITH EARLIER REVISION NUMBER

Copyright reserved. This drawing and design remains the exclusive property of
BING THOM ARCHITECTS LTD. and shall be the copyright thereof and shall not
be used for any other project or construction purpose other than as specified
herein without the written consent of BING THOM ARCHITECTS LTD. signatory for the project.

DRAWN BY	CHK	INIT	SCALE
NINISICO	AJ	AJSH	1:100
DRAWING DATE			0825/17

**Burrard
and
Nelson**

PROJECT
**CHURCH BUILDING
ELEVATIONS**

TITLE	PROJECT No.	ISSUE No.
	2129	
CADD FILE		

DRAWING NUMBER
AC401