


1 RENTAL - ENLARGED NORTH ELEVATION
1 - 50

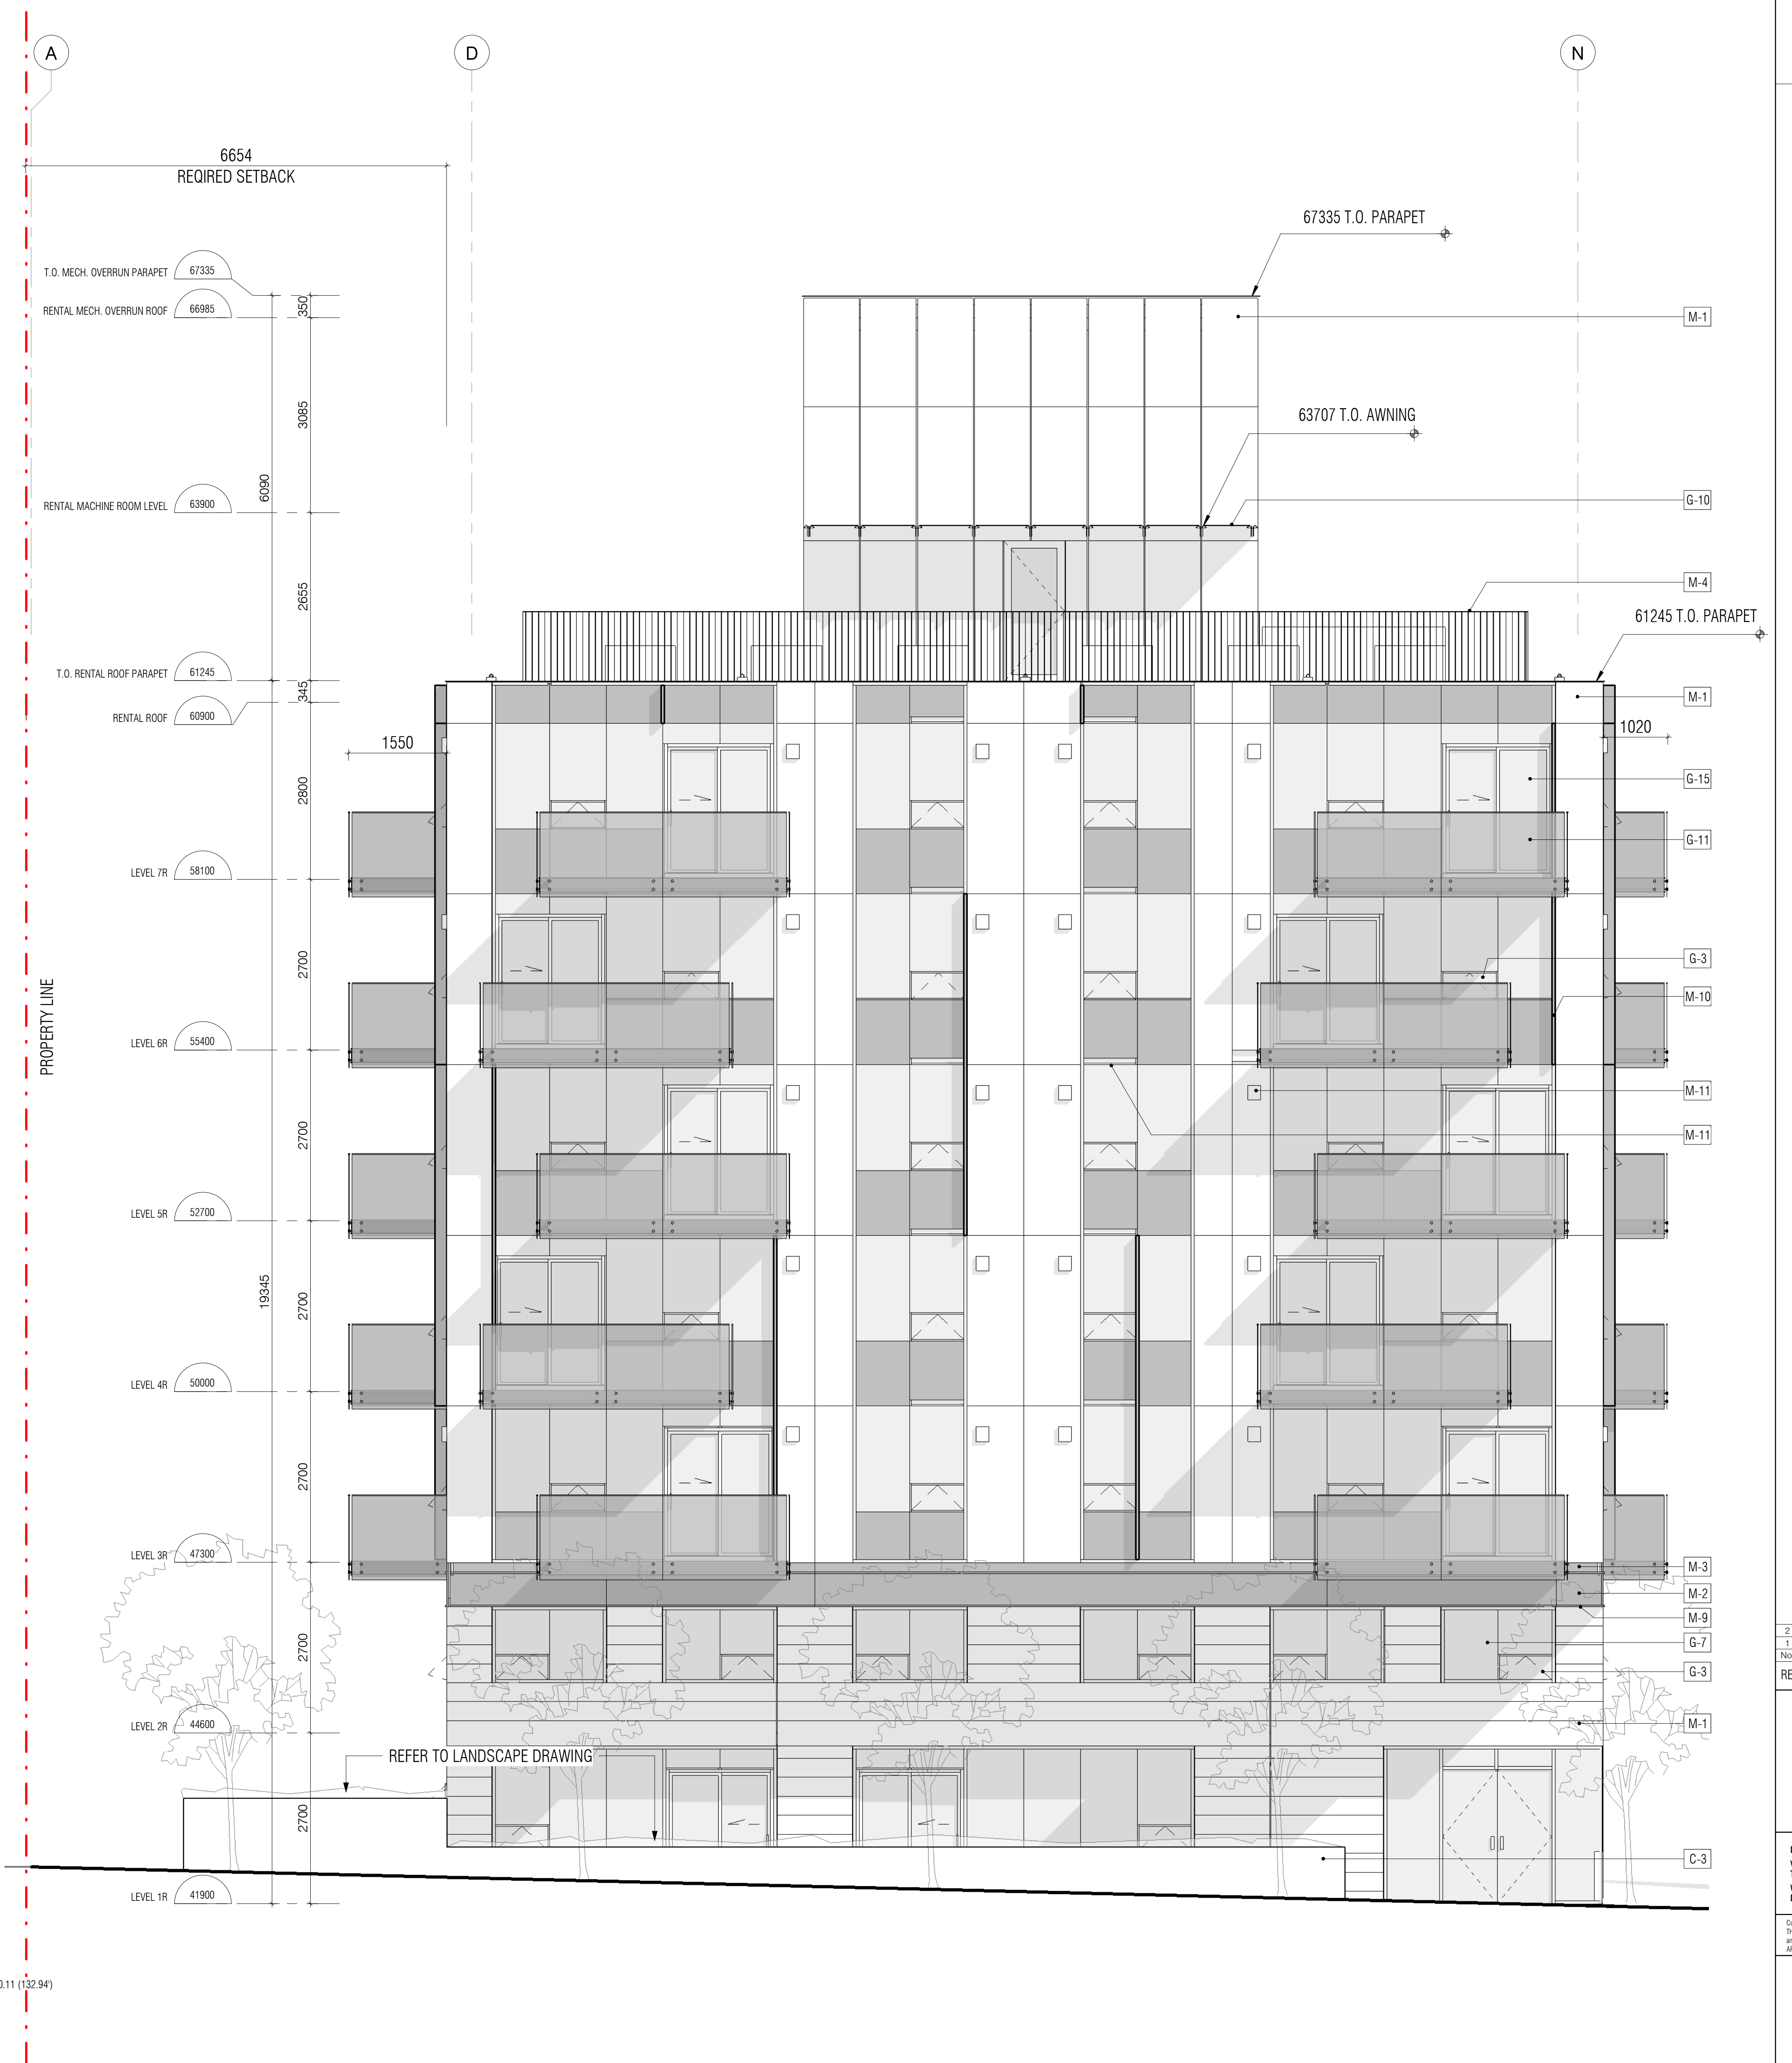

2 RENTAL - ENLARGED SOUTH ELEVATION
1 - 50

MATERIALS LEGEND

- | | | | |
|--|----------------------------|--|---|
| M-1 METAL CLADDING | M-10 FEATURE METAL CAP | G-1 DOUBLE GLAZED CURTAIN WALL | G-9 GLASS SHADE IN TEMPERED/LAMINATED GLASS |
| M-2 METAL FASCIA | M-11 MECH-VENT | G-2 DOUBLE GLAZED WINDOW WALL AT BALCONY | G-10 GLASS AWNING |
| M-3 METAL SCREEN/LOUVER | C-1 PRECAST CONCRETE PANEL | G-3 DOUBLE GLAZED OPERABLE WINDOW | G-11 GLASS GUARDRAIL |
| M-4 METAL GUARDRAIL/METAL STAIR AND HANDRAIL | C-2 CONCRETE PLANTER | G-4 DOUBLE GLAZED WITH STAINLESS STEEL SPIDER CONNECTION | G-12 GLASS SCREEN IN ALUMINUM FRAME |
| M-5 METAL FRAME AND DOOR | C-3 PAINTED CONCRETE | G-5 DOUBLE GLAZED ALUMINUM HYBRID WINDOW | G-13 DOUBLE GLAZED SKYLIGHT |
| M-6 HIGH TRANSPARENCY METAL ROLLING SHUTTER | C-4 PRECAST PLANTER | G-6 DOUBLE GLAZED CURVED ALUMINUM RIBBON WINDOW | G-14 GLAZED WIND SCREEN |
| M-7 METAL GATE | S-1 ACRYLIC STUCCO | G-7 DOUBLE GLAZED ALUMINUM RIBBON WINDOW | G-15 DOUBLE GLAZED ALUM SLIDER |
| M-8 HIGH TRANSPARENCY METAL SCREEN | | G-8 CUT-OUT GLAZING IN DOUBLE GLAZED ALUMINUM CURTAIN WALL COMPOSED OF VIEW AND SPANDEL PANELS | G-16 GLASS SOFFIT |
| M-9 METAL SOFFIT | | | |

2	ISSUED FOR DP 1 100% DD	2017-08-28
1	ISSUED FOR 60% DD COASTING	2016-08-19
SN	Description	Date

REVISIONS

BT | A
BING THOM ARCHITECTS
1430 Burrard Street Vancouver, BC V6Z 2A3
T 604-682-1811 F 604-684-1343 E office@btgroup.com
Web Address www.btgroup.com

DO NOT SCALE DRAWINGS.
VERIFY ALL DIMENSIONS ON SITE. REPORT ANY DISCREPANCIES TO THE CONSULTANT PRIOR TO CONSTRUCTION.
WORK ONLY FROM DRAWINGS ISSUED FOR CONSTRUCTION.
DESTROY DRAWINGS WITH EXPIRED REVISION NUMBER.
Copyright reserved. This drawing and design remains the exclusive property of BTG.
BING THOM ARCHITECTS INC. and its related companies, partners and staff are not responsible for any construction or other errors or omissions not shown or approved by BTG THOM ARCHITECTS INC. applicable to the project.


DRAWN BY	CHK	INT	SCALE
SN	NH	AJ/SH	As Indicated
			DRAWING DATE
			02/20/17

Burrard and Nelson

PROJECT
ENLARGED BUILDING ELEVATION - RENTAL

TITLE	PROJECT No.	719	ISSUE No.
	CADD FILE		
	DRAWING NUMBER		

AR400

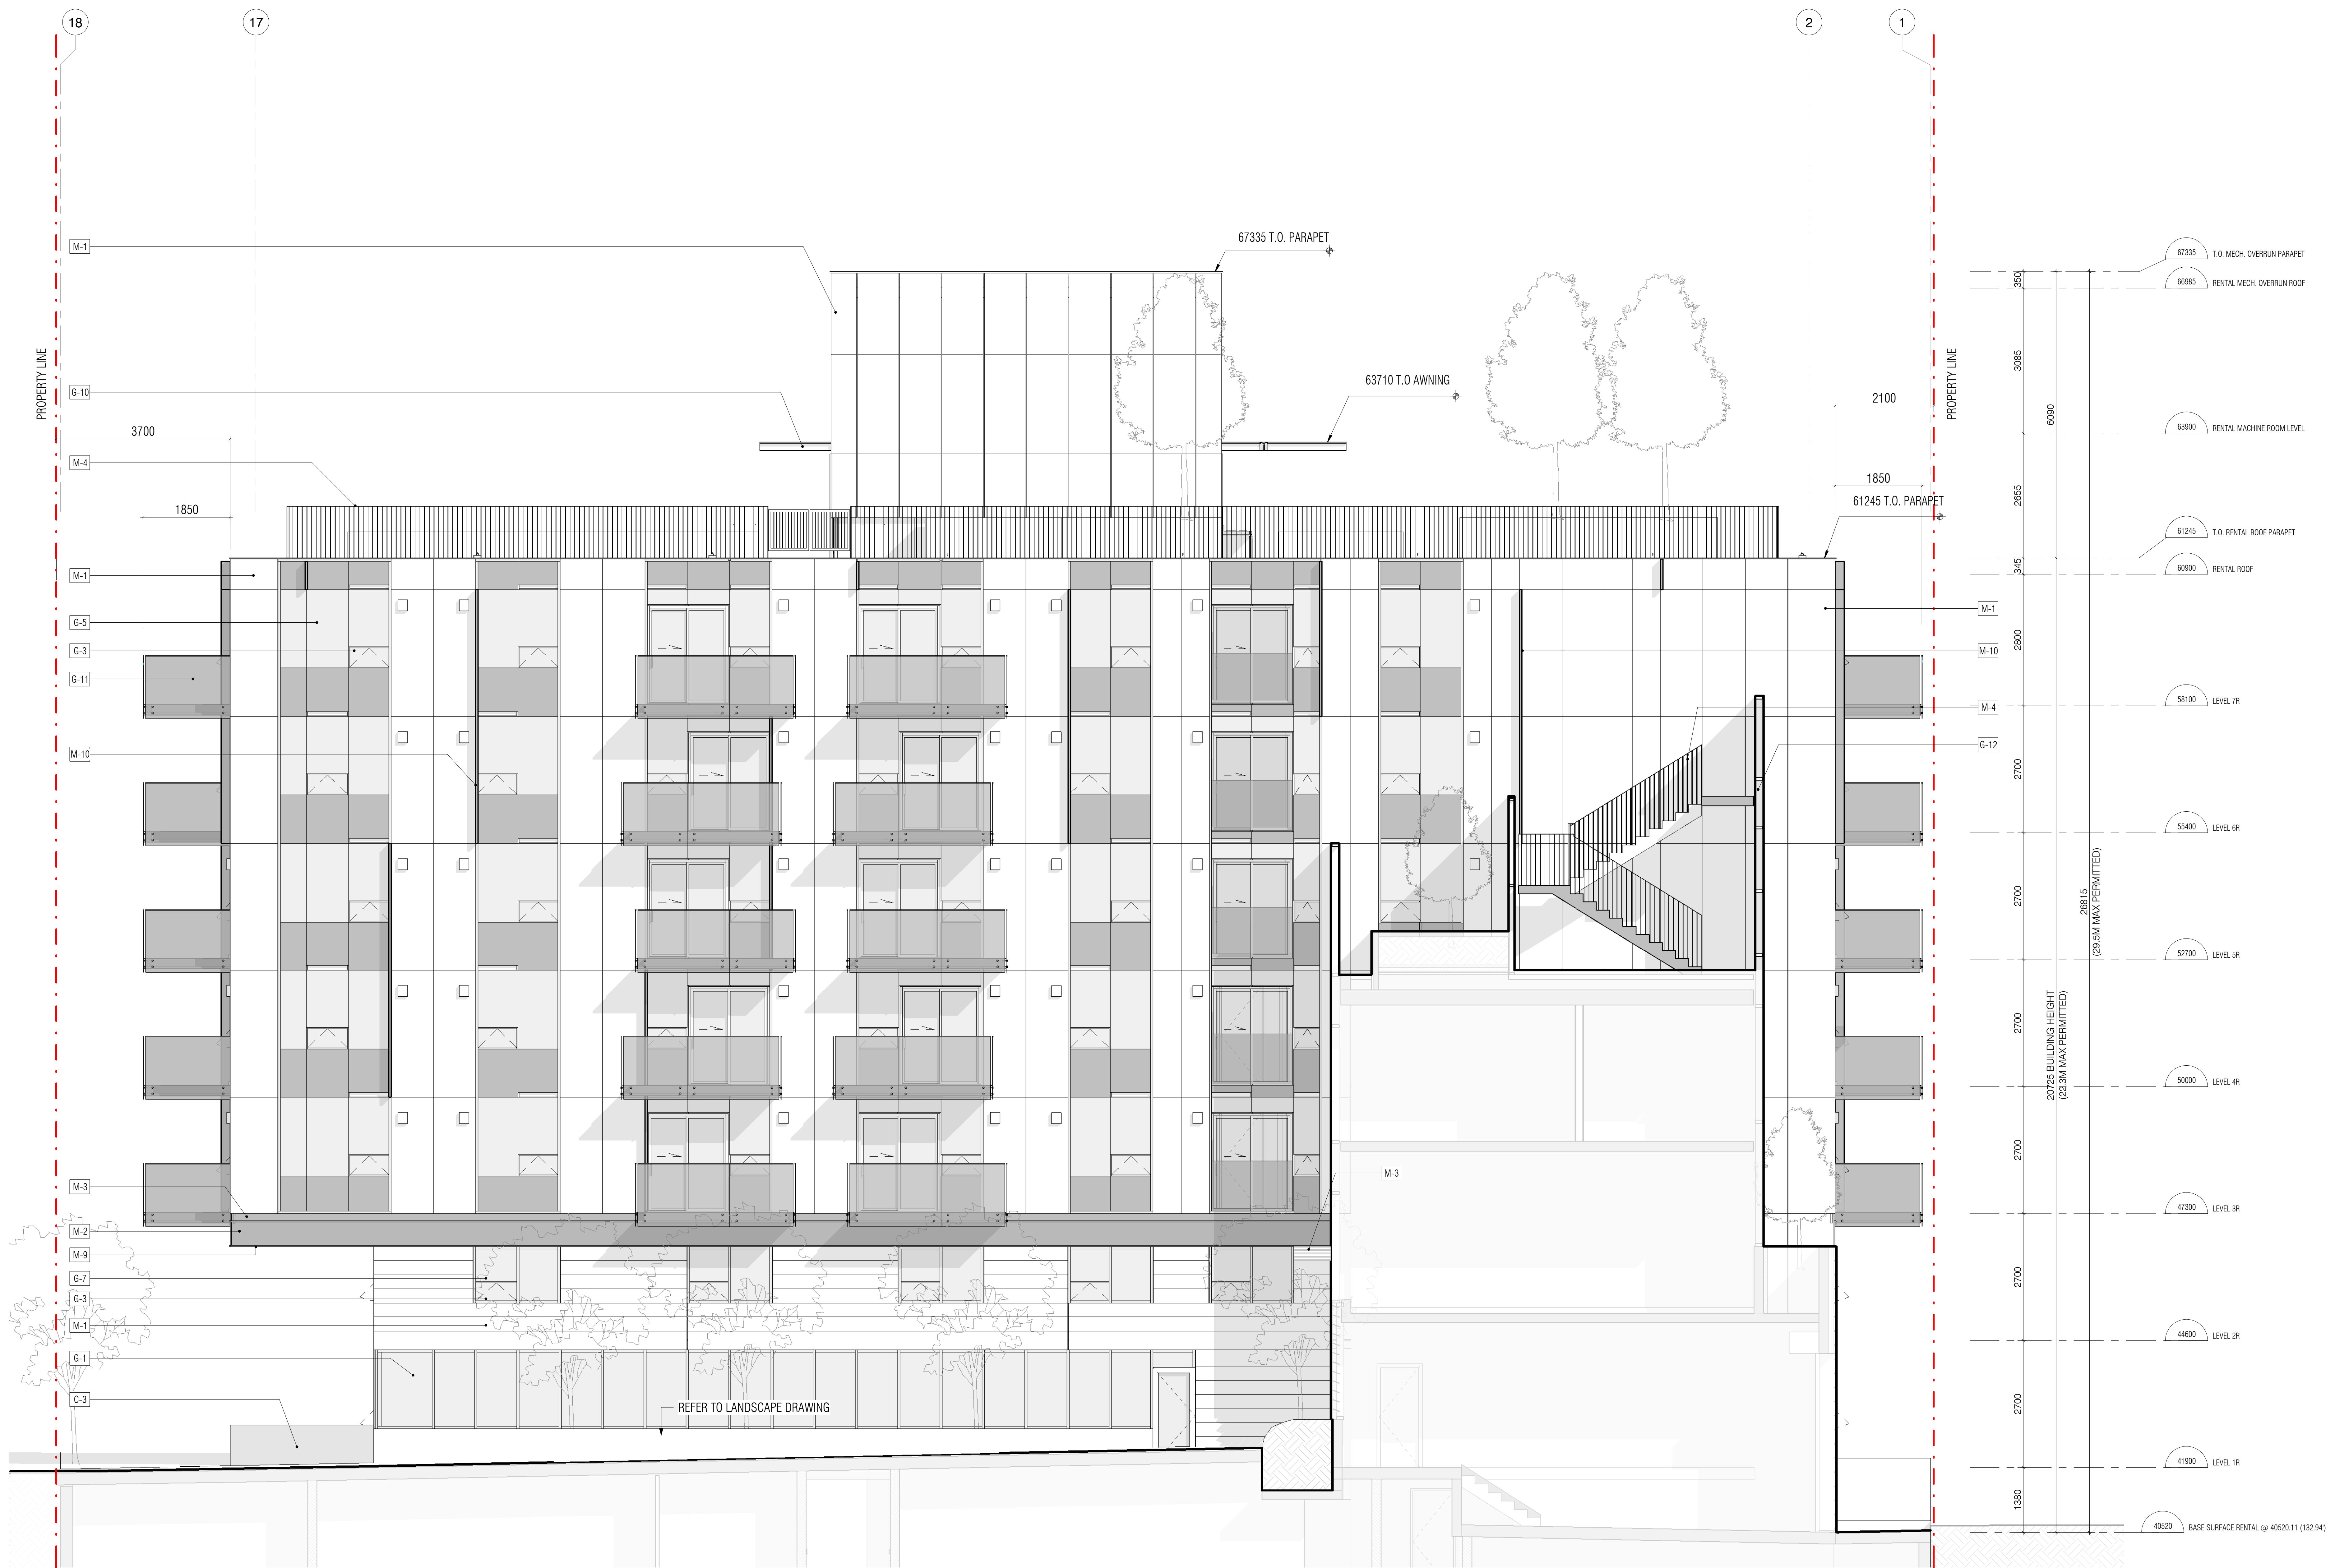

1 RENTAL - ENLARGED EAST ELEVATION
1:50

MATERIALS LEGEND

- | | | | |
|--|----------------------------|---|---|
| M-1 METAL CLADDING | M-10 FEATURE METAL CAP | G-1 DOUBLE GLAZED CURTAIN WALL | G-9 GLASS SHADE IN TEMPERED/LAMINATED GLASS |
| M-2 METAL FASCIA | M-11 MECH-VENT | G-2 DOUBLE GLAZED WINDOW WALL AT BALCONY | G-10 GLASS AWNING |
| M-3 METAL SCREEN/LOUVER | C-1 PRECAST CONCRETE PANEL | G-3 DOUBLE GLAZED OPERABLE WINDOW | G-11 GLASS GUARDRAIL |
| M-4 METAL GUARDRAIL/METAL STAIR AND HANDRAIL | C-2 CONCRETE PLANTER | G-4 DOUBLE GLAZED WITH STAINLESS STEEL SPIDER CONNECTION | G-12 GLASS SCREEN IN ALUMINUM FRAME |
| M-5 METAL FRAME AND DOOR | C-3 PAINTED CONCRETE | G-5 DOUBLE GLAZED ALUMINUM HYBRID WINDOW | G-13 DOUBLE GLAZED SKYLIGHT |
| M-6 HIGH TRANSPARENCY METAL ROLLING SHUTTER | C-4 PRECAST PLANTER | G-6 DOUBLE GLAZED CURVED ALUMINUM RIBBON WINDOW | G-14 GLAZED WIND SCREEN |
| M-7 METAL GATE | S-1 ACRYLIC STUCCO | G-7 DOUBLE GLAZED ALUMINUM RIBBON WINDOW | G-15 DOUBLE GLAZED ALUM SLIDER |
| M-8 HIGH TRANSPARENCY METAL SCREEN | | G-8 CUT-OUT GLAZING IN DOUBLE GLAZED ALUMINUM CURTAIN WALL COMPOSED OF VIEW AND SPANDREL PANELS | G-16 GLASS SOFFIT |
| M-9 METAL SOFFIT | | | |

2	ISSUED FOR DP 100% DD	2017-08-28
1	ISSUED FOR 60% DD COASTING	2016-08-19
Rev.	Description	Date

REVISIONS

BT | A

BING THOM ARCHITECTS
 1430 Burrard Street Vancouver, BC V6Z 3A3
 T 604-681-1811 F 604-681-1343 E office@btggroup.com
 Web Address www.btggroup.com

DO NOT SCALE DRAWINGS
 VERIFY ALL DIMENSIONS ON SITE. REPORT ANY DISCREPANCIES TO THE CONSULTANT PRIOR TO CONSTRUCTION.
 WORK ONLY FROM DRAWINGS ISSUED FOR CONSTRUCTION.
 DESTROY DRAWINGS WITH EXPIRED REVISION NUMBER.

Copyright reserved. This drawing and design remains the exclusive property of BTG ARCHITECTS INC. and shall be the property of the client. Any use of this drawing without the prior written consent of BTG ARCHITECTS INC. is prohibited.

DRAWN BY	CHK	INT	SCALE
SN	NH	AJ/SH	As Indicated
DRAWING DATE			02/01/17


Burrard and Nelson

PROJECT

ENLARGED BUILDING ELEVATION - RENTAL

TITLE	PROJECT No.	719	ISSUE No.
	CADD FILE		
	DRAWING NUMBER		

AR401

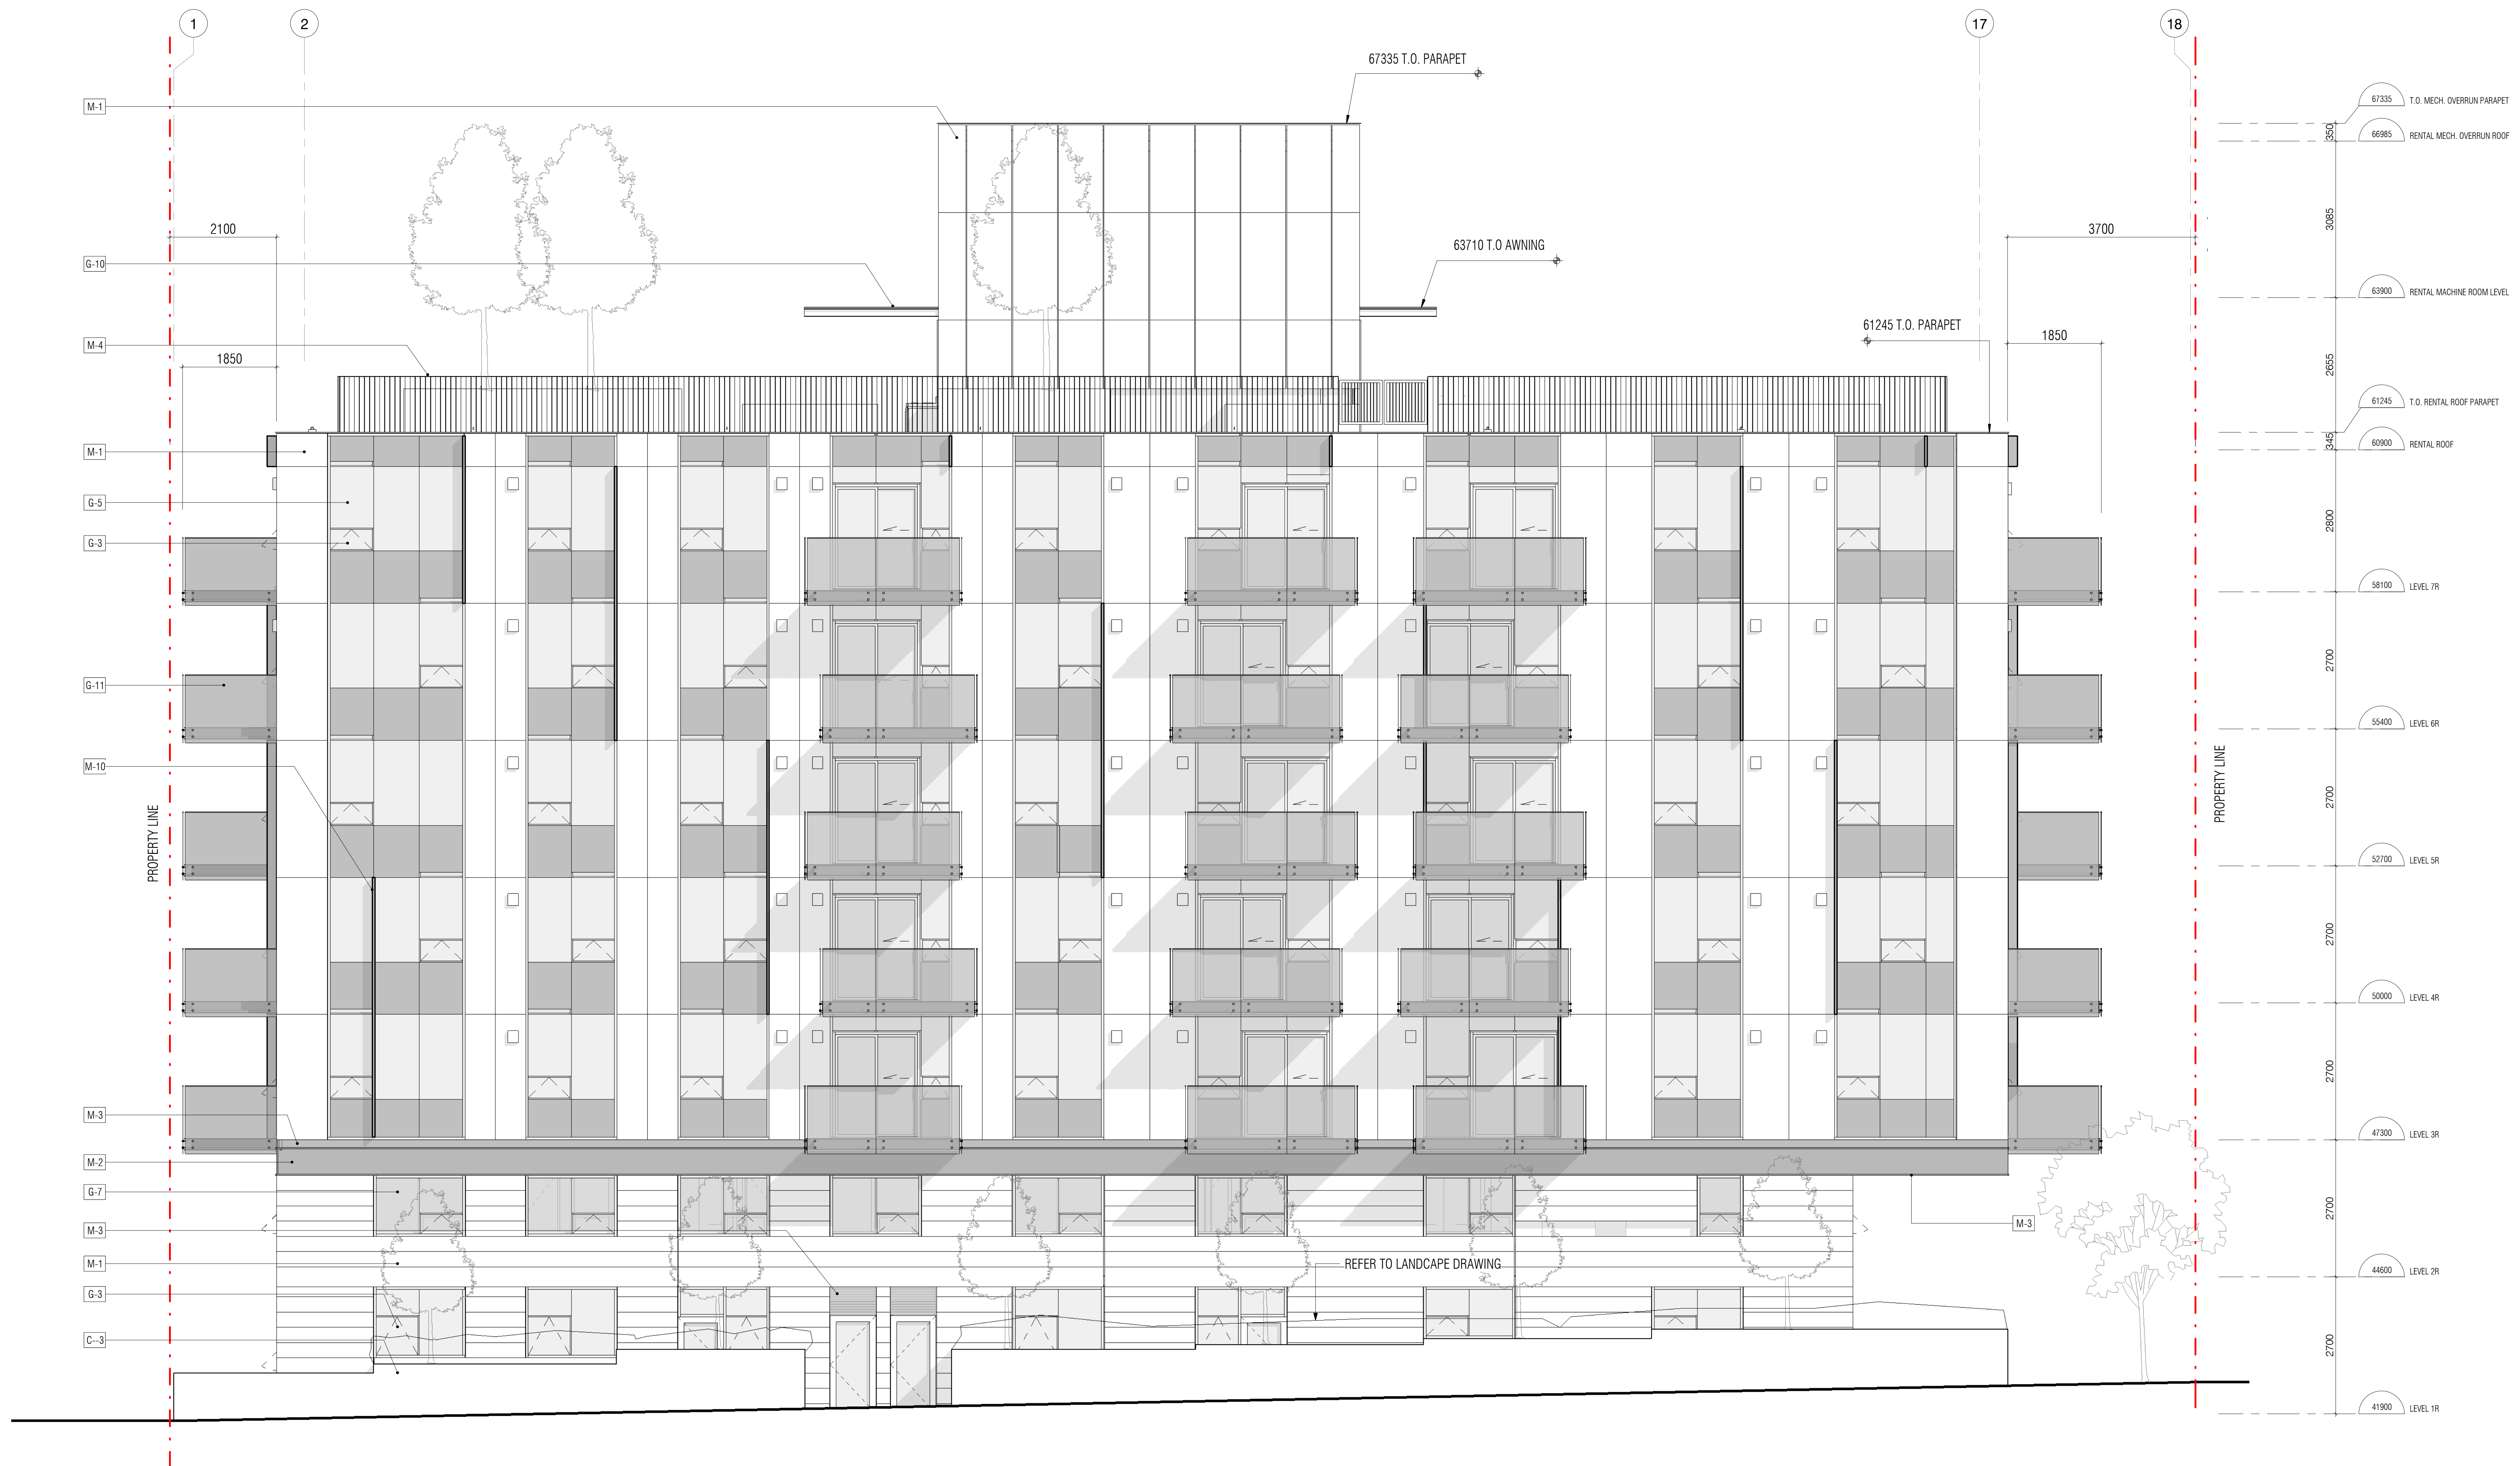

1 RENTAL - ENLARGED WEST ELEVATION
1:50

MATERIALS LEGEND

- | | | | |
|--|----------------------------|---|---|
| M-1 METAL CLADDING | M-10 FEATURE METAL CAP | G-1 DOUBLE GLAZED CURTAIN WALL | G-9 GLASS SHADE IN TEMPERED/LAMINATED GLASS |
| M-2 METAL FASCIA | M-11 MECH-VENT | G-2 DOUBLE GLAZED WINDOW WALL AT BALCONY | G-10 GLASS AWNING |
| M-3 METAL SCREEN/LOUVER | C-1 PRECAST CONCRETE PANEL | G-3 DOUBLE GLAZED OPERABLE WINDOW | G-11 GLASS GUARDRAIL |
| M-4 METAL GUARDRAIL/METAL STAIR AND HANDRAIL | C-2 CONCRETE PLANTER | G-4 DOUBLE GLAZED WITH STAINLESS STEEL SPIDER CONNECTION | G-12 GLASS SCREEN IN ALUMINUM FRAME |
| M-5 METAL FRAME AND DOOR | C-3 PAINTED CONCRETE | G-5 DOUBLE GLAZED ALUMINUM HYBRID WINDOW | G-13 DOUBLE GLAZED SKYLIGHT |
| M-6 HIGH TRANSPARENCY METAL ROLLING SHUTTER | C-4 PRECAST PLANTER | G-6 DOUBLE GLAZED CURVED ALUMINUM RIBBON WINDOW | G-14 GLAZED WIND SCREEN |
| M-7 METAL GATE | S-1 ACRYLIC STUCCO | G-7 DOUBLE GLAZED ALUMINUM RIBBON WINDOW | G-15 DOUBLE GLAZED ALUM SLIDER |
| M-8 HIGH TRANSPARENCY METAL SCREEN | | G-8 CUT-OUT GLAZING IN DOUBLE GLAZED ALUMINUM CURTAIN WALL COMPOSED OF VIEW AND SPANDREL PANELS | G-16 GLASS SOFFIT |
| M-9 METAL SOFFIT | | | |

NO.	DESCRIPTION	DATE
2	ISSUED FOR DP 100% DD	2017-08-29
1	ISSUED FOR 60% DD COSTING	2016-08-19

BT | A
 BING THOM ARCHITECTS
 1430 Burrard Street Vancouver, BC V6Z 2A3
 T 604 402 1811 F 604 684 1343 E office@btggroup.com
 Web Address www.btggroup.com

DO NOT SCALE DRAWINGS
 VERIFY ALL DIMENSIONS ON SITE. REPORT ANY DISCREPANCIES TO THE CONSULTANT PRIOR TO CONSTRUCTION.
 WORK ONLY FROM DRAWINGS ISSUED FOR CONSTRUCTION.
 DESTROY DRAWINGS WITH EXPIRED REVISION NUMBER.

Copyright reserved. This drawing and design remains the exclusive property of BTG ARCHITECTS INC. and shall be treated as confidential. Approval shall not be used for any other project without written consent. All rights reserved. All other drawings are the property of BTG ARCHITECTS INC. and shall be treated as confidential.

DRAWN BY	CHK	INT	SCALE
SN	NH	AJ/SH	As Indicated
			DRAWING DATE
			02/20/17

Burrard and Nelson

PROJECT
 ENLARGED BUILDING ELEVATION - RENTAL

TITLE	PROJECT No.	ISSUE No.
	719	
CADD FILE		
DRAWING NUMBER		

AR402