

DATE:	2018.06.05
PROJECT:	RETAIL BUILDING
CLIENT:	1000 15th Street, Suite 1000, San Francisco, CA 94103
ARCHITECT:	FRANCL ARCHITECTURE
PROJECT NO.:	1000 15th Street, Suite 1000, San Francisco, CA 94103
DATE:	2018.06.05
PROJECT:	RETAIL BUILDING
CLIENT:	1000 15th Street, Suite 1000, San Francisco, CA 94103
ARCHITECT:	FRANCL ARCHITECTURE
PROJECT NO.:	1000 15th Street, Suite 1000, San Francisco, CA 94103

COMMENTS:  
 1. SEE SHEET 1000 15th Street, Suite 1000, San Francisco, CA 94103

DATE: 2018.06.05  
 PROJECT: RETAIL BUILDING  
 CLIENT: 1000 15th Street, Suite 1000, San Francisco, CA 94103  
 ARCHITECT: FRANCL ARCHITECTURE  
 PROJECT NO.: 1000 15th Street, Suite 1000, San Francisco, CA 94103

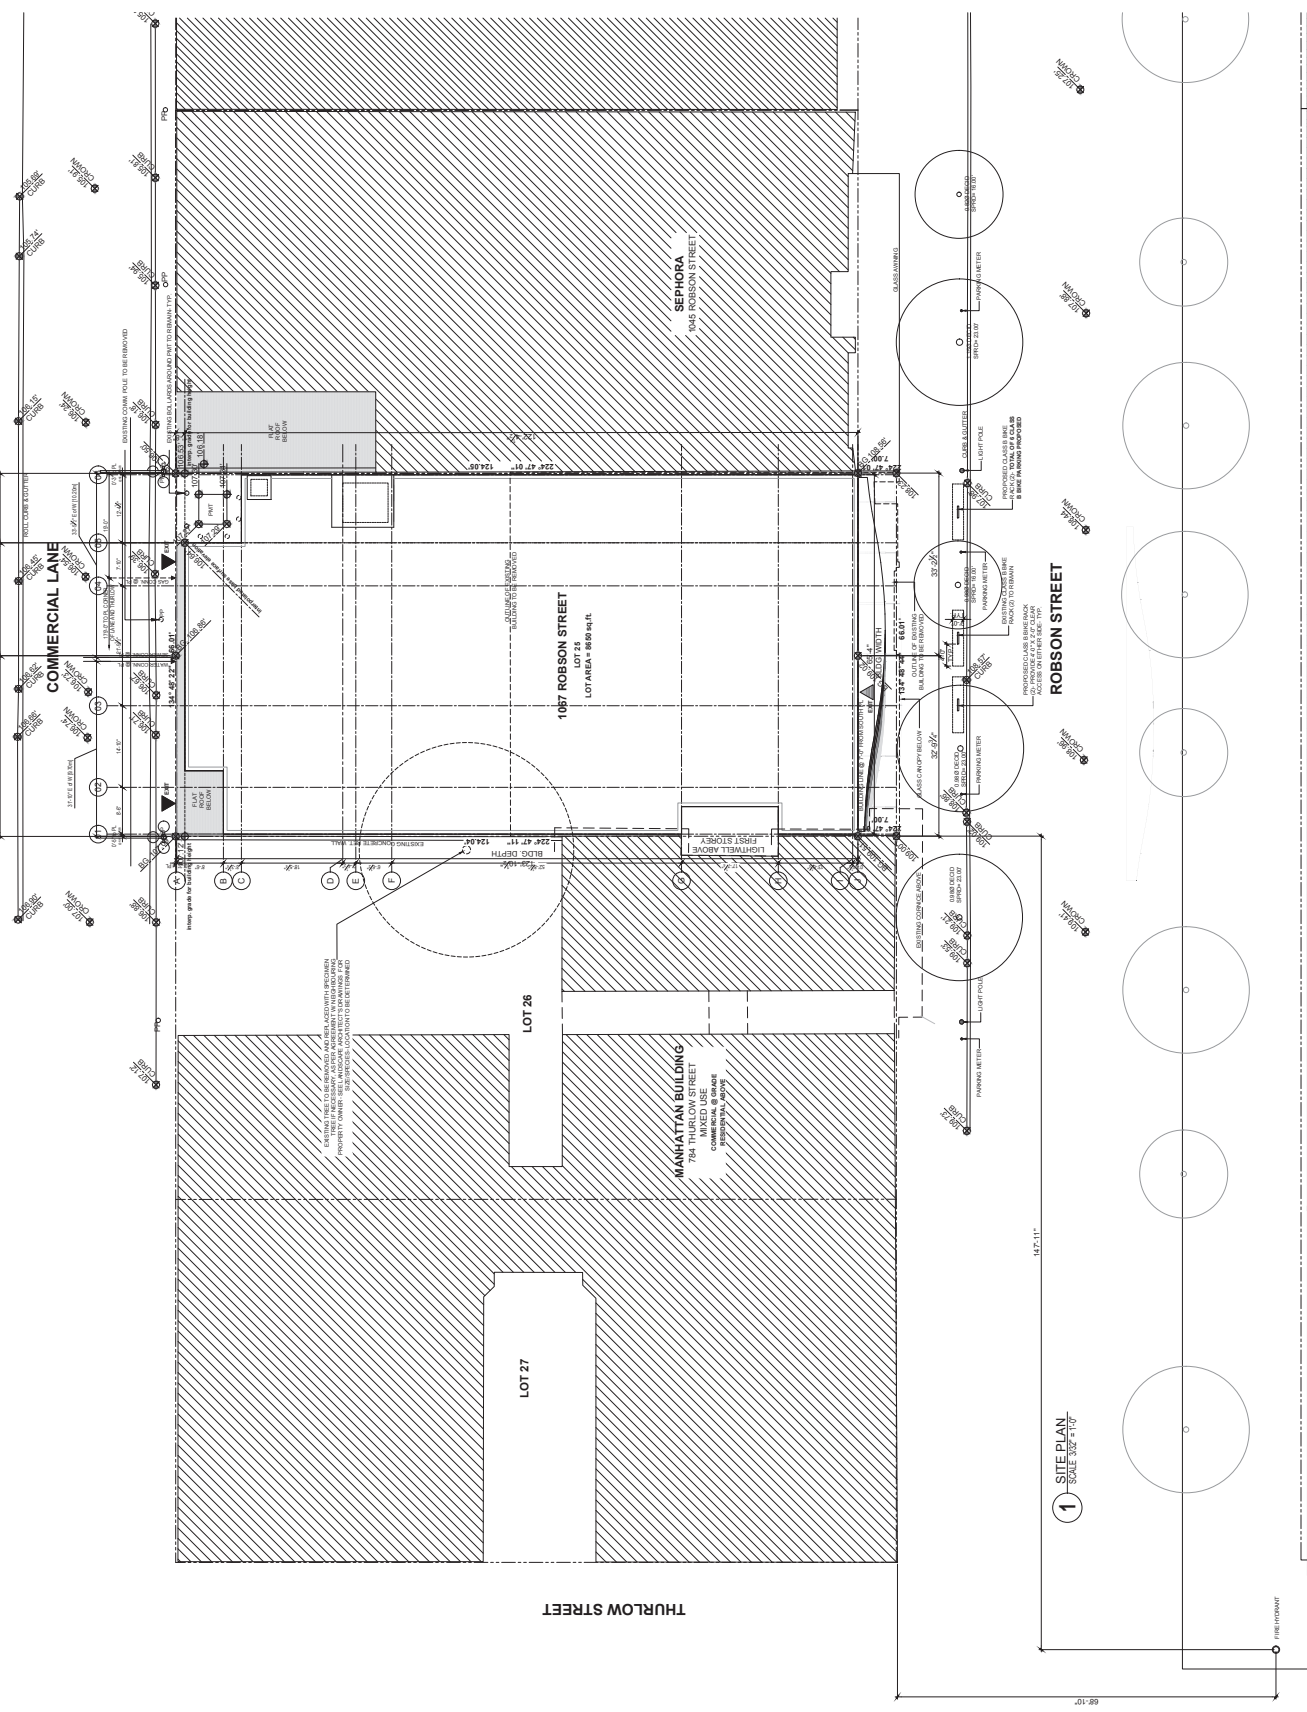

1 SITE PLAN  
 SCALE 1/8" = 1'-0"

DATE: 2018.06.05  
 PROJECT: RETAIL BUILDING  
 CLIENT: 1000 15th Street, Suite 1000, San Francisco, CA 94103  
 ARCHITECT: FRANCL ARCHITECTURE  
 PROJECT NO.: 1000 15th Street, Suite 1000, San Francisco, CA 94103