

Issue	
1	18-8-20 Issued for DP

Revision	


N
Commercial Development

107 East 3rd Ave.
Vancouver BC


Scale	
N/A	
Date	
16 May 2018	Project Code TGO
Drawn	
AS	Checked HK

Site Plan

A101

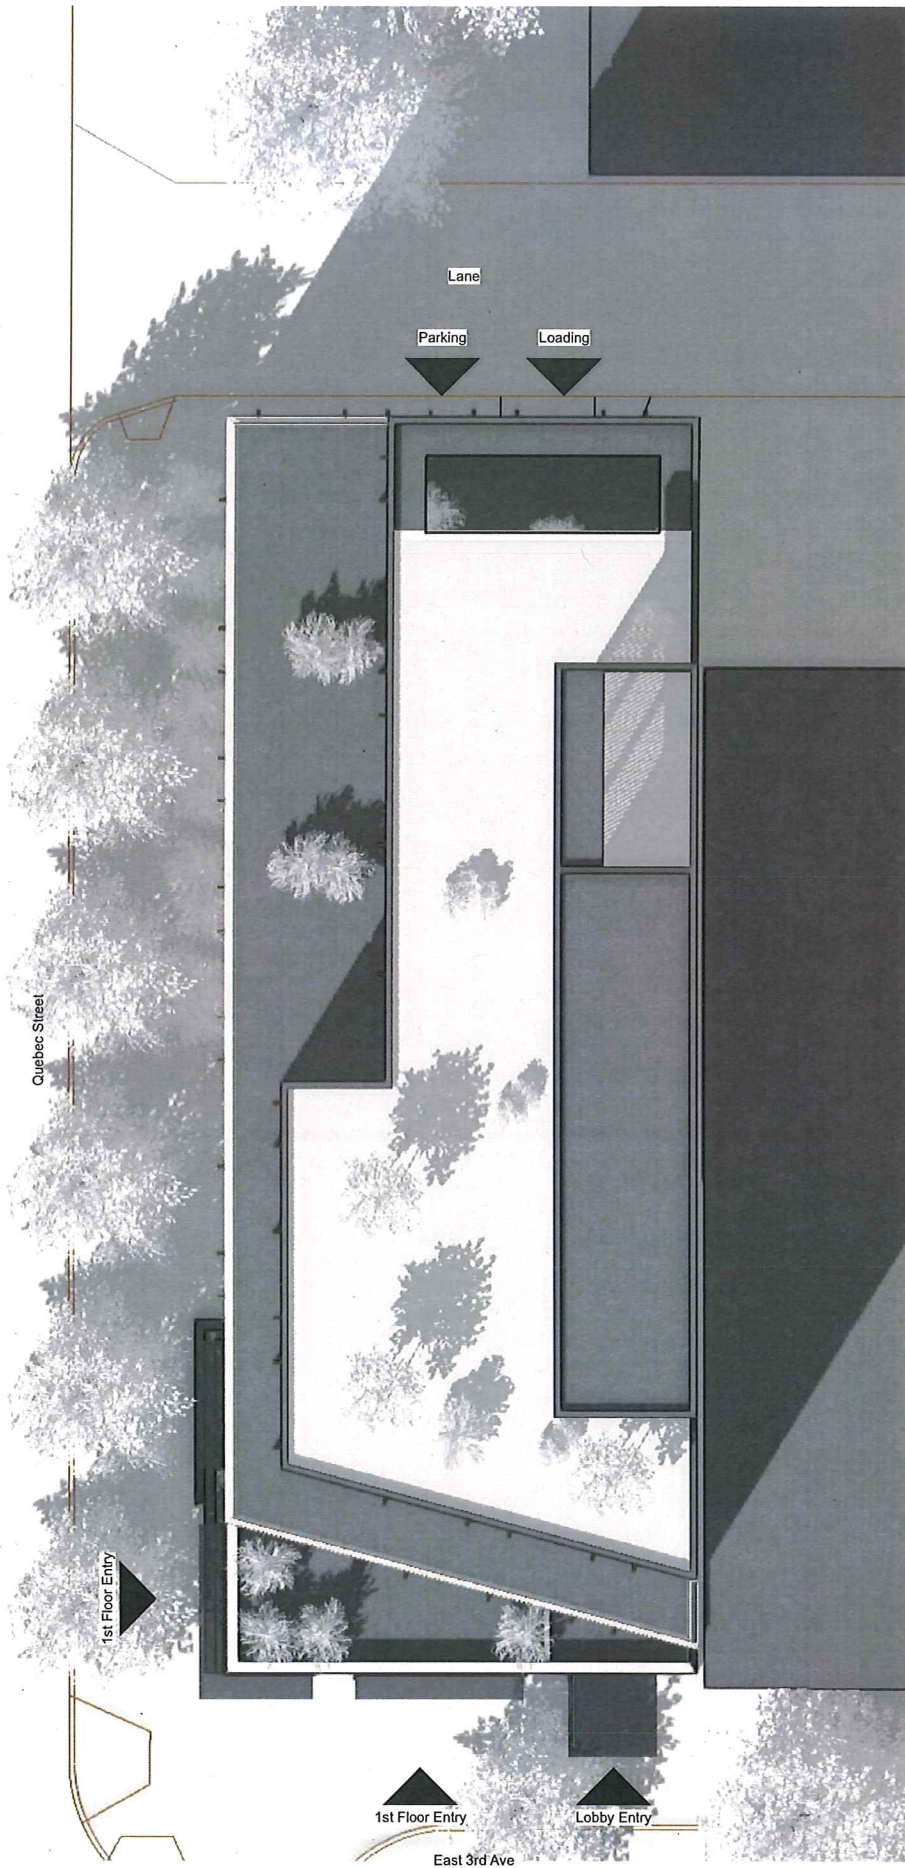

1 Rendered Site Plan
Scale: 1/8" = 1'-0"

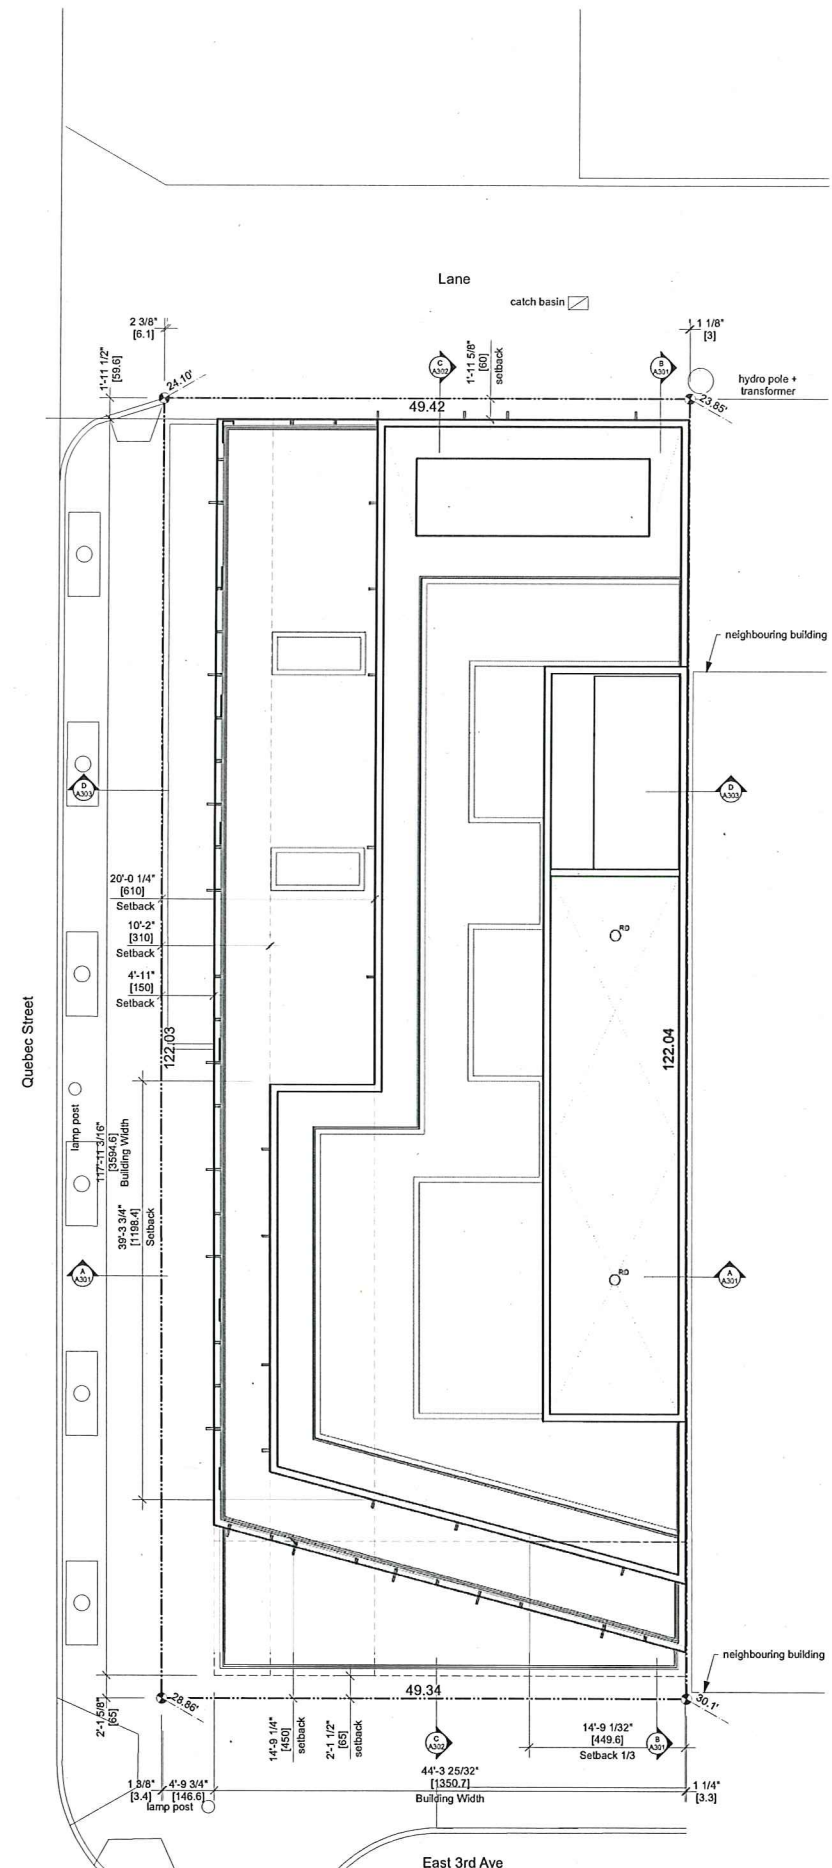

2 Roof Plan
Scale: 1/8" = 1'-0"