


EXISTING NORTH ELEVATION
1/4" = 1'-0"

EXISTING EAST ELEVATION
1/4" = 1'-0"

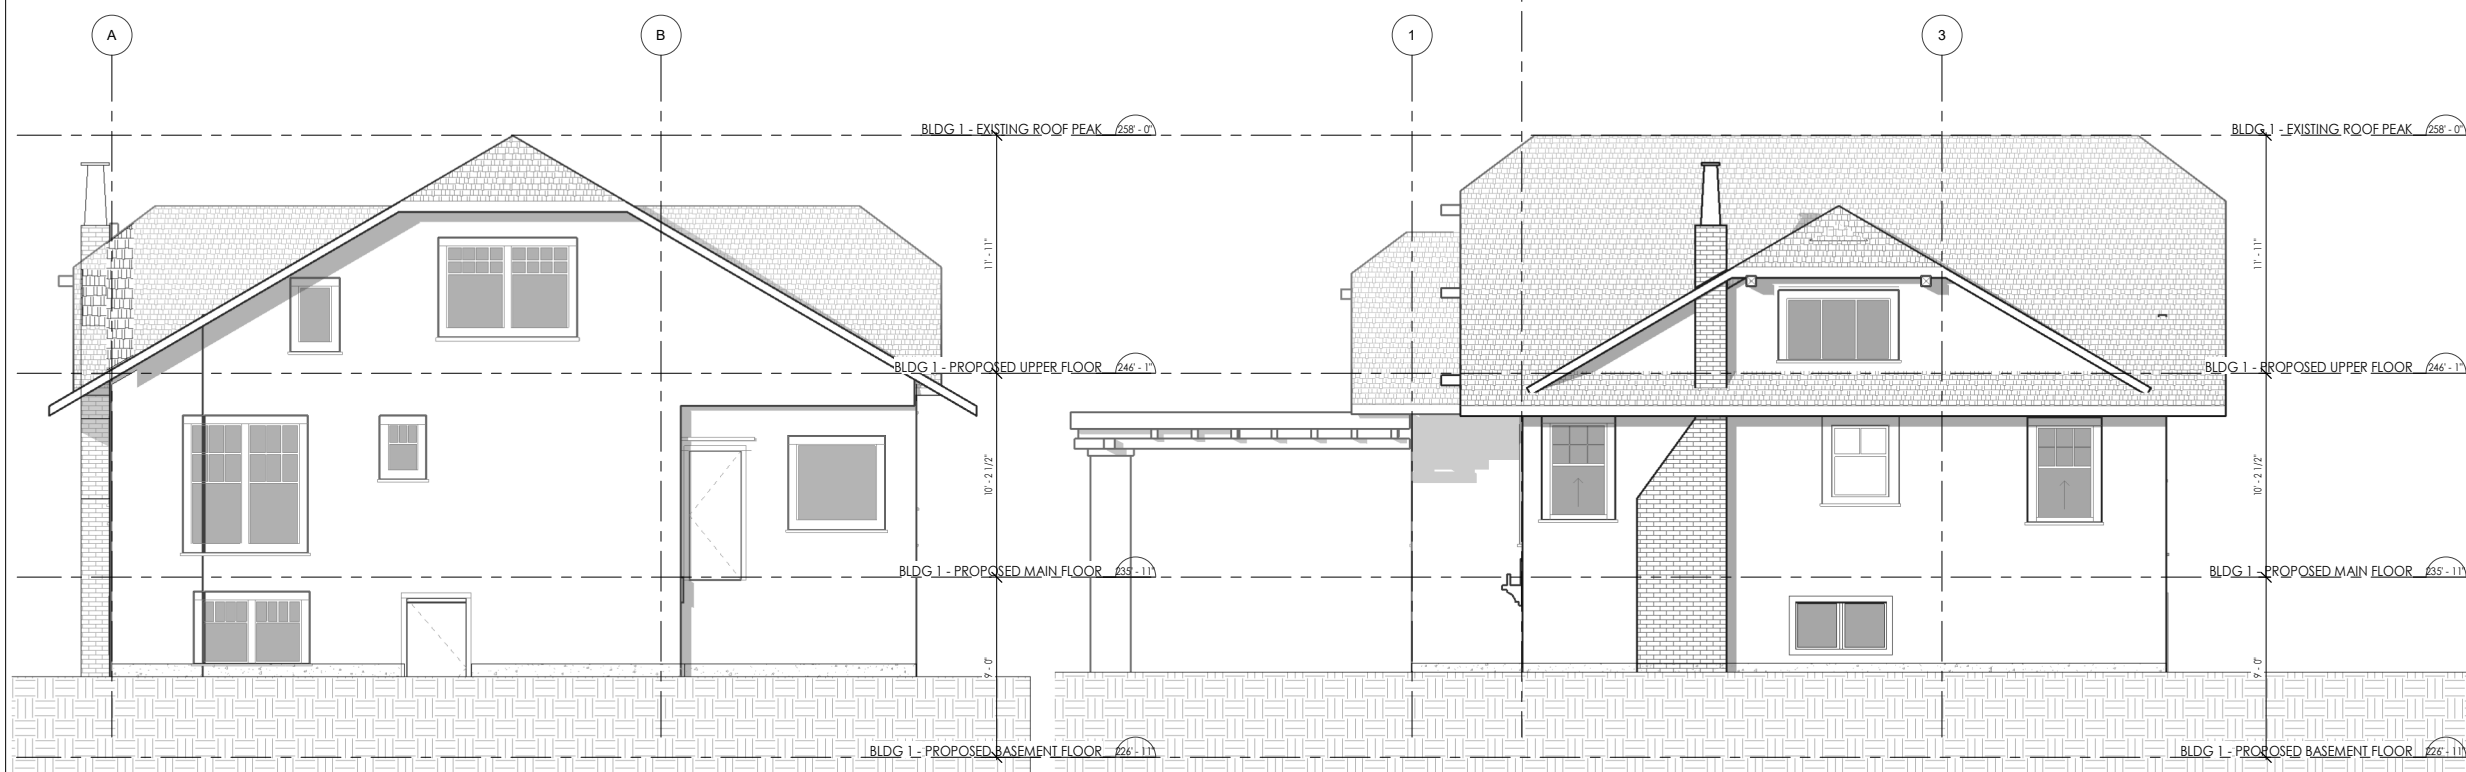

EXISTING SOUTH ELEVATION
1/4" = 1'-0"

EXISTING WEST ELEVATION
1/4" = 1'-0"

NO	DATE	DESCRIPTION
3	JUN 14, 2019	DEVELOPMENT PERMIT 1
2	MAR 28, 2019	SCHEMATIC DESIGN
1	FEB 04, 2019	SCHEMATIC DESIGN

REVISIONS:

NO.	DATE	DESCRIPTION
3	JUN 14, 2019	DEVELOPMENT PERMIT 1
2	MAR 28, 2019	SCHEMATIC DESIGN
1	FEB 04, 2019	SCHEMATIC DESIGN

ISSUE:

GRADUAL ARCHITECTURE INC.
 1. 604.733.7679
 f. 604.222.0198
 e. info@gradualarchitecture.com
 o. 2/F - 1892 West Broadway, Vancouver, B.C. Canada, V6J 1Y9
 www.gradualarchitecture.com

SEAL:

PROJECT

WEST 26TH PROPOSED DEVELOPMENT

1226 WEST 26TH AVE. VANCOUVER, BC


DRAWN BY: NJ / DF	ISSUE # 3
SCALE: AS SHOWN	PROJECT NO: GA-G 146

COPYRIGHT RESERVED. THIS DRAWING MUST NOT BE SCALED, VARIATIONS AND MODIFICATIONS TO WORK SHOWN ON THESE DRAWINGS SHALL NOT BE CARRIED OUT WITHOUT WRITTEN PERMISSION FROM GRADUAL ARCHITECTURE INC. (GA). THIS DRAWING IS THE EXCLUSIVE PROPERTY OF GA AND CAN BE REPRODUCED ONLY WITH GA'S WRITTEN PERMISSION. PLEASE NOTE THAT THIS DRAWING IS FOR PERMIT APPLICATION PURPOSES AND NOT INTEND TO BE ISSUED FOR CONSTRUCTION.


SHEET TITLE:

EXISTING ELEVATIONS


REVISION NO:	SHEET NO: A3.0
--------------	--------------------------

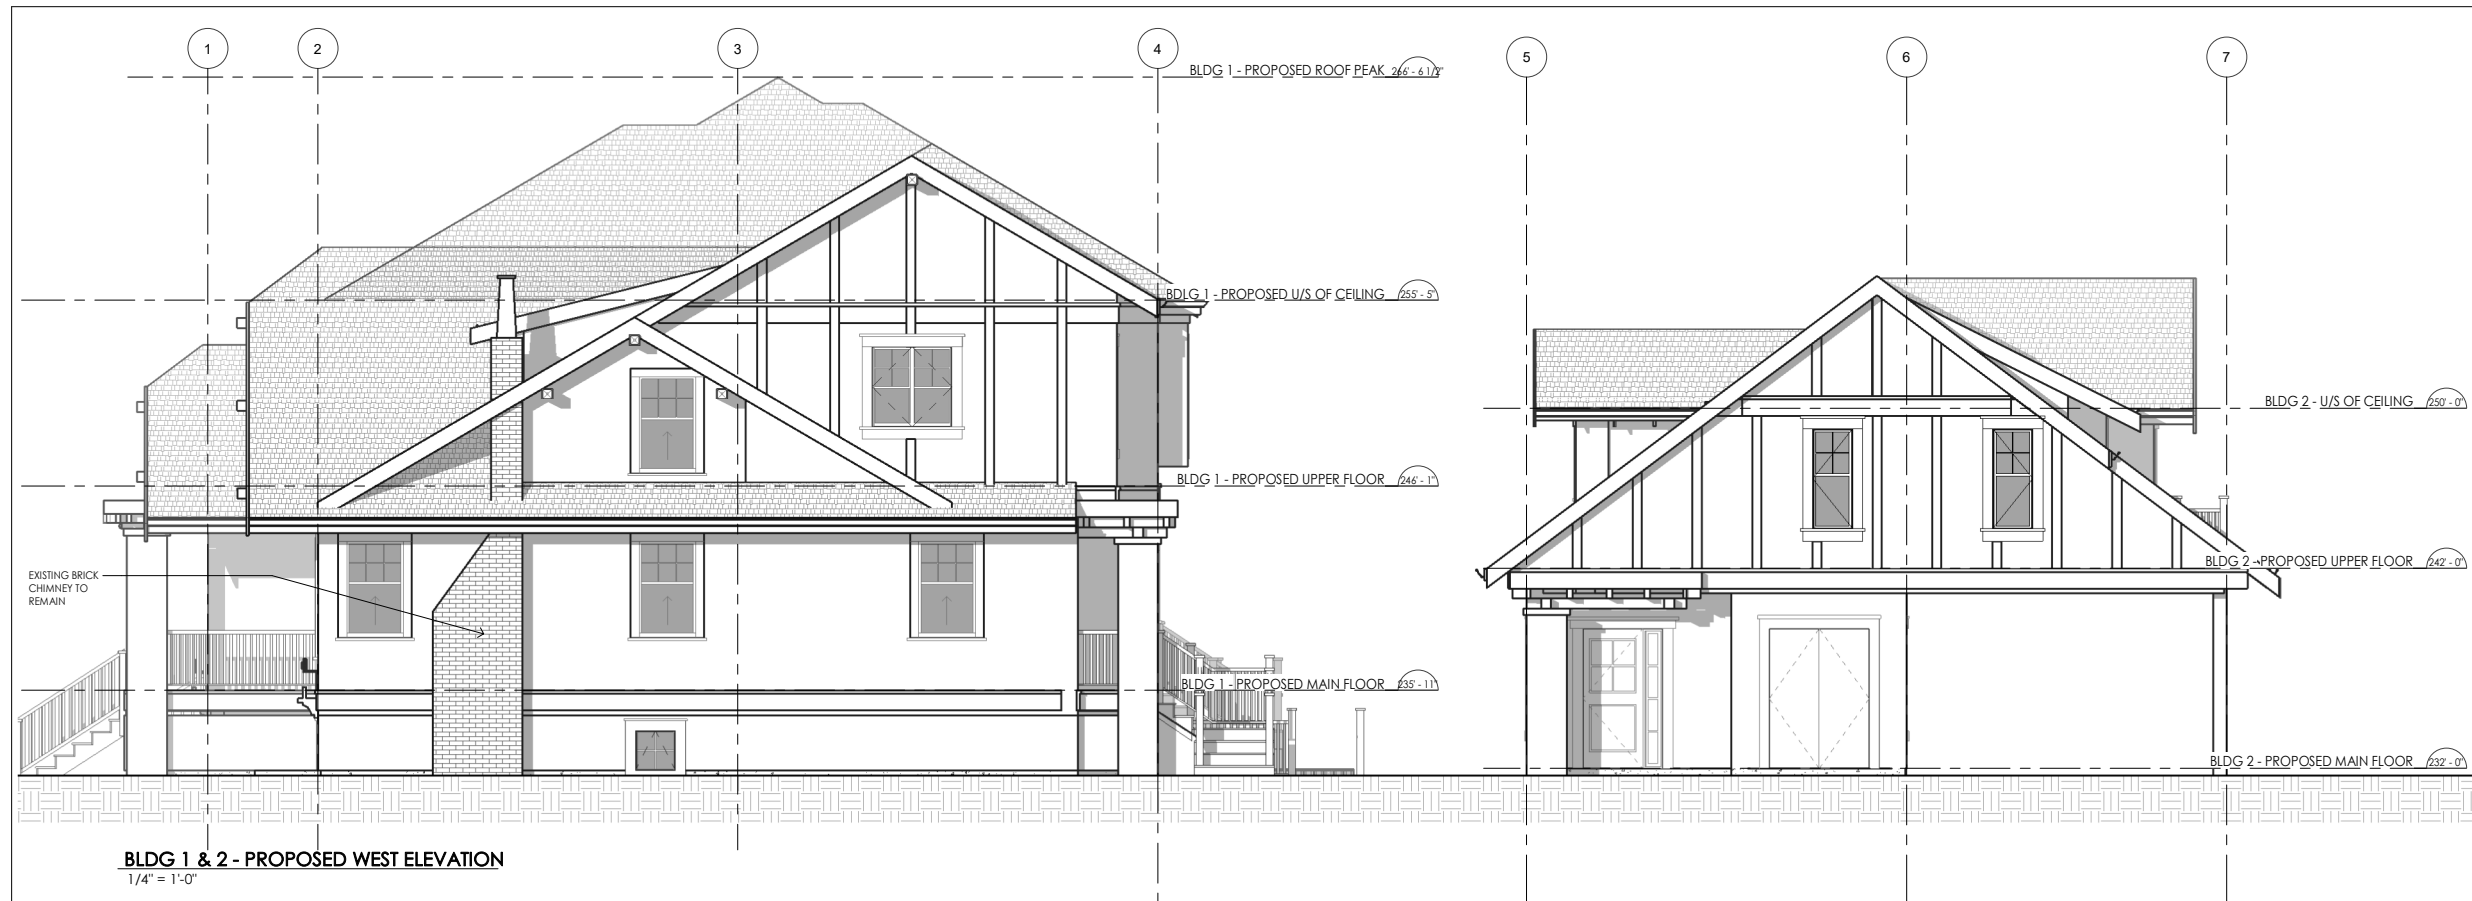

BLDG 1 & 2 - PROPOSED WEST ELEVATION
1/4" = 1'-0"

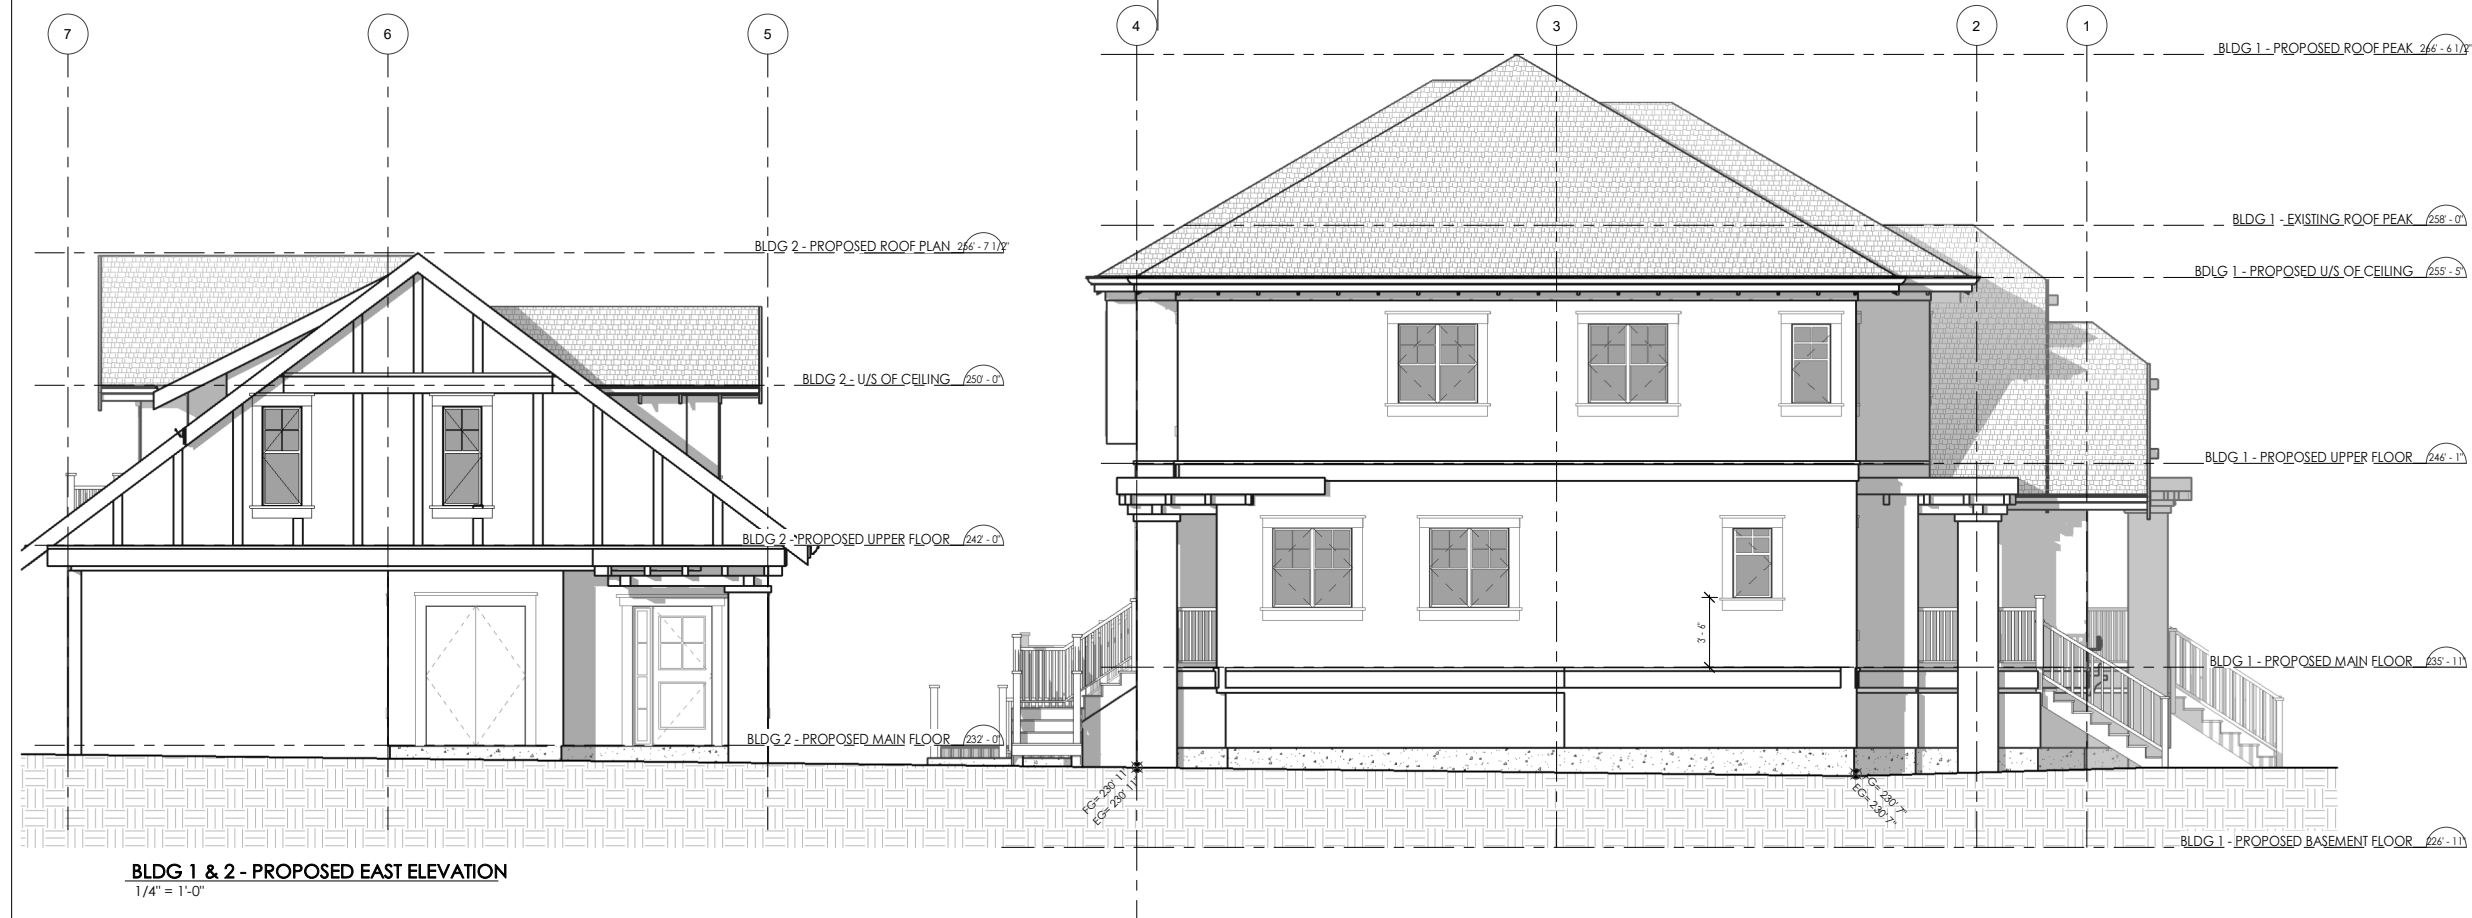

BLDG 1 & 2 - PROPOSED EAST ELEVATION
1/4" = 1'-0"

NO	DATE	DESCRIPTION
REVISIONS:		
3	JUN 14, 2019	DEVELOPMENT PERMIT 1
2	MAR 28, 2019	SCHEMATIC DESIGN
1	FEB 04, 2019	SCHEMATIC DESIGN
ISSUE:		
 1. 604.733.7679 1. 604.222.0198 e. info@gradualarchitecture.com a. 2/F - 1892 West Broadway, Vancouver, BC, Canada, V6J 1Y9 www.gradualarchitecture.com		

SEAL:

PROJECT

WEST 26TH PROPOSED DEVELOPMENT

1226 WEST 26TH AVE. VANCOUVER, BC

DRAWN BY:	ISSUE #
NJ / DF	3
SCALE:	PROJECT NO:
AS SHOWN	GA-G 146

COPYRIGHT RESERVED. THIS DRAWING MUST NOT BE SCALED. VARIATIONS AND MODIFICATIONS TO WORK SHOWN ON THESE DRAWINGS SHALL NOT BE CARRIED OUT WITHOUT WRITTEN PERMISSION FROM GRADUAL ARCHITECTURE INC. (GA). THIS DRAWING IS THE EXCLUSIVE PROPERTY OF GA AND CAN BE REPRODUCED ONLY WITH GA'S WRITTEN PERMISSION. PLEASE NOTE THAT THIS DRAWING IS FOR PERMIT APPLICATION PURPOSES AND NOT INTEND TO BE ISSUED FOR CONSTRUCTION.

SHEET TITLE:

OVERALL ELEVATION

REVISION NO:	SHEET NO:
	A3.6