




1 EAST ELEVATION
 Scale: 1/4" = 1'-0"

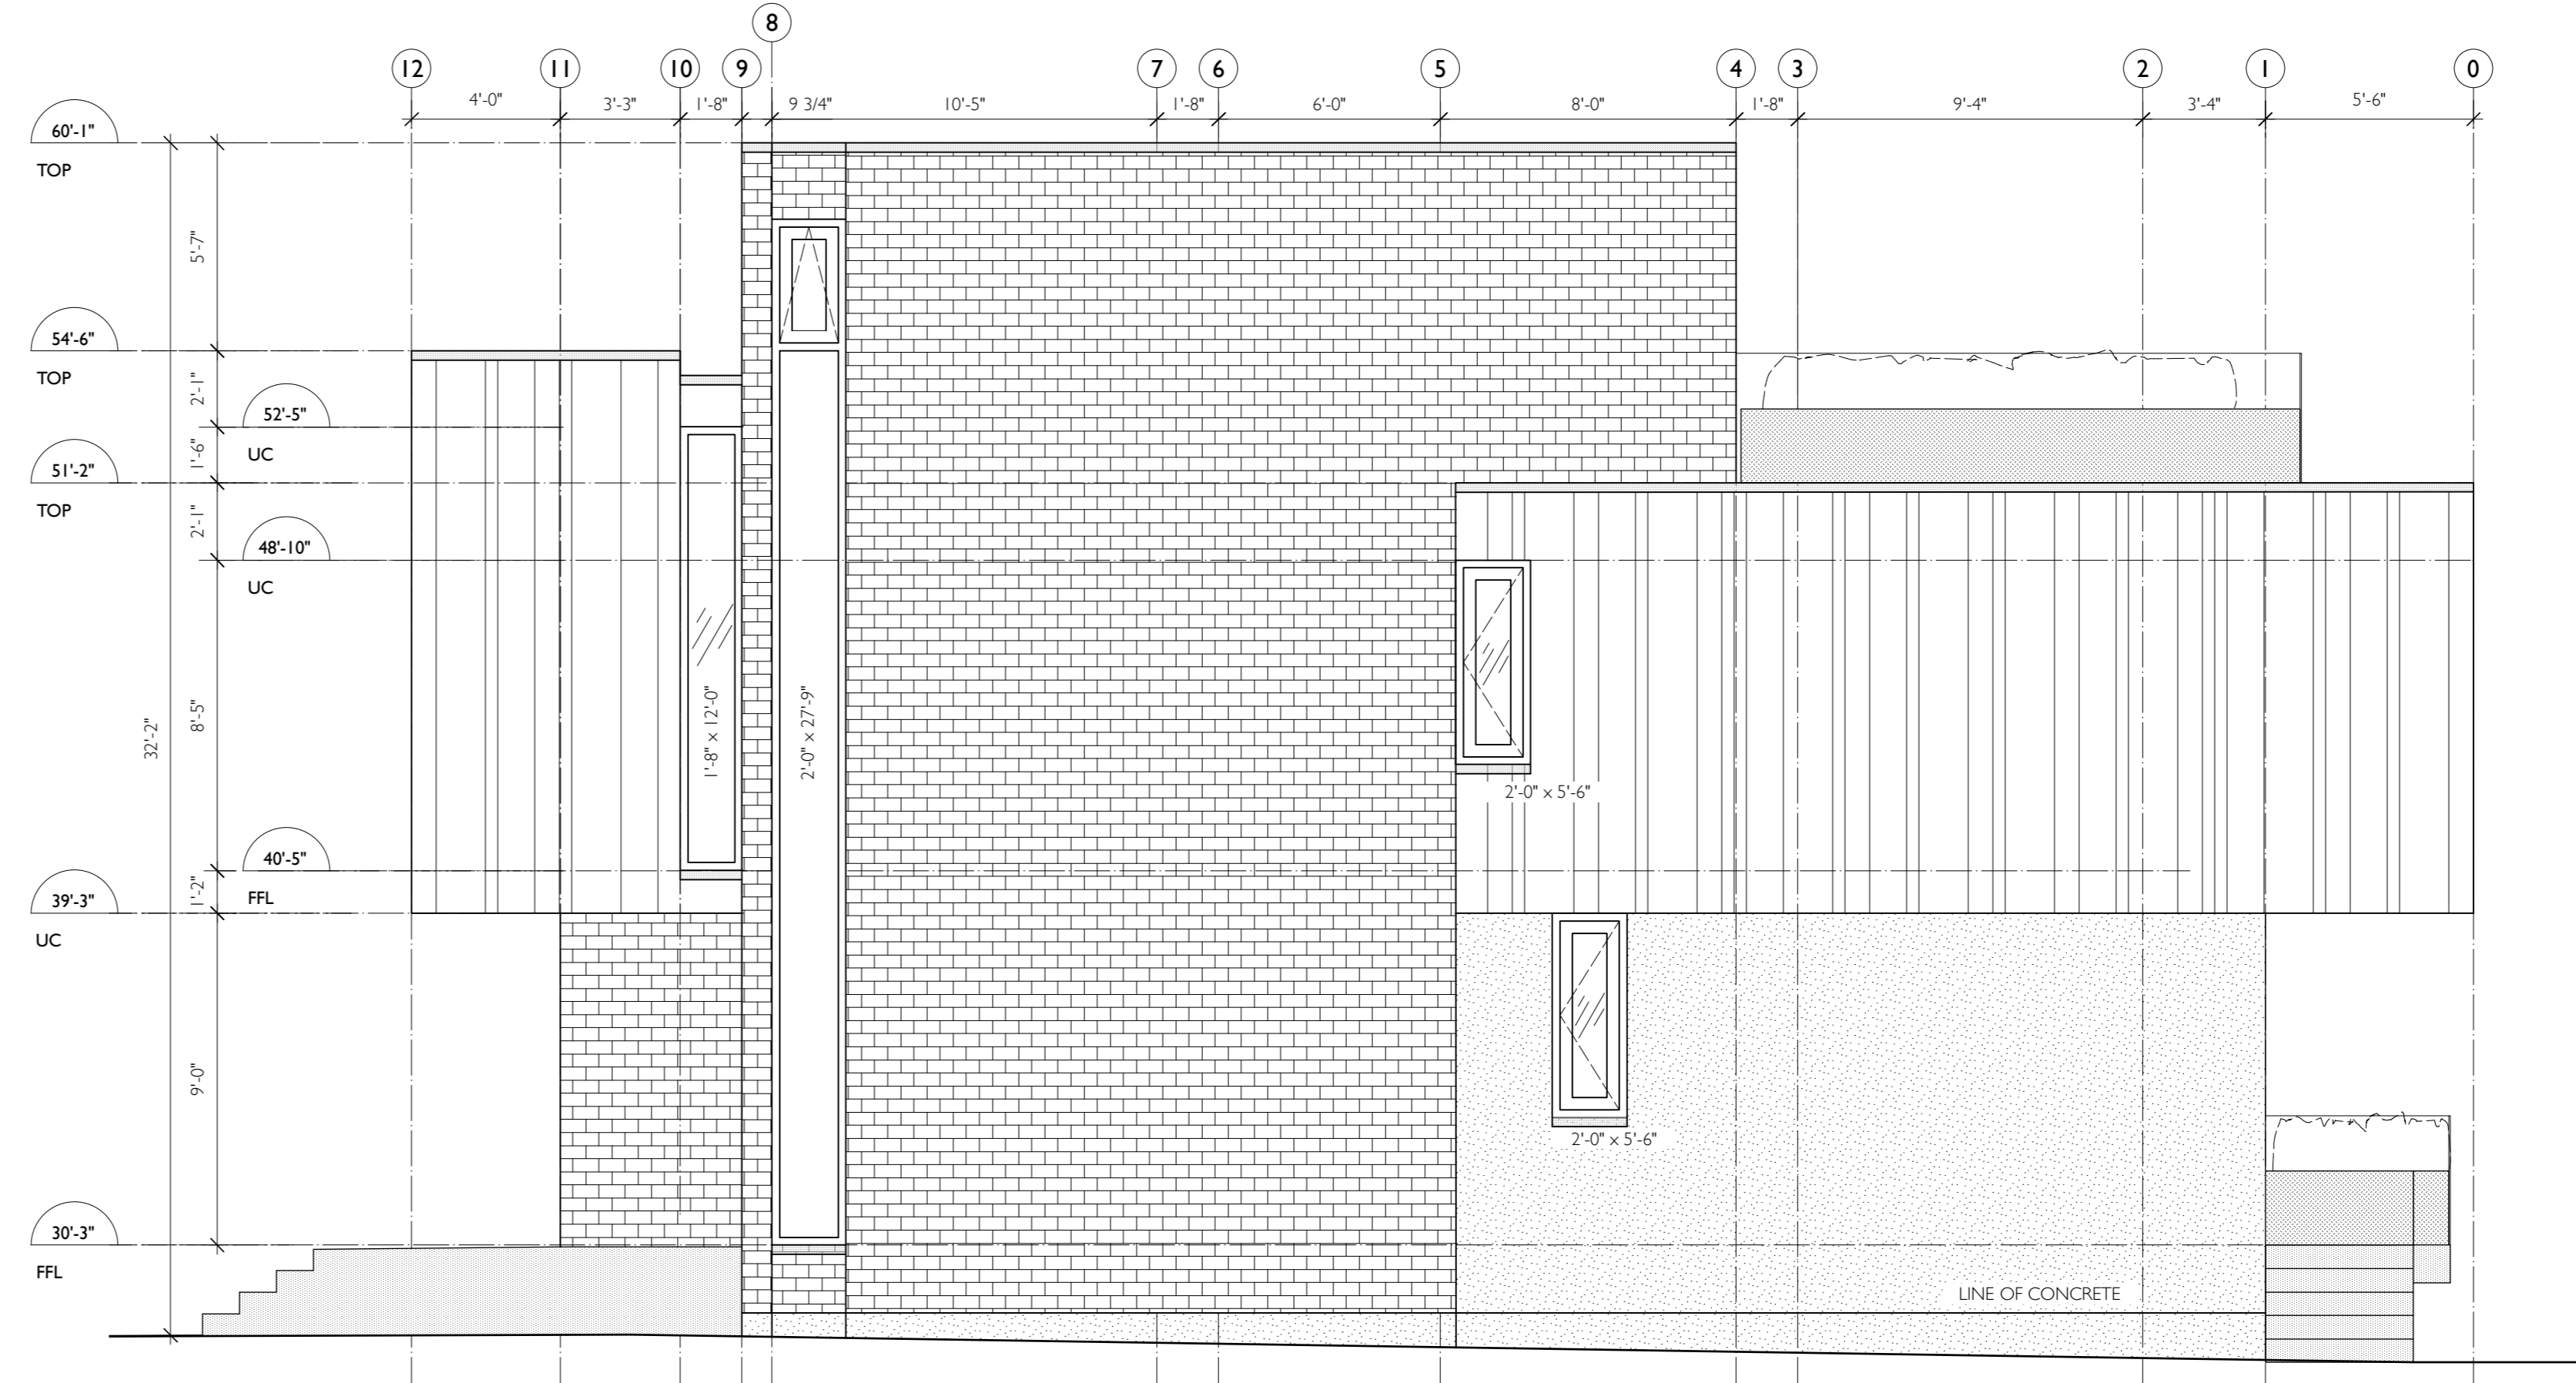

2 NORTH ELEVATION
 Scale: 1/4" = 1'-0"

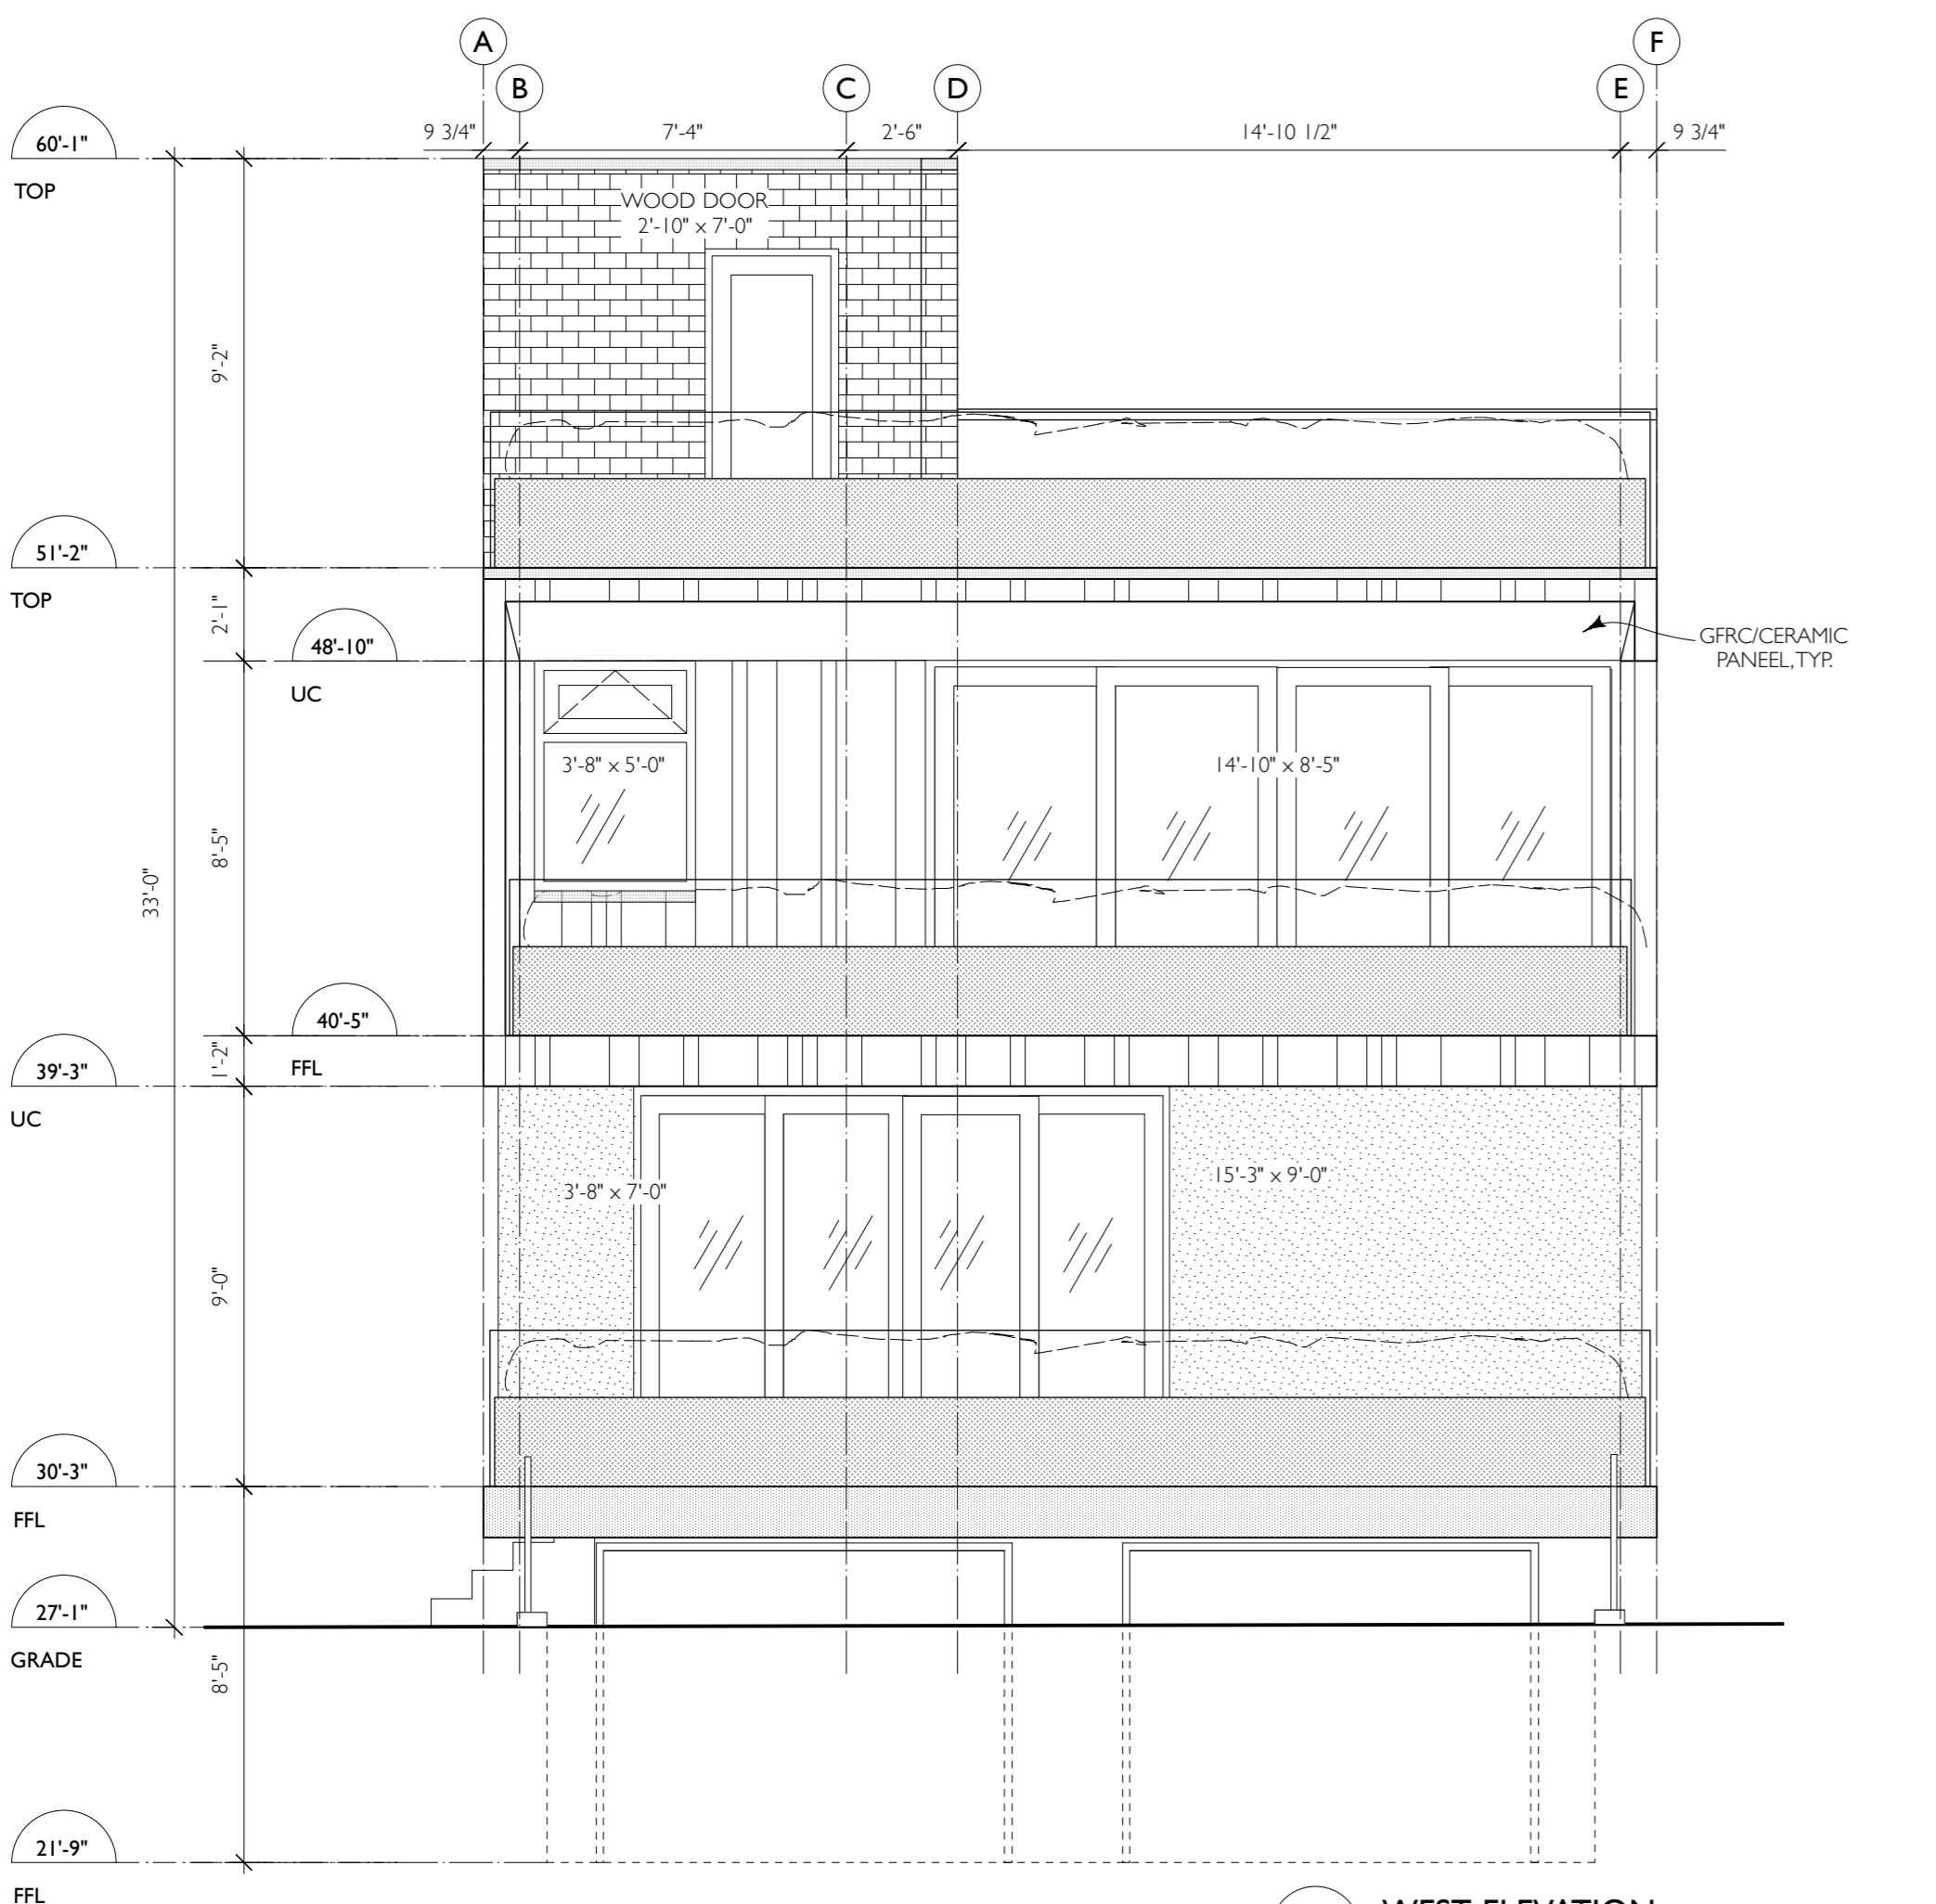

3 WEST ELEVATION
 Scale: 1/4" = 1'-0"

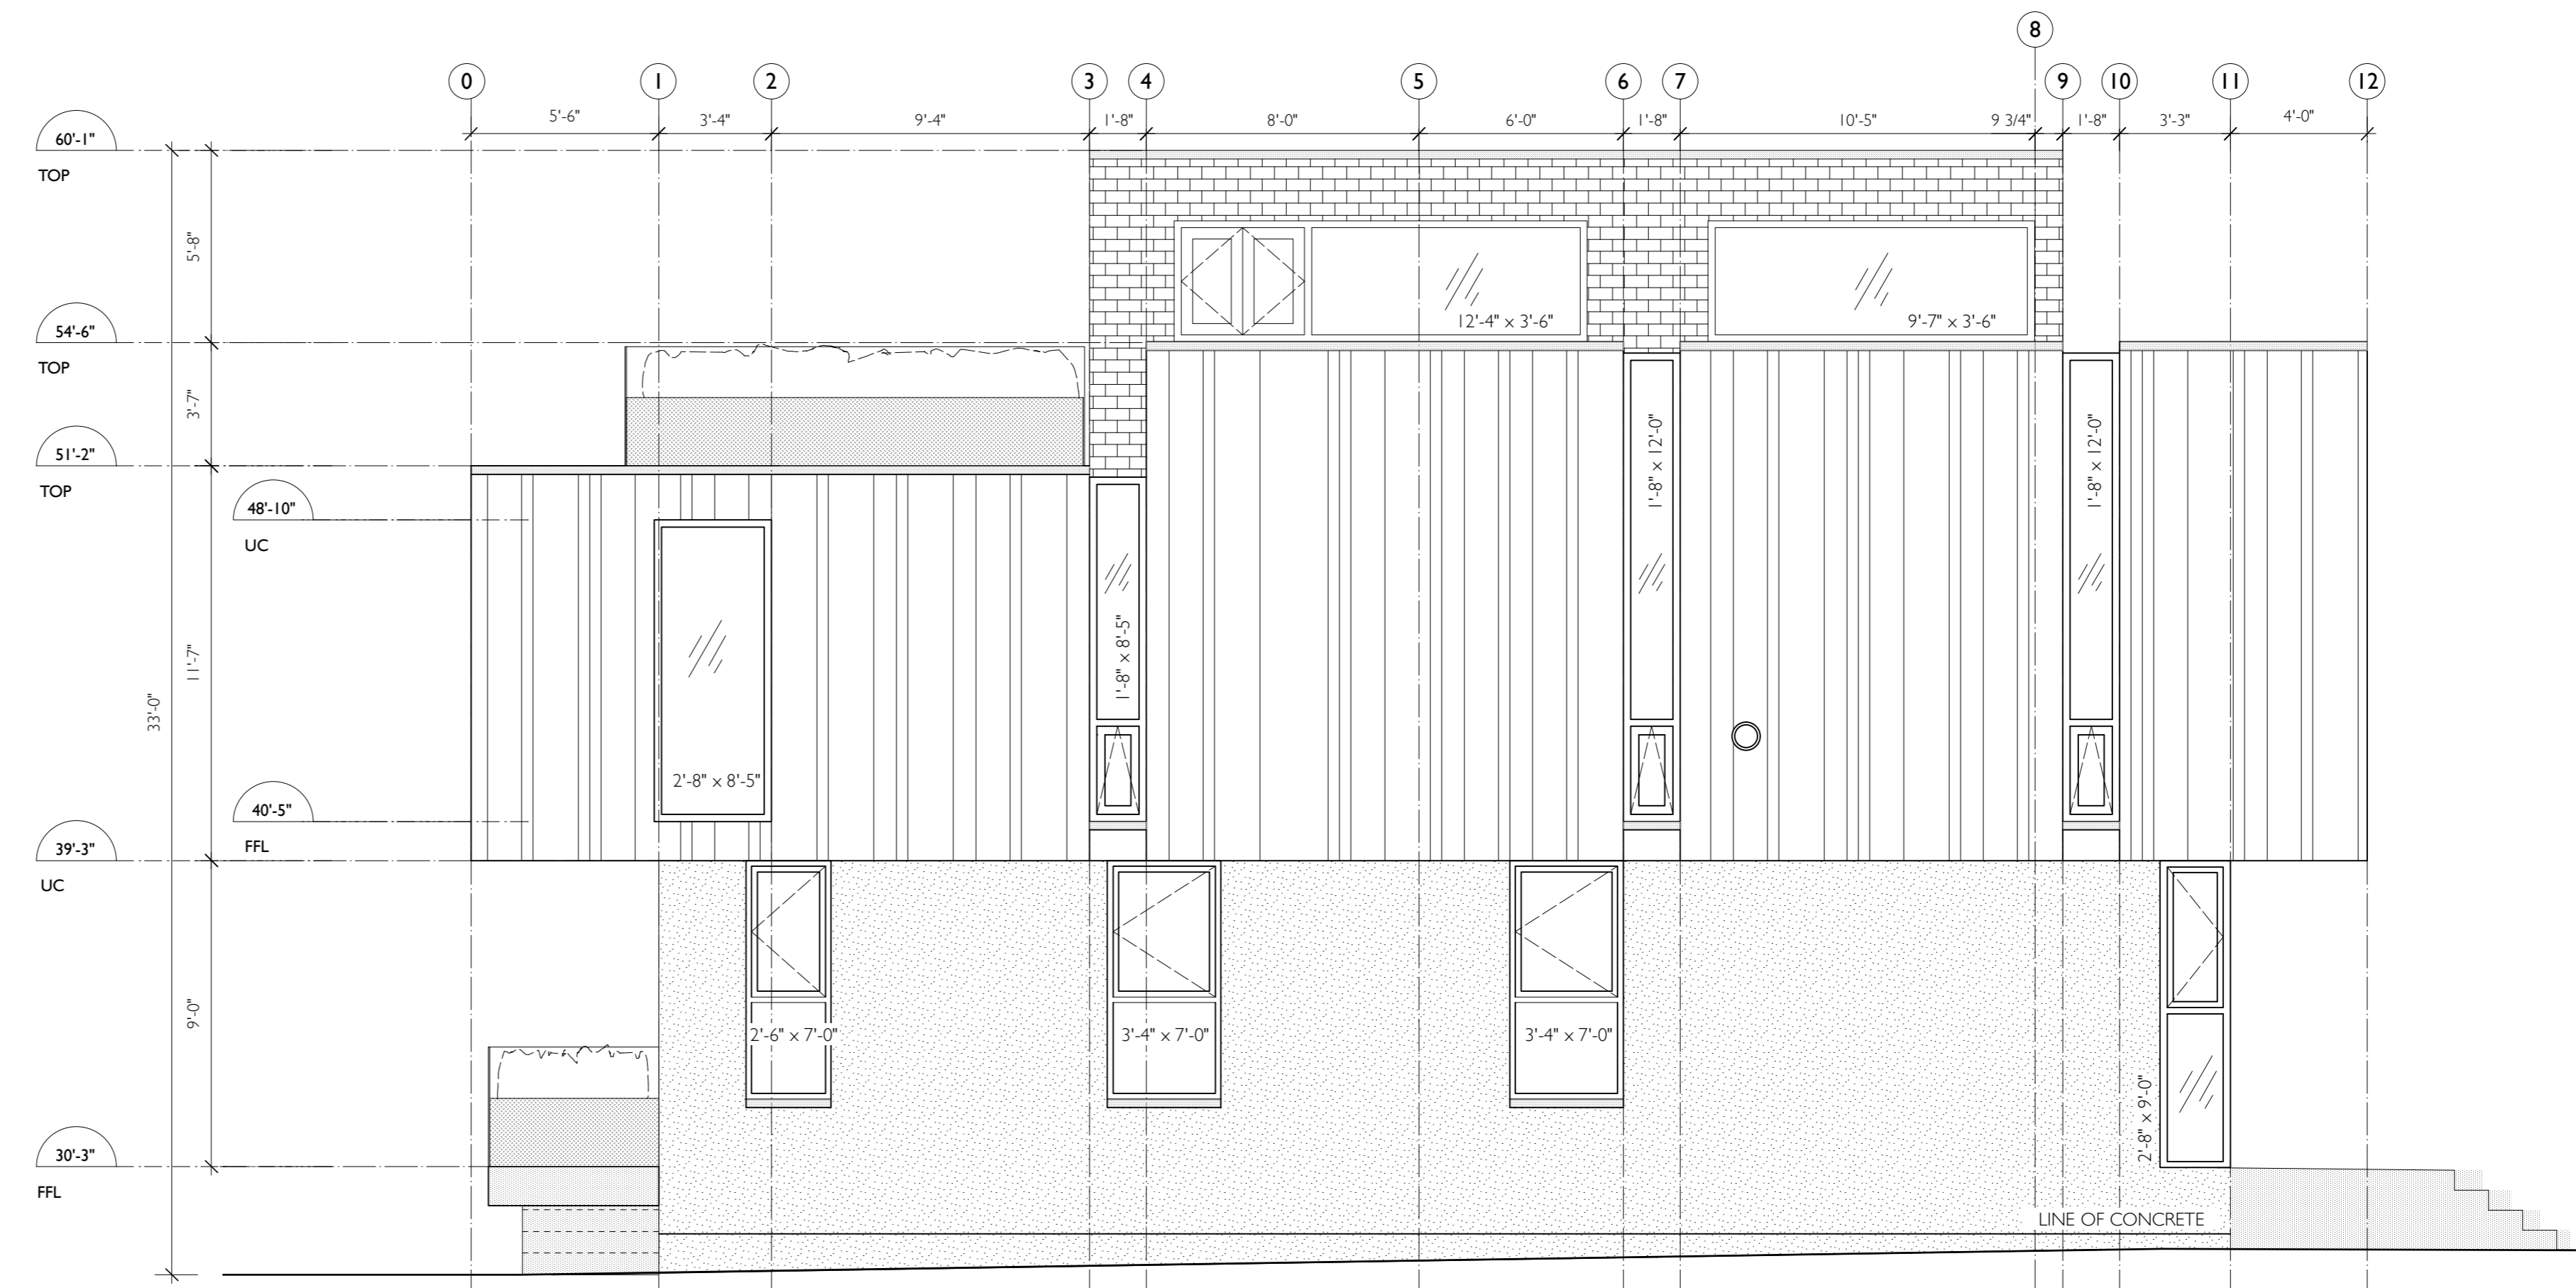

4 SOUTH ELEVATION
 Scale: 1/4" = 1'-0"

- LEGEND
- GROUND FACE/ PUSHED MASONRY BLOCK DARK GREY
 - GFR/C CERAMIC PANEL, GREY
 - STUCCO
 - ALUMINUM FRAME GLAZING, BLACK, TYP.
 - METAL FLASHING, GREY
 - PLATE STEEL PLANTER
 - POWDER COATED ALUMINUM LOUVERS
 - CONCRETE
 - GLASS
 - FIREPLACE EXHAUST

10 JULY 2019 ISSUED FOR DEV. PERMIT

No. Date Issue / Revision

PROJECT
Genovese Residence

1329 Cypress Street,
 Vancouver, BC

DRAWING
Elevations

Larigakis Architecture Inc.
 Copyright reserved. This design and drawing is the exclusive property of Larigakis Architecture Inc. and cannot be used for any purpose without the written consent of the Architect.
 This drawing is not to be used for construction until issued for that purpose by the Architect.
 Prior to commencement of the work the contractor shall verify all dimensions, datum and levels to identify any errors and omissions; ascertain any discrepancies between this drawing and the full contract documents; and bring these items to the attention of the Architect for clarification.

DRAWN
 PP

REVIEWED
 A.A.L.

SCALE
 1/4" = 1'-0"

DATE
 JUN 2019

PROJECT NO.
 17705