


2018/Dec/14, 10:57am Kayla Model C:\Users\kay\waybetter\dropbox\Projects\2018\wb18042_1530 w 26th ave. van\4.0 drawings & specs\working Drawings\Architecture\EXISTING SITE PLAN, GARAGE FLOOR PLAN AND ELEVATION.dwg

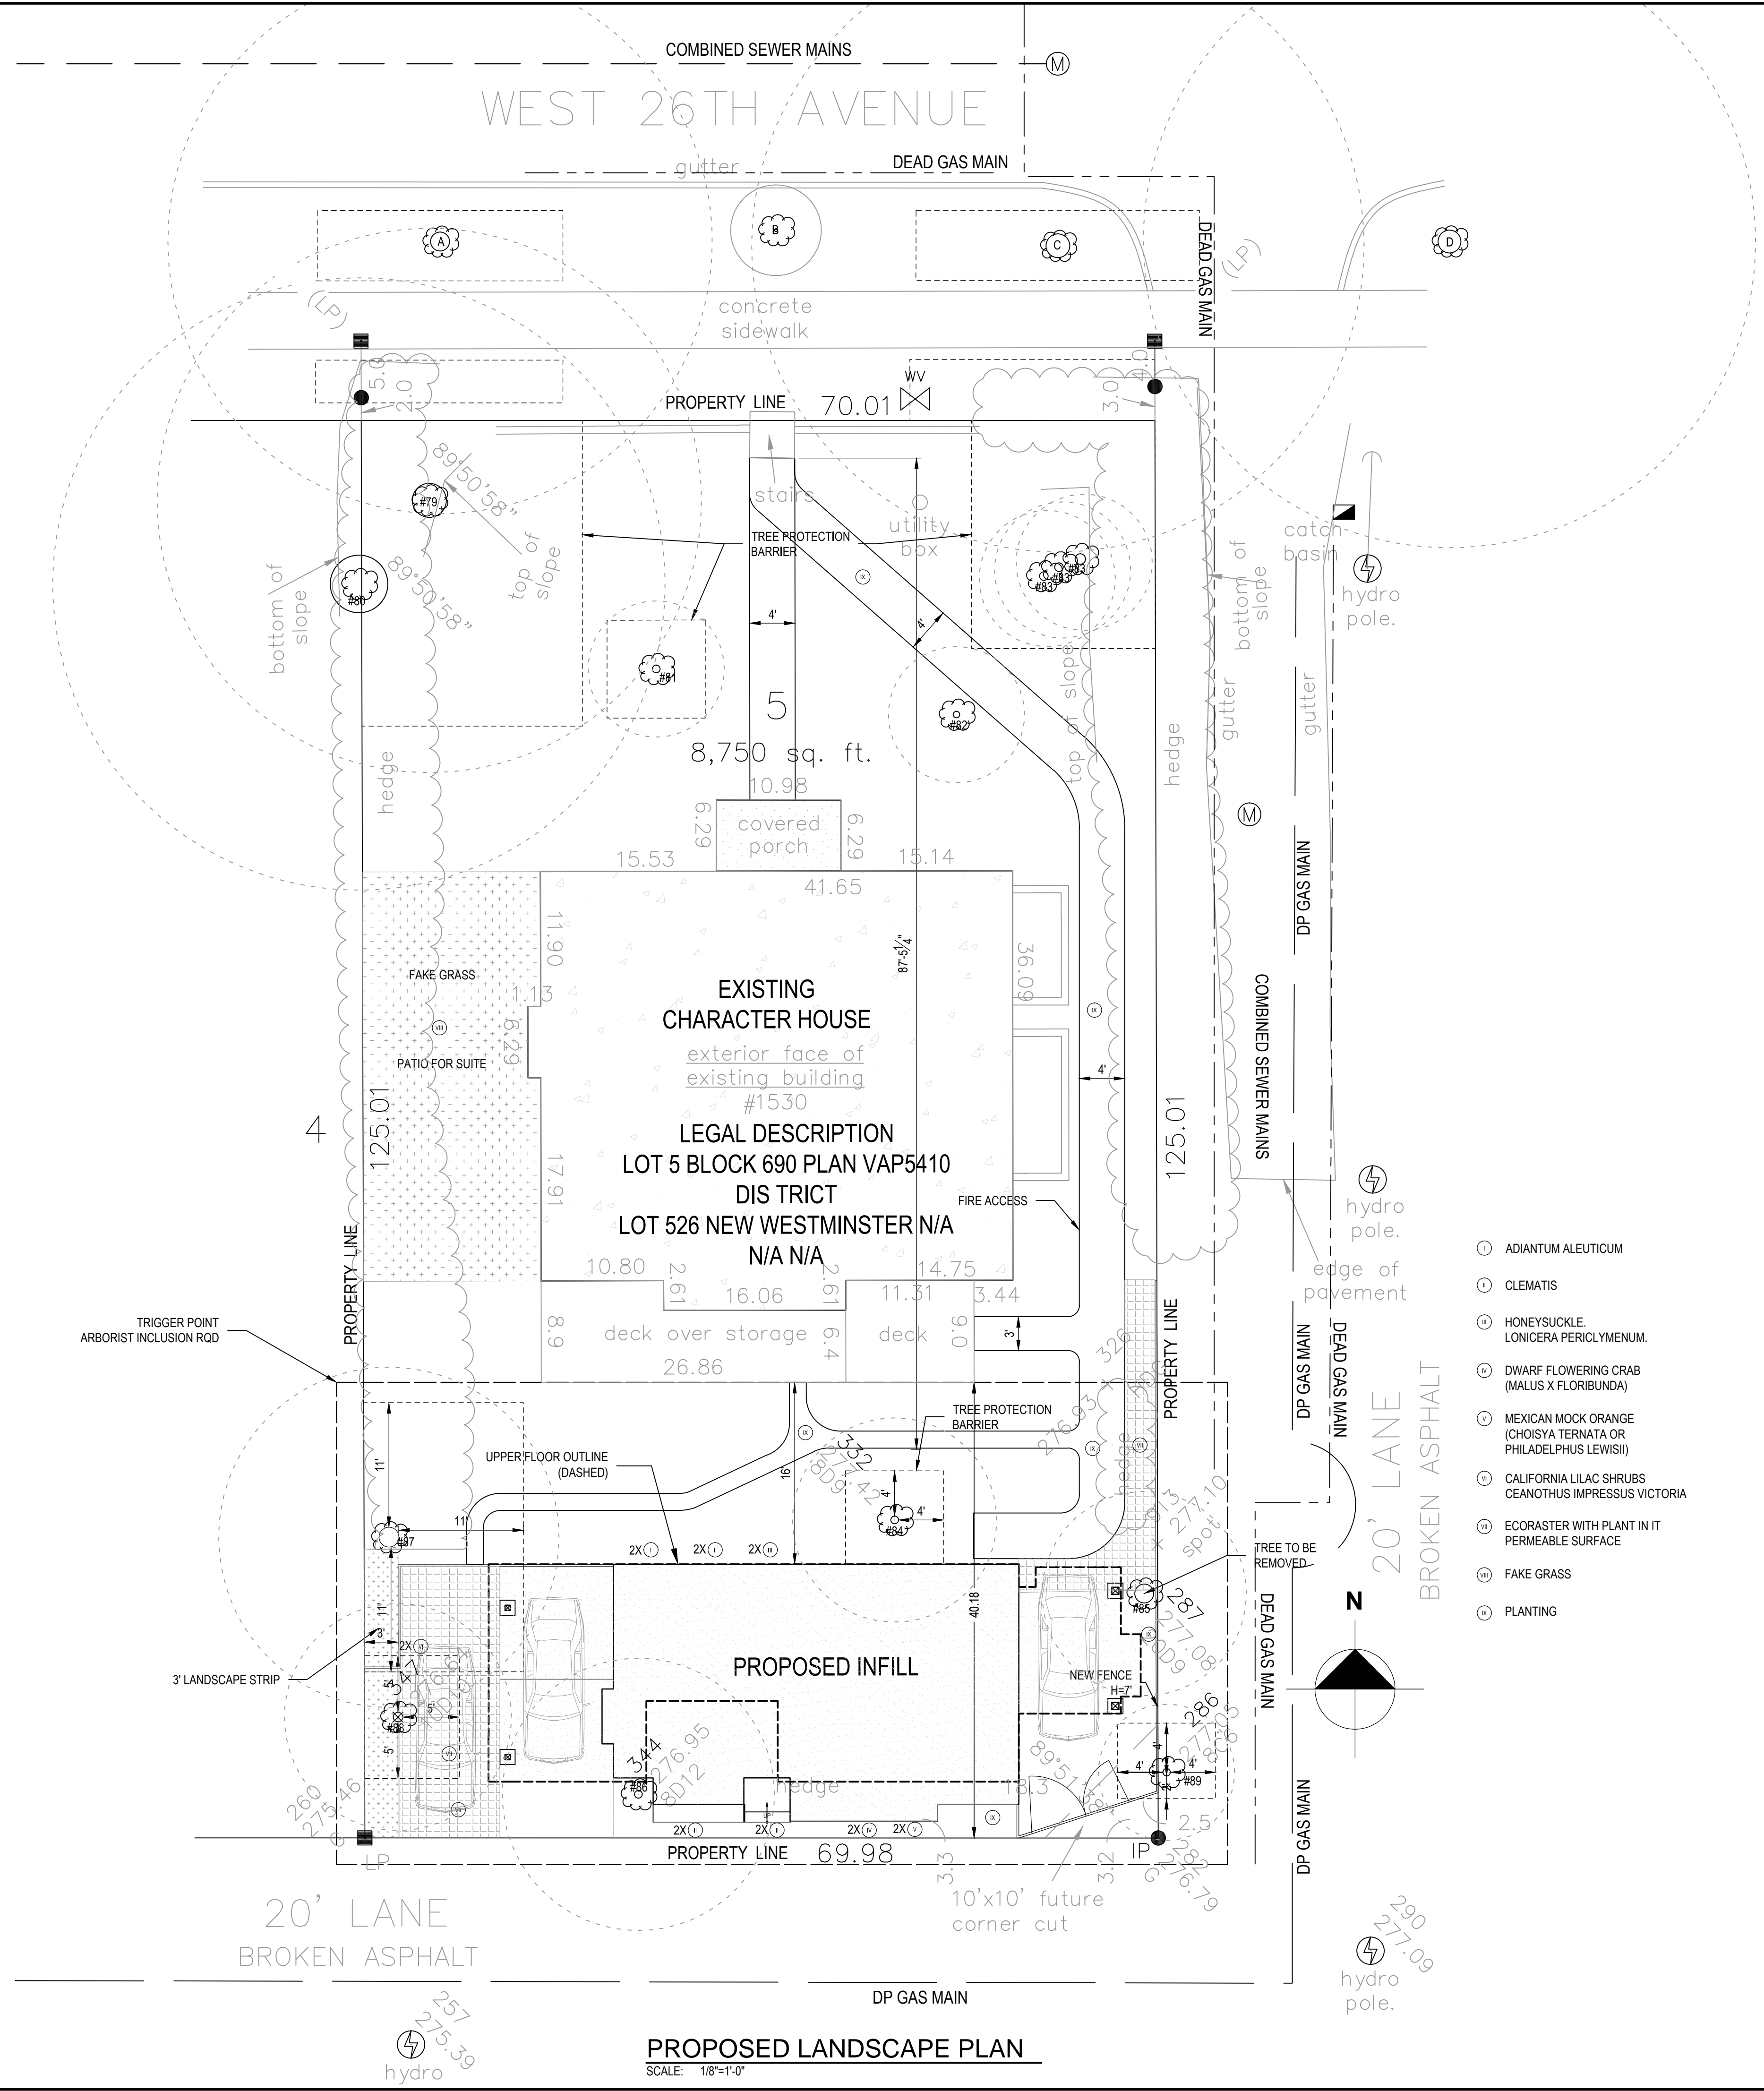

- ADIANTUM ALEUTICUM
- CLEMATIS
- HONEYSUCKLE, LONICERA PERICLYMENUM.
- DWARF FLOWERING CRAB (MALUS X FLORIBUNDA)
- MEXICAN MOCK ORANGE (CHOISYA TERNATA OR PHILADELPHUS LEWISII)
- CALIFORNIA LILAC SHRUBS CEANOTHUS IMPRESSUS VICTORIA
- ECORASTER WITH PLANT IN IT PERMEABLE SURFACE
- FAKE GRASS
- PLANTING

PROPOSED LANDSCAPE PLAN

SCALE: 1/8"=1'-0"

Consultant



Waybetter

Waybetter Design + Consulting Ltd.
 Tel: 778-772-7508
 Email: info@waybetter.ca
 www.waybetter.ca

Client

#	Date (yyyymmdd)	Revision Description	Appr.
1	2018/12/12	ADDRESS CITY'S COMMENTS	SLQ
A	2018/10/10	ISSUED FOR DP	SLQ

Seal

Project Info

INFILL HOUSE DESIGN

Address
 1530 W 26TH AVE., VANCOUVER, BC

Sheet Info

PROPOSED LANDSCAPE PLAN

Job No.	WB18042	Drawn by	DRAFTER
Scale	AS SHOWN	Checked by	CHECKER

Drawing Identification

A11

Sheet 11 of 12 Rev 1