

MATTHEW CHENG ARCHITECT INC.

Unit 202 - 670 EVANS AVENUE
VANCOUVER, BC V6A 2K9
Tel: (604) 731-3012 Fax: (604) 731-3908
Cel: (604) 649-0669 / Email: matthew@mcai.ca

THIS DRAWING MUST NOT BE SCALED. THE GENERAL CONTRACTOR SHALL VERIFY ALL DIMENSIONS AND LEVELS PRIOR TO COMMENCEMENT OF WORK. ALL ERRORS AND OMISSIONS SHALL BE REPORTED IMMEDIATELY TO THE ARCHITECT. COPYRIGHT RESERVED. THIS PLAN AND DESIGN ARE AND AT ALL TIMES REMAIN THE EXCLUSIVE PROPERTY OF MATTHEW CHENG ARCHITECT INC. AND MAY NOT BE USED OR REPRODUCED WITHOUT PRIOR WRITTEN CONSENT.

No Date Revision


Consultants

Project Title
2881 E. GEORGIA
VANCOUVER, BC
RS-1


Sheet Title
PROPOSED MAIN BUILDING
ELEVATIONS

Drawn:
PH/HC
Checked:
MC
Scale:
1/4" = 1'-0"


Project Number:
Revision Date: Dwg. No.
Print Date: MAR. 25, 2019
A06

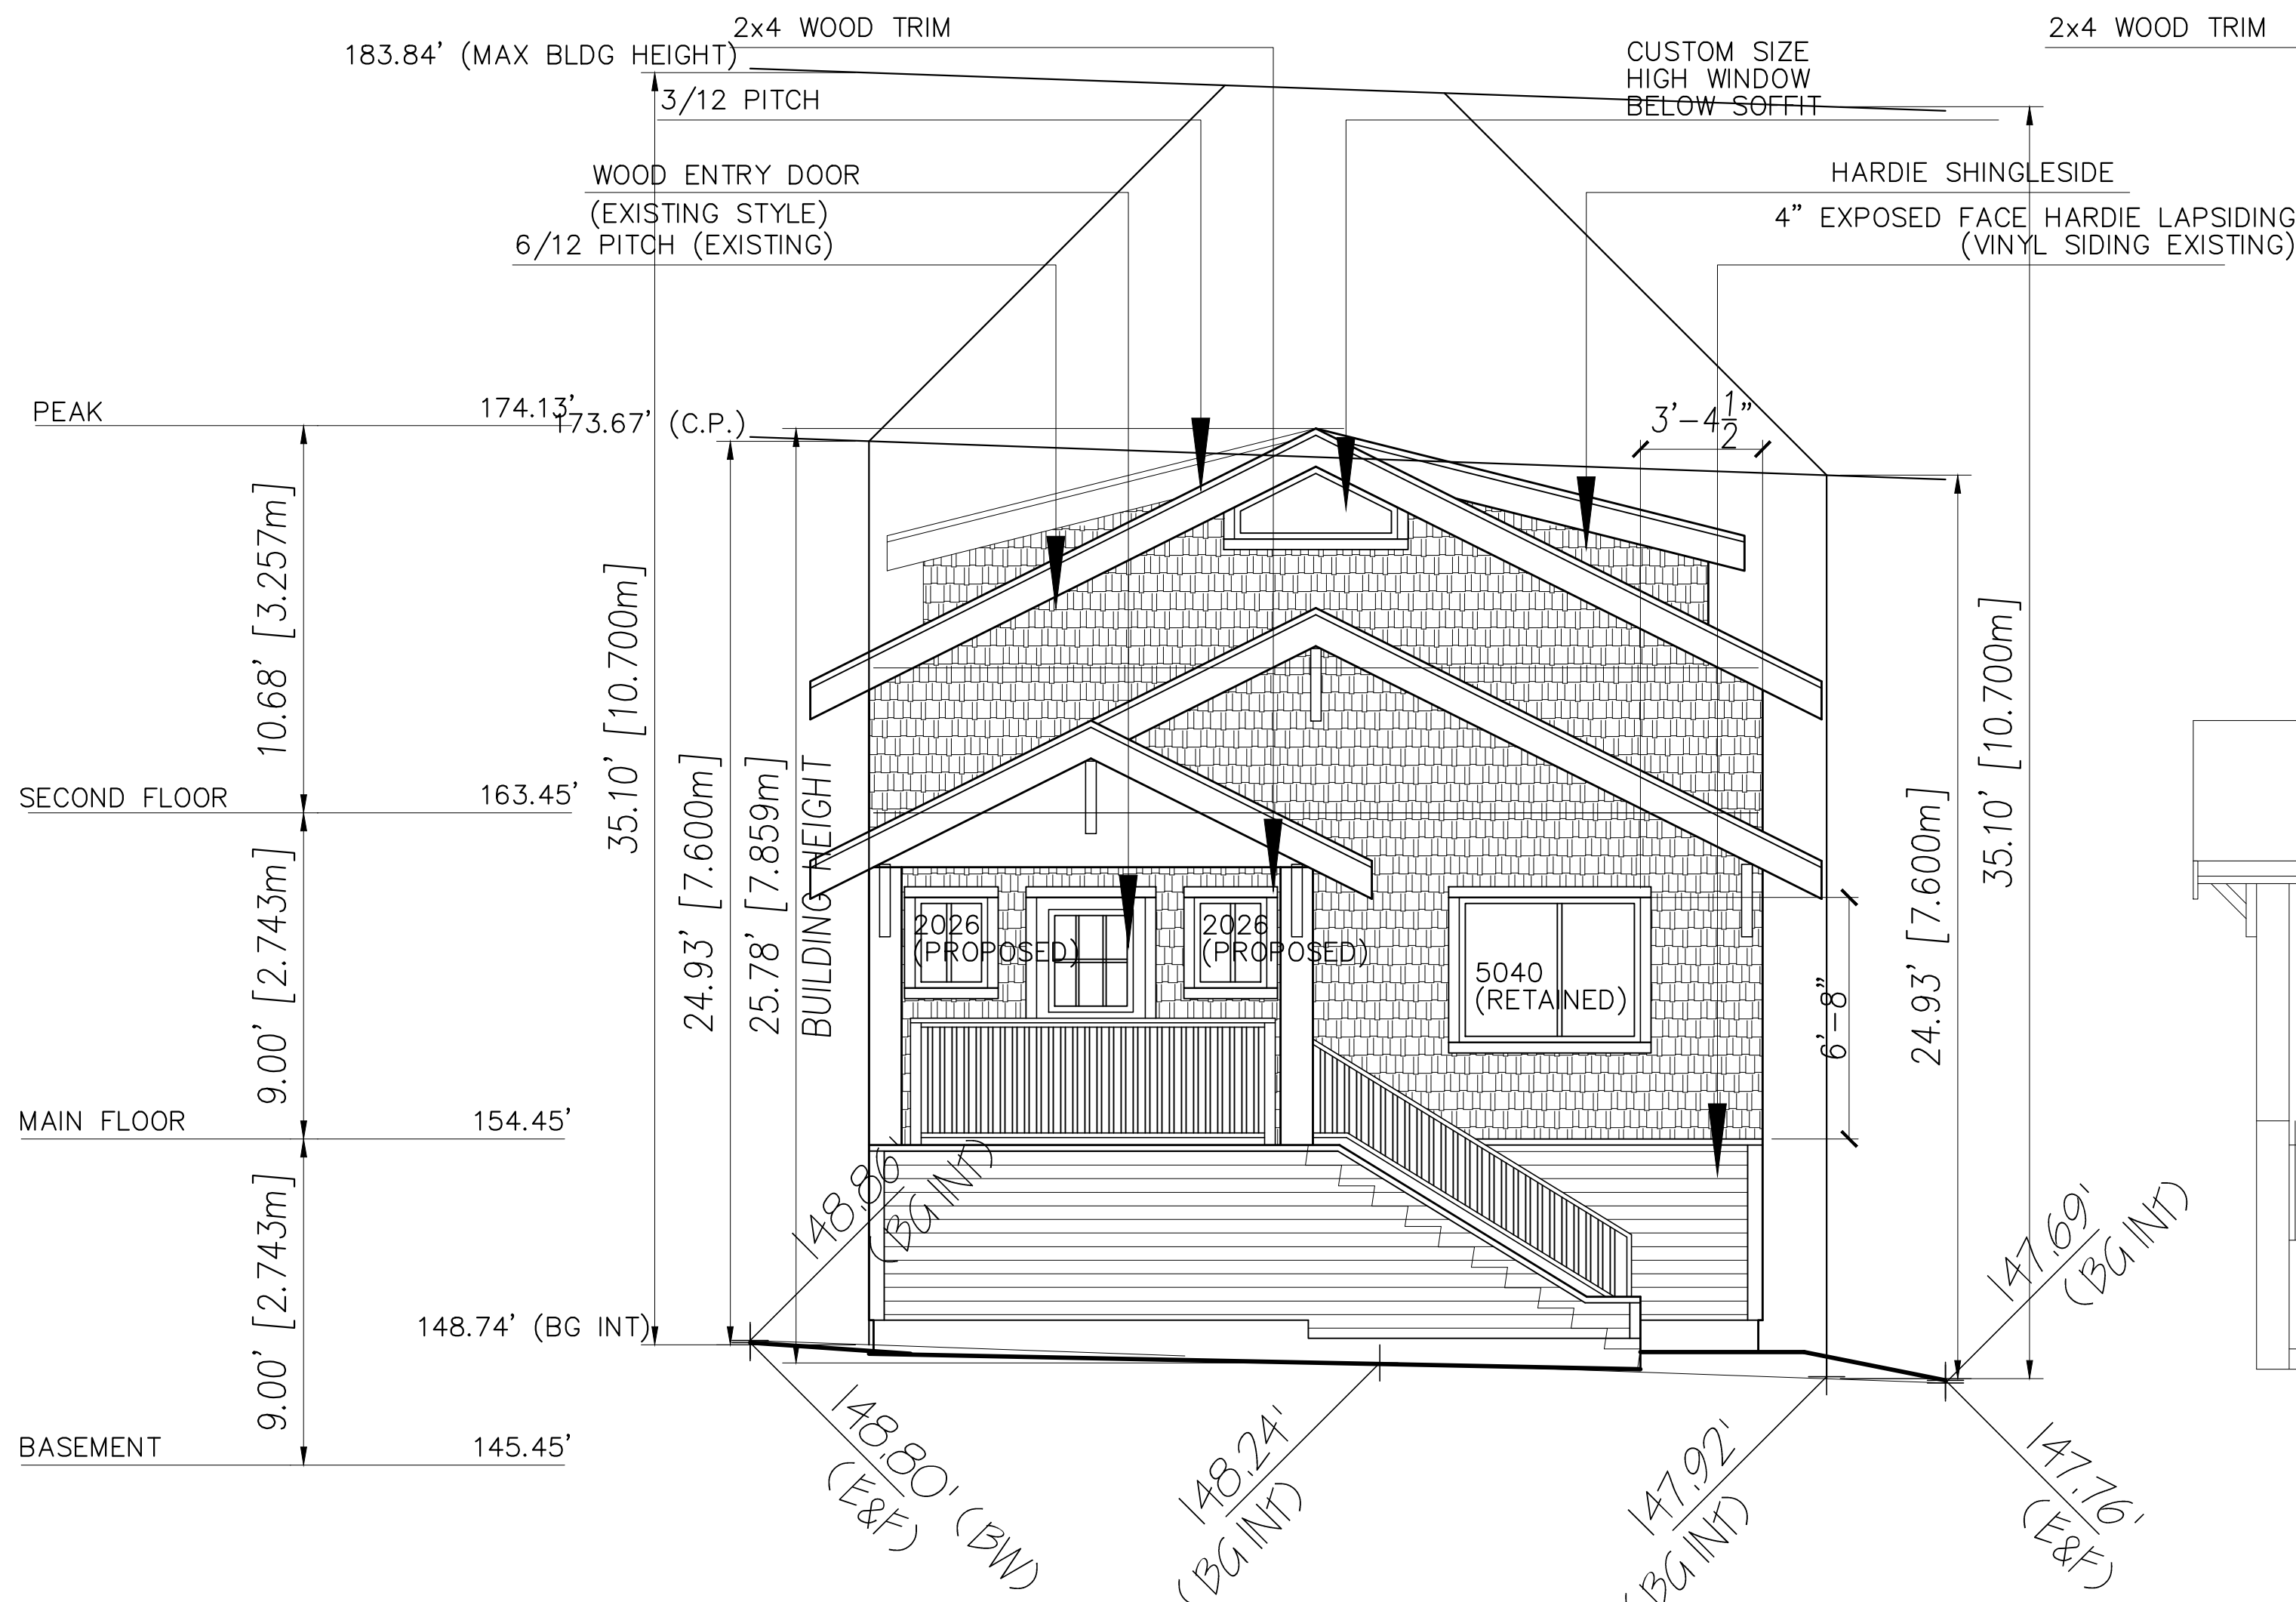


SOUTH ELEVATION - MAIN BUILDING

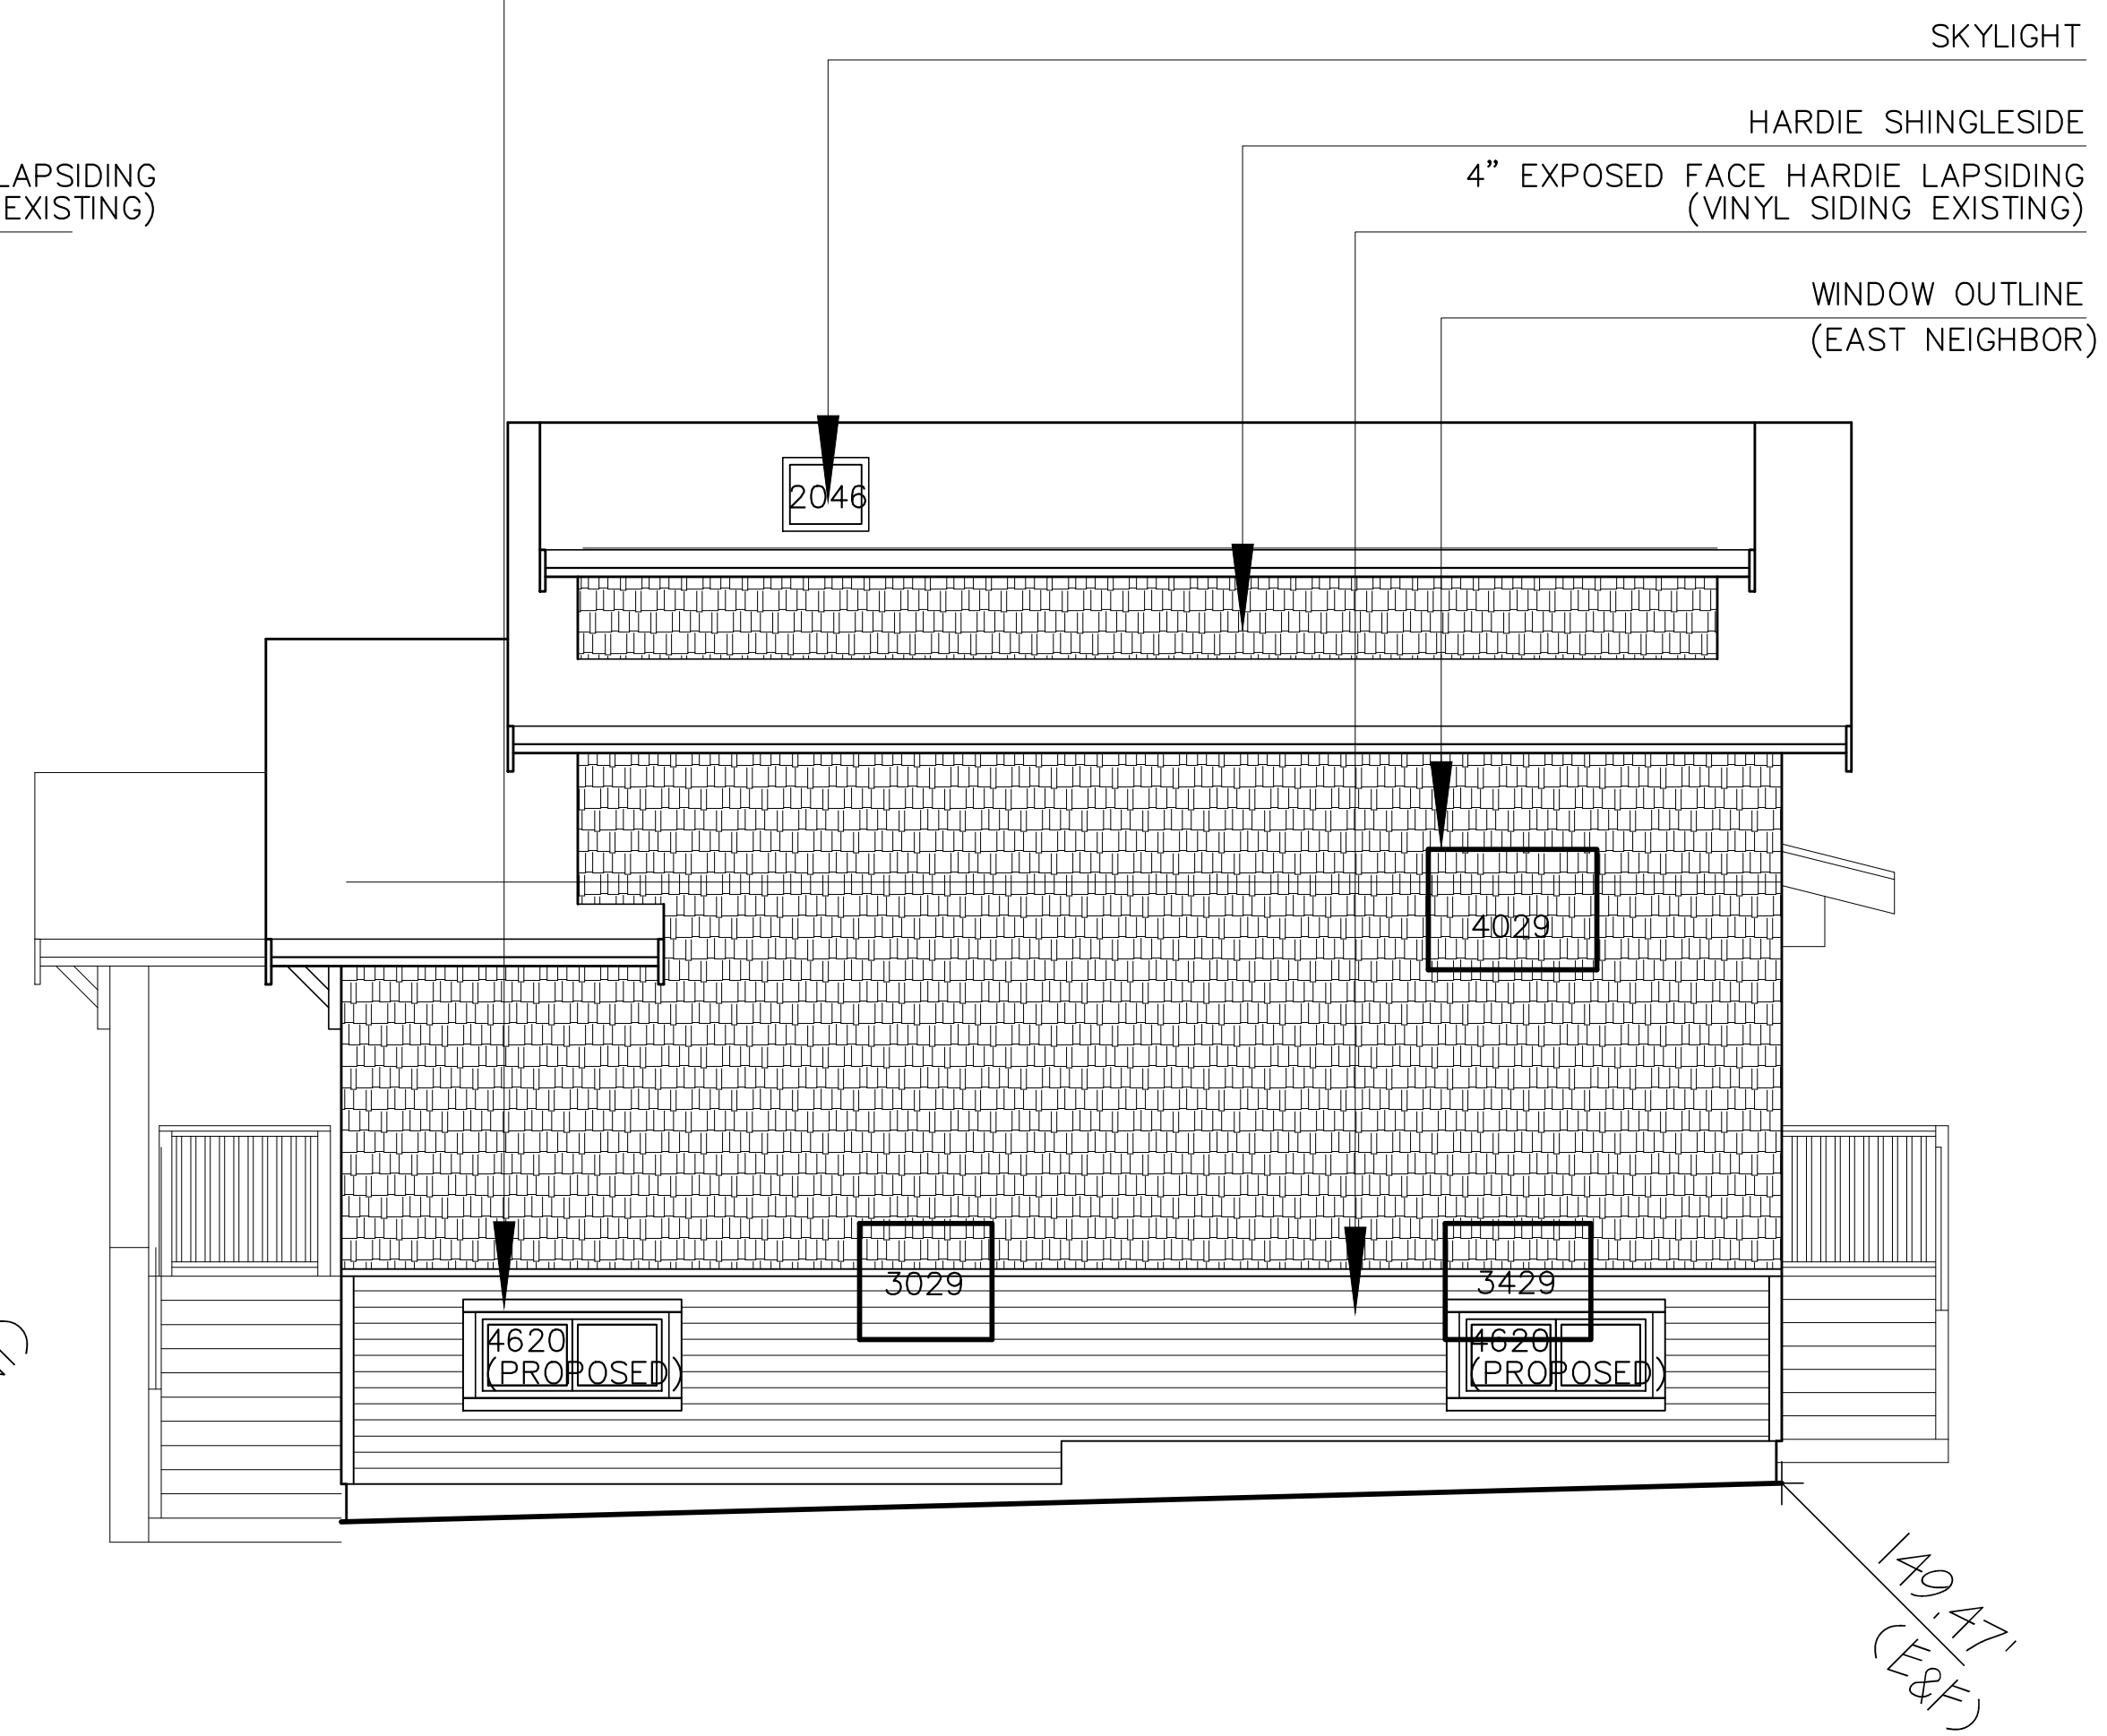


EAST ELEVATION - MAIN BUILDING

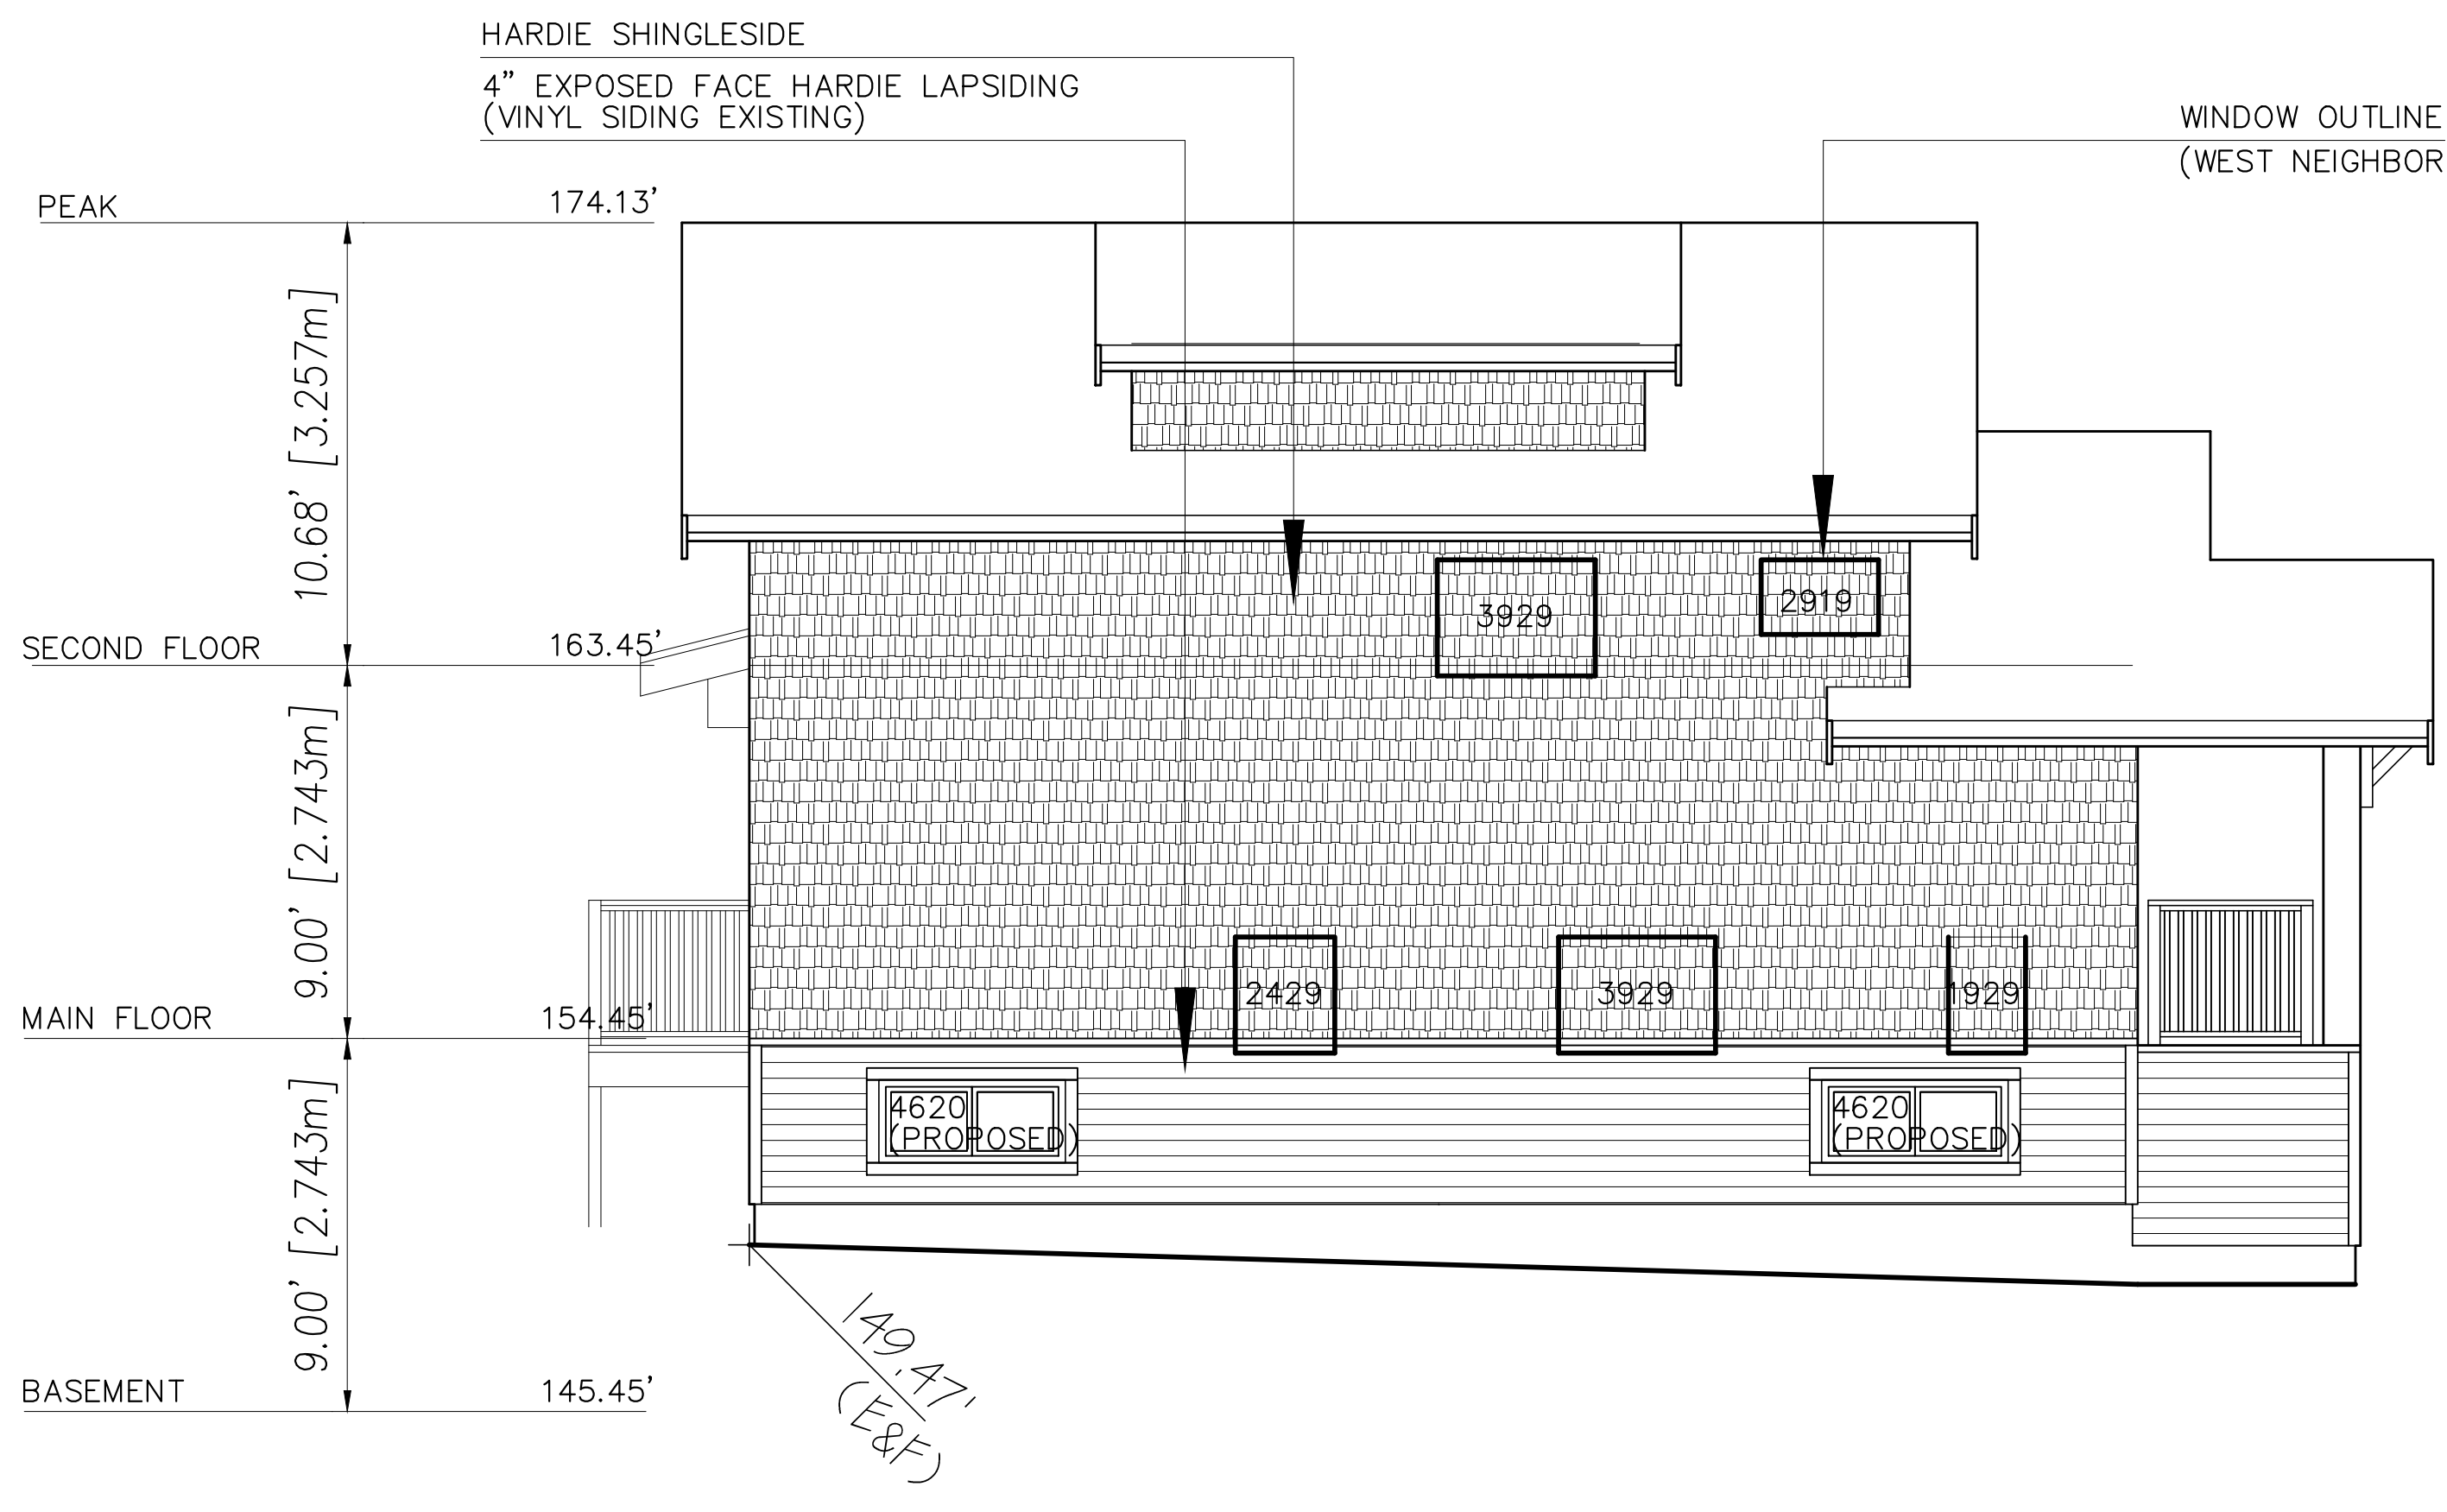

WEST ELEVATION - MAIN BUILDING

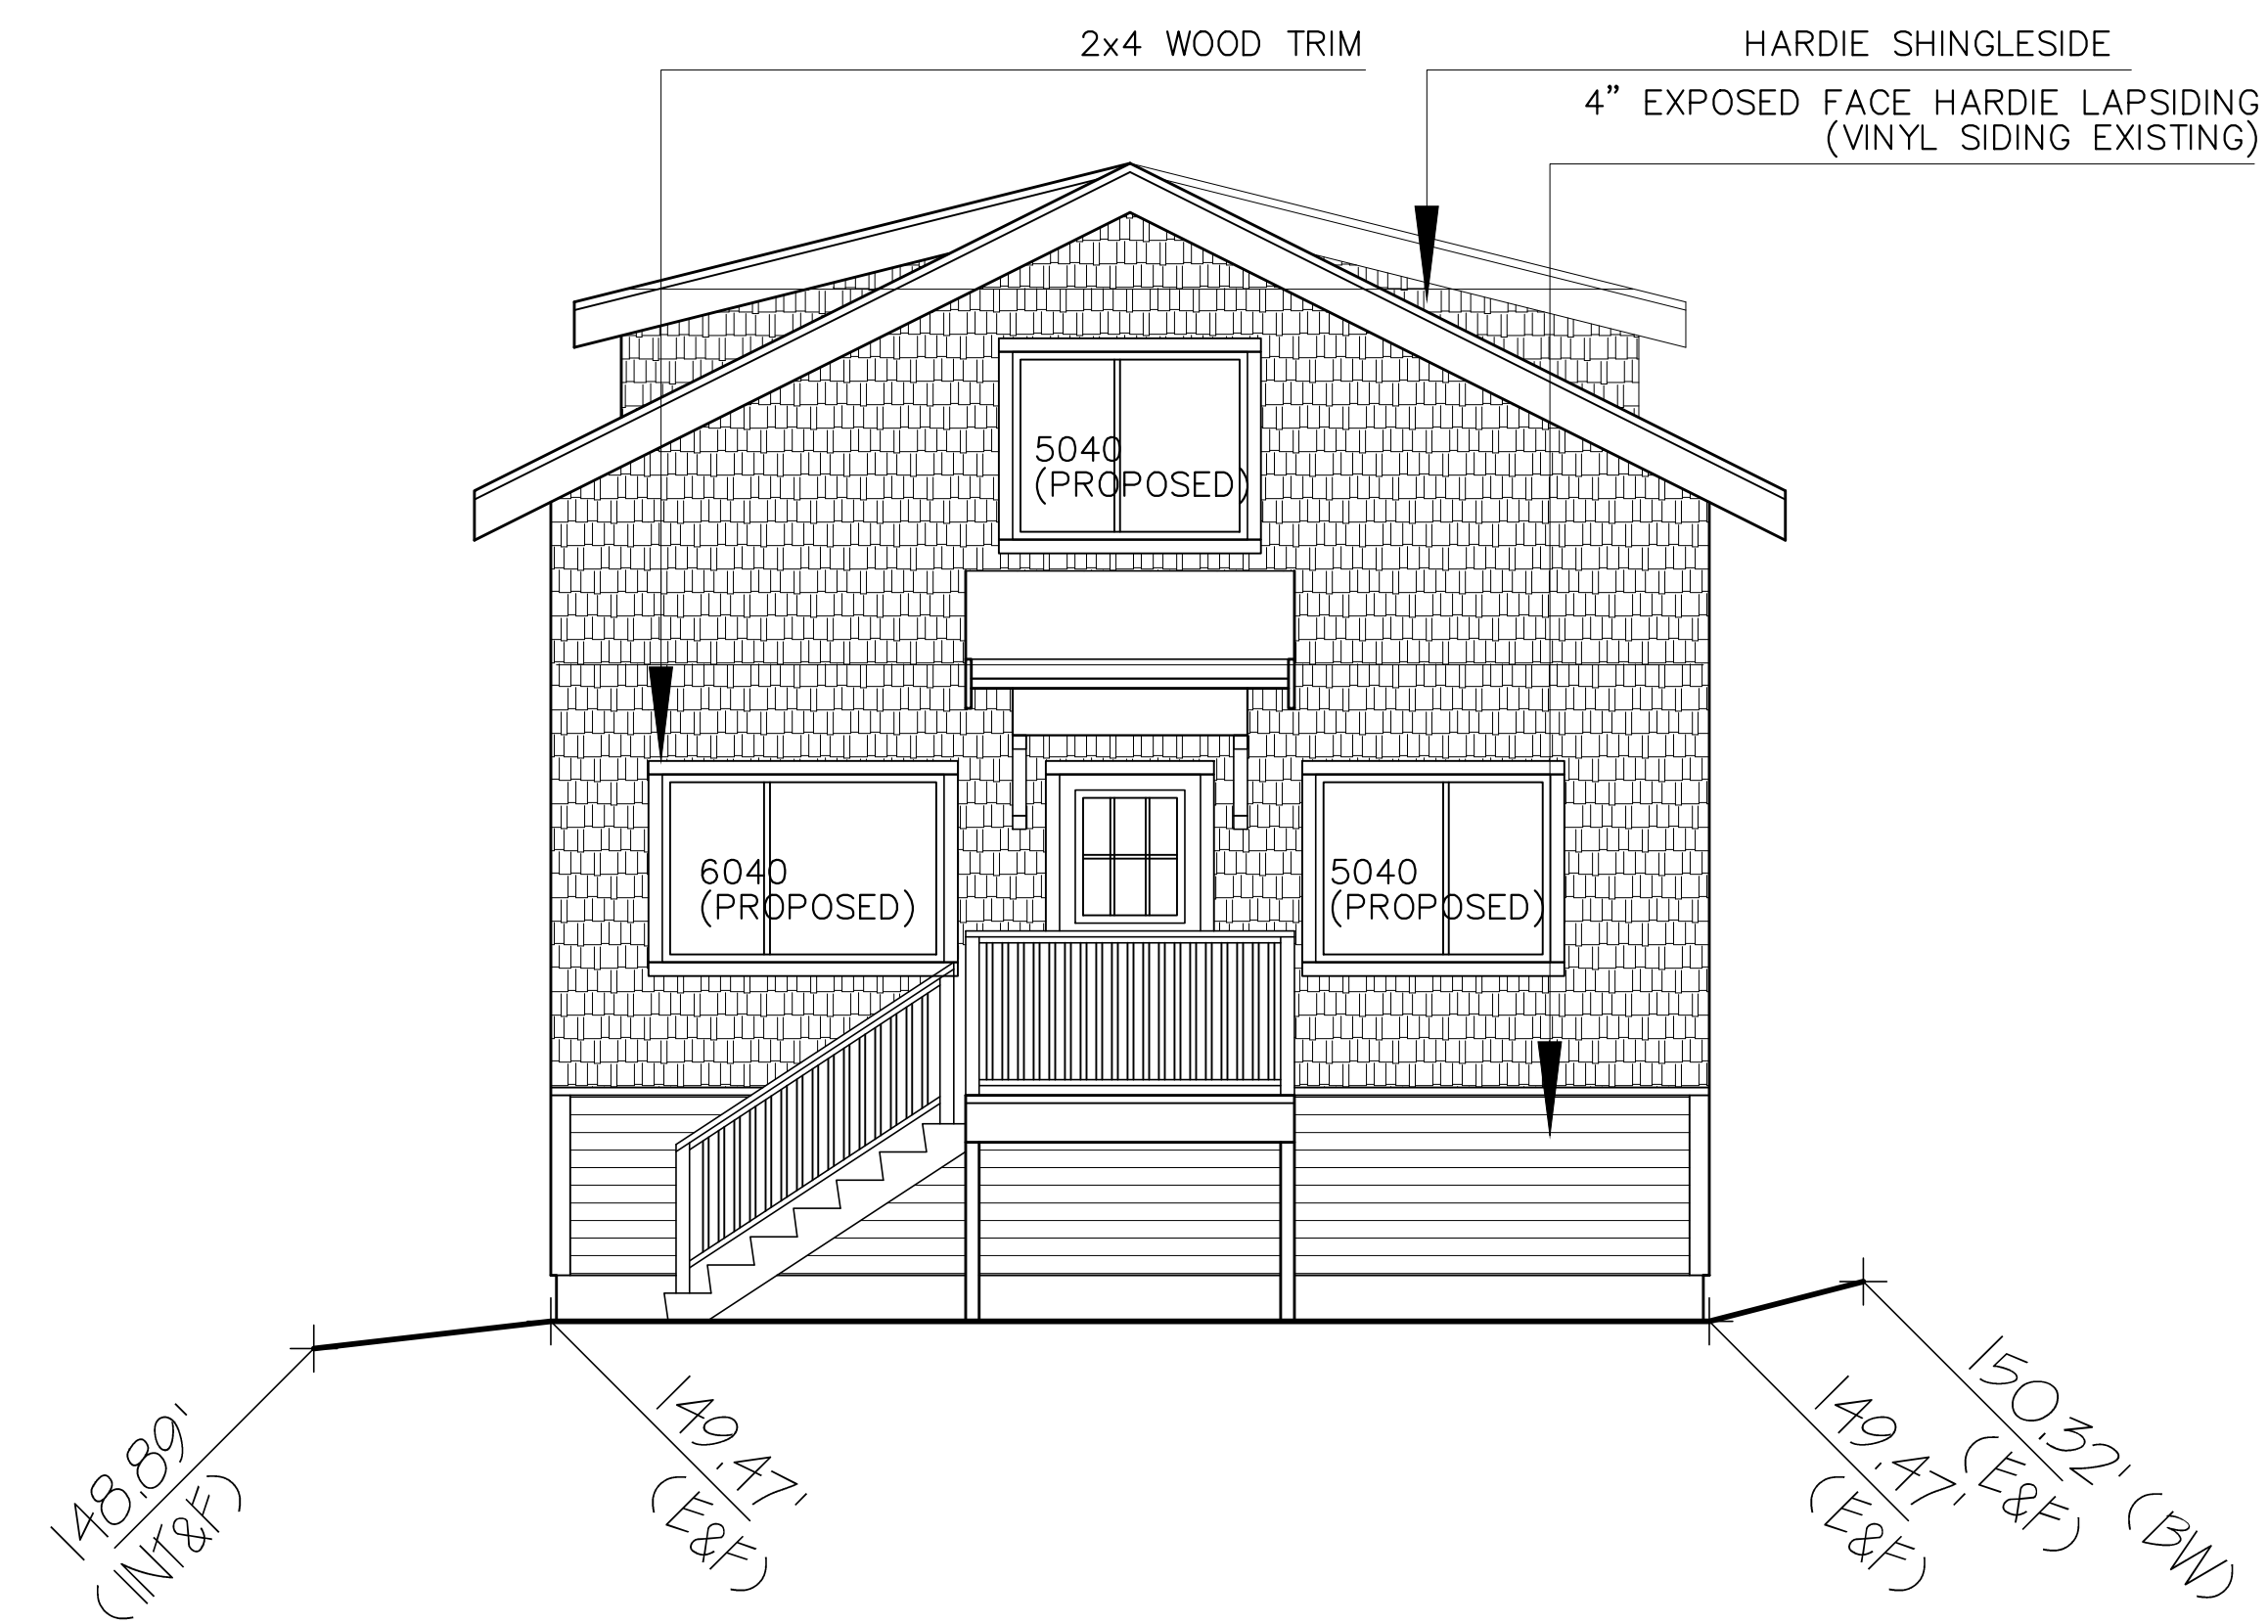

NORTH ELEVATION - MAIN BUILDING

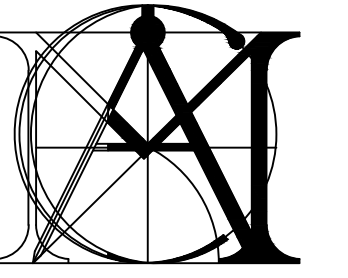

MATTHEW CHENG ARCHITECT INC.

Unit 202 - 670 EVANS AVENUE
VANCOUVER, BC V6A 2K9
Tel: (604) 731-3012 Fax: (604) 731-3908
Cel: (604) 649-0669 / Email: matthew@mcai.ca

THIS DRAWING MUST NOT BE SCALED. THE GENERAL CONTRACTOR SHALL VERIFY ALL DIMENSIONS AND LEVELS PRIOR TO COMMENCEMENT OF WORK. ALL ERRORS AND OMISSIONS SHALL BE REPORTED IMMEDIATELY TO THE ARCHITECT. COPYRIGHT RESERVED. THIS PLAN AND DESIGN ARE AND AT ALL TIMES REMAIN THE EXCLUSIVE PROPERTY OF MATTHEW CHENG ARCHITECT INC. AND MAY NOT BE USED OR REPRODUCED WITHOUT PRIOR WRITTEN CONSENT.

No	Date	Revision

Consultants

Project Title
2881 E. GEORGIA
VANCOUVER, BC
RS-1

Sheet Title
PROPOSED INFILL
ELEVATIONS

Drawn:
PH
Checked:
MC
Scale:
N.T.S
Project Number:

Revision Date:	Dwg. No.
Print Date: MAR. 25, 2019	A08

