


EXISTING EAST ELEVATION

SCALE : 1/4" = 1'- 0"

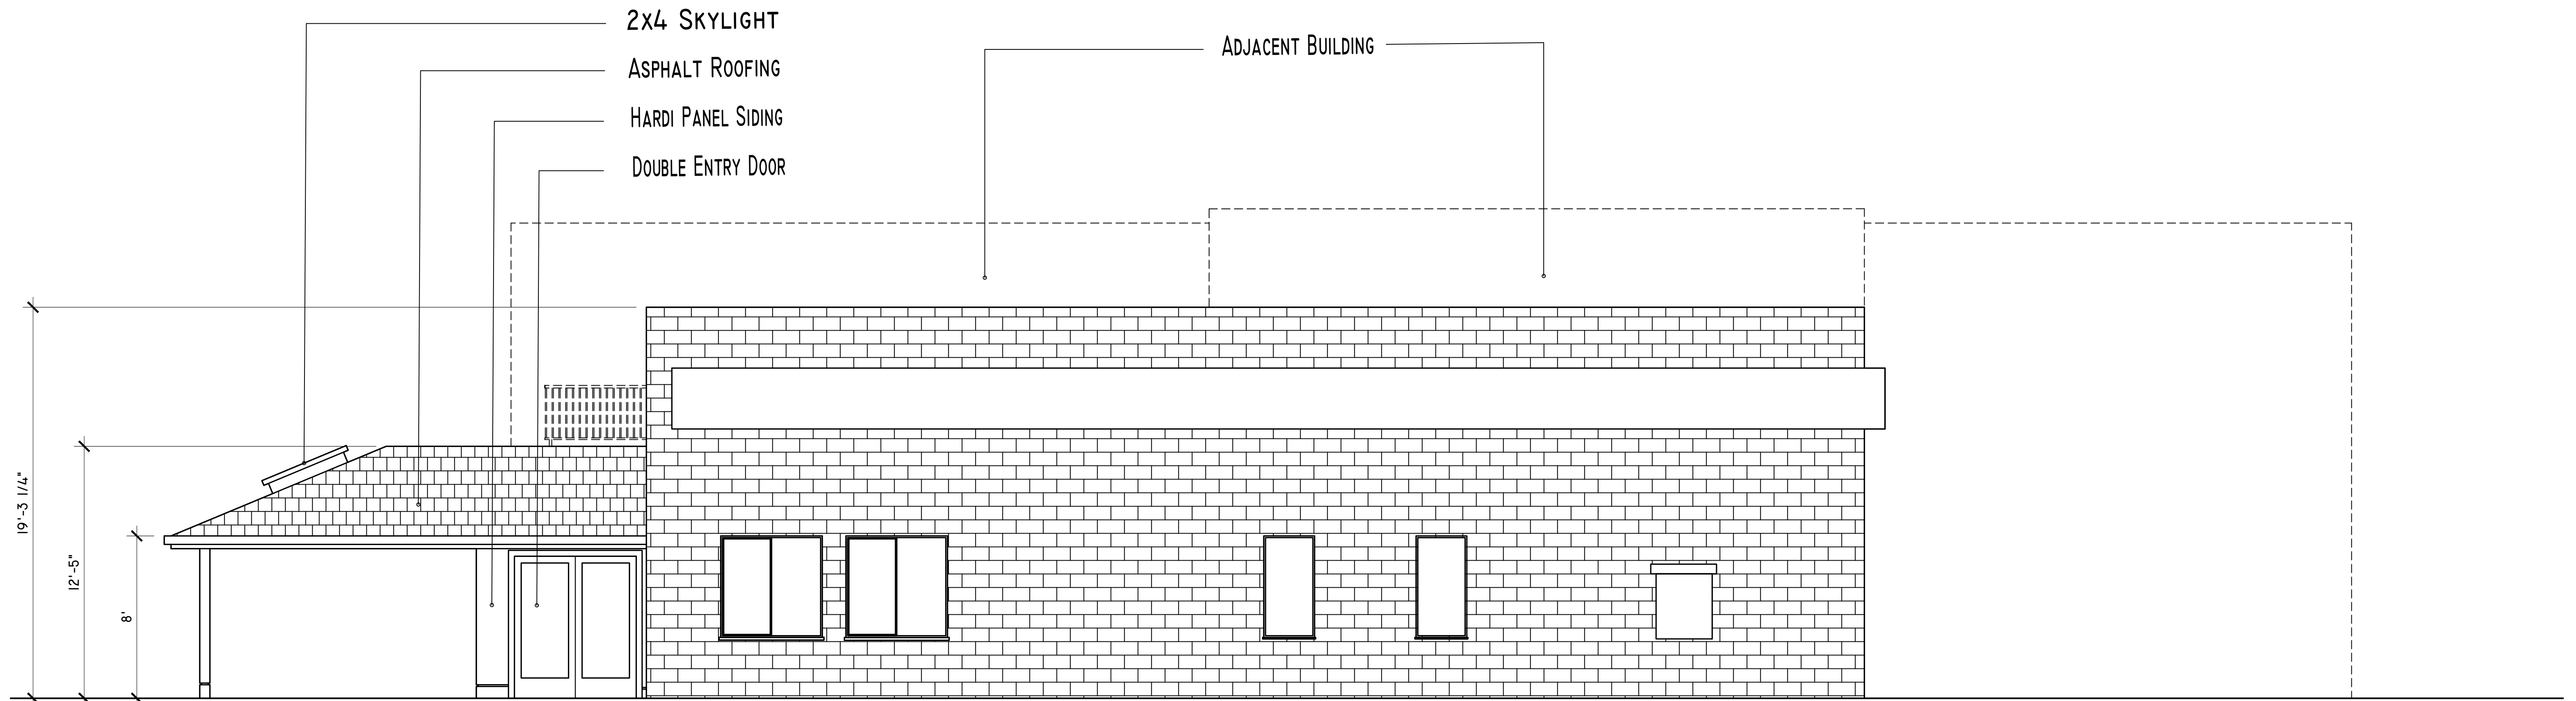

PROPOSED EAST ELEVATION

SCALE : 1/4" = 1'- 0"

CONSULTANTS:

SEAL:

SHEET TITLE:  
**ELEVATIONS**