



**SOUTH ELEVATION**  
Scale: 1/8" = 1'-0"

DP #:

BP #:

- 1. SUBMITTED TO HAIZEA AGUIRRE 2019/01/31
- 1. WATER AND SEWER RECEIVED 2018/05/22

NO.	DESCRIPTION

DATE ISSUED	DESCRIPTION


**PRAI**  
— PETER ROSE ARCHITECTURE + INTERIORS INC. —

300-1622 W. 7TH AVE.  
VANCOUVER, B.C. V6J 1S5  
TEL: 604.736.7939 FAX: 736.7969  
WEB: PRAI.CA

PROJECT  
**DONG RESIDENCE**  
3691 West 18th ave.,  
VANCOUVER, B.C.

TITLE  
**ELEVATION**

DATE	November 14, 2018	SHEET	<b>A3.01</b>
JOB NO.	# 2018-002		
DRAWN	JMcD	CHECKED PR	
SCALE	1/4"=1'-0"		

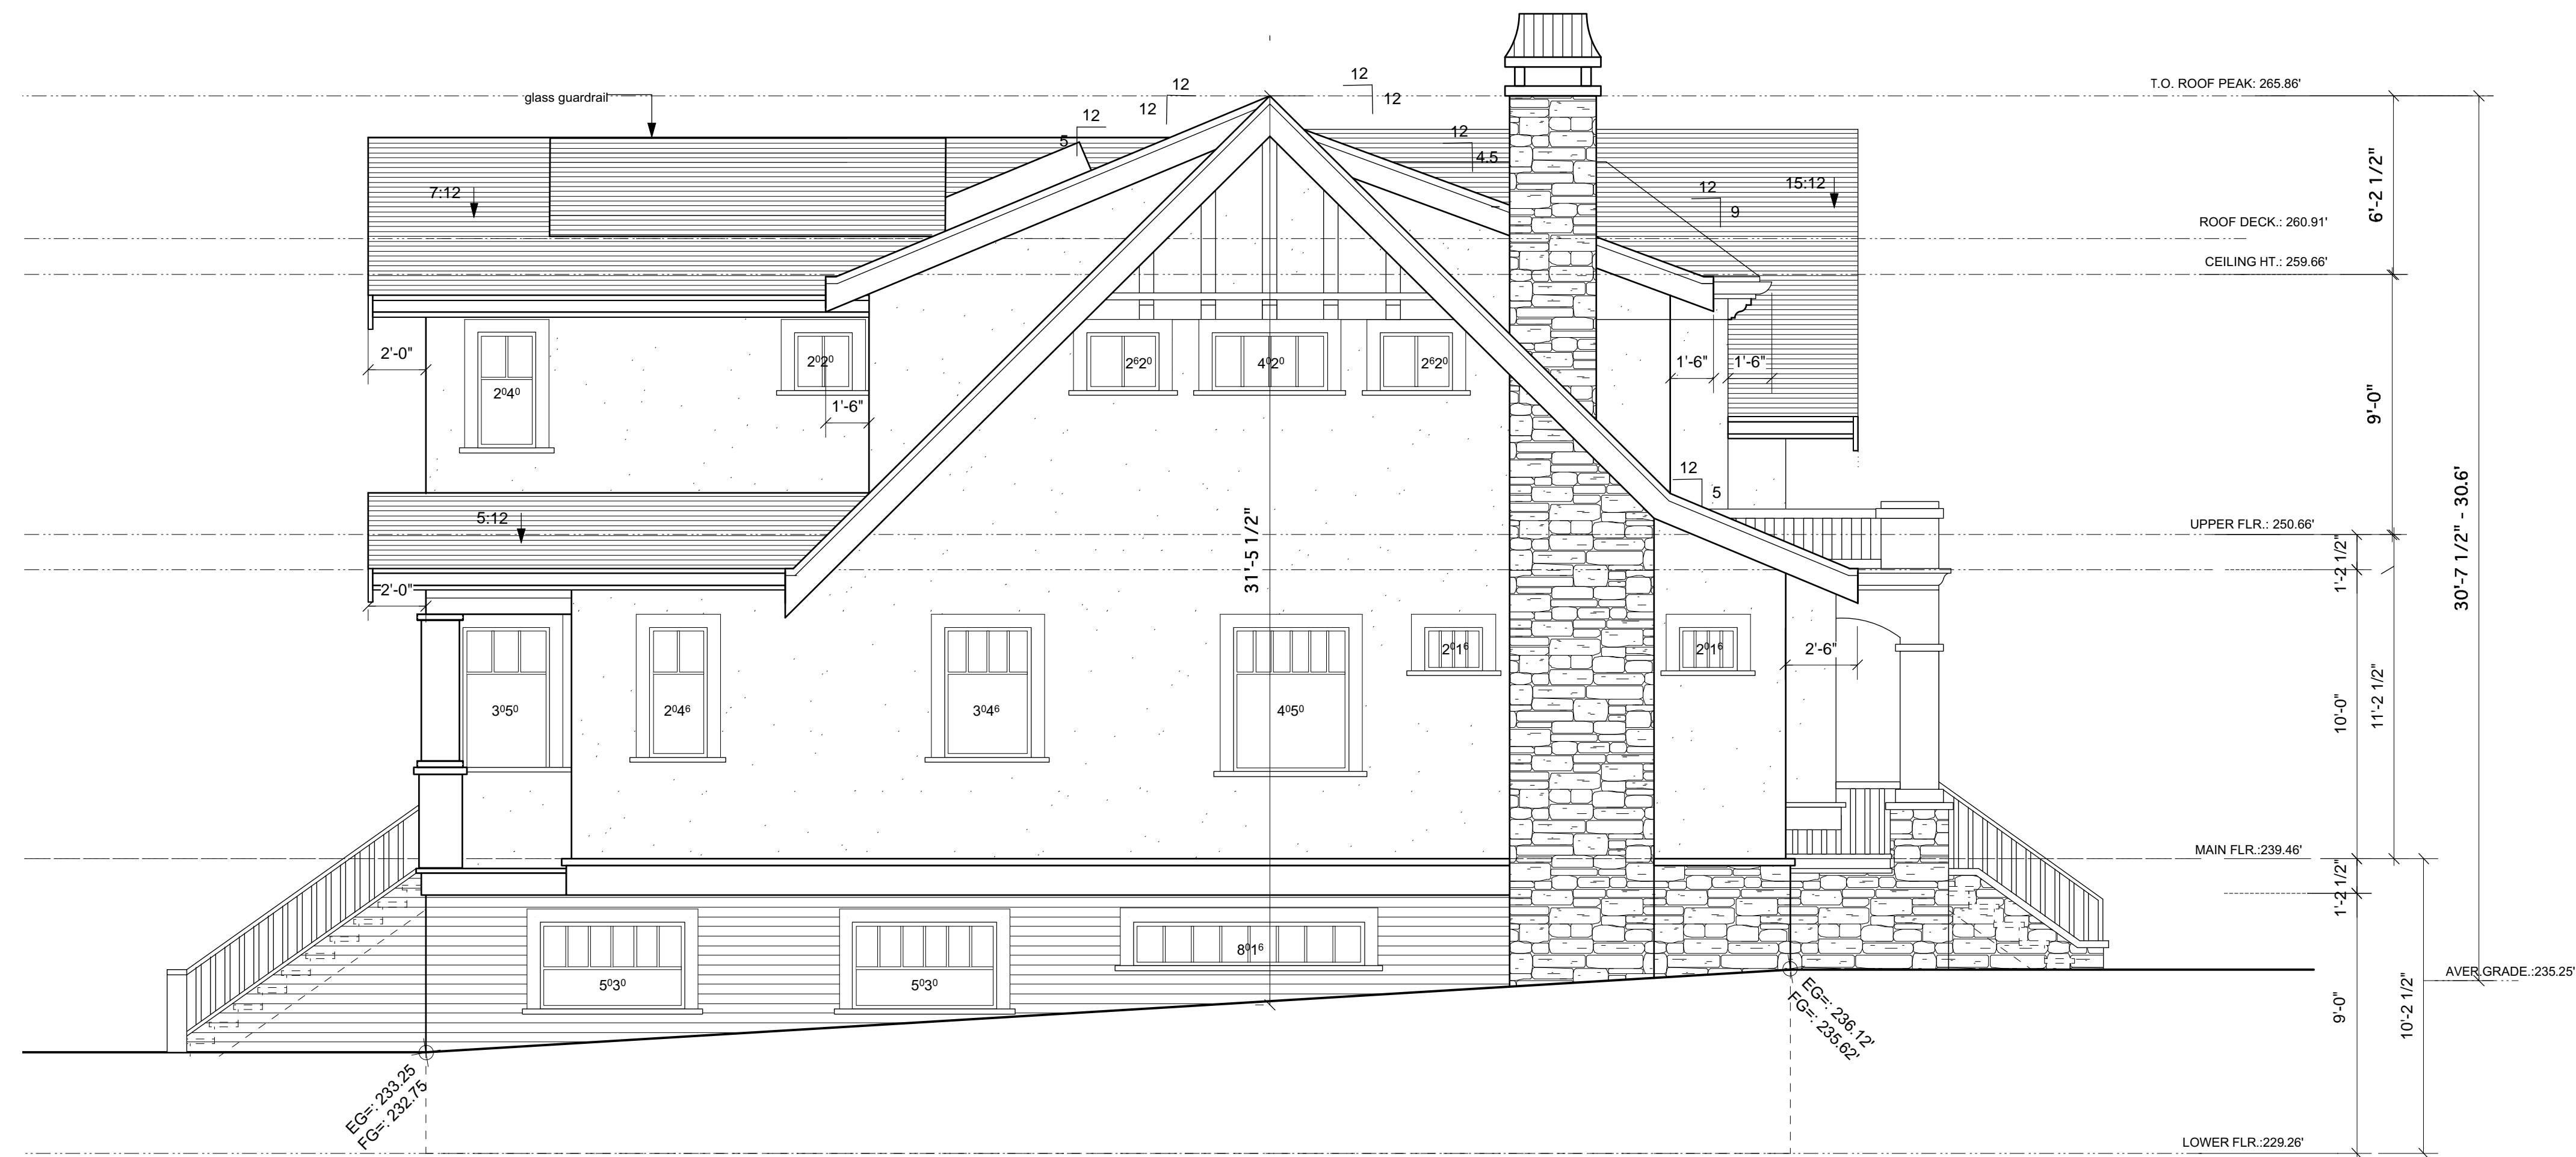

**WEST ELEVATION**  
Scale: 1/4" = 1'-0"

DP #:

BP #:

- 1. SUBMITTED TO HAIZEA AGUIRRE 2019/01/31
- 1. WATER AND SEWER RECEIVED 2018/05/22

NO.	DESCRIPTION

DATE ISSUED	DESCRIPTION

**PRAI**  
— PETER ROSE ARCHITECTURE + INTERIORS INC. —

300-1622 W. 7TH AVE.  
VANCOUVER, B.C. V6J 1S5  
TEL: 604.736.7939 FAX: 736.7969  
WEB: PRAI.CA

PROJECT  
**DONG RESIDENCE**  
3691 West 18th ave.,  
VANCOUVER, B.C.

TITLE  
**ELEVATION**

DATE	November 14, 2018	SHEET	<b>A3.02</b>
JOB NO.	# 2018-002		
DRAWN	JMcD	CHECKED	PR
SCALE	1/4"=1'-0"		



NORTH ELEVATION  
Scale: 1/4" = 1'-0"

DP #:

BP #:

- 1. SUBMITTED TO HAIZEA AGUIRRE 2019/01/31
- 1. WATER AND SEWER RECEIVED 2018/05/22

NO.	DESCRIPTION

DATE ISSUED	DESCRIPTION


**PRAI**  
 PETER ROSE  
 ARCHITECTURE  
 + INTERIORS INC.

300-1622 W. 7TH AVE.  
 VANCOUVER, B.C. V6J 1S5  
 TEL: 604.736.7939 FAX: 736.7969  
 WEB: PRAI.CA

PROJECT  
 DONG RESIDENCE  
 3691 West 18th ave.,  
 VANCOUVER, B.C.

TITLE  
 ELEVATION

DATE	November 14, 2018	SHEET	<b>A3.03</b>
JOB NO.	# 2018-002		
DRAWN	JMcD	CHECKED PR	
SCALE	1/4"=1'-0"		

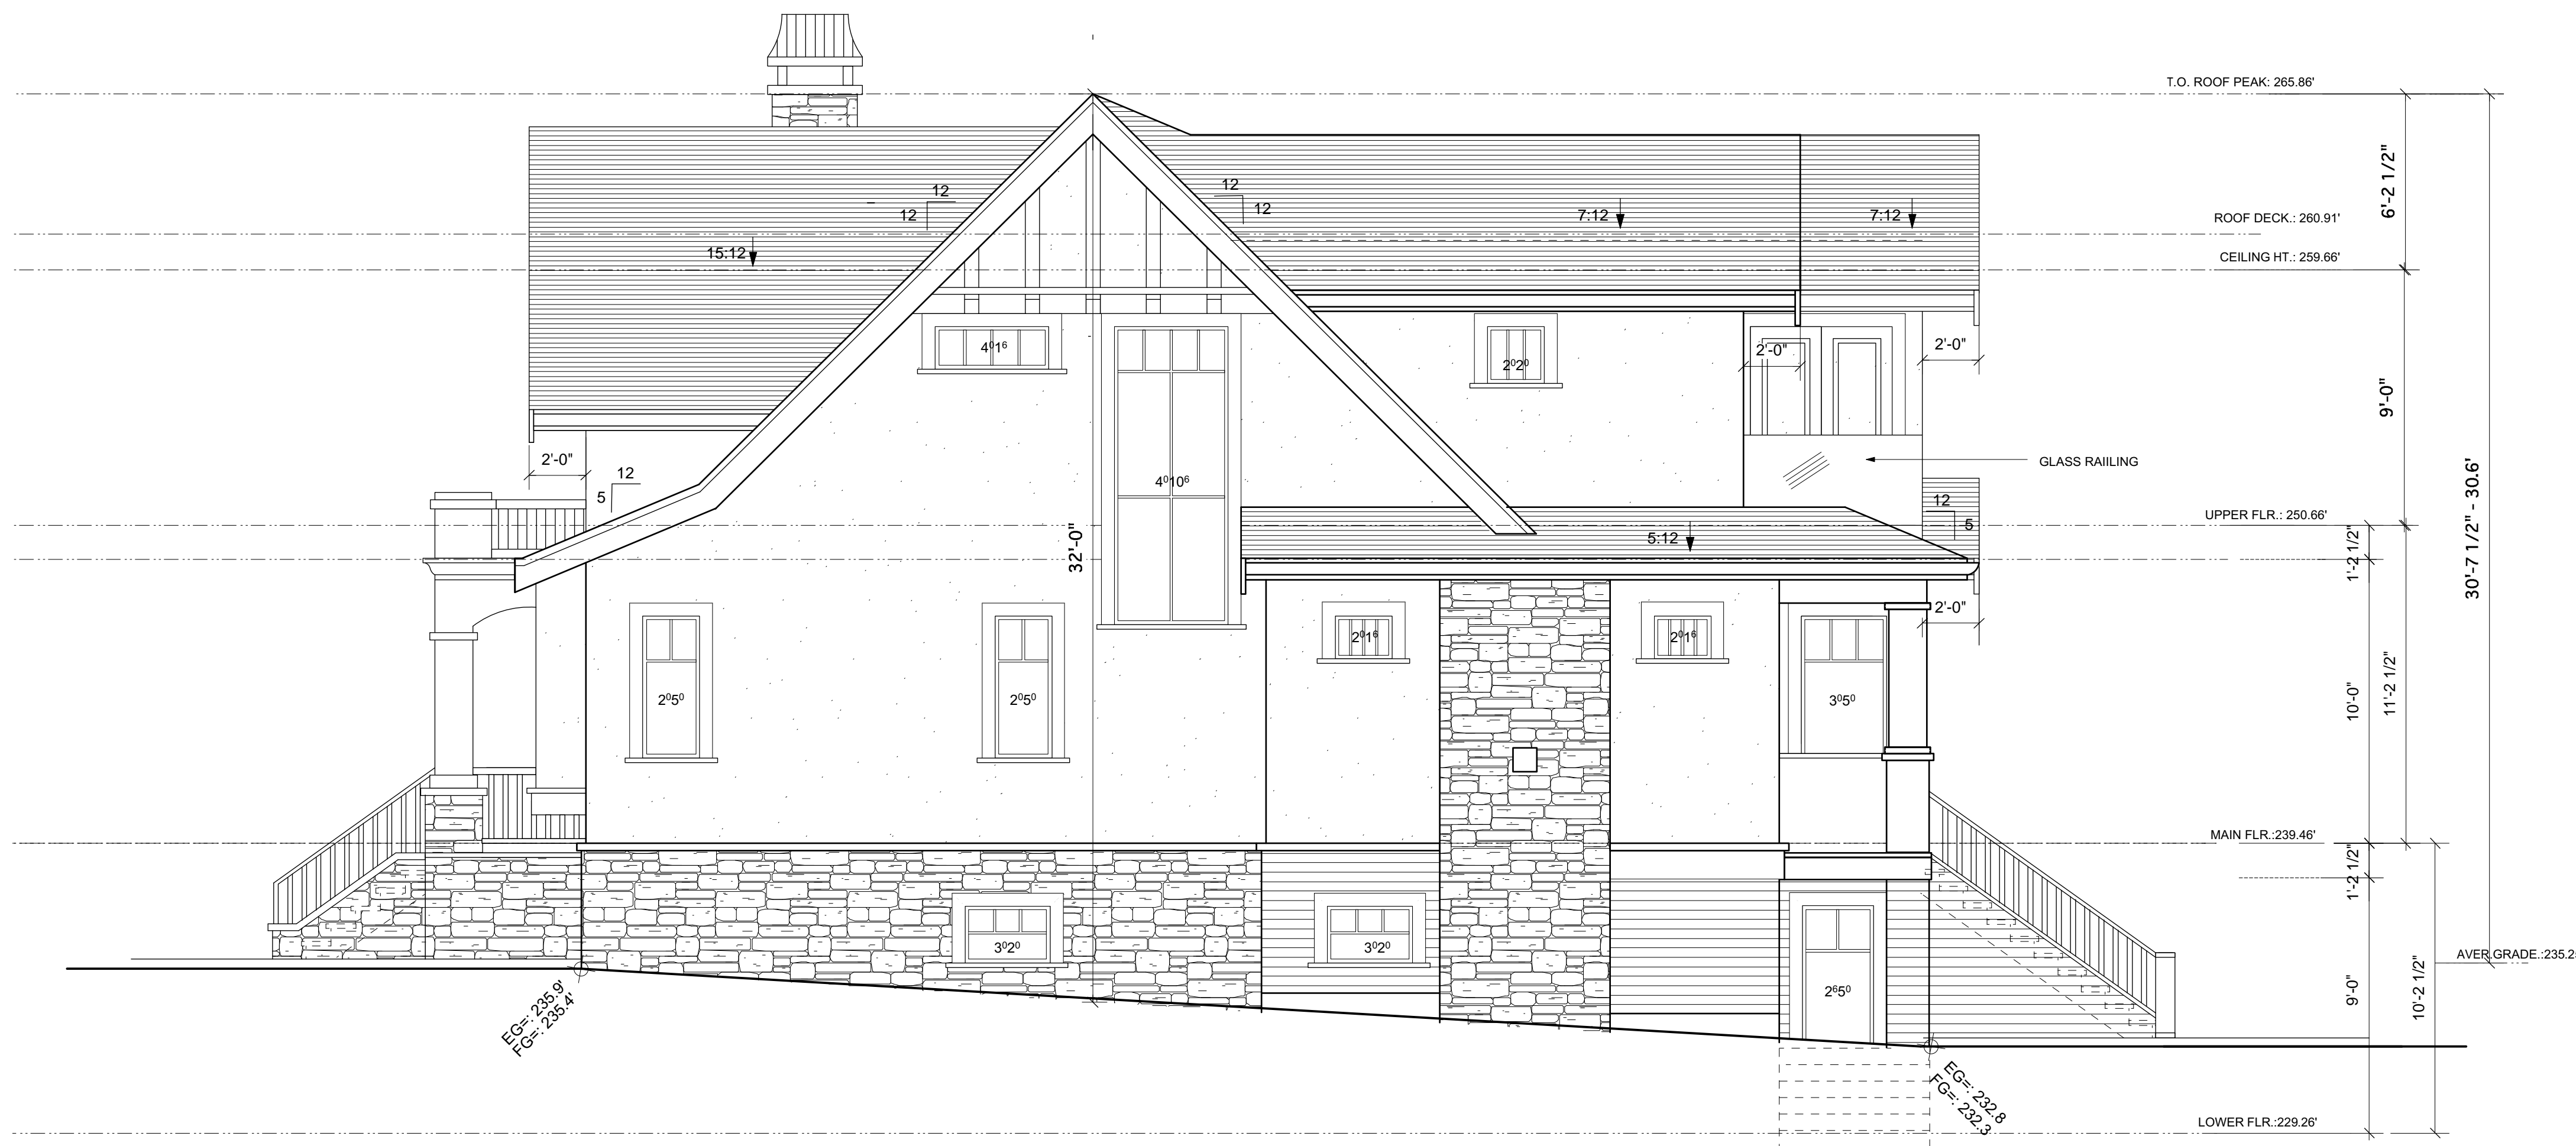

**EAST ELEVATION**  
Scale: 1/4" = 1'-0"

DP #:

BP #:

- 1. SUBMITTED TO HAIZEA AGUIRRE 2019/01/31
- 1. WATER AND SEWER RECEIVED 2018/05/22

NO.	DESCRIPTION

DATE ISSUED	DESCRIPTION

**PRAI**  
— PETER ROSE ARCHITECTURE + INTERIORS INC. —

300-1622 W. 7TH AVE.  
VANCOUVER, B.C. V6J 1S5  
TEL: 604.736.7939 FAX: 736.7969  
WEB: PRAI.CA

PROJECT  
**DONG RESIDENCE**  
3691 West 18th ave.,  
VANCOUVER, B.C.

TITLE  
**ELEVATION**

DATE	November 14, 2018	SHEET	<b>A3.04</b>
JOB NO.	# 2018-002		
DRAWN	JMcD	CHECKED PR	
SCALE	1/4"=1'-0"		