
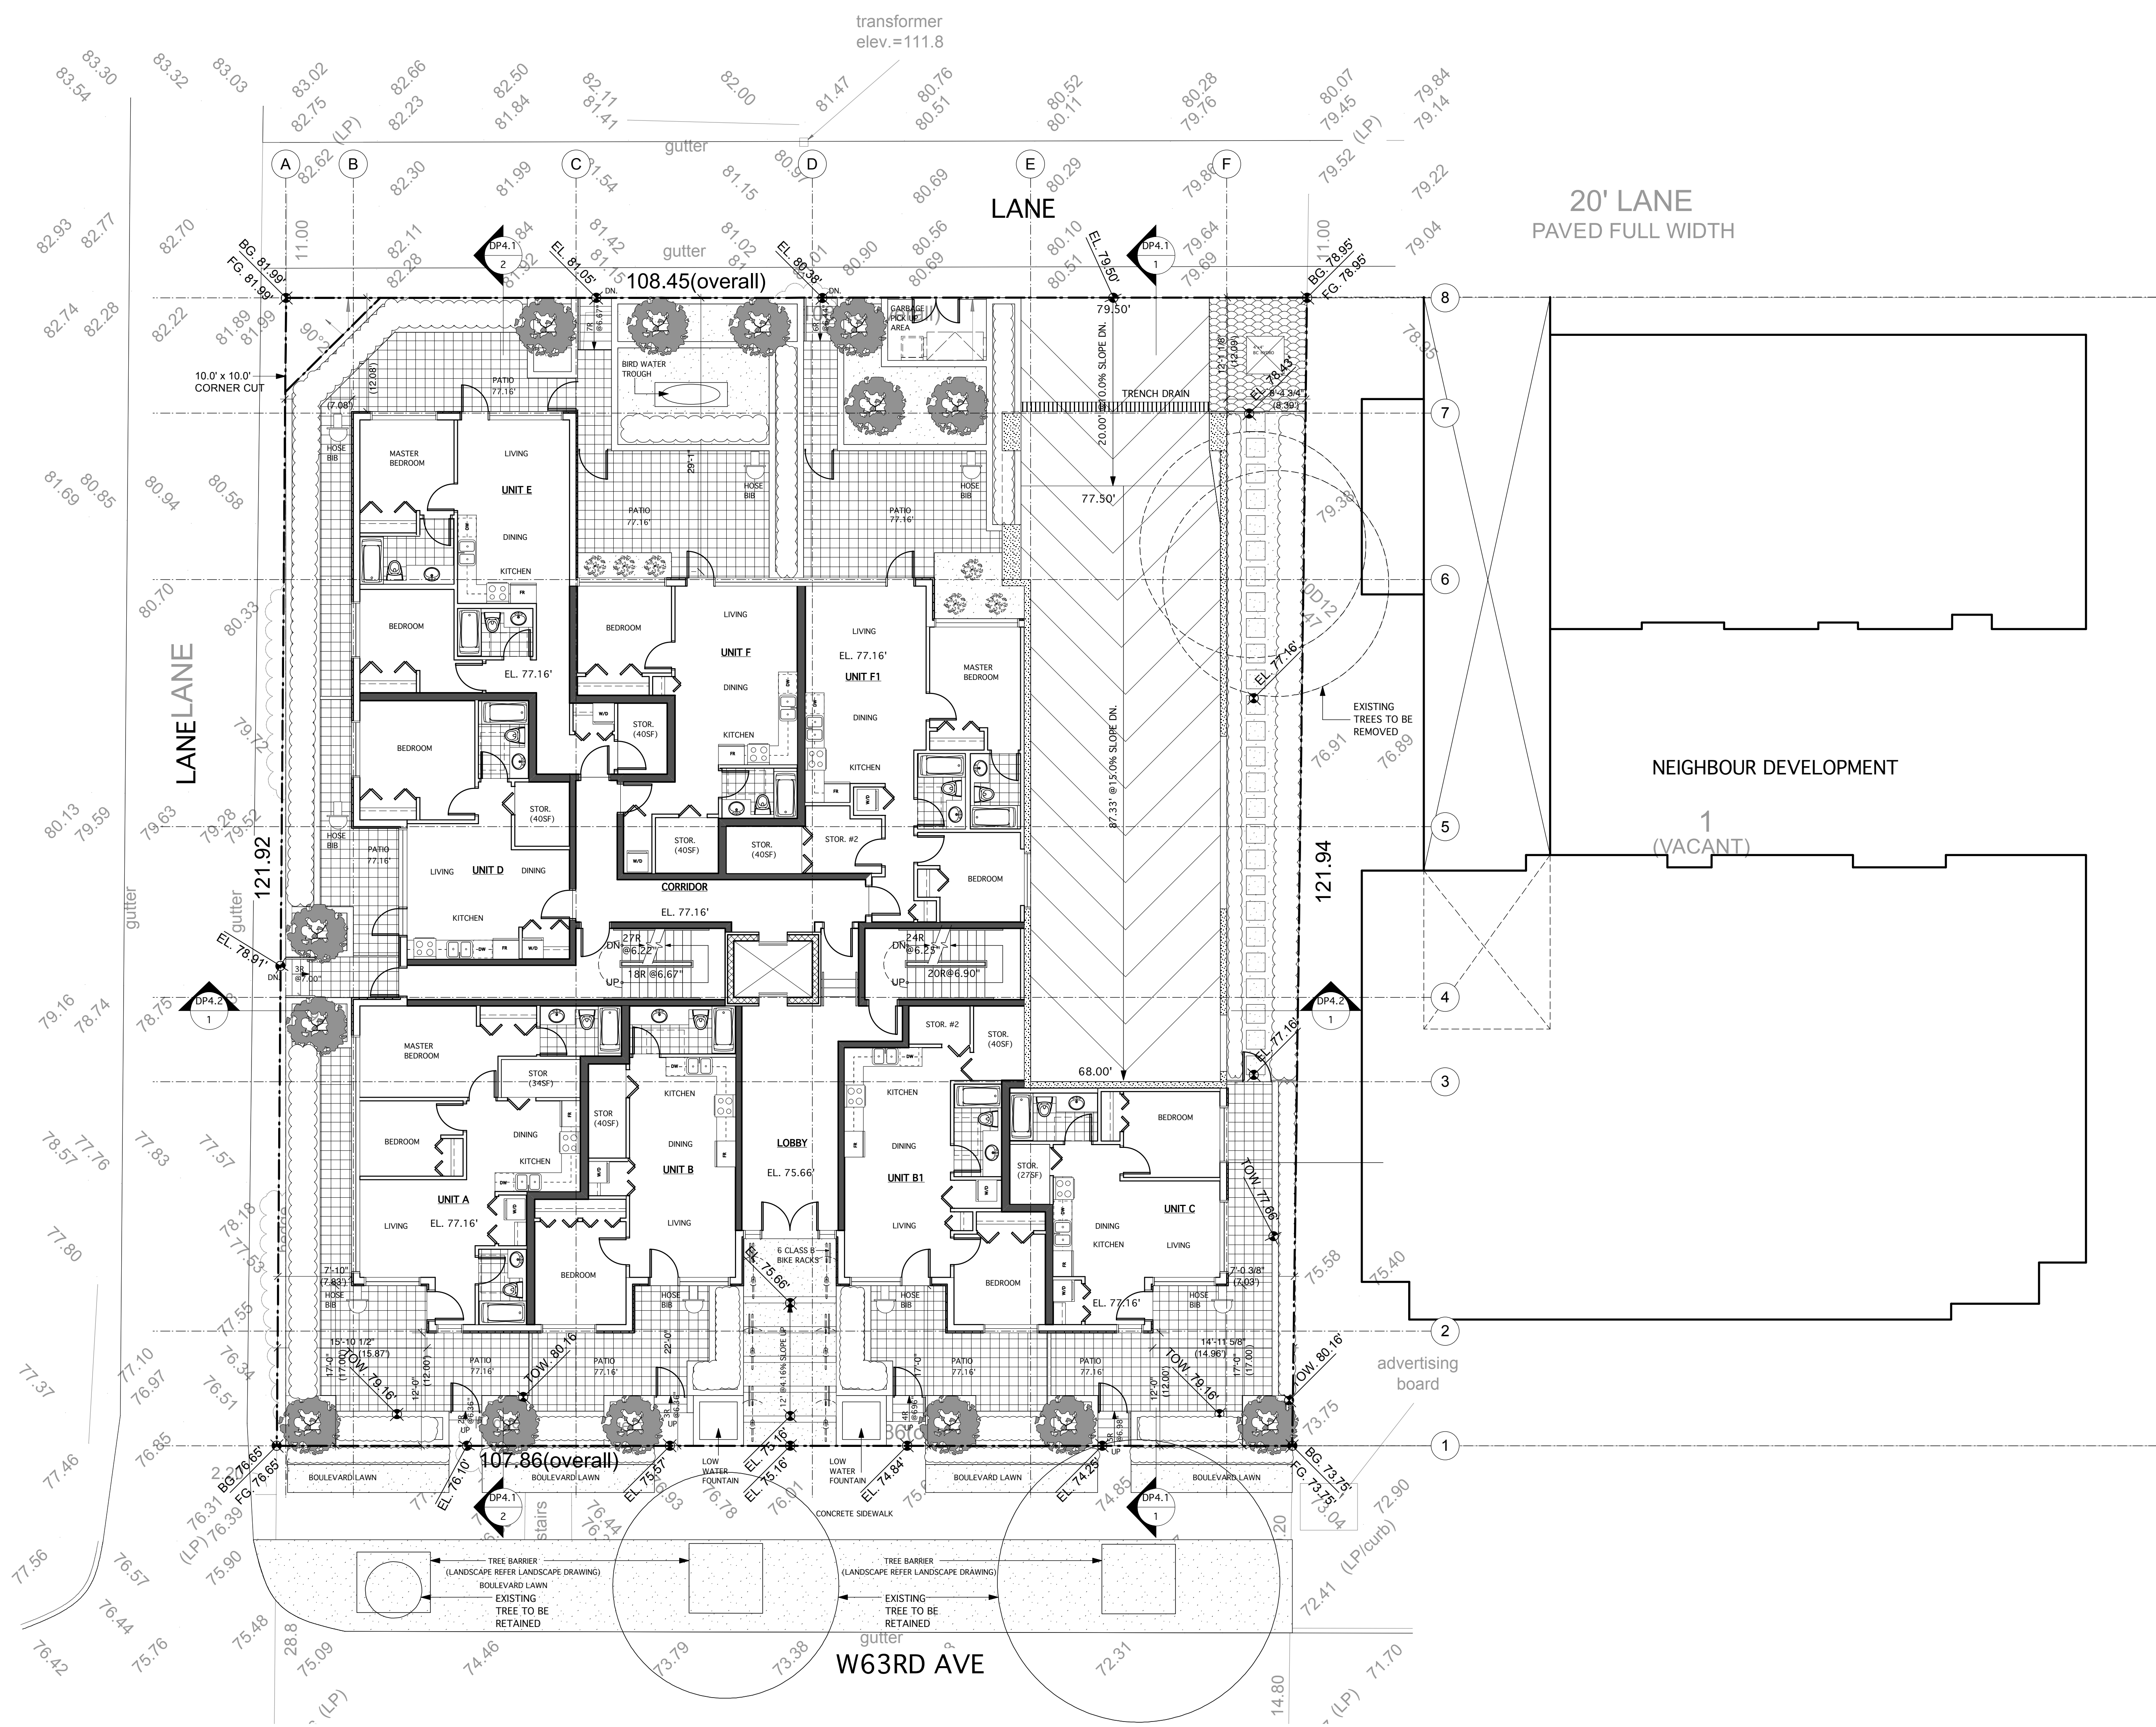


notes

date	revisions
April 9 2018	Issued for DP submission
June 25 2018	Issued for DP revision

consultants

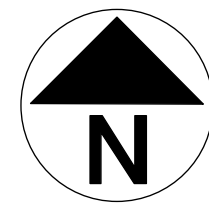

**ANDREW CHEUNG ARCHITECTS INC.**

suite 410  
1639 west 2nd avenue  
vancouver, b.c.  
v6j 1h3

tel (604) 685-2088  
fax (604) 685-1889

project <b>477-479 W63RD AVE. VANCOUVER</b>	
title <b>SITE PLAN</b>	
project number <b>21717</b>	file name
drawn ck	checked ac
scale AS SHOWN	
drawing number <b>DP 1.1</b>	

Copy right reserved. This plan and design is and as it stays remains the exclusive property of Andrew Cheung Architects Inc. and cannot be used in whole or in part without the architect's written consent.