



# Choom BC Retail Holdings Inc. Vancouver, BC, 570 Bute Street

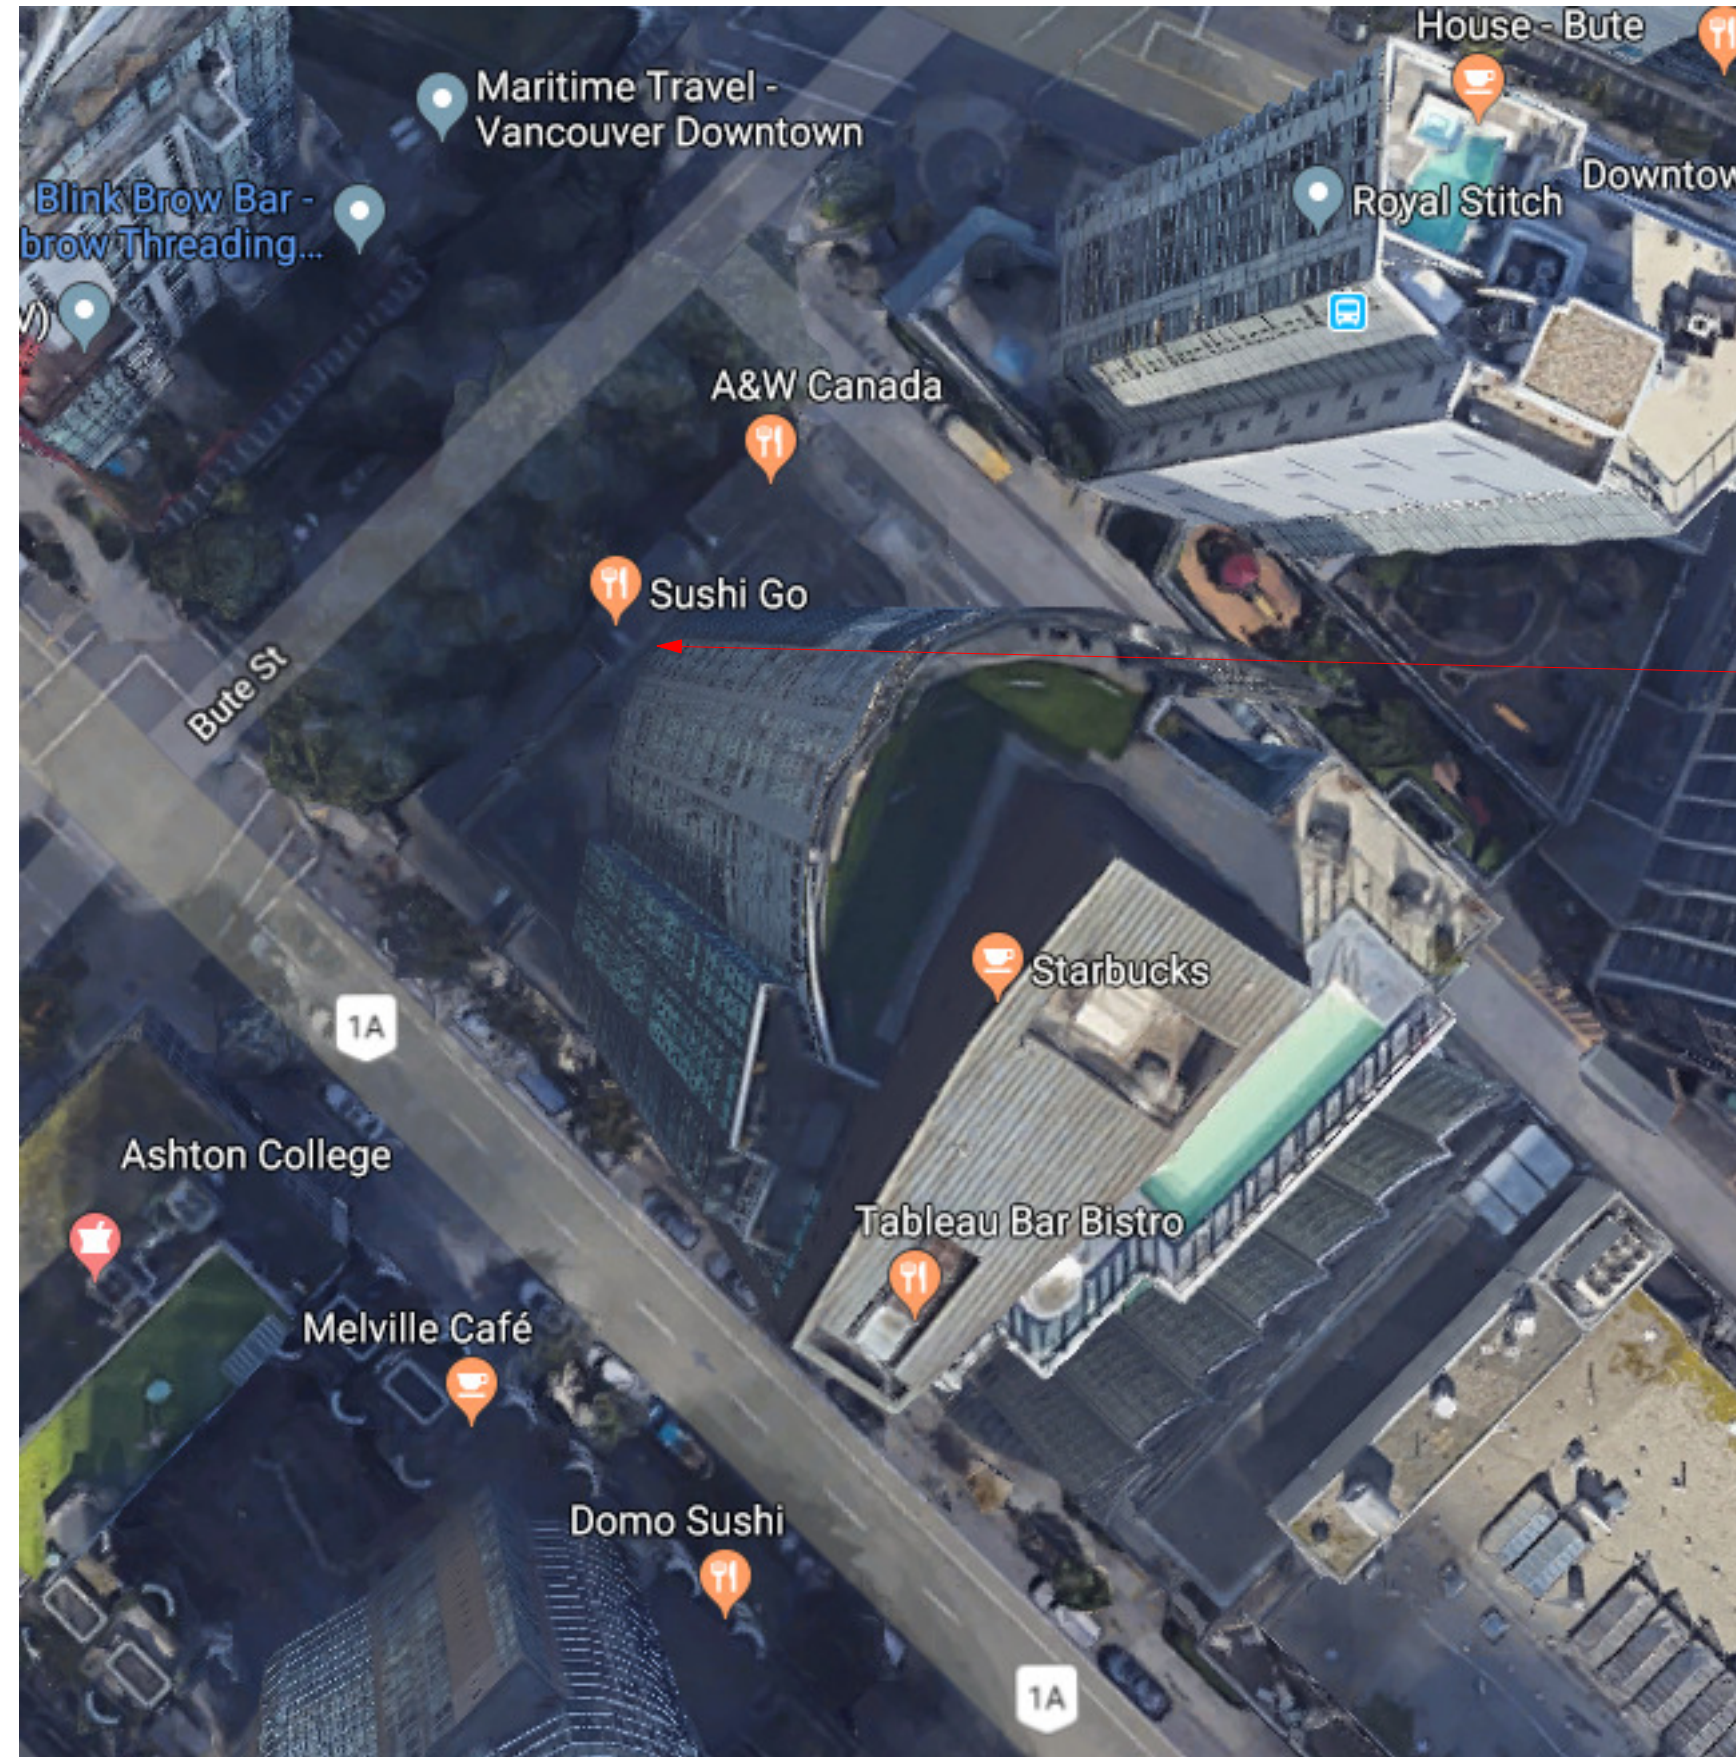


Proposed Location

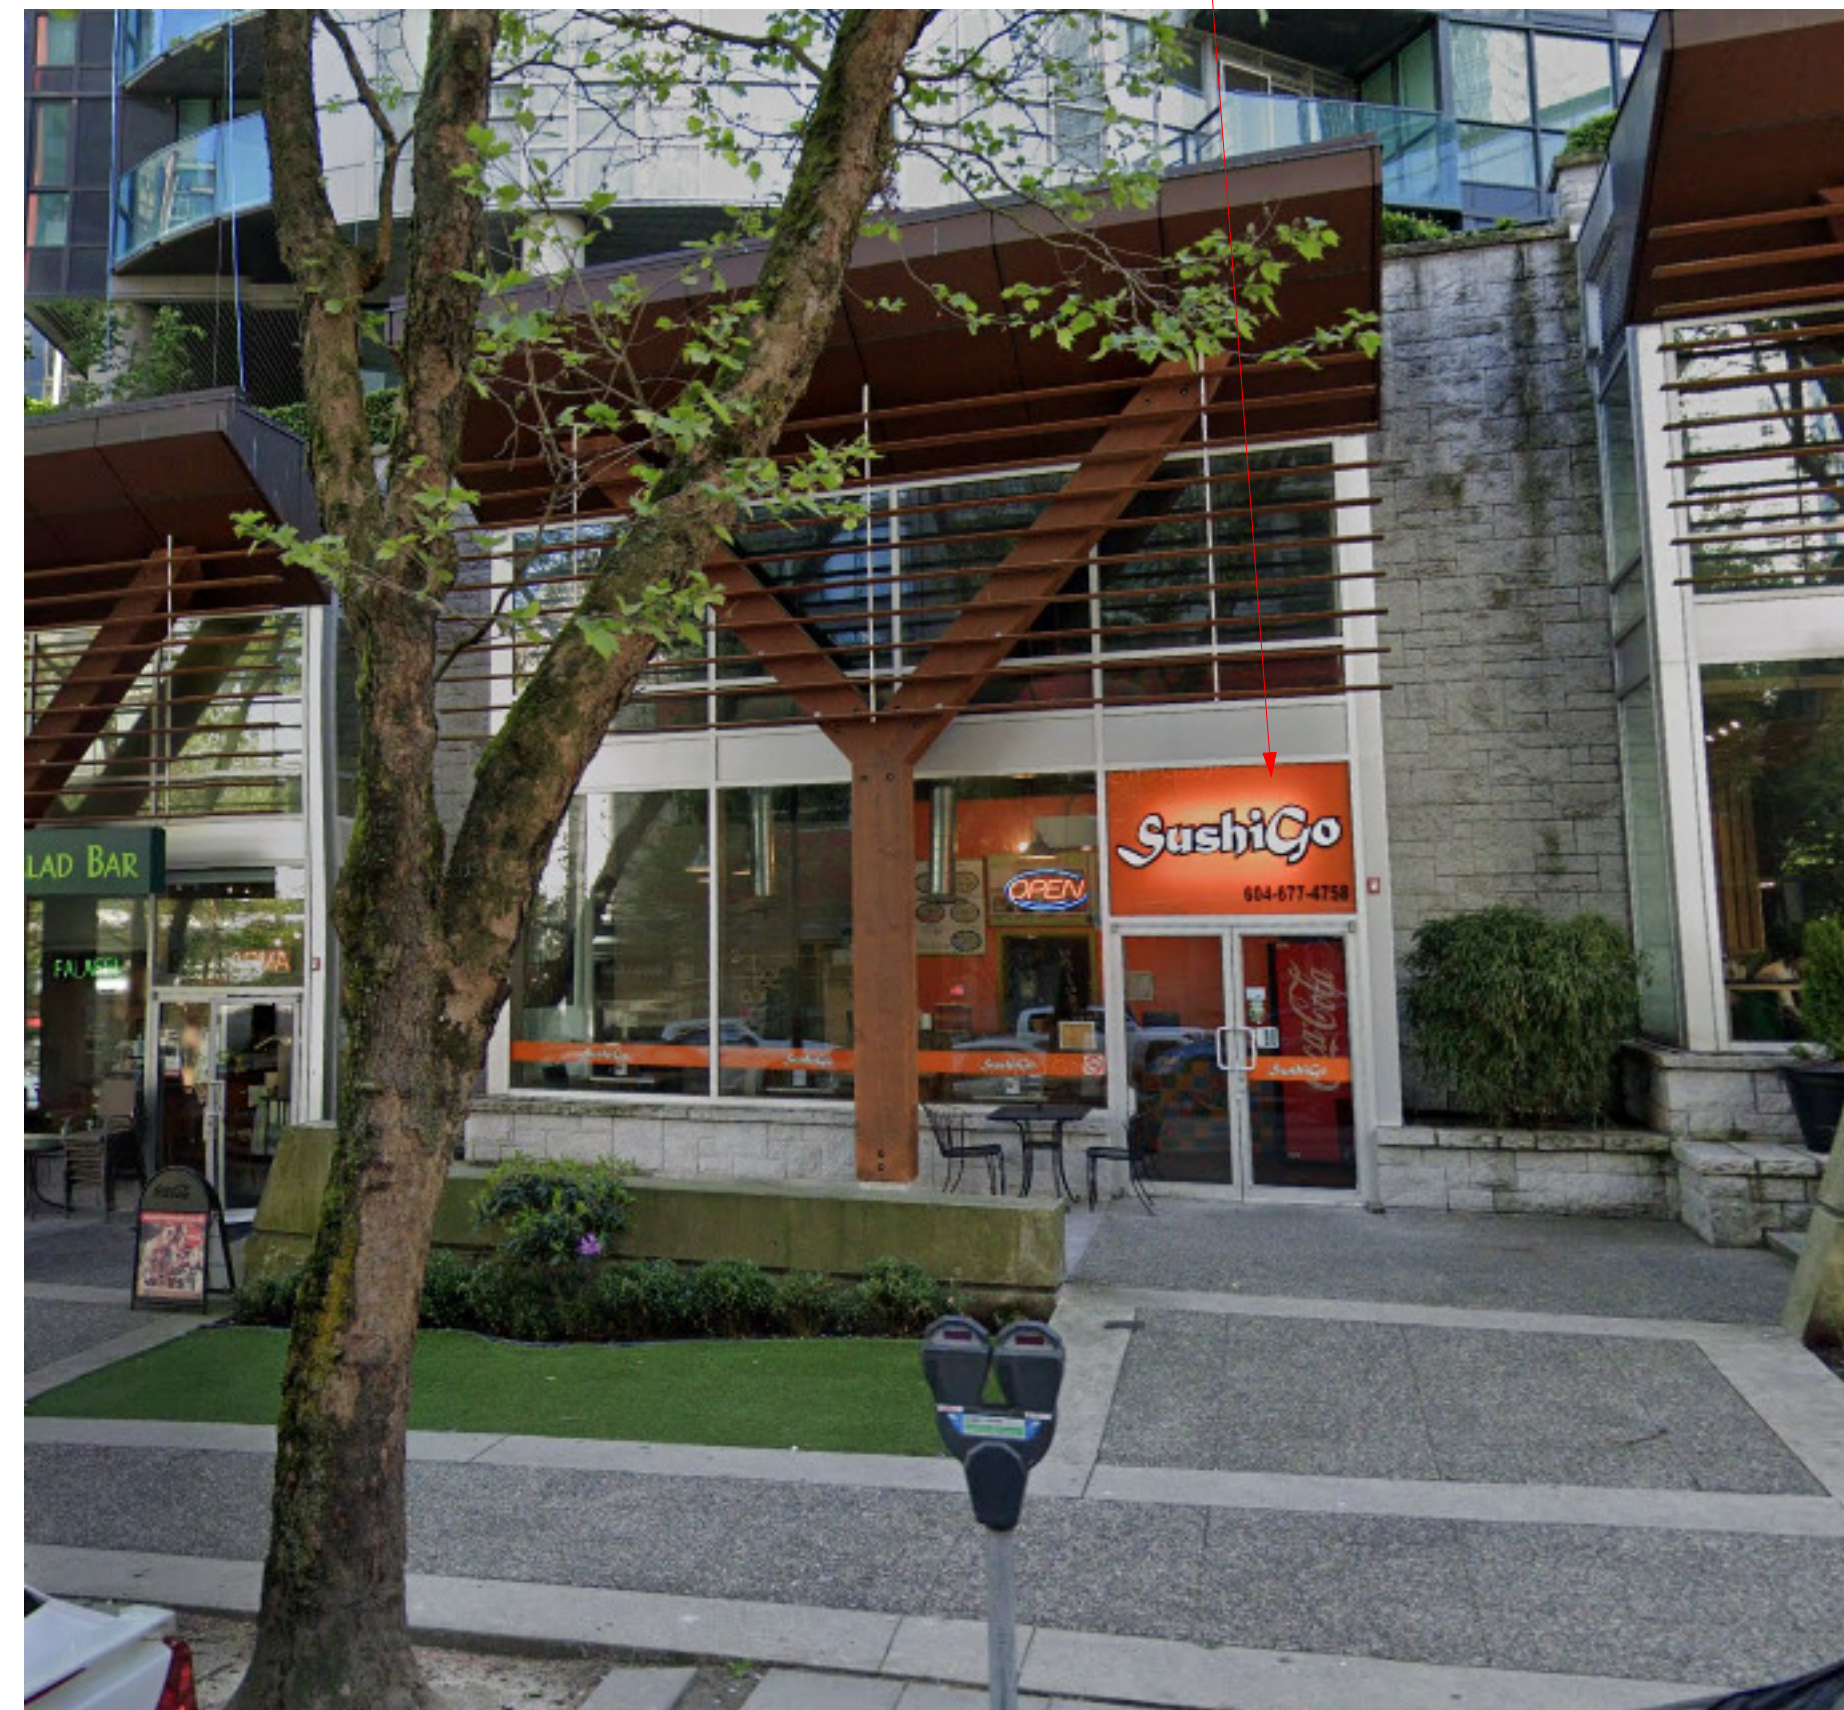

## Drawing Index

- A000 Title Sheet
- A002 Project Stats & Site Plan
- A003 Site Plan
- A101 Main Floor Demolition & Renovation Plans
- A102 FSR Overlay Plan

**Issued for DP  
August 20, 2019**

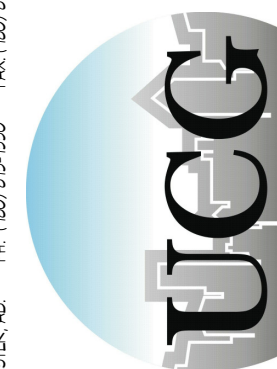	UEGG CONSULTING GROUP LTD. 1100 WESTERN AVENUE, SUITE 1000, VANCOUVER, BC V6E 3R7 TEL: 604-681-1111 FAX: 604-681-1112 WWW.UEGG.COM	
ENGINEER		
Revision Schedule		
Revision Date	Revision Number	Revision Description
PROJECT	Vancouver, BC (570 Bute Street)	DRAWING Title Sheet
CLIENT	Choom BC Retail Holdings Inc.	
SCALE:		
DATE: Sept 12, 2018		
FILE: C2018-0226		
DRAWN: KP		
CHECKED: EER		
DWG No		
A000		

CONTRACTOR SHALL VERIFY AND BE RESPONSIBLE FOR ALL DIMENSIONS ON THE JOB AND THE OFFICE SHALL BE INFORMED OF ANY DISCREPANCIES AND VARIATIONS SHOWN ON DRAWING.