



2 EAST ELEVATION

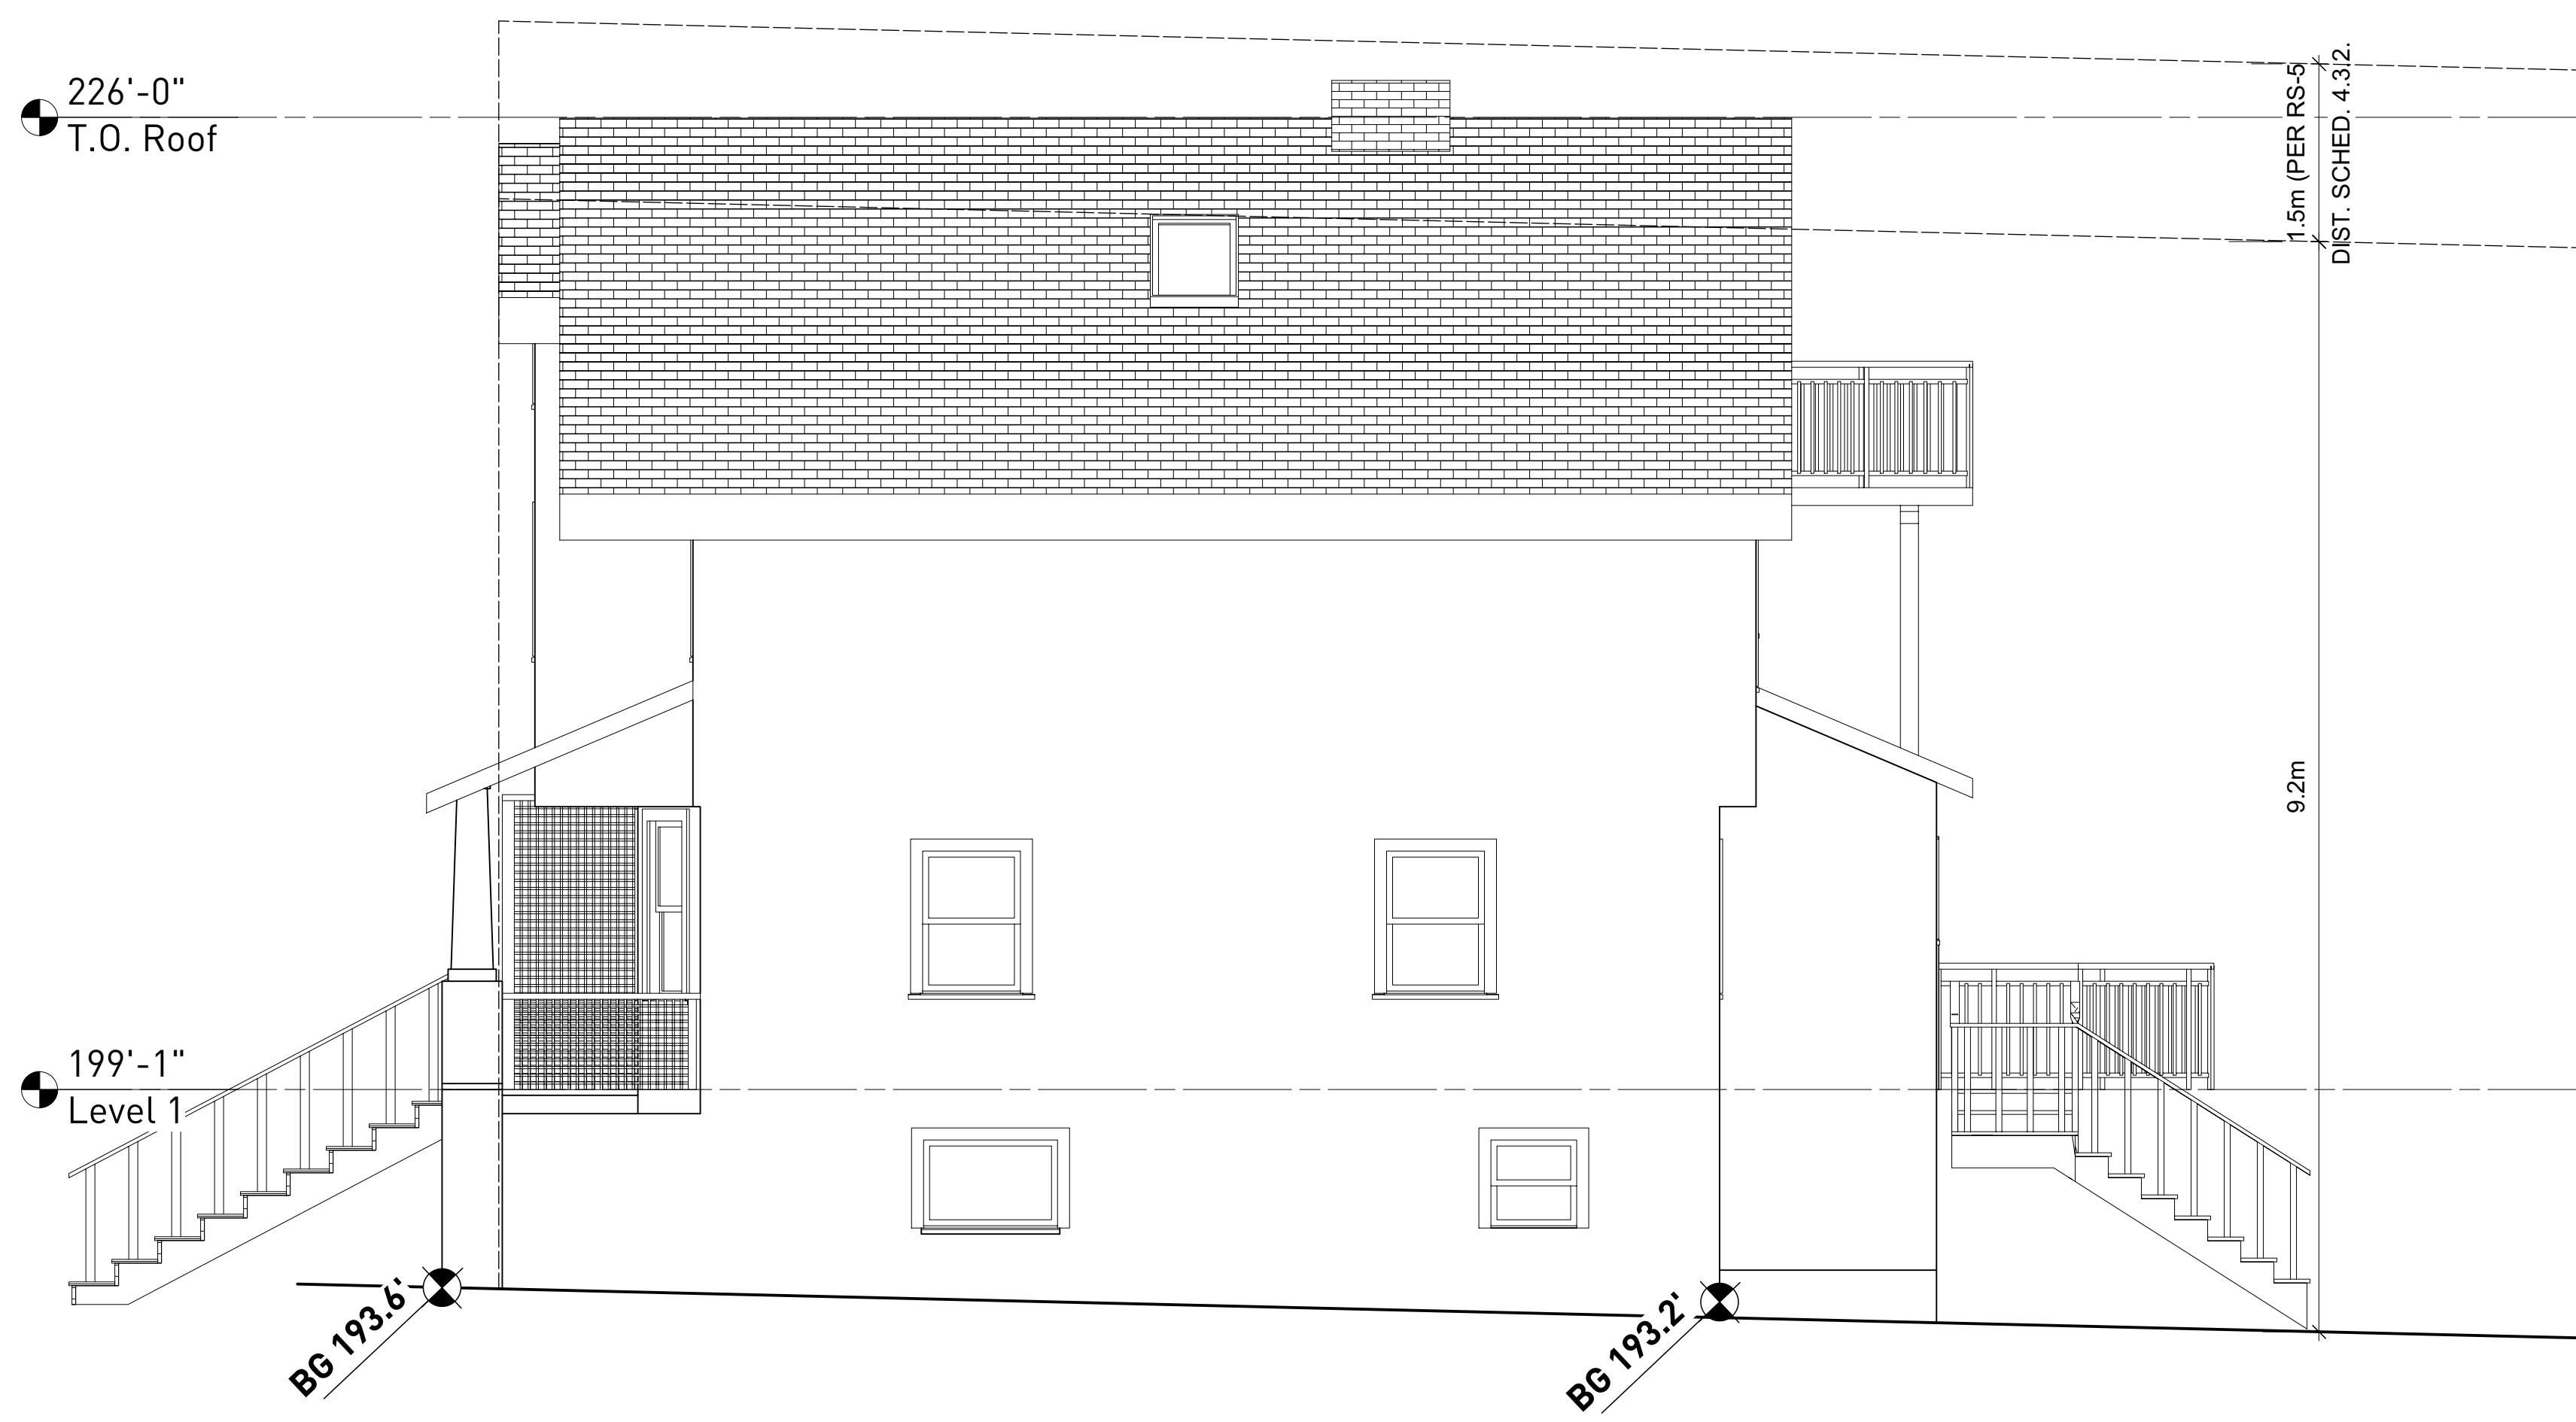

1 SOUTH ELEVATION



**2 WEST ELEVATION**

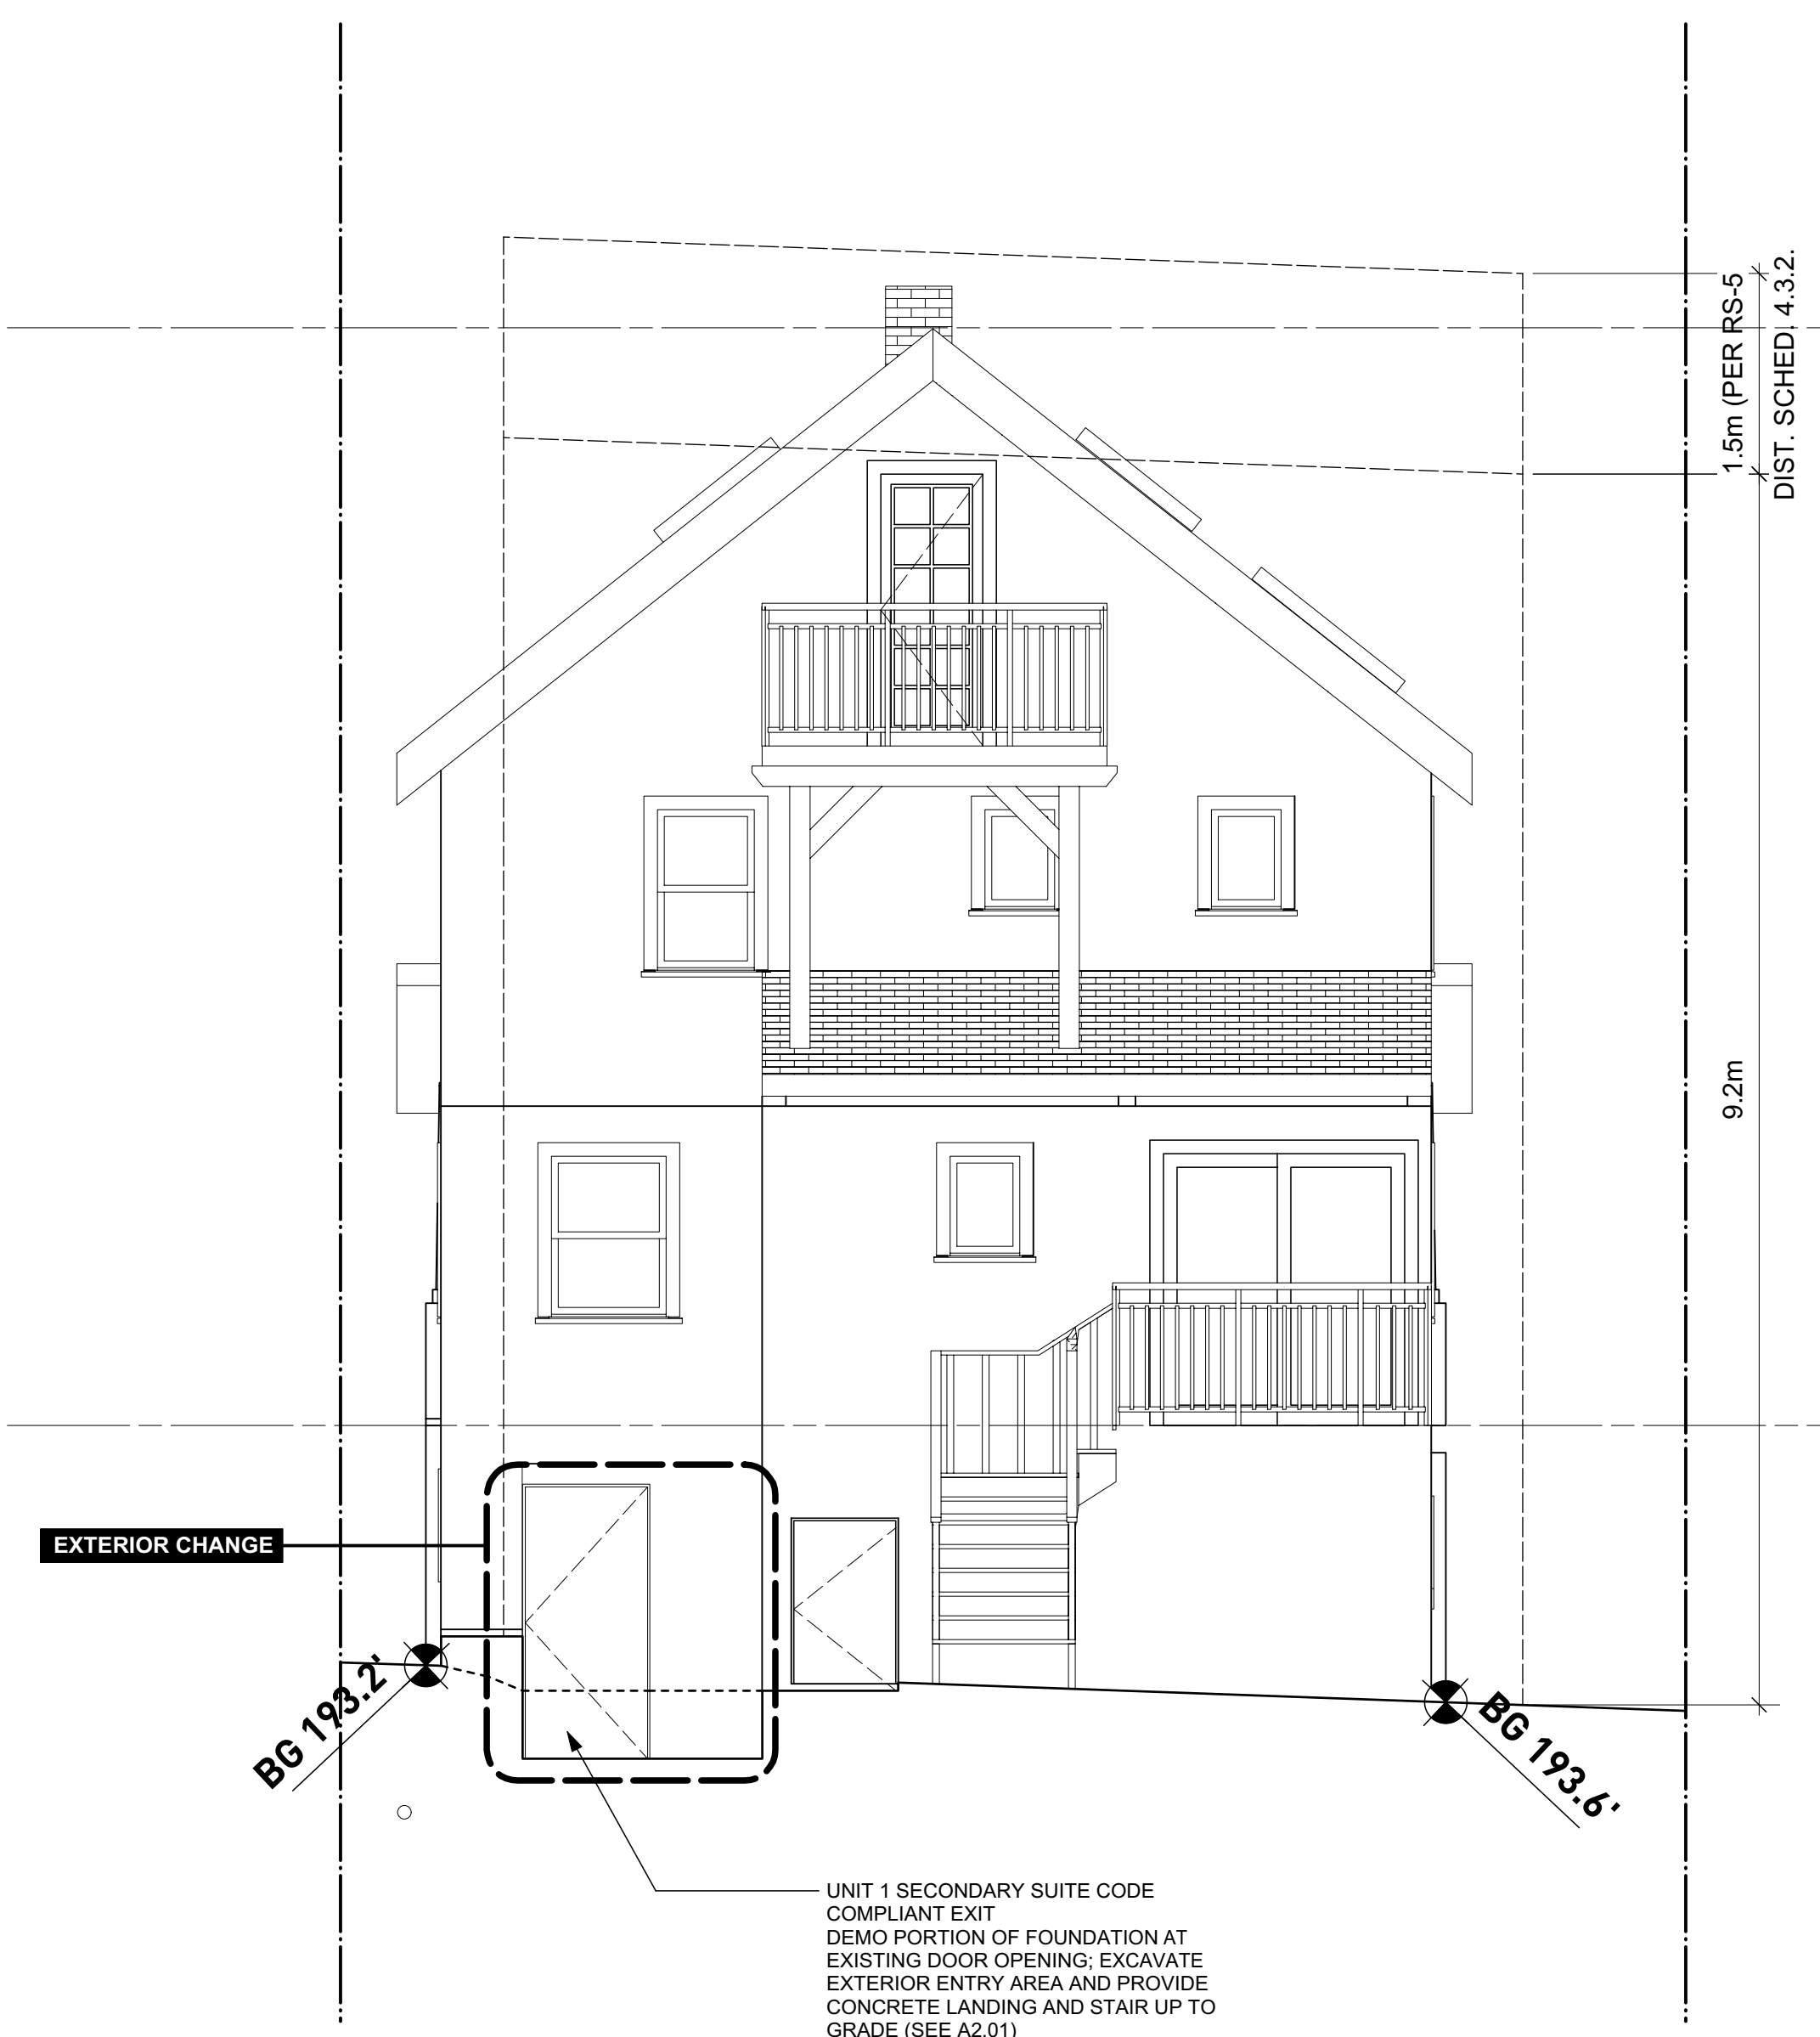

**1 NORTH ELEVATION**

ISSUES / REVISIONS	DATE
TITLE	
ISSUED FOR DEVELOPMENT PERMIT	FEB 5 2019

SEAL

NOTES

**DP SET**

**NOT FOR CONSTRUCTION**

DRAWING TITLE

**ELEVATIONS**

DATE SCALE  
NOVEMBER 16, 2018 1/4"=1'0" @ ARCH D

JOB NO. DRAWN / CHECKED  
1810 JR / TH

SHEET

**A3.02**