




MAR/SEP 21ST - 10.00AM

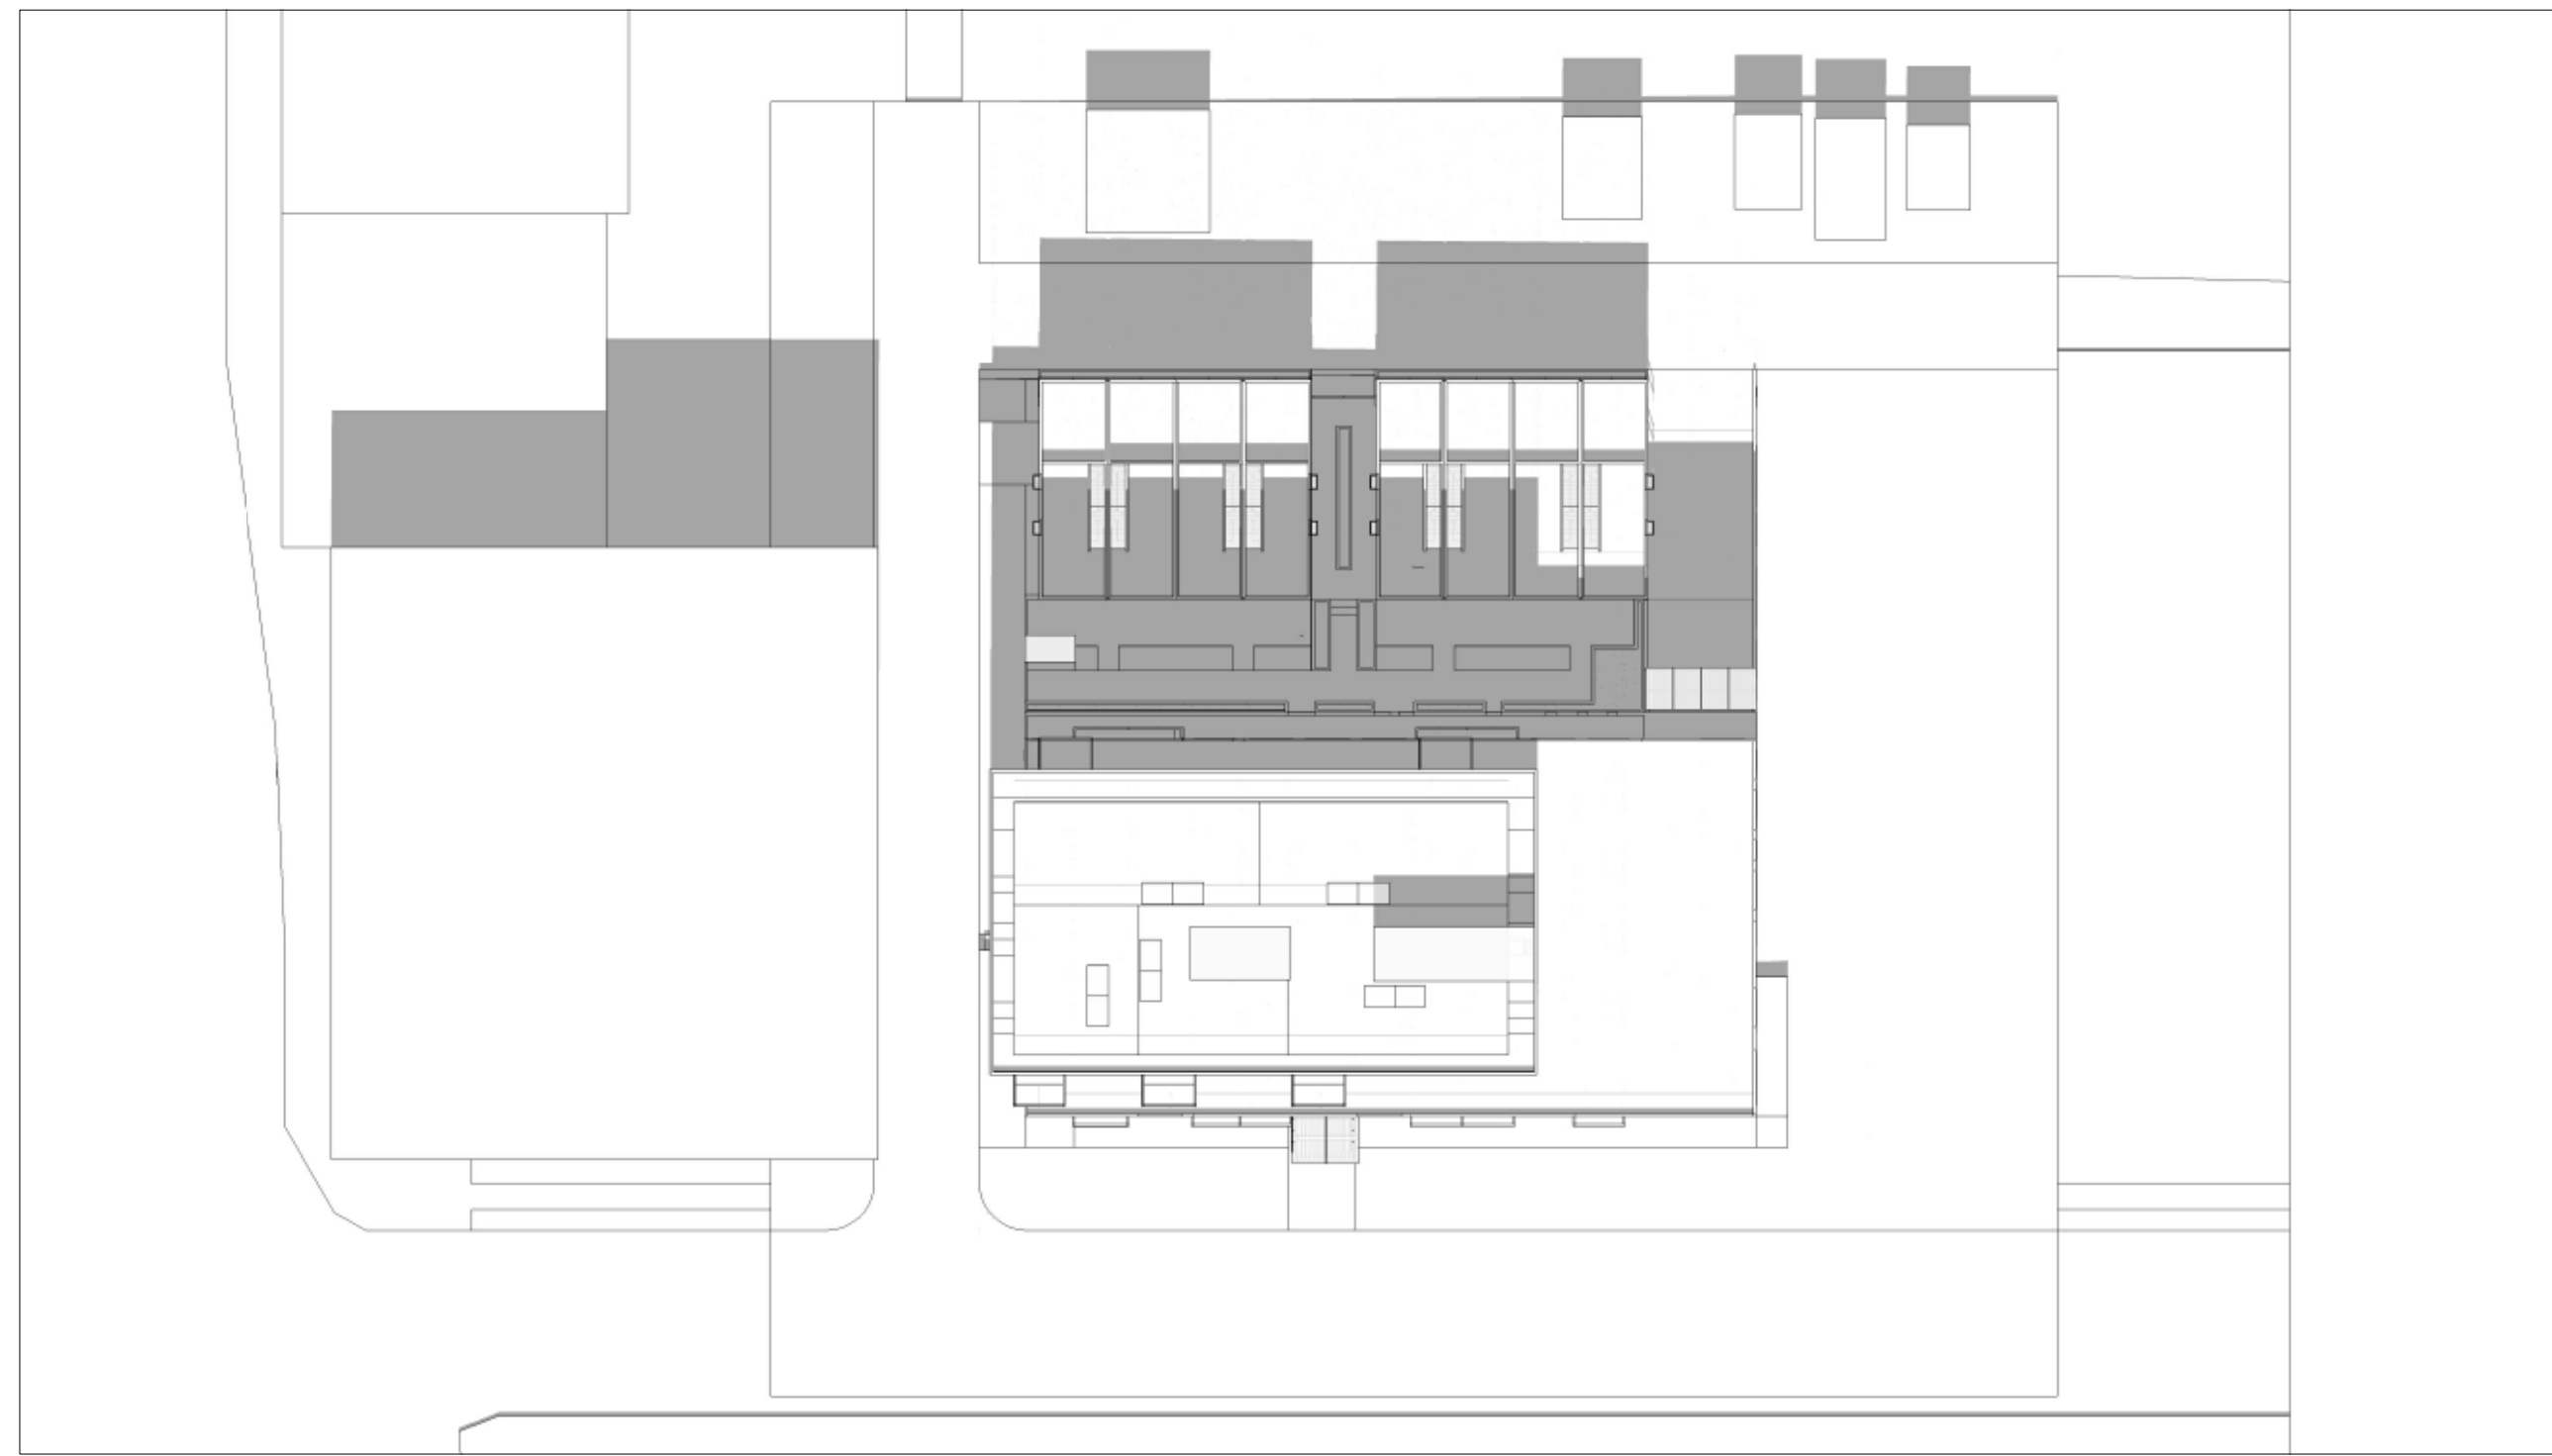

MAR/SEP 21ST - 12.00PM

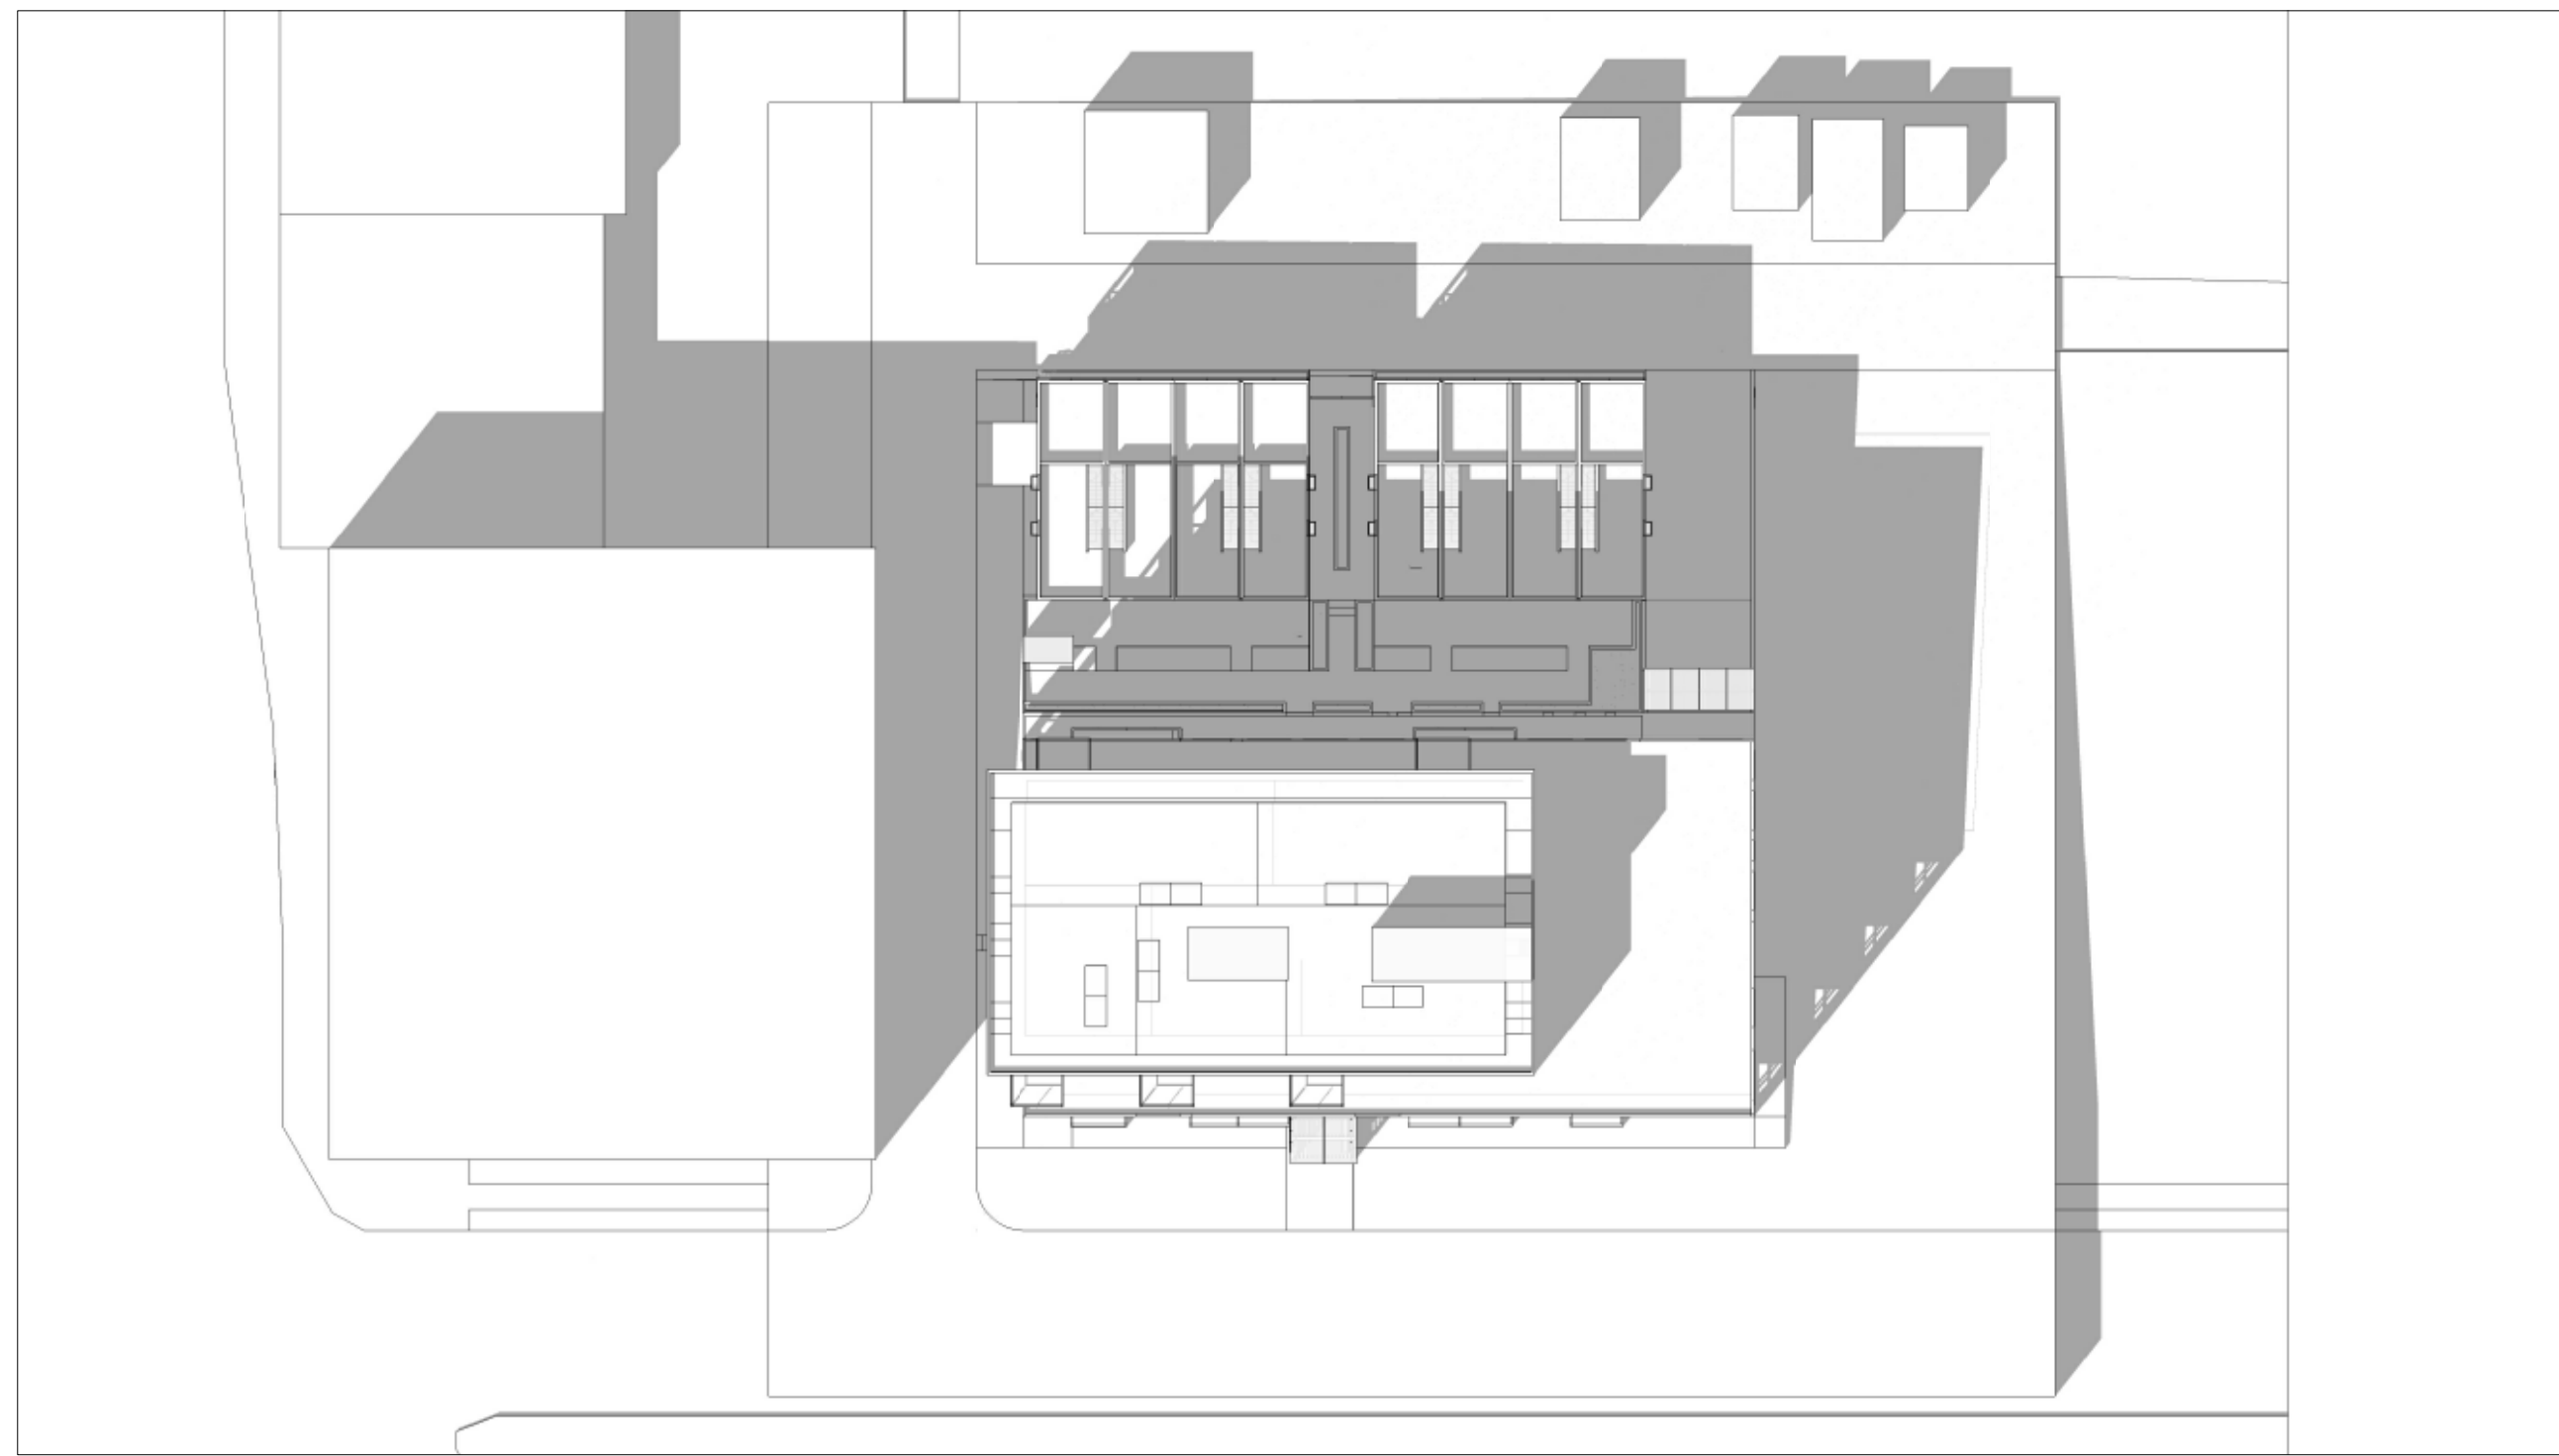

MAR/SEP 21ST - 2.00PM

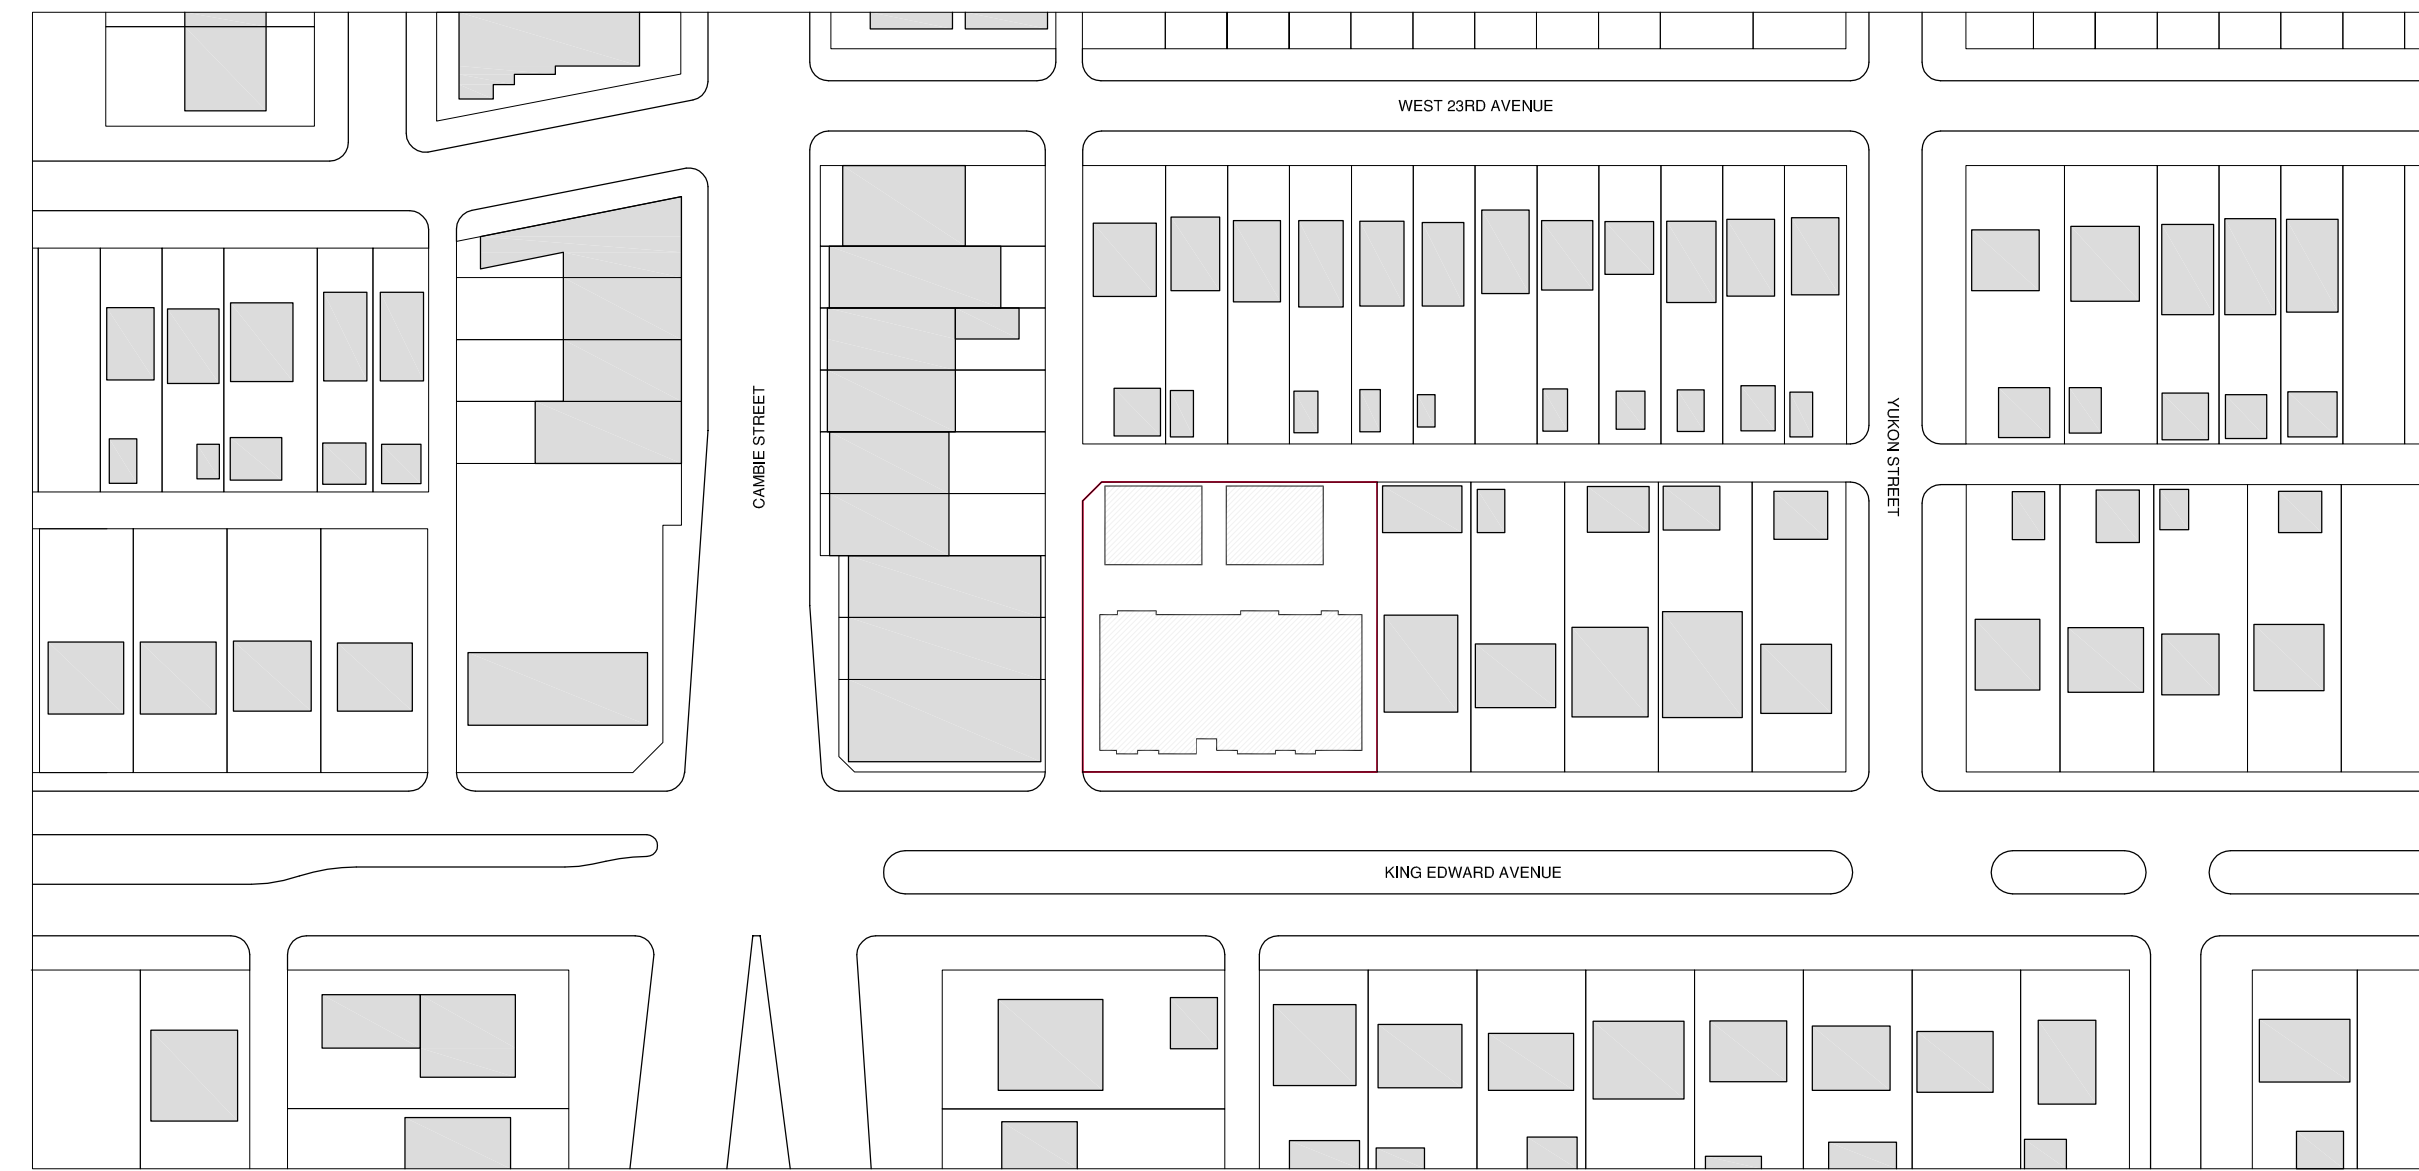


SITE PLAN

NOTES

NO. DESCRIPTION

REVISIONS

NO.	DATE	REMARKS
1.	23 SEP 2014	REZONING SUBMISSION
2.	10 DEC 2015	DE SUBMISSION

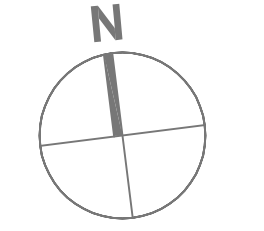

495 W. KING EDWARD AV.
 VANCOUVER, BC

RESIDENTIAL DEVELOPMENT


SHADOW ANALYSIS
 EQUINOX

DATE	DECEMBER, 2015
DRAWN BY	AJE
CHECKED BY	--
SCALE	NTS
JOB NUMBER	1409


NOTES
 NO. DESCRIPTION

REVISIONS


NO.	DATE	REMARKS
1.	23 SEP 2014	REZONING SUBMISSION
2.	10 DEC 2015	DE SUBMISSION

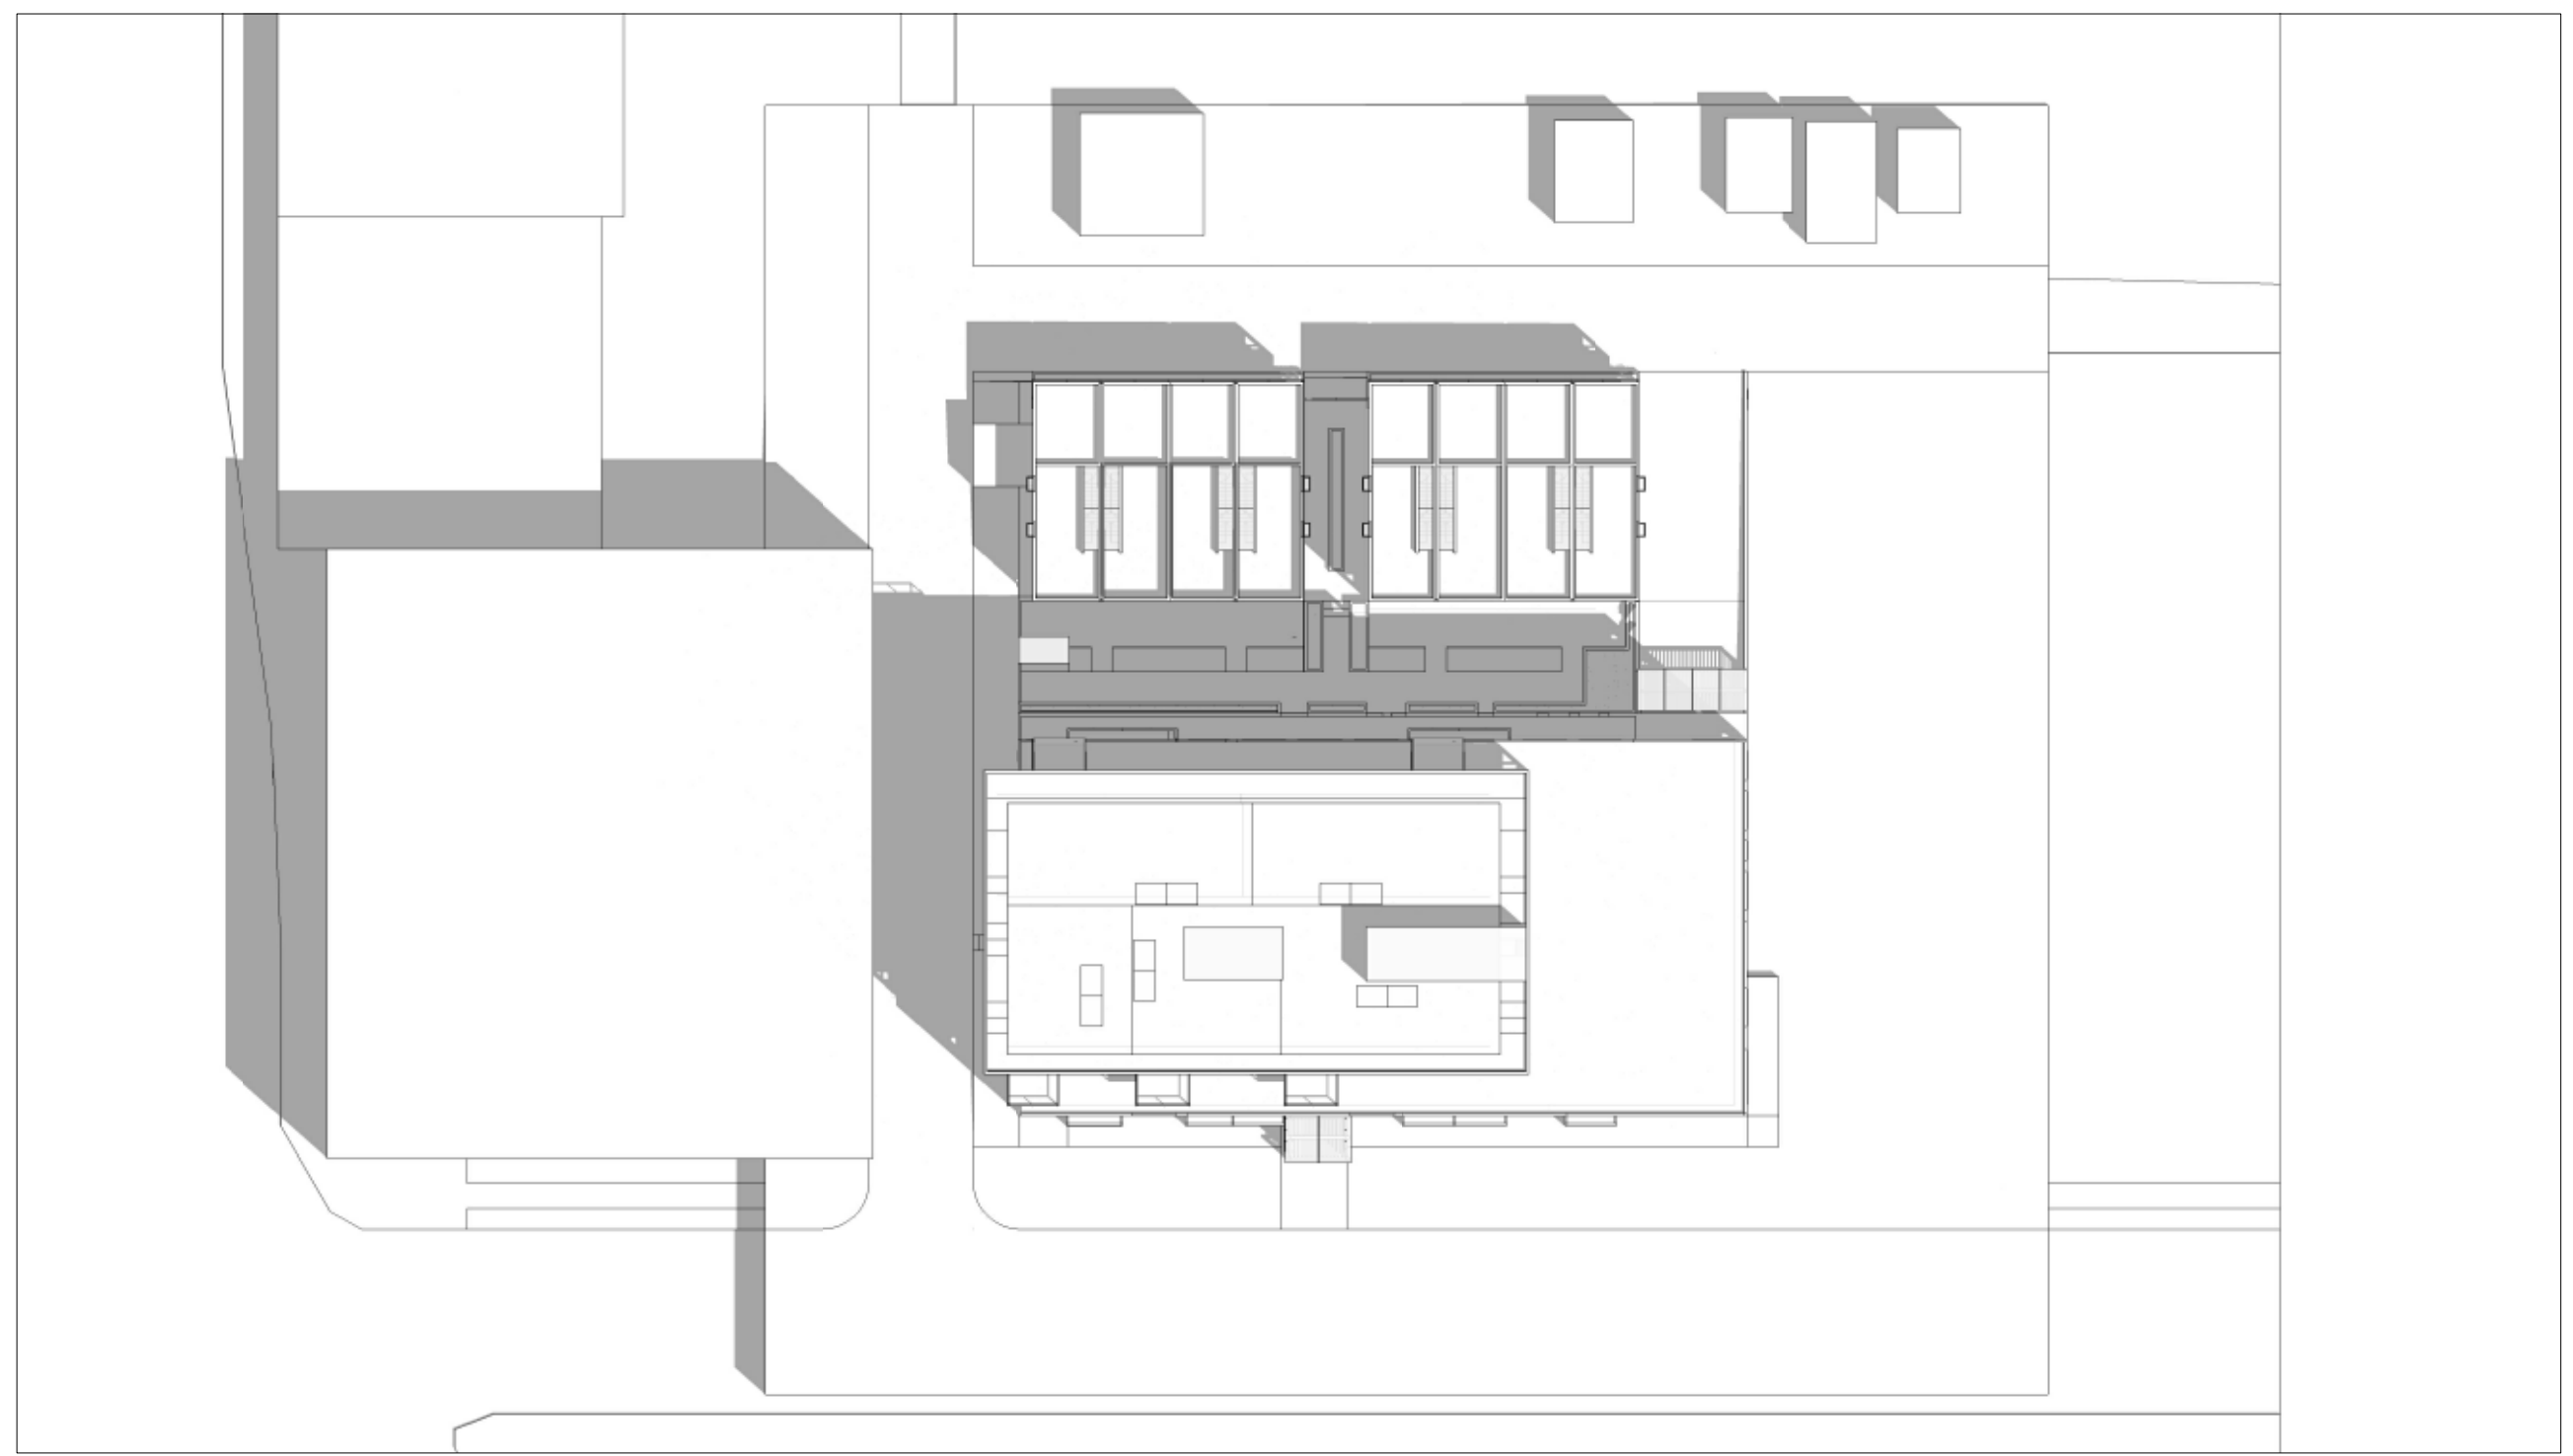

JUN 21ST - 10.00AM

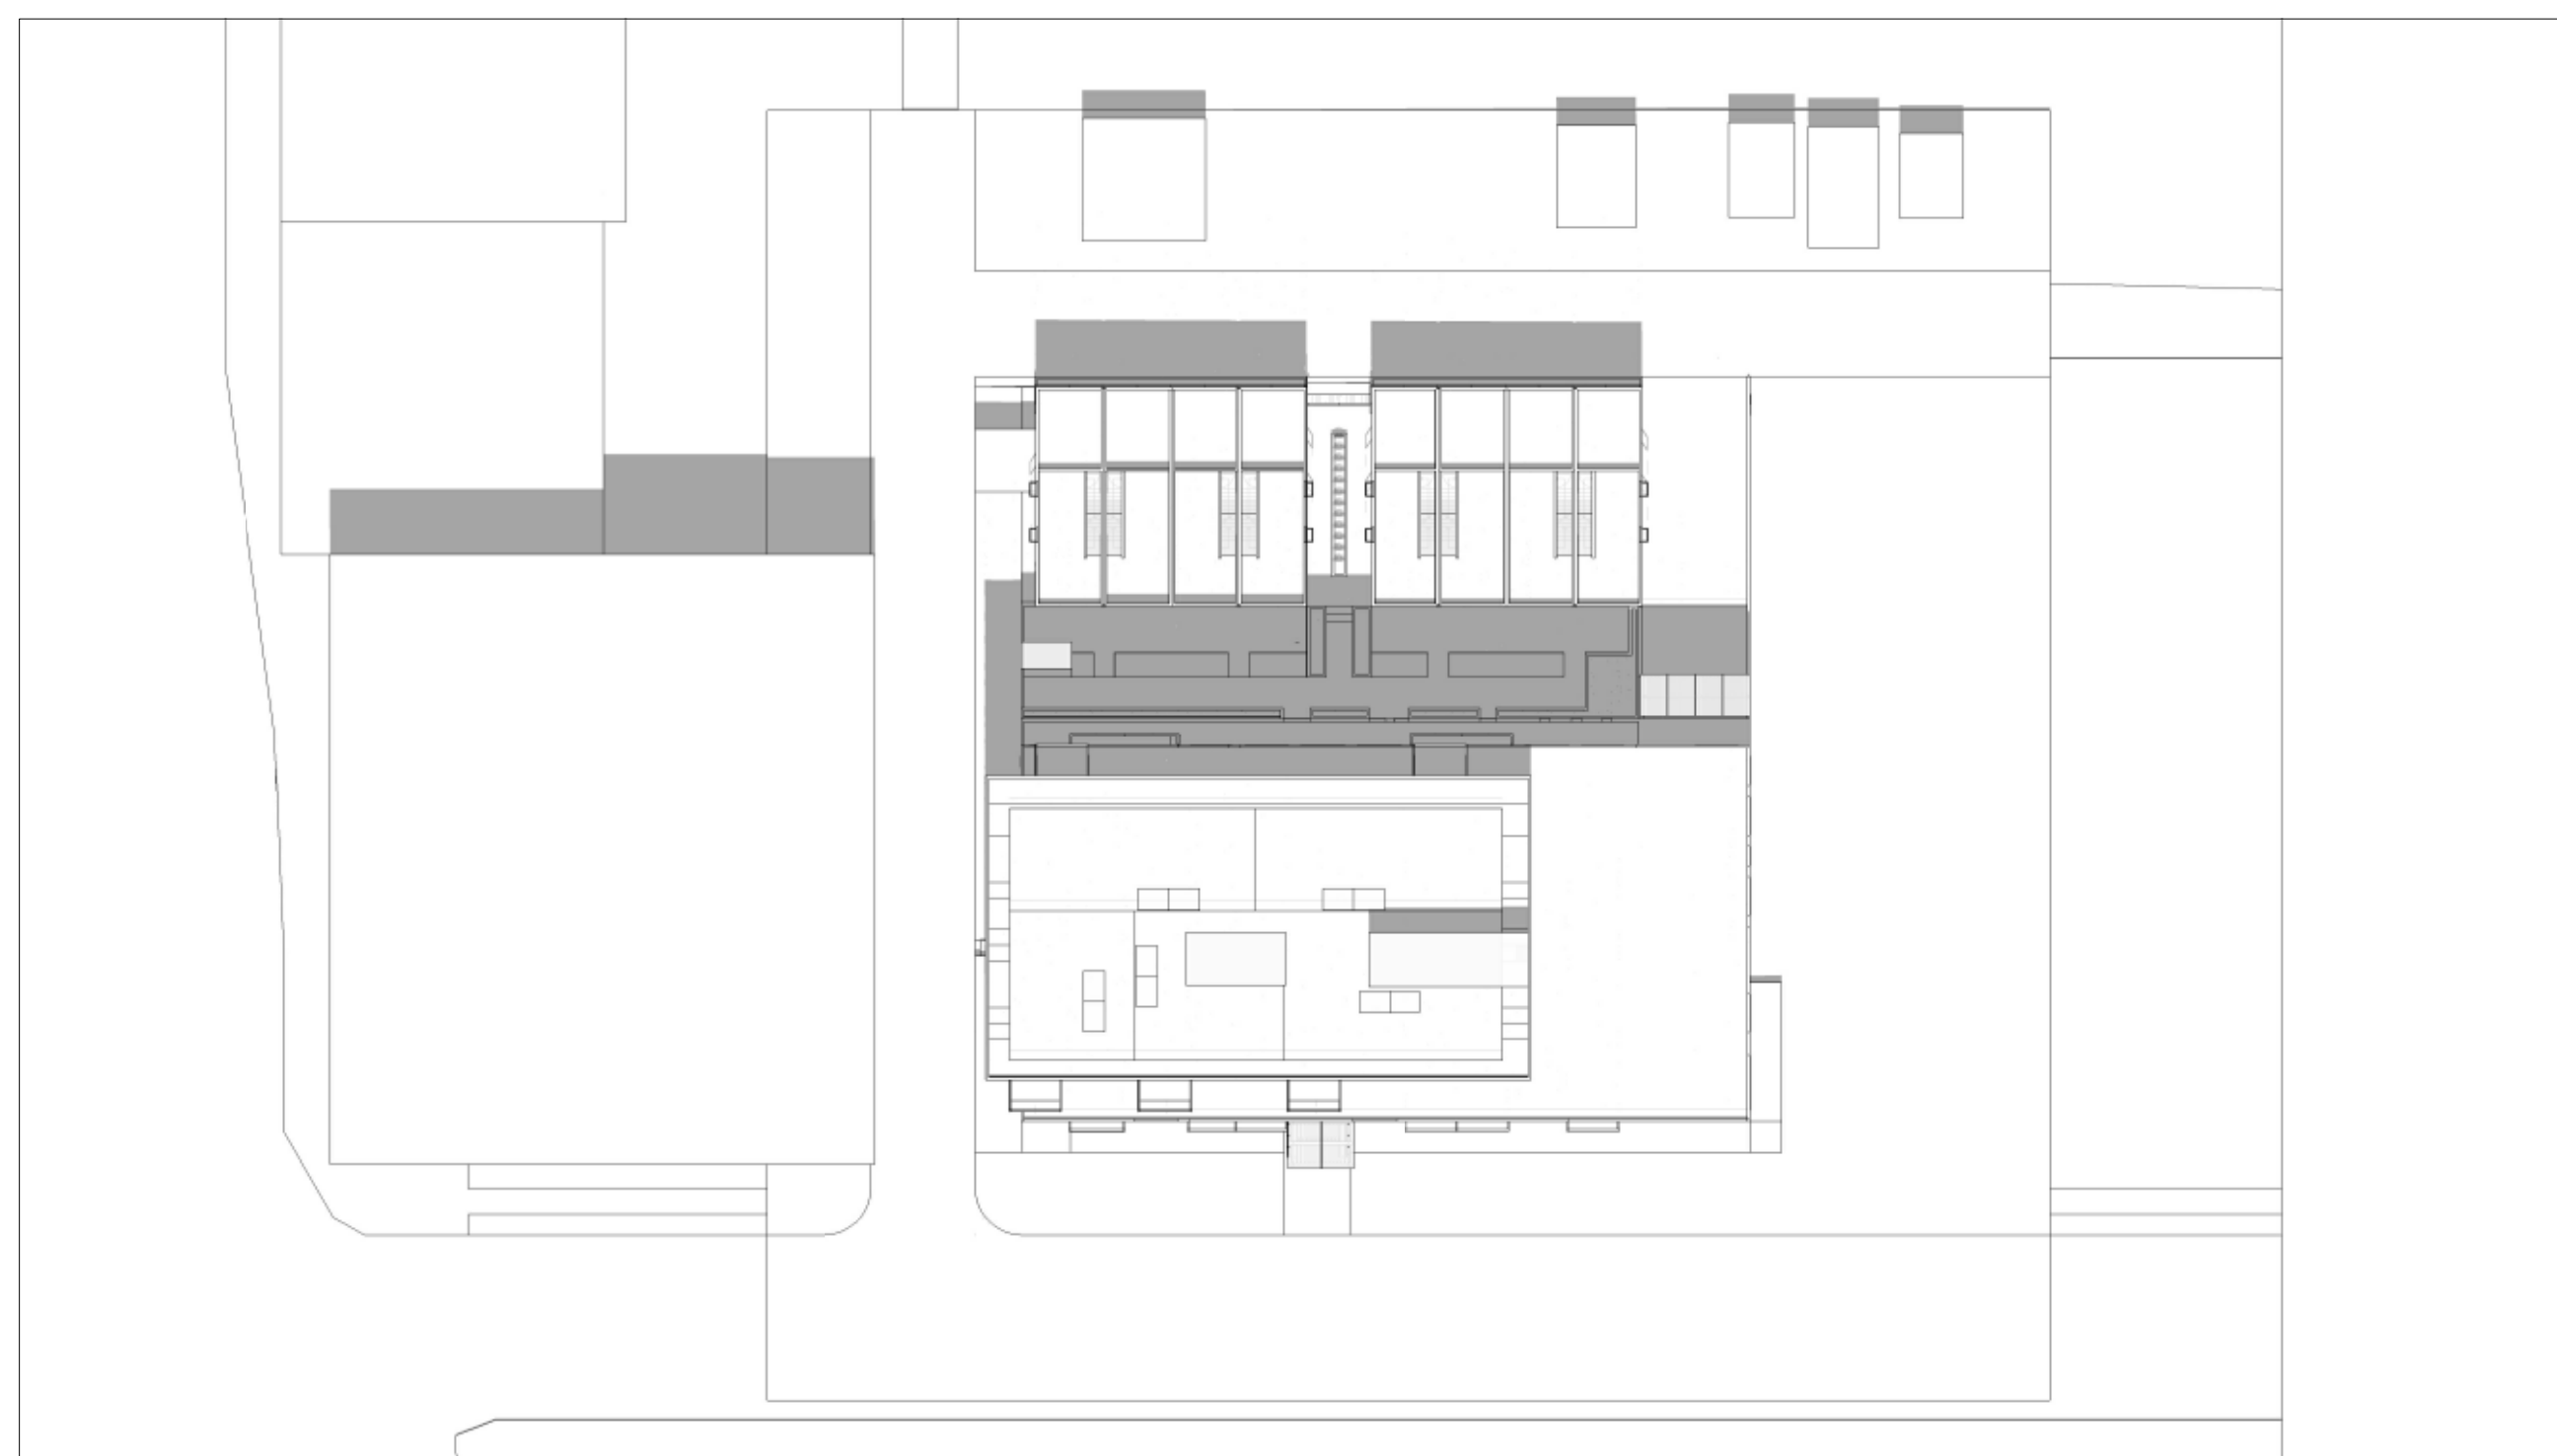


JUN 21ST - 12.00PM

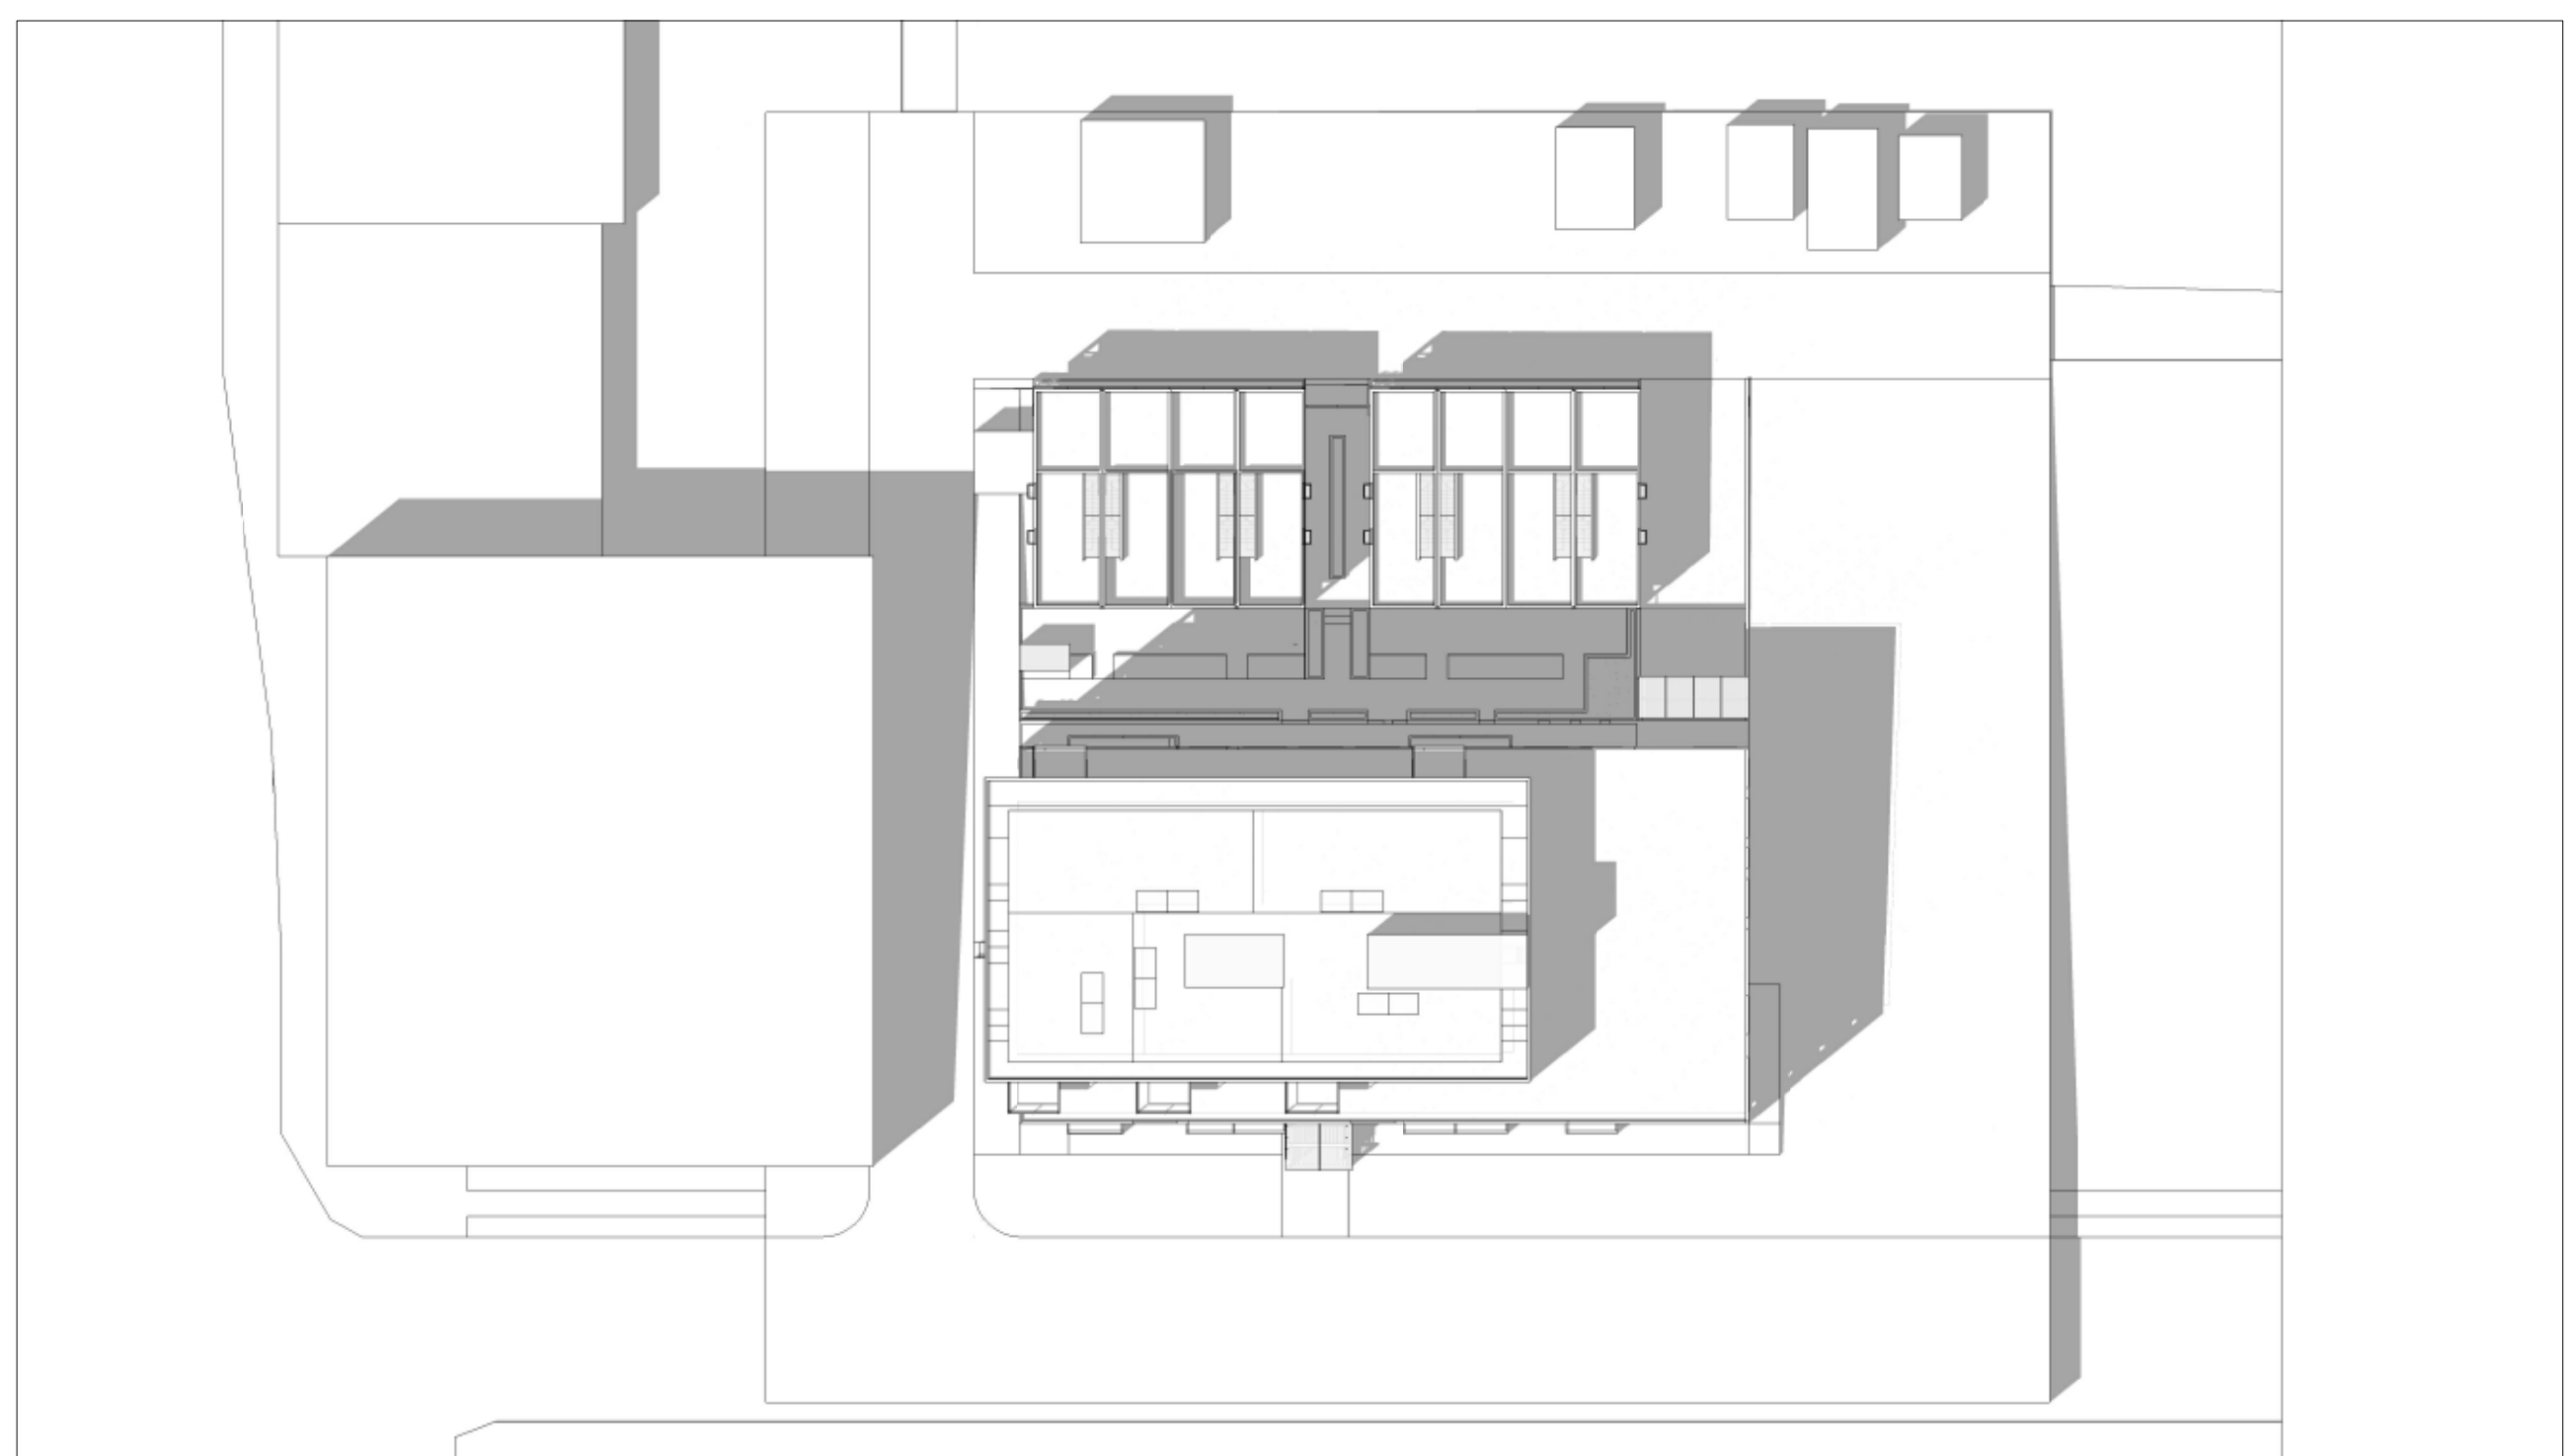

JUN 21ST - 2.00PM



SITE PLAN

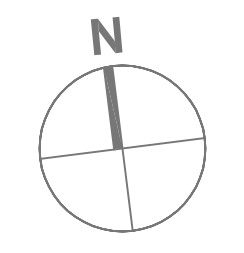

495 W. KING EDWARD AV.
 VANCOUVER, BC

RESIDENTIAL DEVELOPMENT

SHADOW ANALYSIS
 SUMMER SOLSTICE

DATE	DECEMBER, 2015
DRAWN BY	AJE
CHECKED BY	--
SCALE	NTS
JOB NUMBER	1409