


LEGAL DES. LOT 20 PLAN 92 AND LOT A
 BLOCK 21. PLAN 1676 ALL OF BLOCK 61.
 DISTRICT LOT 105 GROUP 1 N.W.D.

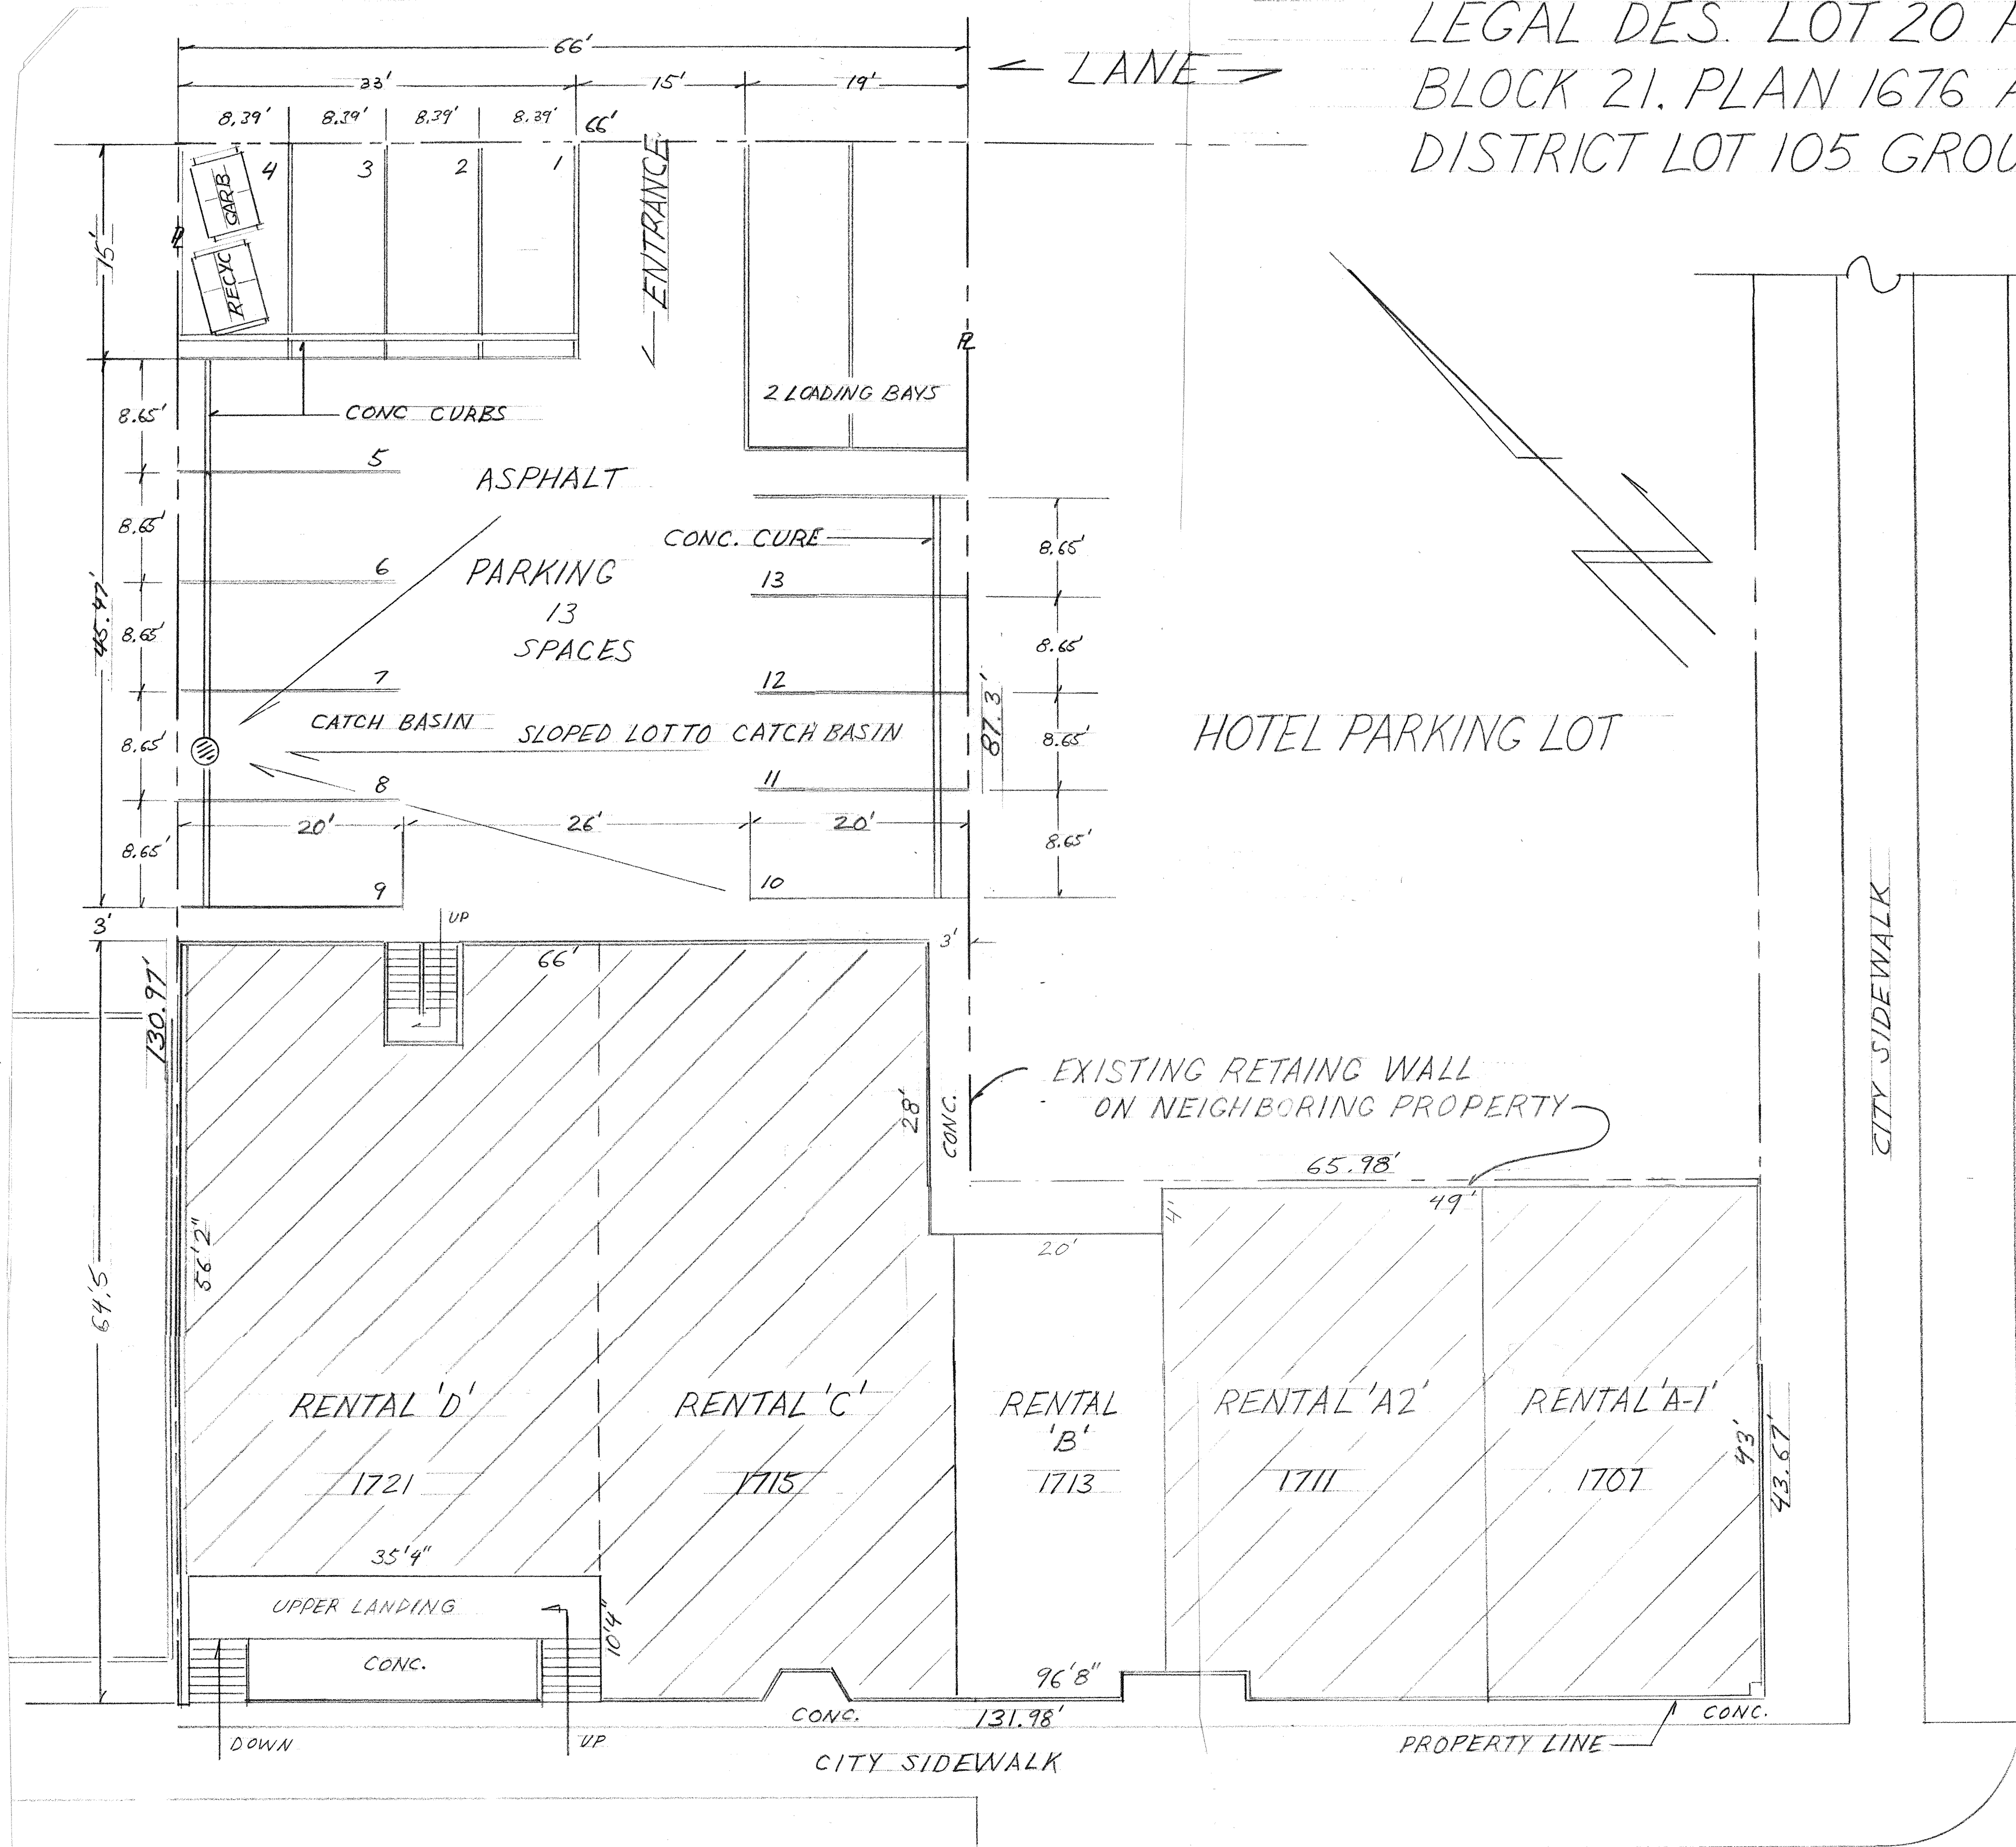

Rental area	Total area	Parking required	Parking provided
A1 (retail)	1016 SF	1	1
A2 (retail)	1053 SF	1	1
B (retail)	700 SF	1	1
C (retail)	1849 SF	2	2
D (retail)	1822 SF	2	2
E (restaurant)	1822 SF	4	6
Total		11	13

1707-1721 DAVIE STREET
 SITE PLAN
 1" = 1/8"

CANNABIS DISPENSARY APPLICATION

SCALE: 1" = 1/8"	APPROVED BY:	DRAWN BY: FWP
DATE: 12.28-18		REVISED:

1713 DAVIE ST. VAN. B.C. VGG1W5

Accurate Drafting & Design

DRAWING NUMBER: 0F