


REFLECTED CEILING PLAN

SCALE = 1/4" = 1'-0"

LEGEND:

- ⊗ - EXISTING SPRINKLER HEAD
- (with concentric lines) - EXISTING DUCT
- (with dot) - EXISTING CEILING LIGHT
- (with circles) - EXISTING TRACK LIGHT
- (with horizontal lines) - 1x4 EXISTING TUBE LIGHT
- (with diagonal lines) - EXHAUST FAN

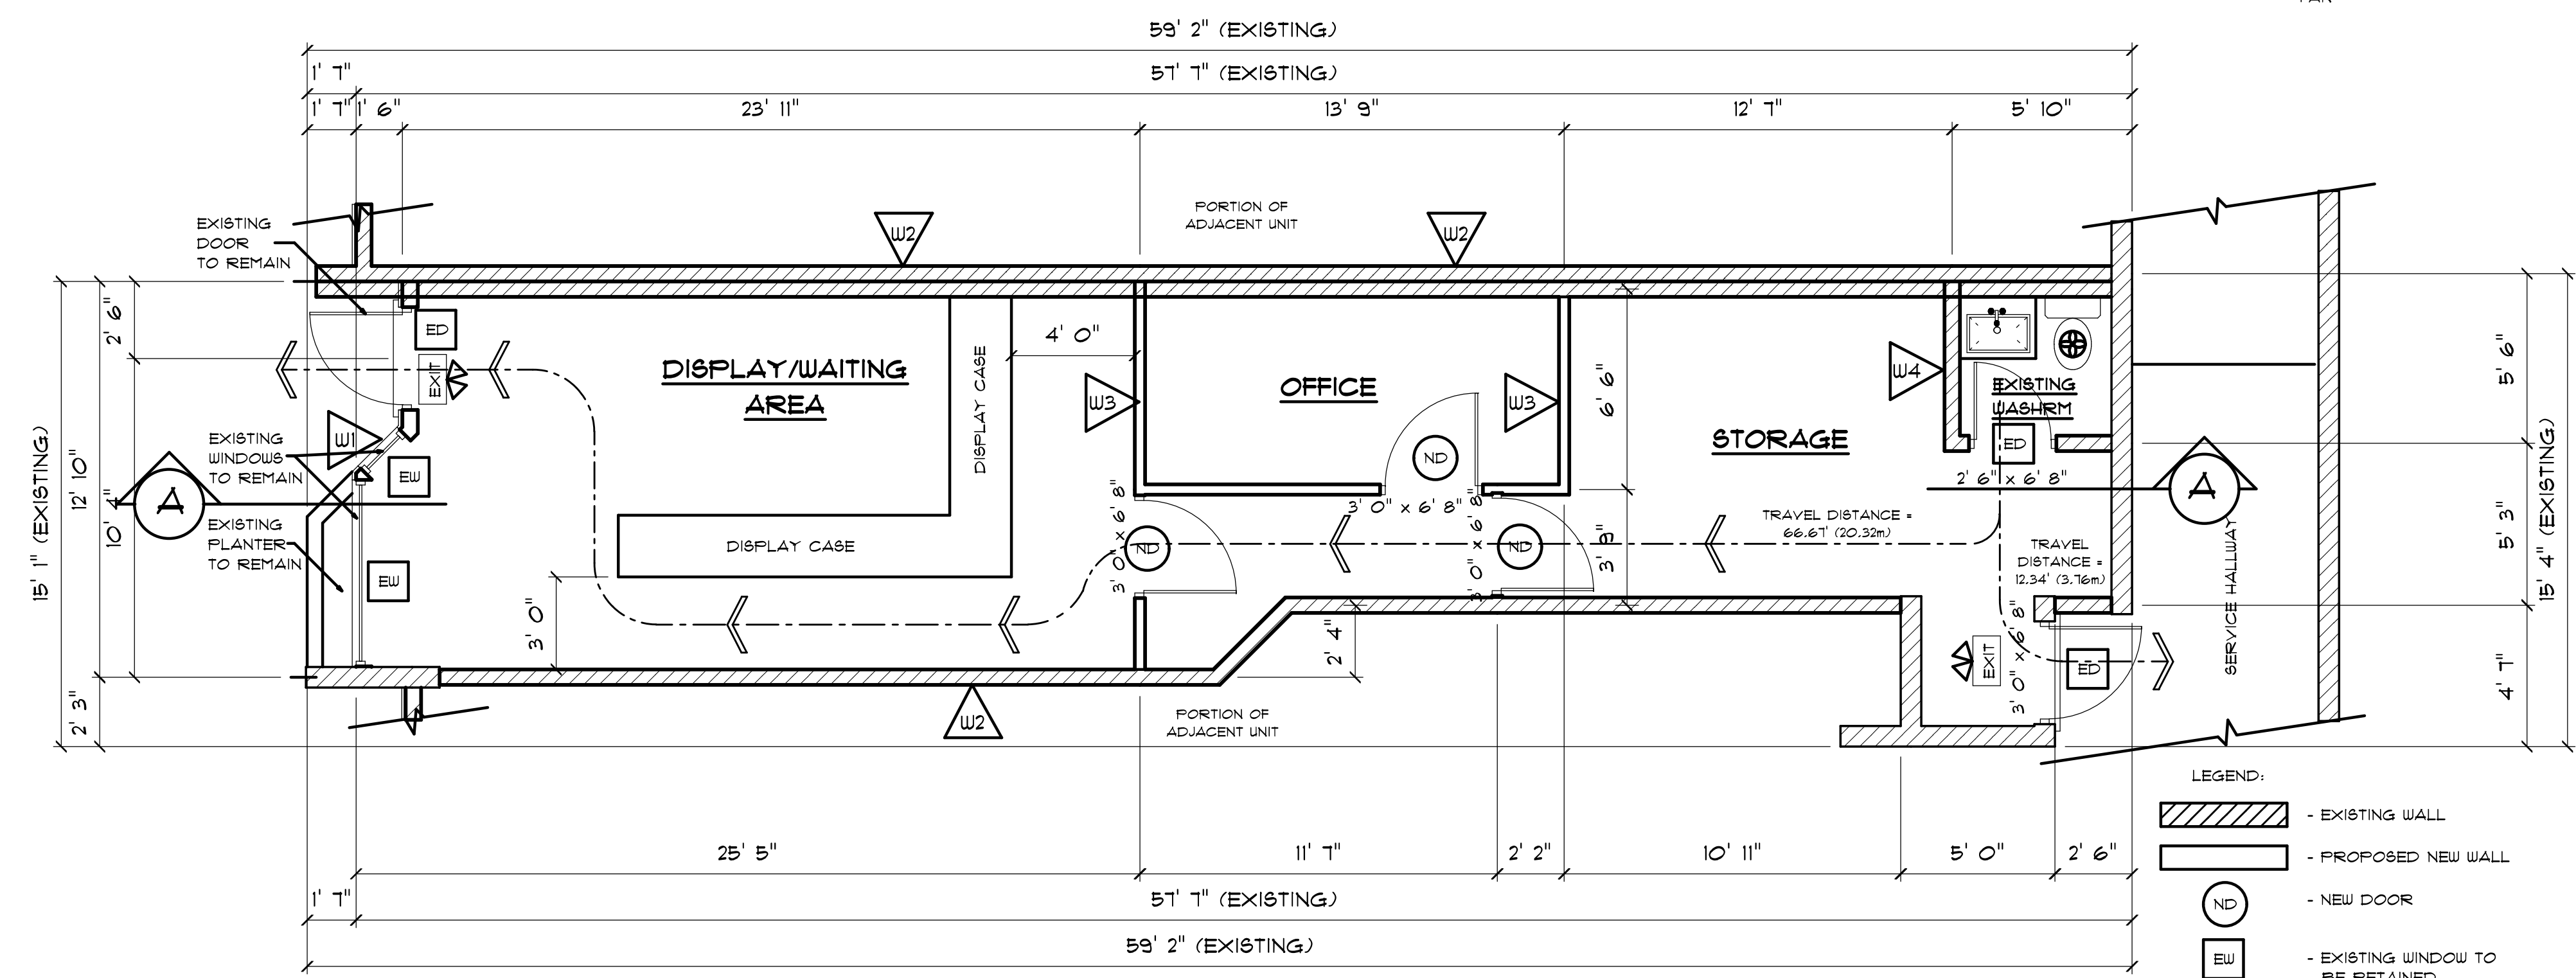


FLOOR PLAN

SCALE = 1/4" = 1'-0"

NOTE: CONTRACTOR/BUILDER TO VERIFY ALL ACTUAL MEASUREMENTS ON SITE

LEGEND:

- ▨ - EXISTING WALL
- ▬ - PROPOSED NEW WALL
- ND - NEW DOOR
- EW - EXISTING WINDOW TO BE RETAINED
- ED - EXISTING DOOR TO BE RETAINED
- EW (triangle) - WALL ASSEMBLY TYPE, SEE WALL ASSEMBLY LEGEND

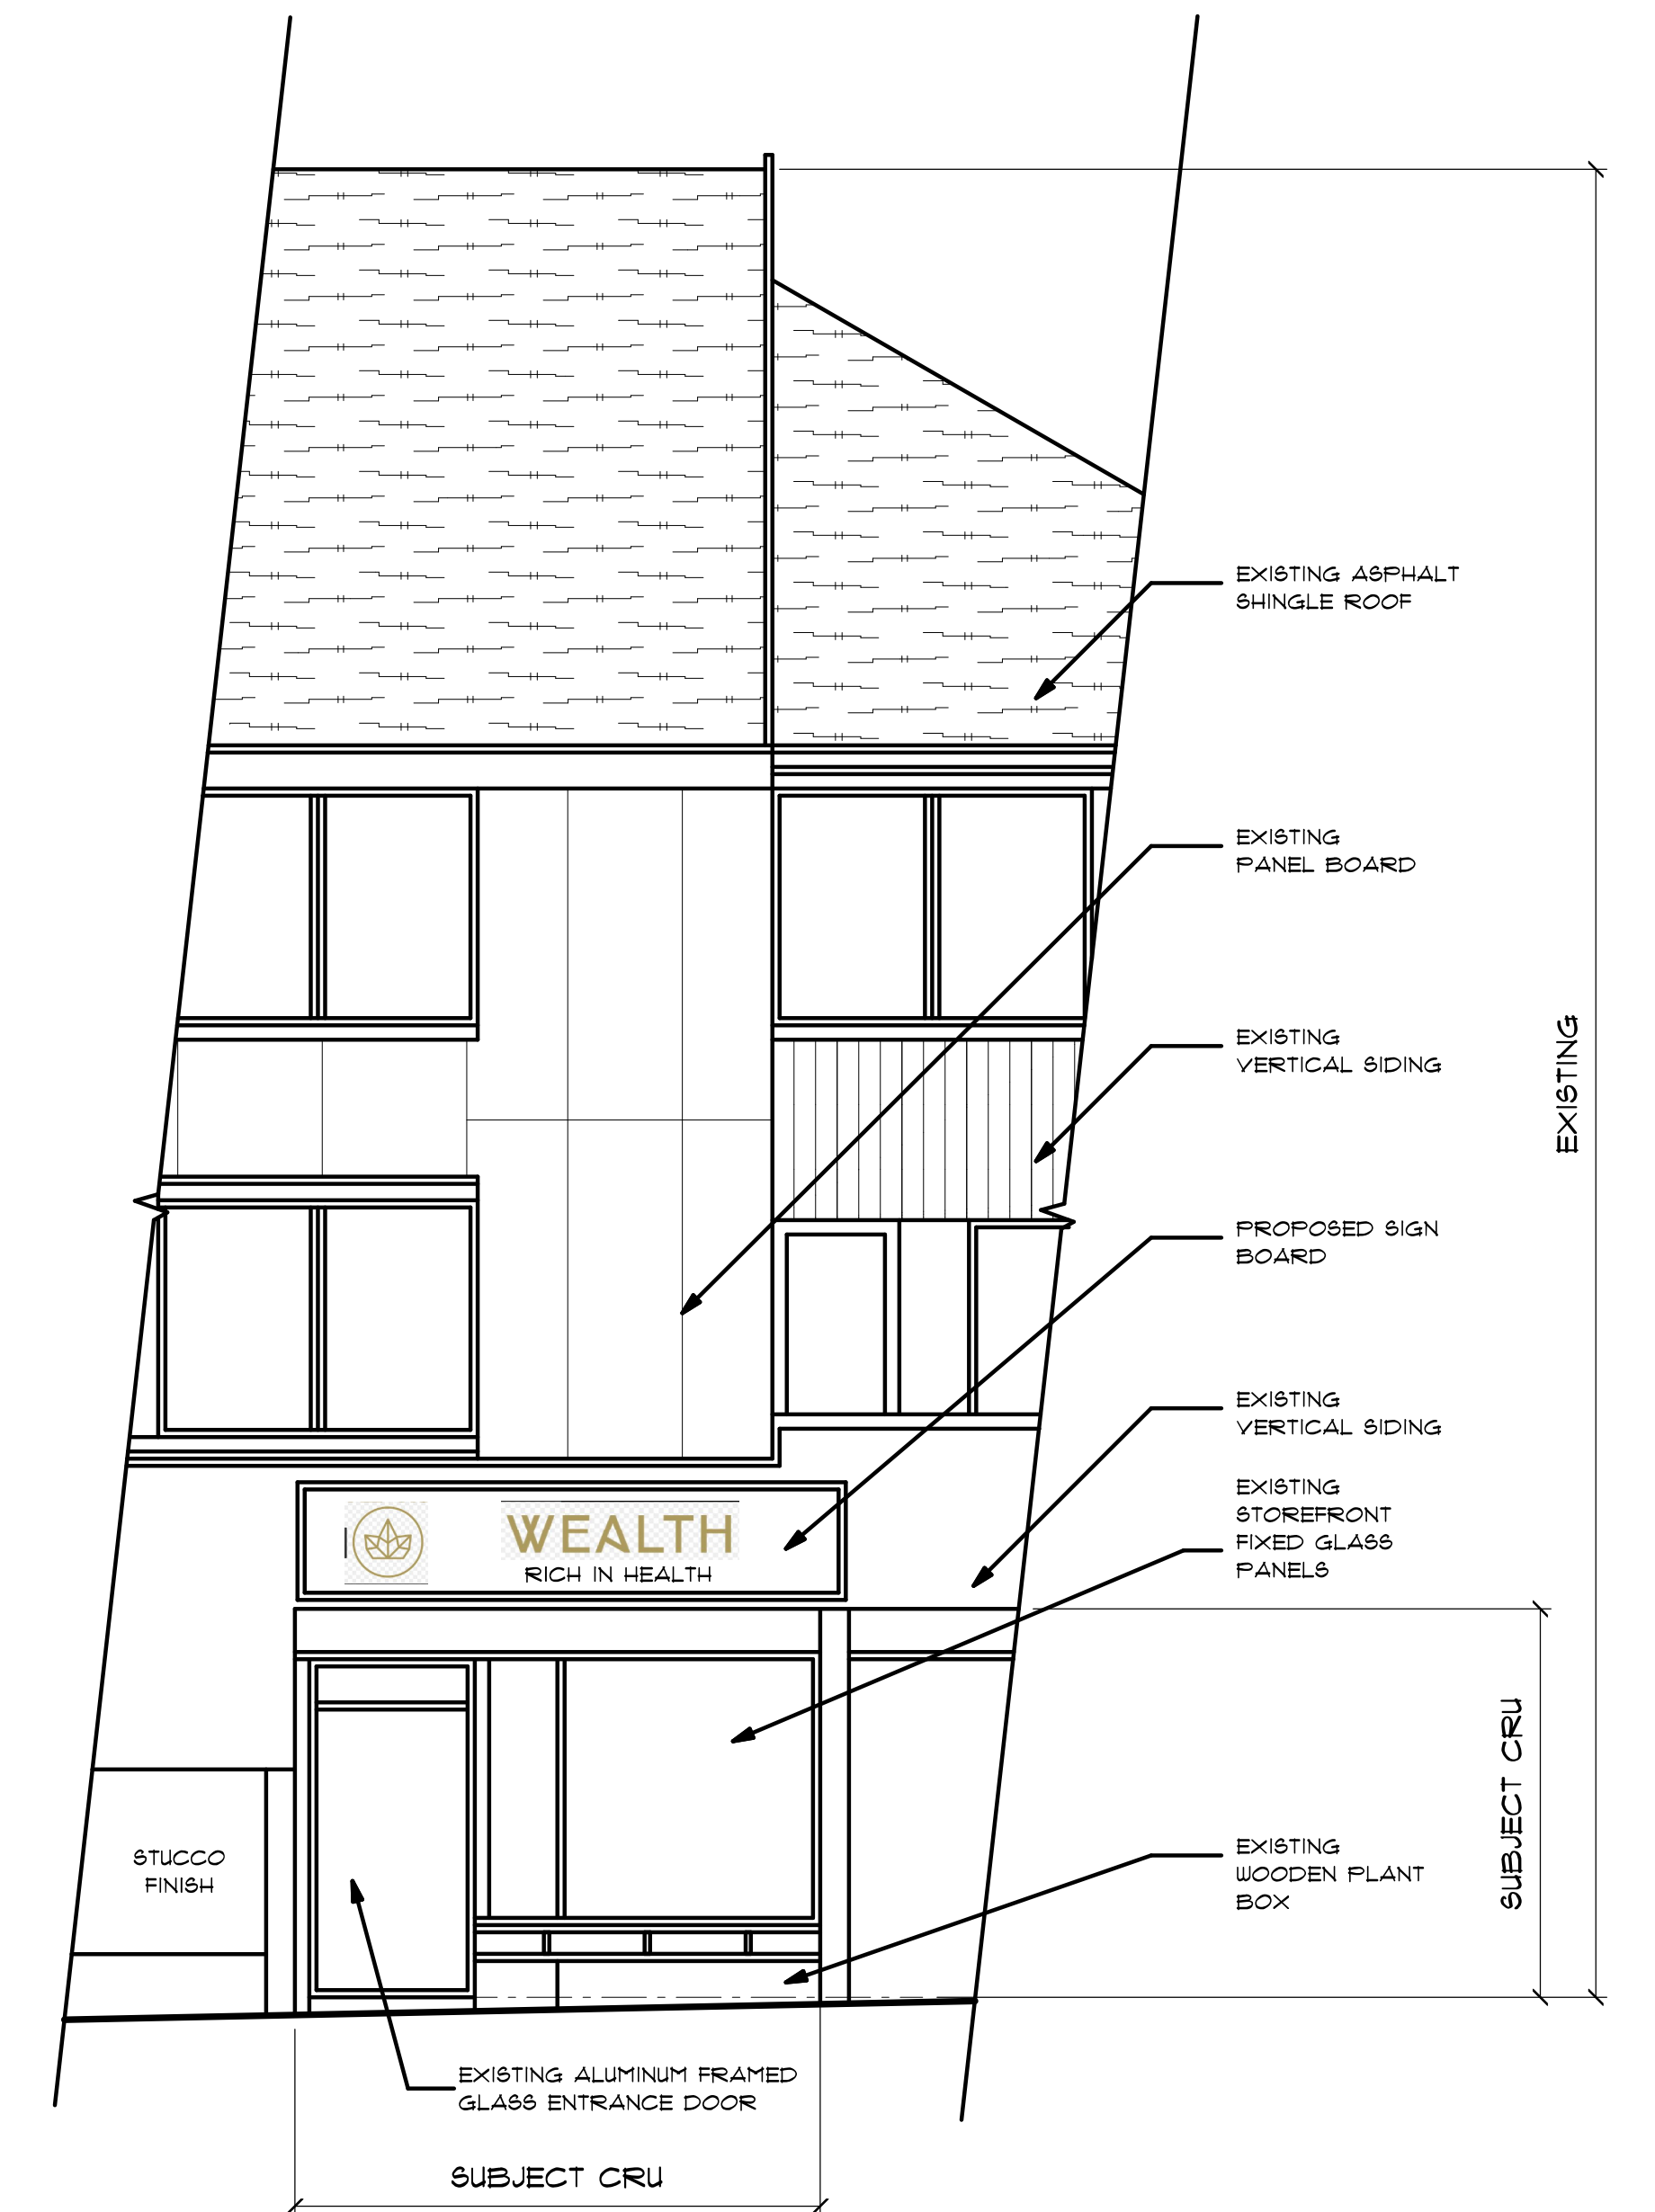

FRONT ELEVATION

SCALE = 1/4" = 1'-0"

PROPOSED TENANT IMPROVEMENT FOR WEALTHSHOP SOCIAL SOCIETY (604-861-2381)
 ON 1518 YEW STREET, VANCOUVER B.C.

this drawing/design is the exclusive property belongs to SIMPLEX HOME DESIGN. no body is authorised to use or reproduce without the written approval from SIMPLEX HOME DESIGN.

SCALE: AS SHOWN

DATE: SEPTEMBER 26, 2017

PLAN: 12-144-17

DRAWN: AP

2 **simplex** home design
 #101-12785, 78 ave, suite 1, vancouver, bc
 p: 604.597.3582 f: 604.597.3513