

Door Schedule

ID	Quantity	Nominal Size			Door Style		Door Frame		Frame Style		Comments	
		Width	Height	Thickness	Door Operation	Top Shape	Slab Style	Jamb Thickness	Jamb Depth	Material		Finish
14	22	57'8"	92'0"	1'9"	14	14	14	1'2"	5'11 1/2"	3	3	
D41066	1	4'10"	6'6"	1 1/2"	Slider	Square	Glass	1"	6"	Vinyl	Painted	Energy Star
D2'8"x6'8"	7	2'8"	6'8"	1 1/2"	Swing Simple	Square	Glass	1"	4"			
D2'6"x6'0"	1	2'6"	6'0"	1 1/2"	Swing Simple	Square	Glass	1"	6"			
D3'0"x6'8"	3	3'0"	6'8"	1 1/2"	Swing Simple	Square	Glass	1"	6"			
D10058	1	10'0"	5'8"	1 1/2"	Overhead	Square	Glass	1"	6"			
D5'0"x6'7"	1	5'0"	6'7"	1 1/2"	Swing Bi-part	Square	Glass	1"	6"			
D2'8"x7'0"	1	2'8"	7'0"	1 1/2"	Swing Simple	Square	Glass	1"	4"			
D2'8"x6'8"	1	2'8"	6'8"	1 1/2"	Pocket Simple	Square	Glass	1"	4"			
D2'6"x7'0"	1	2'6"	7'0"	1 1/2"	Swing Simple	Square	Glass	1"	4"			
D2'8"x6'8"	1	2'8"	6'8"	1 1/2"	Swing Simple	Square	Glass	1"	3 1/2"			
D5068	1	5'0"	6'8"	1 1/2"	Slider	Square	Glass	1"	6"	Vinyl	Painted	Energy Star
D2'8"x6'8"	1	2'8"	6'8"	1 1/2"	Swing Simple	Square	Glass	1"	5"			
D9067	1	9'0"	6'7"	1 1/2"	Slider	Square	Glass	1"	6"	Vinyl	Painted	Energy Star
D2'6"x6'8"	1	2'6"	6'8"	1 1/2"	Swing Simple	Square	Glass	1"	5"			

Window Schedule

ID	Quantity	Nominal Size		Window Style				Sill	Frame Style		Comments	
		Width	Height	Sash Operation	Shape	Top Shape	Transom Sash		Muntin Pattern	Material		Finish
22	33	72'6"	70'0"	22	22	22	Y	22	22	22	22	
W2025	1	2'0"	2'5"	Horizontal Slider	Rectangle	Square	-	Colonial	Timber	Vinyl	Painted	Double-Glazed, Energy Star
W2026	1	2'0"	2'6"	Horizontal Slider	Rectangle	Square	-	Colonial	Timber	Vinyl	Painted	Double-Glazed, Energy Star
W2060	2	2'0"	6'0"	Fixed Glass	Rectangle	Square	Y	Colonial	Timber	Vinyl	Painted	Double-Glazed, Energy Star
W2520	1	2'5"	2'0"	Horizontal Slider	Rectangle	Square	-	Colonial	Timber	Vinyl	Painted	Double-Glazed, Energy Star
W2630	3	2'6"	2'10"	Horizontal Slider	Rectangle	Square	-	Colonial	Timber	Vinyl	Painted	Double-Glazed, Energy Star
W3020	1	3'0"	2'0"	Horizontal Slider	Rectangle	Square	-	Colonial	Timber	Vinyl	Painted	Double-Glazed, Energy Star
W3030	1	3'0"	3'0"	Bi-parting Casement	Rectangle	Square	-	Colonial	Timber	Vinyl	Painted	Double-Glazed, Energy Star
W3260	5	3'2"	6'0"	Fixed Glass	Rectangle	Square	Y	Colonial	Timber	Vinyl	Painted	Double-Glazed, Energy Star
W3334	1	3'3"	3'4"	Bi-parting Casement	Rectangle	Square	-	Colonial	Timber	Vinyl	Painted	Double-Glazed, Energy Star
W3345	1	3'3"	4'5"	Horizontal Slider	Rectangle	Square	-	Colonial	Timber	Vinyl	Painted	Double-Glazed, Energy Star
W3545	1	3'5"	4'5"	Bi-parting Casement	Rectangle	Square	-	Colonial	Timber	Vinyl	Painted	Double-Glazed, Energy Star
W4026	1	4'0"	2'6"	Horizontal Slider	Rectangle	Square	-	Colonial	Timber	Vinyl	Painted	Double-Glazed, Energy Star
W4040	3	4'0"	4'0"	Horizontal Slider	Rectangle	Square	-	Colonial	Timber	Vinyl	Painted	Double-Glazed, Energy Star
W010110	2	1'0"	1'10"	Fixed Glass	Rectangle	Square	-	Colonial	Timber	Vinyl	Painted	Double-Glazed, Energy Star
W29310	1	2'9"	3'10"	Horizontal Slider	Rectangle	Square	-	Colonial	Timber	Vinyl	Painted	Double-Glazed, Energy Star
W31014	1	3'10"	1'4"	Horizontal Slider	Rectangle	Square	-	Colonial	Timber	Vinyl	Painted	Double-Glazed, Energy Star
W31029	1	3'10"	2'9"	Horizontal Slider	Rectangle	Square	-	Colonial	Timber	Vinyl	Painted	Double-Glazed, Energy Star
W31040	1	3'10"	4'0"	Horizontal Slider	Rectangle	Square	-	Colonial	Timber	Vinyl	Painted	Double-Glazed, Energy Star
W40010	1	4'0"	1'0"	Fixed Glass	Rectangle	Square	-	Colonial	Timber	Vinyl	Painted	Double-Glazed, Energy Star
W44310	1	4'4"	3'10"	Horizontal Slider	Rectangle	Square	-	Colonial	Timber	Vinyl	Painted	Double-Glazed, Energy Star
W51044	1	5'10"	4'4"	Picture Window Slider	Rectangle	Square	-	Colonial	Timber	Vinyl	Painted	Double-Glazed, Energy Star
W53110	2	5'3"	1'10"	Horizontal Slider	Rectangle	Square	-	Colonial	Timber	Vinyl	Painted	Double-Glazed, Energy Star



① EXISTING BUILDING (SOUTH ELEVATION)




② EXISTING BUILDING (NORTH ELEVATION)


Disclaimer:
It is the responsibility of the contractor to check and compare all dimensions and information prior to the commencement of work and to report any omissions or discrepancies to the designer.
COPYRIGHT RESERVED. This drawing and designs is at all times the property of the Designer's and can not be used without their knowledge and written consent.

BUILDING FINISHES

- ① EXISTING ASPHALT SHINGLE ROOF
- ② EXISTING ACRYLIC STUCCO
- ③ VINYL WINDOW, DOUBLE-GLAZED, WHITE
- ④ STAINED SOLID WOOD DOOR
- ⑤ FIBREGLASS SLIDING DOOR, DOUBLE-GLAZED, WHITE
- ⑥ VINYL FRENCH DOORS, DOUBLE-GLAZED
- ⑦ EXISTING METAL GARAGE DOOR
- ⑧ EXISTING 42" HIGH METAL RAILING
- ⑨ EXISTING WOOD GUARDS, WHITE
- ⑩ EXISTING 6"x6" SOLID WOOD POST, WHITE
- ⑪ GAS METER
- ⑫ HYDRO METER
- ⑬ EXISTING WOOD FASCIA, WHITE
- ⑭ EXISTING METAL GUTTER

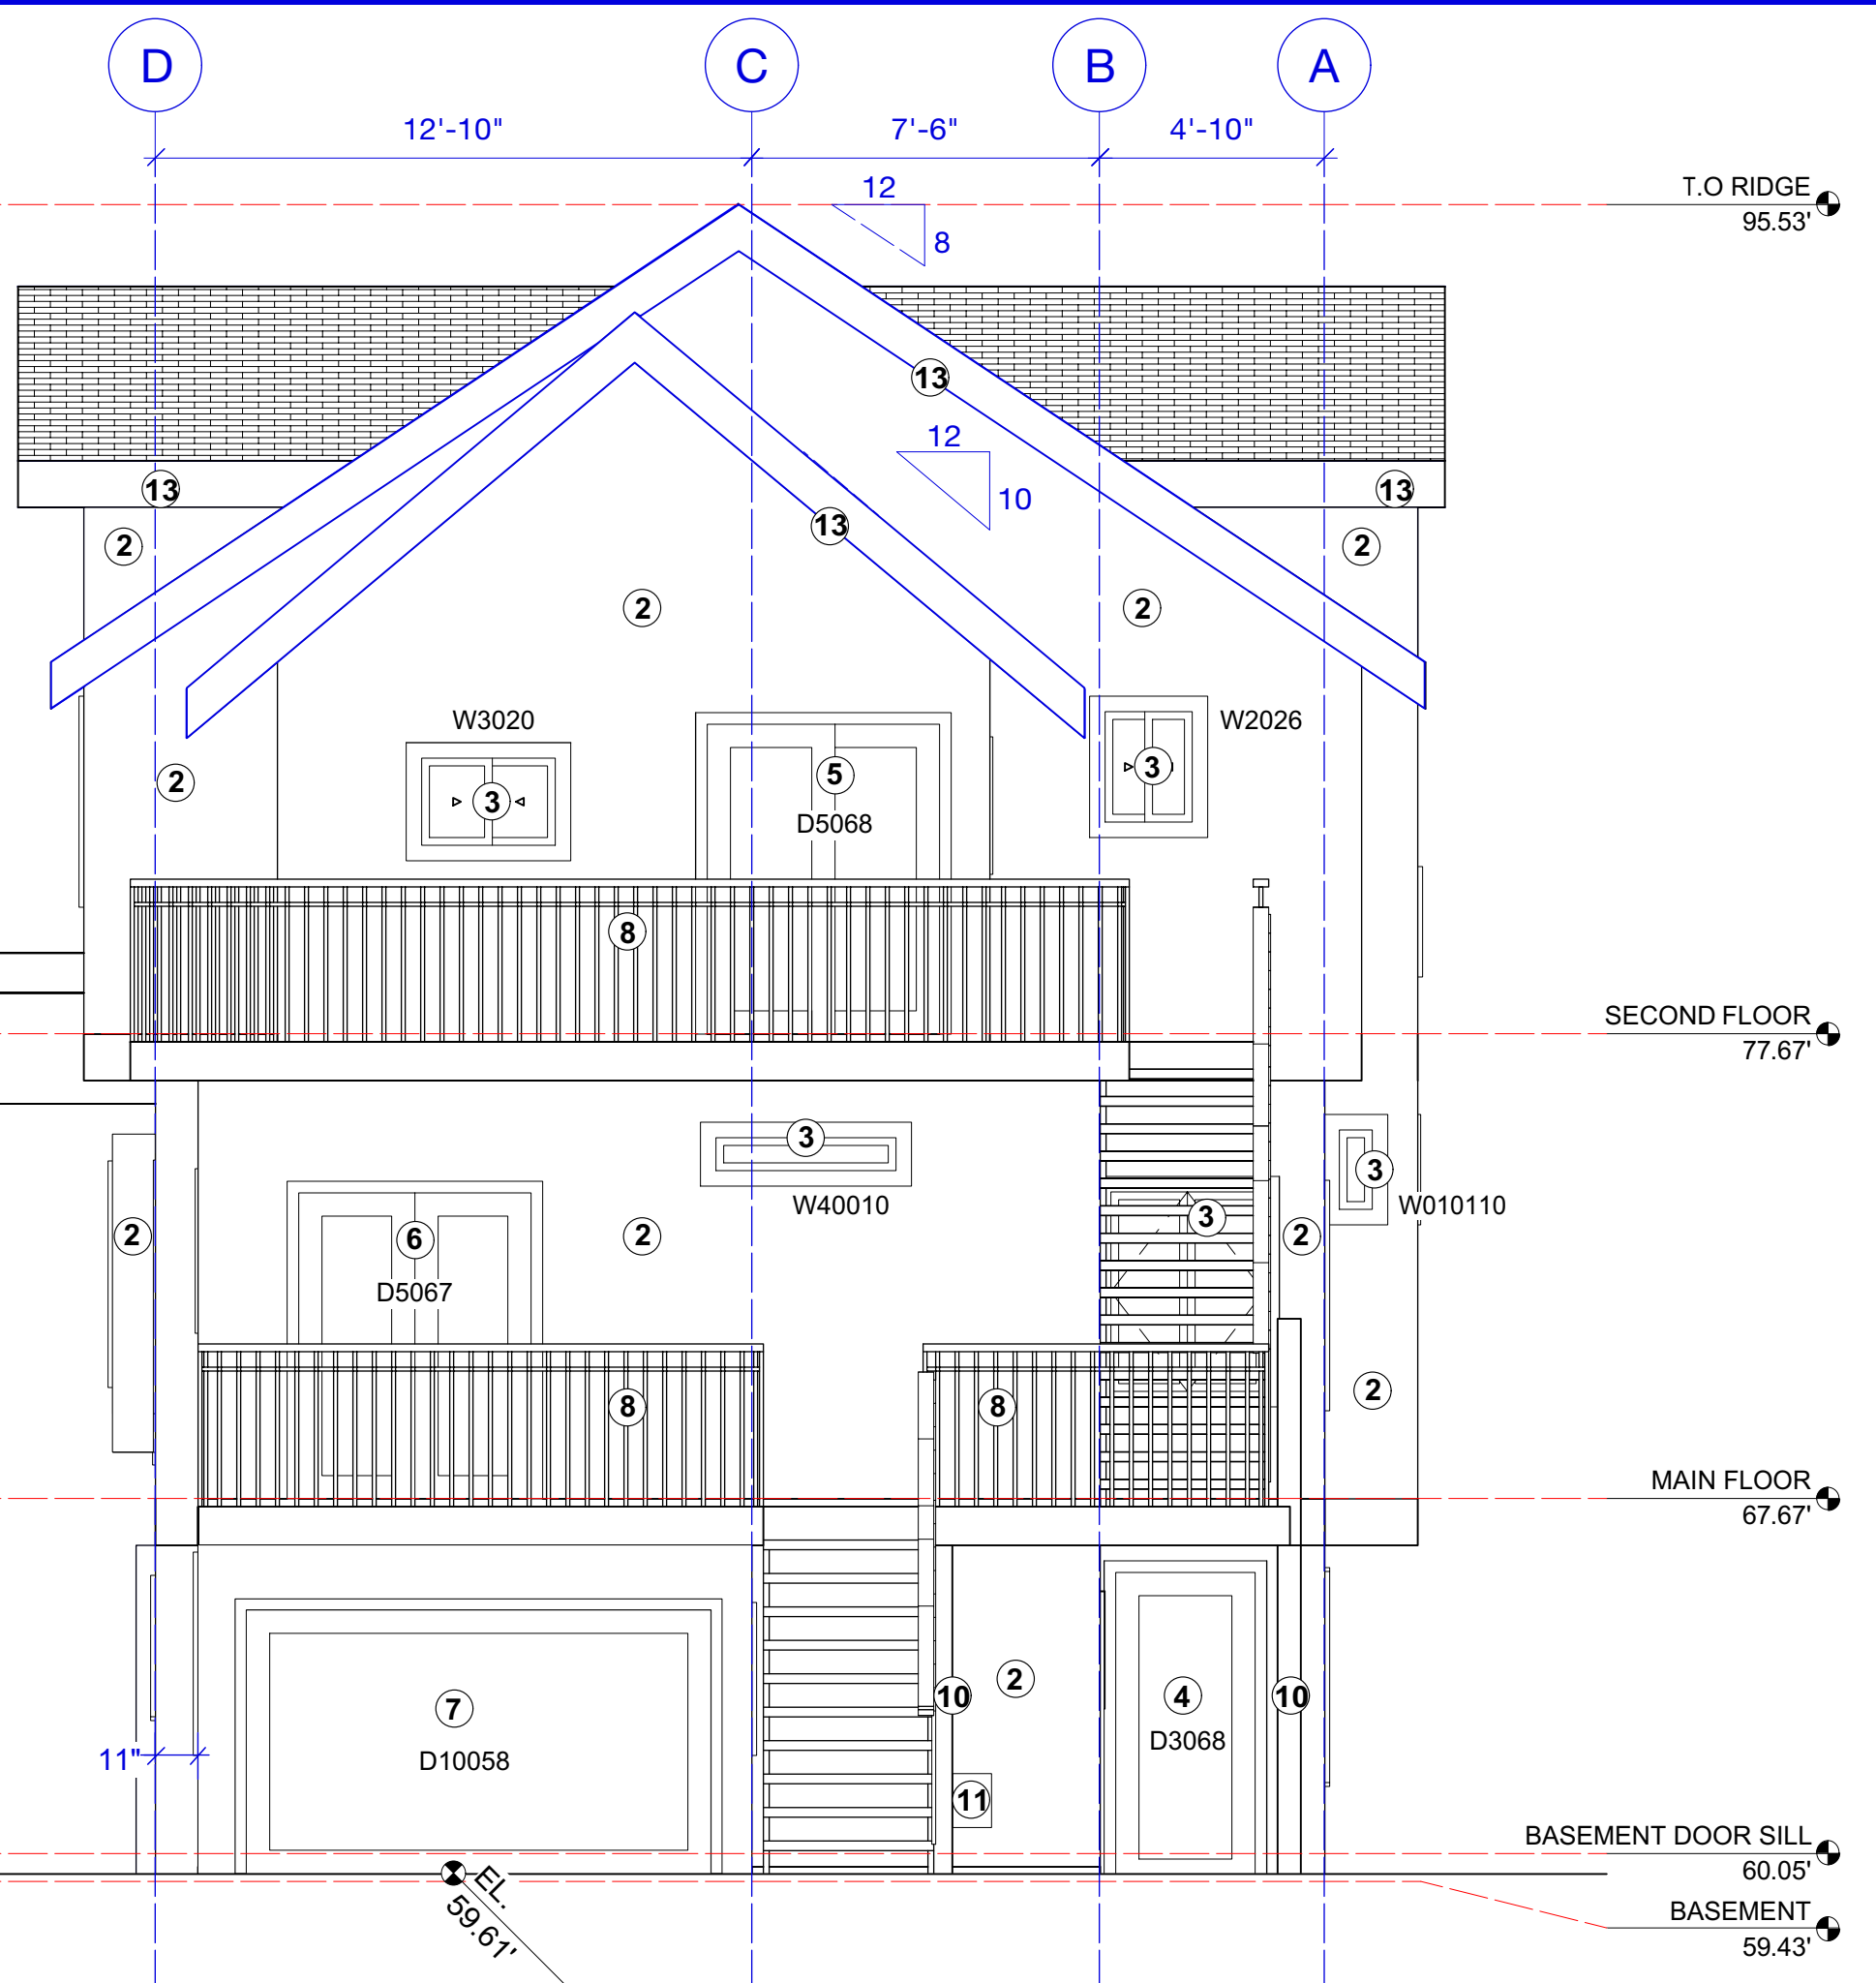

1 NORTH ELEVATION
Scale 1/4"=1'-0"

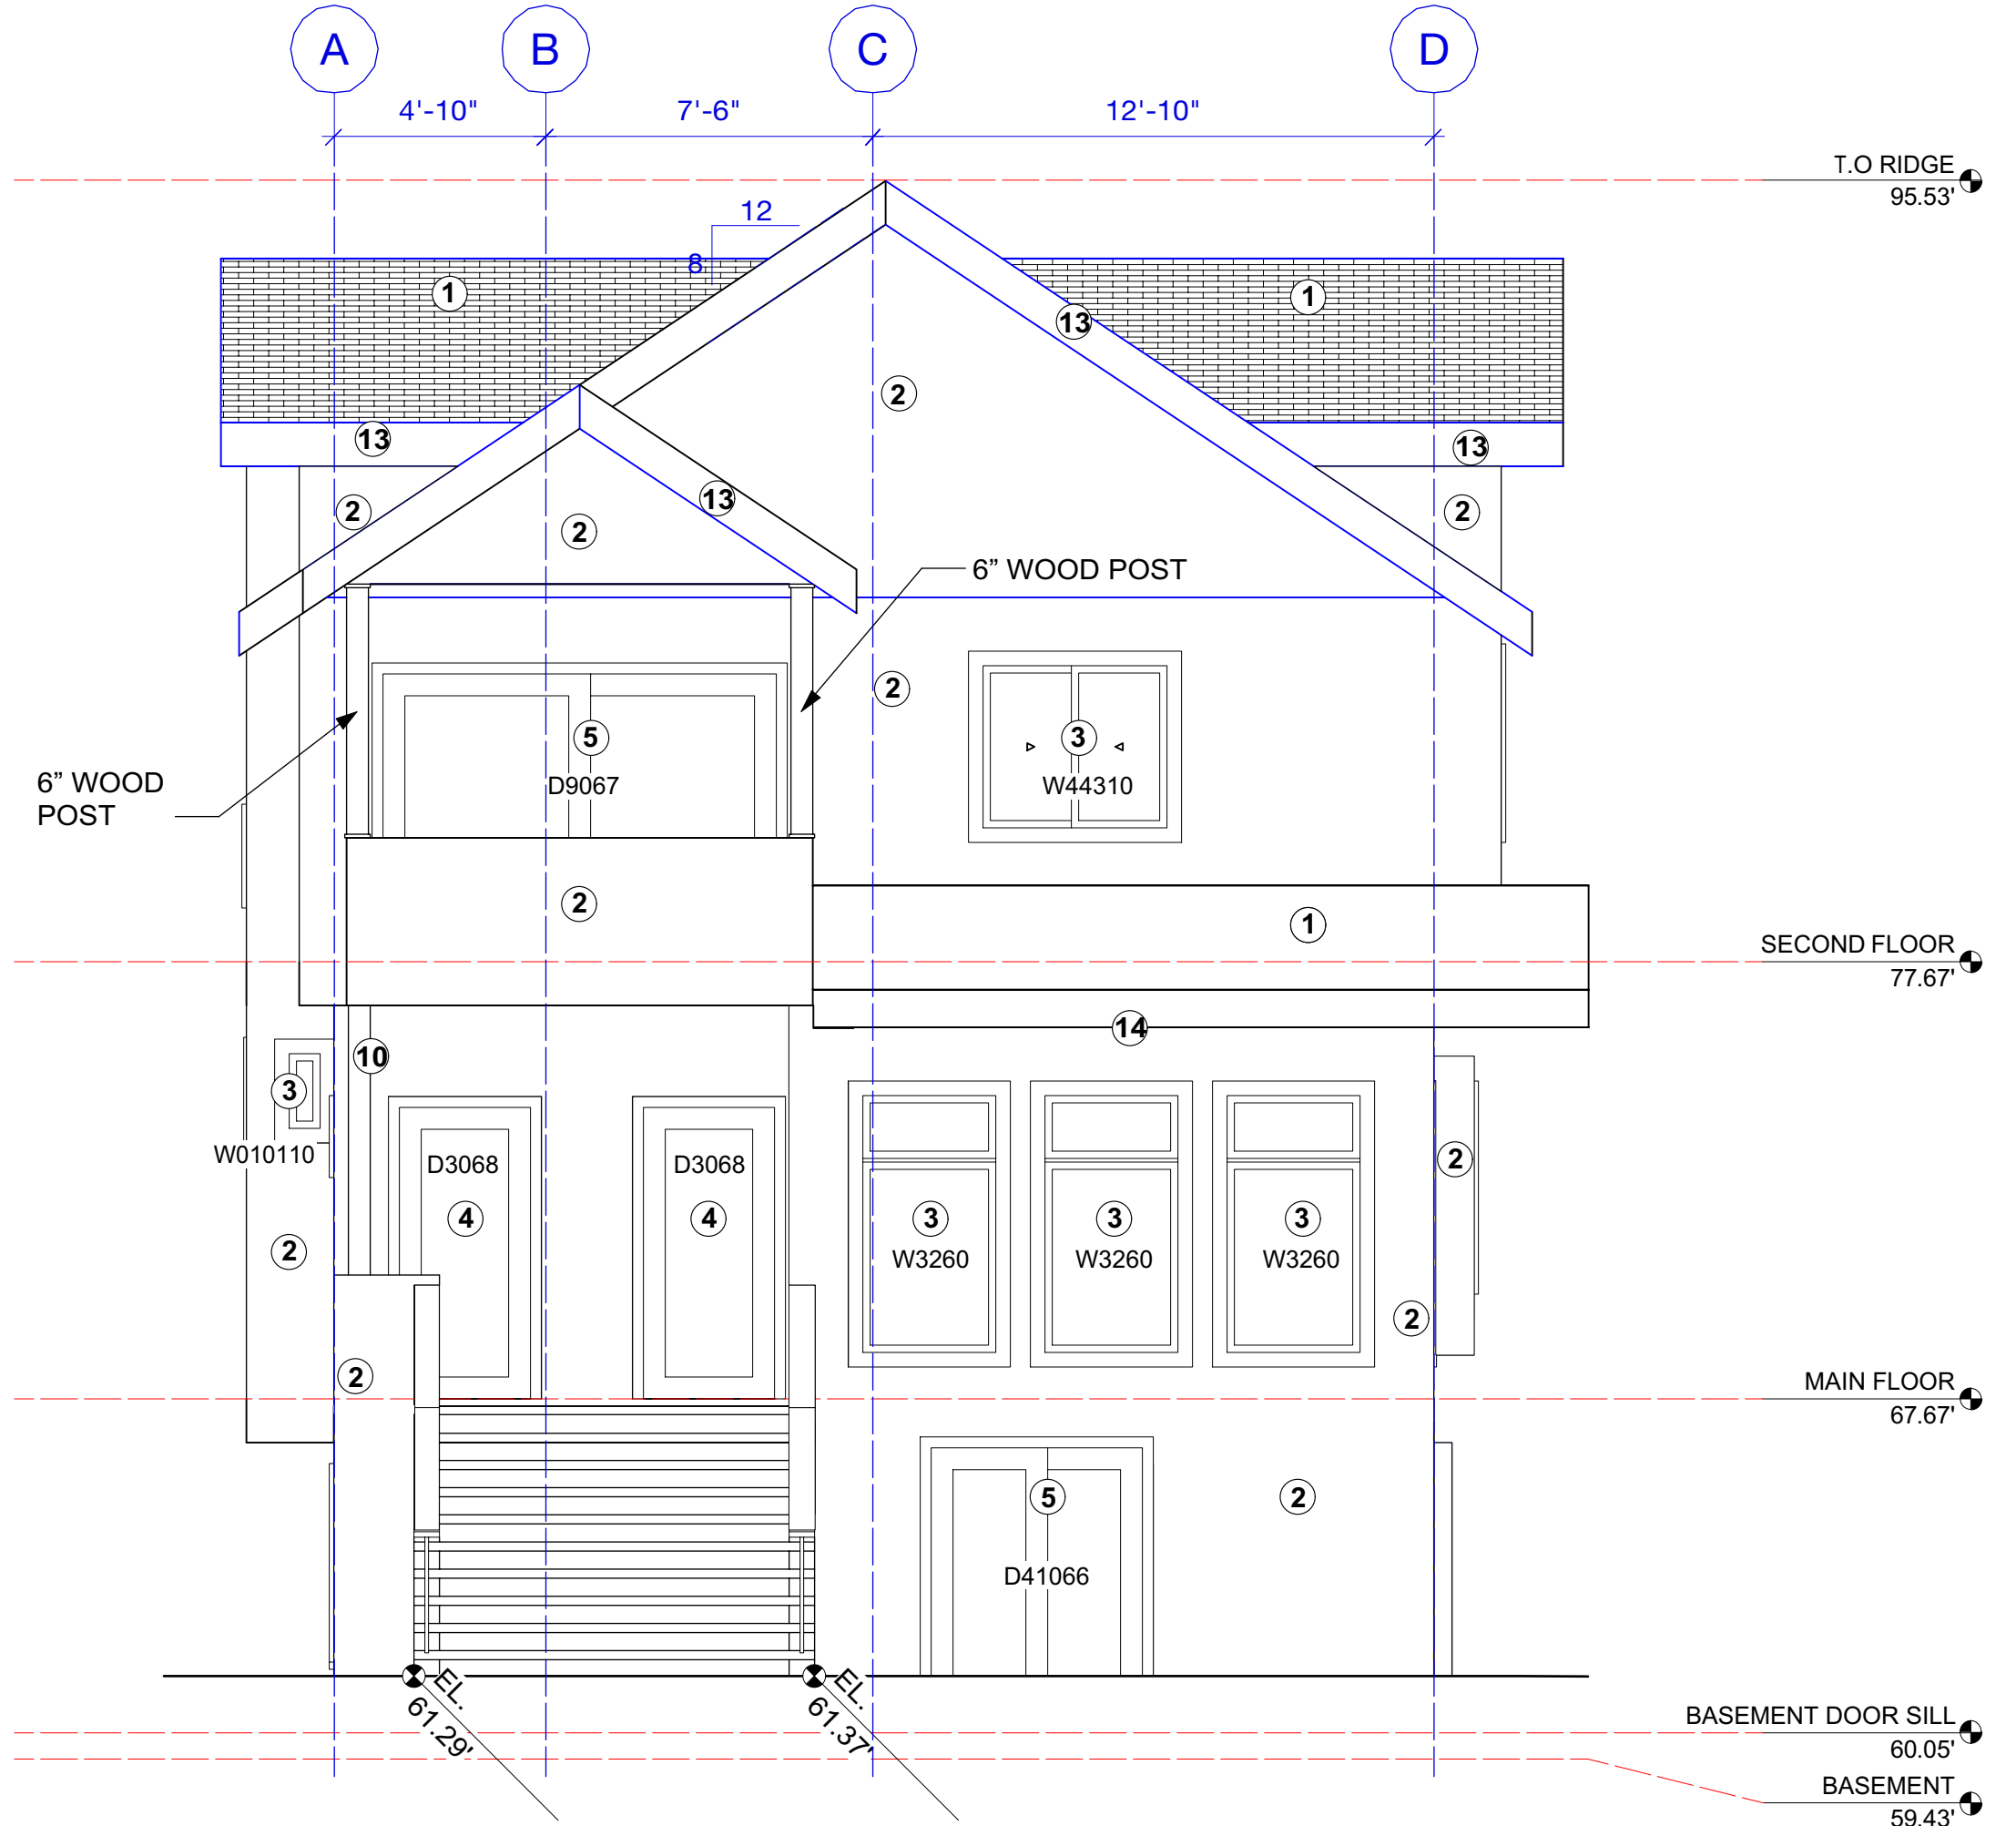

2 SOUTH ELEVATION
Scale 1/4"=1'-0"

Rev.	Date	Notes

Project Title:

**3517 WEST 3RD AVE.
VANCOUVER, B.C.
V6R 1L8**
LOT 15 BLOCK 16, DISTRICT LOT
540, GROUP 1 NWD PLAN 229

Drawing Title:

**NORTH/SOUTH
ELEVATIONS**


Date: Oct. 16, 2017	Sheet No.:
Scale: AS SHOWN	A5
Drawn: JT	
Reviewed: DL	

Disclaimer:
It is the responsibility of the contractor to check and compare all dimensions and information prior to the commencement of work and to report any omissions or discrepancies to the designer.
COPYRIGHT RESERVED. This drawing and designs is at all times the property of the Designer's and can not be used without their knowledge and written consent.


SPATIAL SEPARATION CALCULATIONS
Limiting Distance: 1.3m (4.3ft) % Permitted: 7%
Exposed Wall Area: 1466.990 SF
Sprinklers: Yes
Permitted Unprotected Openings: 102.689 SF x 2 = 205.379 SF
Proposed Unprotected Openings: 136.98 SF

BUILDING FINISHES

- ① EXISTING ASPHALT SHINGLE ROOF
- ② EXISTING ACRYLIC STUCCO
- ③ VINYL WINDOW, DOUBLE-GLAZED, WHITE
- ④ STAINED SOLID WOOD DOOR
- ⑤ FIBREGLASS SLIDING DOOR, DOUBLE-GLAZED, WHITE
- ⑥ VINYL FRENCH DOORS, DOUBLE-GLAZED
- ⑦ EXISTING METAL GARAGE DOOR
- ⑧ EXISTING 42" HIGH METAL RAILING
- ⑨ EXISTING WOOD GUARDS, WHITE
- ⑩ EXISTING 6"x6" SOLID WOOD POST, WHITE
- ⑪ GAS METER
- ⑫ HYDRO METER
- ⑬ EXISTING WOOD FASCIA, WHITE
- ⑭ EXISTING METAL GUTTER

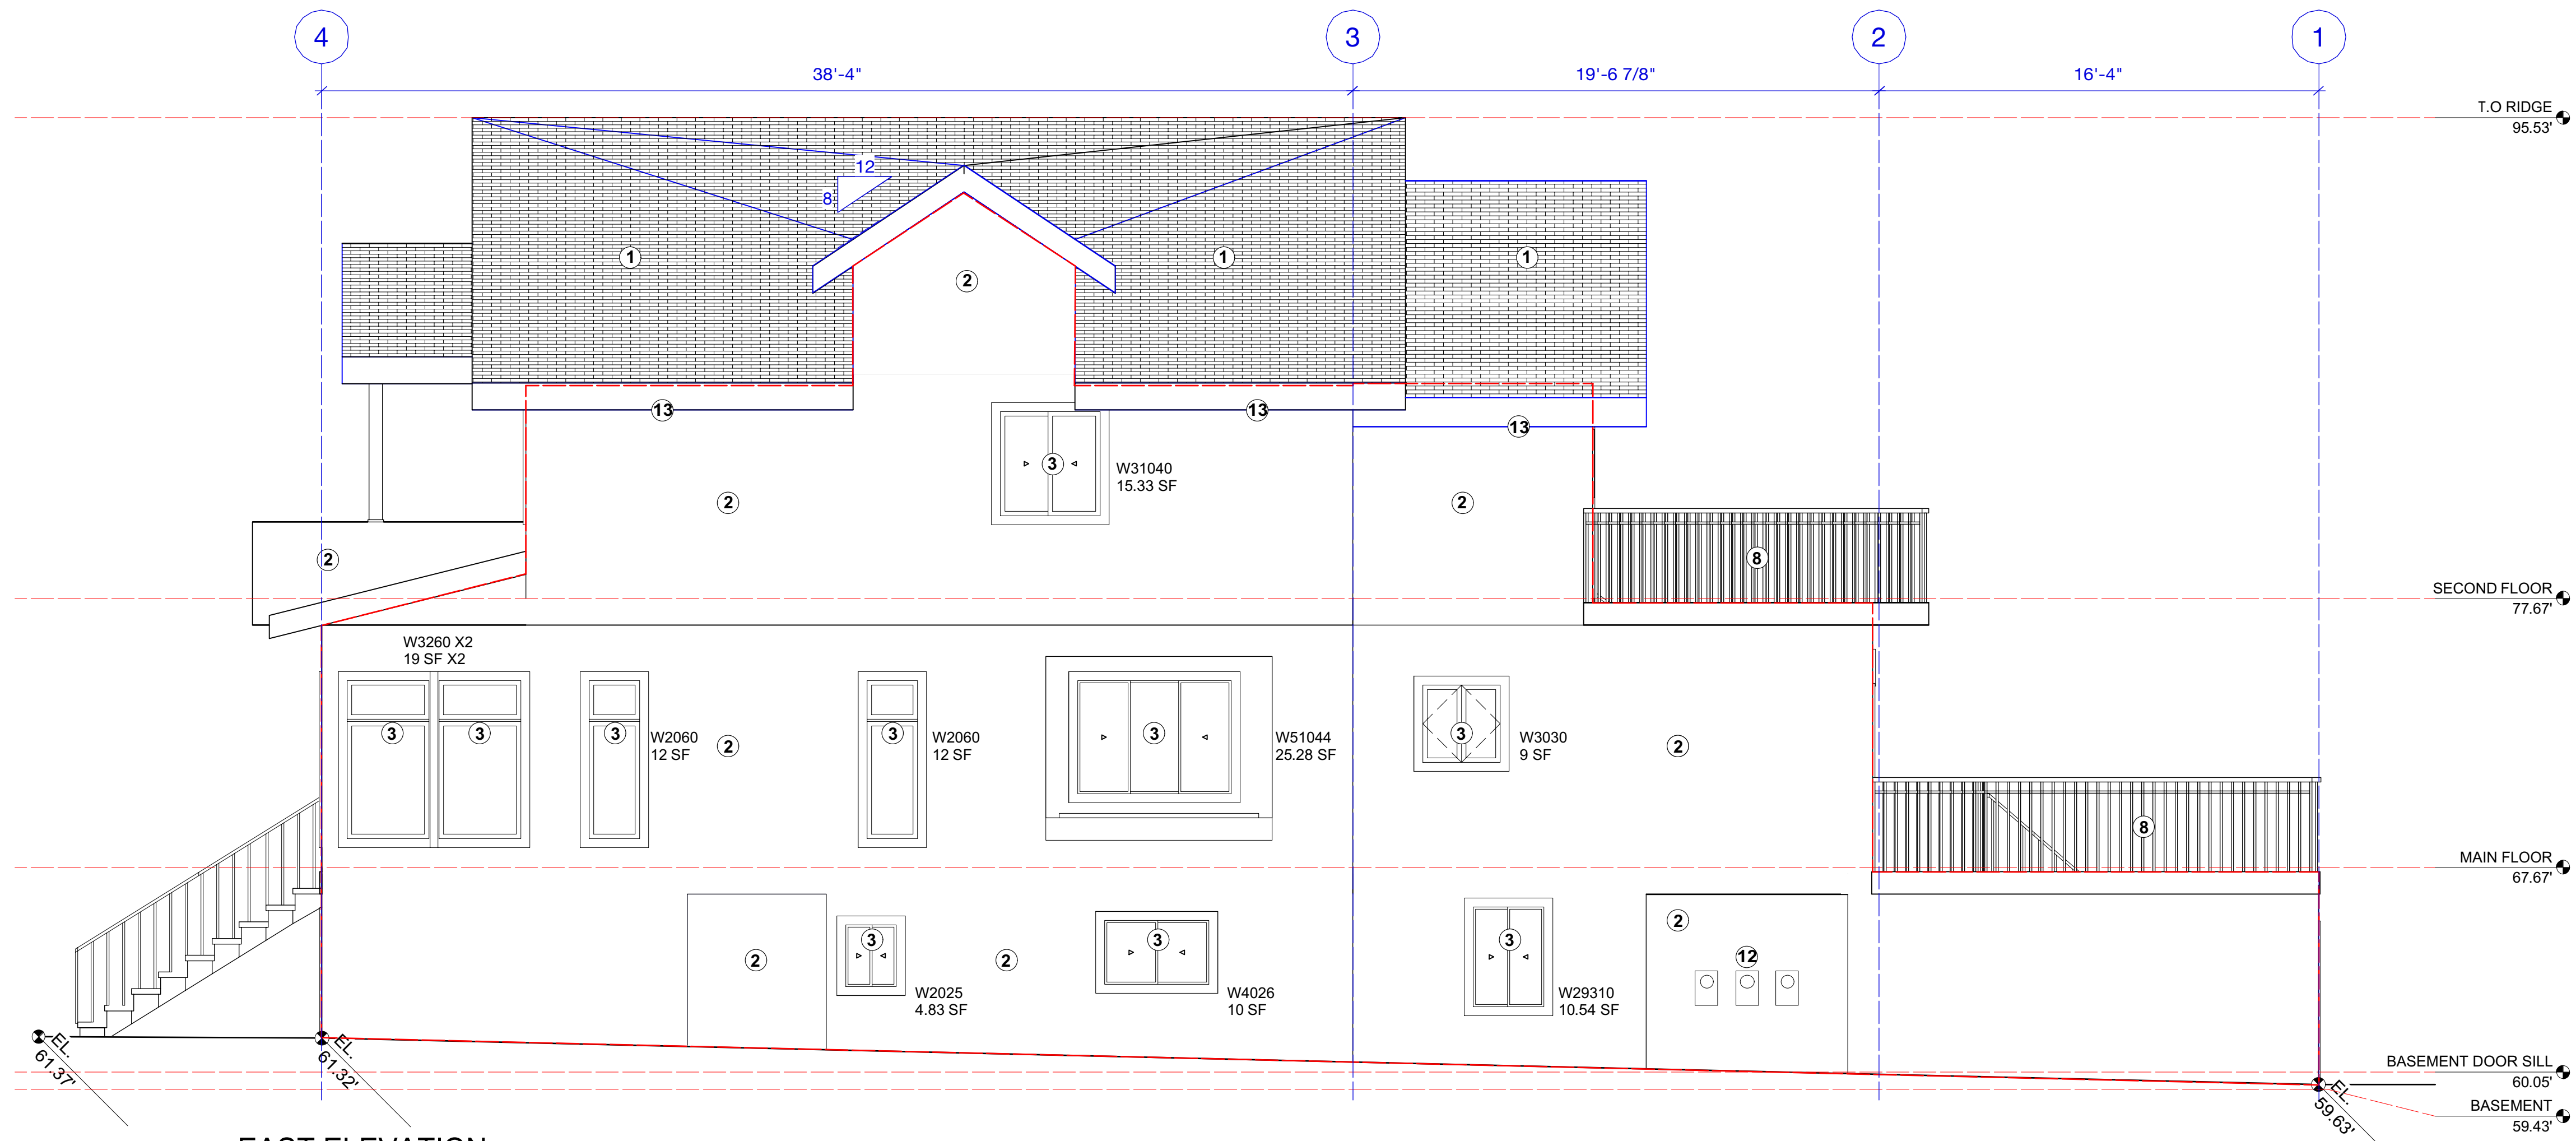

① EAST ELEVATION
Scale 1/4"=1'-0"

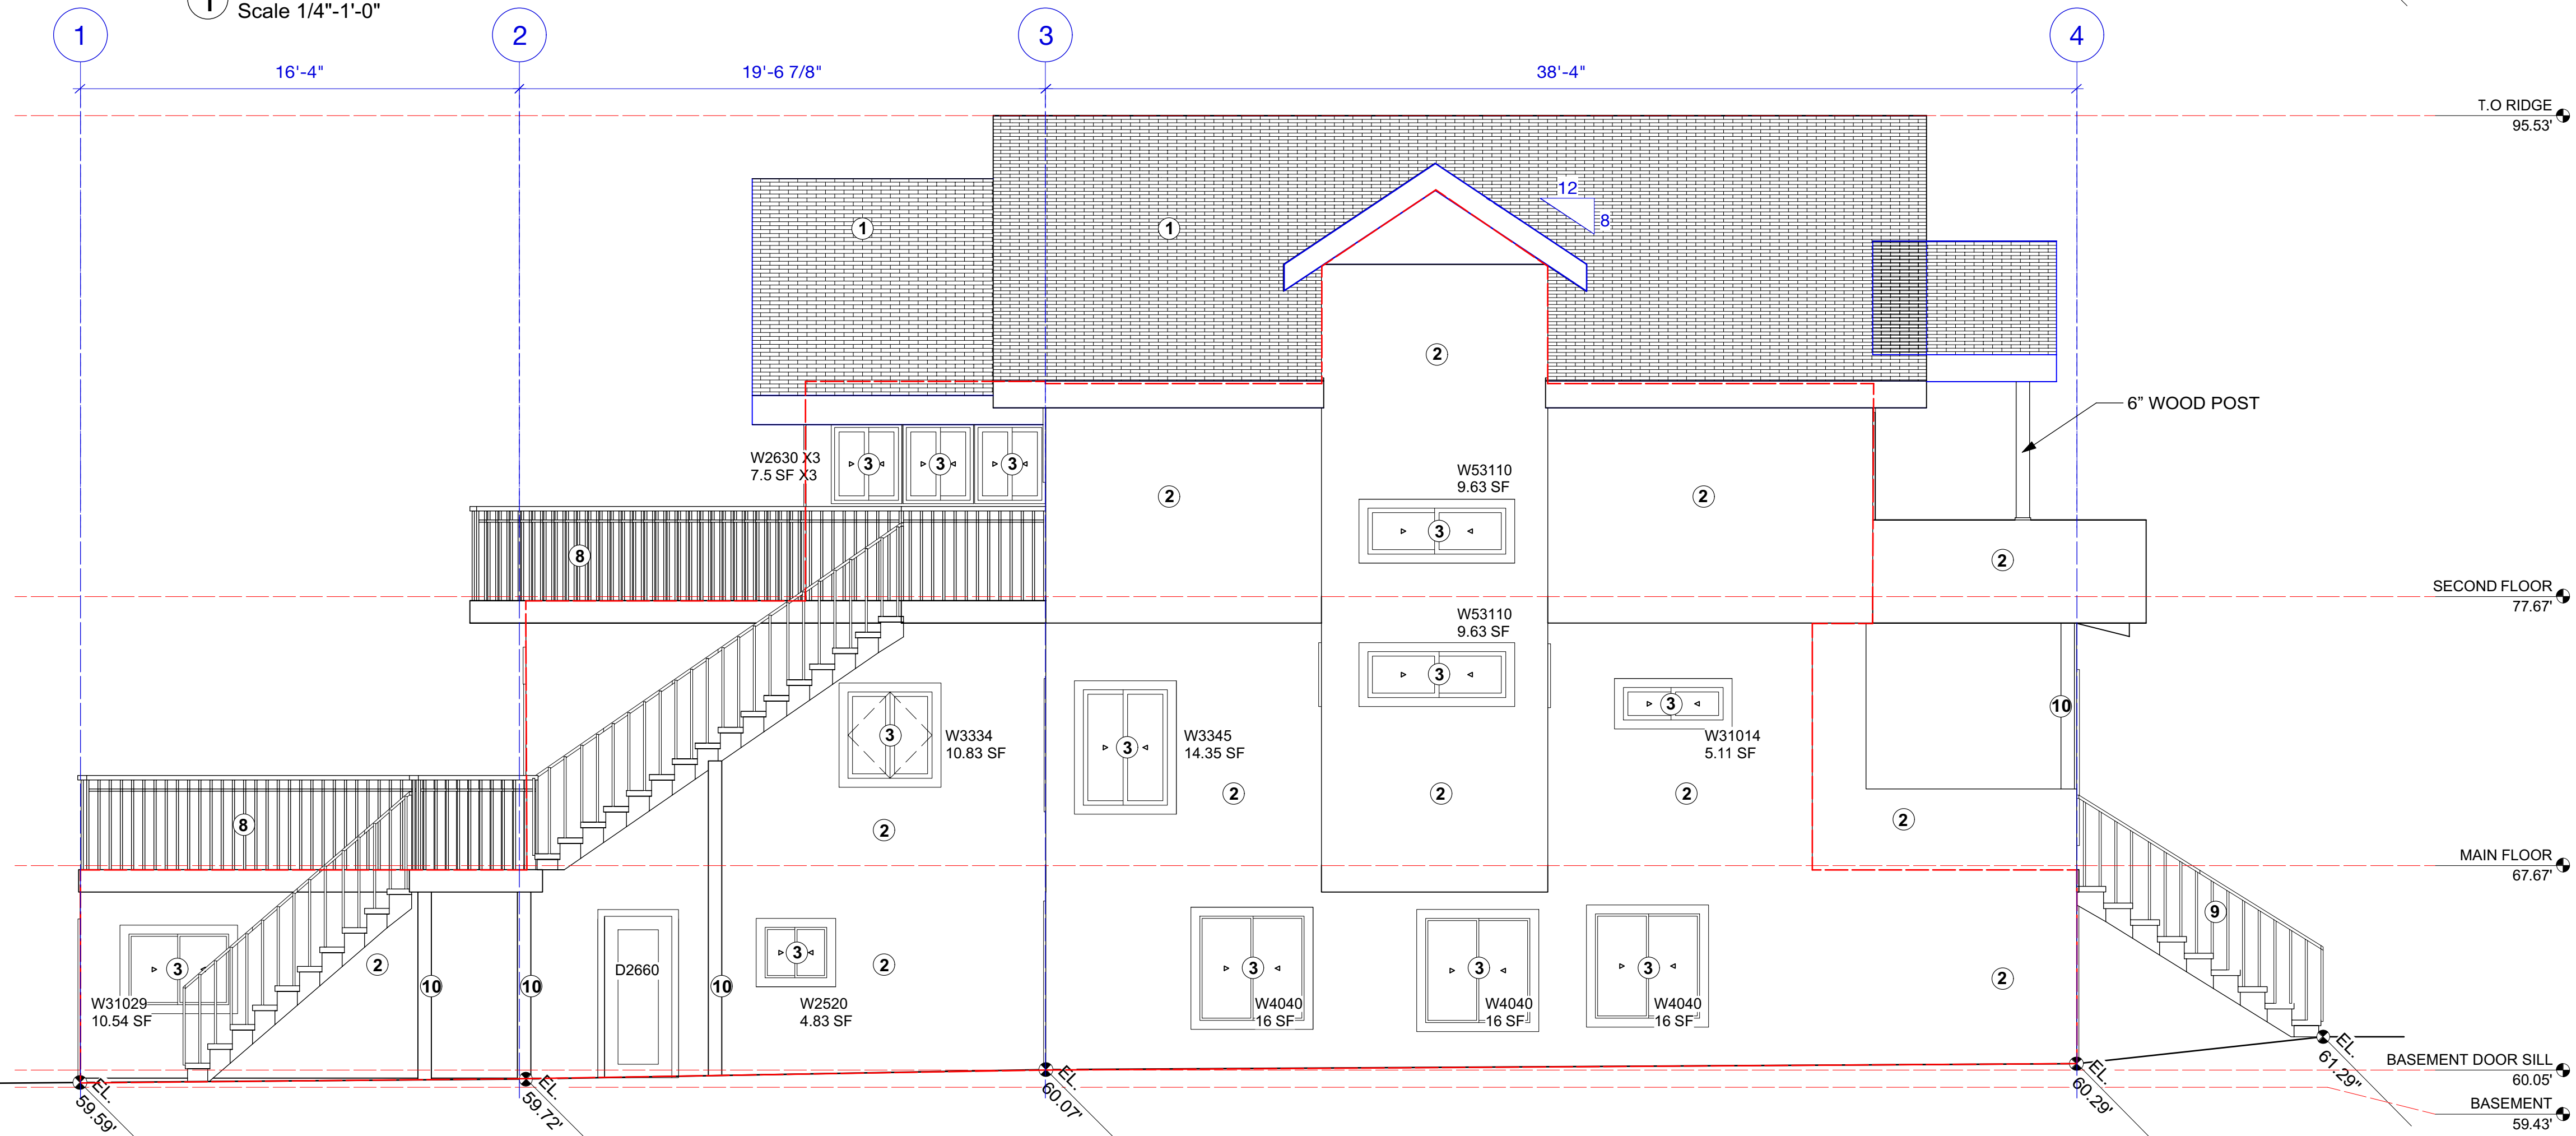

② WEST ELEVATION
Scale 1/4"=1'-0"

SPATIAL SEPARATION CALCULATIONS
Limiting Distance: 1.1m (3.5ft) % Permitted: 10%
Exposed Wall Area: 1407.957 SF
Sprinklers: Yes
Permitted Unprotected Openings: 140.80 SF
Proposed Unprotected Openings: 135.37 SF

Rev.	Date	Notes

Project Title:

**3517 WEST 3RD AVE.
VANCOUVER, B.C.
V6R 1L8**
LOT 15 BLOCK 16, DISTRICT LOT
540, GROUP 1 NWD PLAN 229

Drawing Title:

**EAST/WEST
ELEVATIONS**

Date: Oct. 16, 2017	Sheet No.:
Scale: AS SHOWN	A6
Drawn: JT	
Reviewed: DL	