


NOTES:
 COPYRIGHT ALL RIGHTS RESERVED. ALL IDEAS, DESIGNS, DRAWINGS
 AND REPRODUCTIONS ARE THE PROPERTY OF STUART HOWARD
 ARCHITECTS AND ARE NOT TO BE USED OR REPRODUCED WITHOUT
 WRITTEN PERMISSION OF THIS OFFICE.
 NOT TO BE USED FOR CONSTRUCTION UNLESS COUNTERSIGNED.
 CONTRACTOR TO VERIFY DIMENSIONS BEFORE PROCEEDING AND
 NOTIFY THE ARCHITECTS OF ANY DISCREPANCIES.

EXTERIOR FINISH SCHEDULE

- A METAL PANEL CLADDING SYSTEM ON PROPRIETARY RAINSCREEN SYSTEM
- B GLAZING
- C ARCHITECTURAL CONCRETE
- D WOODEN PANEL CLADDING SYSTEM ON PROPRIETARY RAIN SCREEN SYSTEM
- E GLASS GUARD
- F TREE AS PER LANDSCAPE PLAN

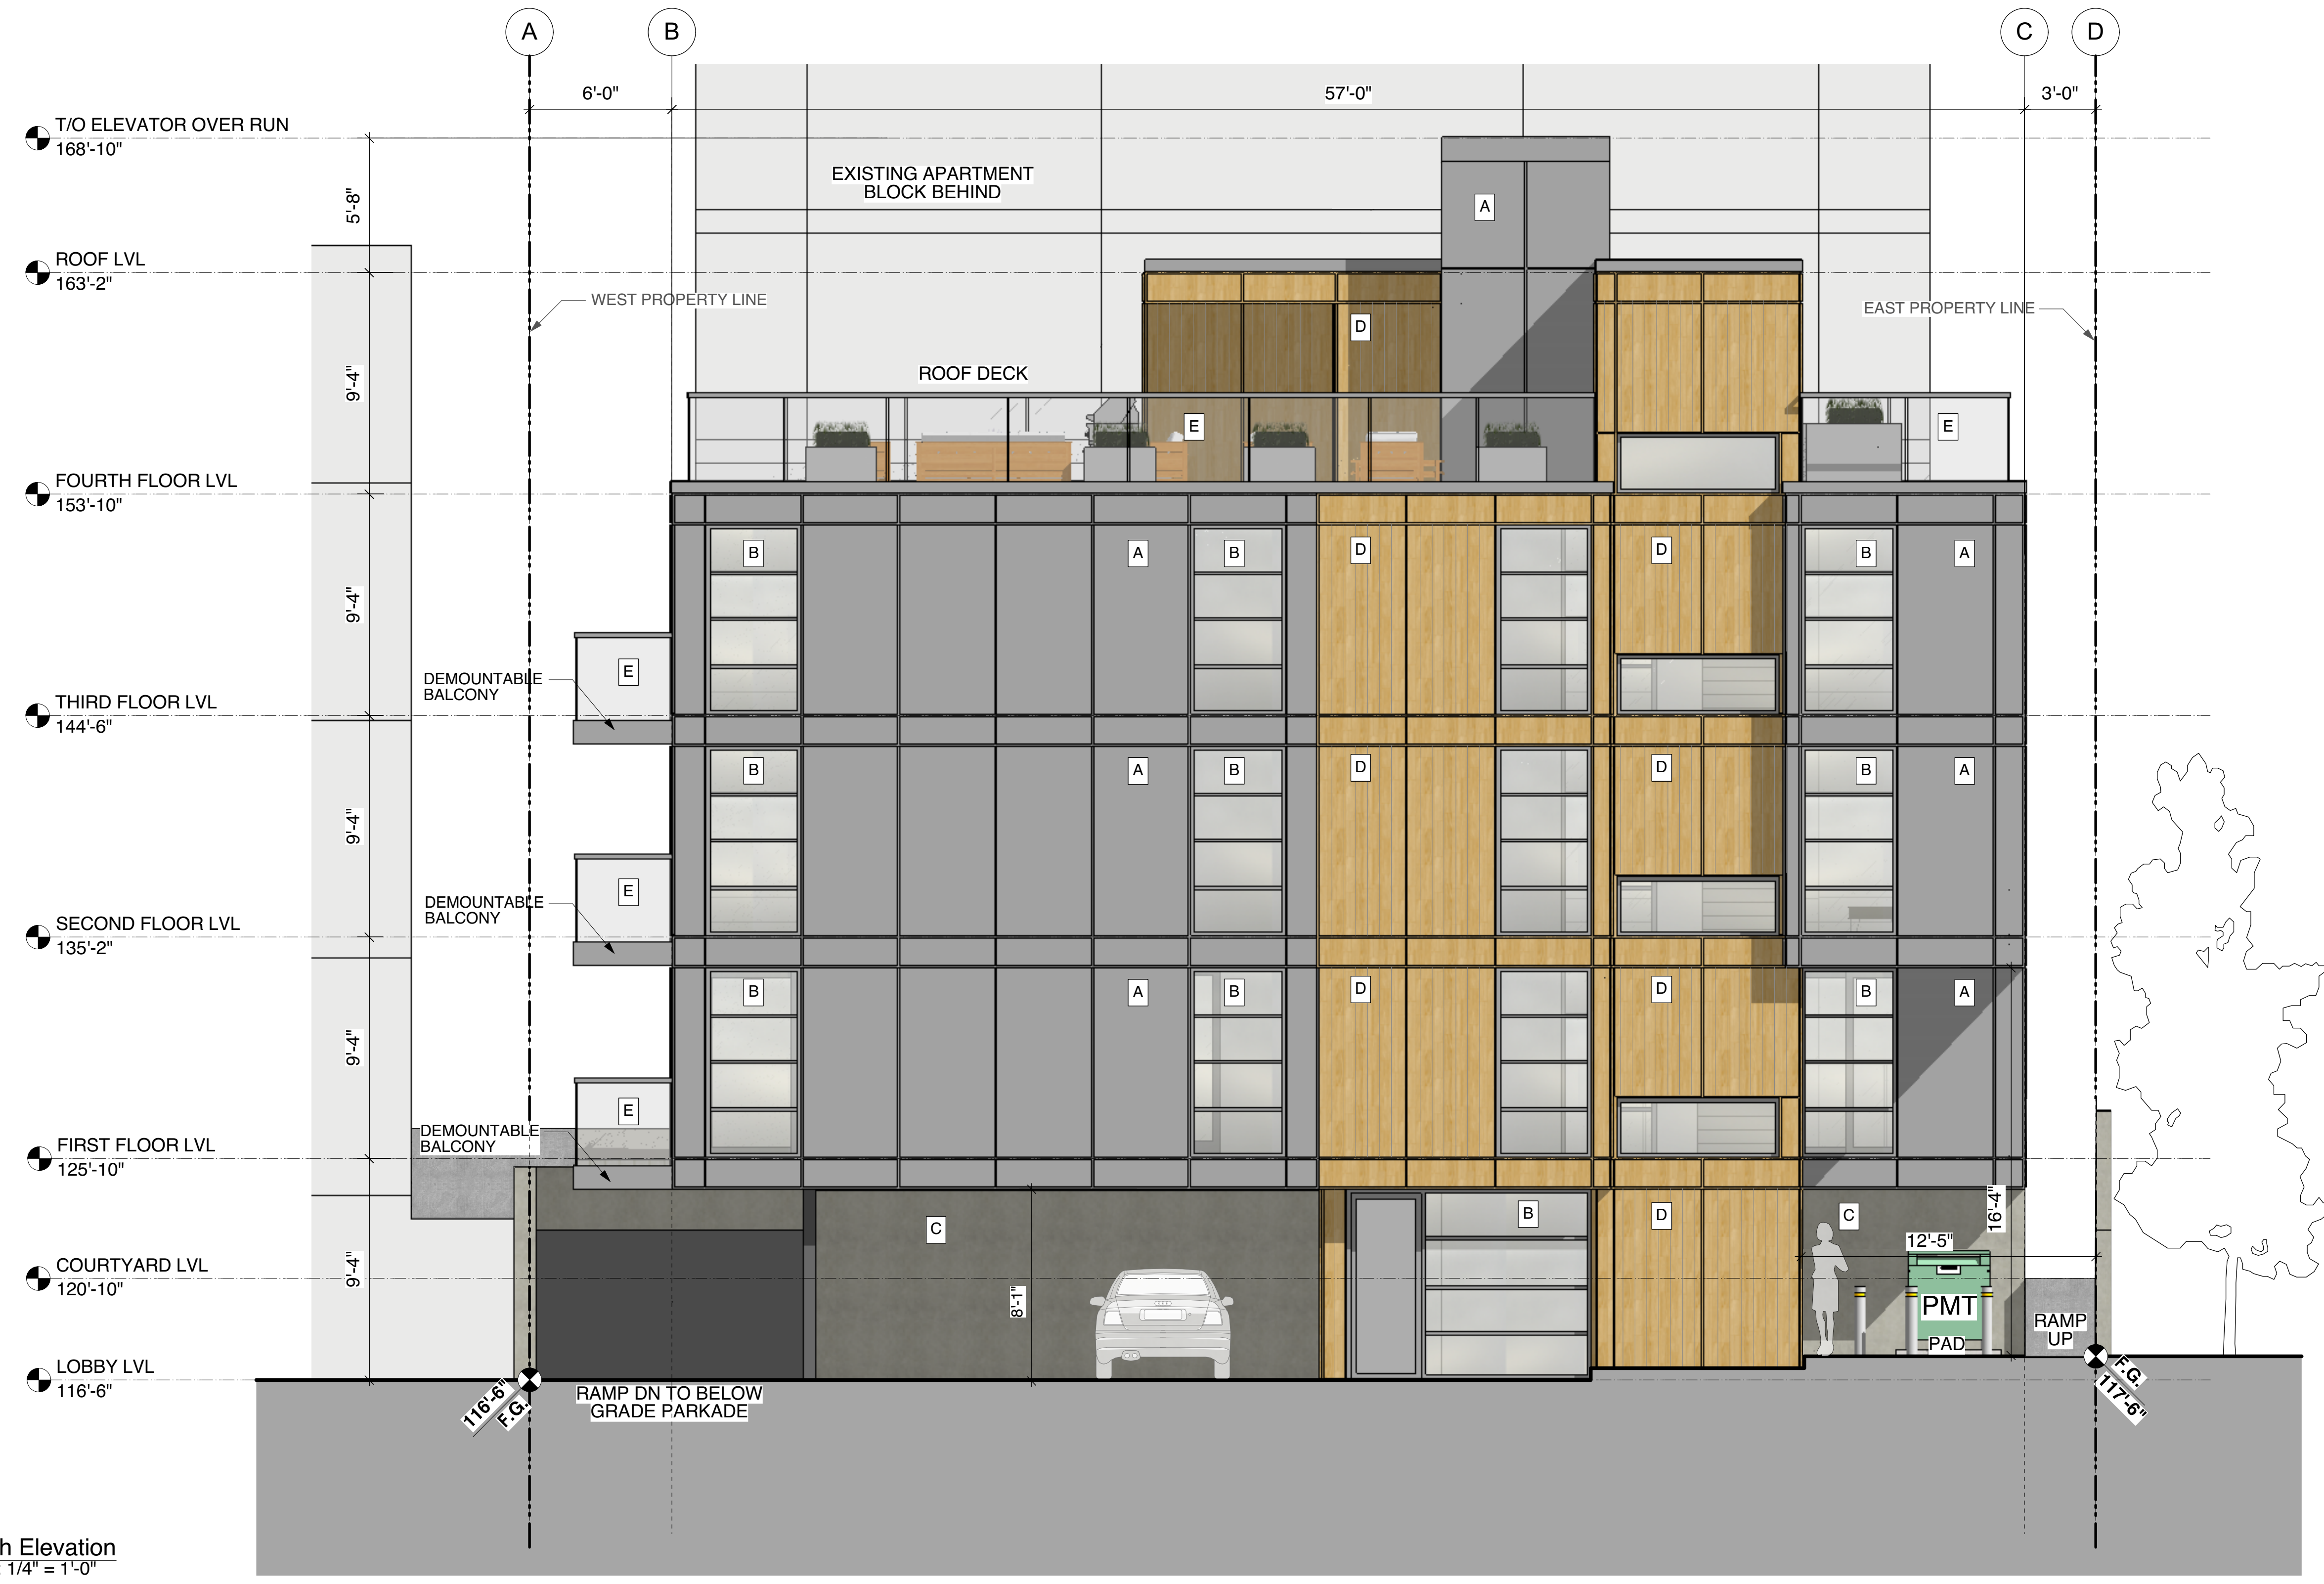

No.	Date	Issue Notes

Issues
 Consultant

Architect

SH **STUART HOWARD ARCHITECTS INC.**
 MEMBERS AIBC - RAIC - AIA
 405 - 375 West 5th Avenue Vancouver B.C. V5Y 1J6
 phone - 604.688.5585 fax - 604.688.7486

Seal

Project Title
1176 Burnaby St. Laneway Infill

1176 Burnaby St. Vancouver, B.C.

SOUTH ELEVATION

Issue Date	Plot Date	Sheet No.
	2016.06.14	A3.01
Designed By SHA	Reviewed By SHA	Issue/Revision
Drawn By AB	Checked By NR	
Project ID 215.08	Scale As Noted	

1 South Elevation
 Scale: 1/4" = 1'-0"