



CIVIC ADDRESS 3450 SAWMILL CRESCENT, VANCOUVER, BC
 LEGAL DESCRIPTION LOT 47 PLAN EPP53802 DISTRICT LOT 330 GROUP 1 & DL 331 NEW WESTMINSTER DISTRICT
 SITE AREA 3940 m2 (42410 SF)
 FIRE HYDRANTS, SEWER, WATER AND GAS LINES REFER TO APPENDIX - RD_Parcel16_2-DP_CIVIL

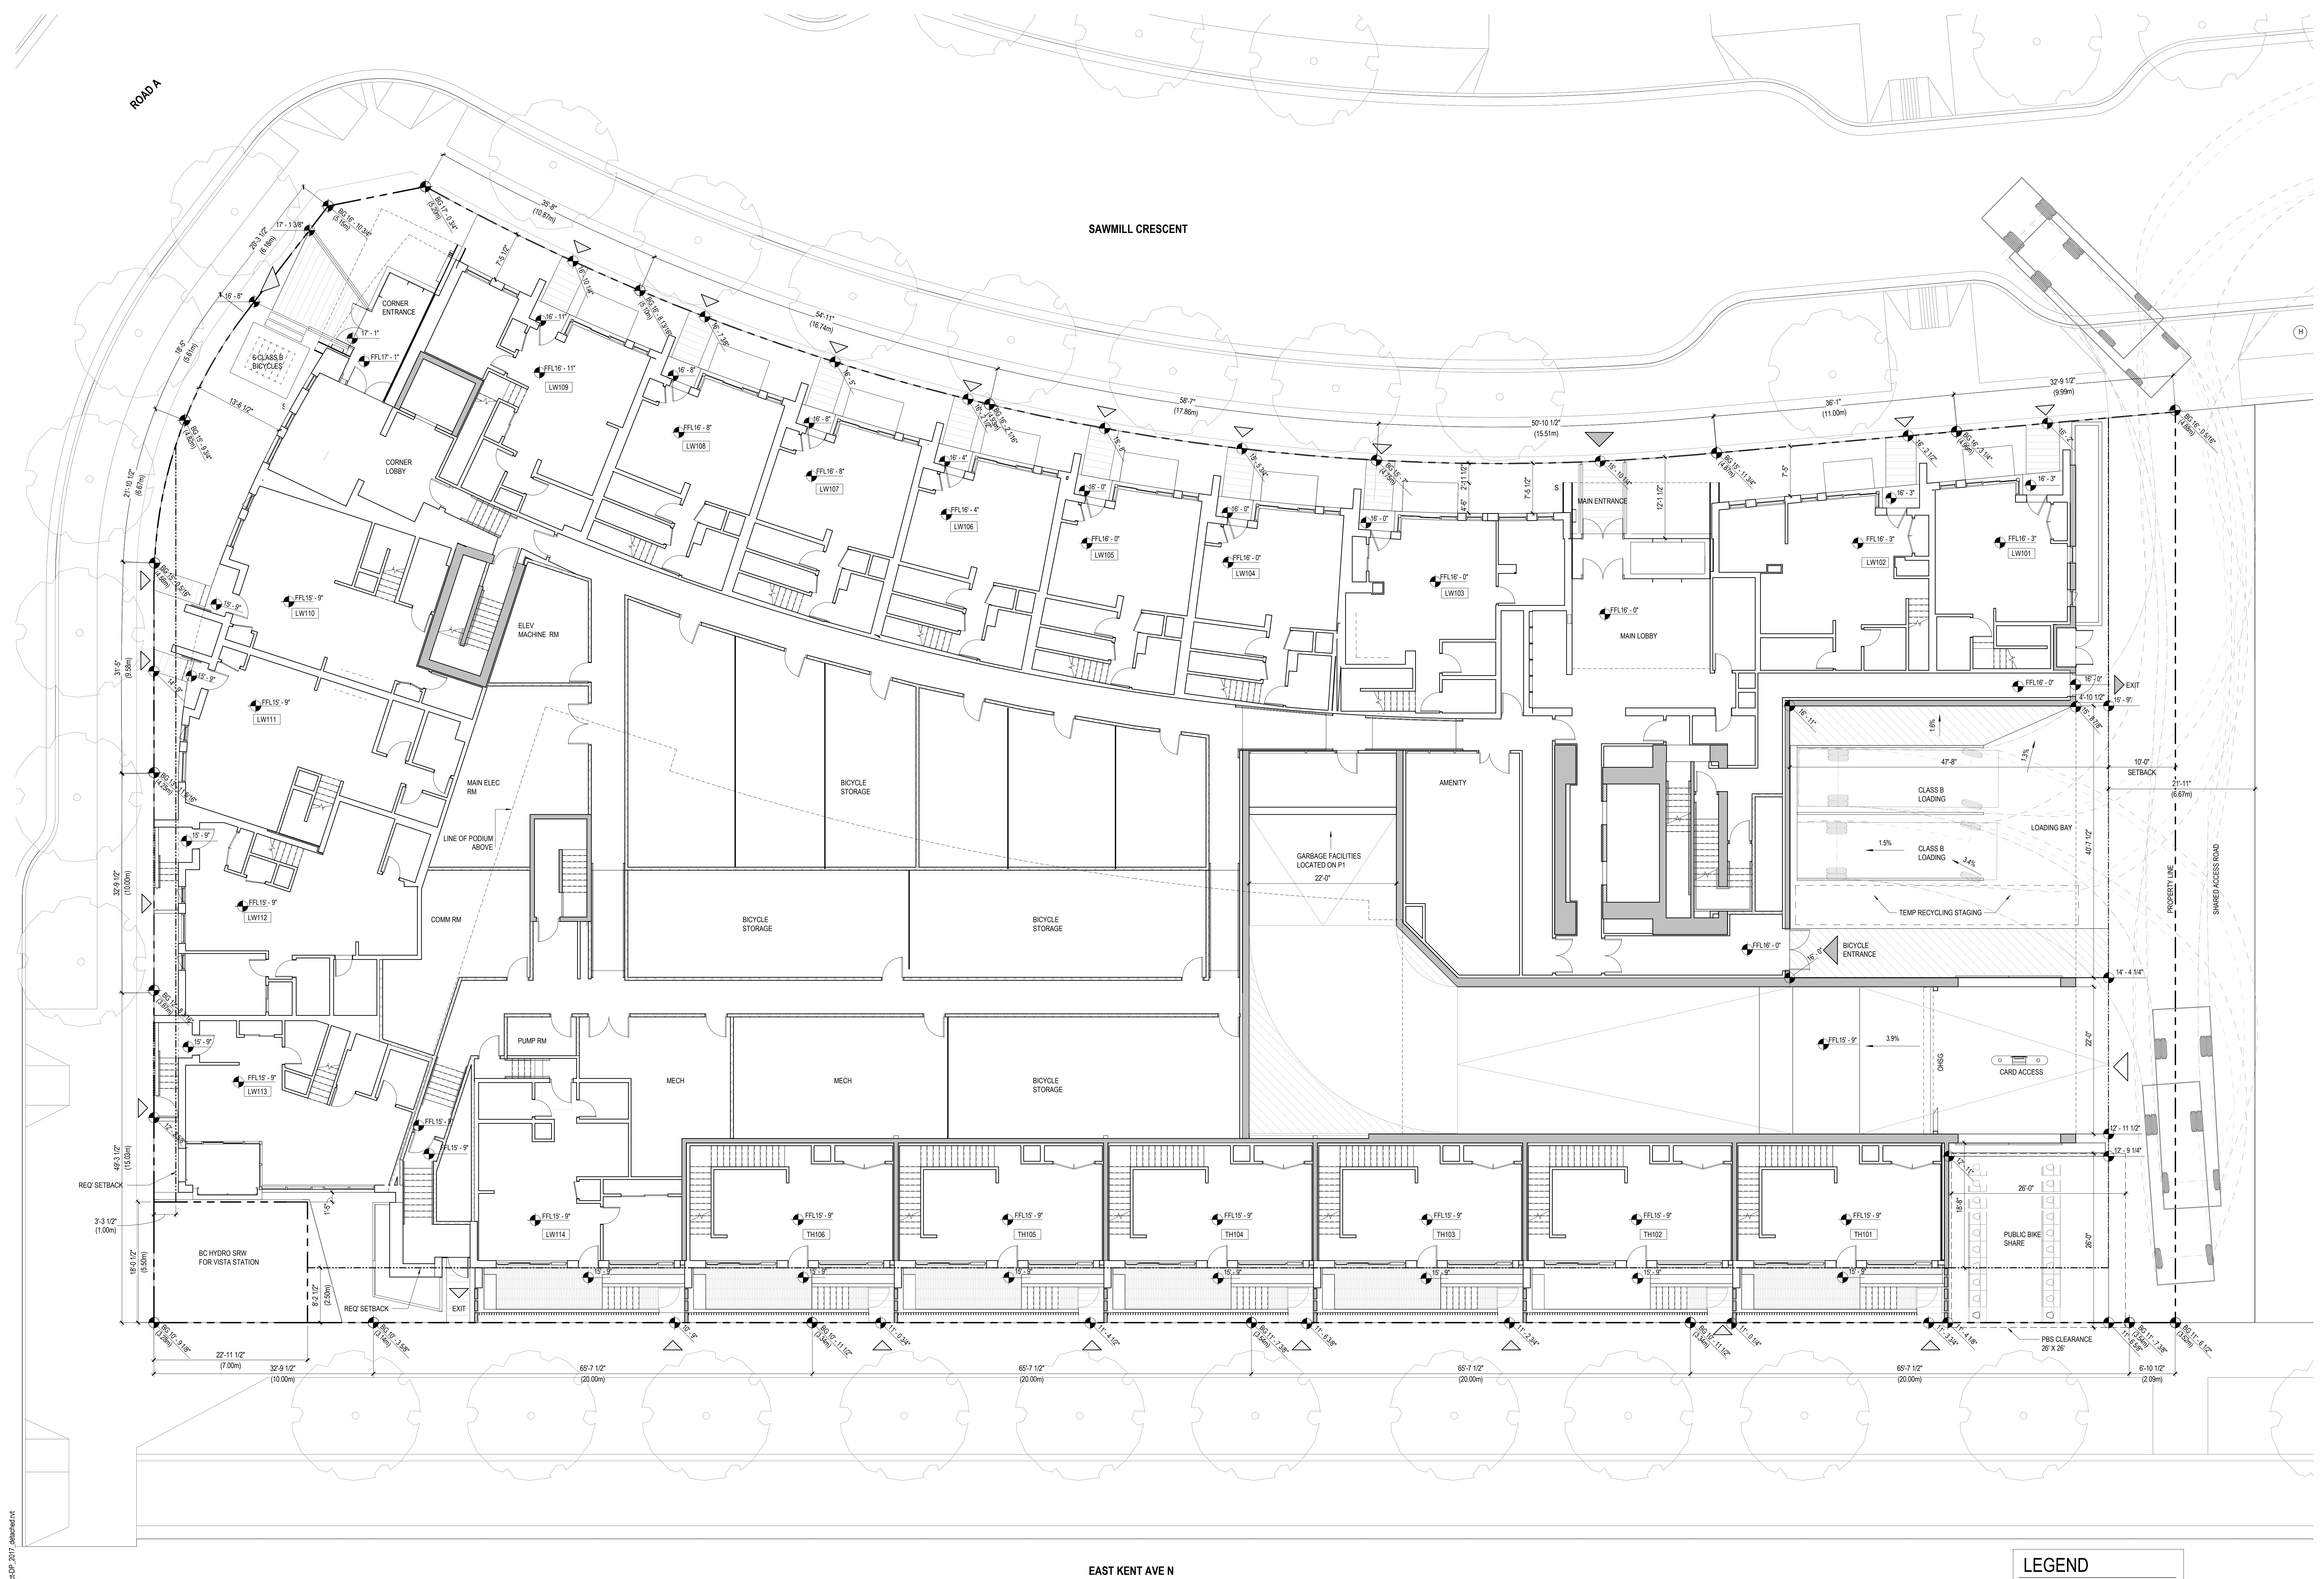

1 SITE PLAN
1/8" = 1'-0"

LEGEND

- BUILDING ENTRANCE
- PARKING ACCESS
- TOWNHOUSE/LW ENTRANCE
- BUILDING EXIT
- FIRE HYDRANT
- SIAMESE CONNECTION

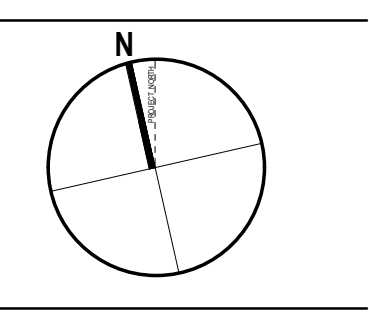

PARCEL 16.2
Sawmill Crescent, Vancouver, BC

SITE PLAN

A006

COPYRIGHT © 2017 PERKINS+WILL

11/15/2017 10:45:00 PM A:\Rev_Dames\02_2017_Sawmill\sheet1.dwg