



CONTRACTOR SHALL CHECK ALL DIMENSIONS ON THE WORK AND REPORT ANY DISCREPANCY TO THE CONSULTANT BEFORE PROCEEDING. THIS DRAWING IS NOT TO BE USED FOR CONSTRUCTION UNTIL AUTHORIZED IN WRITING BY CONSULTANT.

REVISION		
NO.	DATE	DESCRIPTION
1	2018/11/08	ISSUED FOR DP

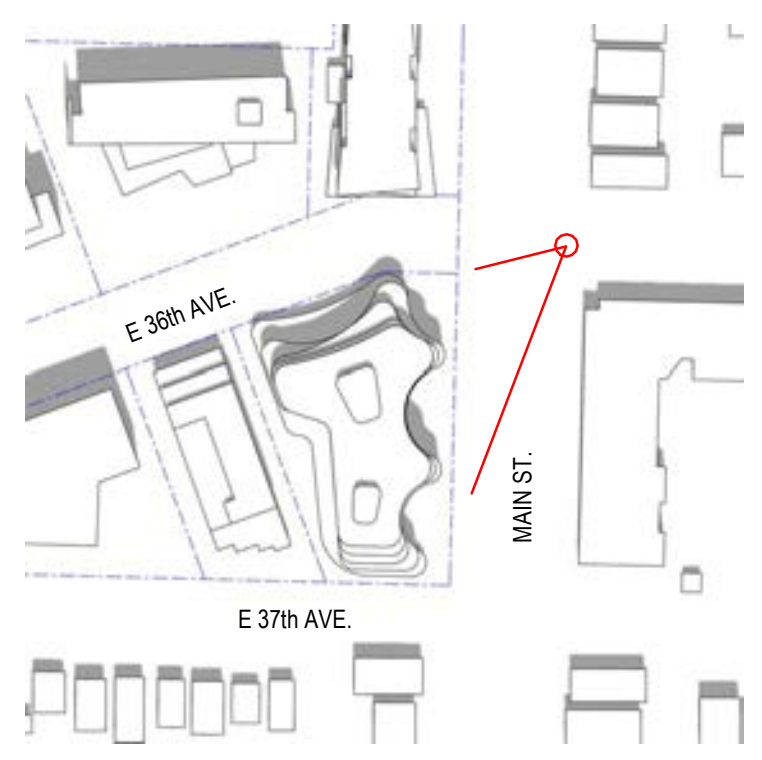

EAST ELEVATION VIEW FROM MAIN ST

SCALE: N.T.S

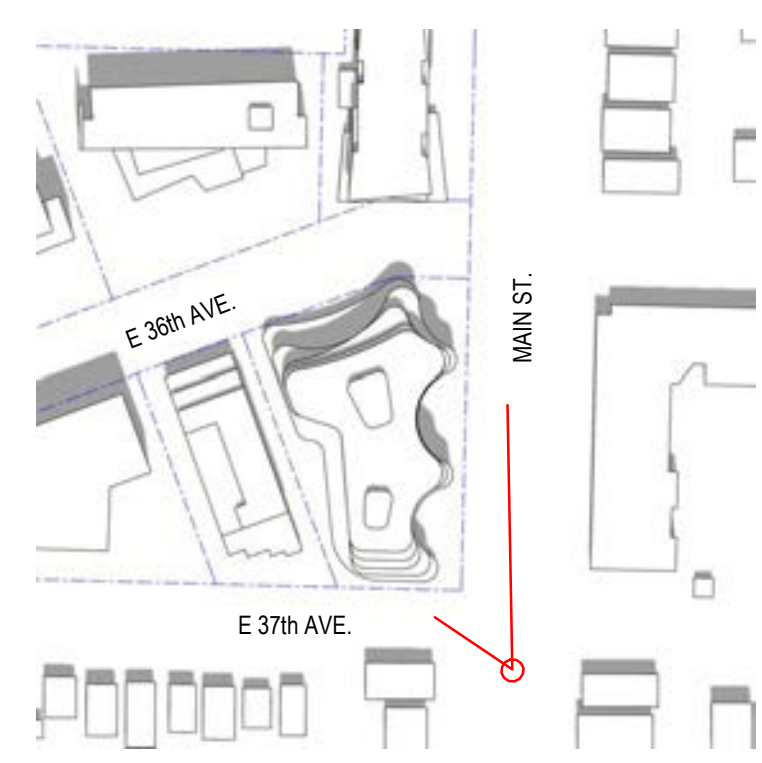

SOUTH ELEVATION VIEW FROM MAIN ST

SCALE: N.T.S

B+H B+H Architects Inc.
 400-1706 West 1st Avenue
 Vancouver, BC, Canada V6J 0E4
 T:604.685.9913 F:604.685.0694
 SEAL :

PROJECT:
LITTLE MOUNTAIN BUILDING BC

5299 MAIN STREET, VANCOUVER, BC

SHEET CONTENTS:
COLOUR PERSPECTIVE RENDERINGS

PROJECT NUMBER:
 1714090

DRAWING SCALE:
 N.T.S


DRAWN BY:	CHECKED BY:	DATE:
KG	GB	2018/11/08

SHEET NO.:	REV.:
A007	1

C:\Users\jag\Documents\201811016 - Little Mt Bldg BC - DP Central Model_Kent_Copra\Arch\nt
 COLOUR PERSPECTIVE RENDERINGS
 11/7/2018 3:14:37 PM
 A007

CONTRACTOR SHALL CHECK ALL DIMENSIONS ON THE WORK AND REPORT ANY DISCREPANCY TO THE CONSULTANT BEFORE PROCEEDING. THIS DRAWING IS NOT TO BE USED FOR CONSTRUCTION UNTIL AUTHORIZED IN WRITING BY CONSULTANT.


REVISION		
NO.	DATE	DESCRIPTION
1	2018/11/08	ISSUED FOR DP

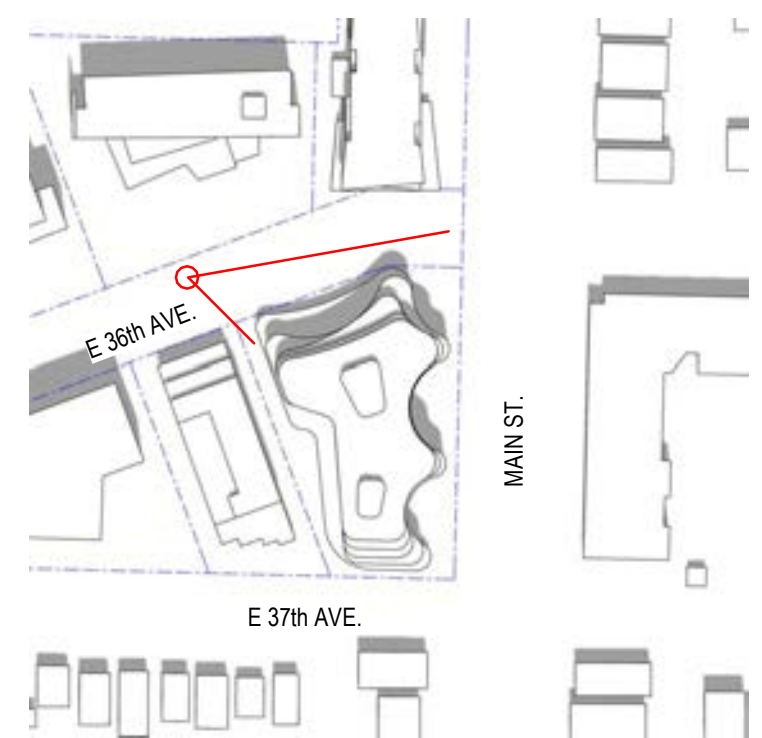

- EXTERIOR PUBLIC PATIO: Public patio which can be accessed from interior of CRU via operable wall system
- RESIDENTIAL ENTRY FEATURE WALL: Wall geometry highlights entry, frames planting and architectural screen
- ARCHITECTURAL SCREEN: Screen provides visual transparency and porous material allowing air to ventilate. Improving sight lines to public SRW.
- ADDRESS SIGNAGE: Large address sign in accent material for ease of visibility
- BIKE PARKING ACCESS: Direct street access provided for cyclists to parking mezzanine P1 level bike storage

LOADING AND PARKING ENTRY - VIEW FROM PUBLIC PLAZA LOOKING SOUTHEAST
SCALE: N.T.S

B+H Architects Inc.
400-1706 West 1st Avenue
Vancouver, BC, Canada V6J 0E4
T:604.685.9913 F:604.685.0694

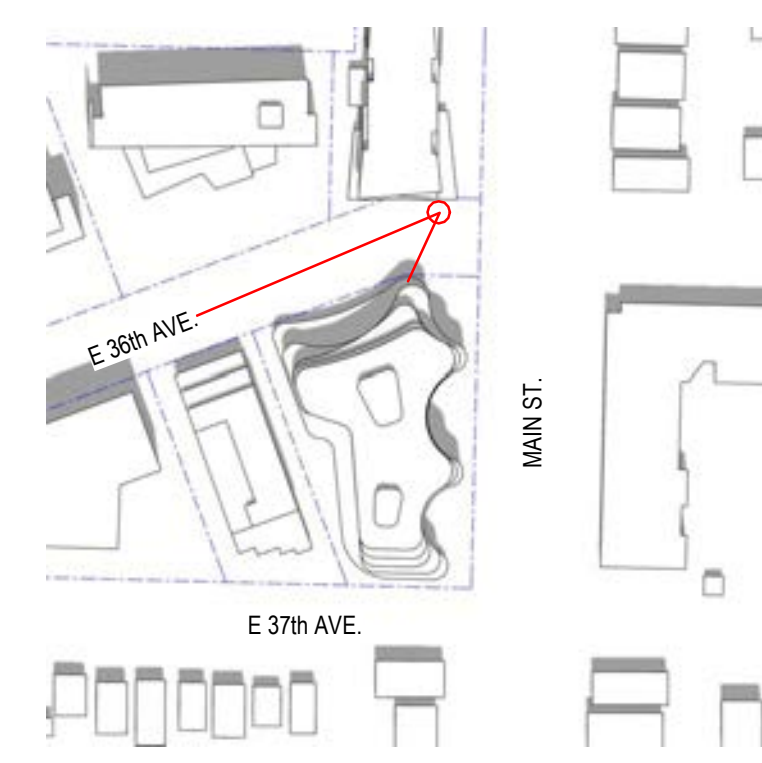

- RESIDENTIAL ENTRY: Generous exterior residential entry area providing clear sight lines through lobby space and deep natural light penetration
- ARCHITECTURAL SCREEN: Screen provides visual transparency and porous material allowing air to ventilate. Improving sight lines to public SRW.
- ARCHITECTURAL FEATURE COLUMN: Screen and column interface creating sculptural element
- FEATURE TREE AND PLANTER: Tree provides a buffer between residential entry and public patio
- BUILT-IN SEATING: Built-in seating provided for improved waiting/meeting area experience
- EXTERIOR PUBLIC PATIO: Public patio which can be accessed from interior of CRU via operable wall system

VIEW FROM PLAZA LOOKING SOUTHWEST
LOADING AND PARKING ENTRY - VIEW FROM PUBLIC PLAZA LOOKING SOUTHWEST
SCALE: N.T.S

PROJECT:
LITTLE MOUNTAIN BUILDING BC

5299 MAIN STREET, VANCOUVER, BC

SHEET CONTENTS:
COLOUR PERSPECTIVE RENDERINGS

PROJECT NUMBER:
1714090

DRAWING SCALE:
N.T.S

DRAWN BY: KG	CHECKED BY: GB	DATE: 2018/11/08
-----------------	-------------------	---------------------

SHEET NO:
A008

REV:
1

C:\Users\kati.gopalan\Documents\201811016 - Little Mtn Bldg BC - DP Central Model_Kart_Copra\art.nrt
COLOUR PERSPECTIVE RENDERINGS
11/7/2018 3:36:28 PM
A008


CONTRACTOR SHALL CHECK ALL DIMENSIONS ON THE WORK AND REPORT ANY DISCREPANCY TO THE CONSULTANT BEFORE PROCEEDING. THIS DRAWING IS NOT TO BE USED FOR CONSTRUCTION UNTIL AUTHORIZED IN WRITING BY CONSULTANT.

REVISION		
NO.	DATE	DESCRIPTION
1	2018/11/08	ISSUED FOR DP



EAST 36TH AVE. - GATEWAY RENDERING

SCALE: N.T.S

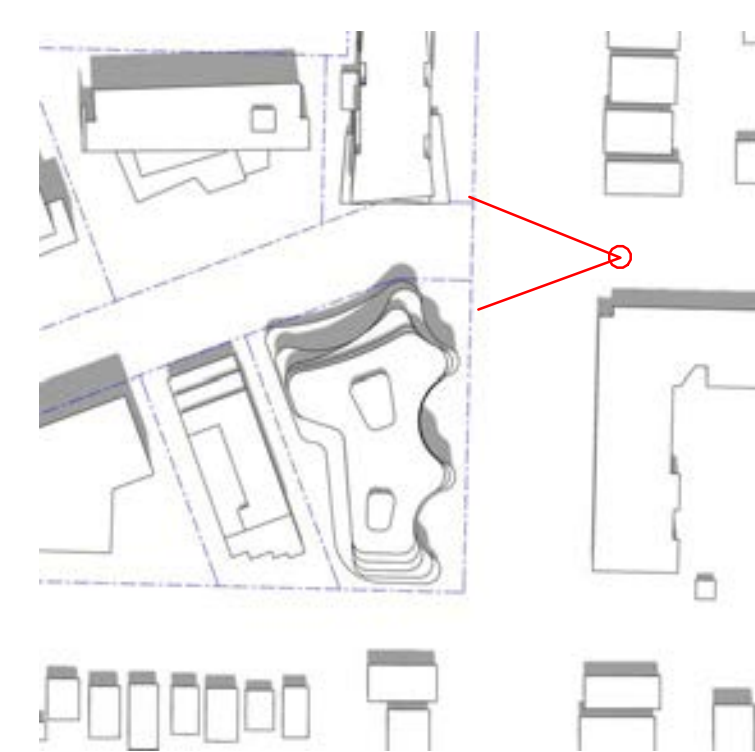

VIEW FROM MAIN STREET LOOKING WEST

B+H B+H Architects Inc.
 400-1706 West 1st Avenue
 Vancouver, BC, Canada V6J 0E4
 T:604.685.9913 F:604.685.0694

SEAL :

PROJECT:
**LITTLE MOUNTAIN
 BUILDING BC**

5299 MAIN STREET, VANCOUVER, BC

SHEET CONTENTS:
**EAST 36TH AVE. GATEWAY
 RENDERING**
 PROJECT NUMBER:
 1714090

DRAWING SCALE:
 N.T.S
 DRAWN BY: KG CHECKED BY: GB DATE: 2018/11/08

SHEET NO: **A009** REV: **1**