


IMPORTANT: Copyright reserved. This design and drawing is the exclusive property of Cornerstone Architecture and cannot be used for any purpose without the written consent of the Architect. This drawing is not to be used for construction until issued for that purpose by the Architect.

Prior to commencement of the Work, the Contractor shall review and verify drawing dimensions, datums and levels to identify all discrepancies between information on this drawing and 1) actual site conditions; and, 2) the remaining Contract Documents. The Contractor shall bring these items to the attention of the Architect for clarification before proceeding with work.

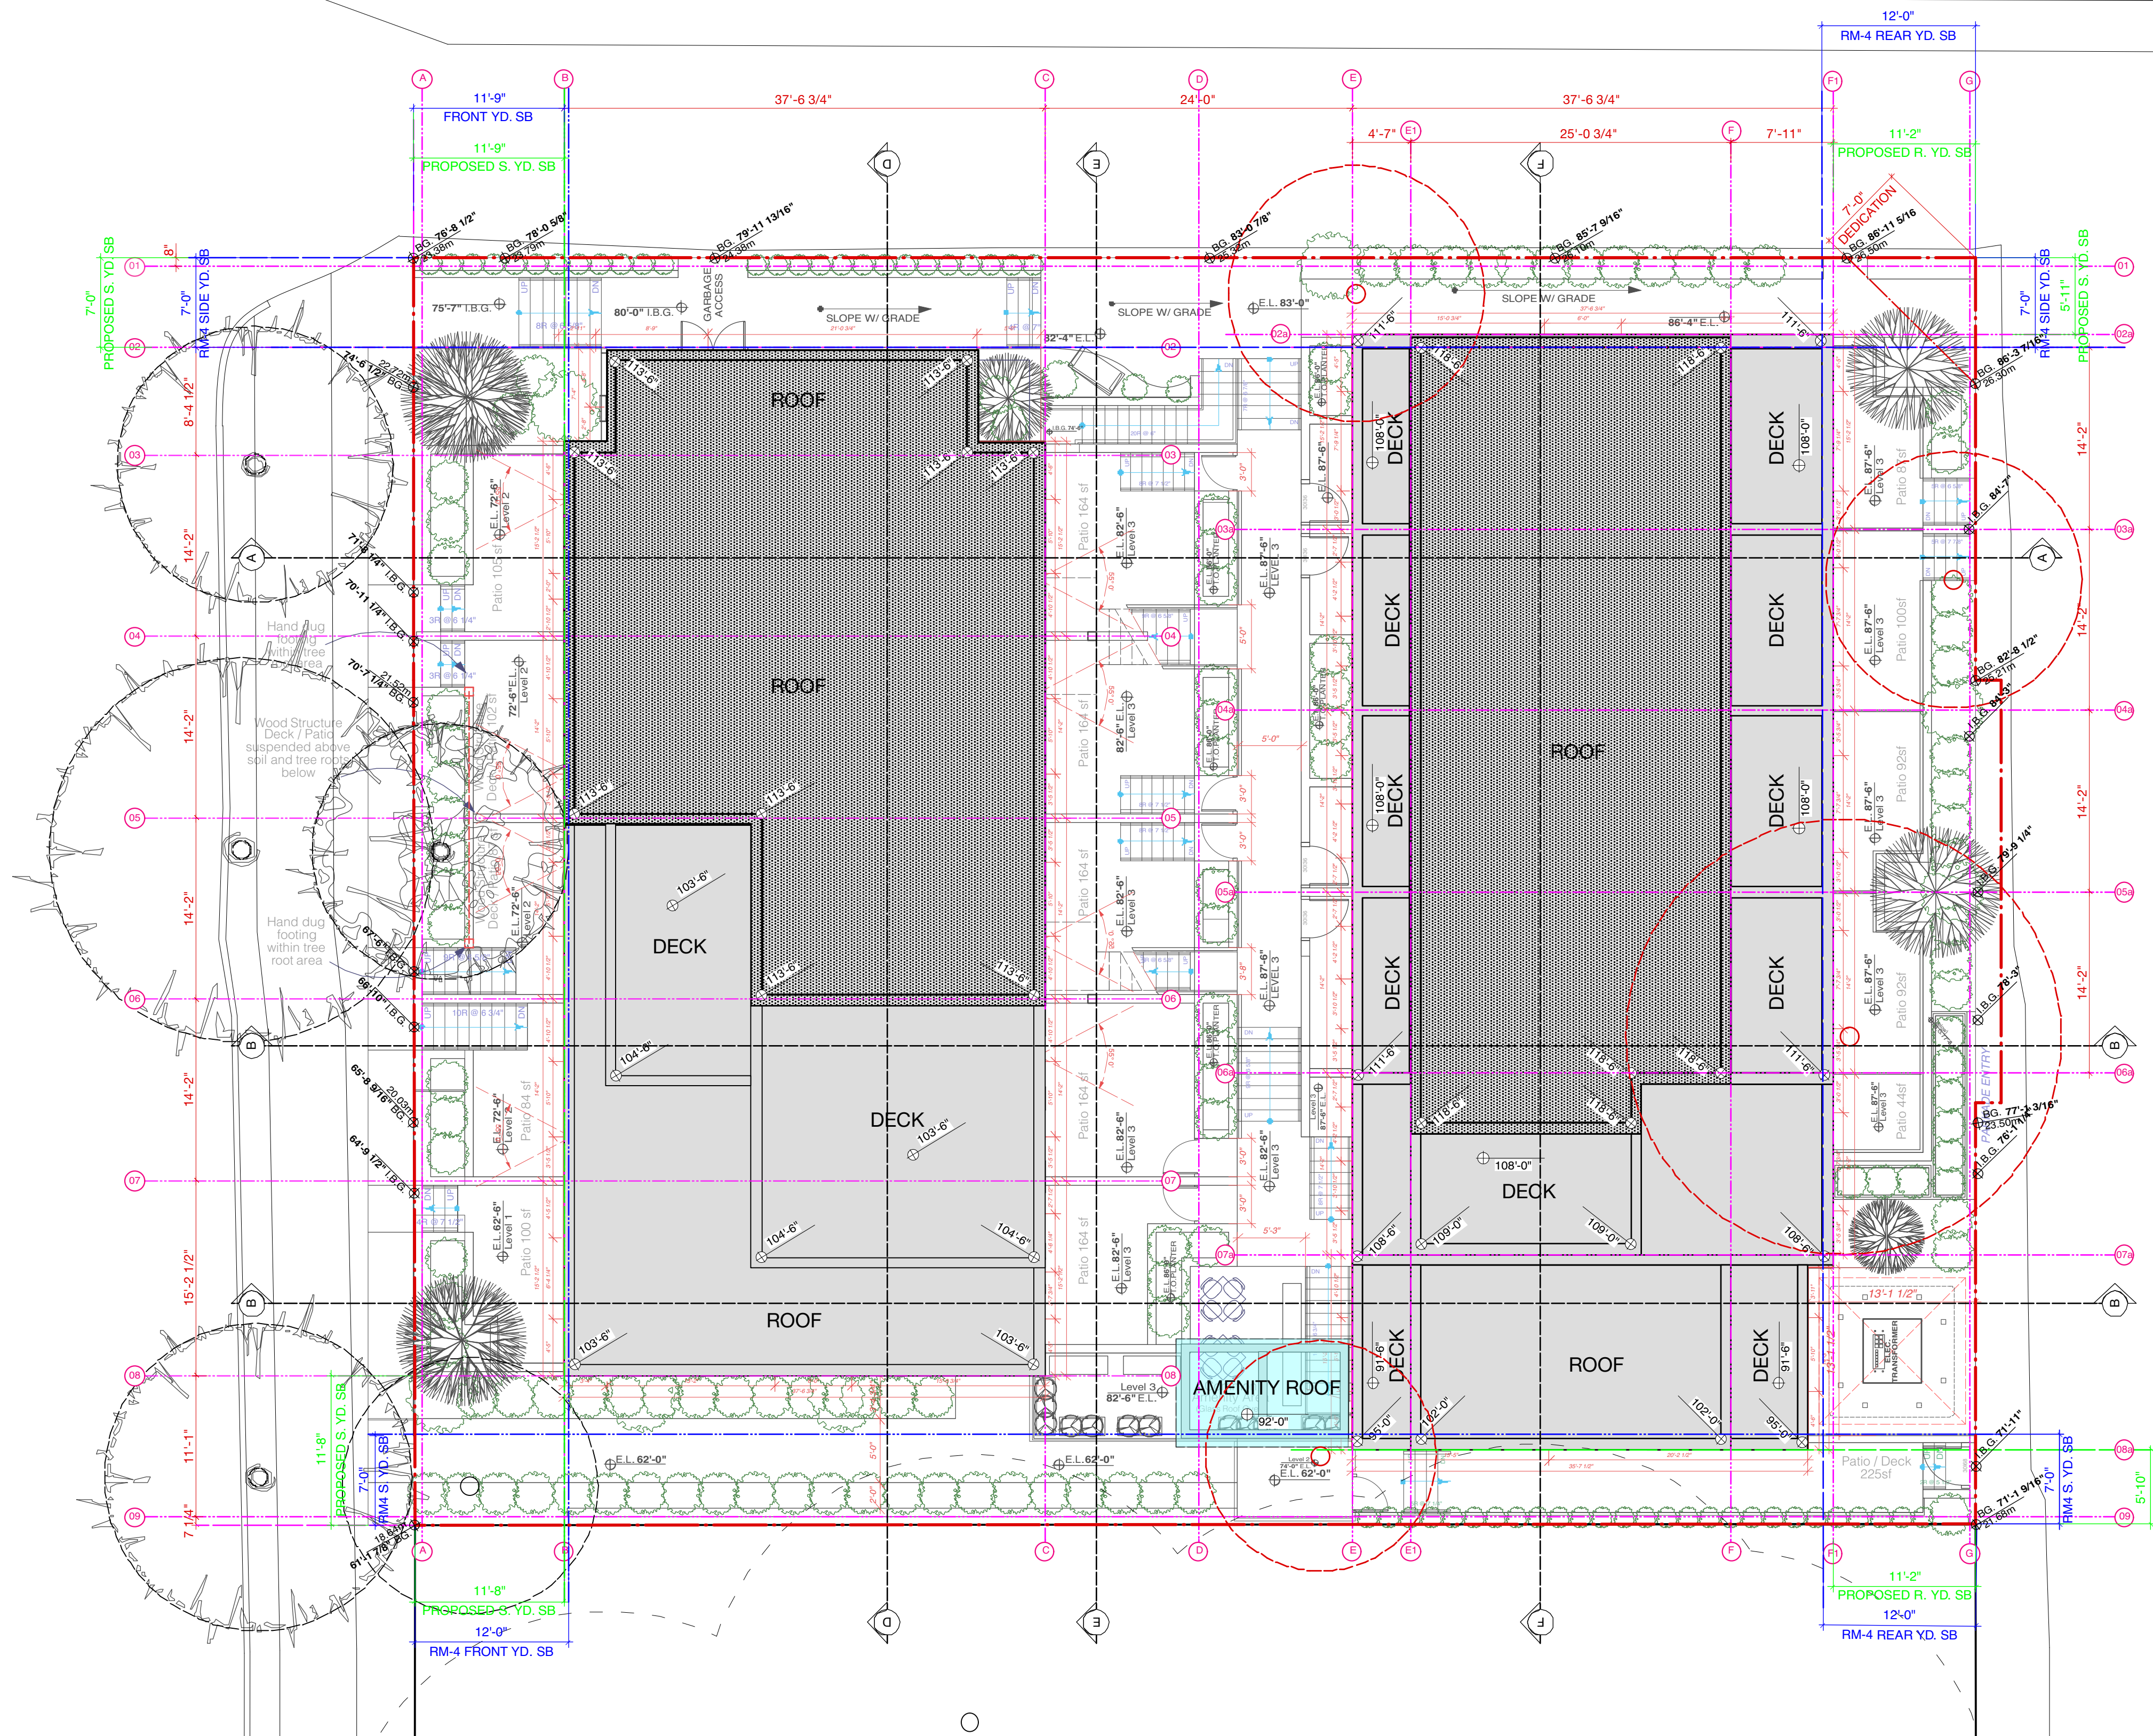

Issued for
Development Permit:
May 23rd 2019

ISSUE / REVISION DATE:
 Issued For D.P. Application May 23, 2018

PERMIT NUMBERS:
Development Permit:
Building Permit:

LEGAL:
SURVEY PLAN OF PROPOSED LOT A, CURRENTLY: LOTS 6 AND 8,
EXCEPT THE SOUTH 2 FEET, NOW LANE AND LOT 7, ALL OF
BLOCK 112, DISTRICT LOT 2644 NEW WESTMINSTER DISTRICT,
PLANS 442 AND 1771

SEAL (IF REQ'D):
*THESE DRAWINGS SHALL NOT BE USED FOR ISSUANCE OF
PERMITS OR CONSTRUCTION UNLESS SIGNED & SEALED*

PROJECT:
1236 East 7th Avenue
Vancouver B.C.
Residential Development - Passive House

ZONING:
RM-4

DRAWING TITLE:

Roof Plan

PLOT/ISSUE DATE: May 23, 2019	REVIEWED: S.K.	DRAWN: G.S.
PROJECT NO.: 1819	SCALE (U.N.O.): 1/8" = 1'0"	
REVISION:	DRAWING NO.:	

A2.5