


IMPORTANT: Copyright reserved. This design and drawing is the exclusive property of Cornerstone Architecture and cannot be used for any purpose without the written consent of the Architect. This drawing is not to be used for construction until issued for that purpose by the Architect.

Prior to commencement of the Work, the Contactor shall review and verify drawing dimensions, datums and levels to identify all discrepancies between information on this drawing and 1) actual site conditions; and, 2) the remaining Contract Documents. The Contractor shall bring these items to the attention of the Architect for clarification before proceeding with work.

NOTES:

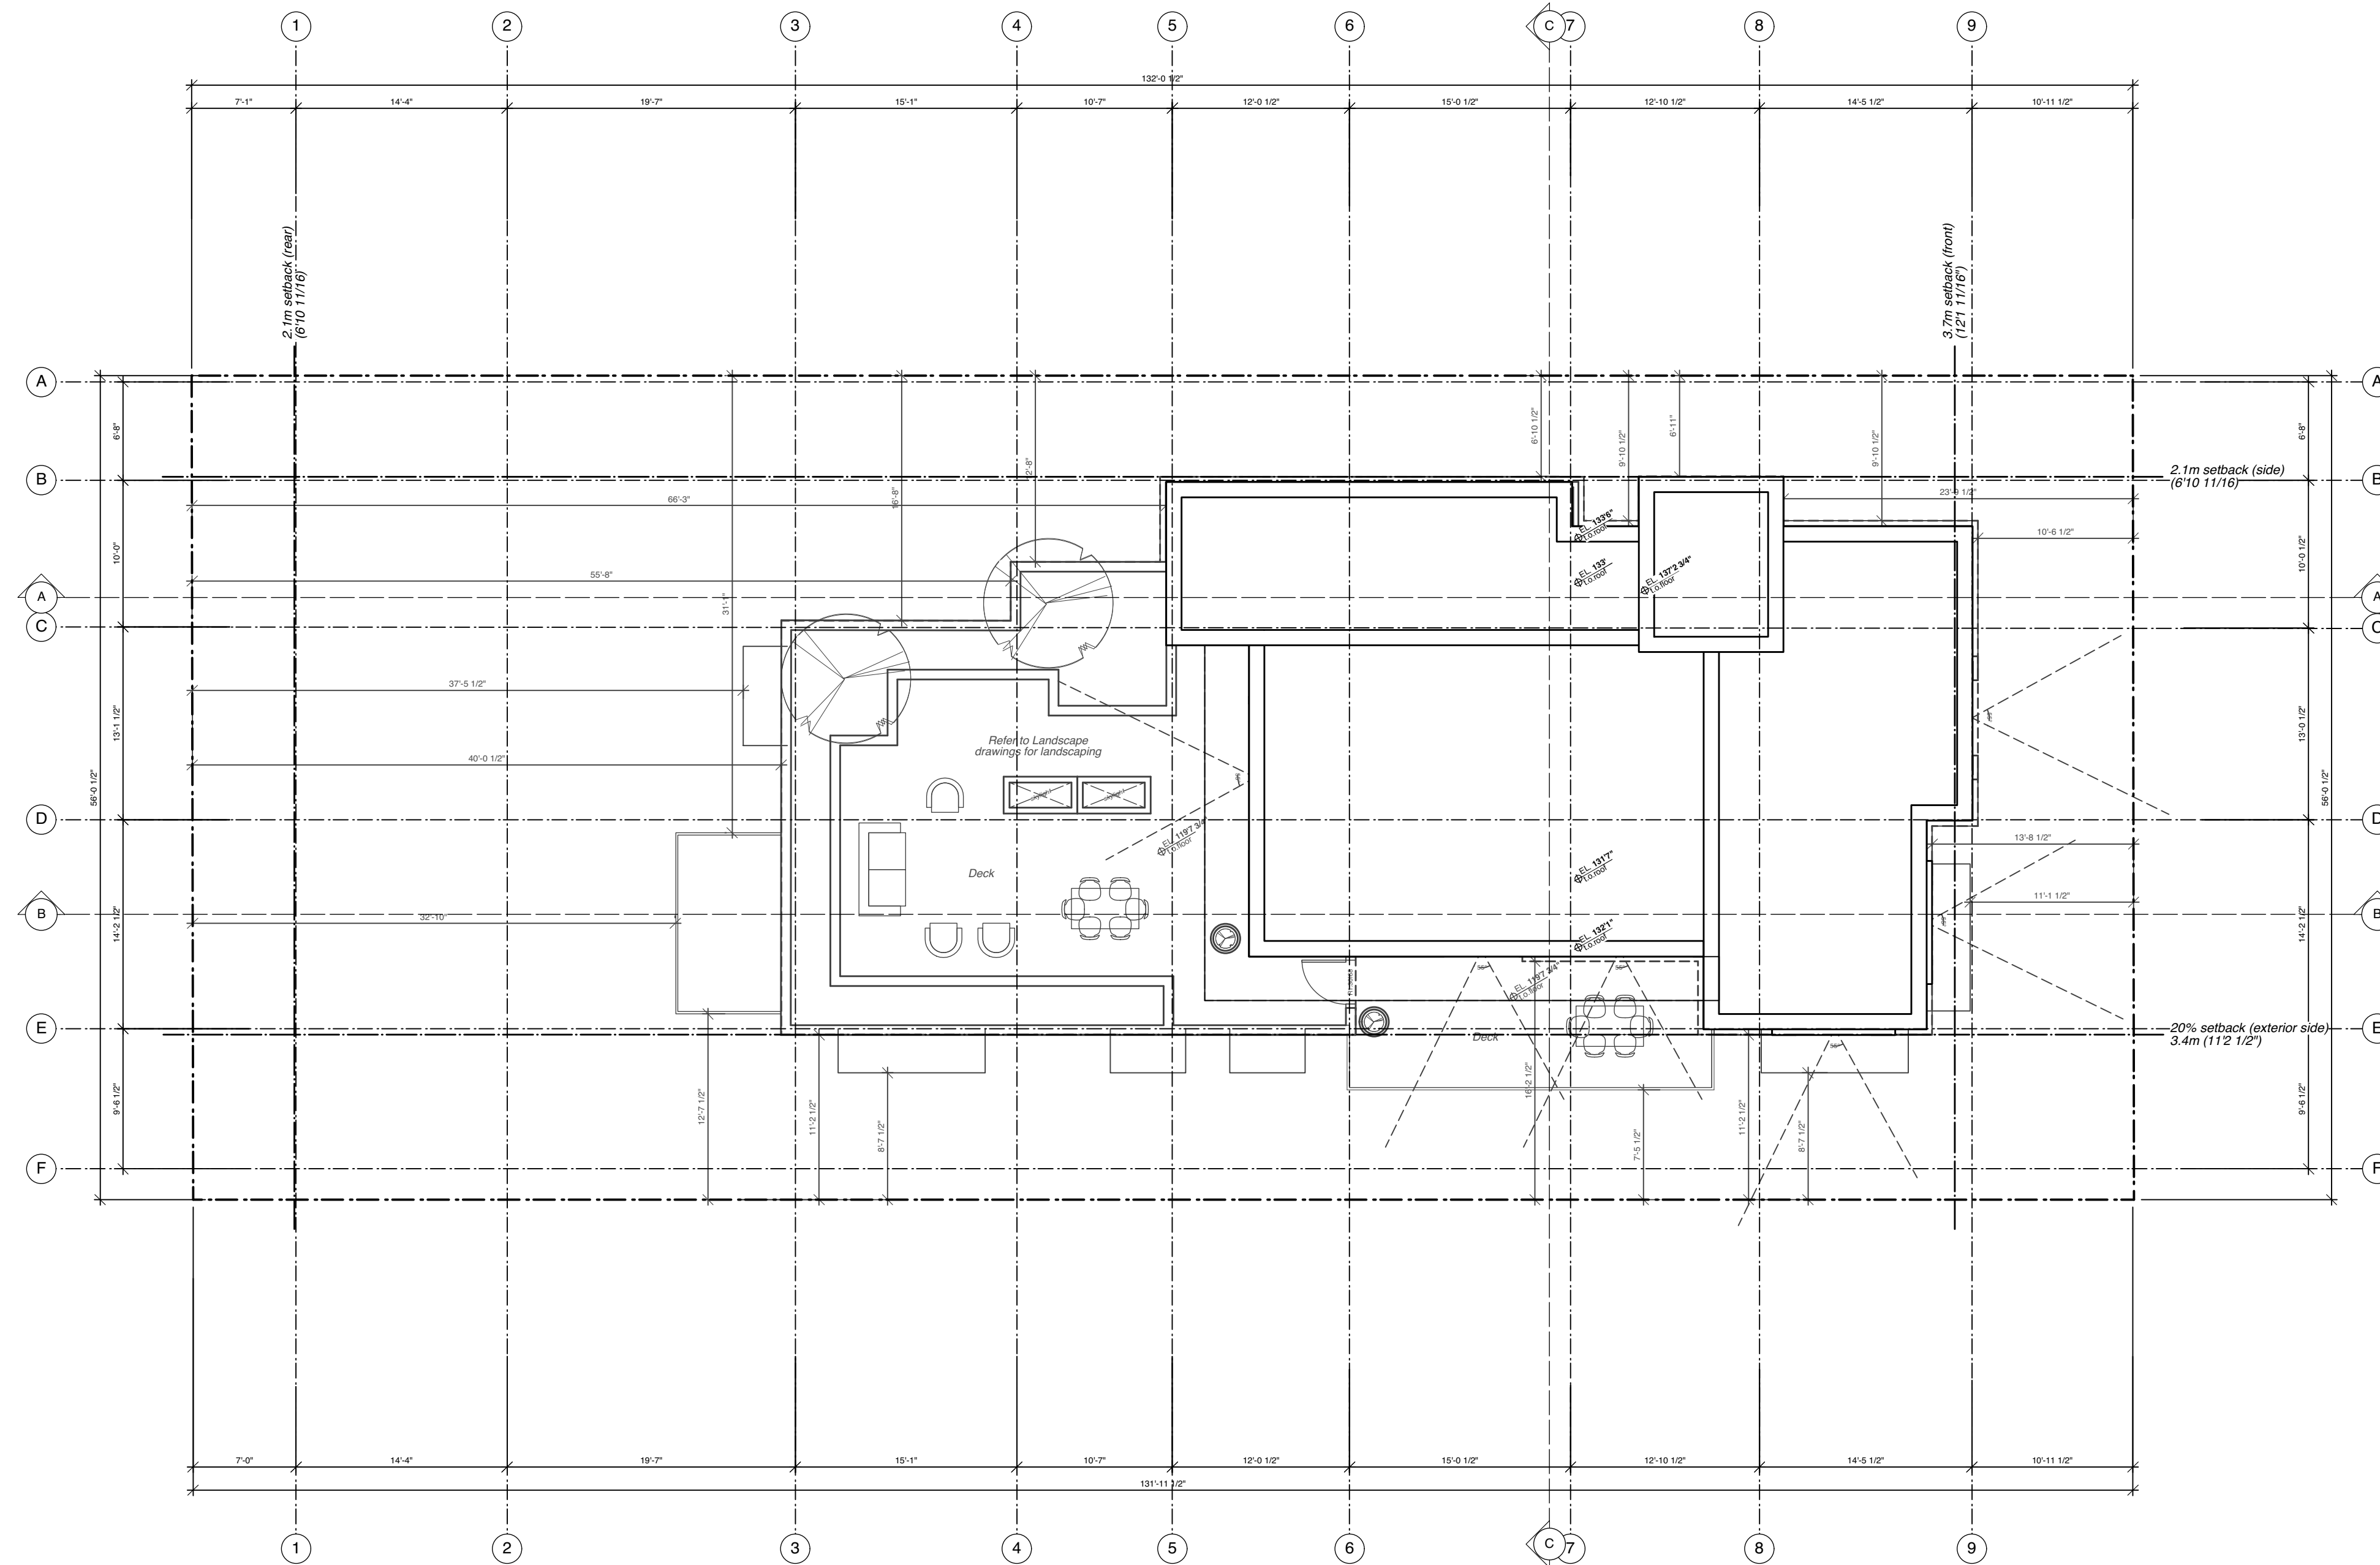

ISSUE / REVISION DATE:
01 Issued For: DP January 15, 2018
01 / R1 Re-issued For: DP June 29, 2018

PERMIT NUMBERS:
Development Permit: DP-2018-00038
Building Permit: BU - - - - -

LEGAL:
PLAN OF SURVEY OF STRATA PLAN VR152, BLOCK 51, GROUP 1,
NEW WESTMINSTER DISTRICT

SEAL (IF REQ'D):

PROJECT:
1289 Nicola Street
(formerly 1509-33 Harwood St)
5 Unit Residential Development

BUILDING CODE: VBBL 2014 ZONING: RM-5A

DRAWING TITLE:

Roof Plan

PLOT/ISSUE DATE: Jun. 28, 2018 REVIEWED: SK DRAWN: GZ

PROJECT NO.: 1715 SCALE (I.N.O.): 1/8" = 1'0"

REVISION: 01/R1 DRAWING NO.: **A3.7**

