


○ SOUTH ELEVATION 1/4"=1'-0"

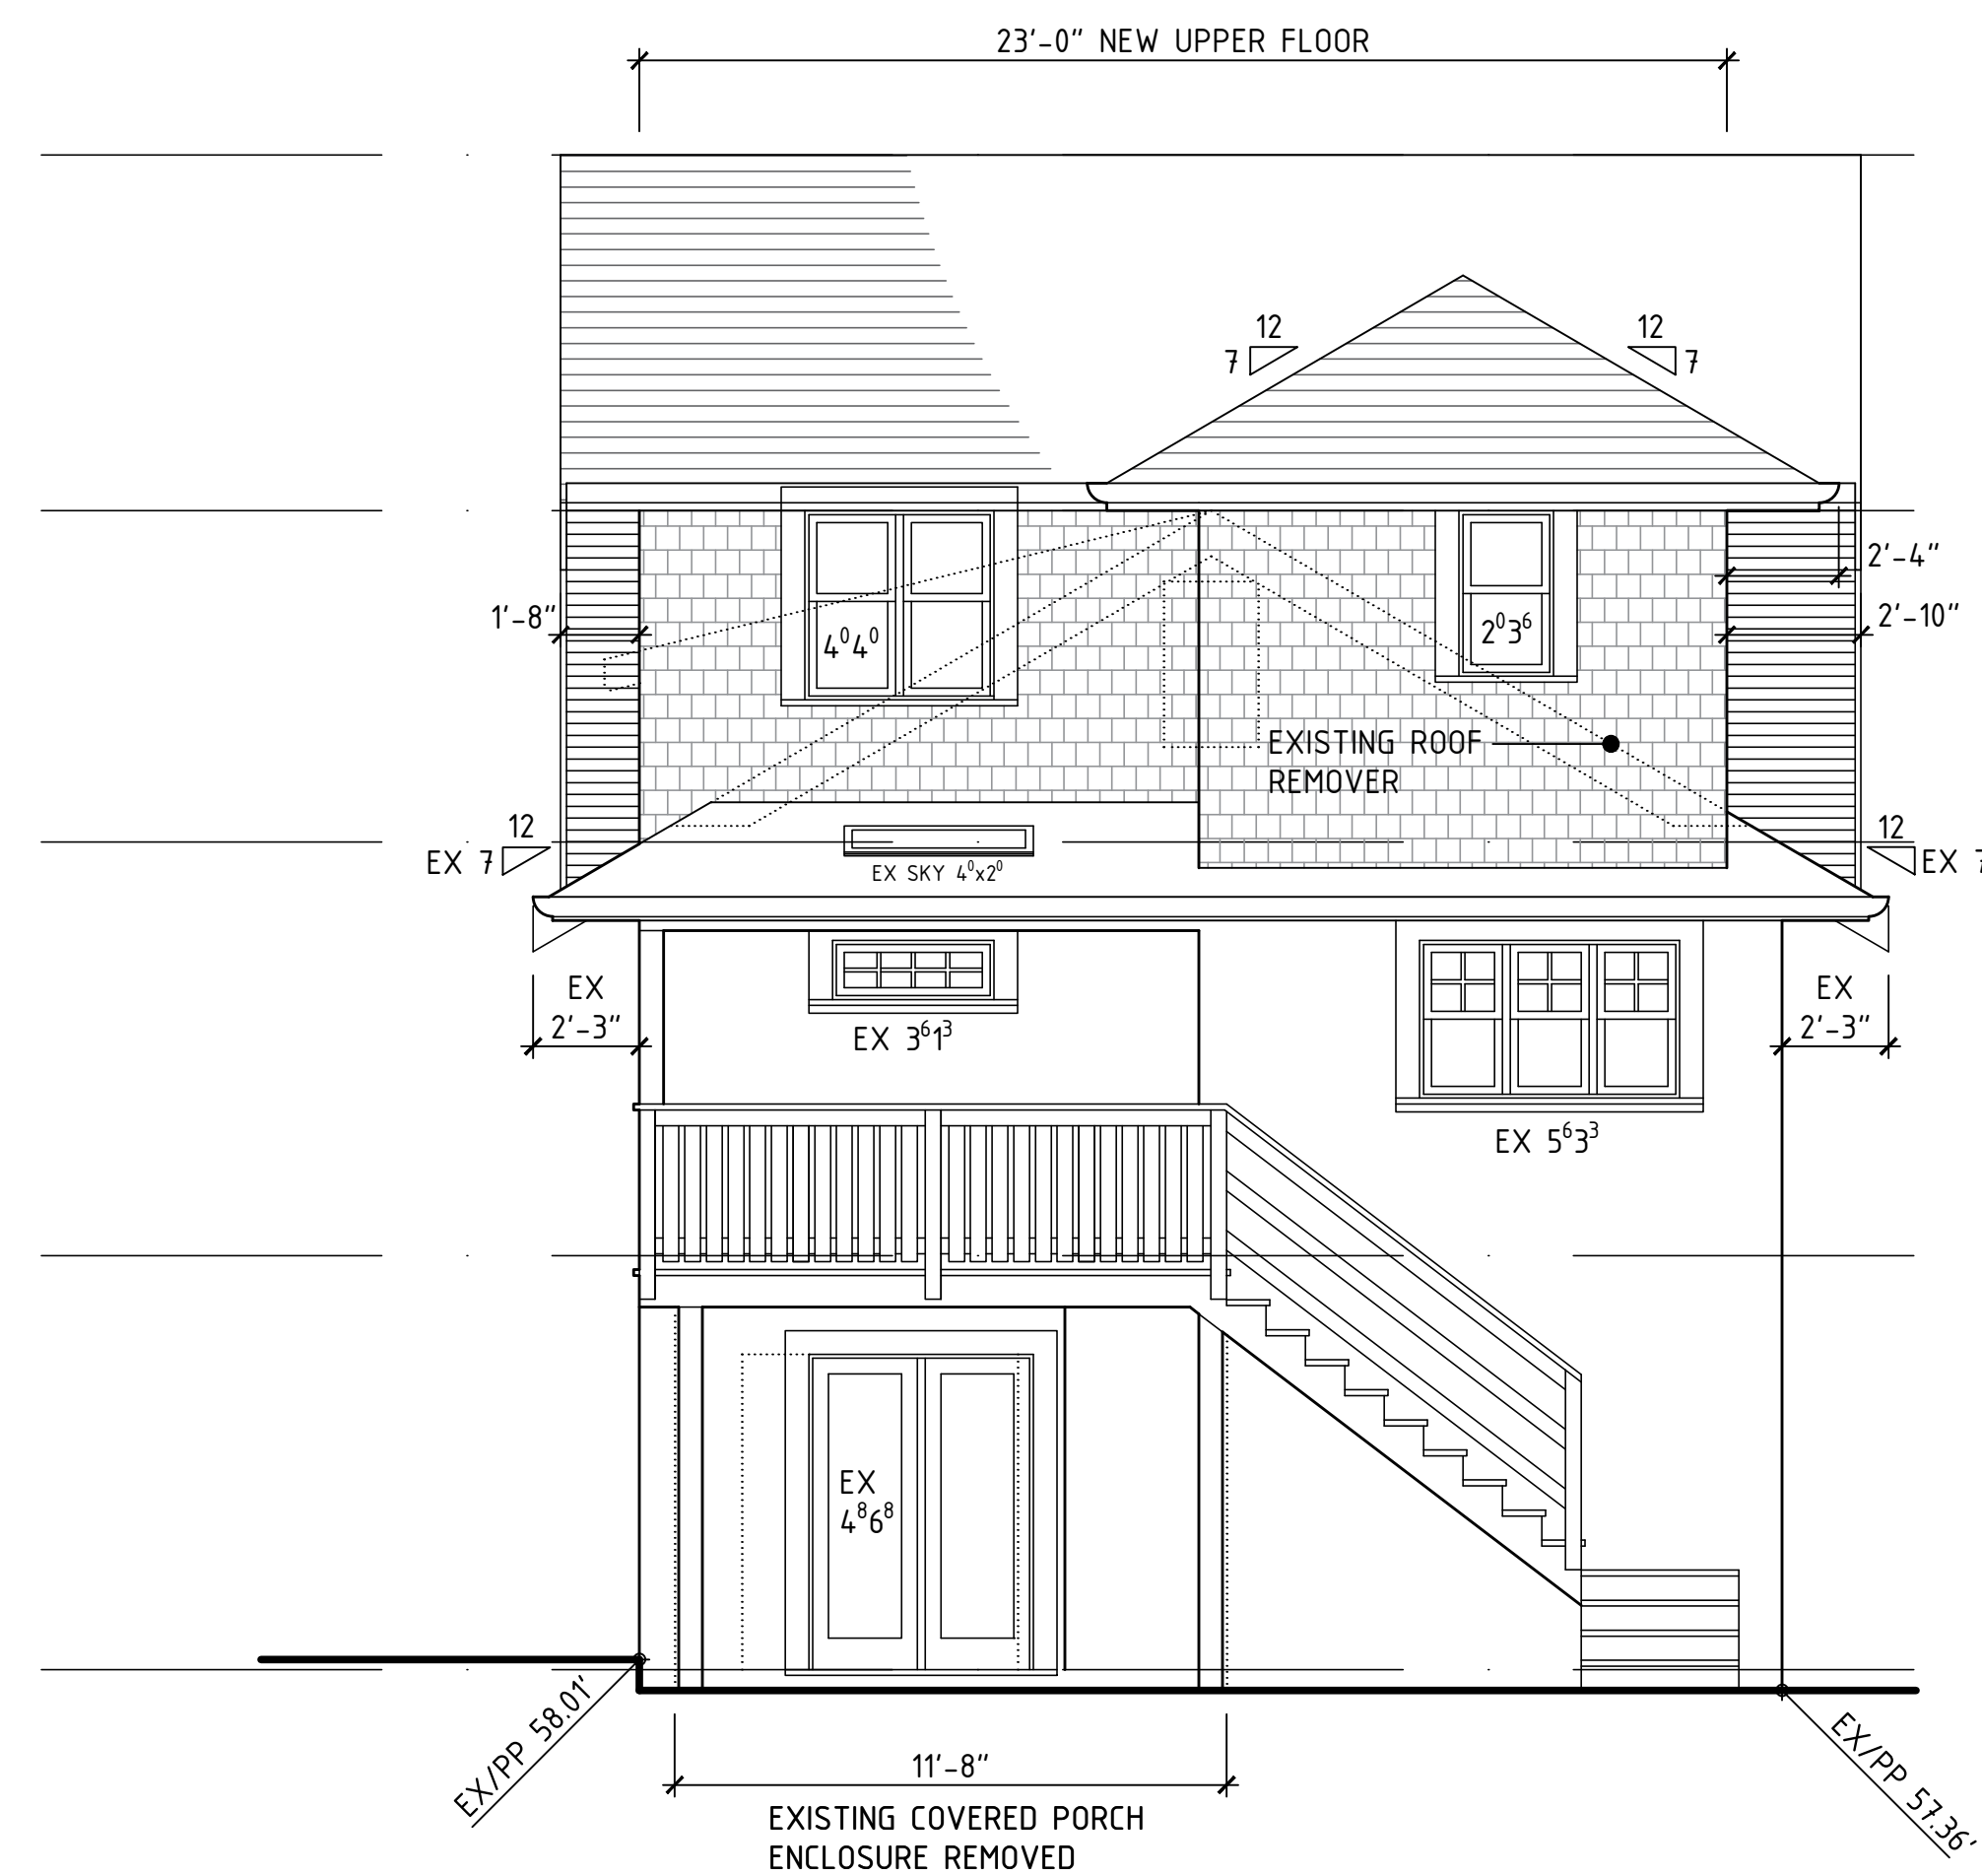

○ EAST ELEVATION 1/4"=1'-0"

- 89.76'  
NEW ROOF PEAK
- 82.24'  
EX ROOF PEAK
- 75.30'  
EX ATTIC FLOOR
- 66.55'  
EX MAIN FLOOR
- 57.80'  
EX GROUND FLOOR

DP 19.12.2018


# PN1803

CHECKED BY BKVP  
 SCALE 1/4"=1'-0"  
 DATE DECEMBER 2018  
 DRAWING BY BKVP

2170 TRUTCH ST  
 VANCOUVER BC

EAST ELEVATION  
 SOUTH ELEVATION


# A.05

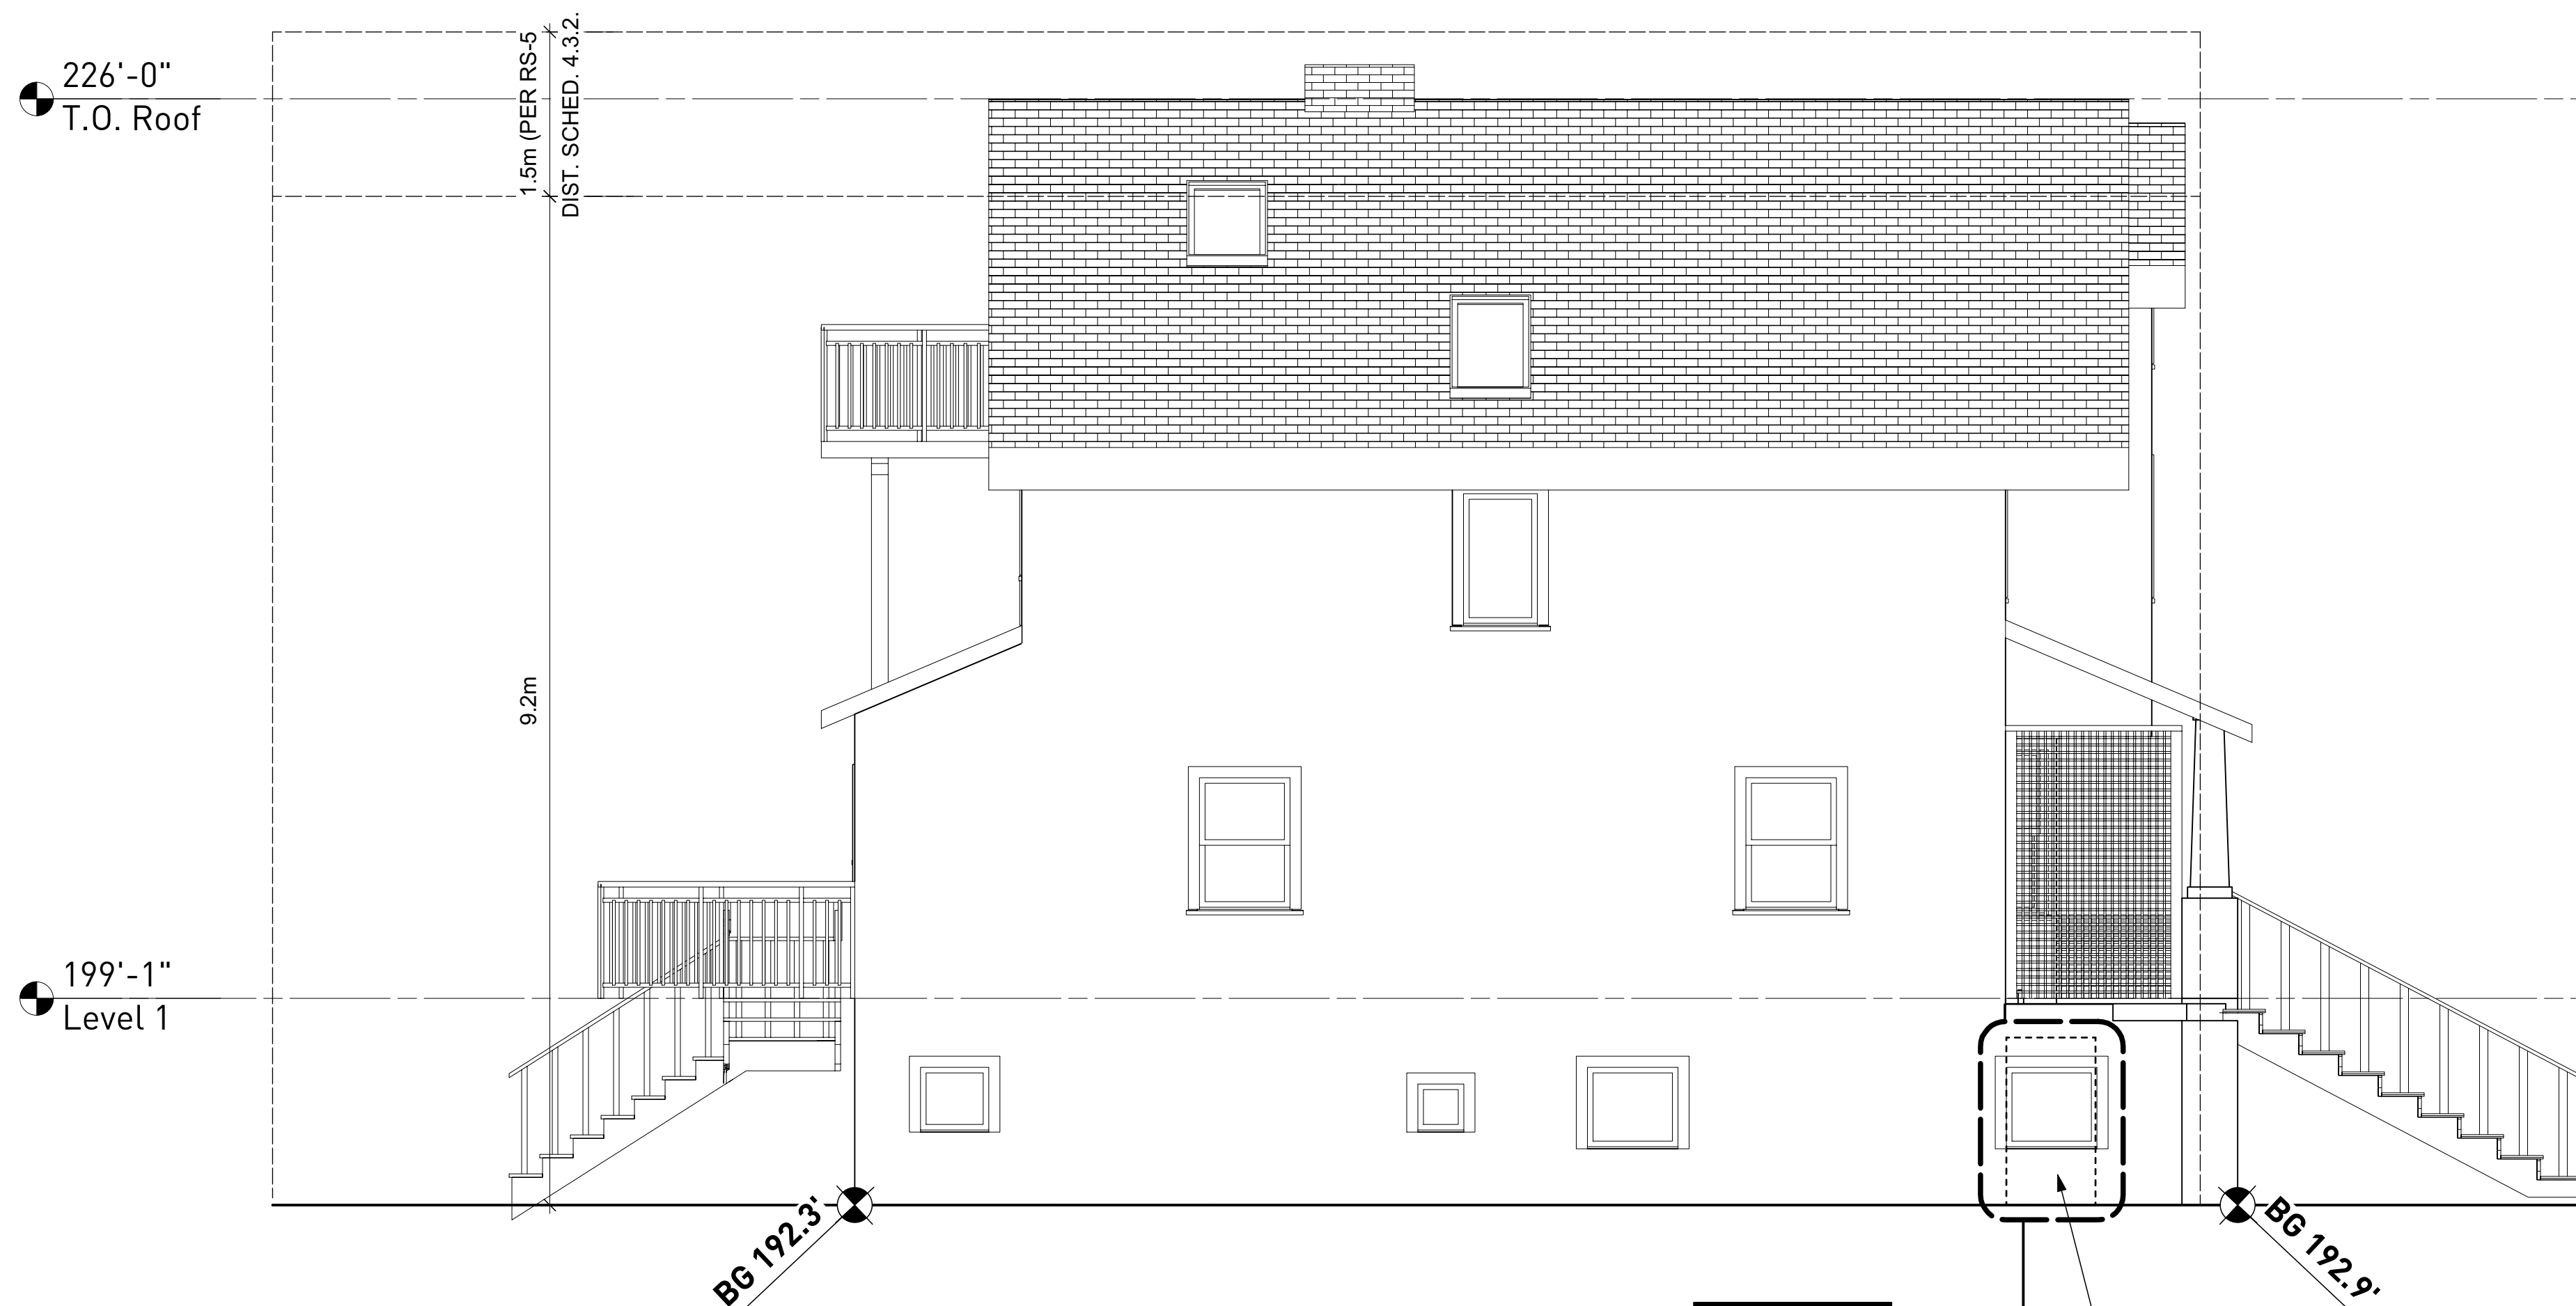


**2 EAST ELEVATION**



**1 SOUTH ELEVATION**

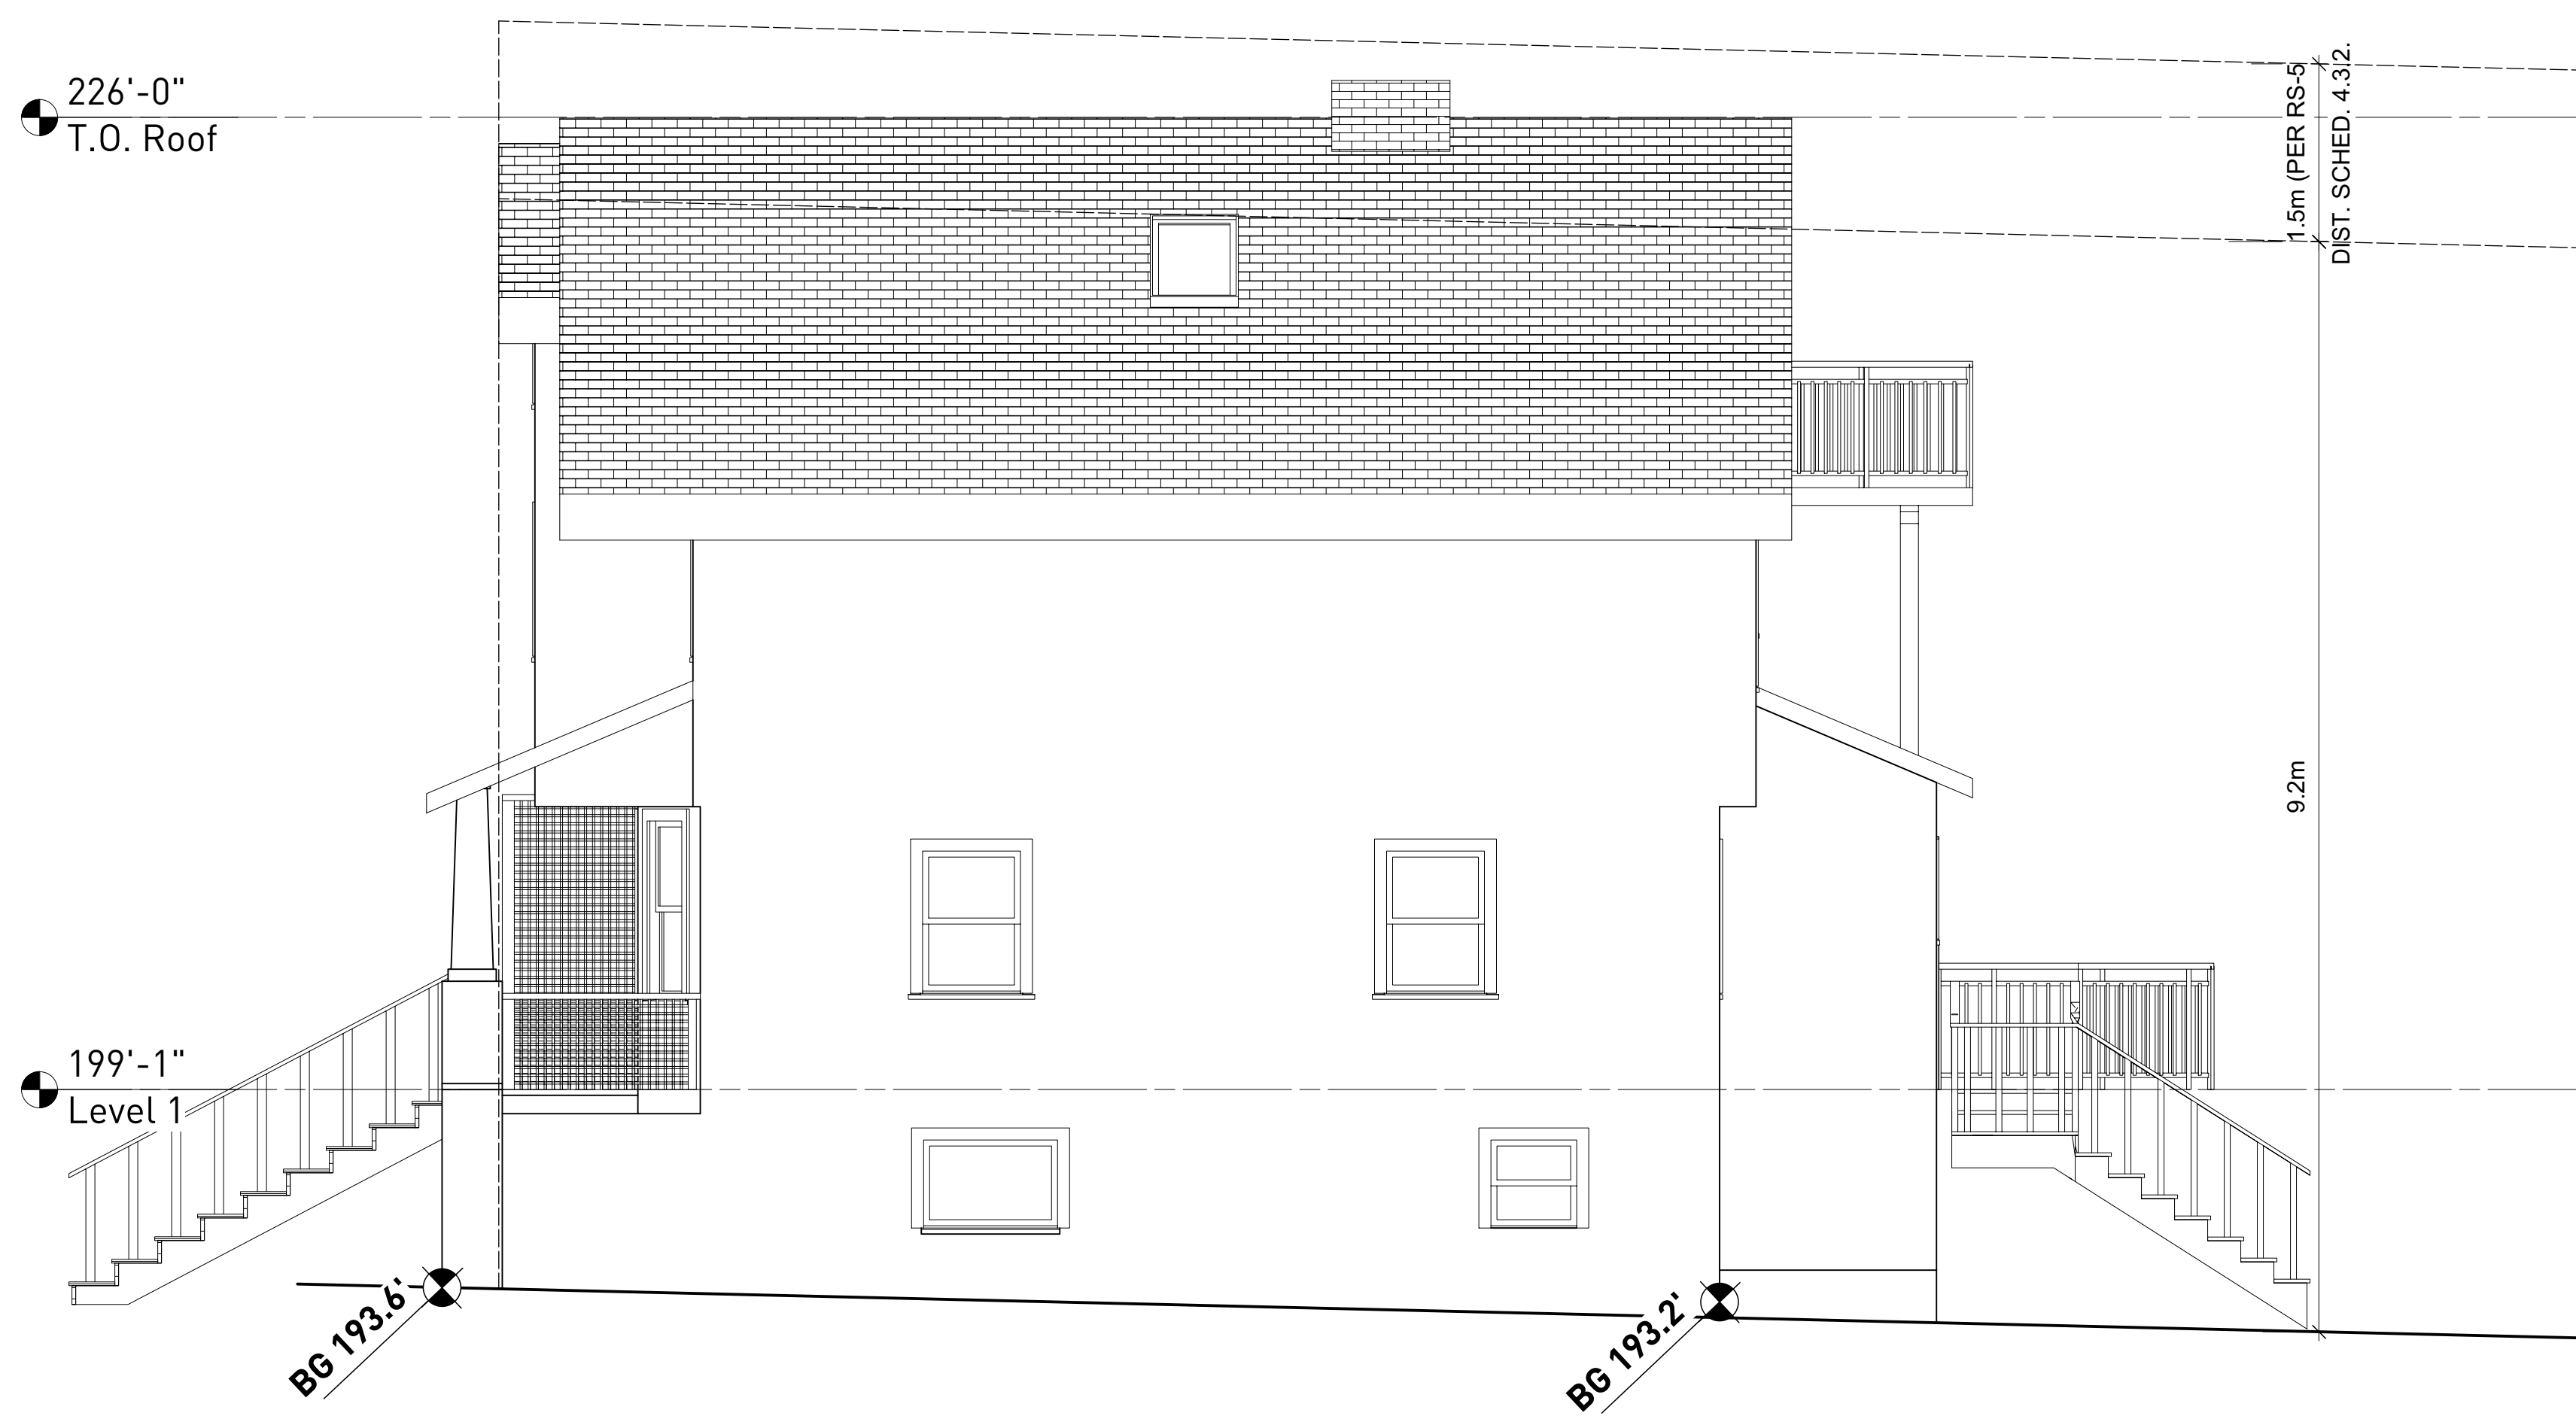

**2 WEST ELEVATION**

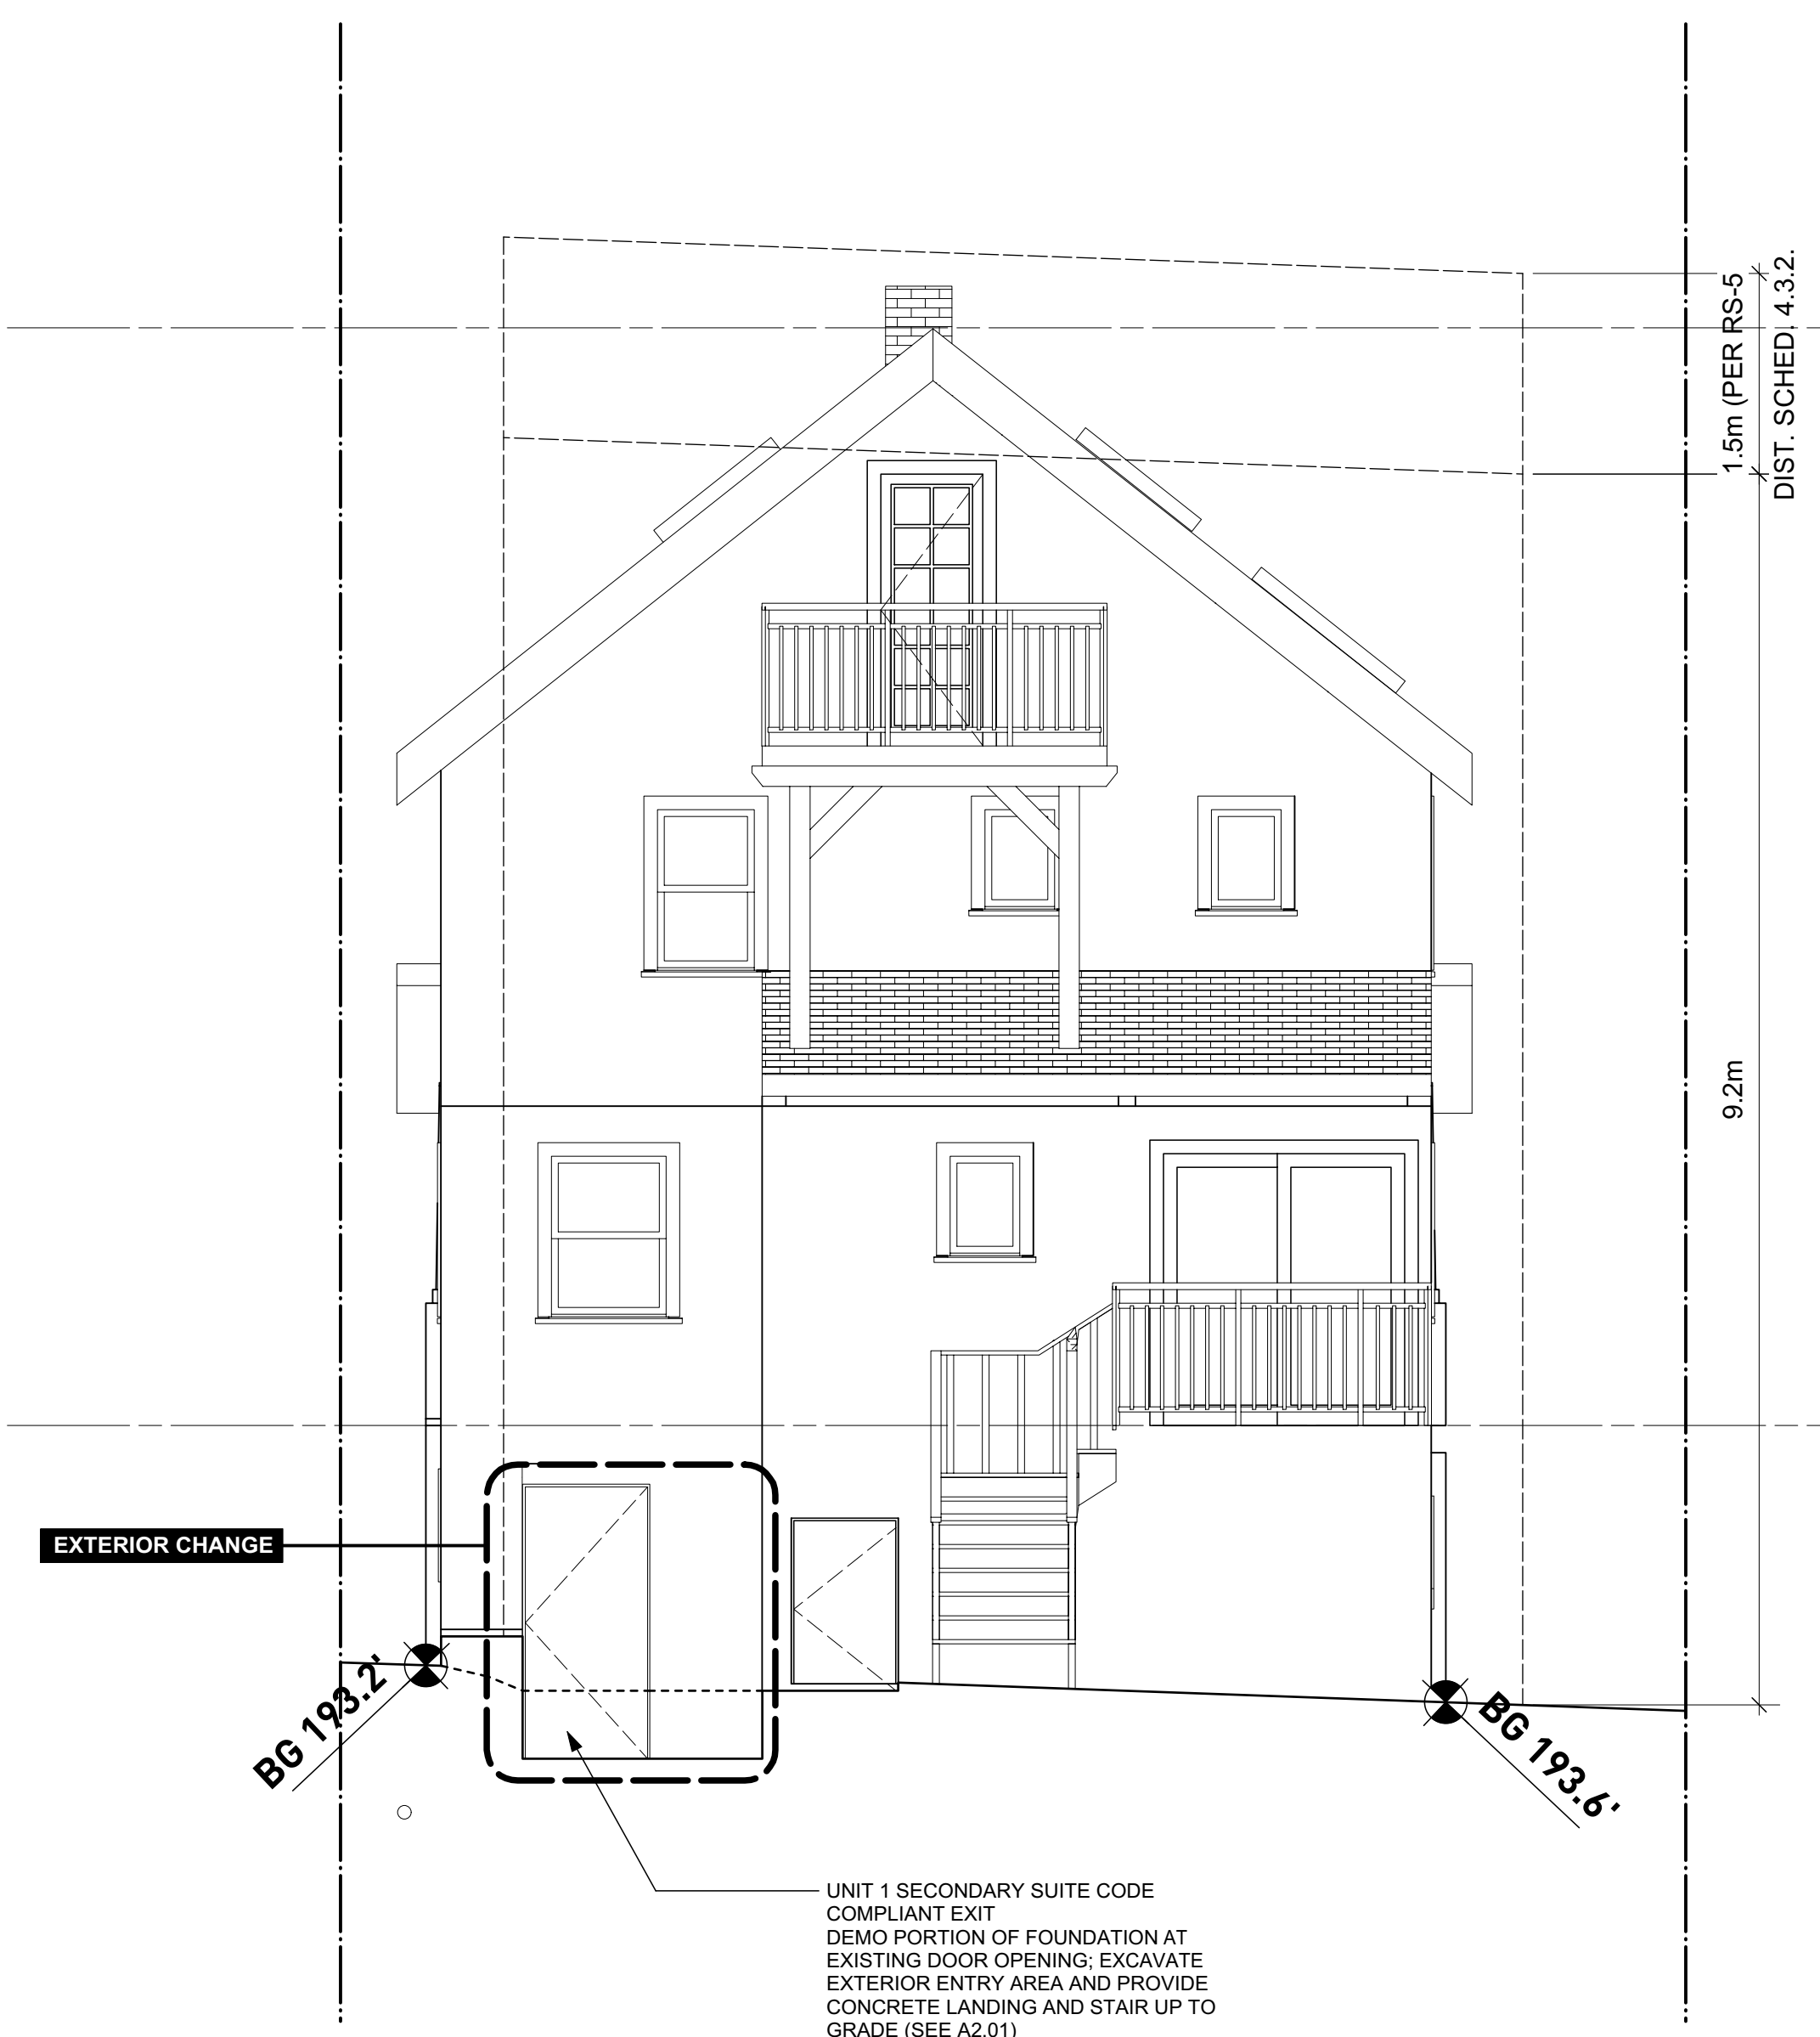

**1 NORTH ELEVATION**

UNIT 1 SECONDARY SUITE CODE COMPLIANT EXIT DEMO PORTION OF FOUNDATION AT EXISTING DOOR OPENING. EXCAVATE EXTERIOR ENTRY AREA AND PROVIDE CONCRETE LANDING AND STAIR UP TO GRADE. (SEE A2.01)

ISSUES / REVISIONS

TITLE	DATE
ISSUED FOR DEVELOPMENT PERMIT	FEB 5 2019

SEAL

NOTES

**DP SET**

**NOT FOR CONSTRUCTION**

DRAWING TITLE

**ELEVATIONS**

DATE	SCALE
NOVEMBER 16, 2018	1/4"=1'0" @ ARCH D

JOB NO.	DRAWN / CHECKED
1810	JR / TH

SHEET