



West Elevation - Existing
Scale: 1/4" = 1'-0"

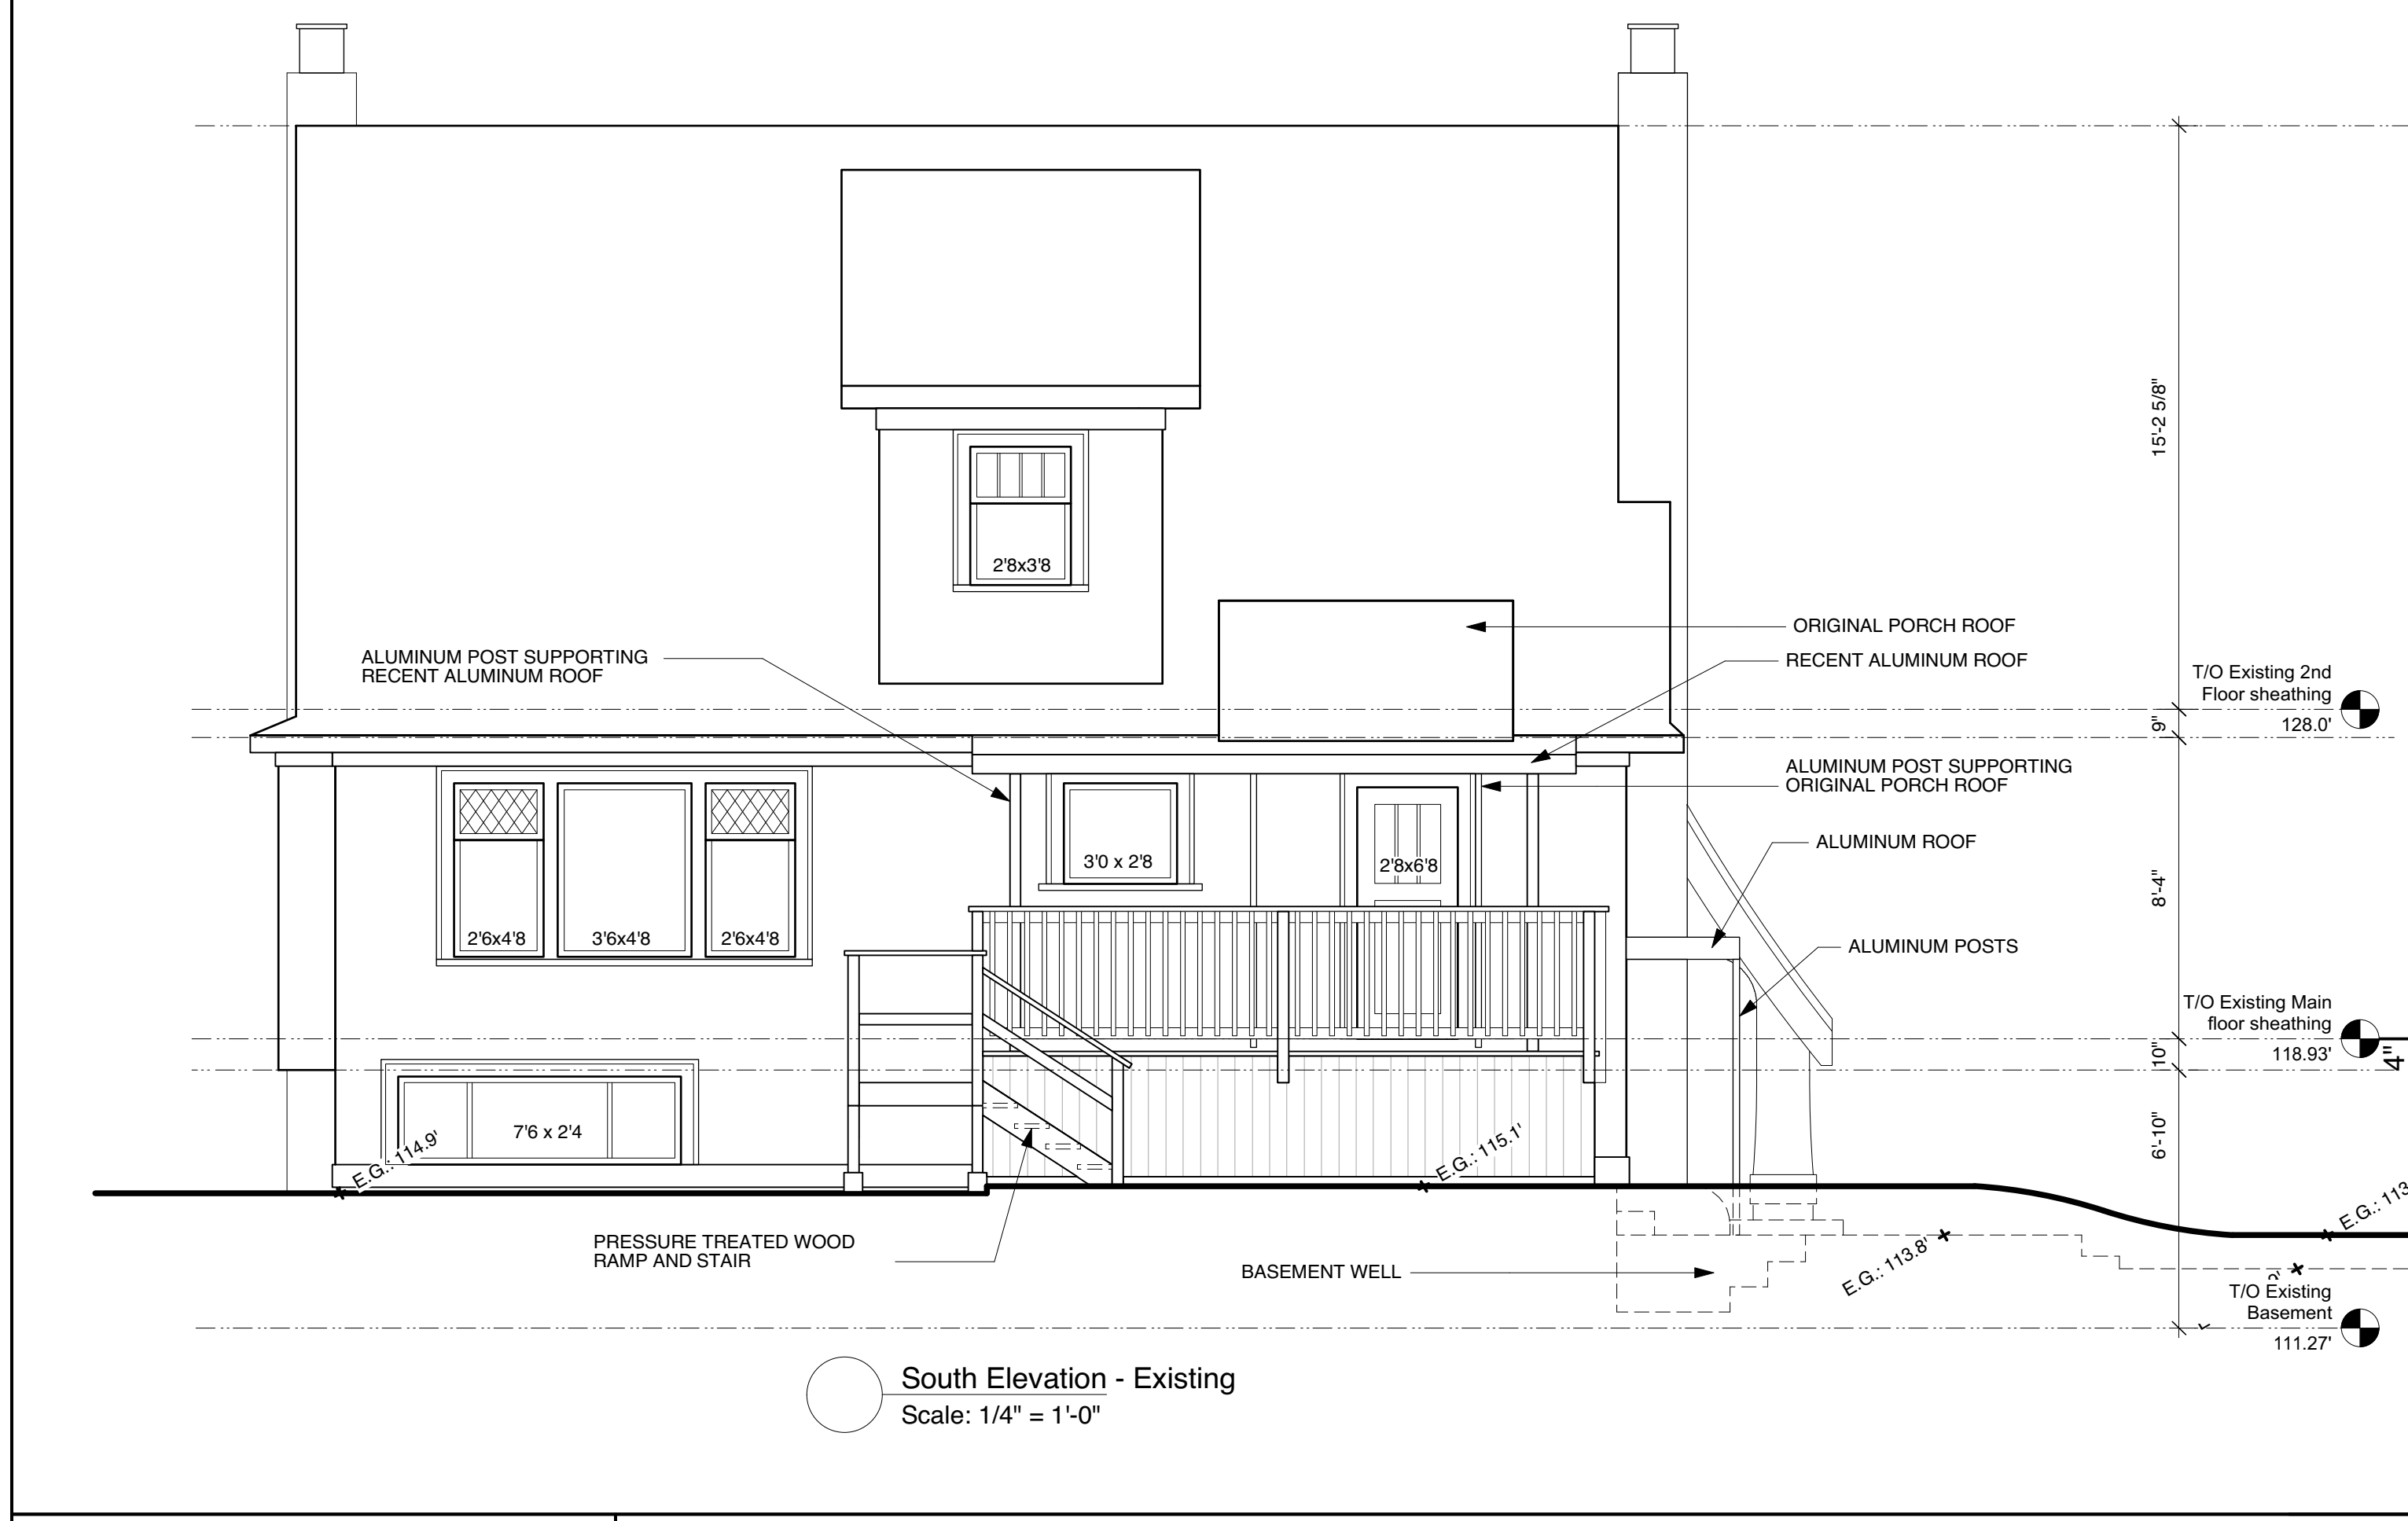


South Elevation - Existing
Scale: 1/4" = 1'-0"

EXISTING PROPOSED

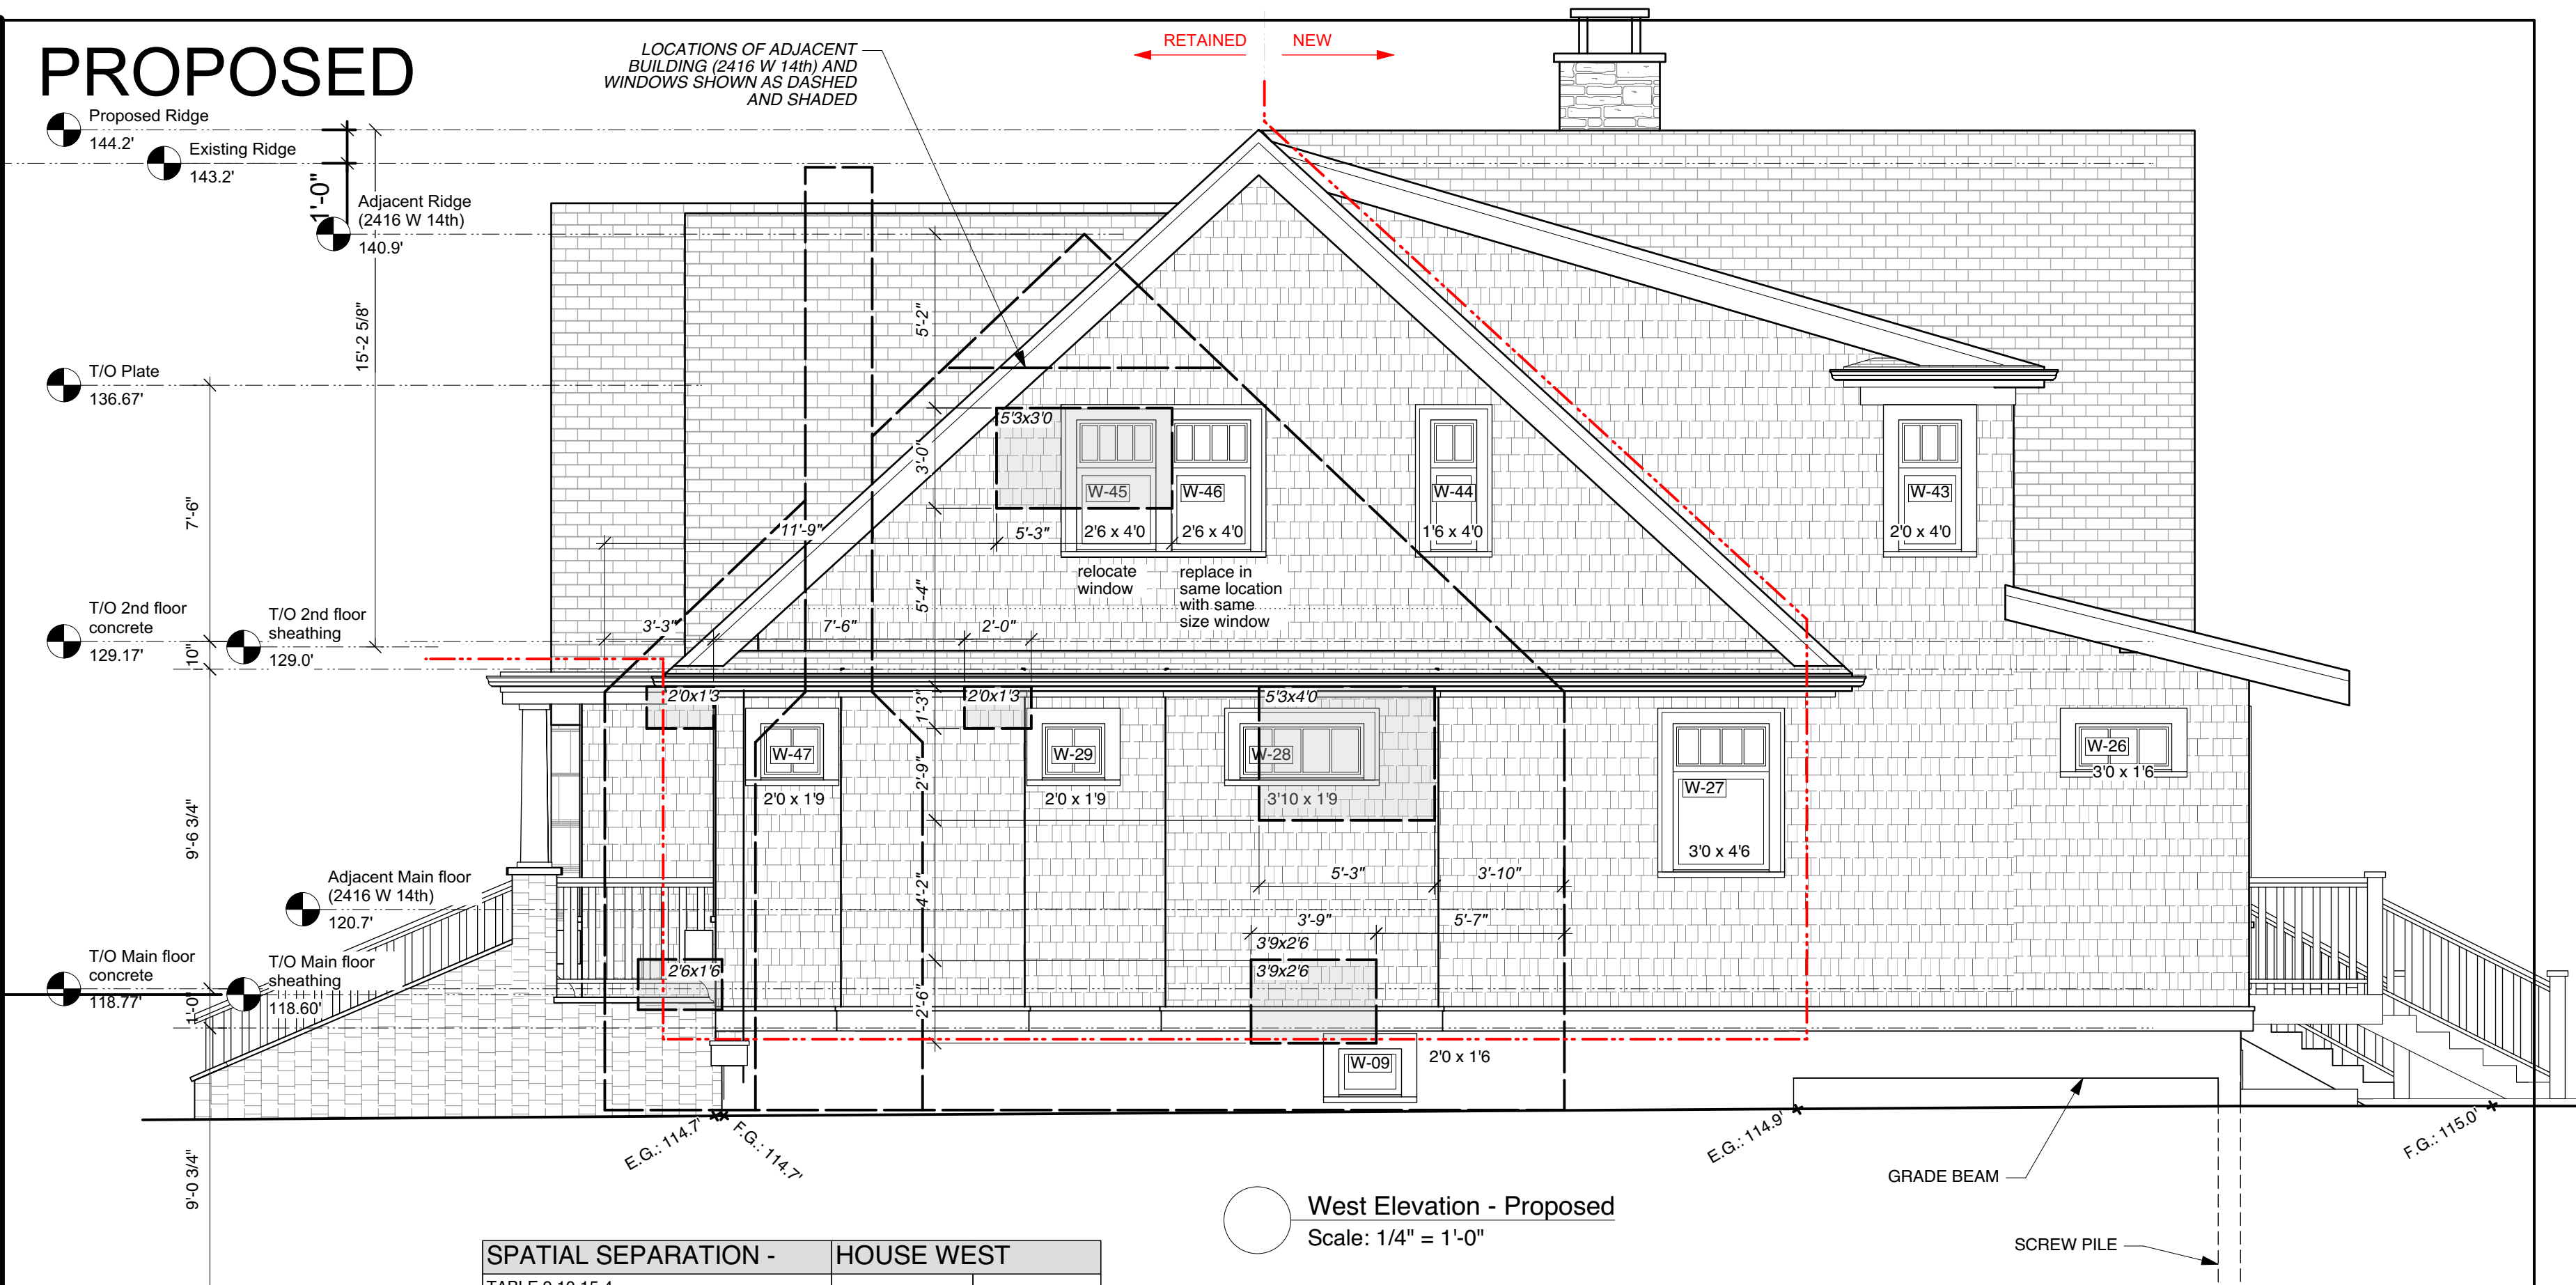

West Elevation - Proposed
Scale: 1/4" = 1'-0"

SPATIAL SEPARATION -	HOUSE WEST	
TABLE 9.10.15.4		
TOTAL EXPOSED BLDG. FACE AREA:	1262 sq ft	(117.24 sq m)
VERTICAL PORTION OF WALL AREA:	1262 sq ft	(117.24 sq m)
LIMITING DISTANCE:	4.93 FT.	(1.50 m)
ALLOWED OPENINGS: (x2 for sprinklers)	14.00%	176.68 sq ft
PROPOSED OPENINGS:	5.44%	68.7 sq ft

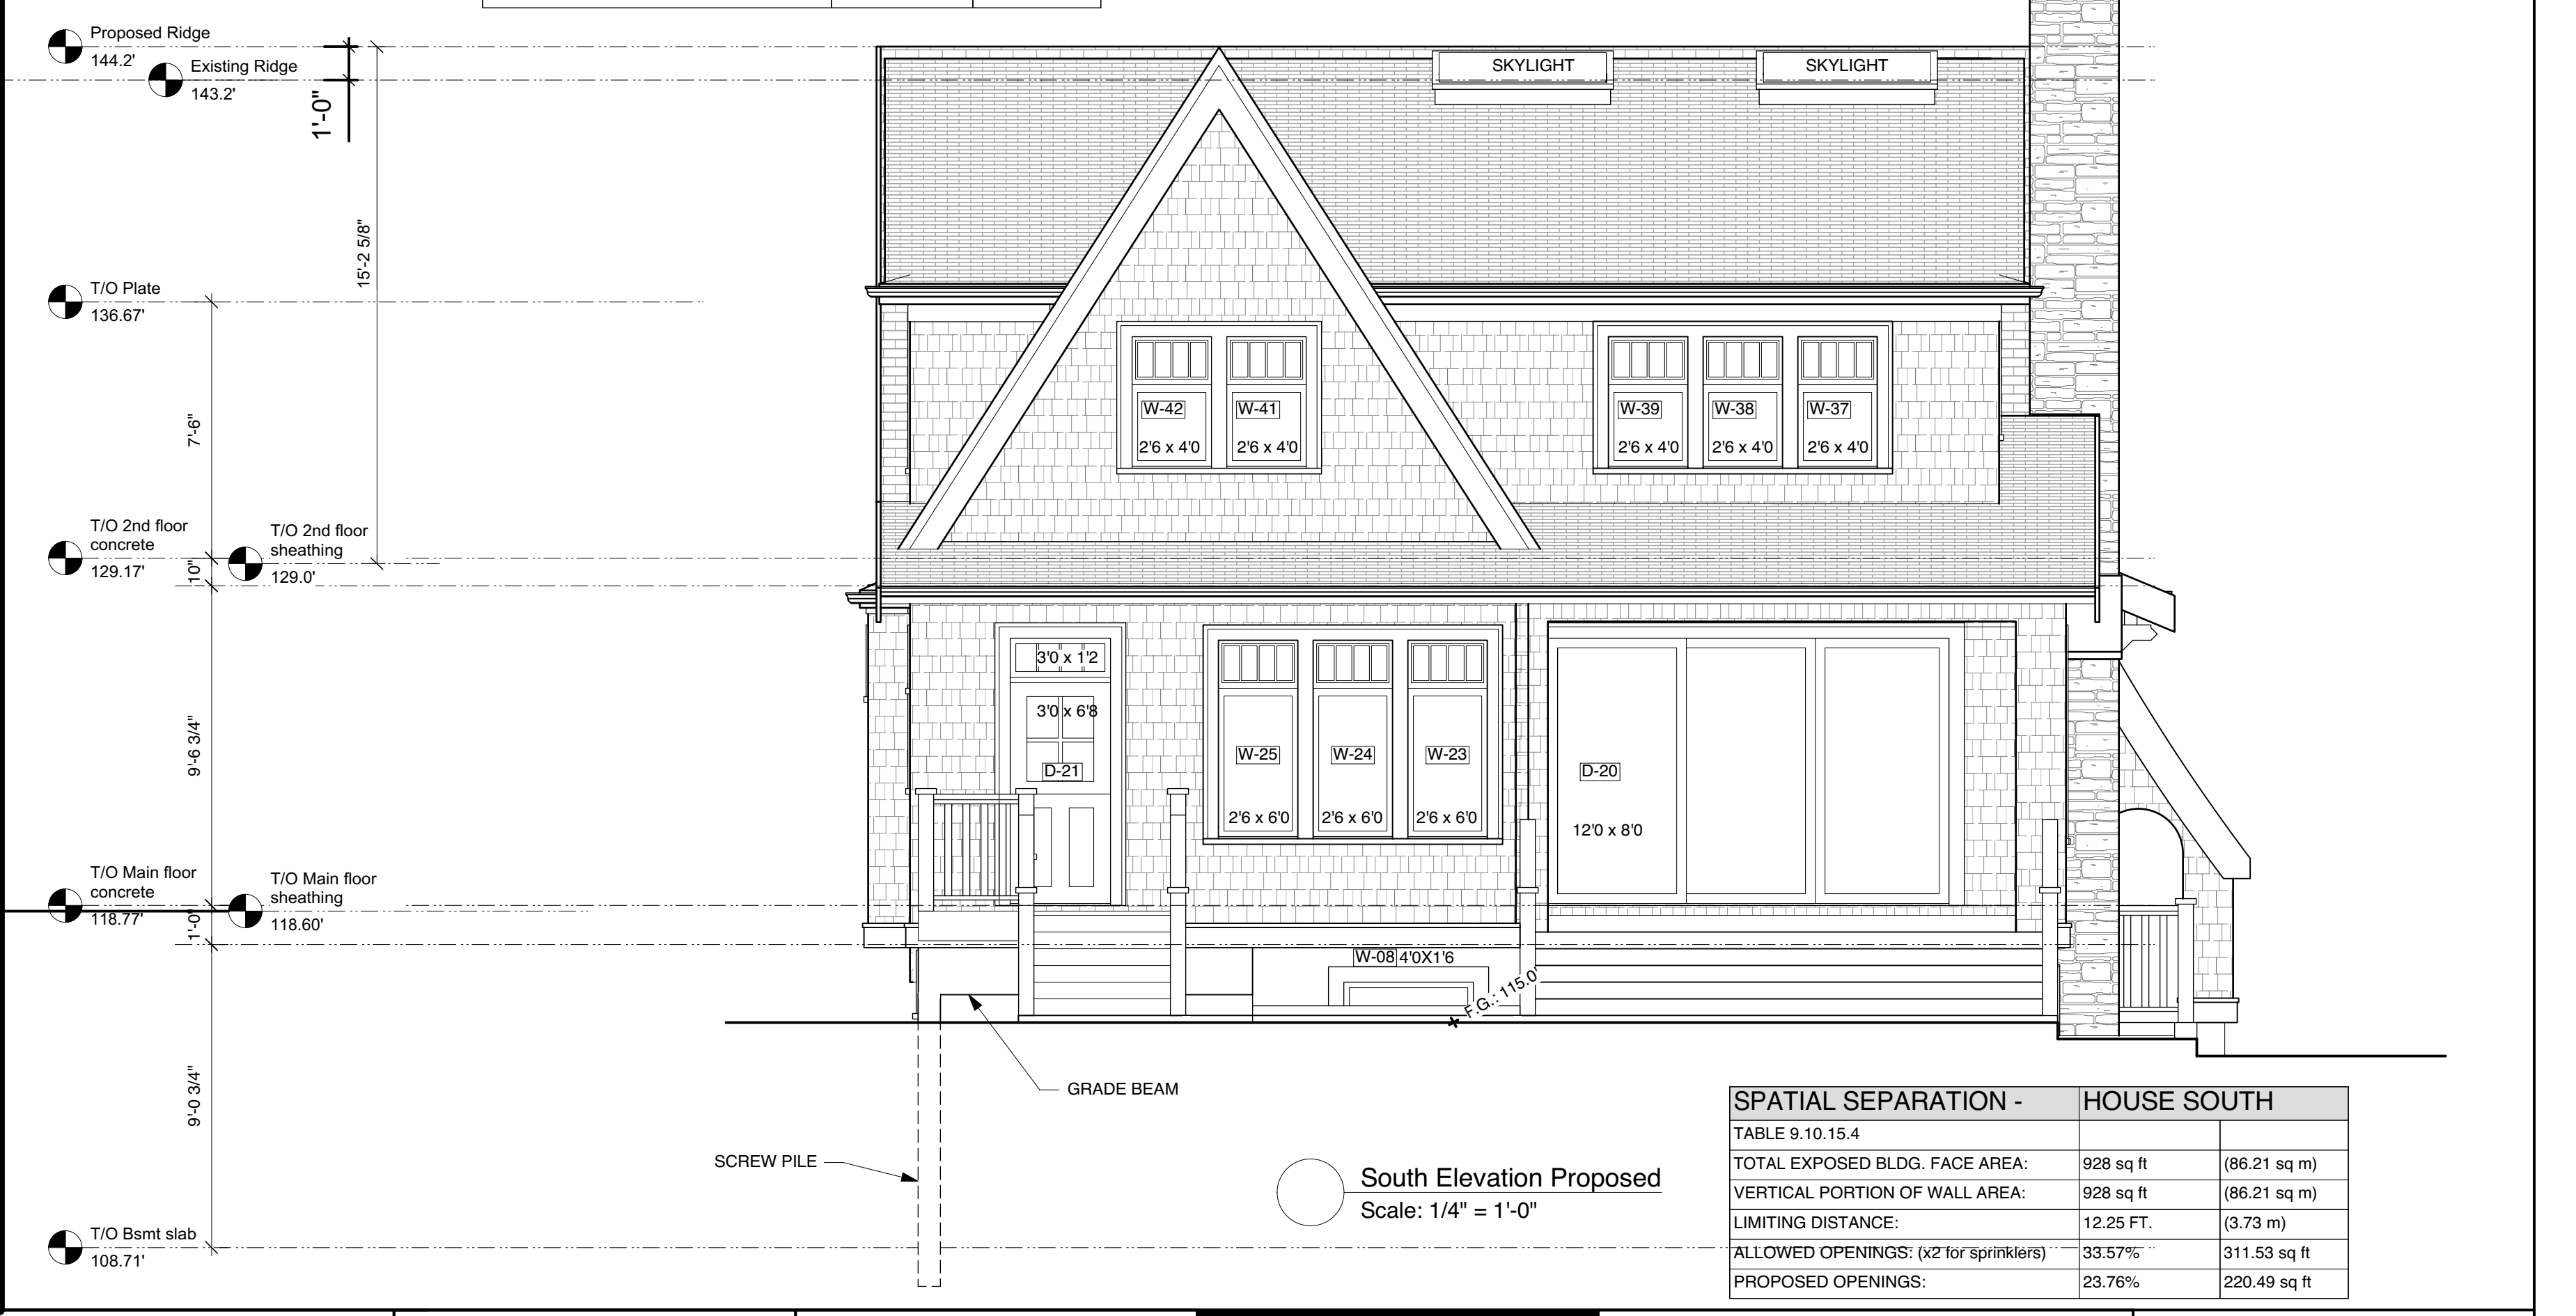

South Elevation Proposed
Scale: 1/4" = 1'-0"

SPATIAL SEPARATION -	HOUSE SOUTH	
TABLE 9.10.15.4		
TOTAL EXPOSED BLDG. FACE AREA:	928 sq ft	(86.21 sq m)
VERTICAL PORTION OF WALL AREA:	928 sq ft	(86.21 sq m)
LIMITING DISTANCE:	12.25 FT.	(3.73 m)
ALLOWED OPENINGS: (x2 for sprinklers)	33.57%	311.53 sq ft
PROPOSED OPENINGS:	23.76%	220.49 sq ft

COPYRIGHT RESERVED

This plan and design are, and at all times remain the exclusive property of the designer and cannot be used or reproduced without written consent. Written dimensions shall have precedence over scaled dimensions.

Contractors shall verify and be responsible for all dimensions and conditions on the job. This office shall be informed of any variation from the dimensions and conditions on the drawing.

RECORD OF ISSUE			RECORD OF REVISION		
No.	yyyy/mm/dd	Description	No.	yyyy/mm/dd	Description
A	19-7-22	DPA			

Project Title: **Olnick Kutzschan Elevations**

Address: **2406 West 14th Vancouver BC**

Scale: As Noted

Drawn By: AG Job No: 1808

A-206

GLEGG
2481 29th ave. east, vancouver bc V5R 1T8
t: 604-506-4407 e: alex@olexglegg.com