



FRONT ELEVATION (S)
SCALE 1/4"=1'-0"
GLAZING AREA = 48.7 SQ. FT.

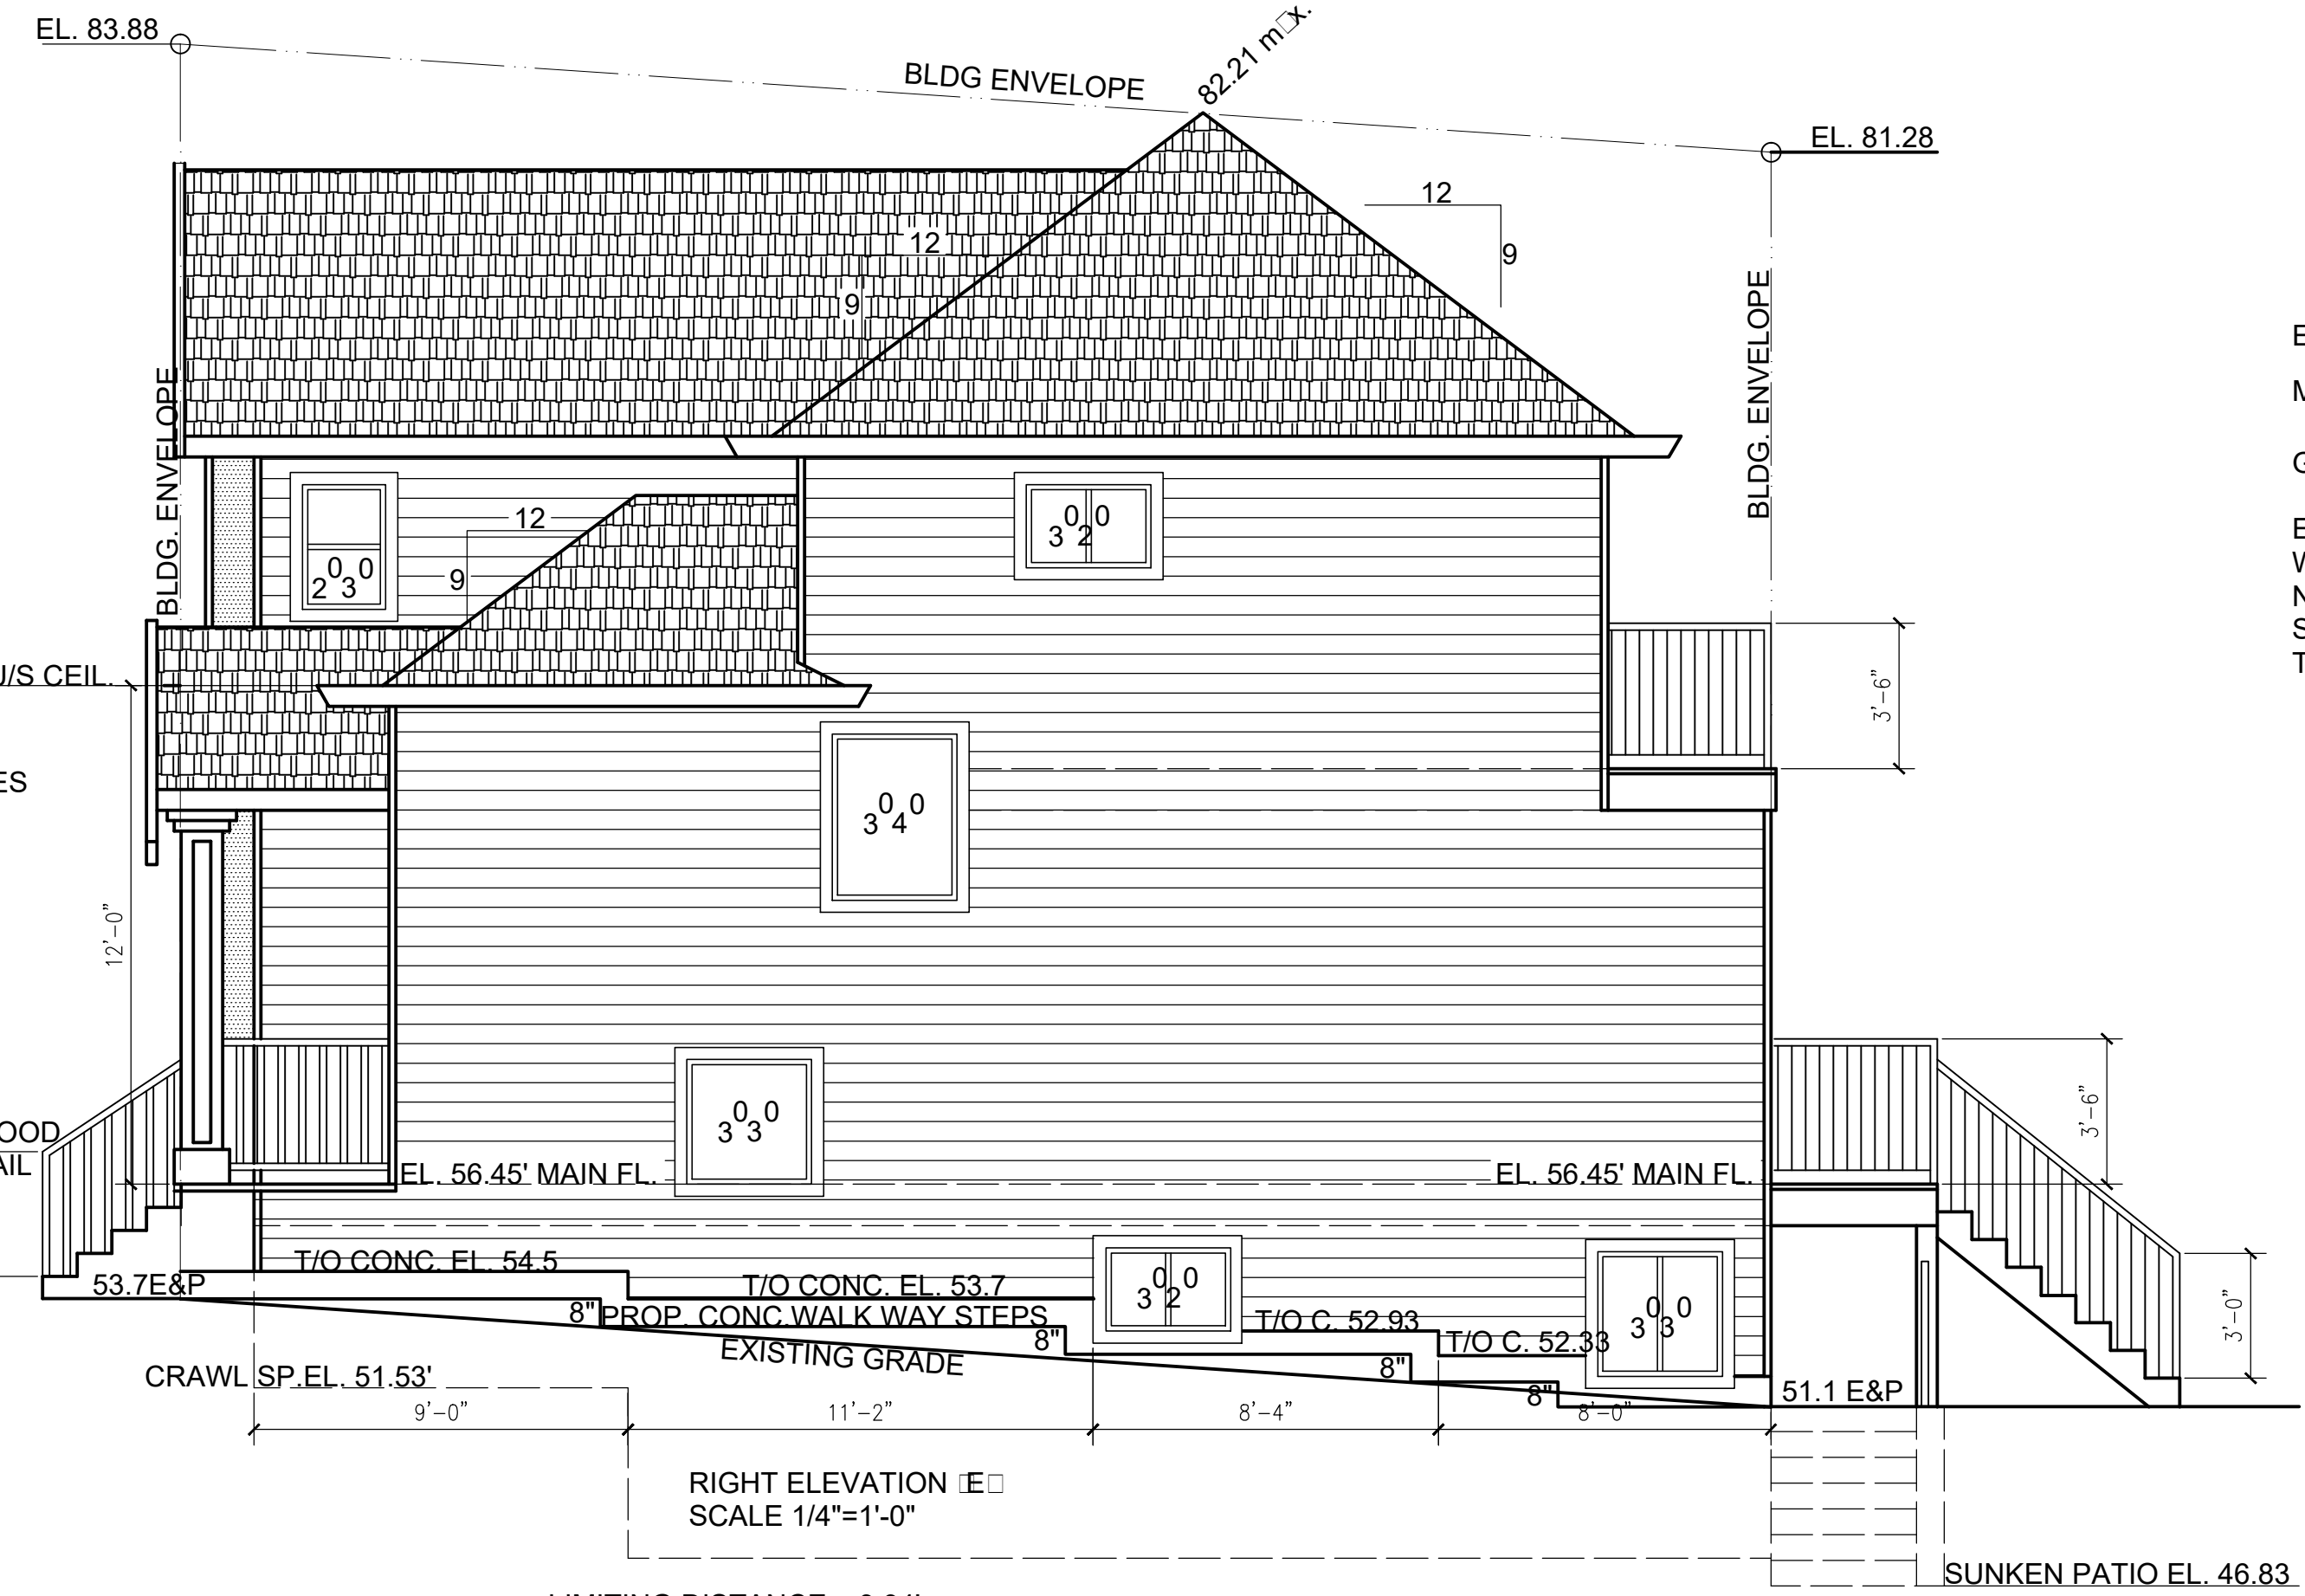


RIGHT ELEVATION (E)
SCALE 1/4"=1'-0"

LIMITING DISTANCE 3.34'
EXPO. WALL AREA 630.0 SQ. FT.
PERM. OPENING 10% 63.0 SQ. FT.
PROP. OPENING 48.0 SQ. FT. GLAZING

ENERGY UTILIZATION CALCULATIONS
MAX'M GLAZING PERMITTED 15% 331.4 SQ. FT.
GLAZING PROPOSED
EAST ELEVATION 48.0 SQ. FT.
WEST ELEVATION 34.0 SQ. FT.
NORTH ELEVATION 104.0 SQ. FT.
SOUTH ELEVATION 48.7 SQ. FT.
TOTAL PROPOSED 234.7 SQ. FT. = 10.67 %

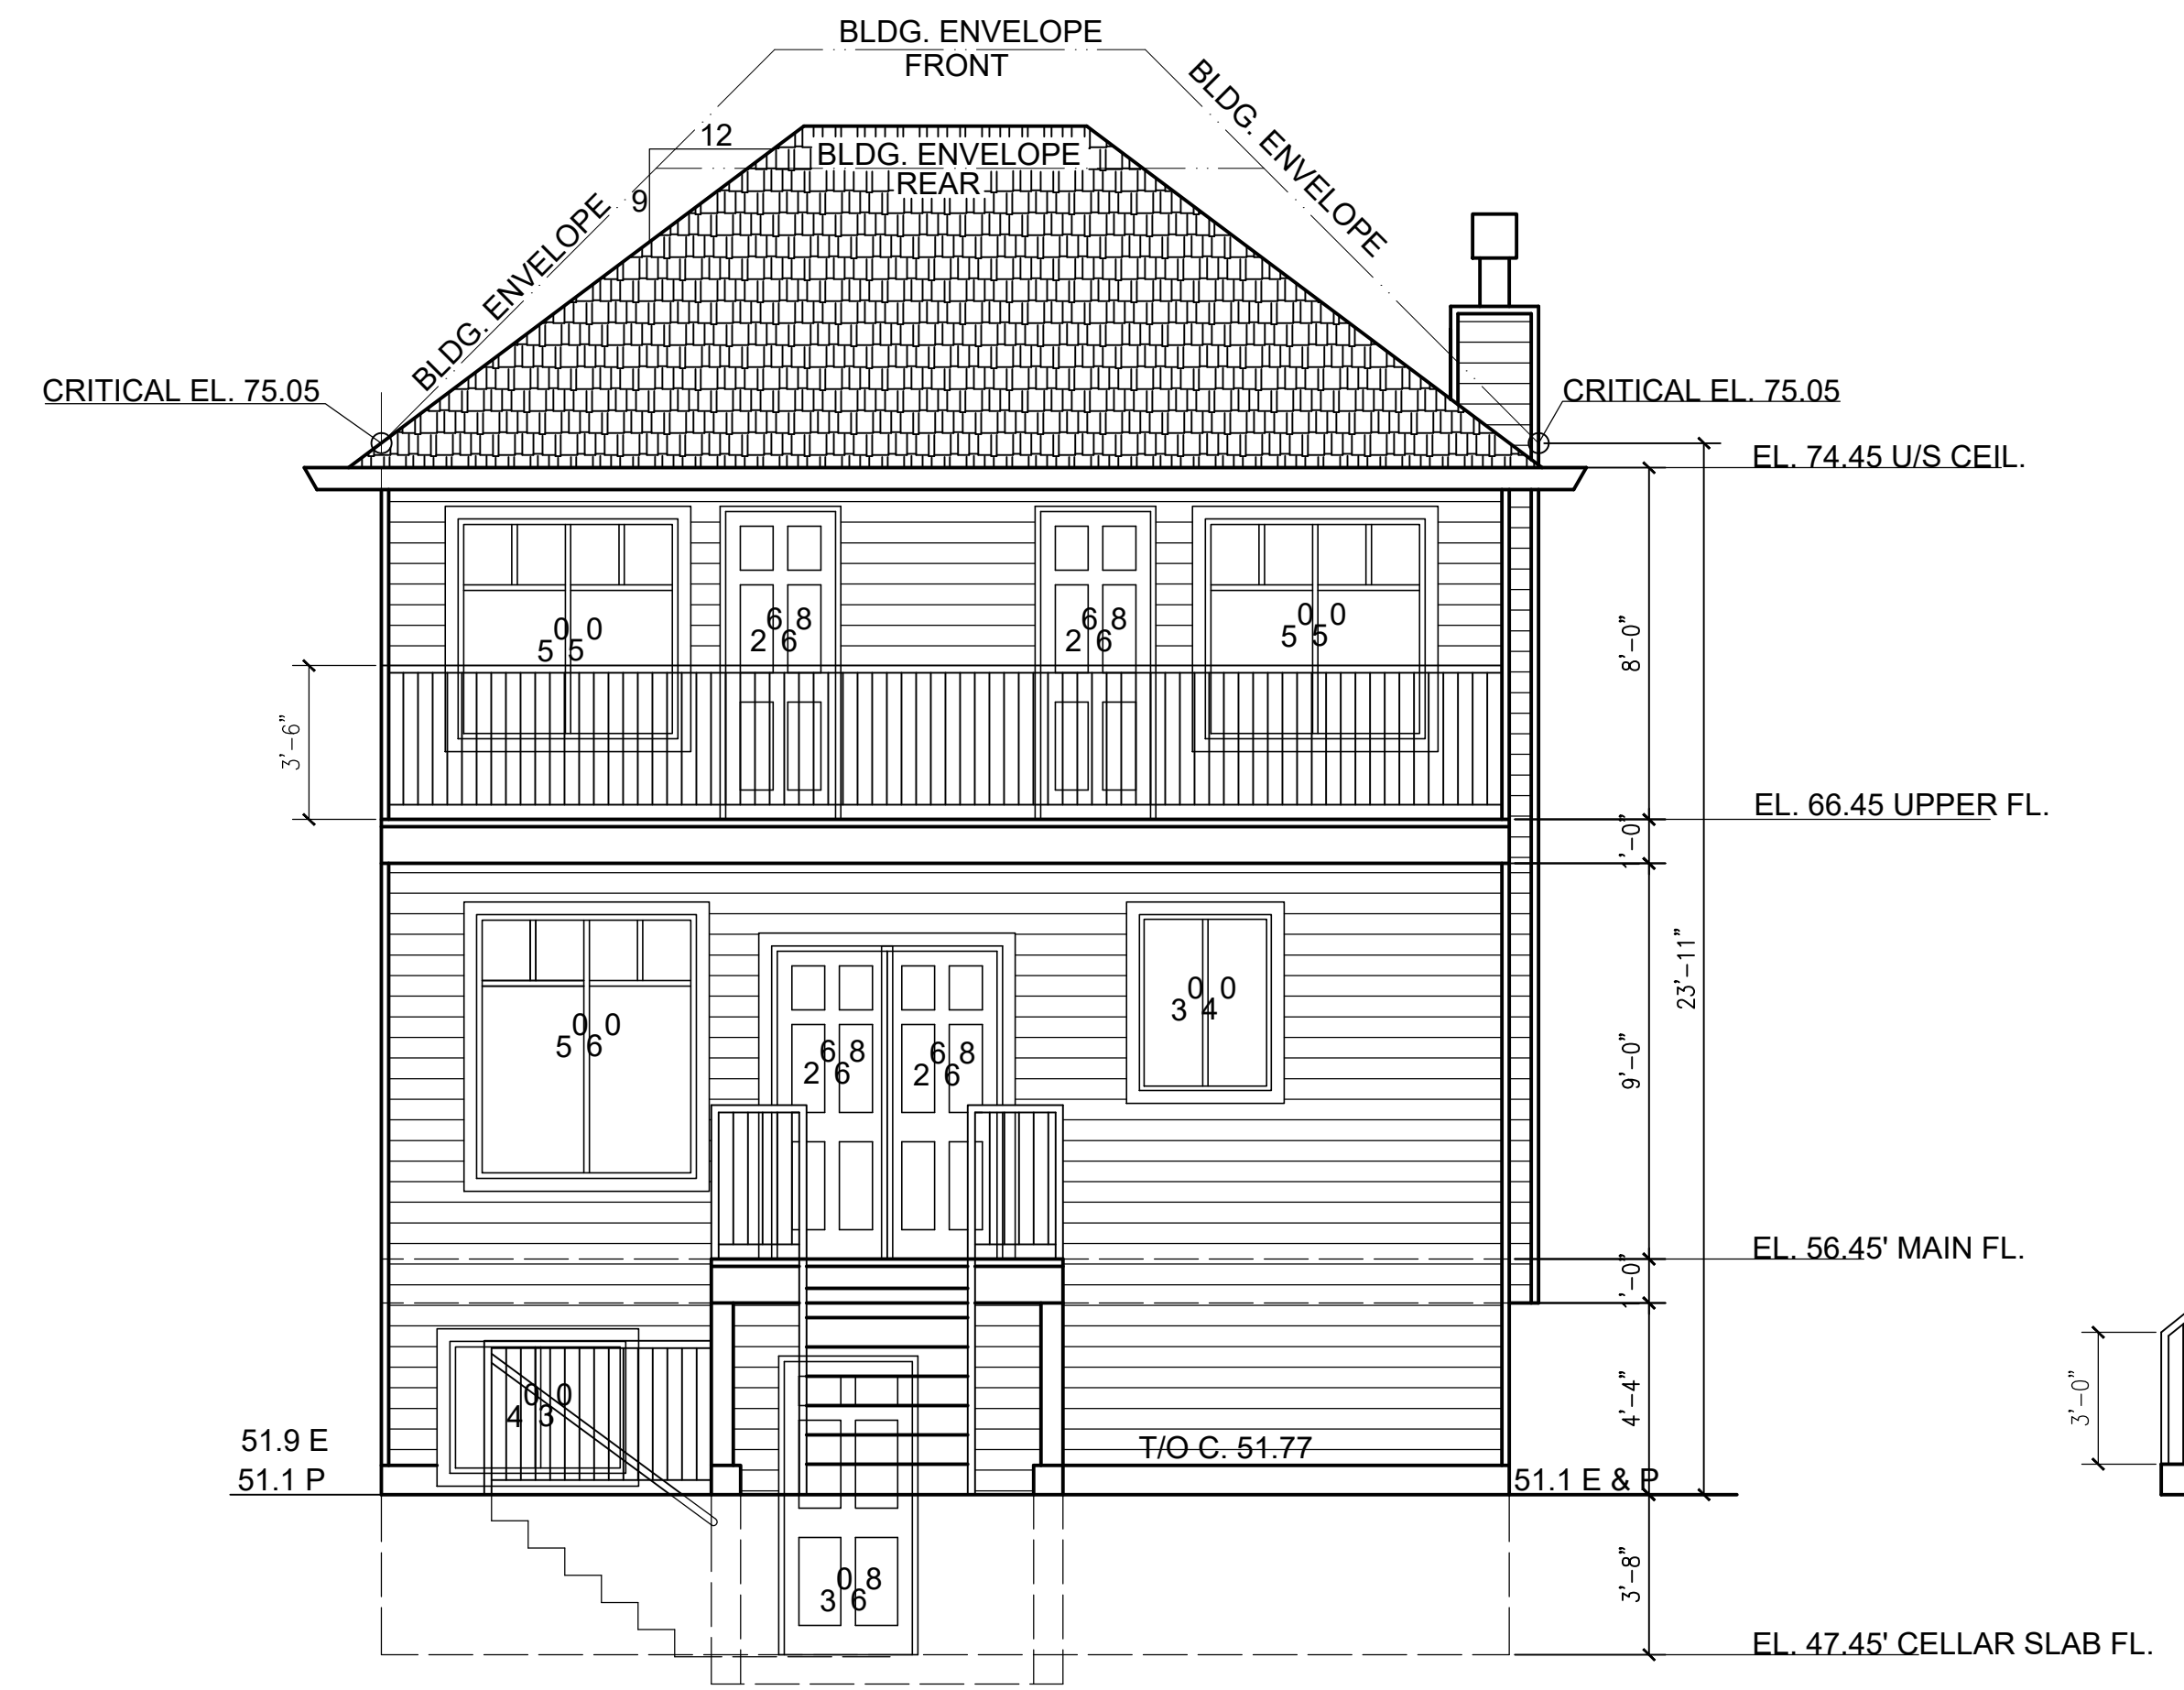

REAR ELEVATION (N)
SCALE 1/4"=1'-0"
GLAZING AREA = 104.0 SQ. FT.

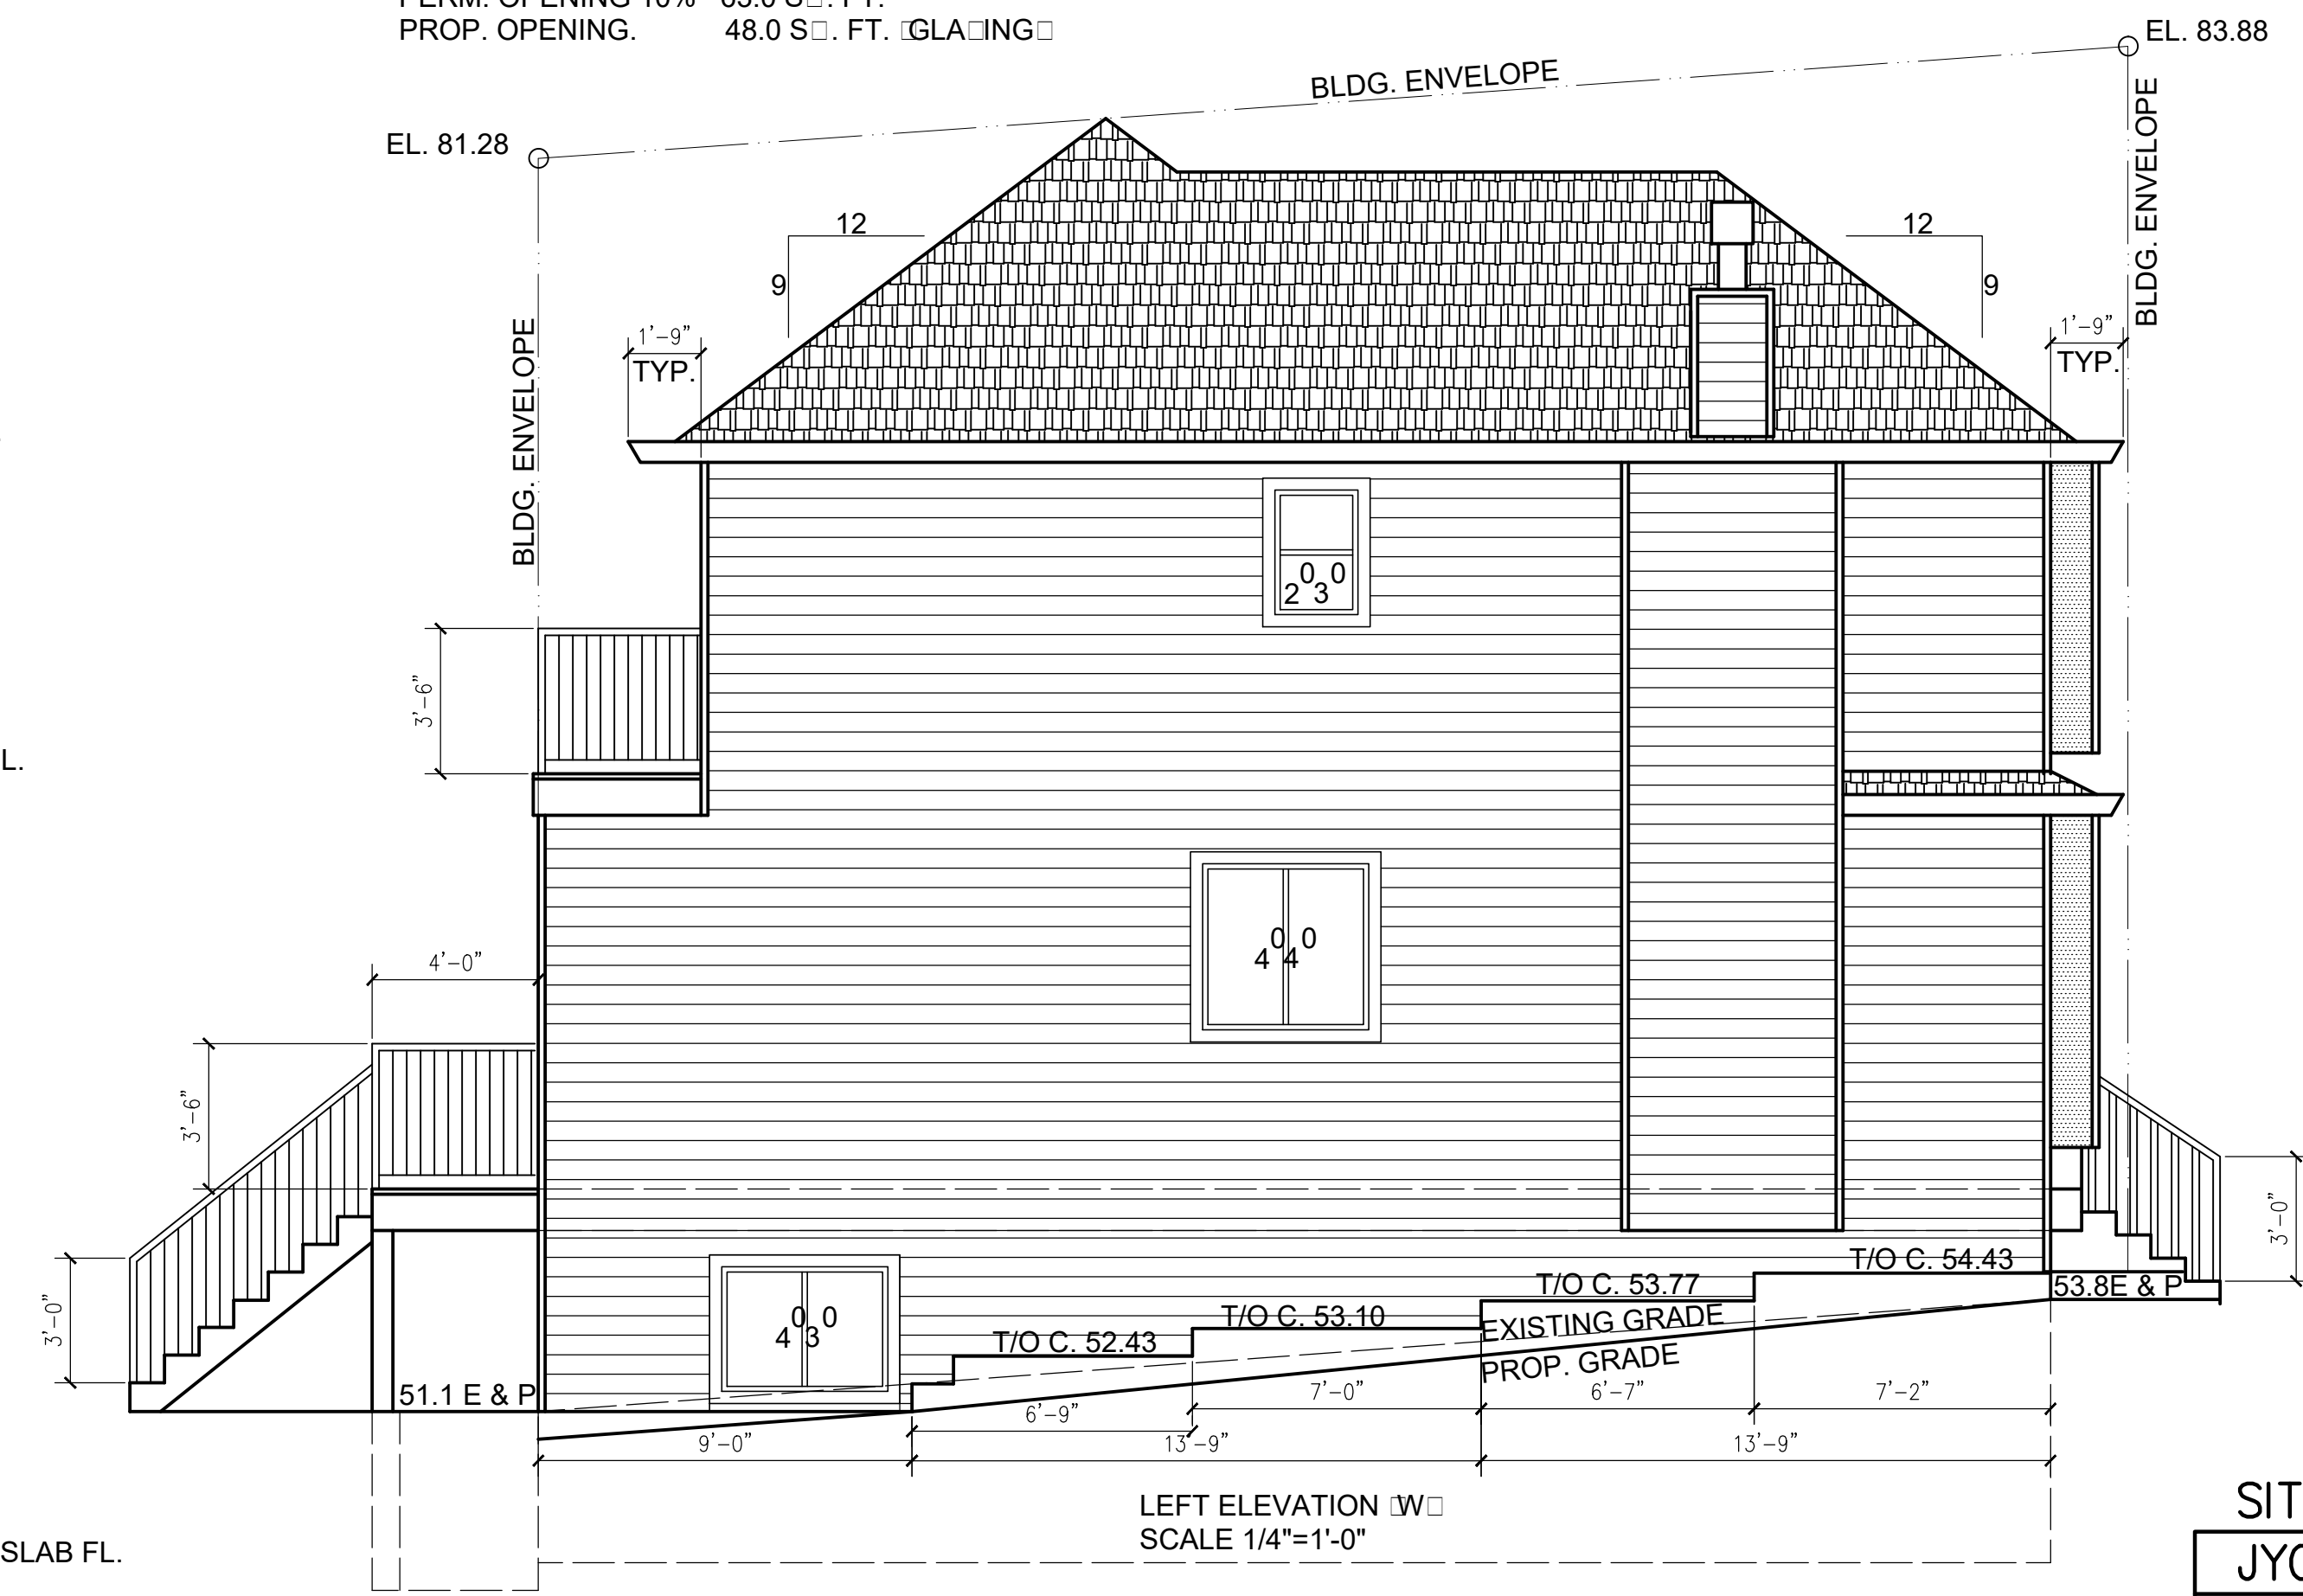

LEFT ELEVATION (W)
SCALE 1/4"=1'-0"

LIMITING DISTANCE 3.34'
EXPO. WALL AREA 750.0 SQ. FT.
PERM. OPENING 10% 75.0 SQ. FT.
PROP. OPENING 34.0 SQ. FT.

THESE DWGS. CONFORM TO 2014 V.B.B.L. & ALL WORK SHALL BE IN ACCORDANCE WITH IT

SITE: 2989 W 6th AVE. VAN. BC
JYOTI TALSANIA RESIDENCE
DEC. 2018 DRN. G.B
BHOGAL DESIGNS, 7270-15 AVE. BBY.
TEL.604-527-4078 SHT. 5 OF 7