

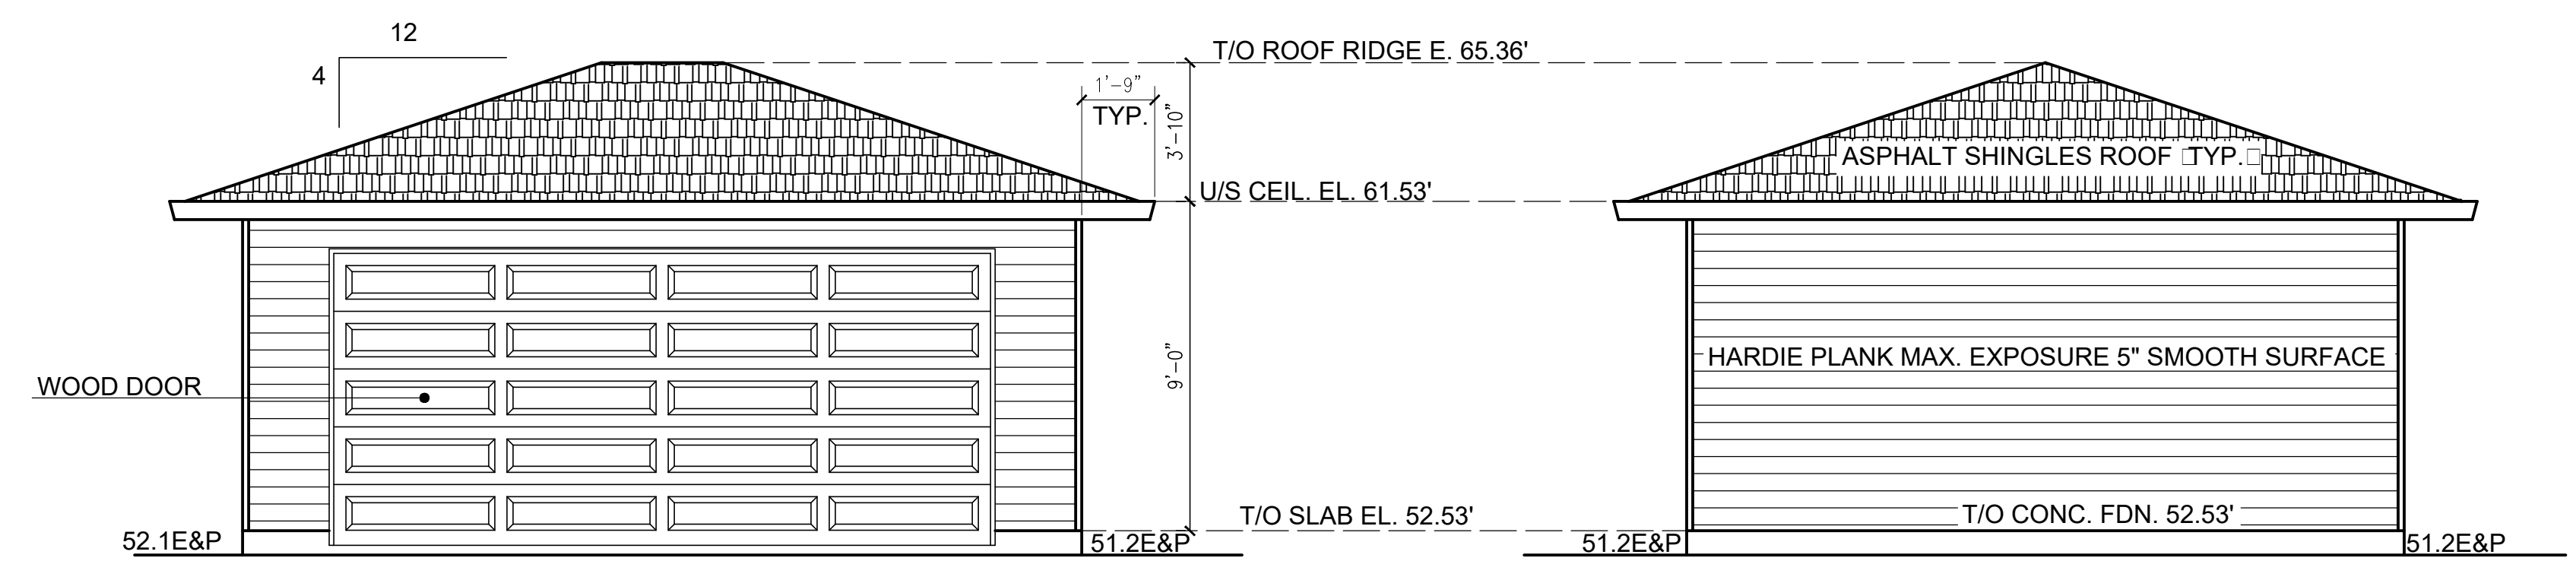


2 CAR GARAGE PLAN
1/4"=1'-0"
AREA = 452.4 SQ. FT.

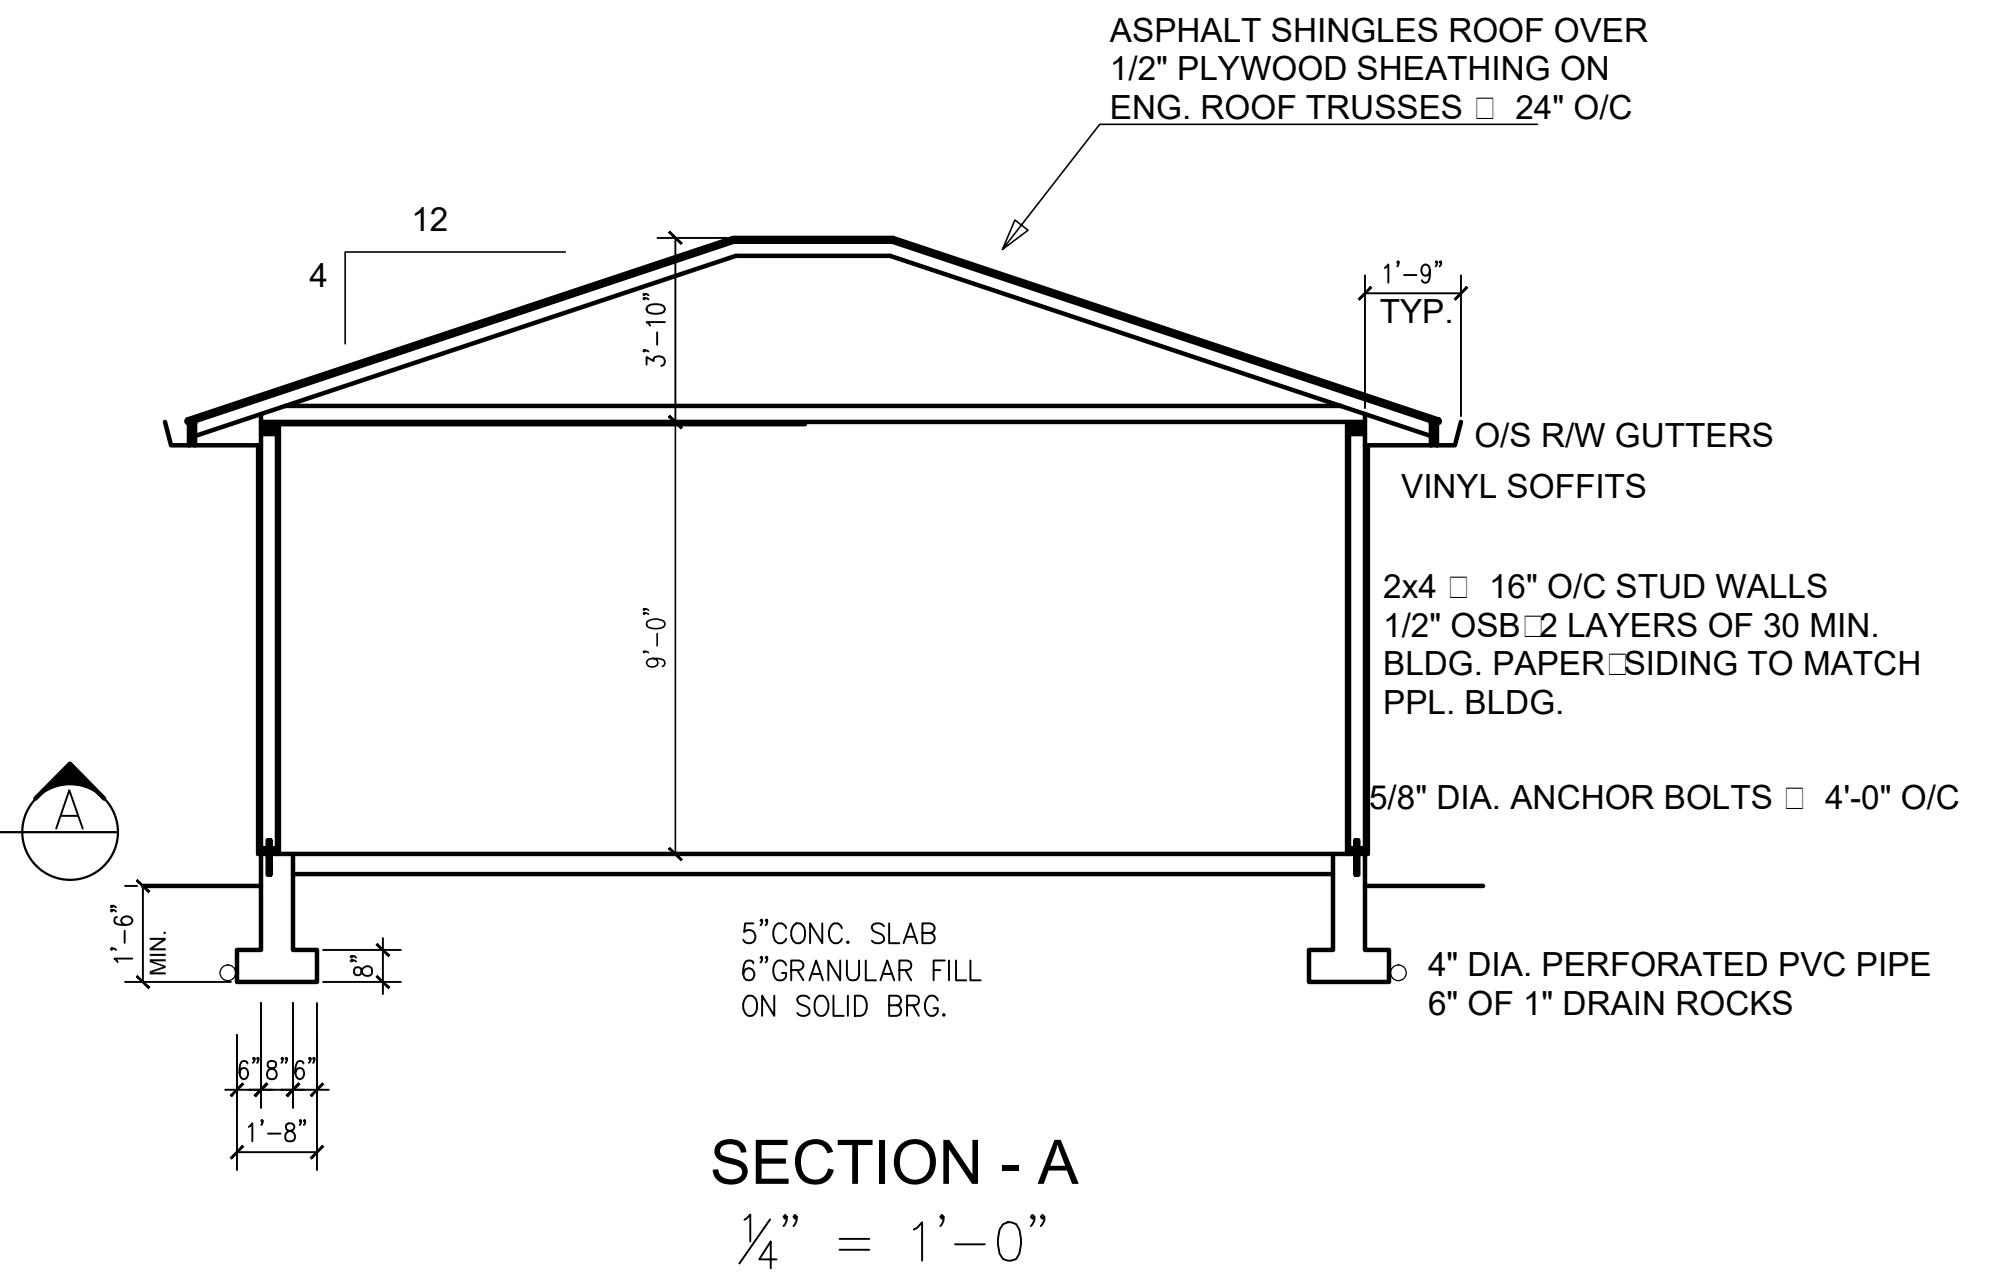

FRONT ELEVATION (NORTH)
1/4"=1'-0"

RIGHT ELEVATION (WEST)
1/4"=1'-0"

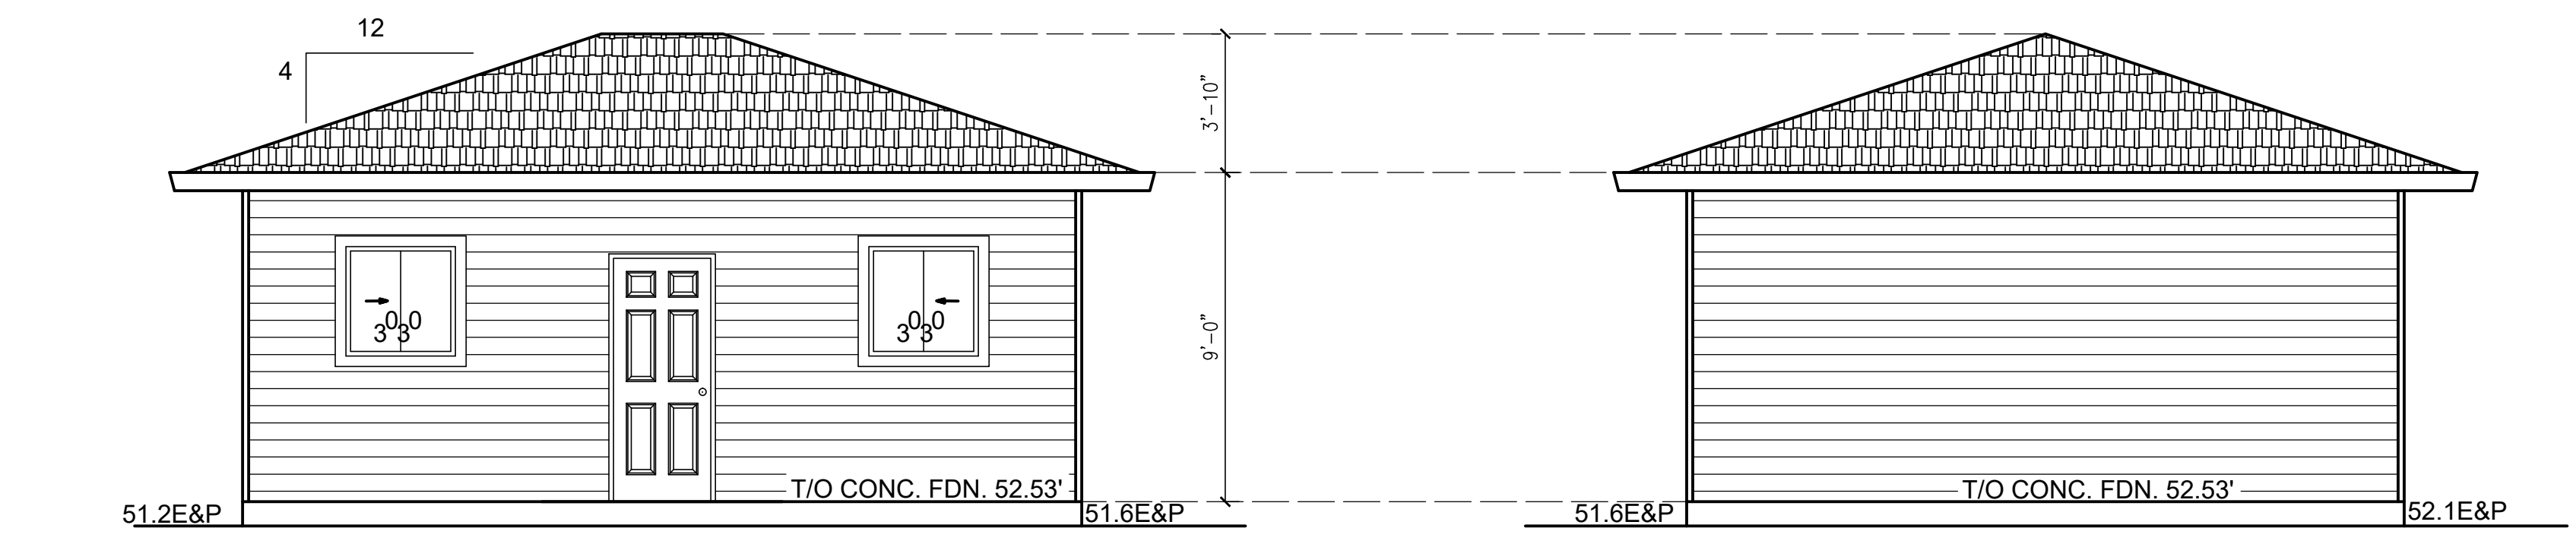

REAR ELEVATION (SOUTH)
1/4"=1'-0"

LEFT ELEVATION (EAST)
1/4"=1'-0"

THESE DWGS. CONFORM TO 2014 V.B.B.L. & ALL WORK SHALL BE IN ACCORDANCE WITH IT

SITE: 2989 W 6th AVE. VAN. BC	
JYOTI TALSANIA RESIDENCE	
DEC. 2018	DRN. G.B
BHO GAL DESIGNS, 7270-15 AVE. BBY.	
TEL.604-527-4078	SHT. 6 OF 7