



EAST (LEFT) ELEVATION

SCALE = 1/4"=1'-0"

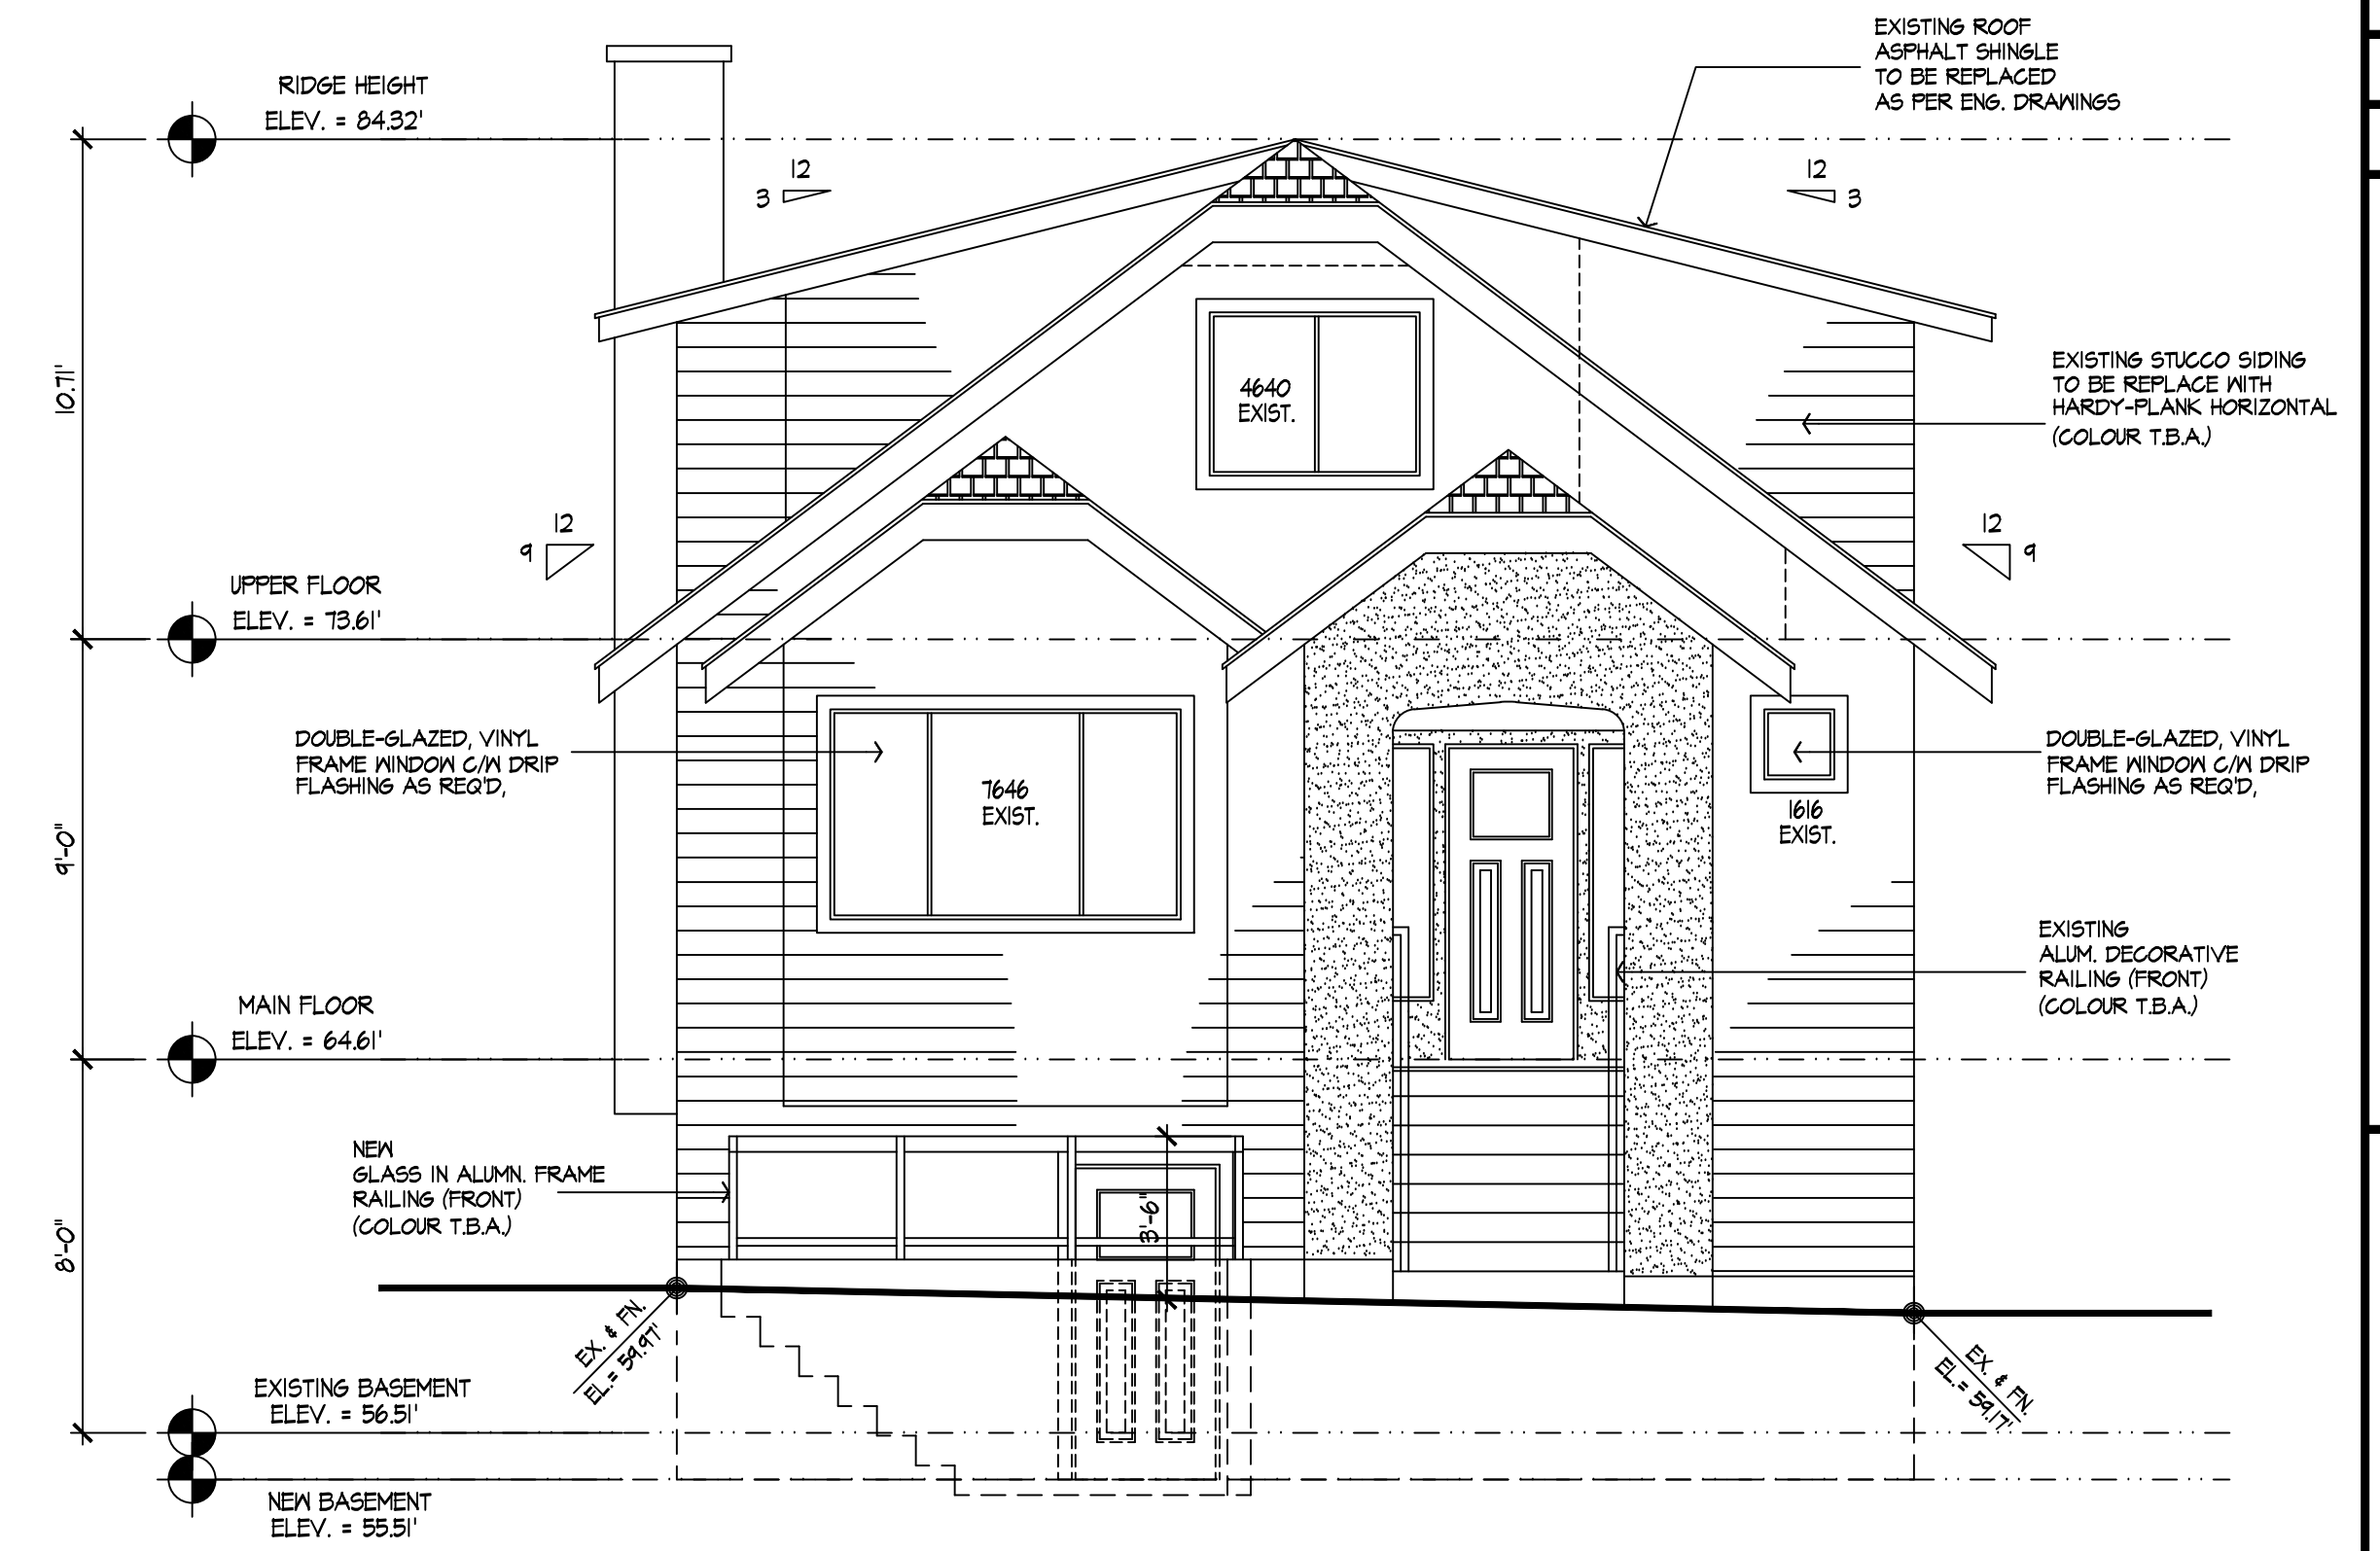


NORTH (FRONT) ELEVATION

SCALE = 1/4"=1'-0"

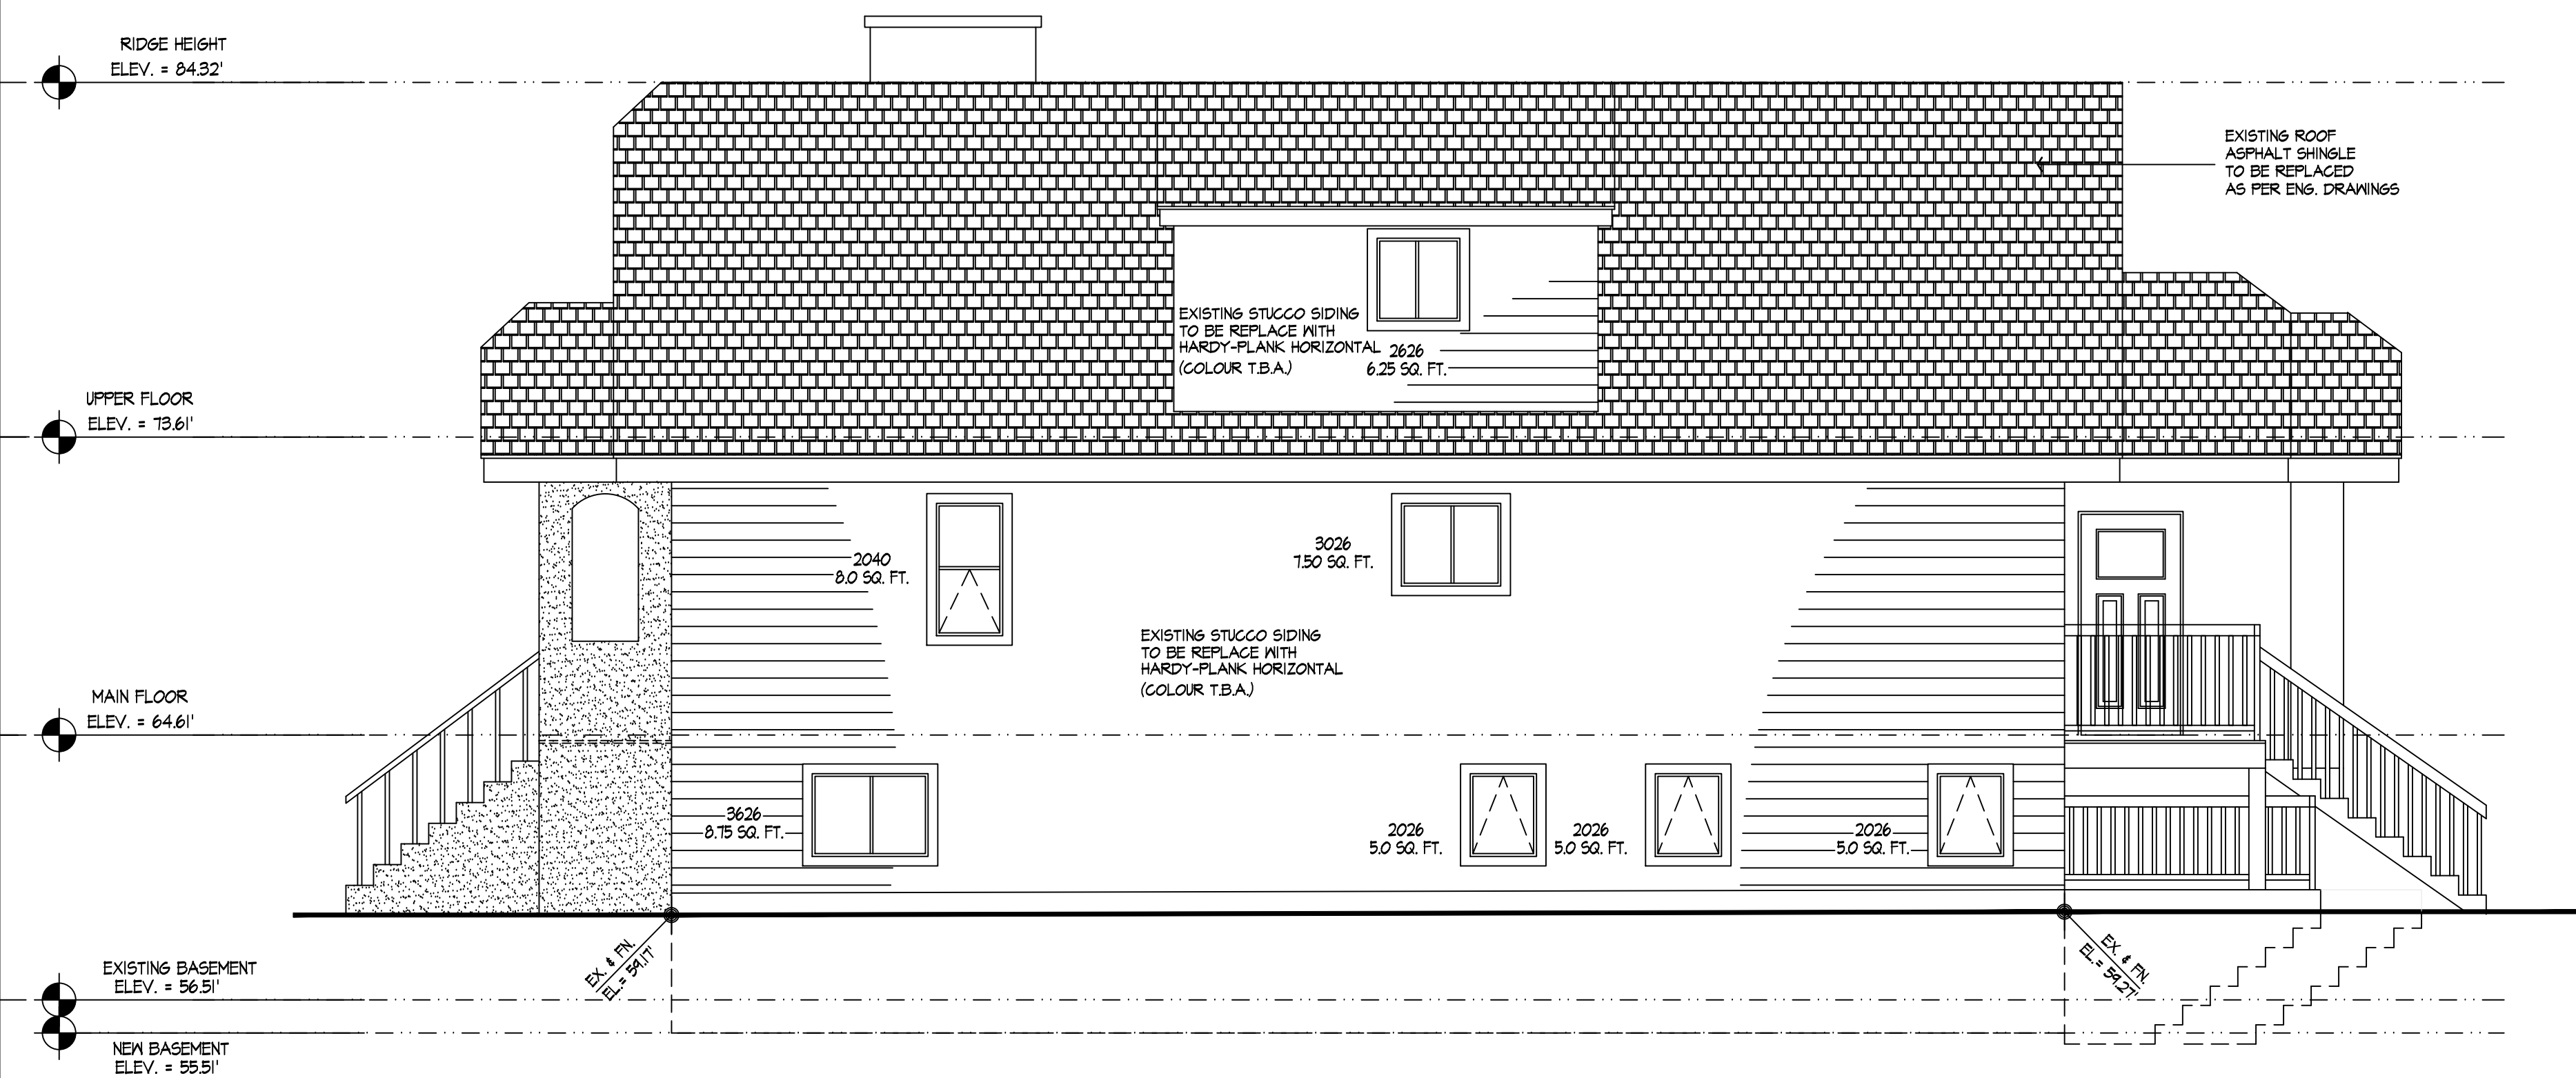

WEST (RIGHT) ELEVATION


SCALE = 1/4"=1'-0"

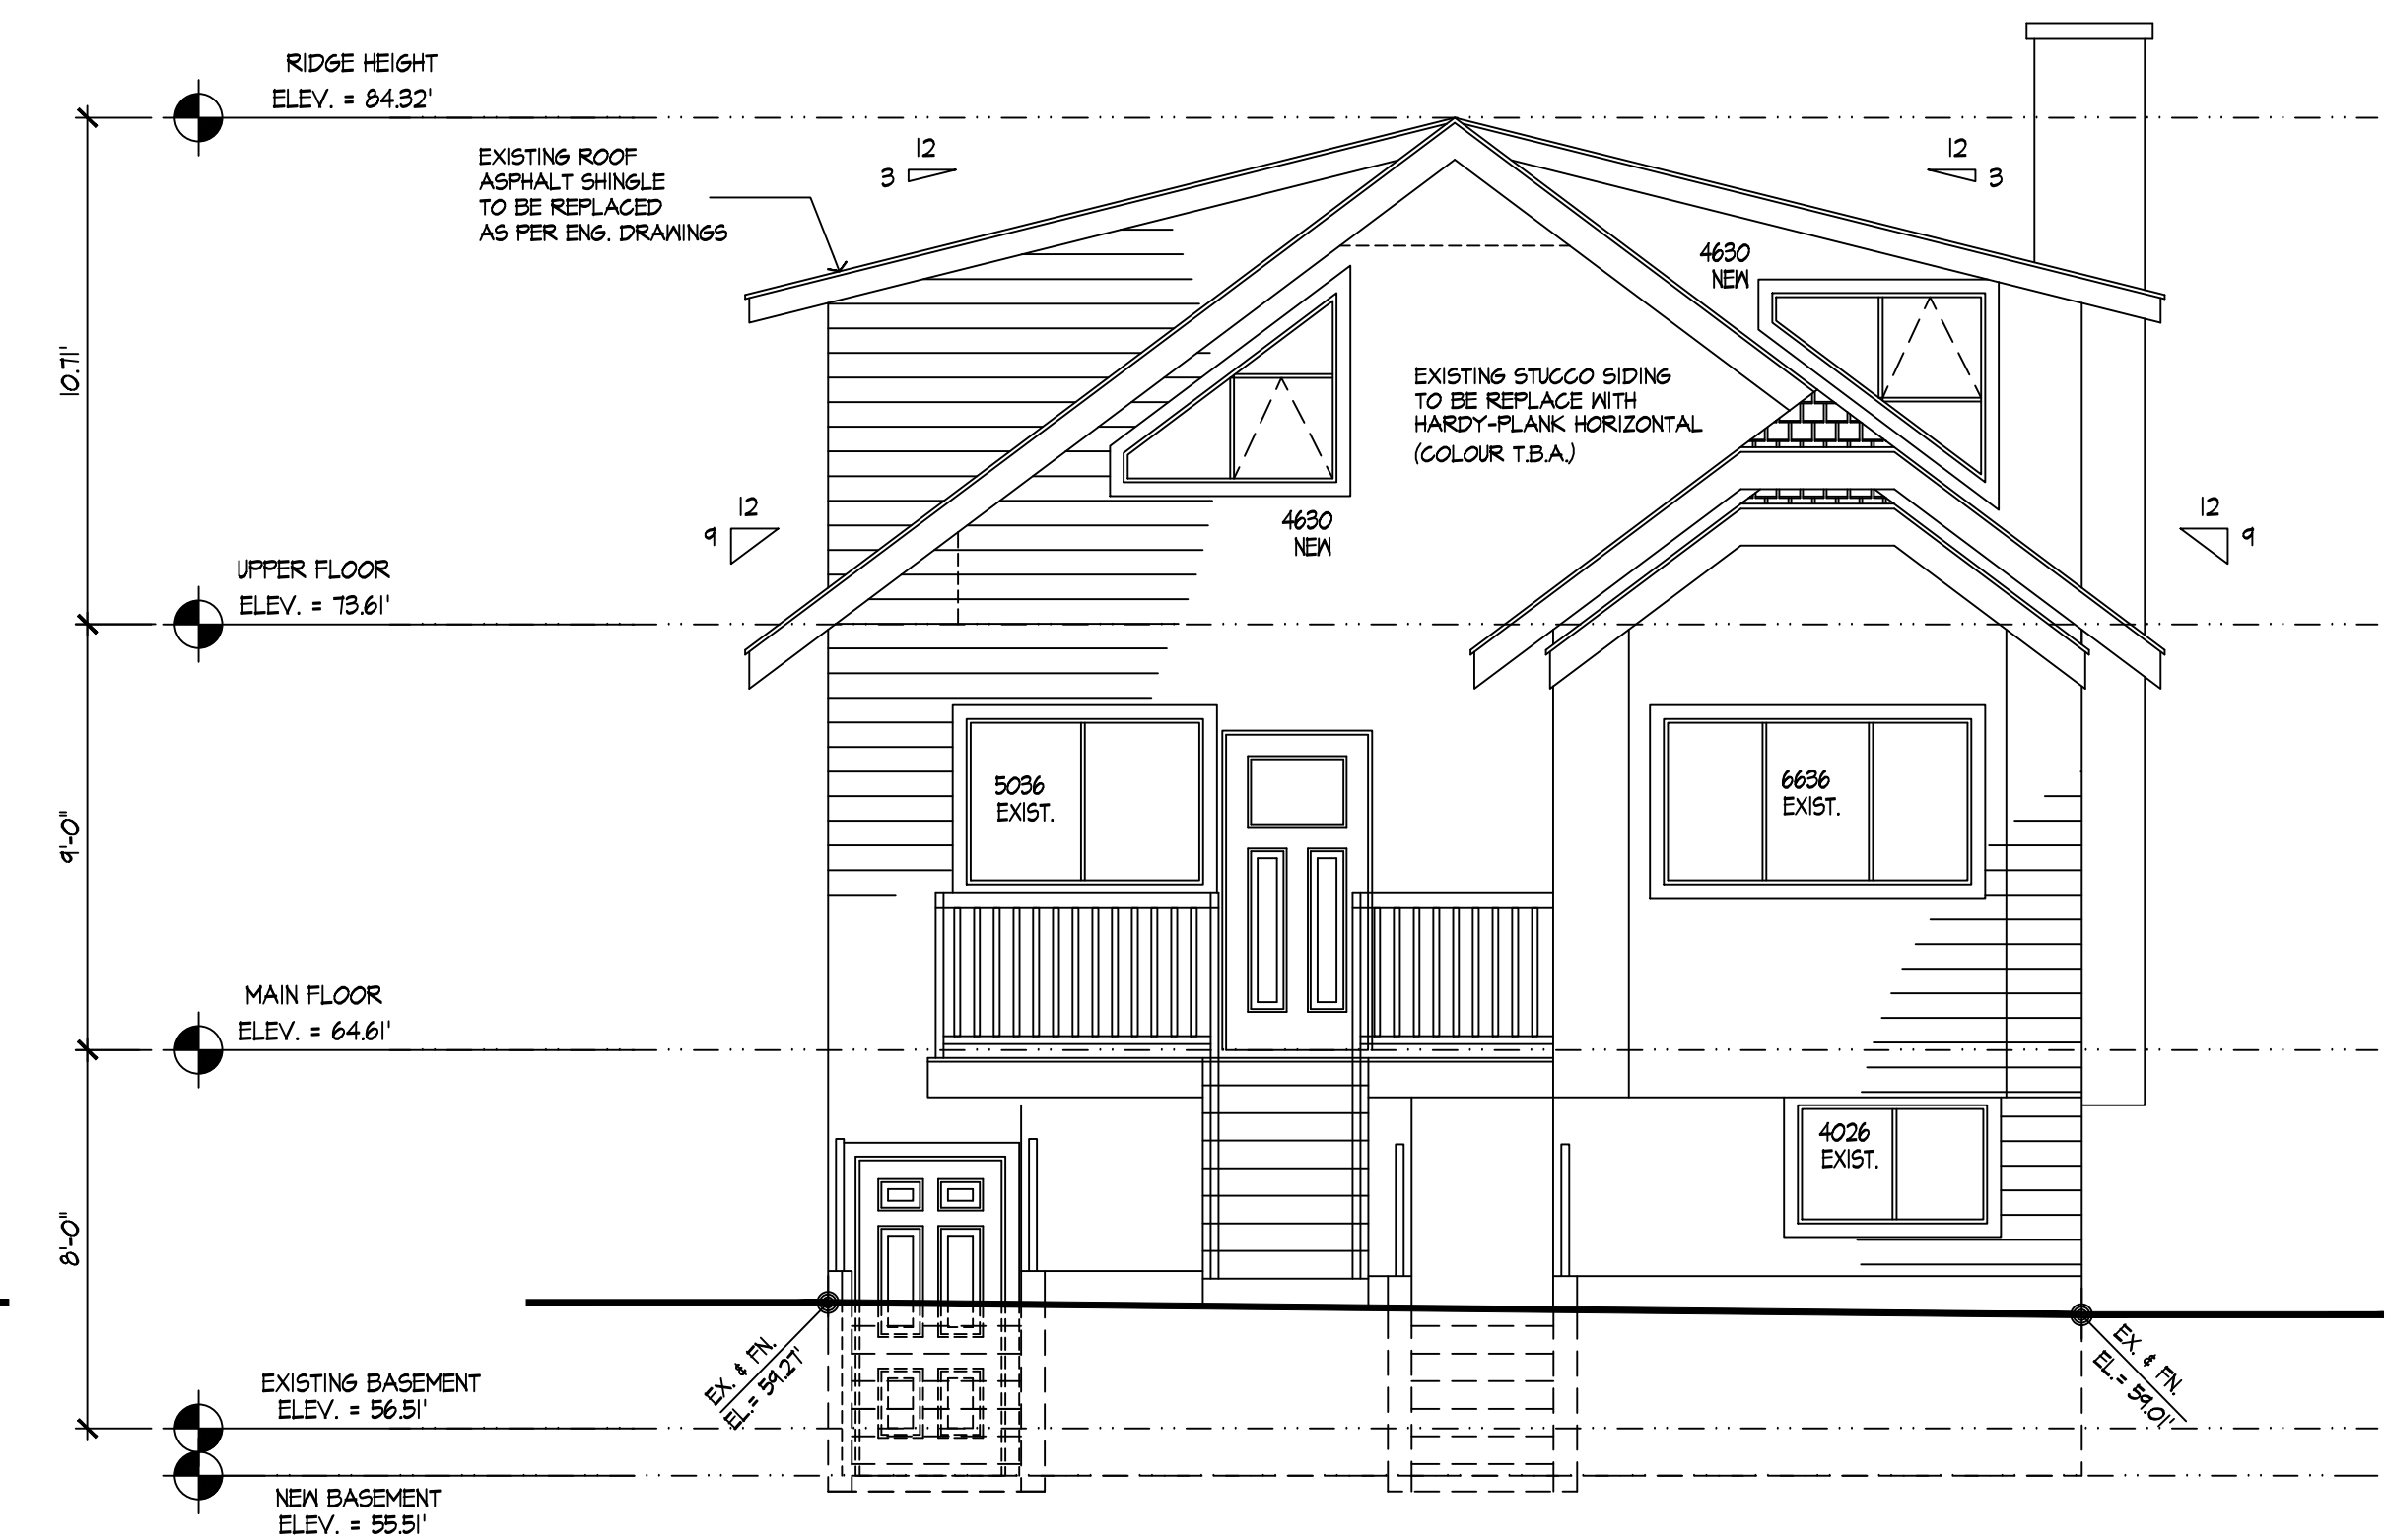


SOUTH (REAR) ELEVATION

SCALE = 1/4"=1'-0"

NKV Engineering & Consulting Ltd.
Structural, Geotechnical, Consulting & Inspections
1575 Kamloops Street Vancouver, BC V5K 3W1
TEL. (604) 251-6320 Email: naven@shaw.ca

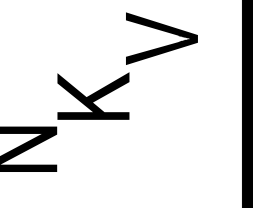


L.R. DESIGNS LTD.
COPYRIGHT RESERVED BY:
15764 92nd AVENUE, SURREY B.C. V4N 2X1
TEL. (604) 727-5320 Email: lresign@shaw.ca

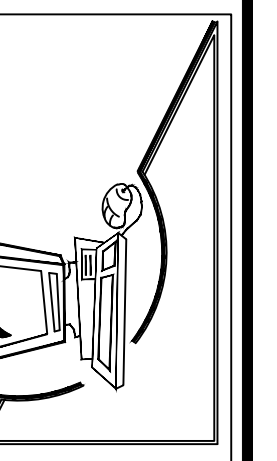


PROJECT: PROPOSED INTERIOR RENOVATION
RESIDENT PROJECT
OWNER: Mrs. PUNAM SHELDAN
3556 WEST 3rd AVENUE
DISTRICT OF VANCOUVER, B.C.

SHEET CONTENTS:
ELEVATIONS


DATE: JUNE 2018
SCALE: 1/4"=1'-0"
DRAW: L.RIVAS
JOB:
SHEET: **A6**
OF **7**

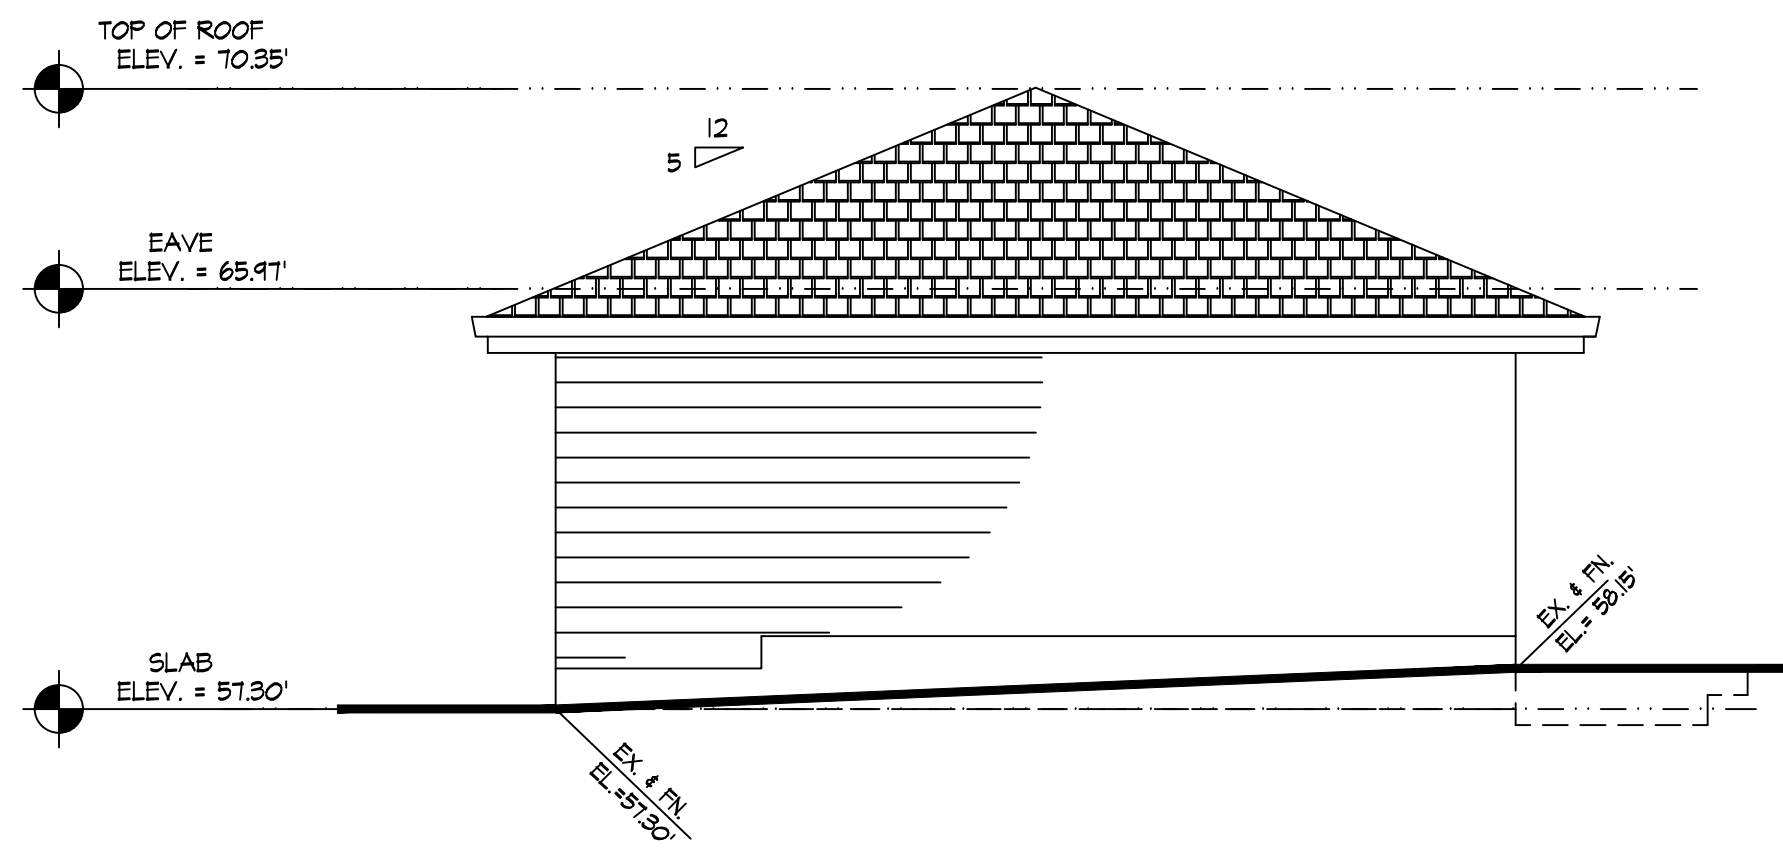



EAST ELEVATION
SCALE = 1/4" = 1'-0"

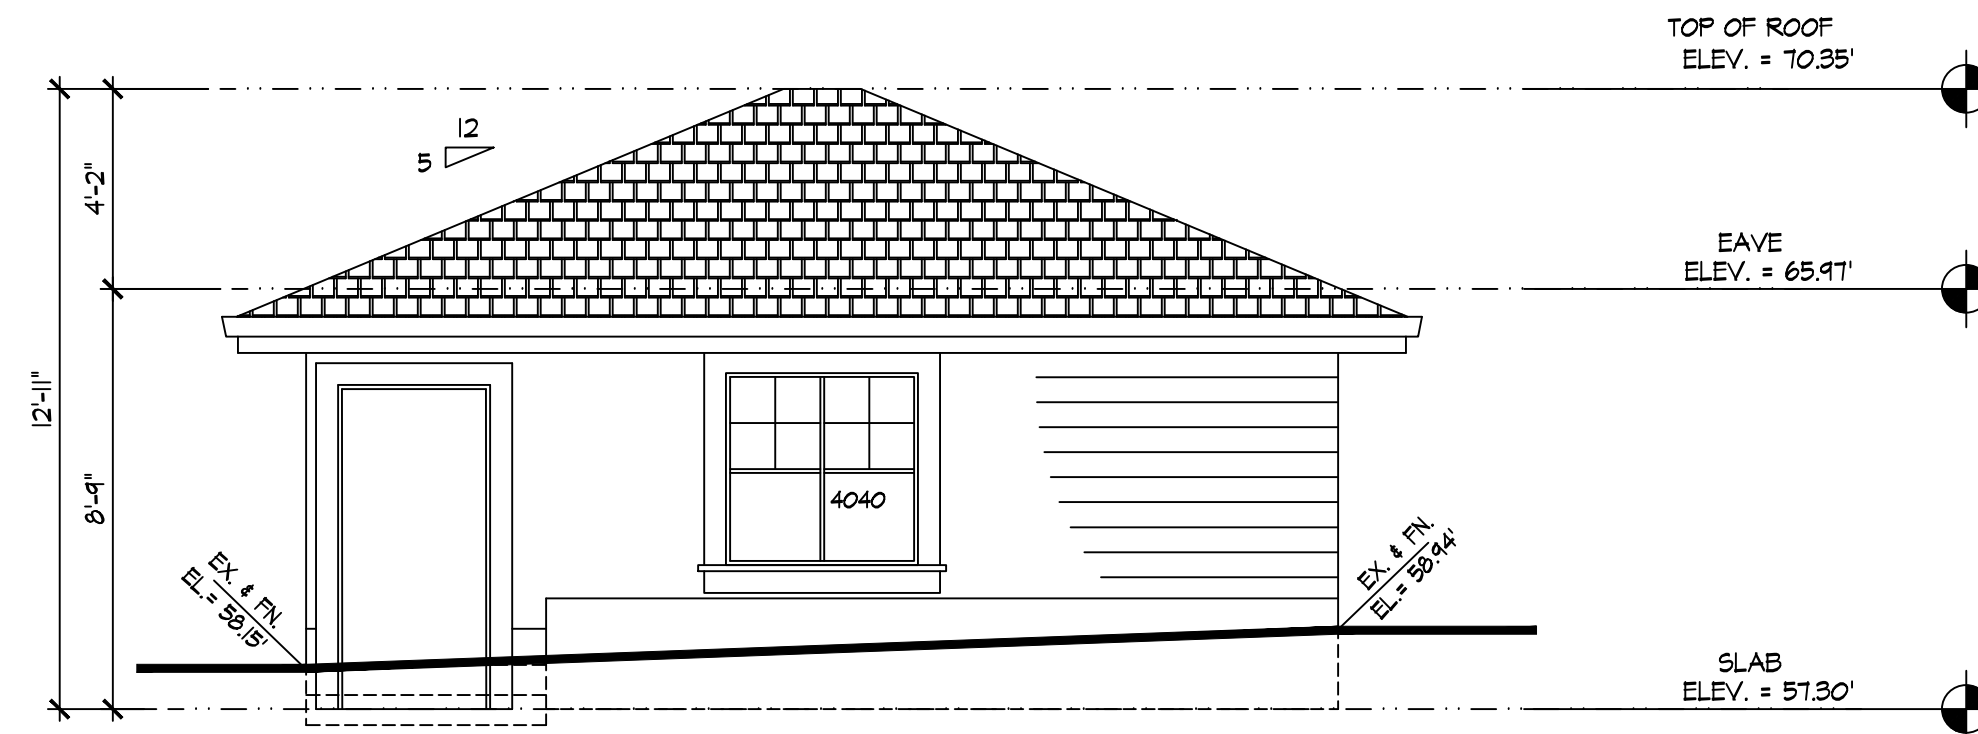


NORTH ELEVATION
SCALE = 1/4" = 1'-0"

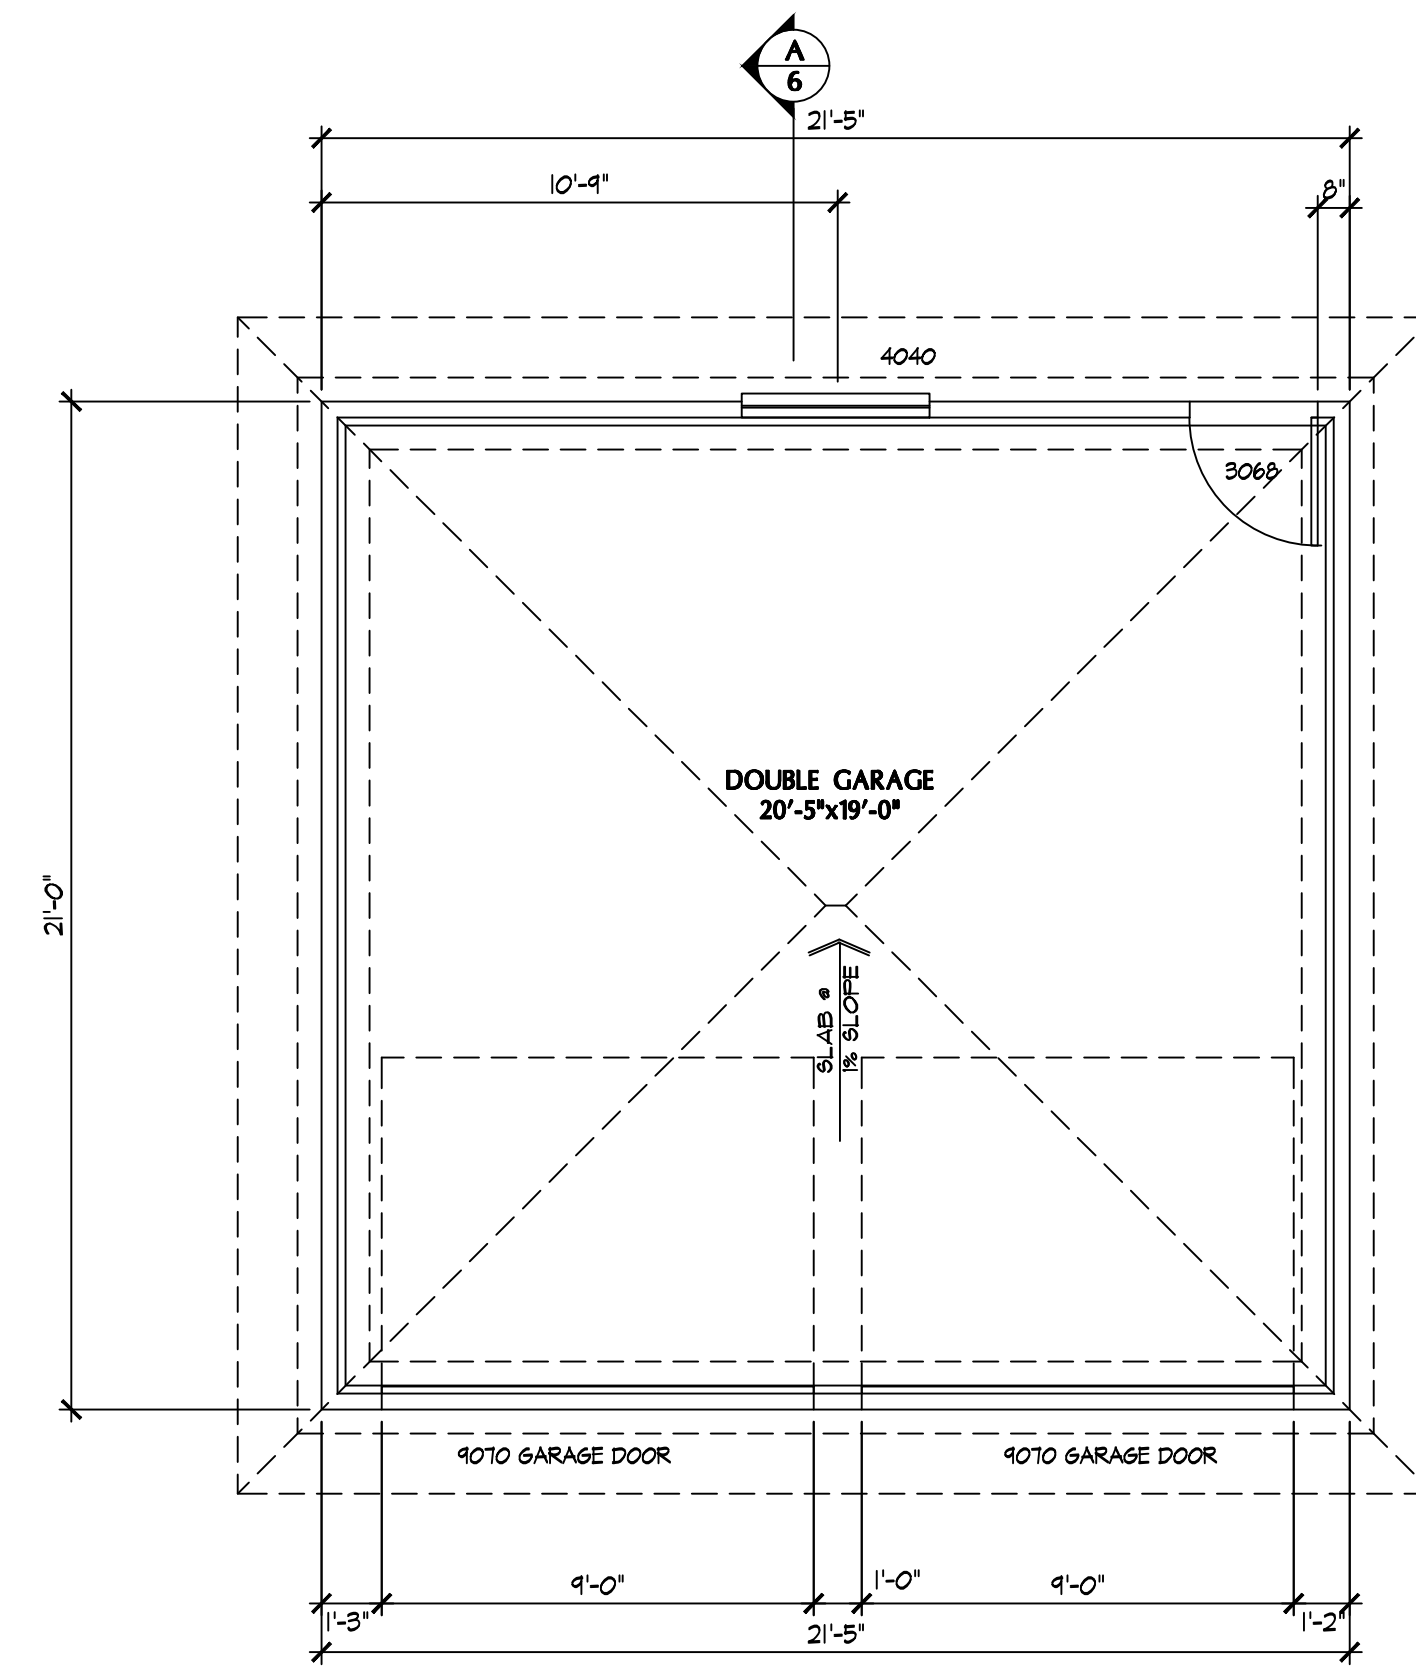


GARAGE FLOOR PLAN
SCALE = 1/4" = 1'-0"
AREA = 450.00 SQ. FT.

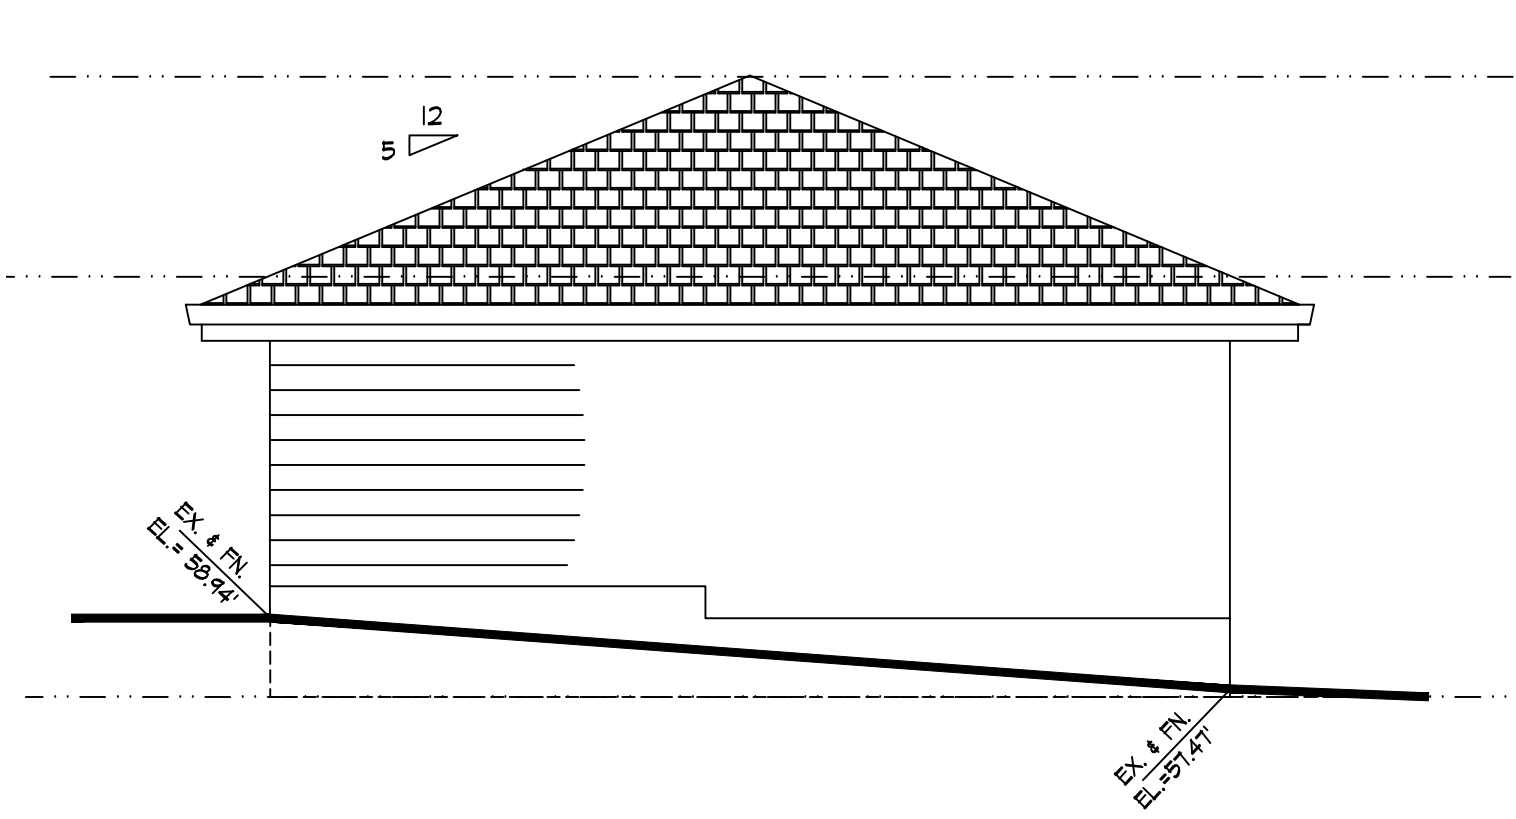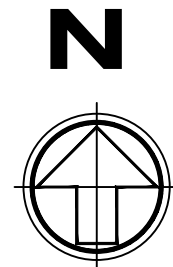

WEST ELEVATION
SCALE = 1/4" = 1'-0"

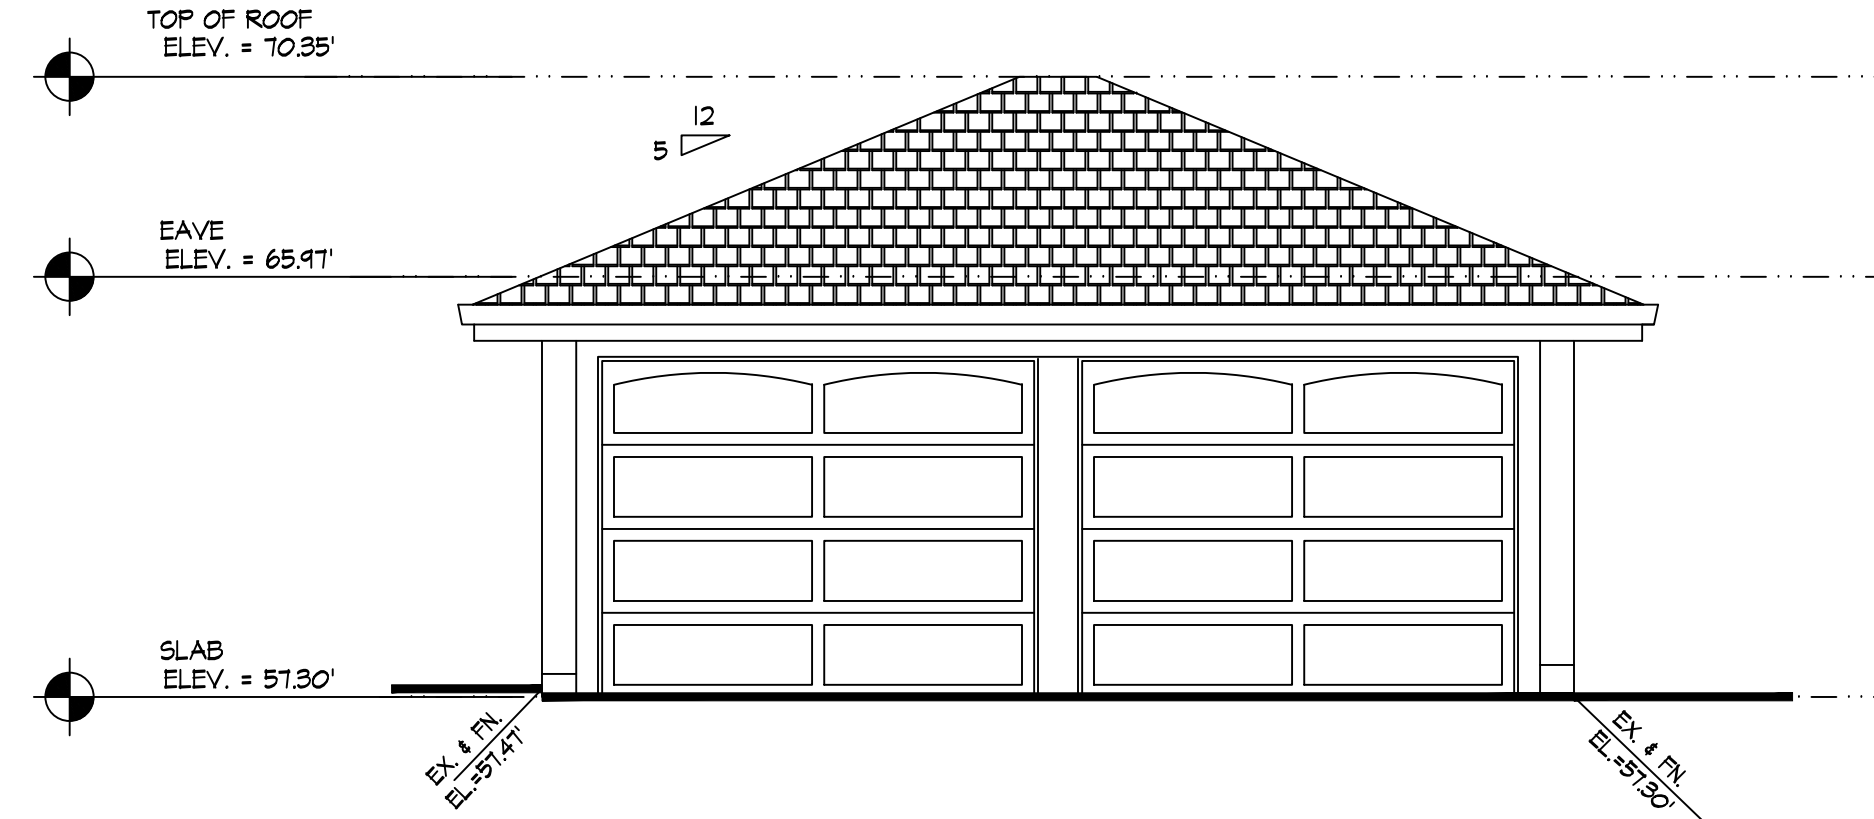

SOUTH ELEVATION
SCALE = 1/4" = 1'-0"

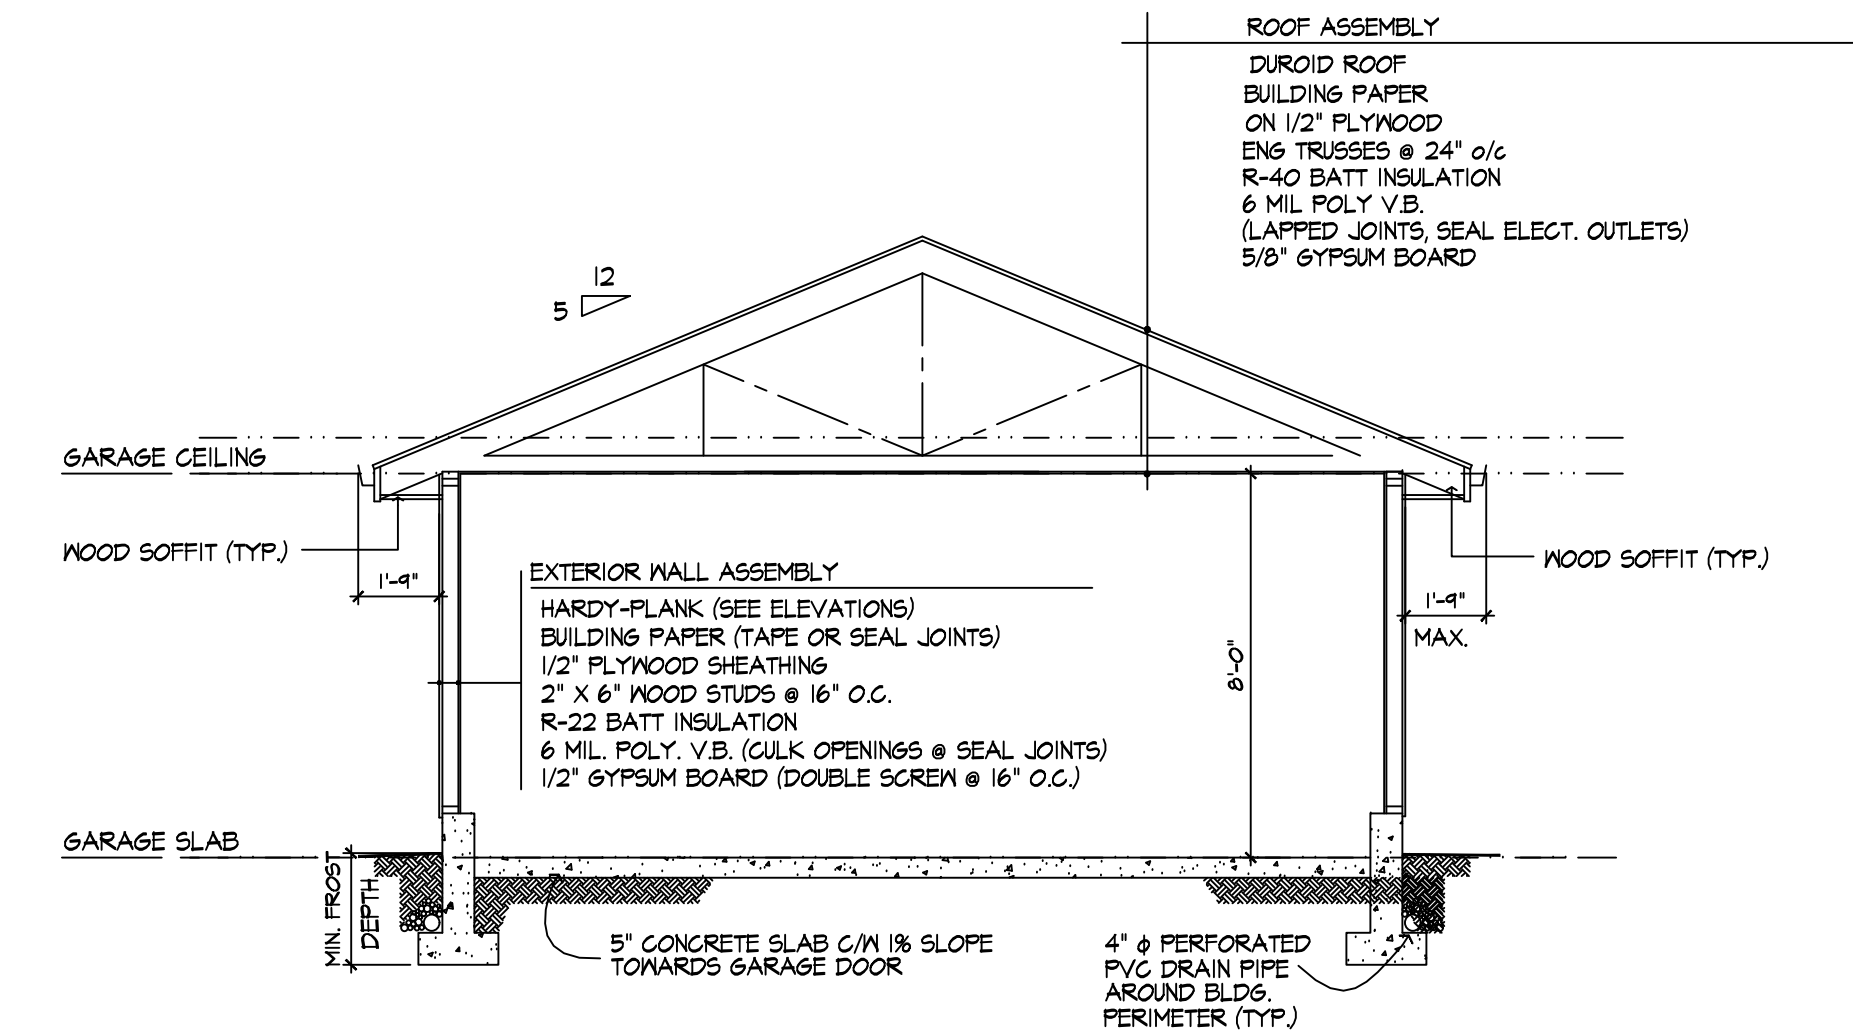


GARAGE SECTION
SCALE: 1/4" = 1'-0"

NKV Engineering & Consulting Ltd.
Structural, Geotechnical, Consulting & Inspections
1575 Kamloops Street Vancouver, BC V5K 3W1
TEL: (604) 251-6320 Email: naveen@shaw.ca

NKV

L.R. DESIGNS LTD.
15764 92nd Avenue, Surrey B.C. V4N 2X1
TEL: (604) 727-5320 Email: ldesign@shaw.ca

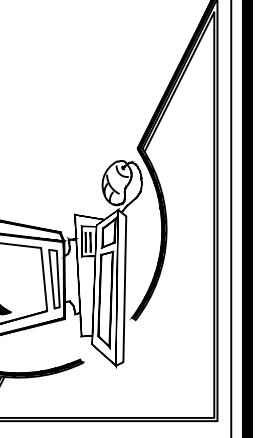

PROPOSED INTERIOR RENOVATION
RESIDENT PROJECT
OWNER: Mrs. PUNAM SHELHAN
3556 WEST 3rd Avenue
DISTRICT OF VANCOUVER, B.C.

SHEET CONTENTS:
GARAGE FLOOR PLAN
CROSS SECTION
AND ELEVATIONS

DATE: JUNE 2018
SCALE: 1/4" = 1'-0"
DRAW: L.RIVAS
JOB:
SHEET: **A7**
OF **7**