

1 North Elevation
1/4" = 1'-0"


SPATIAL SEPARATION SCHEDULE
9.10.15.4 GLAZED OPENING IN EXPOSING BUILDING FACE

FACADE	EXPOSING BUILDING FACE AREA	LIMITING DISTANCE TO CLOSET WALL WITH GLAZING	WINDOW AREA	FACE SECTION /COMPARTMENT	MAX. % ALLOWED	% PROVIDED
NORTH	1202.00 ft ² 111.67 m ²	5.80 ft 1.77 m	40.00 3.72	1202.00 111.67	7.54%	3.33%
SOUTH	1212.00 ft ² 112.60 m ²	8.60 ft 2.62 m	72.00 6.69	1212.00 112.60	9.24%	5.94%

MATERIAL LEGEND

MT	Material Description	COLOUR
01	THERMALLY BROKEN WINDOW MULLION	VINYL, CHARCOAL COLOUR
02	CULTURED STONE VENEER	TALUS HEWN STONE, TIGHT-FITTED, MORTAR JOINTS
03	CAST-IN-PLACE CONCRETE	ORIGINAL COLOUR
04	WINDOW GLAZING	CLEAR
05	PREFINISHED METAL FLASHING	CHARCOAL
06	TRESPA PURA, FLASH SIDING	PU08 ROMANTIC WALNUT
07	WALL STUCCO	GRAY

1	2018-10-18	ISSUED FOR DEVELOPMENT PERMIT	AF
REV.	YYYY-MM-DD	REVISION / DRAWING ISSUE	REVIEW
CONSULTANT			

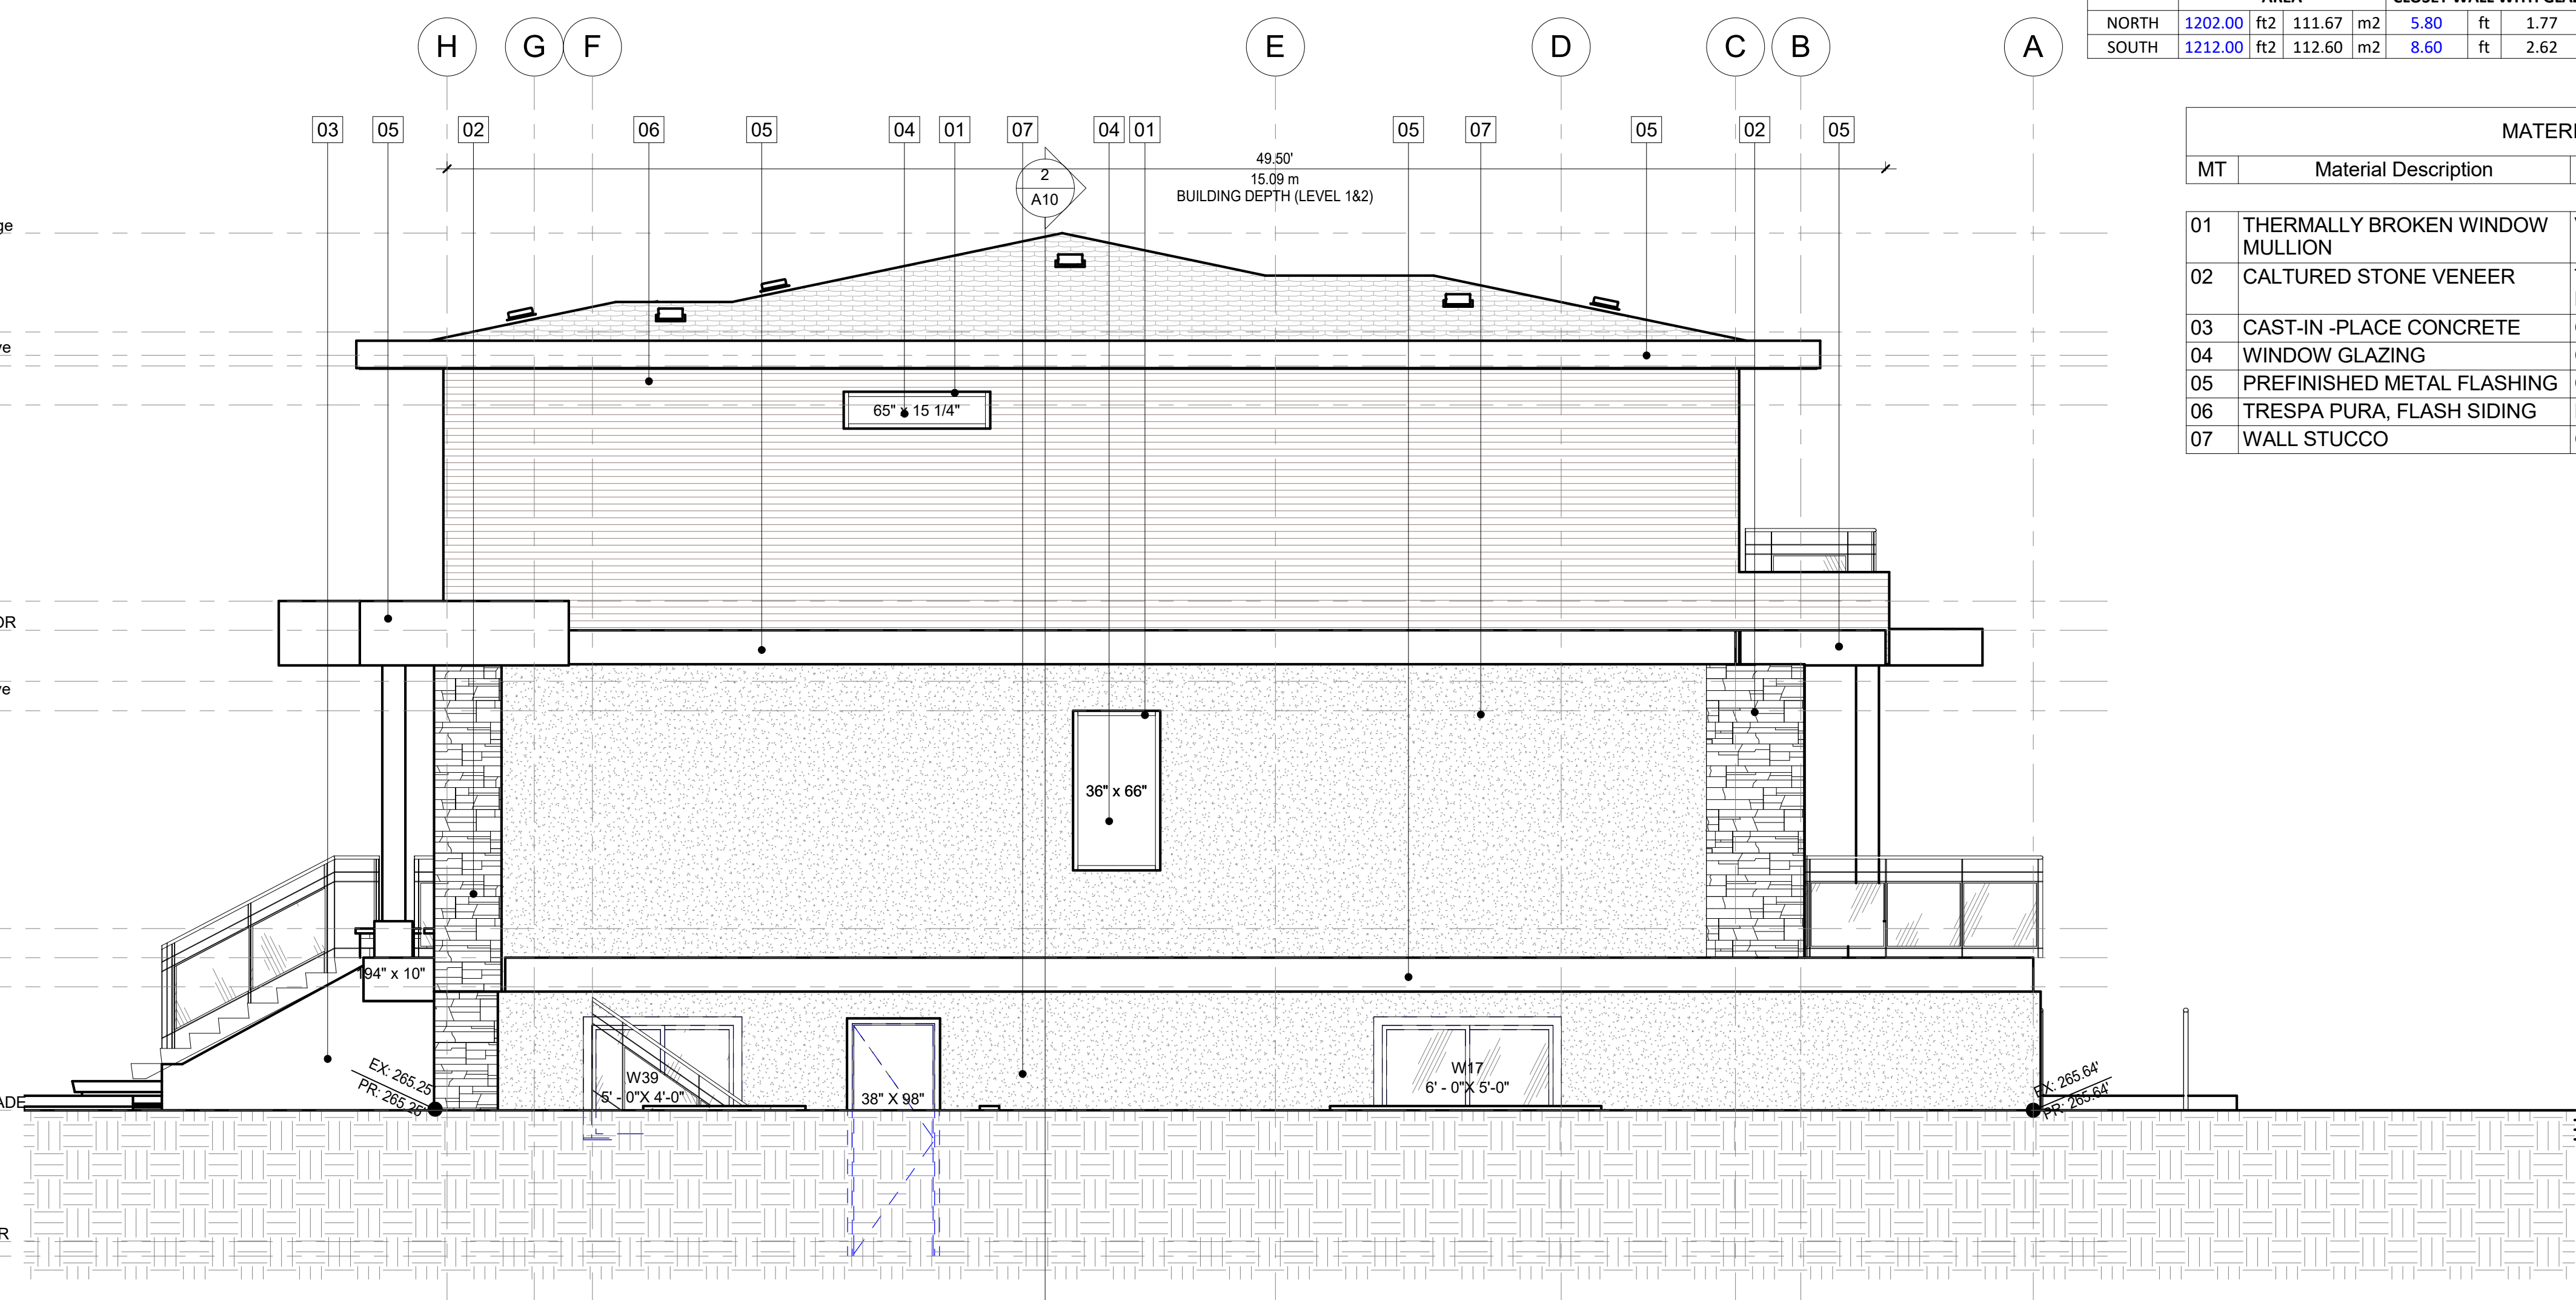

2 South Elevation
1/4" = 1'-0"

PROJECT

KEVIN PLACE

4330 KEVIN PLACE, VANCOUVER, B.C.


DRAWING TITLE

ELEVATIONS - NORTH & SOUTH


DRAWING ISSUE

ISSUED FOR DEVELOPMENT PERMIT

PROJECT NO.	PLOT DATE	DRAWN	NN
17183	OCT. 18, 2018	REVIEWED	AF
DRAWING NO.	SCALE	REVISION	
A08	1/4" = 1'-0"		

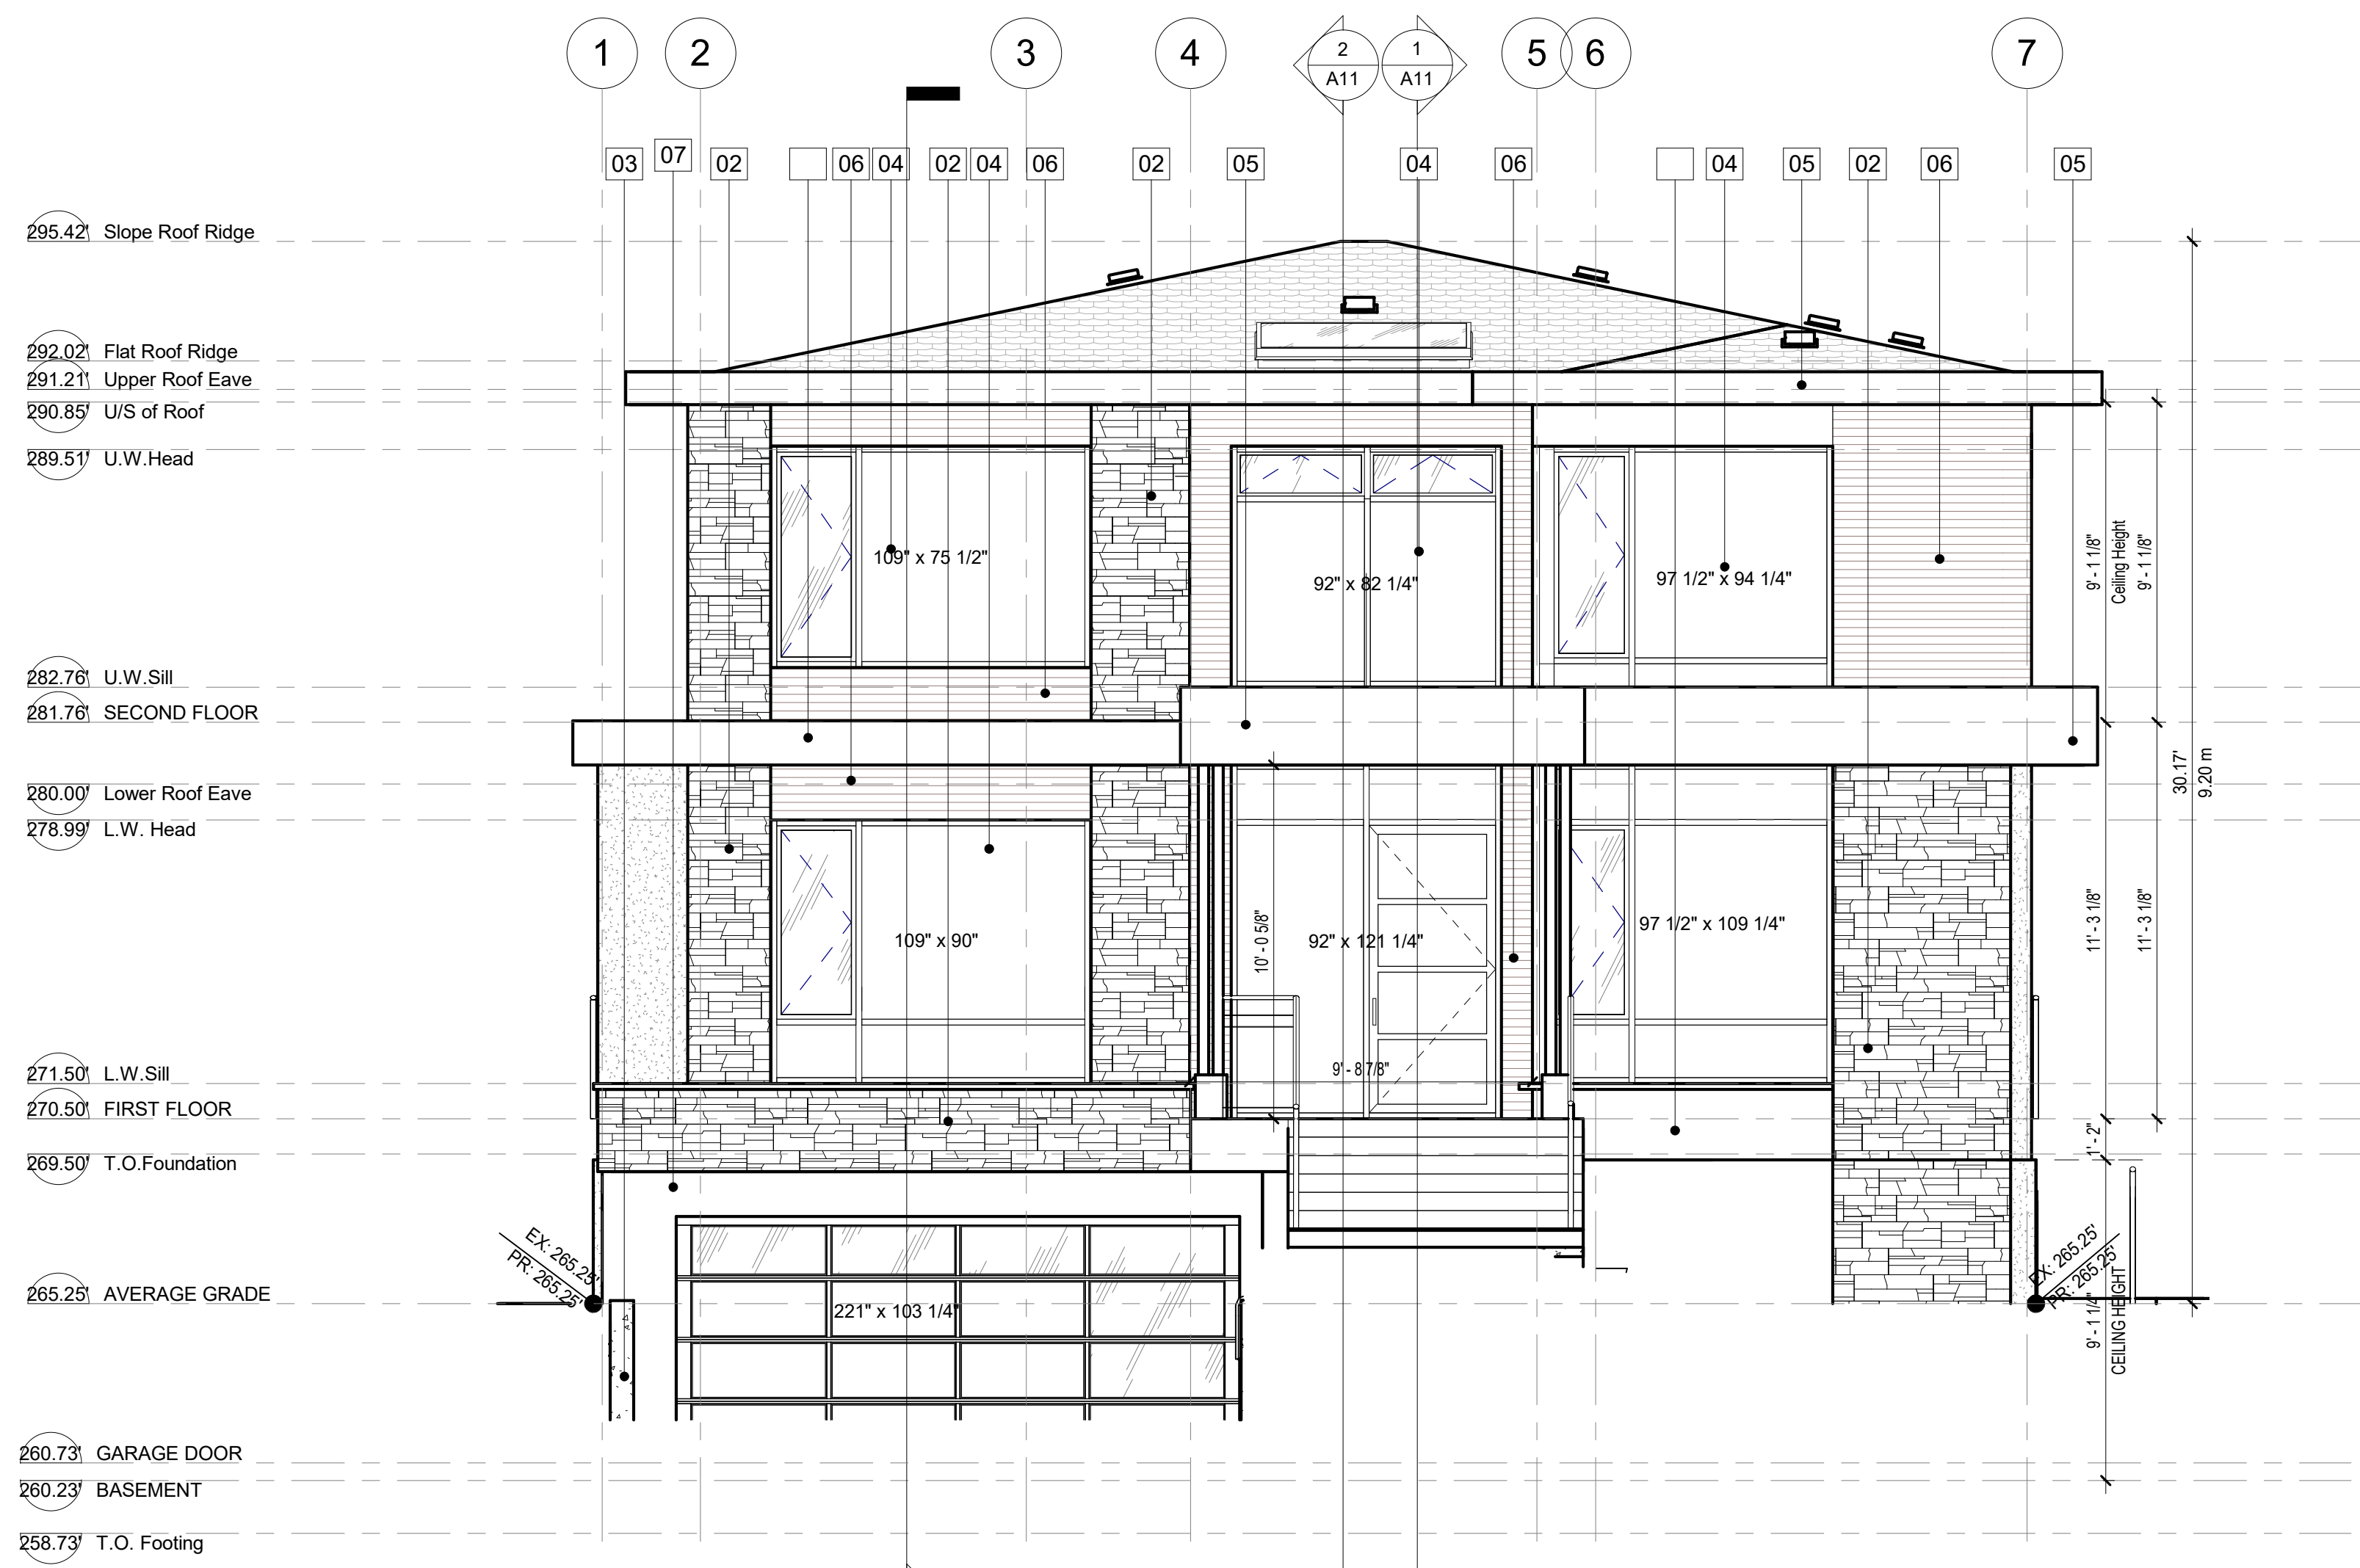

1 West Elevation
1/4" = 1'-0"

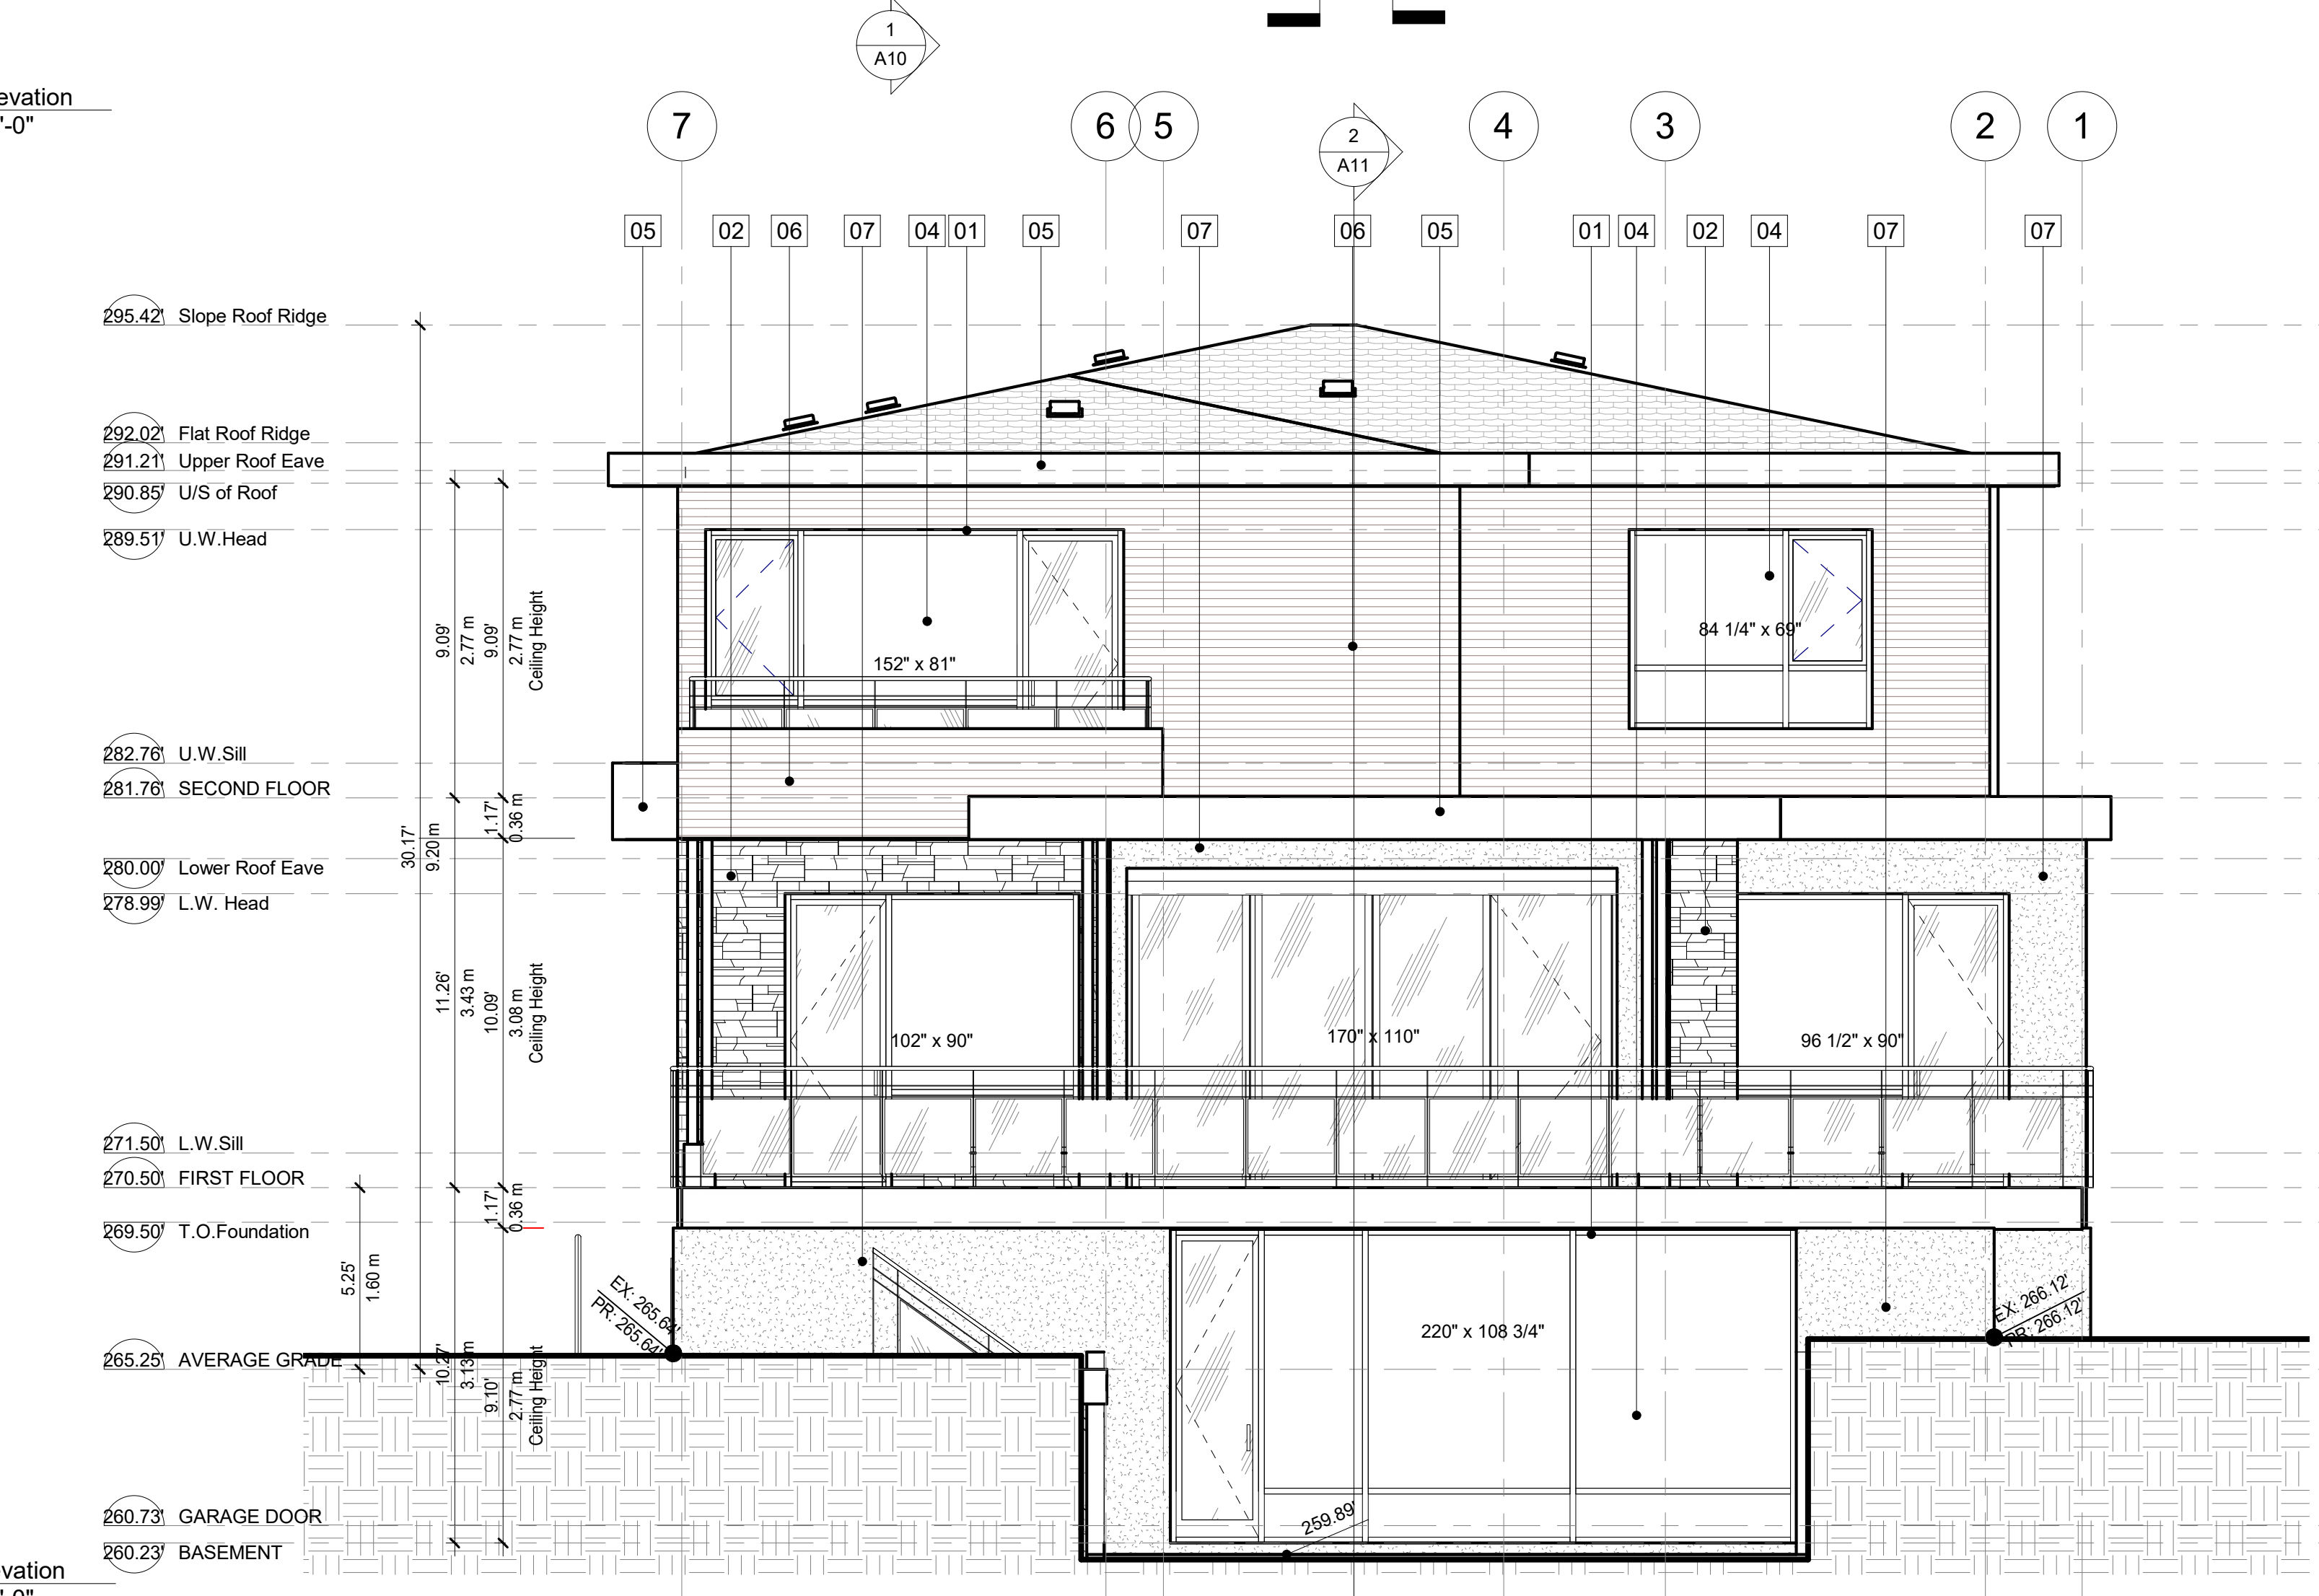

2 East Elevation
1/4" = 1'-0"

SPATIAL SEPARATION SCHEDULE
9.10.15.4 GLAZED OPENING IN EXPOSING BUILDING FACE

FACADE	EXPOSING BUILDING FACE AREA	LIMITING DISTANCE TO CLOSET WALL WITH GLAZING	WINDOW AREA	FACE SECTION /COMPARTMENT	MAX. % ALLOWED	% PROVIDED
EAST	1002.00 ft ² 93.09 m ²	43.00 ft 13.11 m	374.00 34.75	1002.00 93.09	100.00%	37.33%
WEST	1003.00 ft ² 93.18 m ²	60.00 ft 18.29 m	415.00 38.55	1003.00 93.18	100.00%	41.38%

MATERIAL LEGEND

MT	Material Description	COLOUR
01	THERMALLY BROKEN WINDOW MULLION	VINYL, CHARCOAL COLOUR
02	CALTURED STONE VENEER	TALUS HEWN STONE, TIGHT-FITTED, MORTAR JOINTS
03	CAST-IN -PLACE CONCRETE	ORIGINAL COLOUR
04	WINDOW GLAZING	CLEAR
05	PREFINISHED METAL FLASHING	CHARCOAL
06	TRESPA PURA, FLASH SIDING	PU08 ROMANTIC WALNUT
07	WALL STUCCO	GRAY

REV	DATE	DESCRIPTION	BY
1	2018-10-18	ISSUED FOR DEVELOPMENT PERMIT	AF
	YYYY-MM-DD	REVISION / DRAWING ISSUE	REVIEW

PROJECT
KEVIN PLACE
4330 KEVIN PLACE, VANCOUVER, B.C.

DRAWING TITLE
ELEVATIONS - WEST & EAST

DRAWING ISSUE
ISSUED FOR DEVELOPMENT PERMIT

PROJECT NO.	PLOT DATE	DRAWN	REVIEWED
17183	OCT. 18, 2018	NN	AF
DRAWING NO.	SCALE		
A09	1/4" = 1'-0"		
			REVISION
			1