



CONTEXT PLAN
SCALE - N.T.S

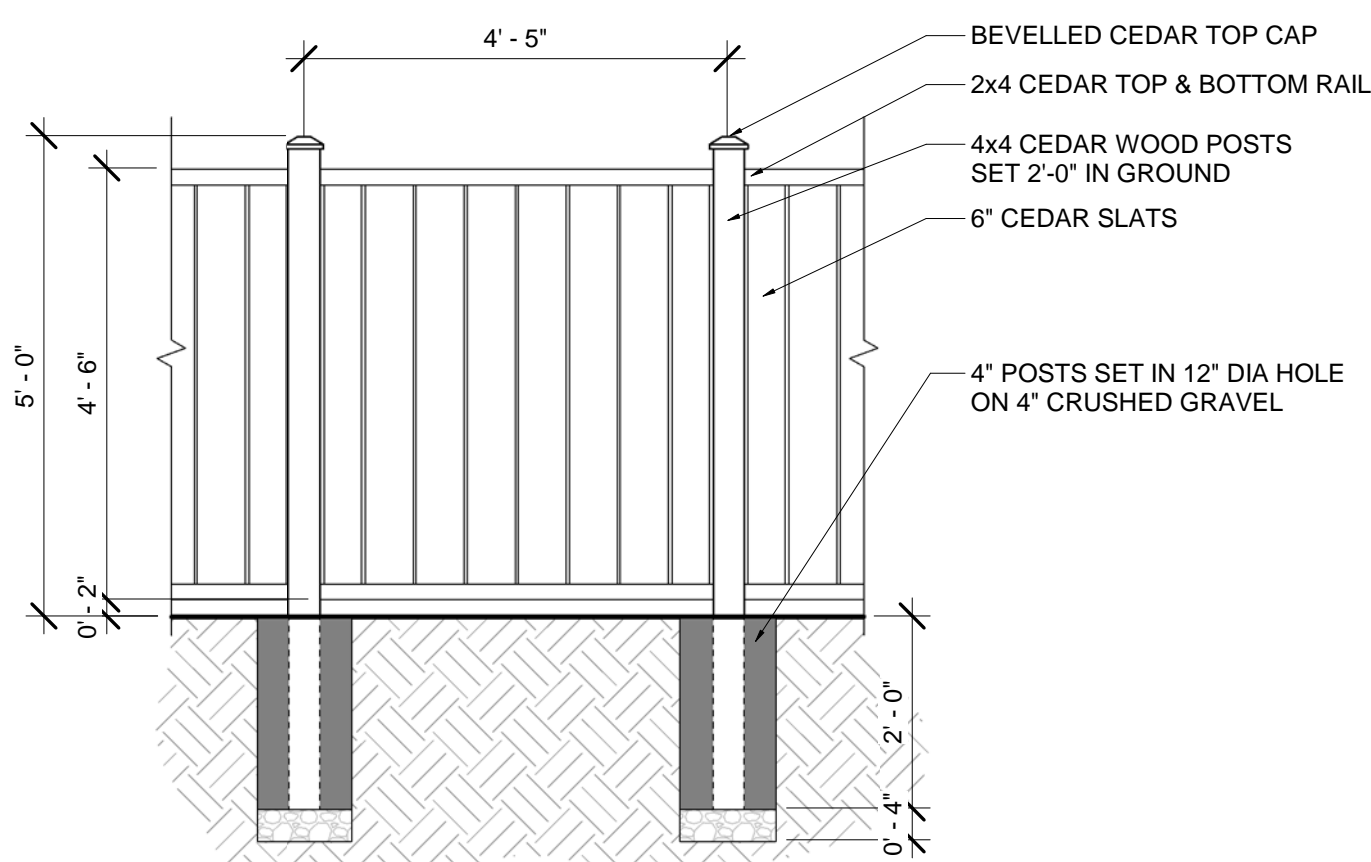


NOTE:
- MAX FENCE HEIGHT = 6'-0"

1 NEW FENCE PROFILE @ REAR PROPERTY LINE
DP1.01 SCALE - 1/2" = 1'-0"

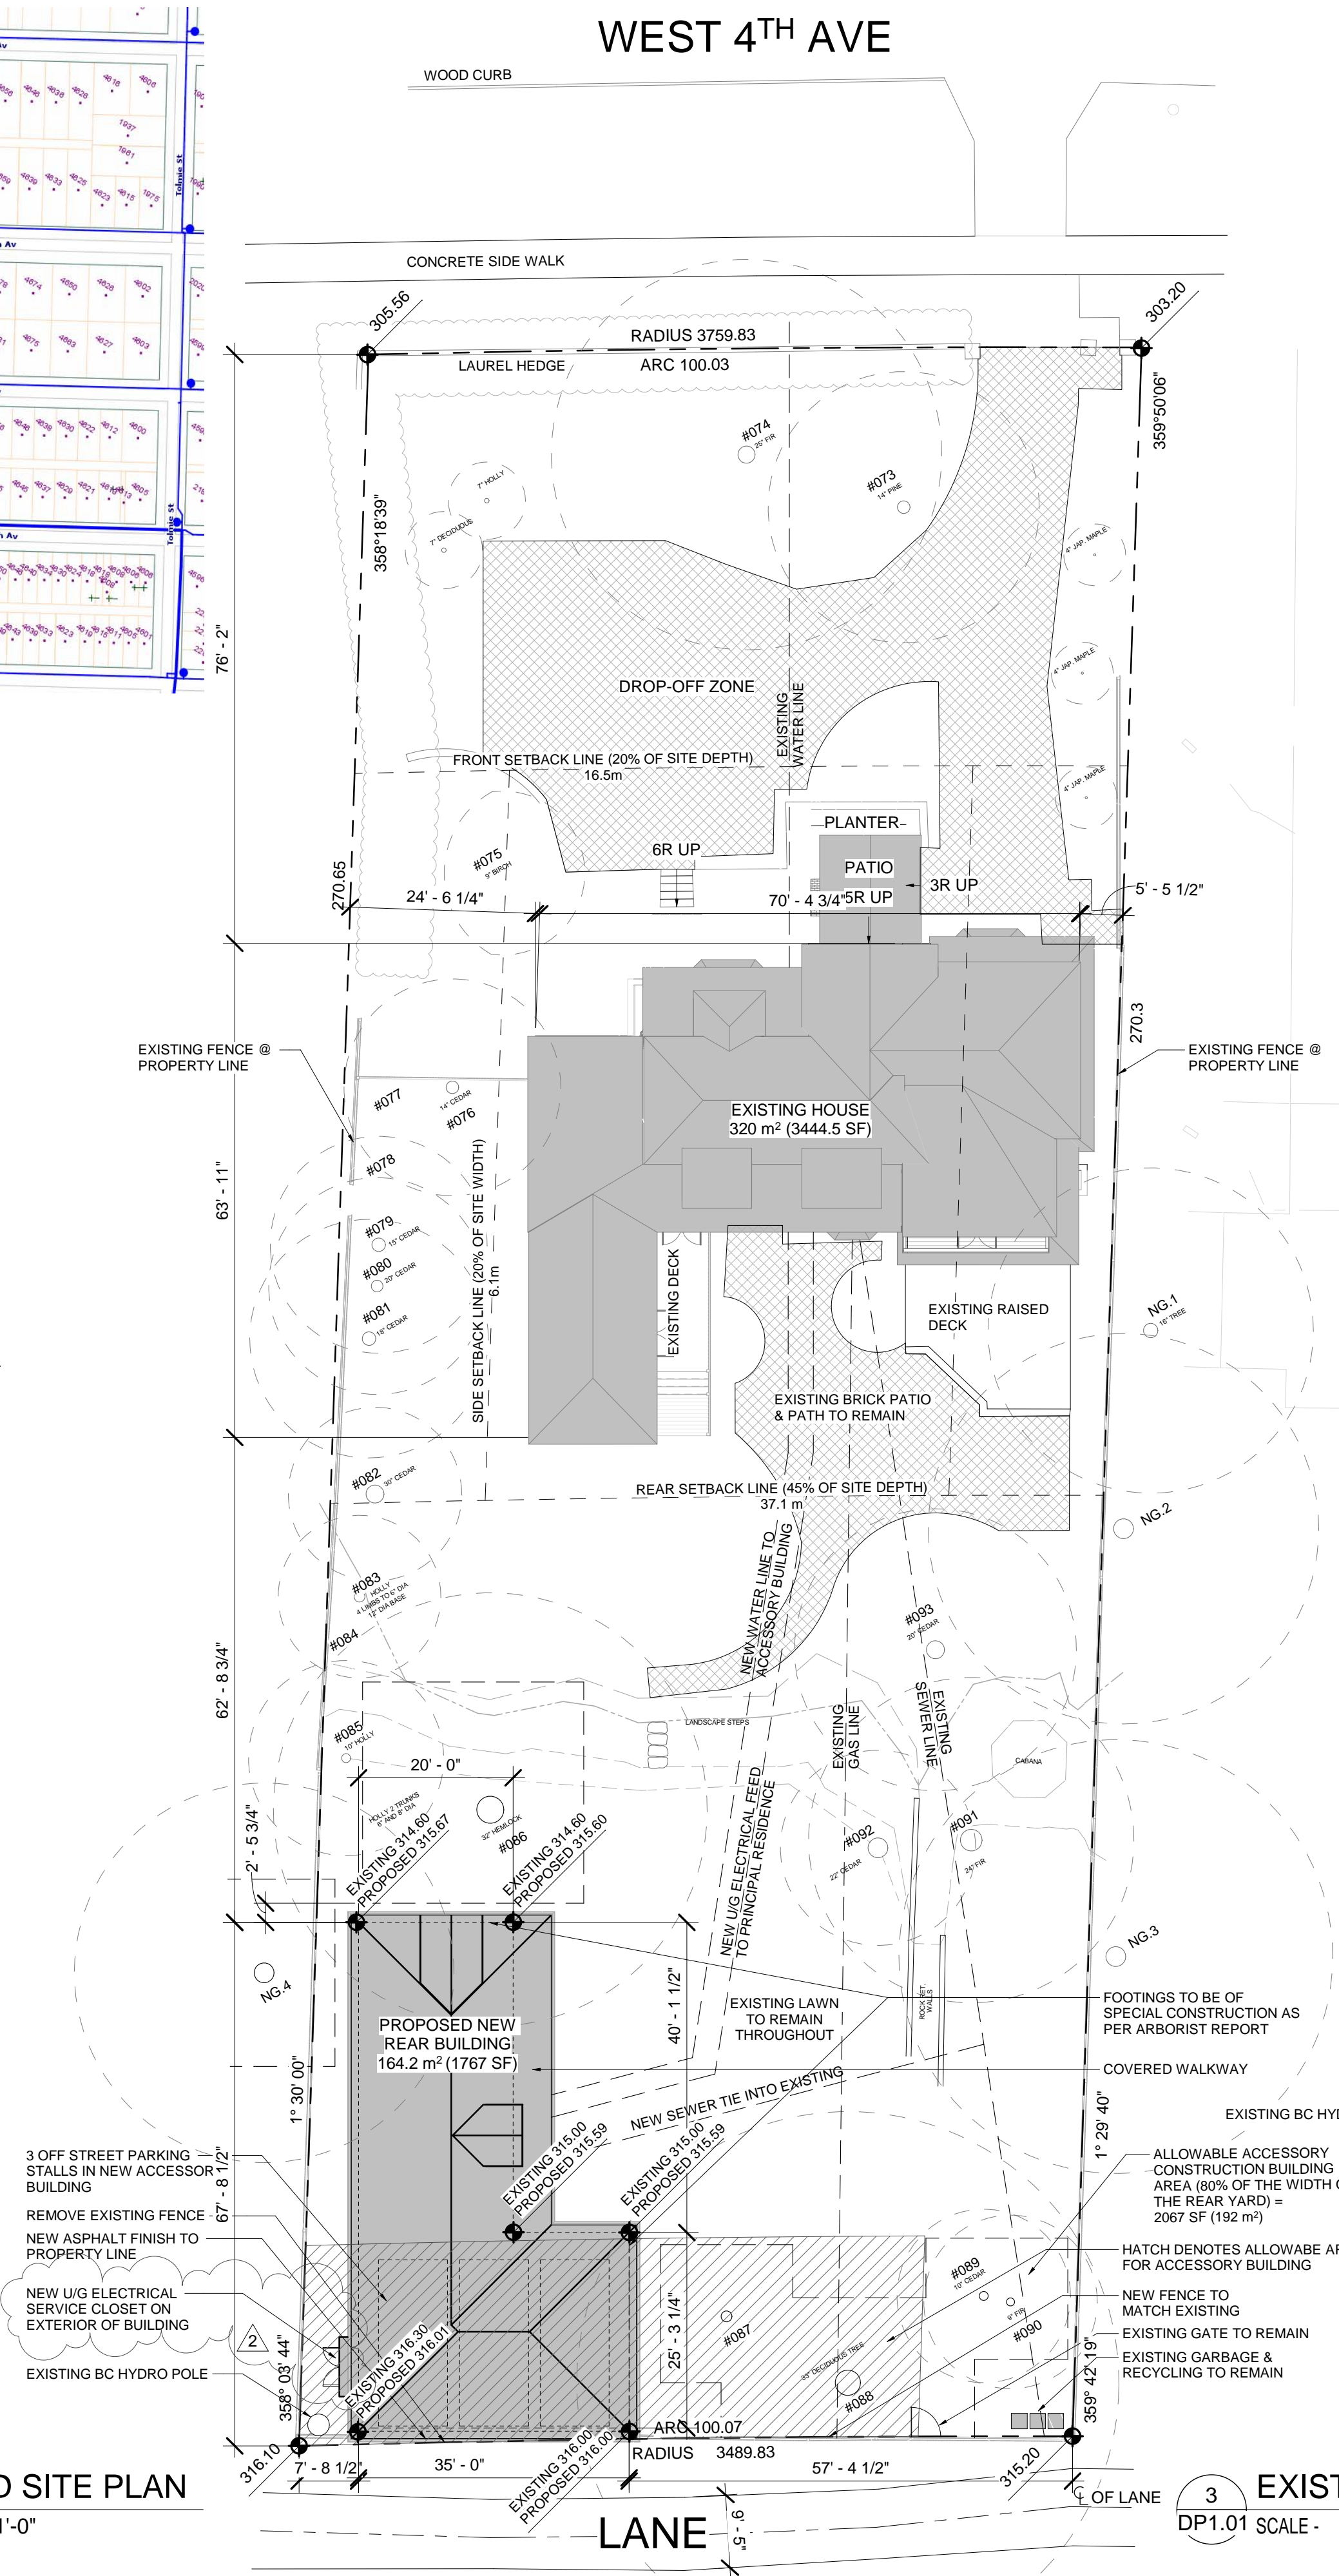

2 PROPOSED SITE PLAN
DP1.01 SCALE - 1/16" = 1'-0"

3 EXISTING SURVEY
DP1.01 SCALE - 1/16" = 1'-0"

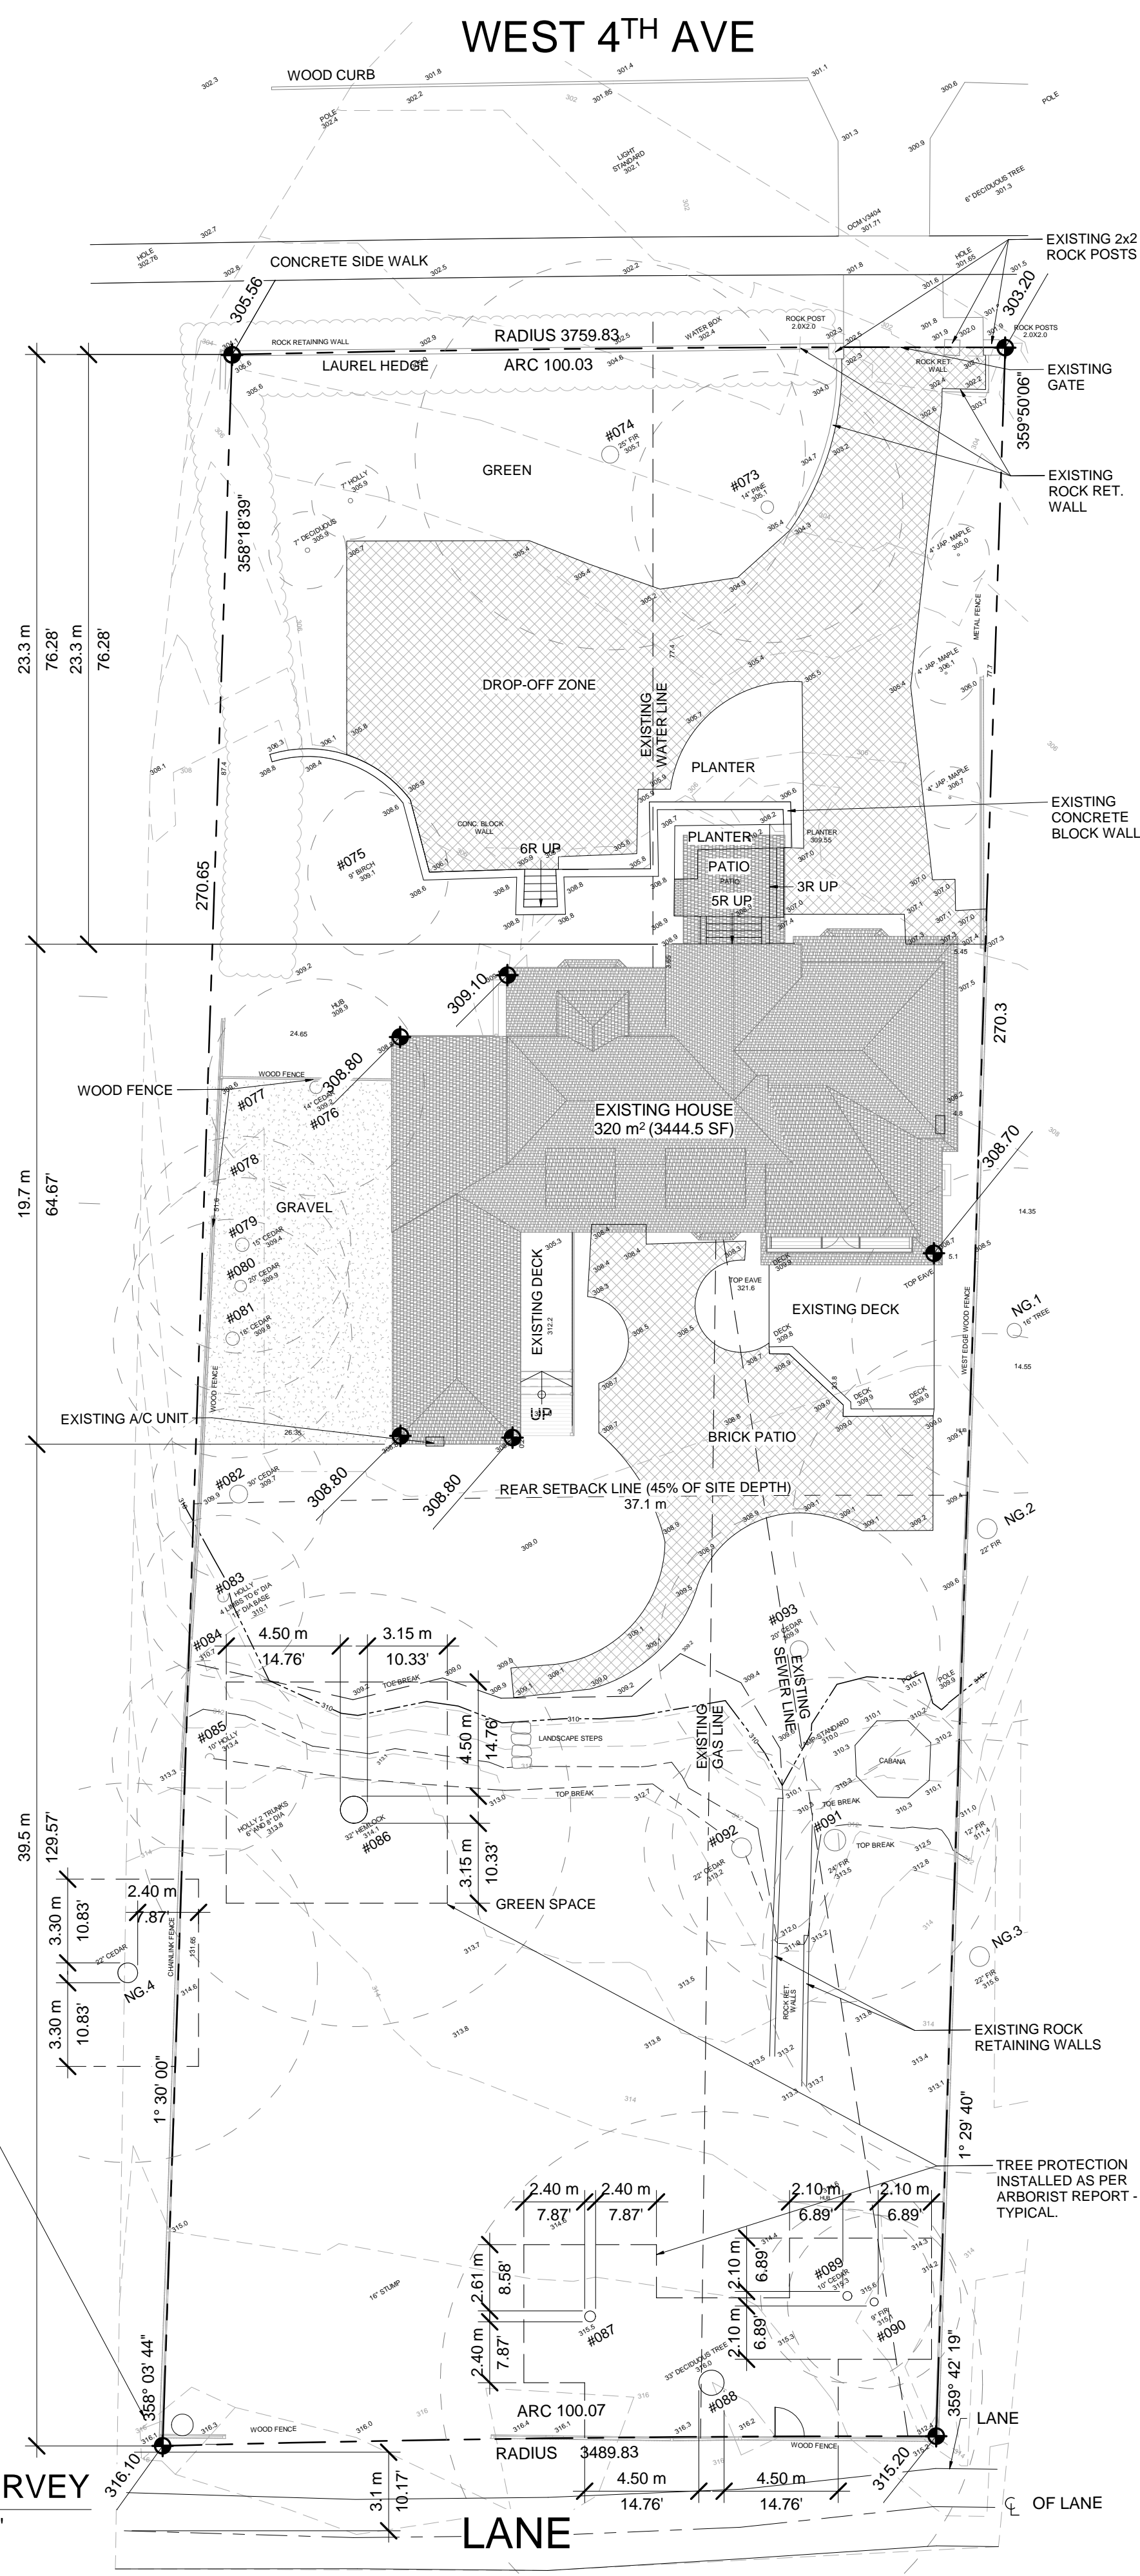


THIS DRAWING MUST NOT BE SCALED. THE GENERAL CONTRACTOR SHALL VERIFY ALL DIMENSIONS, DATUMS AND LEVELS PRIOR TO COMMENCEMENT OF WORK. ALL ERRORS AND OMISSIONS MUST BE REPORTED IMMEDIATELY TO THE CONSULTANT. THIS DRAWING IS TO BE USED IN CONJUNCTION WITH ALL OTHER DRAWINGS AND SPECIFICATIONS. VARIATIONS AND MODIFICATIONS TO WORK SHOWN SHALL NOT BE CARRIED OUT WITHOUT WRITTEN PERMISSION FROM THE CONSULTANT. THIS DRAWING IS THE EXCLUSIVE PROPERTY OF THE CONSULTANT AND CANNOT BE REPRODUCED, COPIED, OR LOANED WITHOUT PERMISSION OF THE CONSULTANT.

CLIENT:
RAN YAAR CONSTRUCTION
2602-1089 QUEBEC ST
VANCOUVER, BC V6A 4H2
604.839.8394
ran@ranyaarconstruction.com

CONSULTANT: DRAWING
PARALLEL
REGISTERED ARCHITECTURAL TECHNOLOGIST ASSOCIATES OF THE ARCHITECTURAL INSTITUTE OF BC
807-318 HOMER ST. VANCOUVER, BC. 604.669.1300 F. 604.669.1303

2	2018JUN07	RE-ISSUED FOR DEVELOPMENT PERMIT
1	2018MAY14	ISSUED FOR DEVELOPMENT PERMIT
NO	DATE	DESCRIPTION

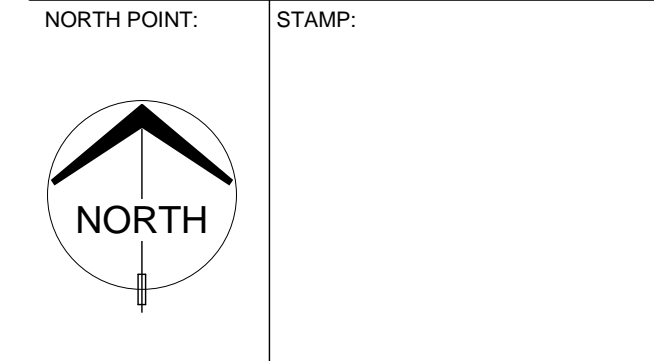

PROJECT:
ACCESSORY BUILDING
4738 WEST 4TH AVENUE
VANCOUVER, BC

DRAWING:
SITE & SURVEY PLAN

PROJECT NO: T17046.02	SCALE: As indicated
START DATE: 05/02/18	DRAWN BY: Author
FORMAT: 34"x22"	CHECKED BY: Checker

SHEET NUMBER:
DP1.01