




THIS DRAWING MUST NOT BE SCALED. - THE GENERAL CONTRACTOR SHALL VERIFY ALL DIMENSIONS, DATINGS AND LEVELS PRIOR TO COMMENCEMENT OF WORK. ALL ERRORS AND OMISSIONS MUST BE REPORTED IMMEDIATELY TO THE DESIGNER - VARIATIONS AND MODIFICATIONS TO WORK SHOWN SHALL NOT BE CARRIED OUT WITHOUT WRITTEN PERMISSION FROM THE DESIGNER - THIS DRAWING IS THE EXCLUSIVE PROPERTY OF THE DESIGNER AND CAN BE REPRODUCED ONLY WITH THE PERMISSION OF THE DESIGNER. IN WHICH CASE THE REPRODUCTION MUST BEAR THEIR NAME AS THE DESIGNER.

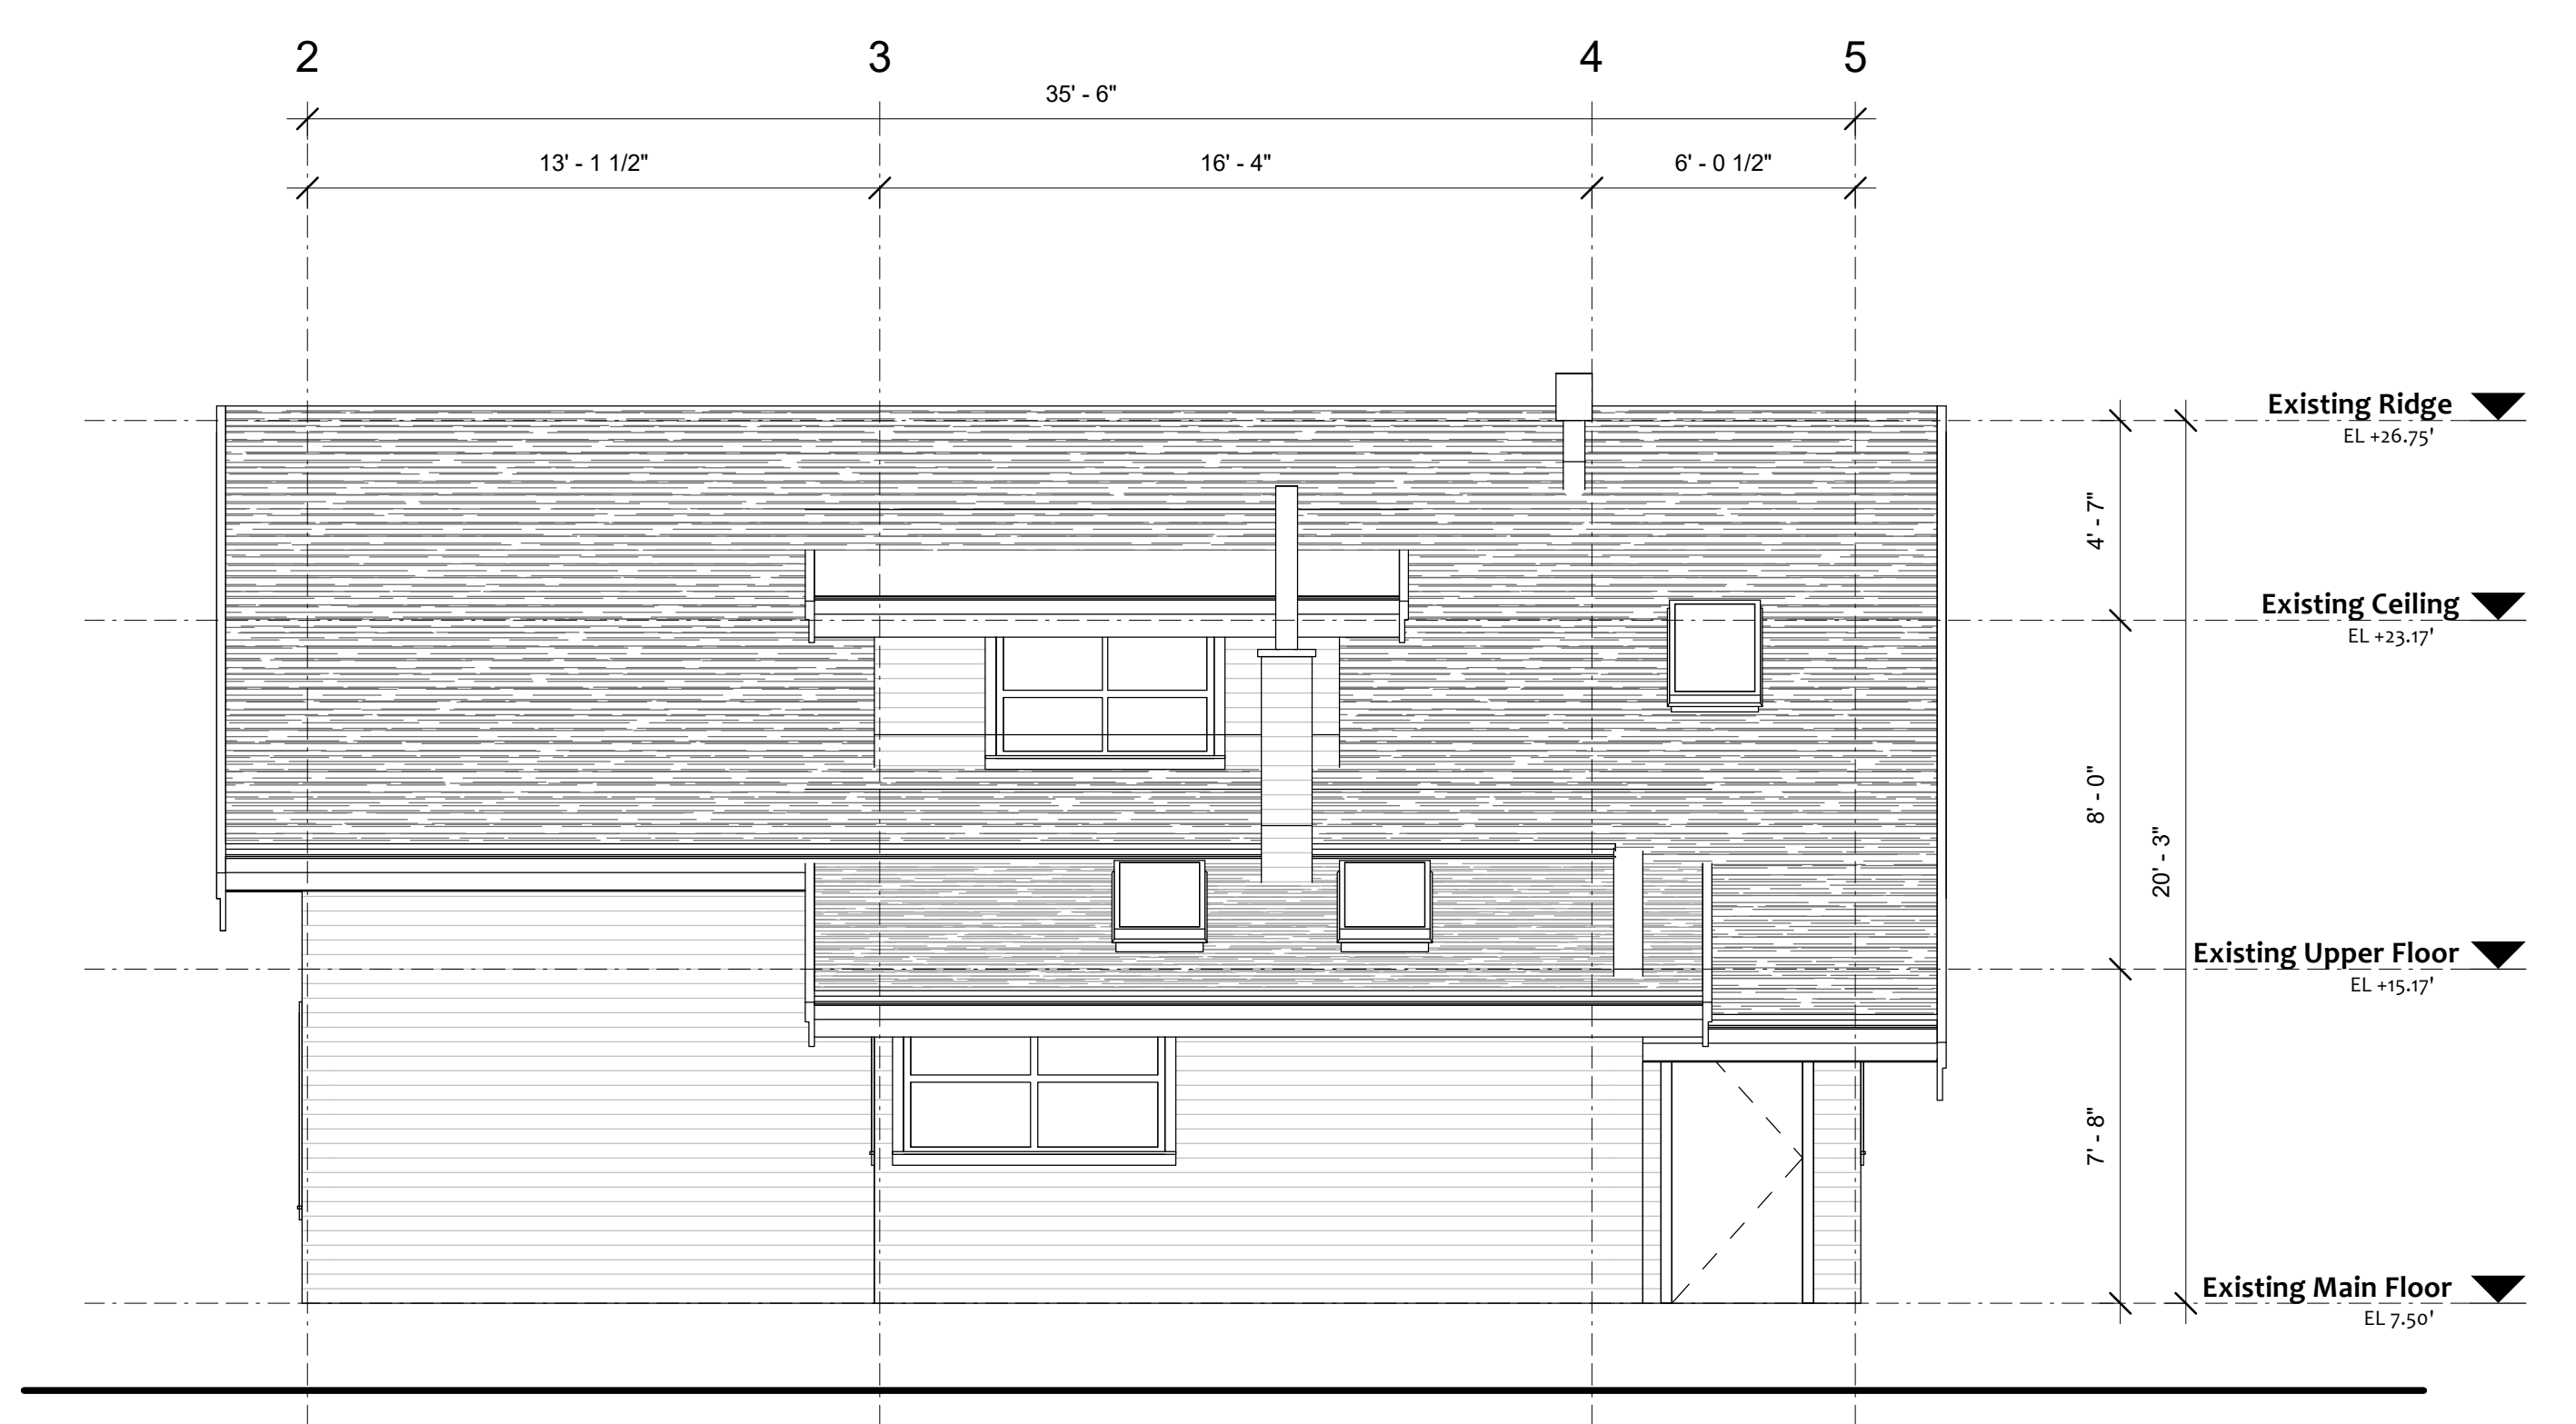


1 Existing East Elevation
1/4" = 1'-0"

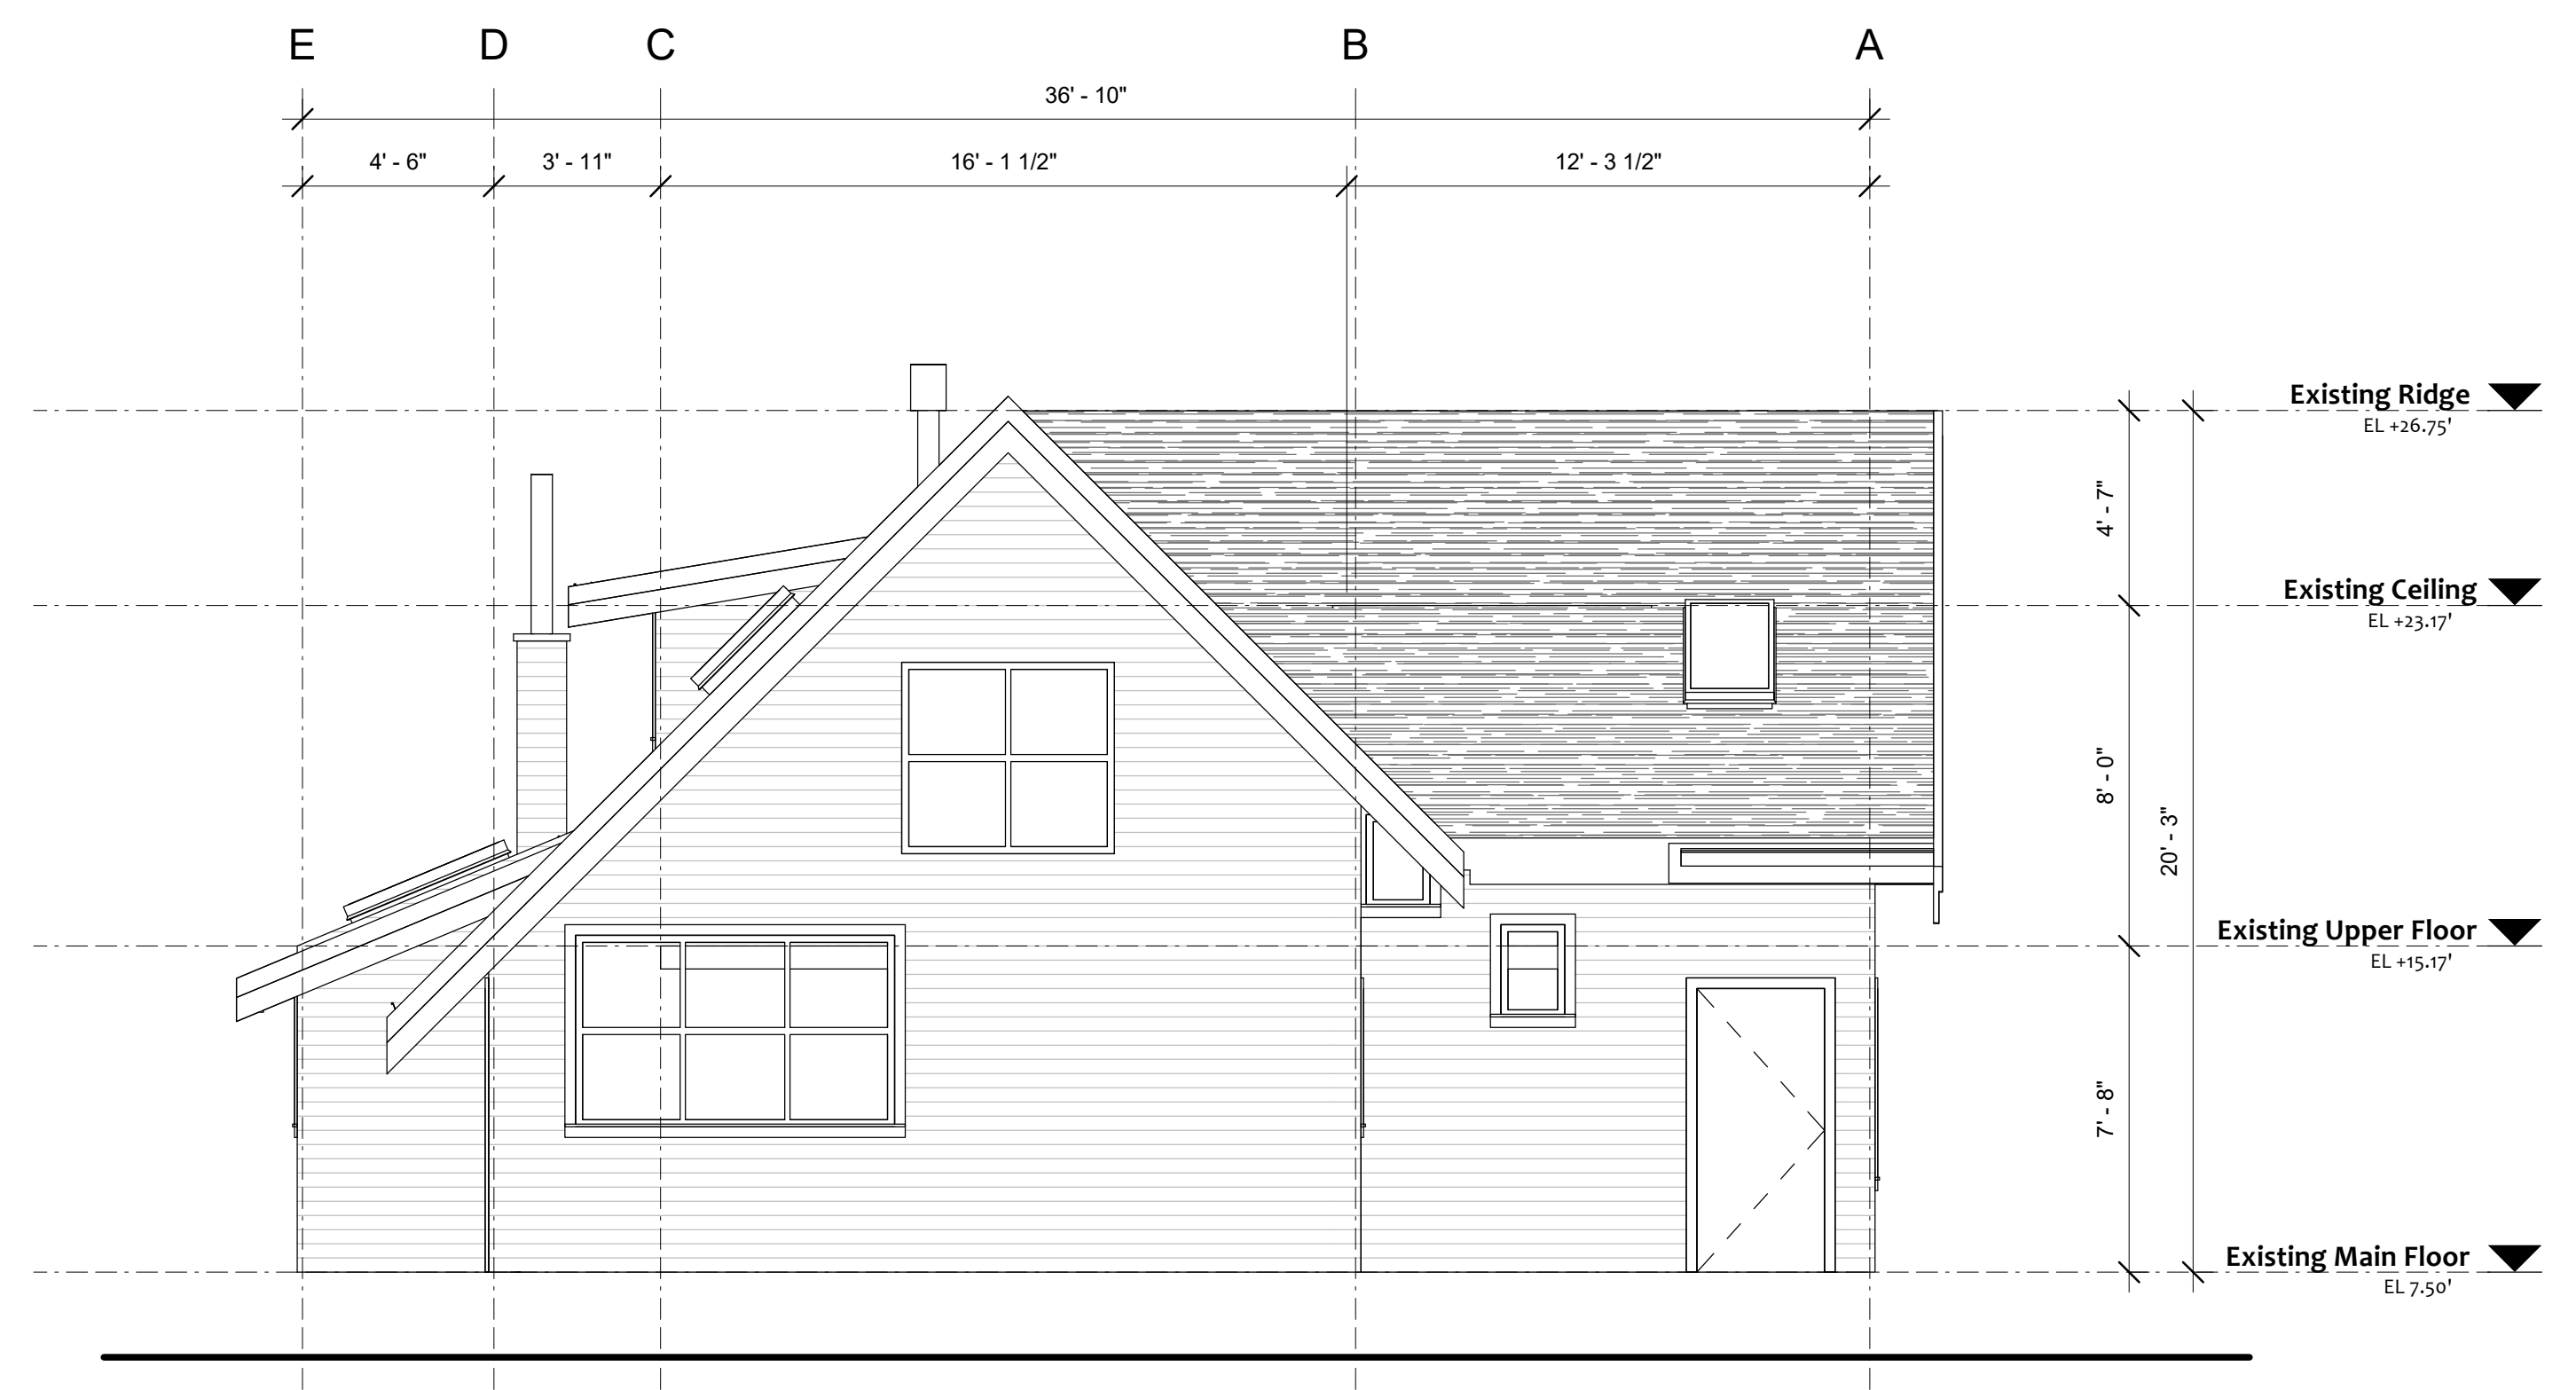

2 Existing North Elevation
1/4" = 1'-0"

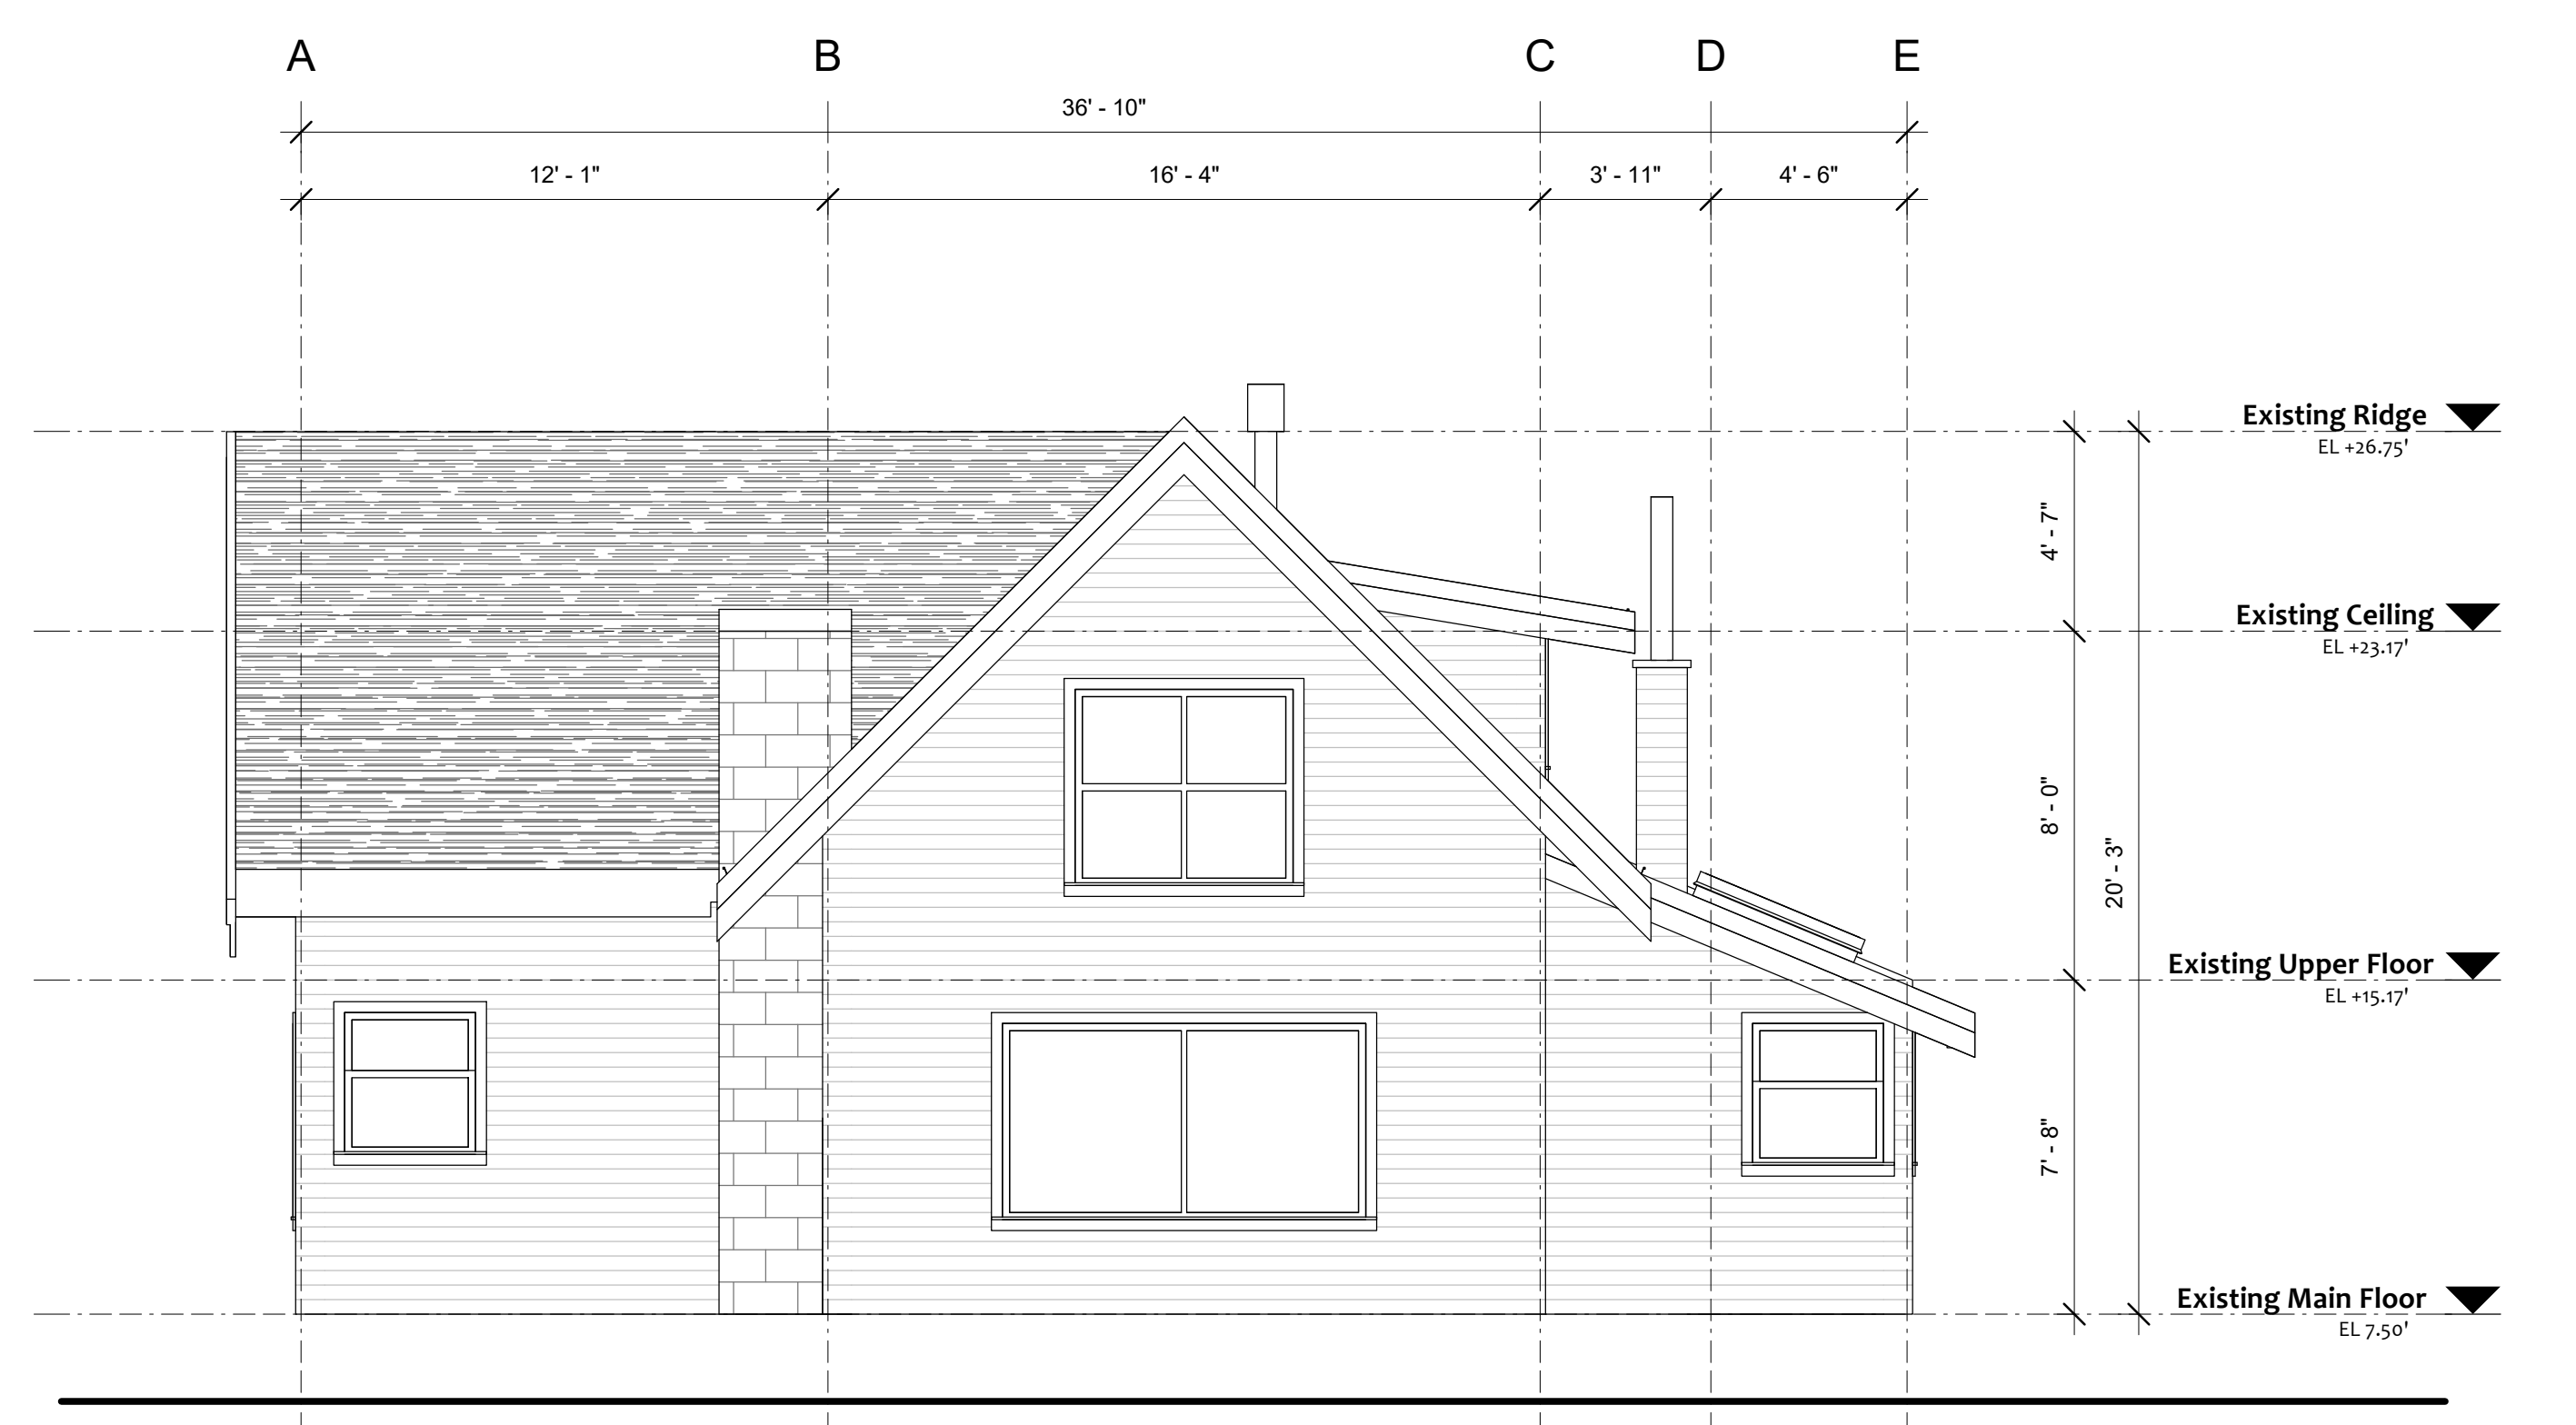

3 Existing South Elevation
1/4" = 1'-0"

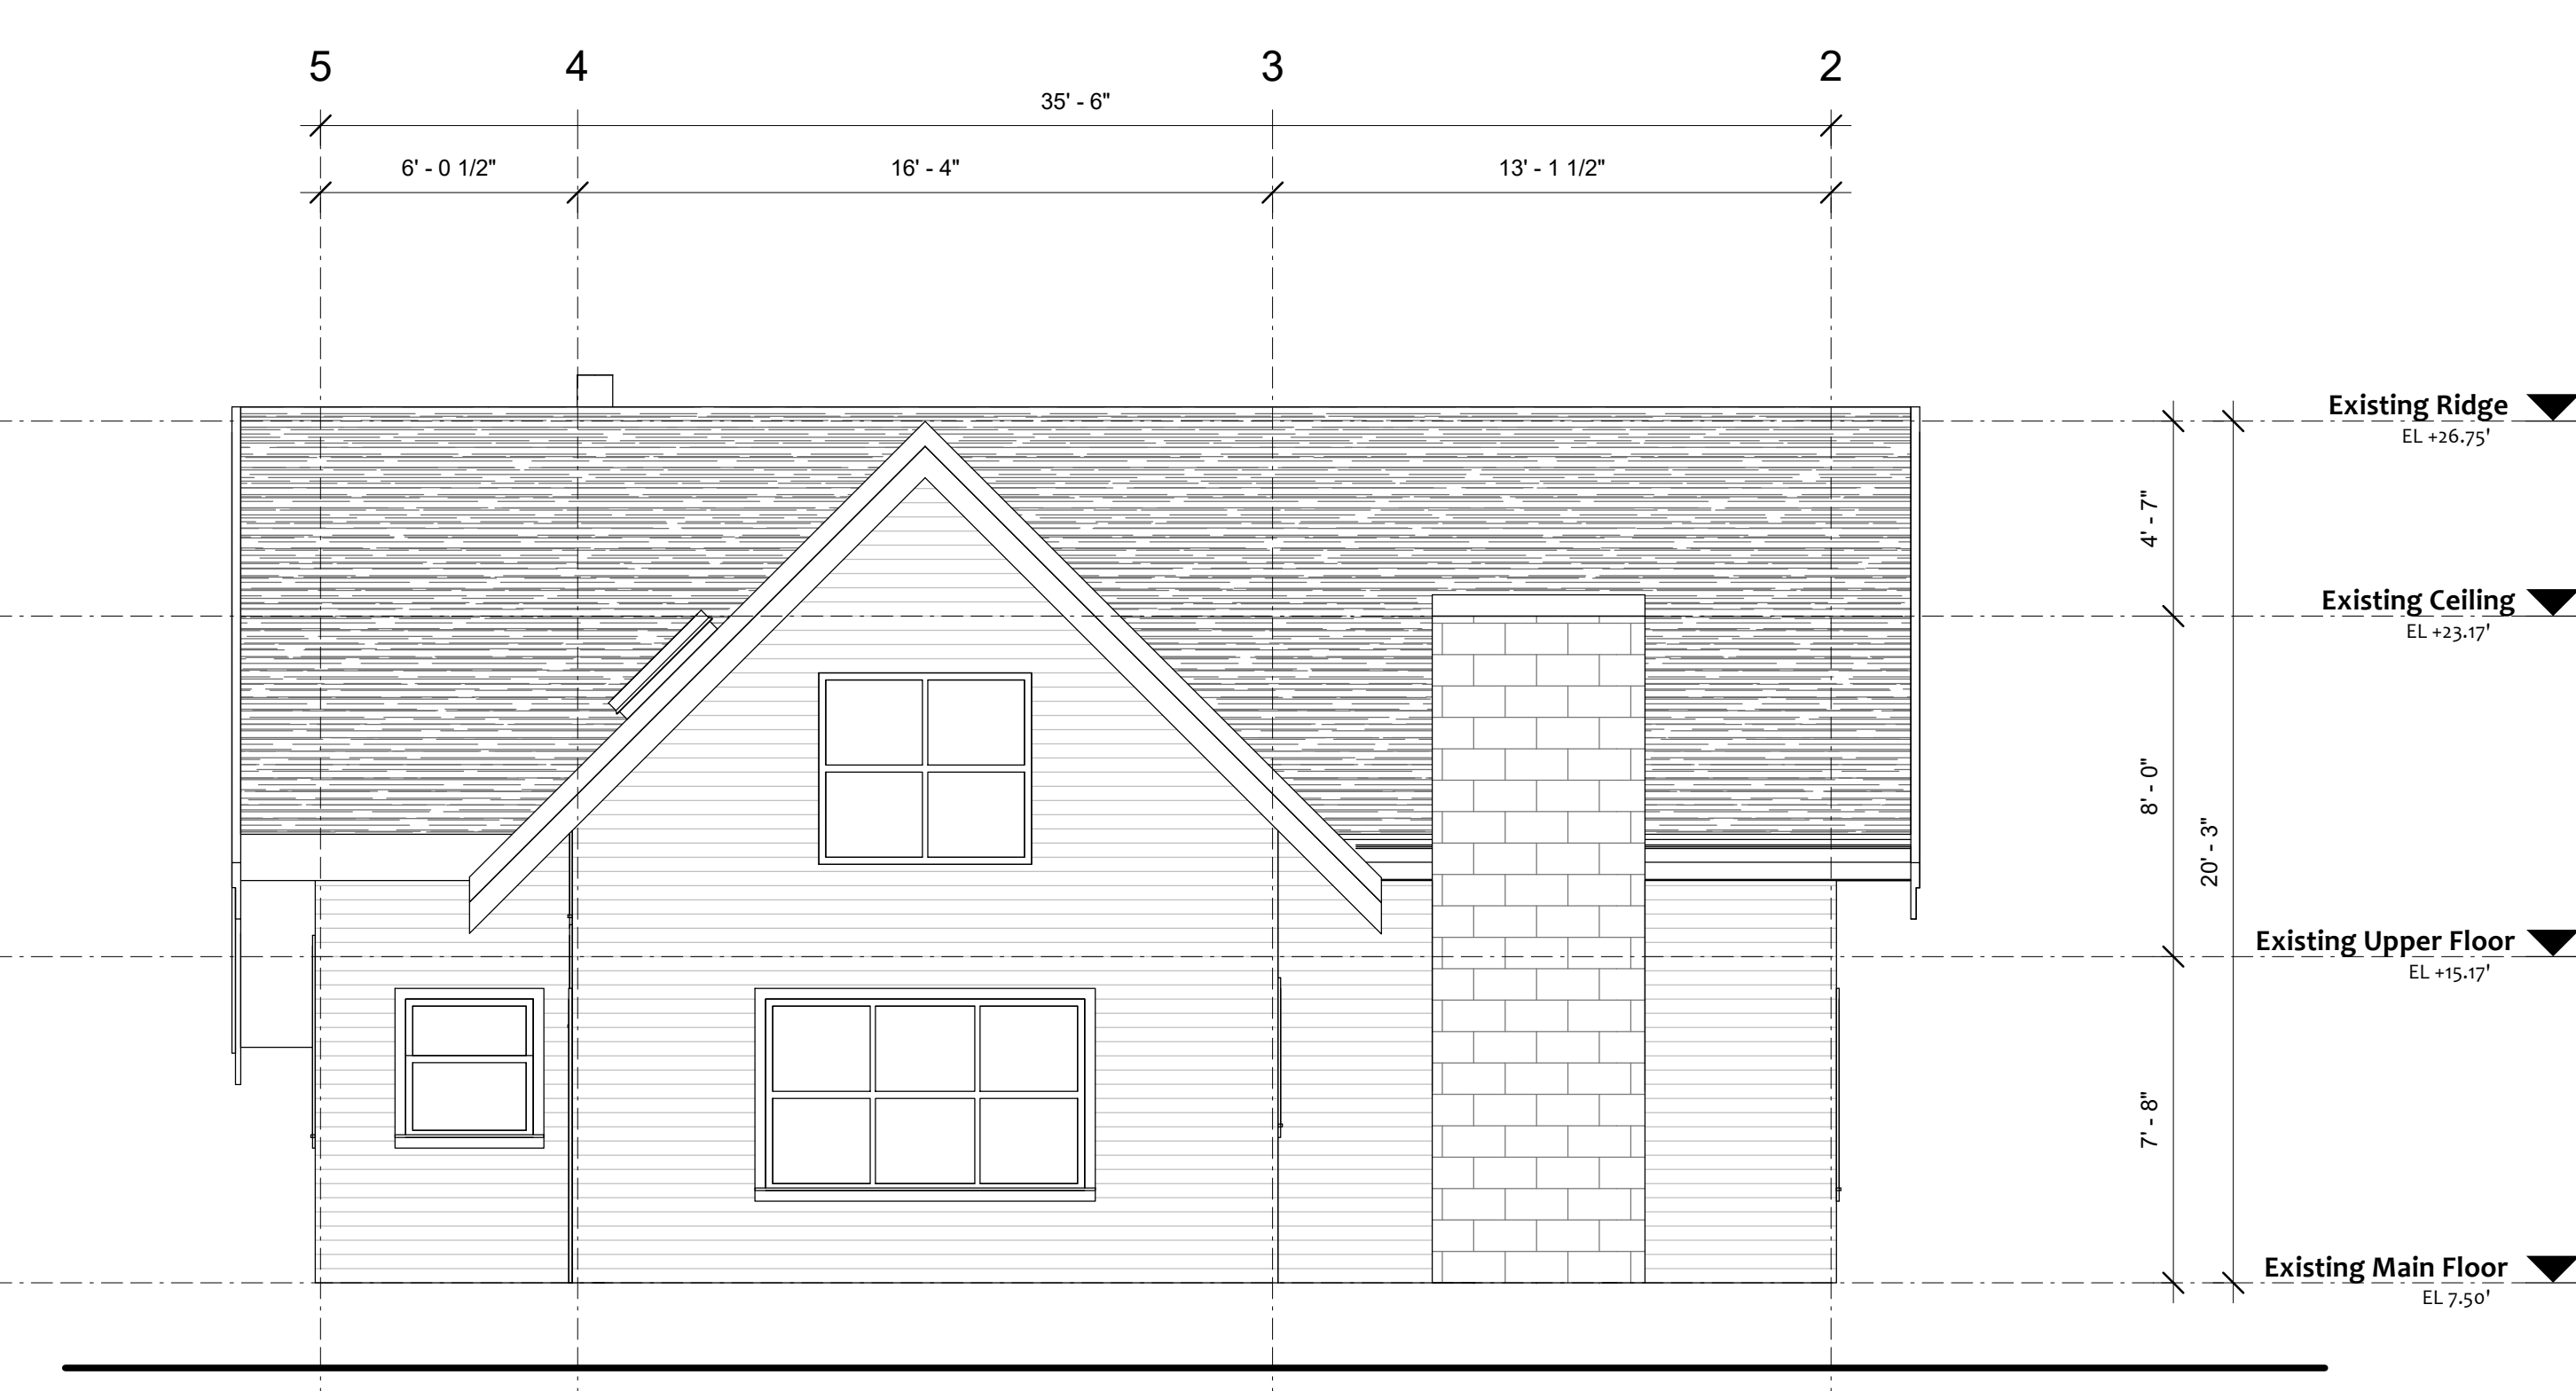

4 Existing West Elevation
1/4" = 1'-0"

No	Revision Notes	Date

No	Issue description	Date
1	Issued to Client Review	OCT. 23.2018
2	Issued for DP Submission	June 18.2019

Client
.

HALEX Architecture
368 East 25th Street, North Vancouver, BC, V1L 1J8
604.983.9909
www.kgharchitecture.com

Drafter
Amatak Design Studio
Pk. 666-7106-6667
Email: Amatak@gsi@gmail.com

INFILL HOUSE ALTERATIONS

7226 Balaclava St., Vancouver, BC

Date: 10/23/18	Scale: 1/4" = 1'-0"
Drawn By: STC	Project No:
Checked By: KH	Approval Date:

EXISTING ELEVATIONS

Drawing Number
A4

REV No.	
---------	--