


FRASER

PRINCE ALBERT

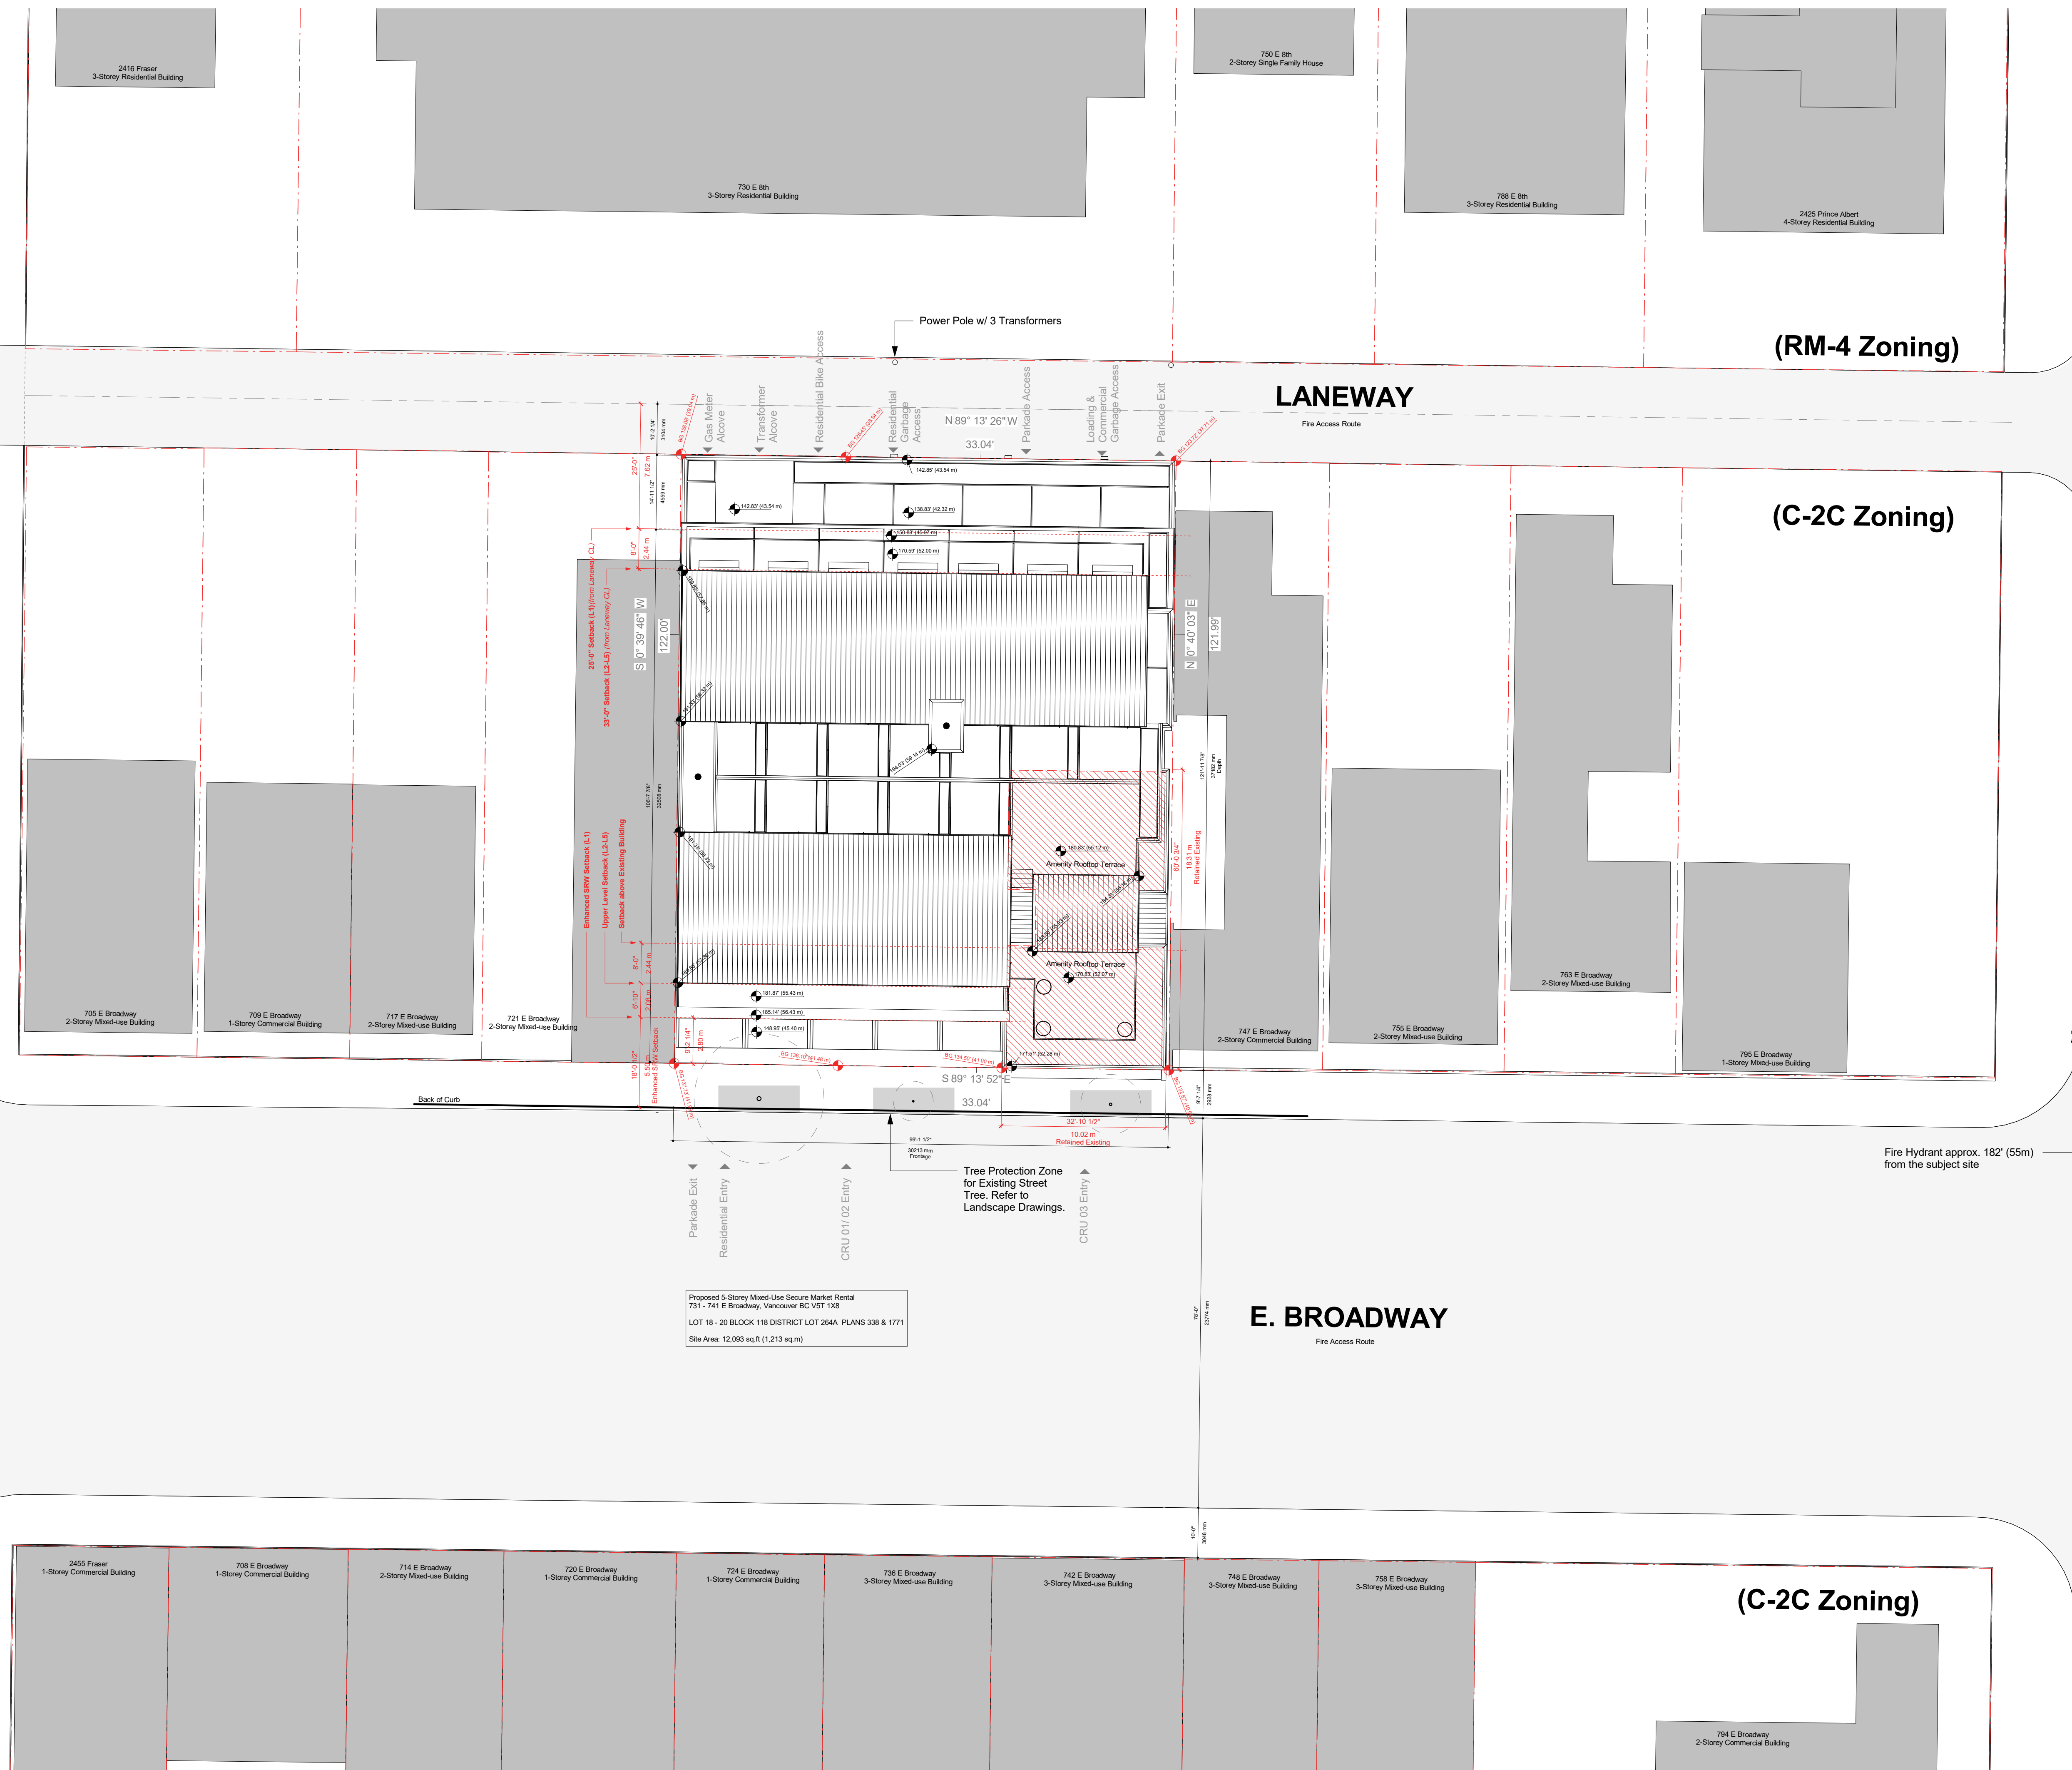

Proposed 5-Storey Mixed-Use Secure Market Rental
 731 - 741 E Broadway, Vancouver BC V6T 1J8
 LOT 16 - 20 BLOCK 118 DISTRICT LOT 264A PLANS 338 & 1771
 Site Area: 12,093 sq R (1,213 sq m)

COPYRIGHT:
 This drawing and all copyright herein are the sole and exclusive property of Gair Williamson Architects. Reproduction or use of this drawing in whole or in part, by any means, in any way whatsoever without the prior written consent of Gair Williamson Architects is strictly prohibited.

NOTES:
 All Drawings in this set to be read in conjunction with each other. Any errors or discrepancies to be reported to the Architect before commencing work.
 All Dimensions to be confirmed on site.
 Contractors are responsible to ensure that all work is executed to the requirements of the appropriate Building Code Authority.

3 DP Application # _____ 2019.06.11 DATE
 SUBMISSION # _____

GAIRWILLIAMSONARCHITECTS
 235 - 209 CARRALL STREET VANCOUVER BC V6B 2J2 CANADA
 T 604 648 2626 W www.gwarchitects.ca

RAYMAR REALTY LTD
 741 E BROADWAY VANCOUVER, BC V6T 1J8 CANADA
 T 604 341 0702 www.raymarrealty.com

PROJECT:
 731 - 745 E Broadway

DRAWING TITLE:
 Site Plan

DRAWN: Author REVIEWED: Checker

SCALE:
 1/16" = 1'-0"

PROJECT NO.: 1607 REVISION: 3

DRAWING NO.:

A101

