




SHADOW STUDY March 20 10:00 am

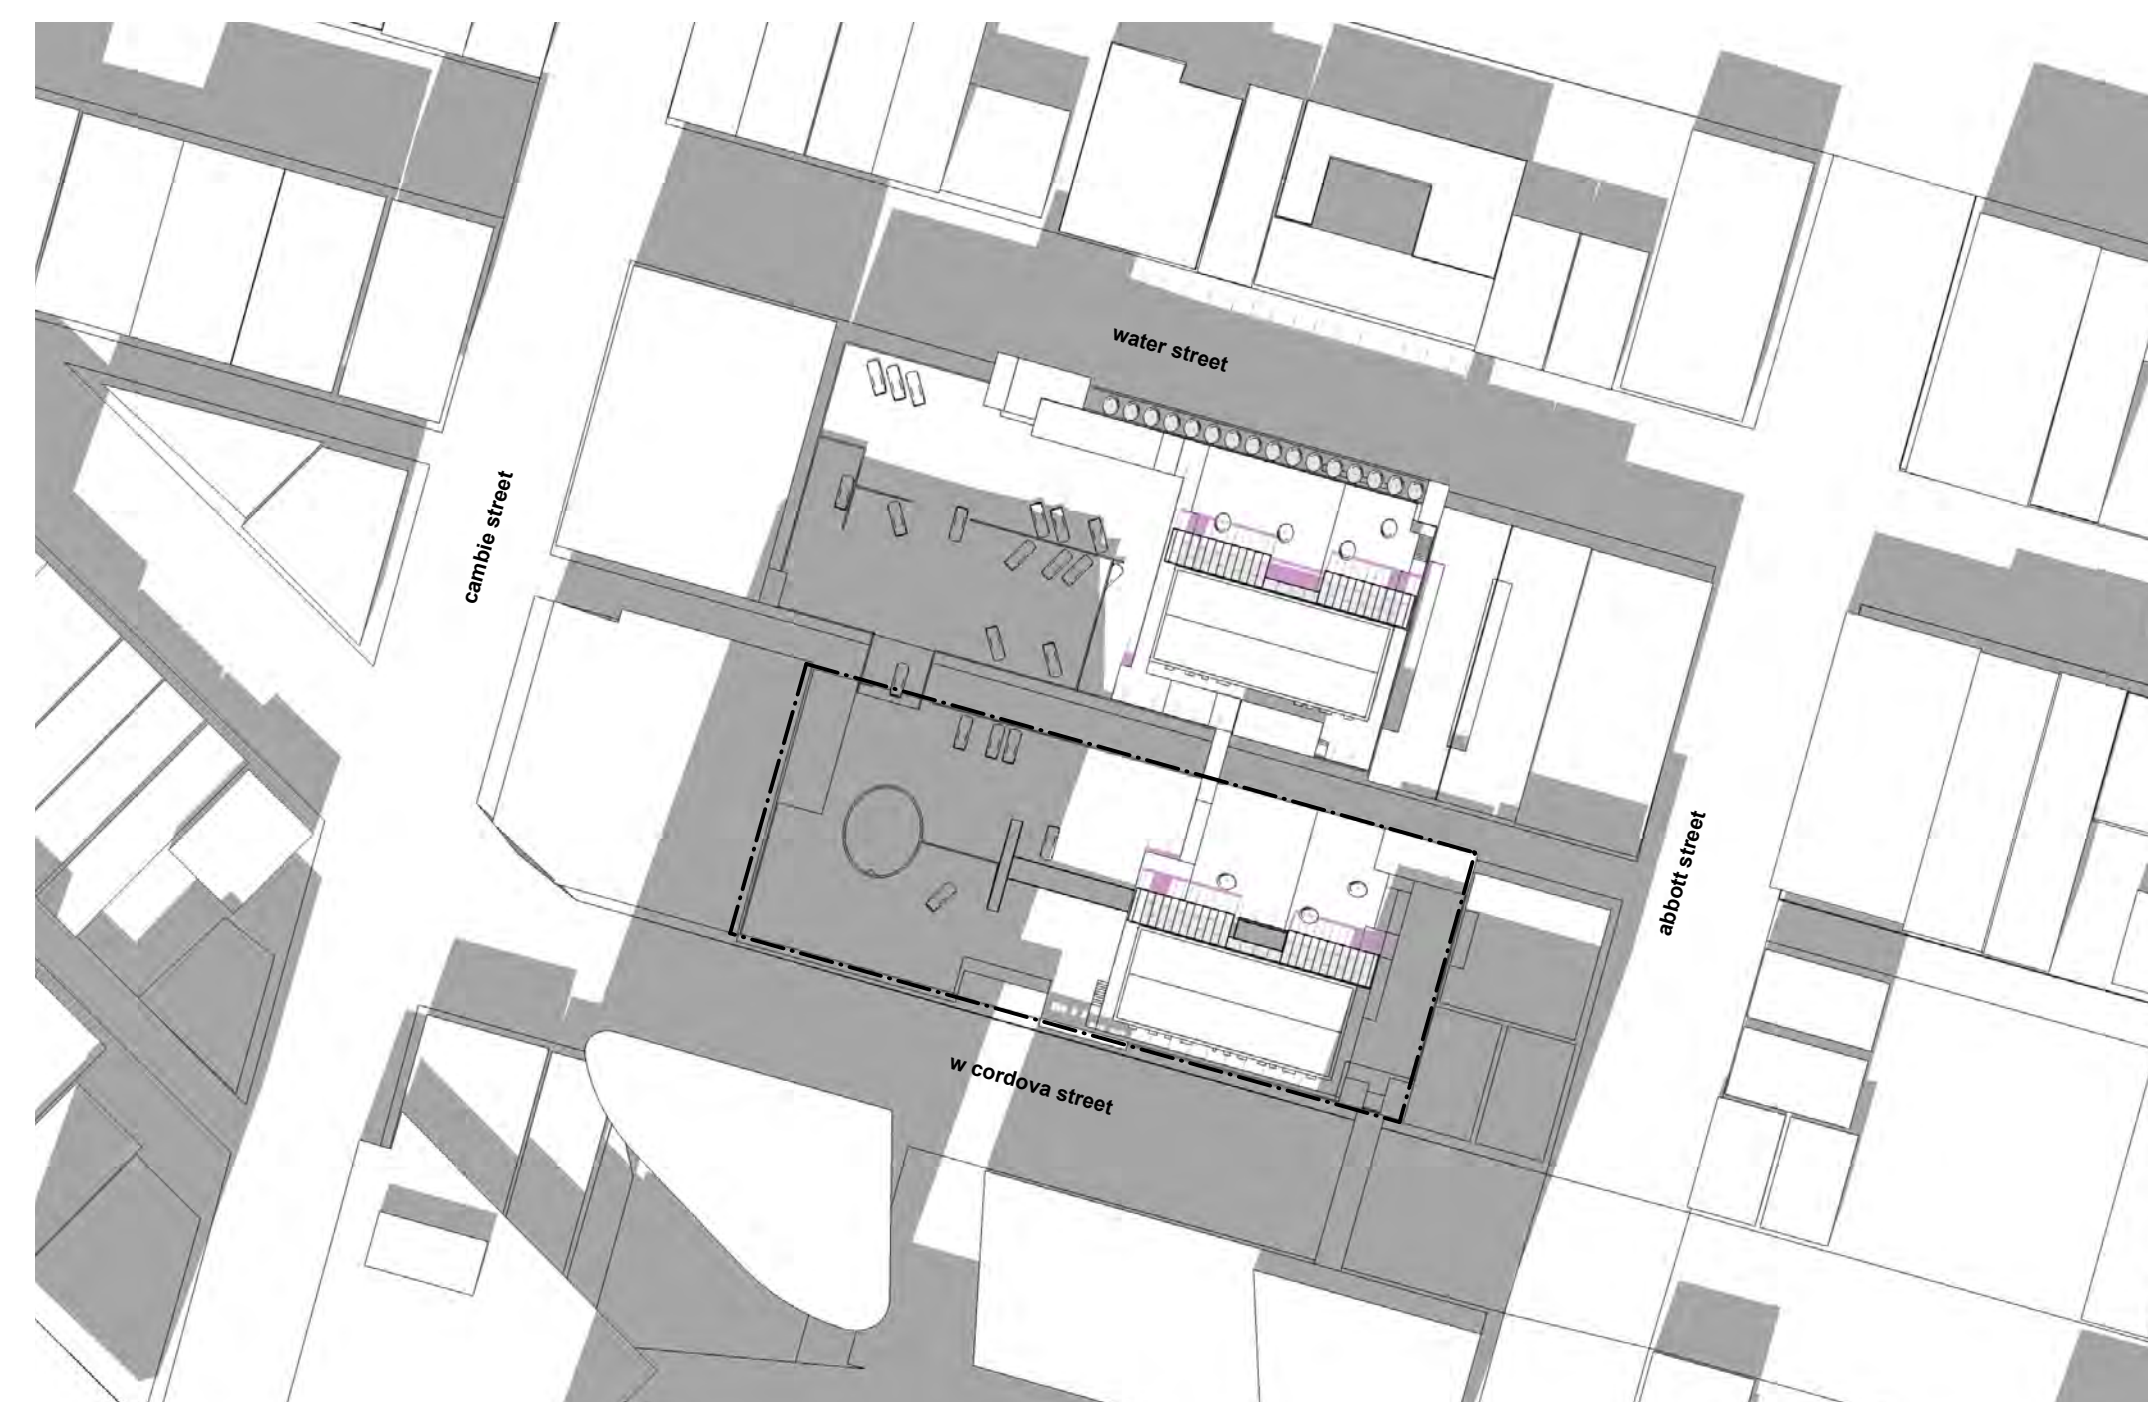

SHADOW STUDY March 20 12:00 pm

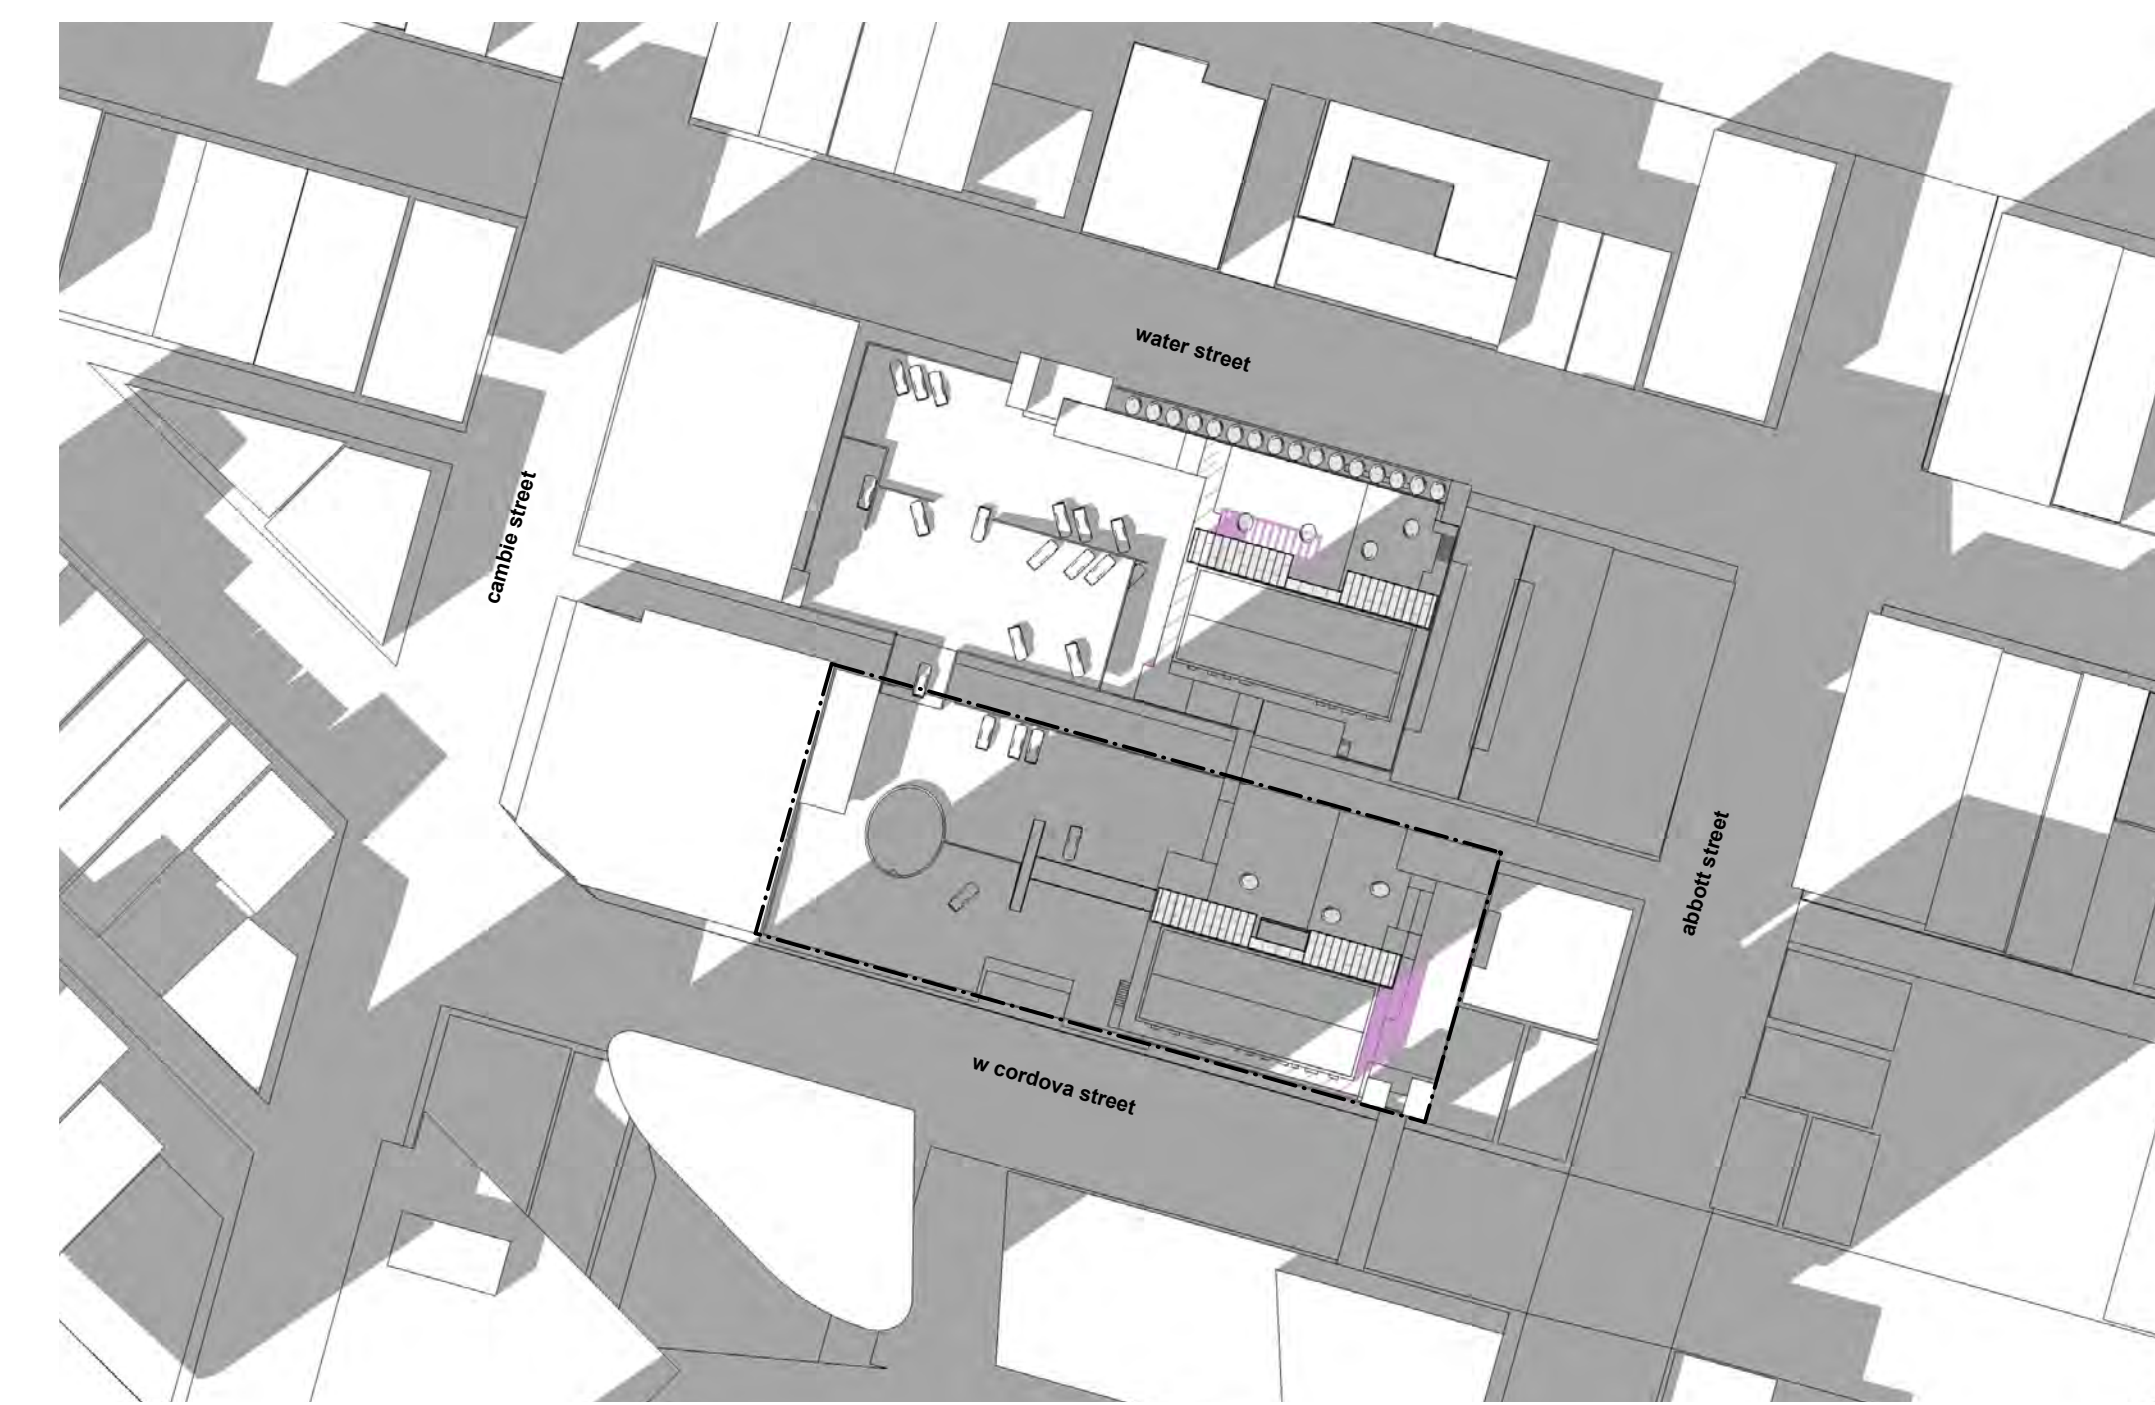

SHADOW STUDY March 20 2:00 pm

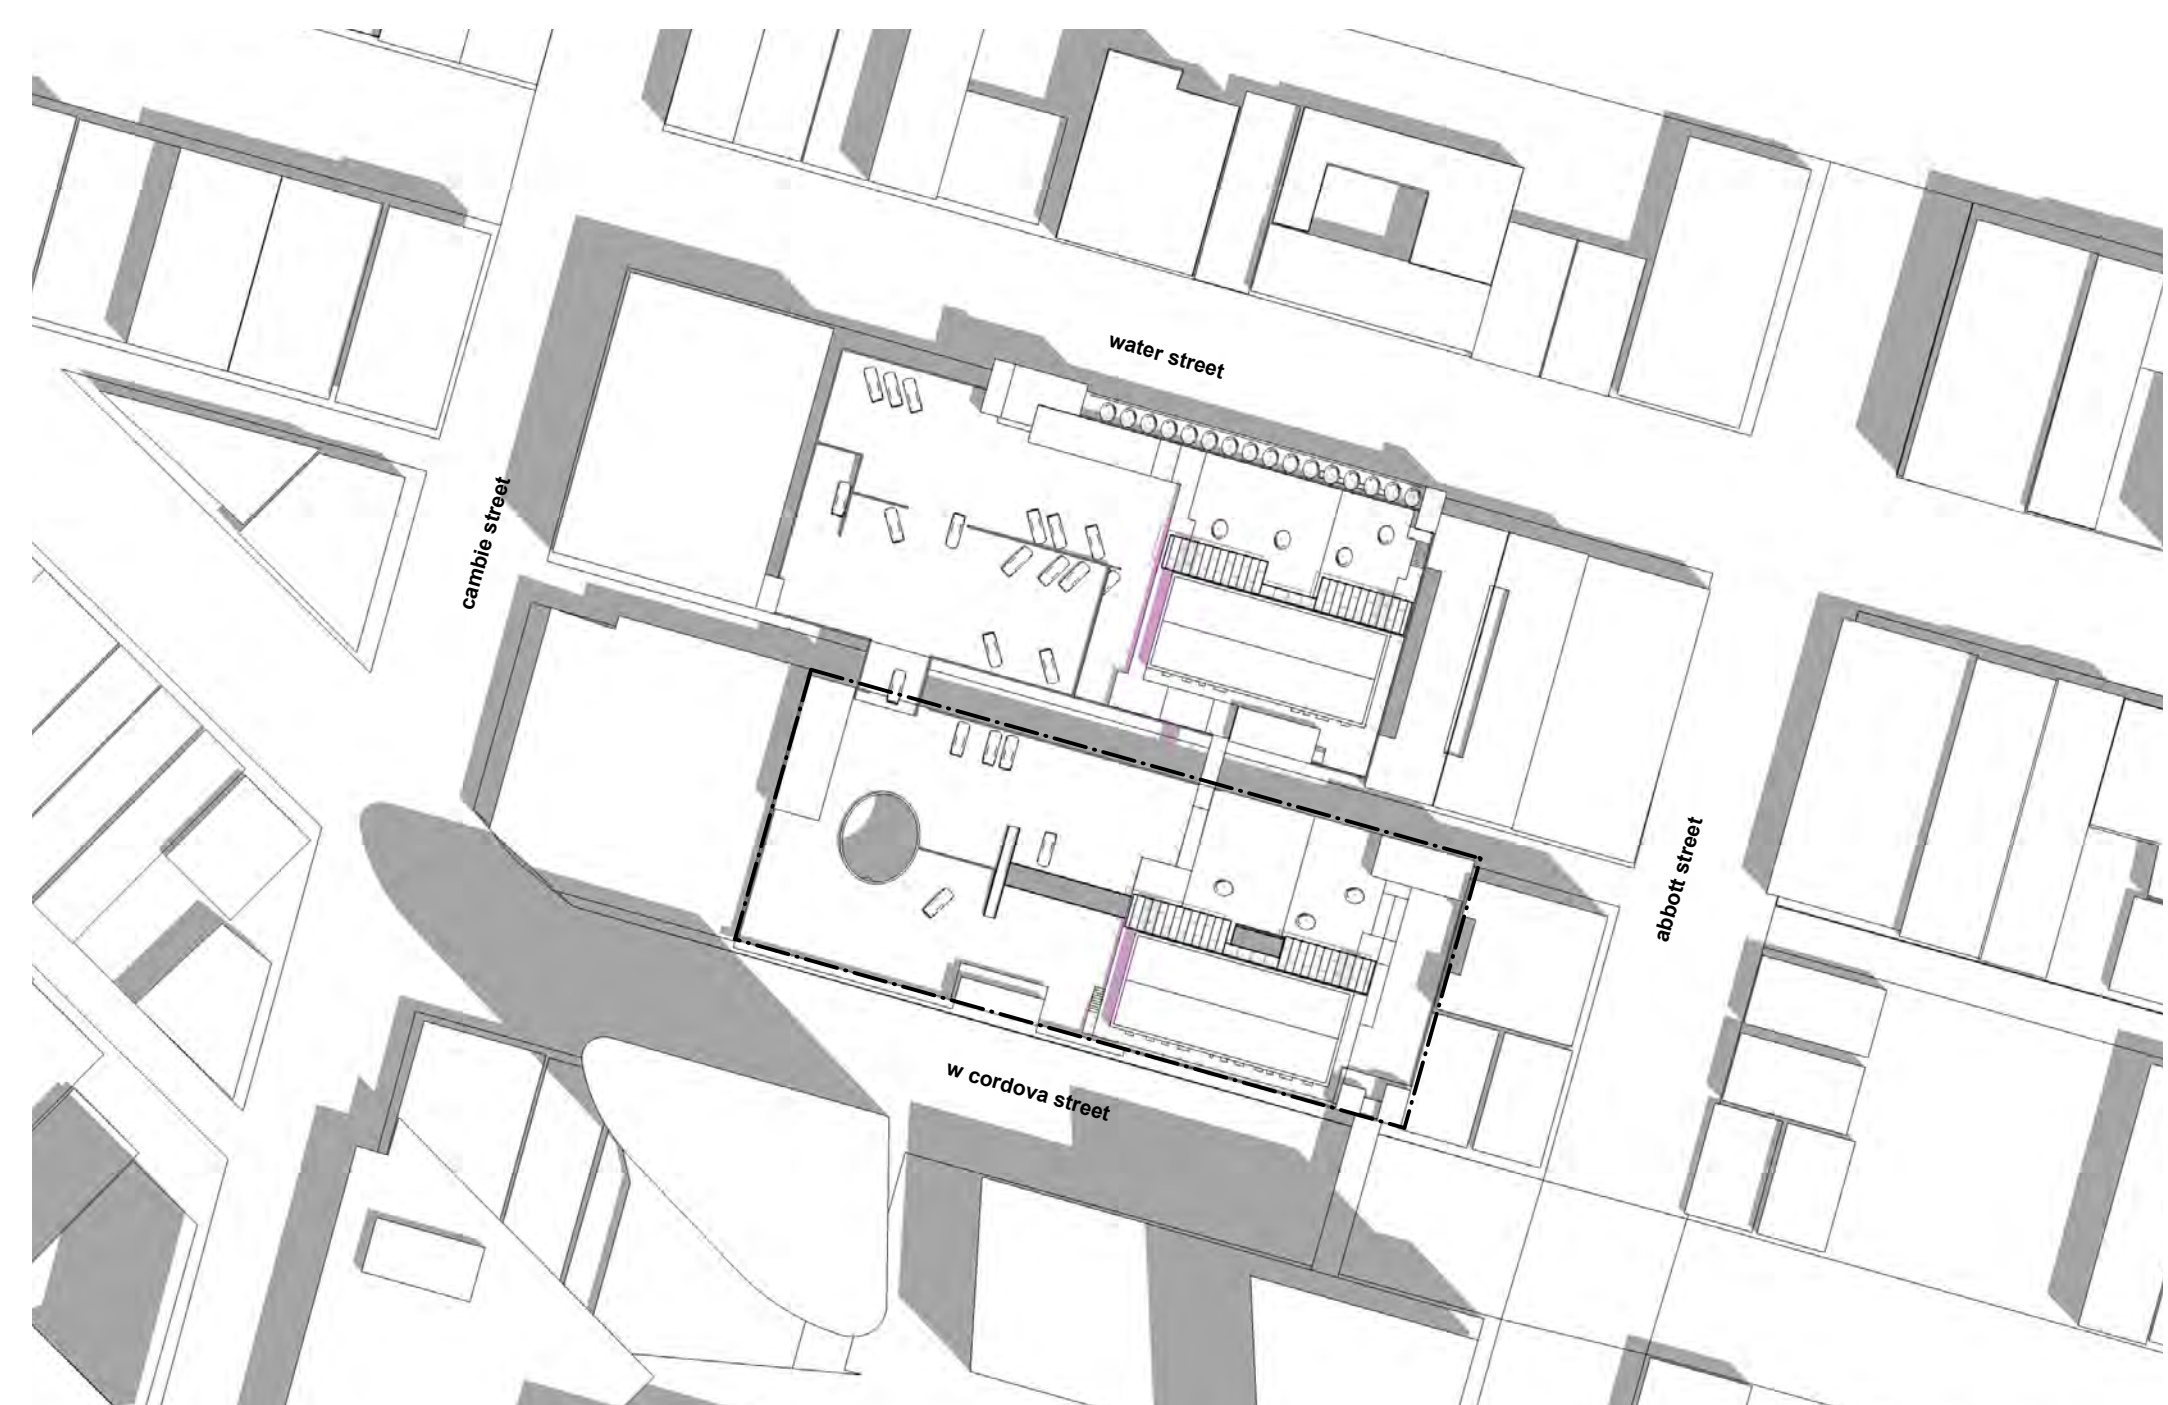


SHADOW STUDY June 21 10:00 am




SHADOW STUDY June 21 12:00 pm




SHADOW STUDY June 21 2:00 pm

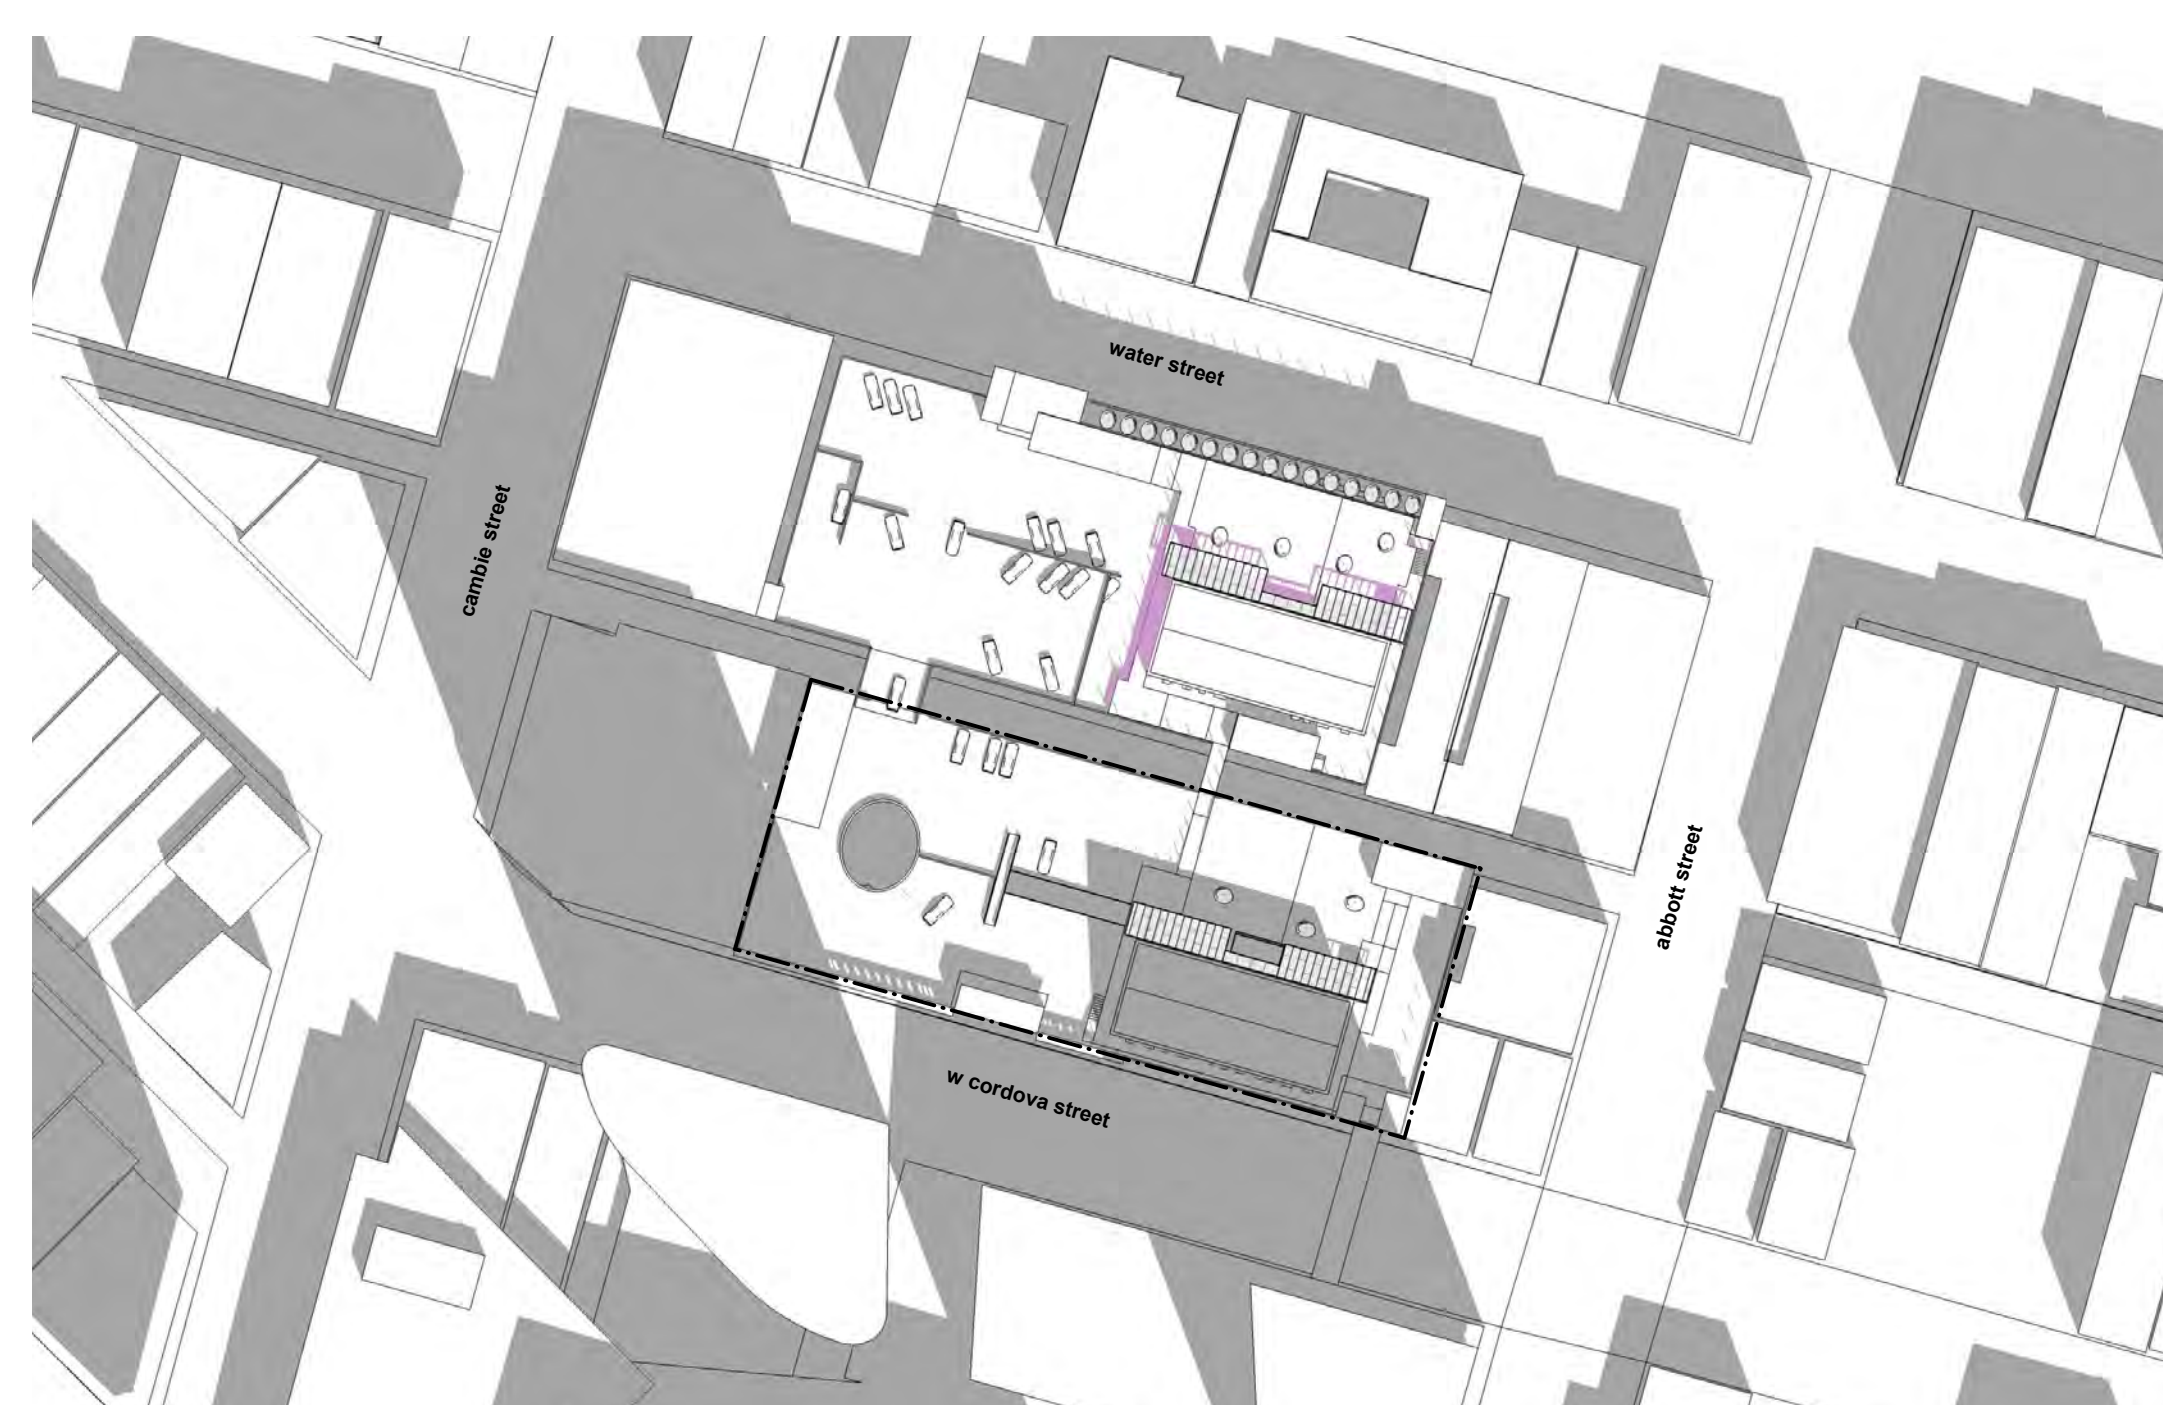

SHADOW STUDY September 22 10:00 am

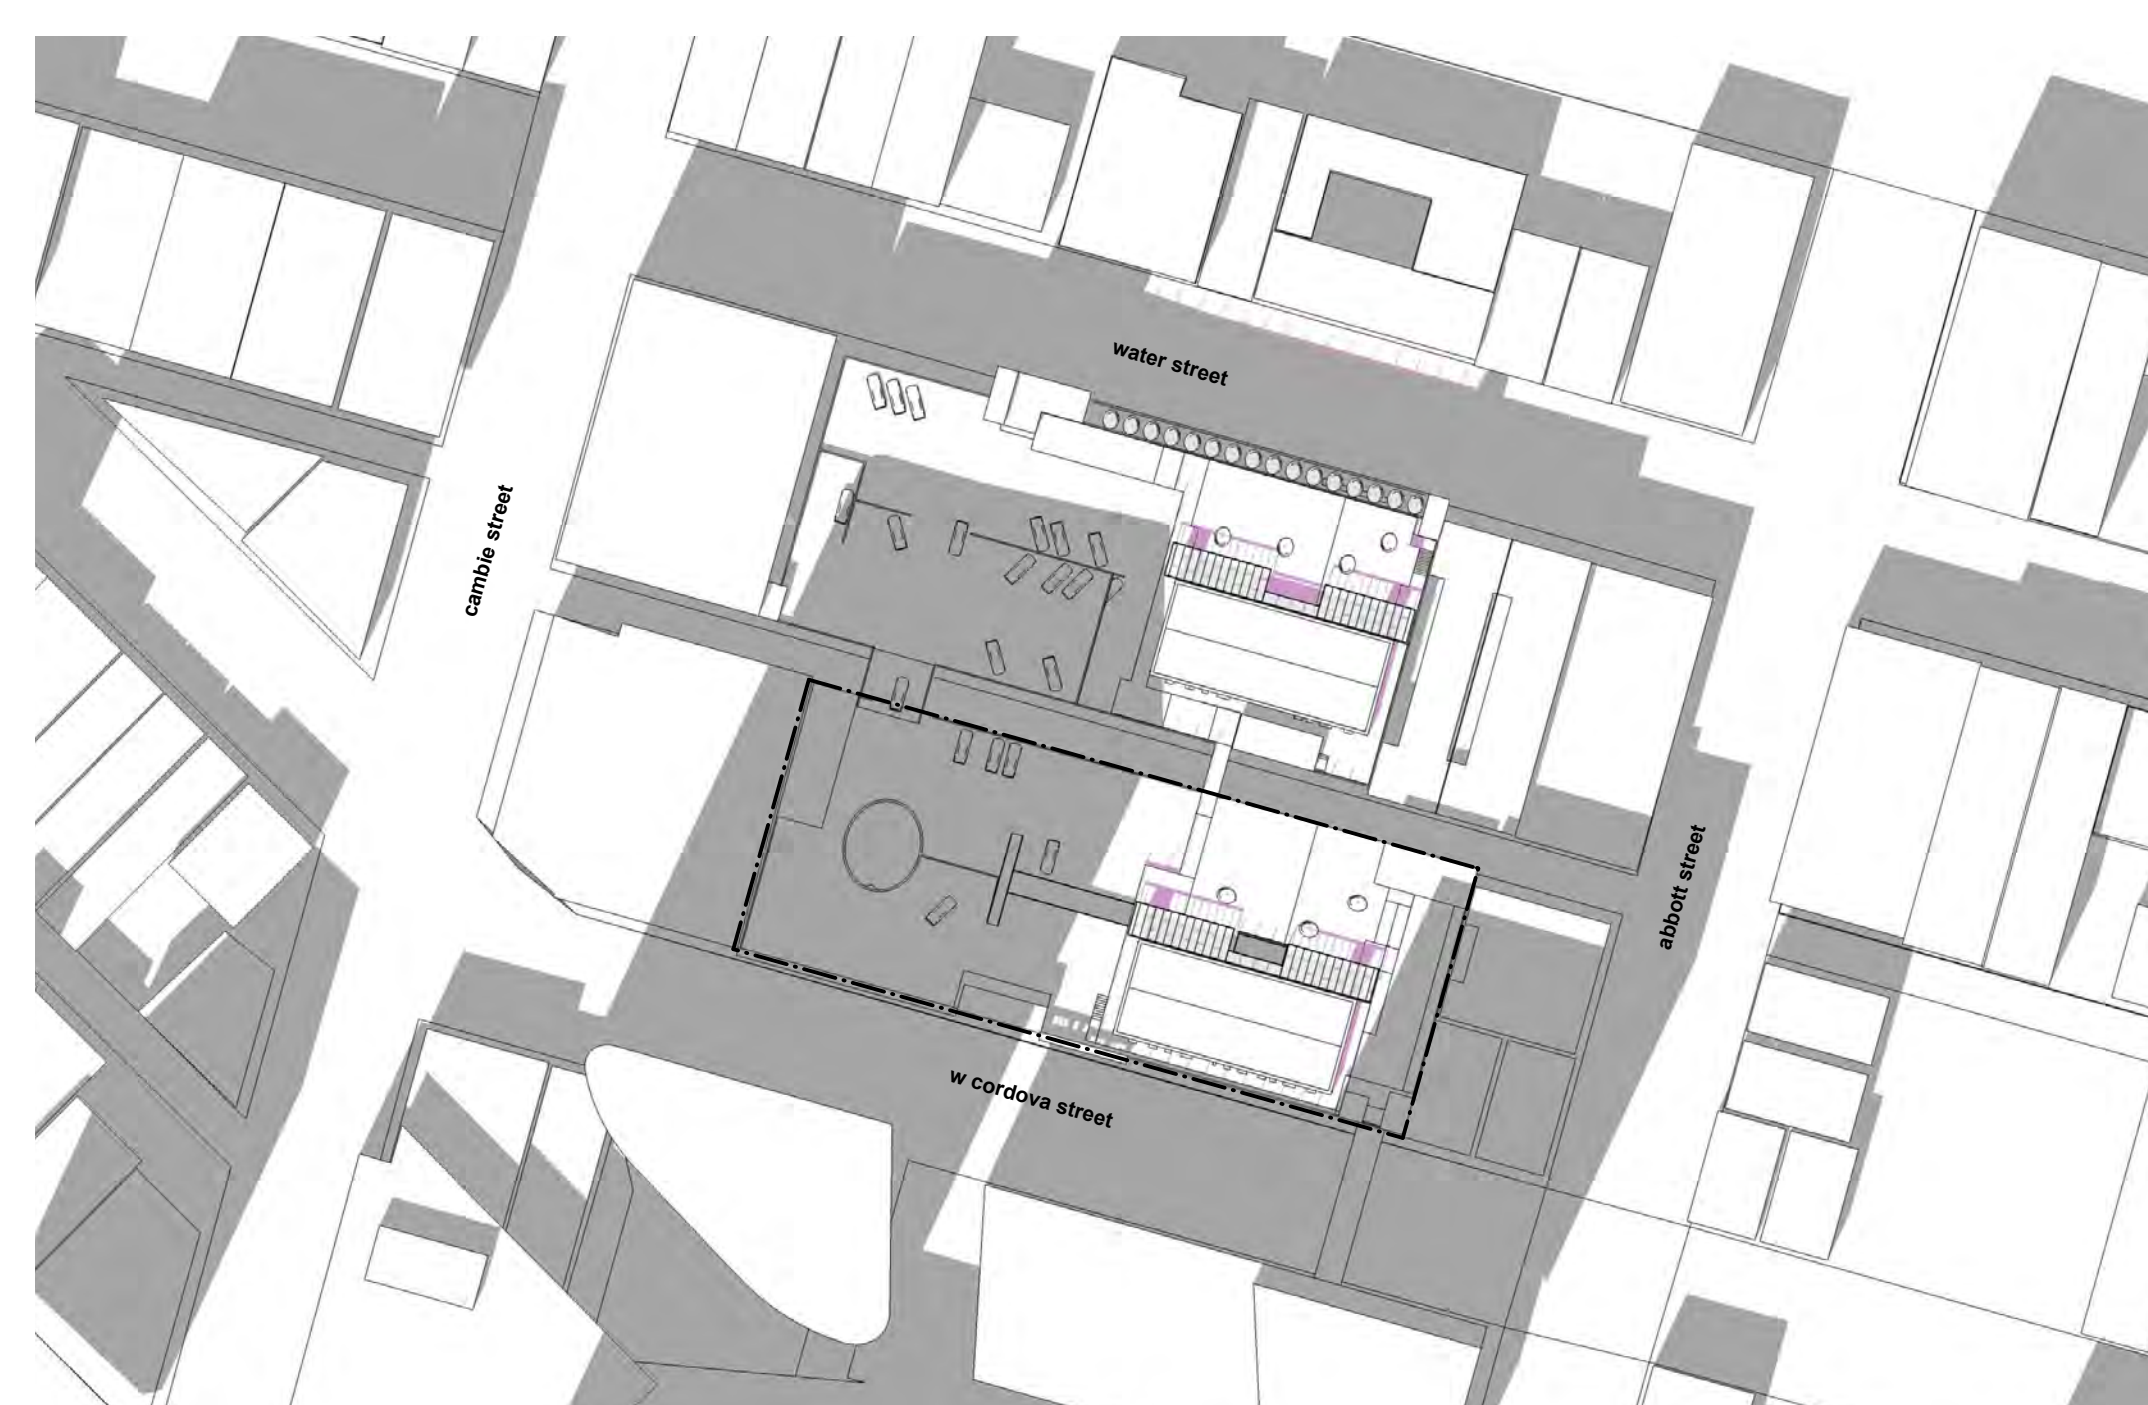

SHADOW STUDY September 22 12:00 pm

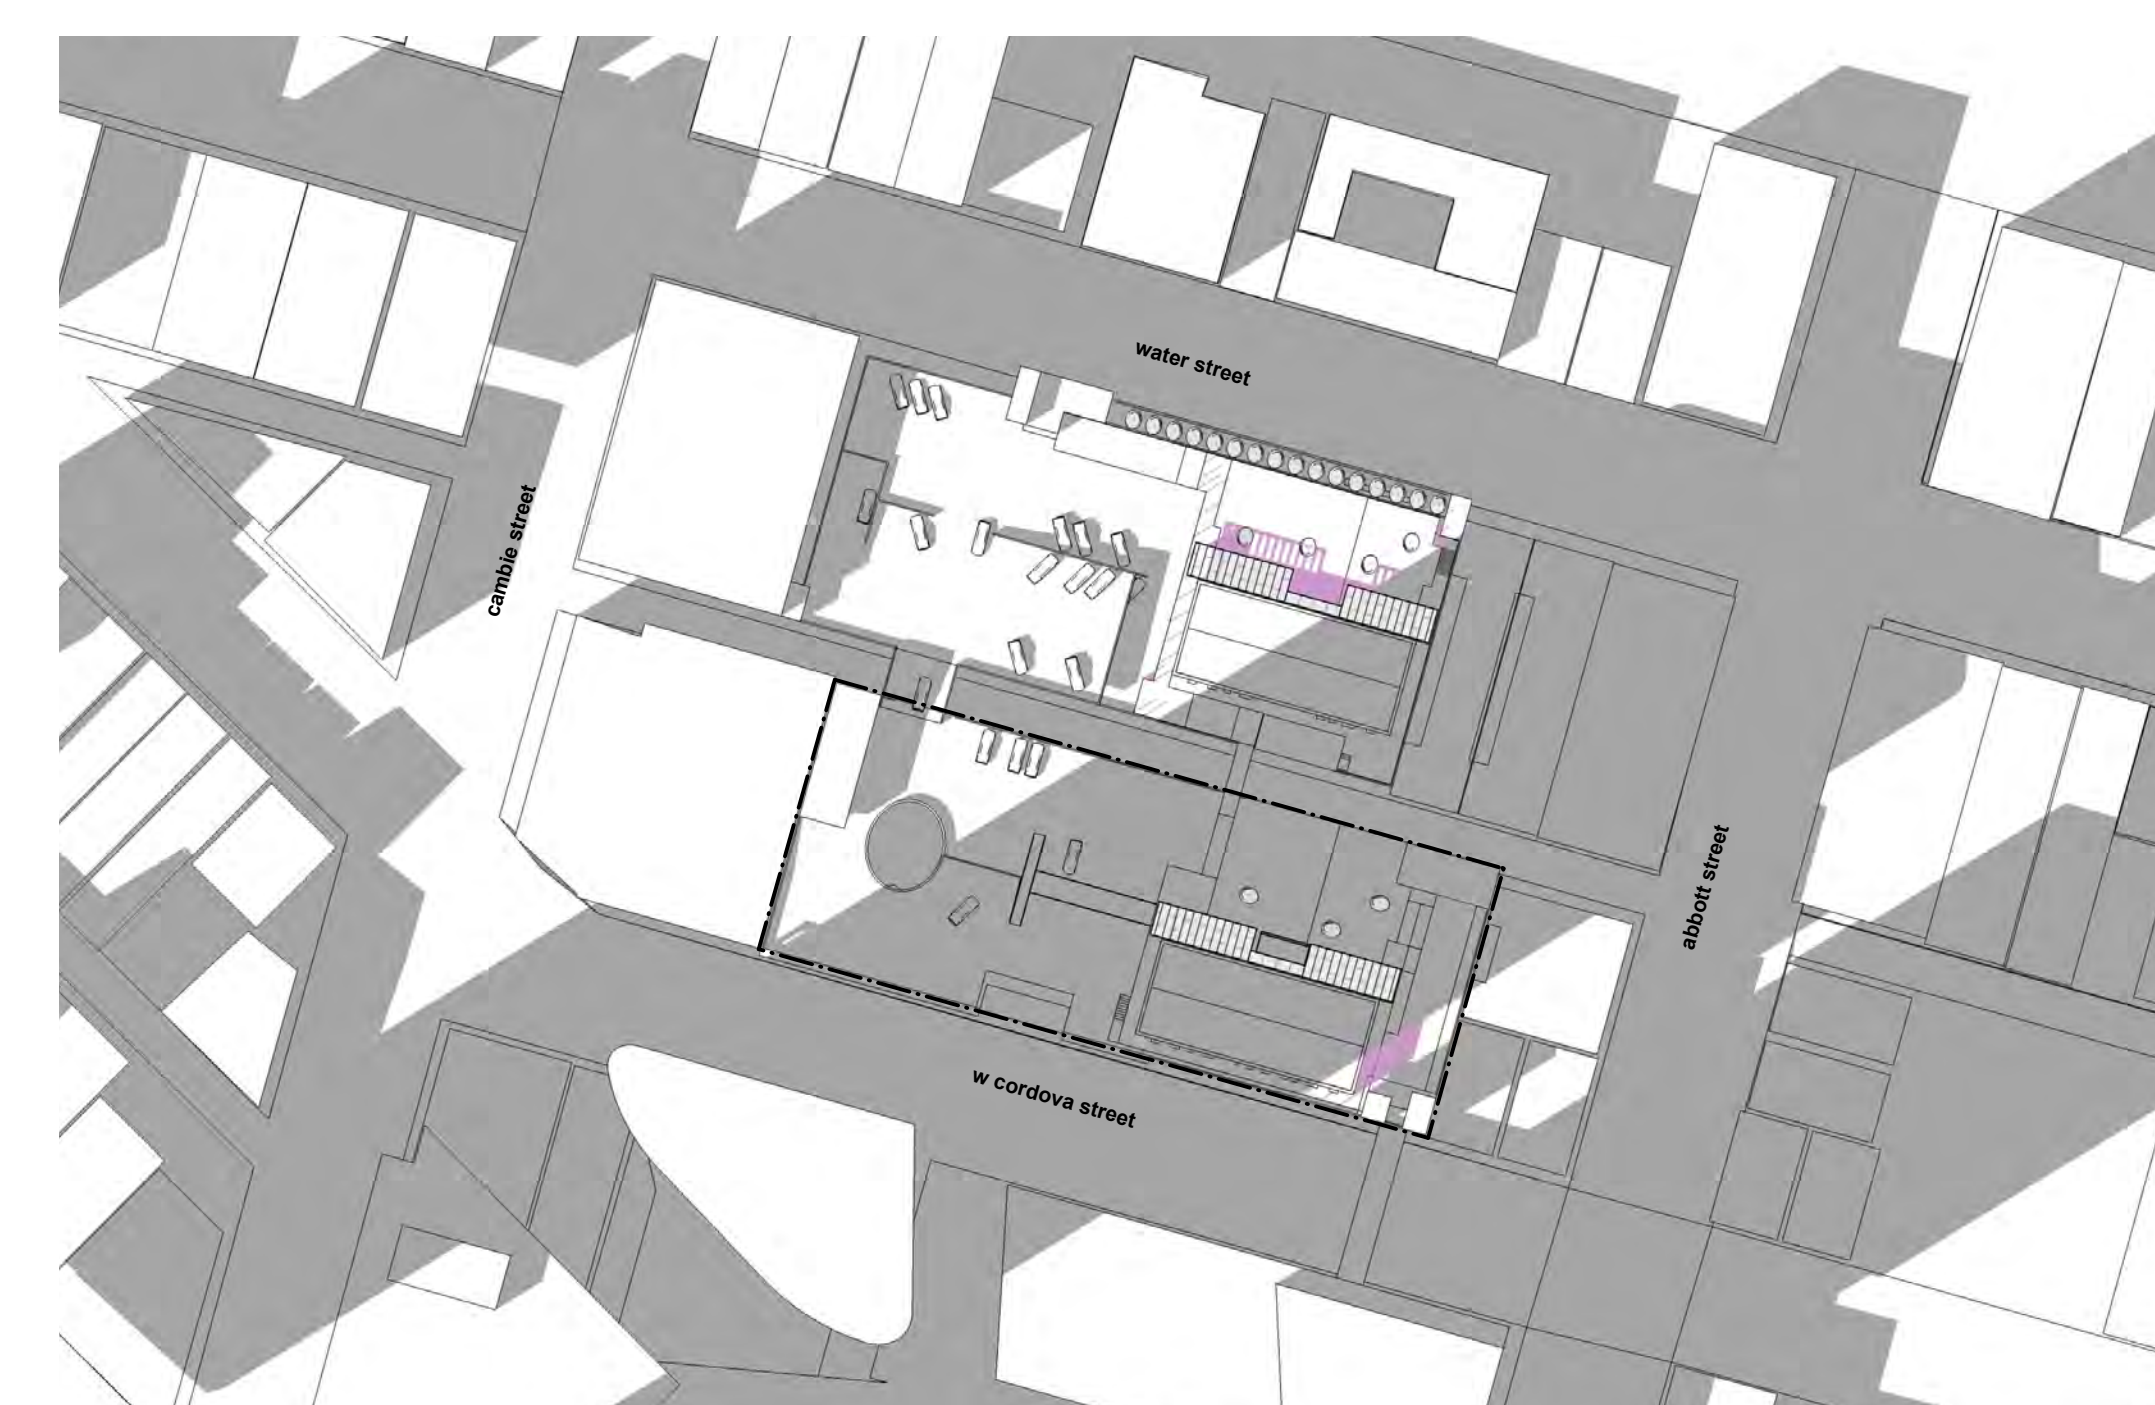

SHADOW STUDY September 22 2:00 pm

existing shadows  
incremental shadows


ACTON OSTRY ARCHITECTS INC.

1111 E. Avenue  
Vancouver, BC  
Canada V5T 1R8  
T 604.799.3344  
F 604.799.3355  
info@actonostry.ca

Cordova St Parkade  
Child Care Addition

City of Vancouver  
151 W Cordova Street

scale	date
mts	14 Mar 2018
project code	status
GCC	Design Development
dawn	checked
MZ	MWIRA

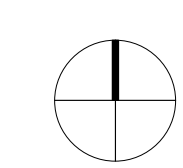

Shadow Studies

drawing number  
A007