

FRONT (NORTH) ELEVATION

SCALE: 1/4" = 1' - 0"


HEAT LOSS CALCULATION	
MAXIMUM GLAZING PERMITTED	405.43 SF
GLAZING PROPOSED	399.50 SF
PERMITTED HEAT LOSS	11633.44 BTU/HR
USE DOUBLE GLAZED VINYL OR WOOD FRAME WINDOWS	



RIGHT (WEST) ELEVATION

SCALE: 1/4" = 1' - 0"

UNPROTECTED OPENINGS CALCULATION				
	FRONT	RIGHT	REAR	LEFT
TOTAL WALL AREA	617.00 SF	943.00 SF	463.00 SF	1035.00 SF
LIMITING DISTANCE	N/A	4.47' (1.36M)	N/A	4.00' (1.22M)
% PERMITTED	N/A	14%	N/A	14%
AREA PERMITTED	N/A	132.02 SF	N/A	144.90 SF
AREA PROPOSED	121.00 SF	100.00 SF	72.50 SF	82.00 SF

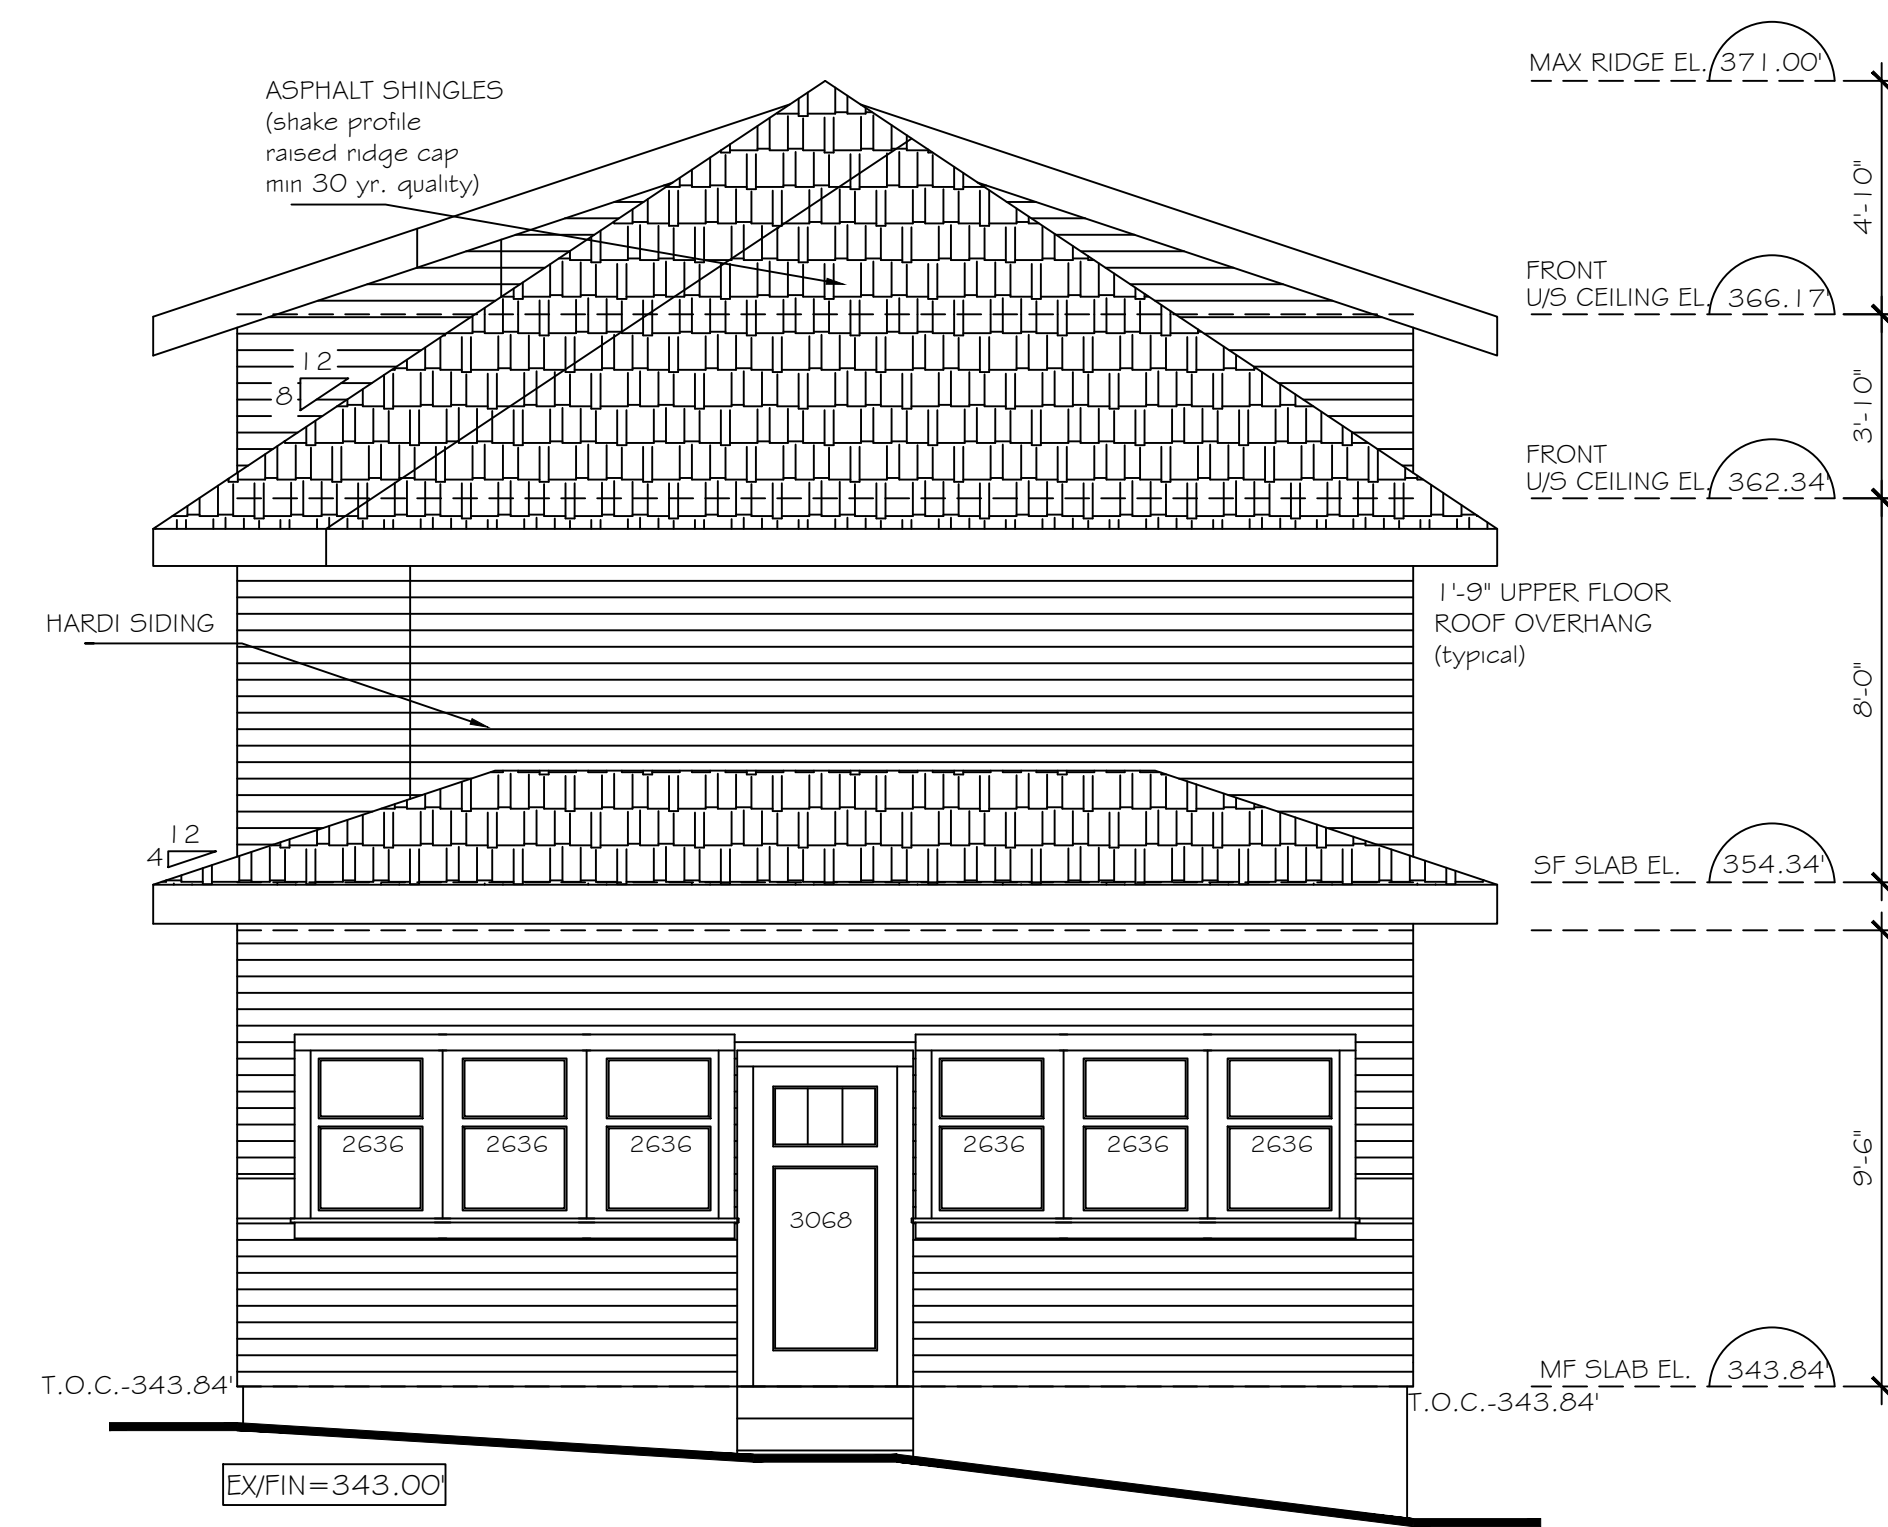

REAR (SOUTH) ELEVATION

SCALE: 1/4" = 1' - 0"



LEFT (EAST) ELEVATION

SCALE: 1/4" = 1' - 0"

PROPOSED MFD ON 3128
KINGS AVE, VANCOUVER,
BC



Raj Home Design
Raj Home Design
3188 Fraser Street
Vancouver, B.C. V5W 3T5
www.rajhomedesign.com

Copyright Reserved. All drawing contents here of are property of Raj Home Design and can not be replicated without their knowledge and express consent. Disclaimer: It is the responsibility of the contractor to check and compare the dimensions and illustrations prior to commencement of work and to report any omissions or discrepancies to the Designer.

DESIGNER	B SINGH
PHONE NO.	604 411 1910
ISSUE DATE	05/10/17
SCALE	AS NOTED
APPROVED BY	B SINGH
CHECKED BY	B SINGH
DRAWN BY	RAJ
REV. NUMBER	

DRAWING NAME.

ELEVATIONS

DRAWING NO.

A3