



- LIST OF MATERIALS
- LIVE WORK AND HOTEL BUILDINGS**
- WINDOW WALL ASSEMBLY WITH GLASS AND METAL SPANDRLS IN ("BLACK") CONCRETE FRAMES
 - CRU BASE BUTT GLAZED CURTAIN WALL
 - "WHITE" METAL CLAD CANOPIES
- OFFICE BUILDING**
- BUTT GLAZED CURTAIN WALL SYSTEM GLASS AND METAL SPANDRELS
 - CRU BASE BUTT GLAZED CURTAIN WALL
 - "WHITE" METAL CLAD CANOPIES


NORTH ELEVATION

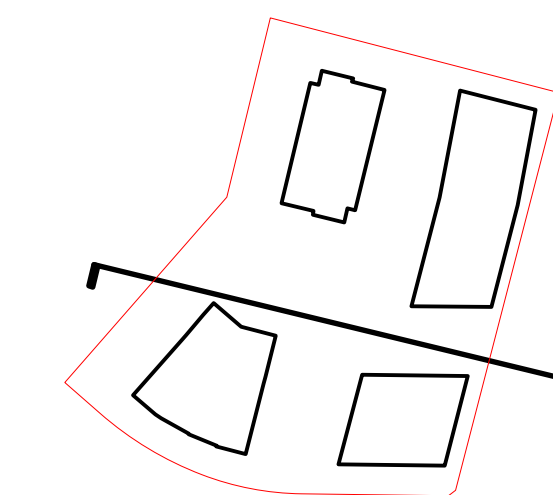

LIVE WORK 1

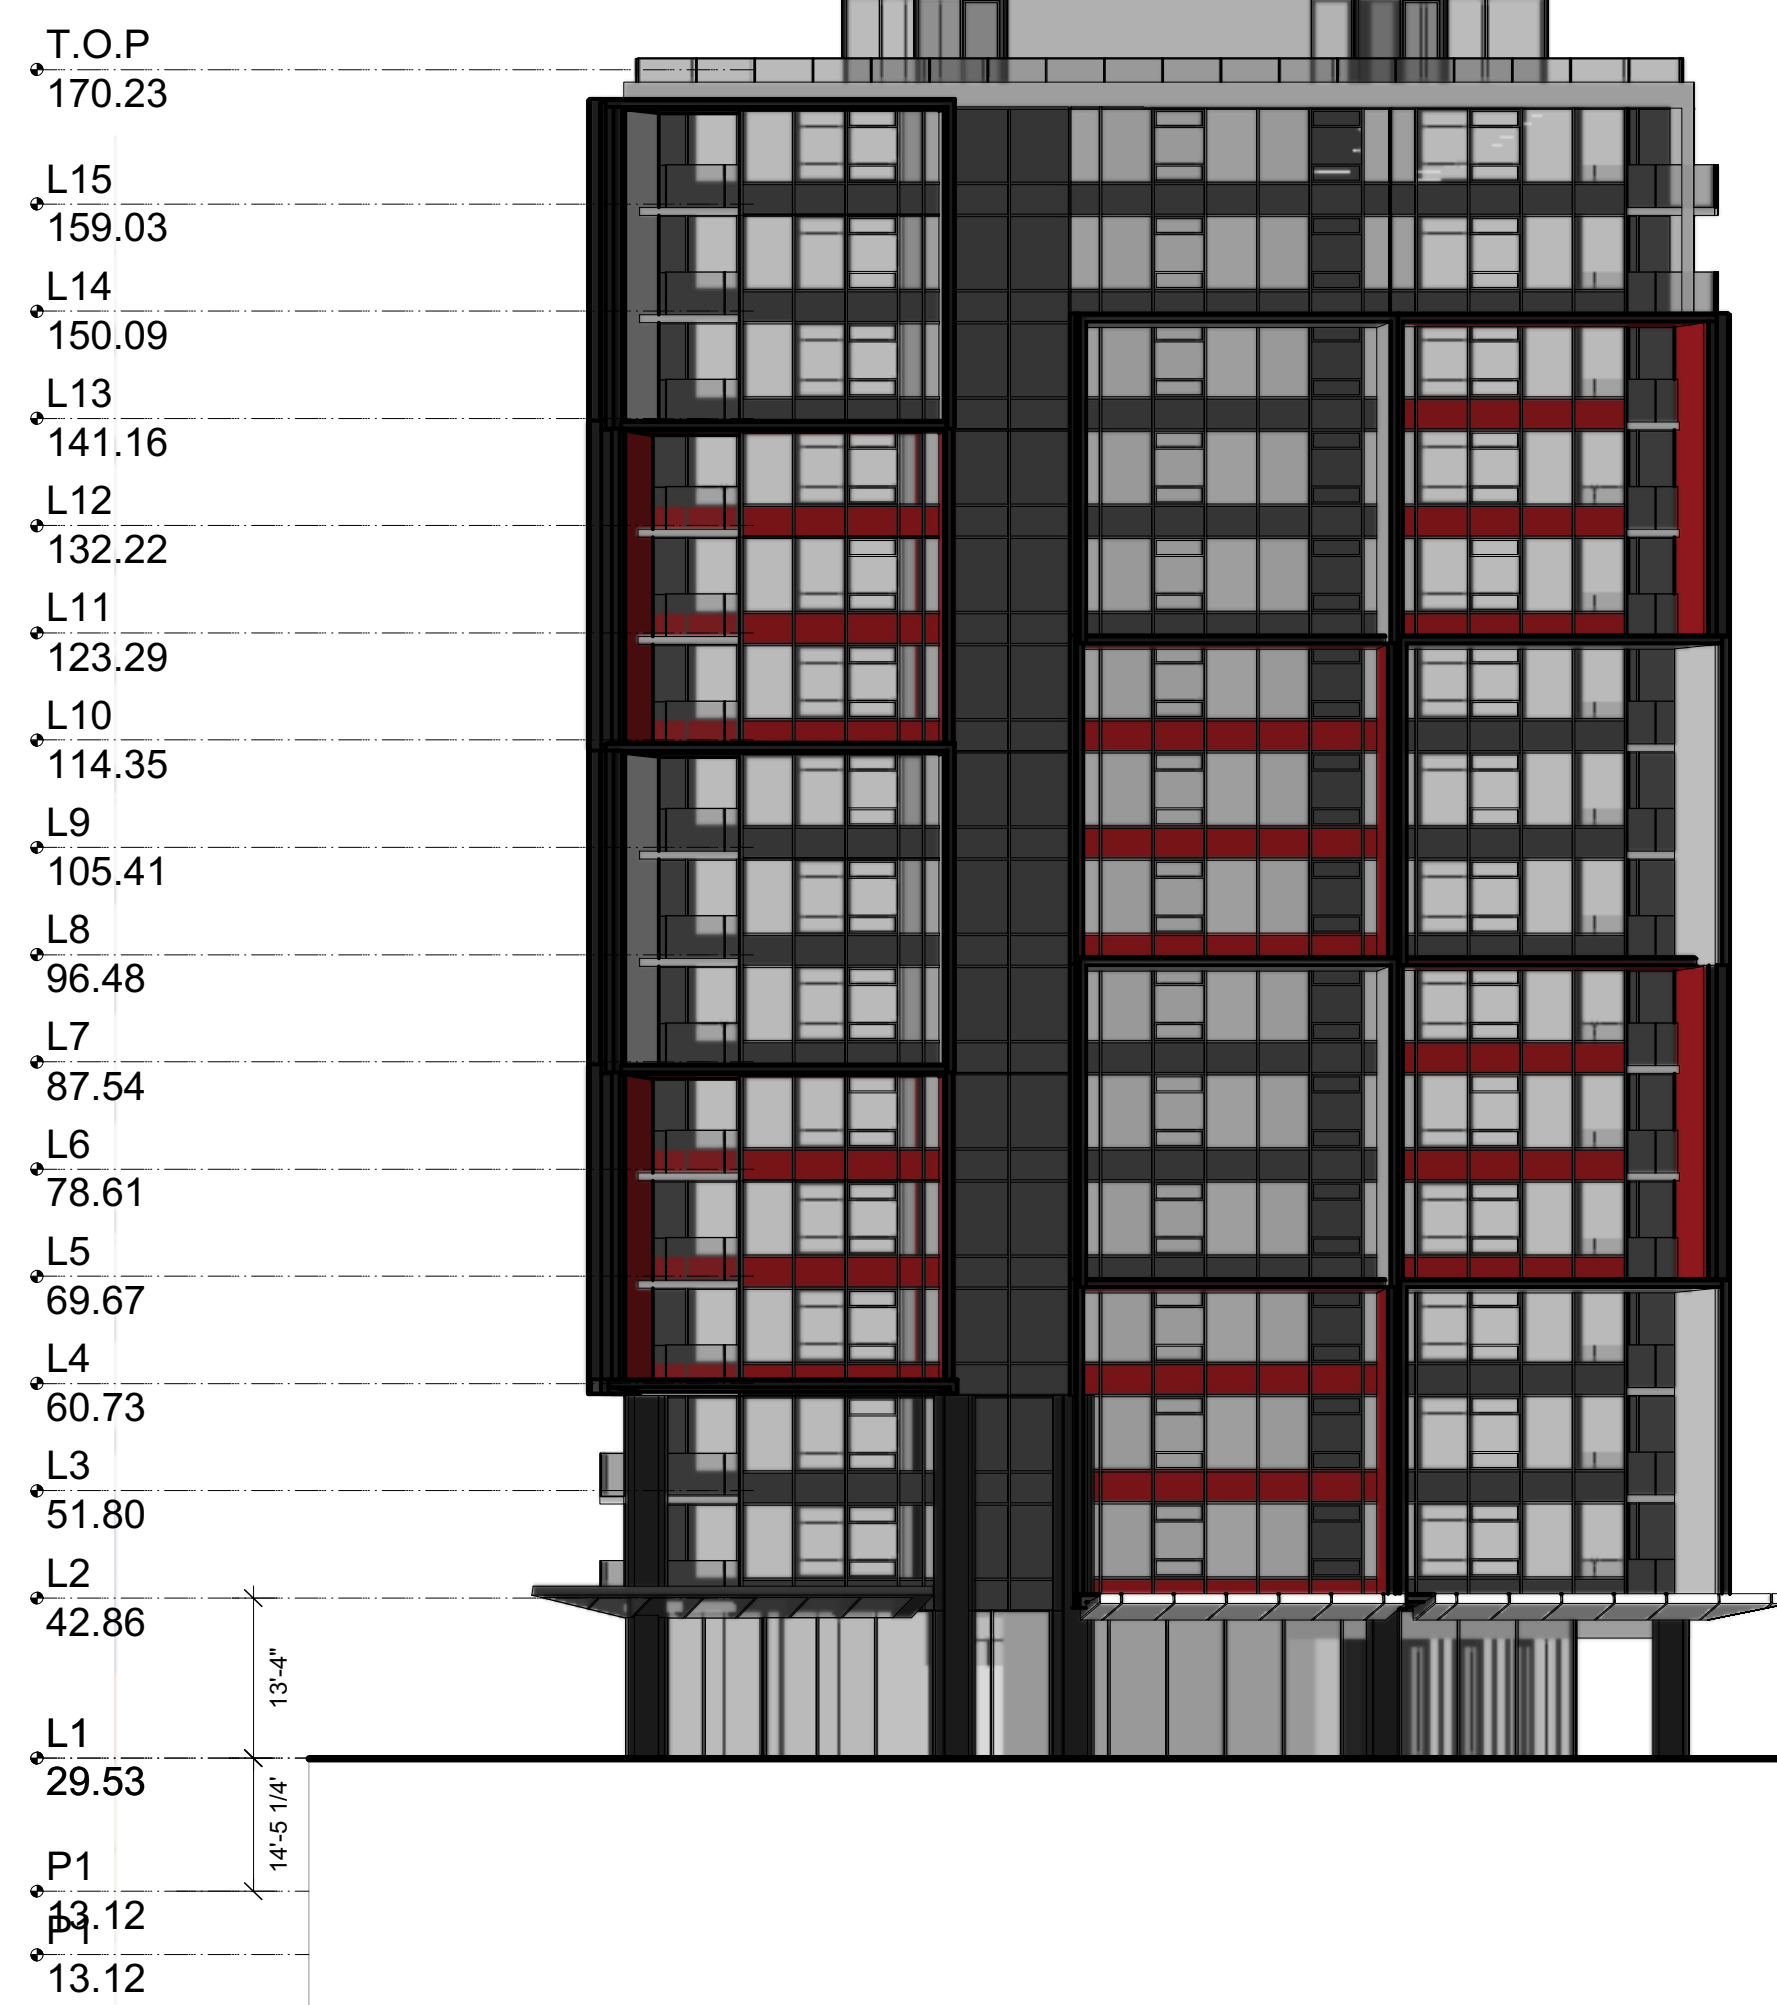

LIVE WORK 2
ELEVATOR PENT

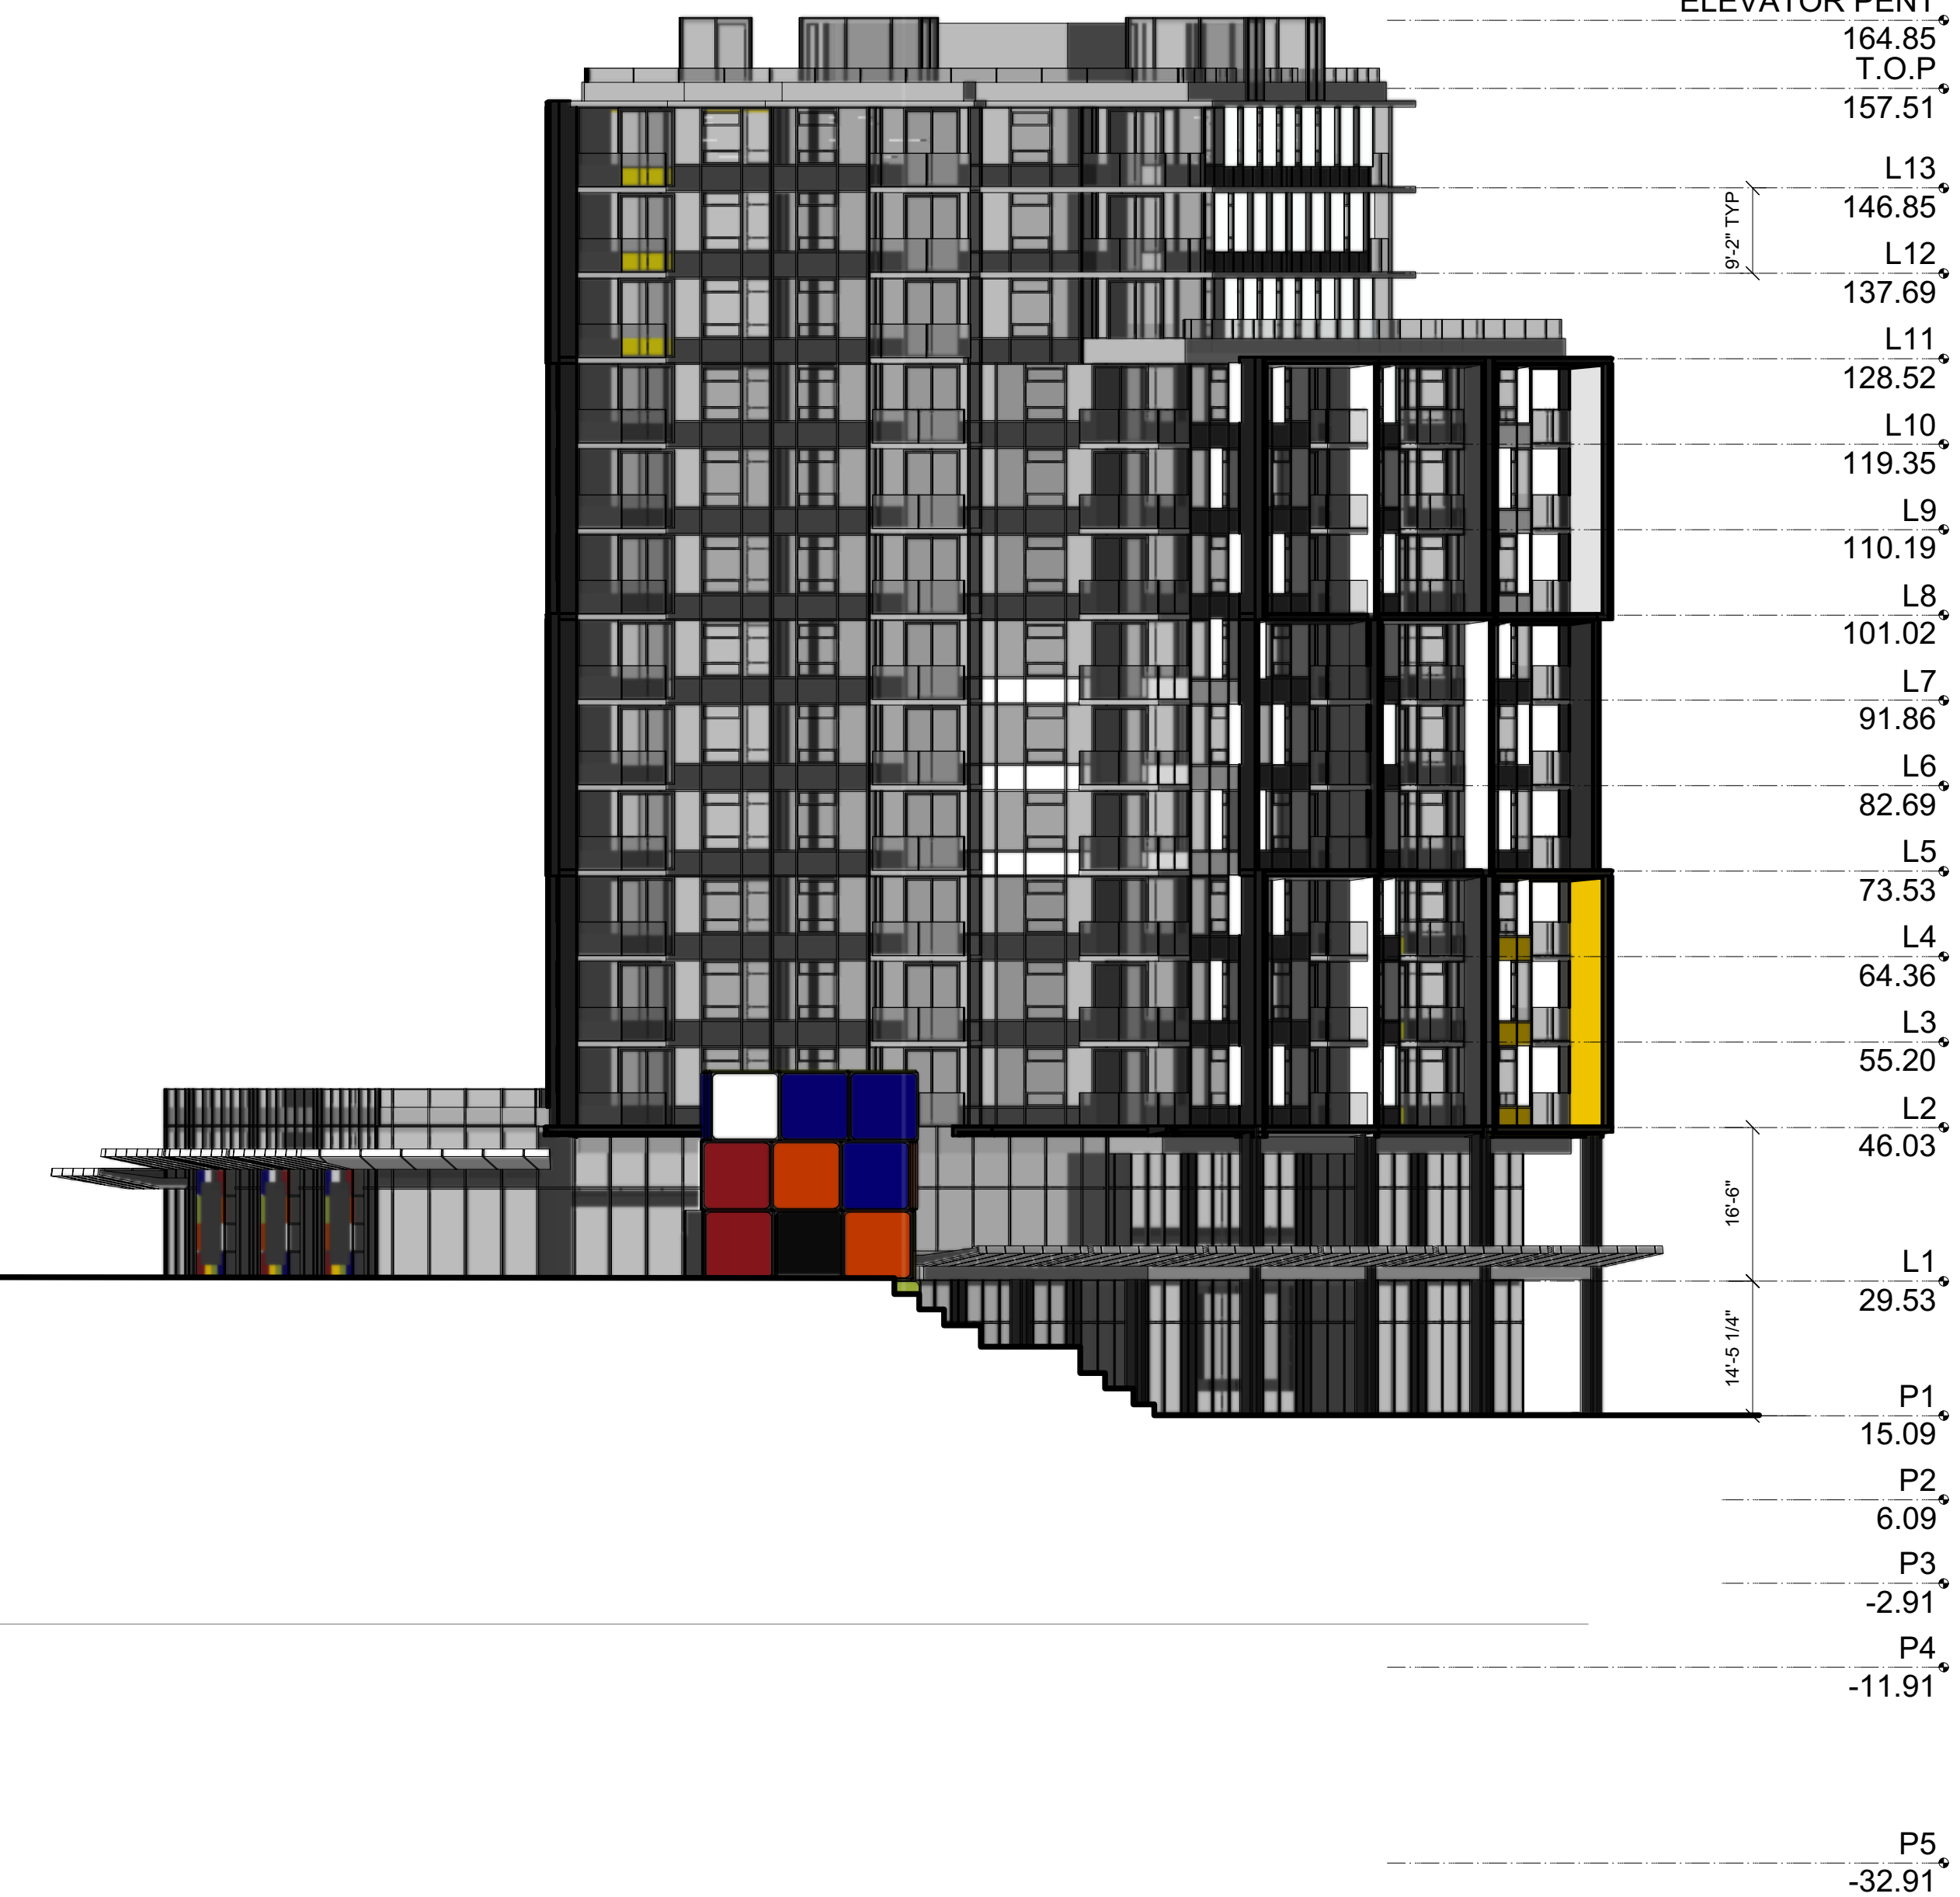

LIST OF MATERIALS

- LIVE WORK AND HOTEL BUILDINGS**
- WINDOW WALL ASSEMBLY WITH GLASS AND METAL SPANDRLS IN ("BLACK") CONCRETE FRAMES
 - CRU BASE BUTT GLAZED CURTAIN WALL
 - "WHITE" METAL CLAD CANOPIES
- OFFICE BUILDING**
- BUTT GLAZED CURTAIN WALL SYSTEM GLASS AND METAL SPANDRELS
 - CRU BASE BUTT GLAZED CURTAIN WALL
 - "WHITE" METAL CLAD CANOPIES

NORTH ELEVATION