


20' LANE
PAVED FULL WIDTH

PLANT LIST

KEY	QTY	BOTANICAL NAME	COMMON NAME	PLANTED SIZE
MS	1	MAGNOLIA SOULANGIANA RUSTICA RUBRA	RUSTICA RUBRA MAGNOLIA	B&B 8cm cal., 1.8m std
AP	1	ACER PALMATUM 'BLOODGOOD'	BLOODGOOD JAP. MAPLE	B&B 7cm cal., AS SHOW or EQUIVALENT REPLACEMENT TREES IN TABLE A OF SCHEDULE A OF VACUOUR PRIVATE PROPERTY TREE BYLAW
a	29	ABELIA EDWARD GOUCHER	DWARF ABELIA	#2 pot 40cm ht.
C	2	CORNUS ALBA ELEGANTISSIMA	VARIEGATED LV. DOGWOOD	#5 pot 70cm ht. HEAVY
II	13	LEUCOTHOE AXILLARIS	LEUCOTHOE	#3 pot 40cm ht./spd.
o	1	AZALEA JAPONICA 'LOUISE GABLE'	PINK AZALEA	#2 pot 85 cm-0.C.
RD	11	RHODODENDRON DWARF (Hyb. TBD)	DWARF RHODODENDRON	#2 pot 35cm ht.
R	5	RHODODENDRON STD. (Hyb. TBD)	STANDARD RHODODENDRON	#5 pot 60cm ht.
SK	3	SKIMMIA REEVESIANA	DWARF SKIMMIA	#3 pot 40cm ht., Bushy
T	2	THUJA OCC. SMARAGO	EMERALD HEDGE CEDAR	B&B 1.75m+ ht.
V	8	VIBURNUM BURKWOODII	BURKWOOD VIBURNUM	#5 pot 60cm ht., Bushy
Ja	4	JASMIMUM NUDFLORUM	WINTER JASMINE	#2 pot 35cm ht.
L	5	LAVENDULA SPICA MUNSTEAD	ENGLISH LAVENDER	#2 pot 35cm ht.
RM	25	ROSA MEDILAND BONICA / RED SEVILLENA	MEDILAND ROSE	#2 pot 35cm ht.
21	21	PACHYSANDRA TERMINALIS	JAPANESE SPURGE	#1 pot heavy

NOTE

TP DENOTE TEMPORARY TREE PROTECTION AS PER ENGINEERING DEPARTMENT GUIDELINES FOR PROTECTIVE BARRIERS.
 DIMENSION BARRIERS AS INDICATED ON PLAN. USE 'SEE THROUGH' OR SOLID MESH SCREEN FENCING 1.2m HIGH ON A SECURE FRAME OF 2 X 4 ATTACHED TO WOODEN OR METAL STAKES. BRACE STREET TREE PROTECTION BARRIERS WITHOUT NAILING INTO TREES. NO MATERIALS STORAGE OF ANY KIND WITHIN THE PROTECTION BARRIERS.
 PLANTS IN THE PLANT LIST ARE SPECIFIED ACCORDING TO THE LANDSCAPE CANADA GUIDE SPECIFICATIONS FOR NURSERY STOCK AND THE BCNTA STANDARD FOR CONTAINER GROWN PLANTS.
 ALL LANDSCAPING AND LANDSCAPE MATERIALS TO CONFORM TO THE LATEST EDITION OF THE BCNTA/BCSLA 'LANDSCAPE STANDARDS'

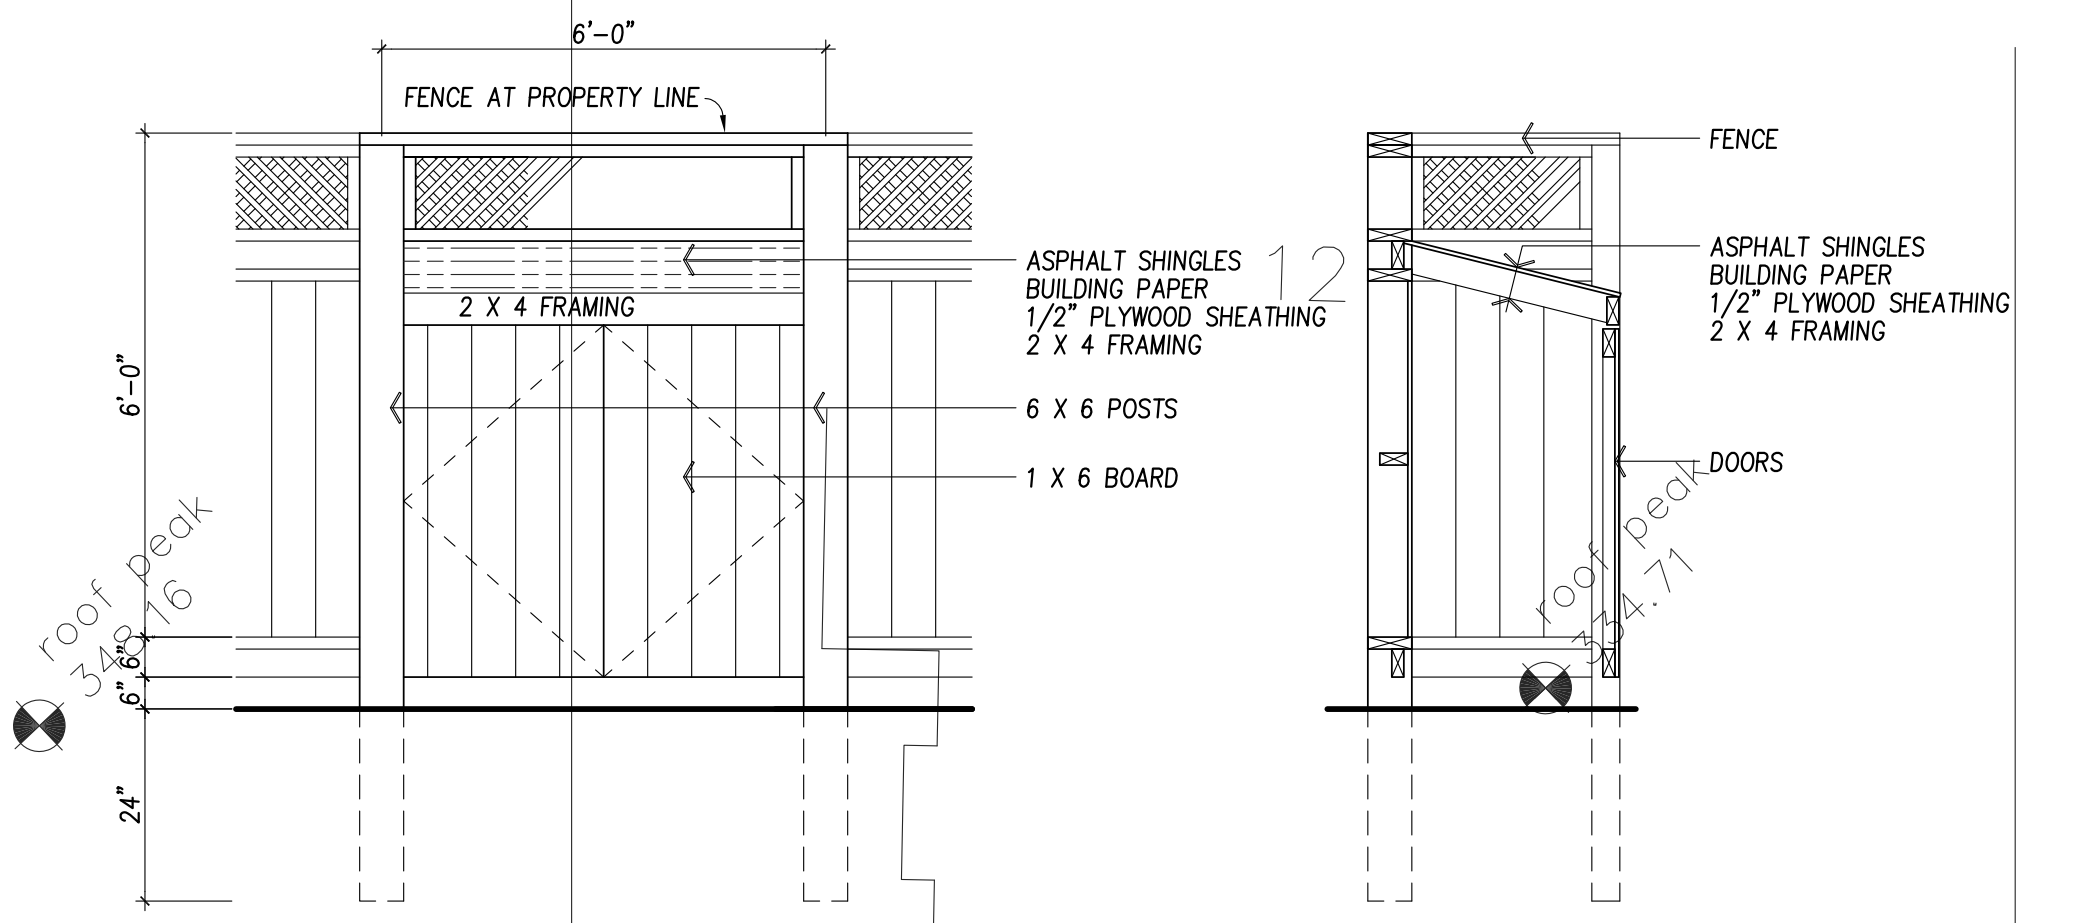

ELEVATION - GARB./RECYC.
N.T.S.

SECTION - GARB./RECYC.
N.T.S.

NOTES:

TP DENOTE TEMPORARY TREE PROTECTION AS PER ENGINEERING DEPARTMENT GUIDELINES FOR PROTECTIVE BARRIERS.
 DIMENSION BARRIERS AS INDICATED ON PLAN. USE 'SEE THROUGH' OR SOLID MESH SCREEN FENCING 1.2m HIGH ON A SECURE FRAME OF 2 X 4 ATTACHED TO WOODEN OR METAL STAKES. BRACE STREET TREE PROTECTION BARRIERS WITHOUT NAILING INTO TREES. NO MATERIALS STORAGE OF ANY KIND WITHIN THE PROTECTION BARRIERS.

LANDSCAPE PLAN
SCALE: 1/8"=1'-0"

THE DRAWING SHALL NOT BE SCALED. THE GENERAL CONTRACTOR AND SUB-TRADES SHALL VERIFY ALL DIMENSIONS AND LEVELS PRIOR TO COMMENCEMENT OF WORK. ALL ERRORS, DISCREPANCIES AND OMISSIONS SHALL BE REPORTED IMMEDIATELY TO THE DESIGNER. COPYRIGHT RESERVED. THE PLANS AND DESIGN ARE AT ALL TIMES THE EXCLUSIVE PROPERTY OF TIMOTHY TSE AND MAY NOT BE USED OR REPRODUCED WITHOUT WRITTEN CONSENT.

No.	Date	Revision
1	JUL15 FOR BPA	a

Project Title
RS-5 NEW SINGLE FAMILY HOUSE
1183 WEST 38TH AVENUE,
VANCOUVER, B.C.

Scale 1/8"=1'-0"
Date 25 SEPTEMBER 2017
Project No.

Sheet No.
LD1
Revision No. 0