


CONTRACTORS SHALL VERIFY ALL DIMENSIONS, DATUM AND LEVELS PRIOR TO THE COMMENCEMENT OF WORK. ALL ERRORS AND OMISSIONS TO BE REPORTED IMMEDIATELY TO EDG HOMES INC. VARIATIONS AND MODIFICATIONS TO THE WORK SHOWN ON THESE DRAWINGS SHALL NOT BE CARRIED OUT WITHOUT THE PRIOR APPROVAL OF THE OWNER.

COLLINGWOOD STREET


WEST 1ST AVENUE

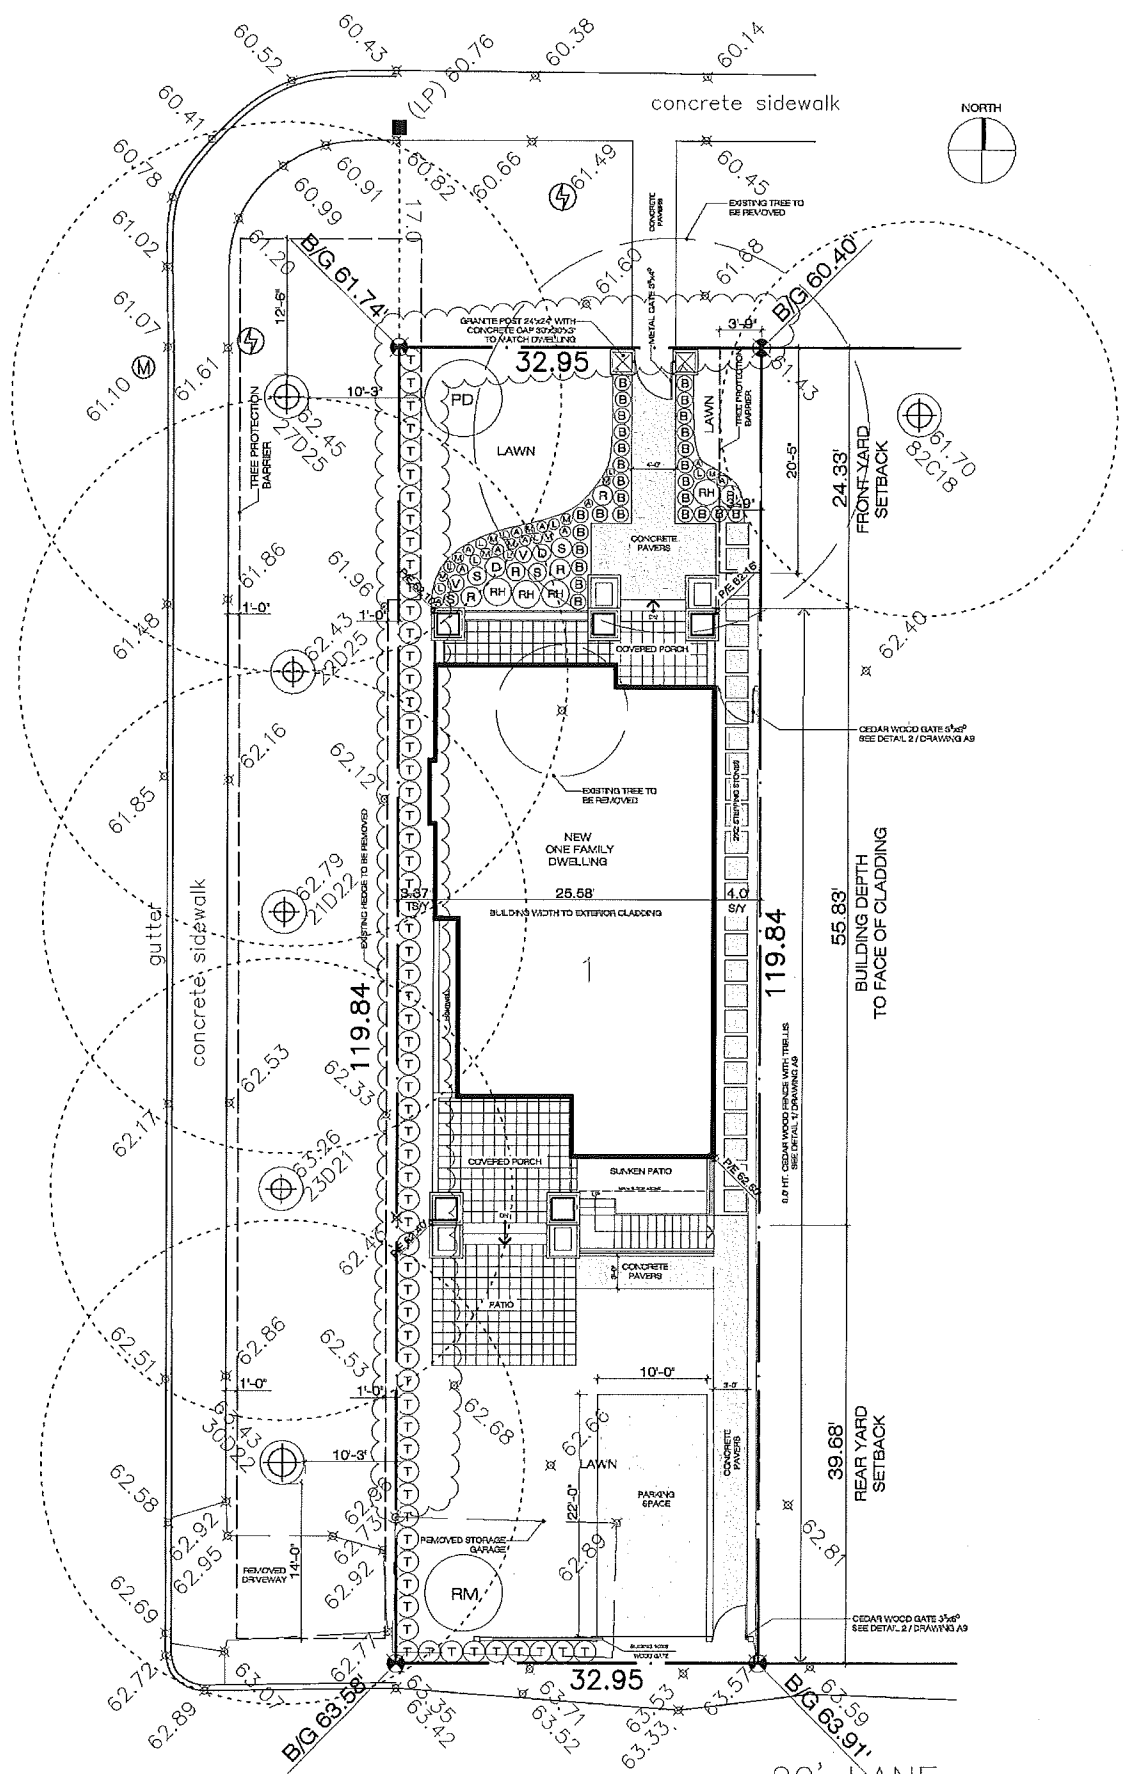

LANDSCAPE PLANTING LIST

CATEGORY	SYMBOL	SIZE	QUANTITY	COMMON NAME	BOTANICAL NAME
TREE	PD	6 CM	1	PACIFIC DOGWOOD	CORNUS NUTTALLII
	RM	6 CM	1	RED MAPLE	ACER RUBRUM
SHRUBS / HEDGES	A	#1	11	BOG ROSEMARY	ANDROMEDA POLIFOLIA
	B	#2	28	BOXWOOD	BUXUS SEMPERVIRENS
	D	#3	2	WINTER DAPHNE	DAPHNE DOORA
	L	#1	10	LEVANDER	LEVANDULA AUGUSTIFOLIA
	M	#2	10	MISCANTHUS GRASS	MISCANTHUS GRACILLIMUS
	R	#3	6	WOOD ROSE	ROSA GYMNOCARPA
	RH	#5	4	RHODODENDRON 'BLUE DIAMOND'	RHODODENDRON
	S	#3	4	SALMONBERRY	RUBUS SPECTABILIS
	V	#3	2	LAURISTINUM	VIBURNUM TINUS
	T	#3	71	ENGLISH YEW	TAXUS BACCATA

NOTE:
 ALL PLANT MATERIAL TO BCNLA STANDARDS w/ MINIMUM SOIL DEPTHS OF: LAWN = 150 cm, SHRUBS = 450 cm, TREES = 1.0 m
 ⊕ SELECTED SHRUBS FOR BIRD FRIENDLY HABITAT GUIDELINES - BIRD FRIENDLY DESIGN GUIDELINES

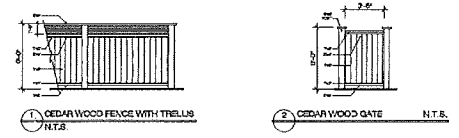

5		
4		
3		
2		
1	DE.	18/07/2017
	REV.	DATE

EDG HOMES INC.
 EDG@telus.net
 604-708-0542 FAX
 604-708-0572 OFFICE
 802 - 608 Stamps Landing
 VANCOUVER, B.C. V5Z 3Z1

PROJECT:
 3472 WEST 1ST AVENUE
 VANCOUVER, BC

DRAWING:
 LANDSCAPE PLAN

SCALE: 1/8"=1'-0"

DATE: JULY 18, 2017

A9